


⊕ BENCH MARKS				
NO.	STATION	DESCRIPTION	ELEVATION	ELEVATION
1	5+46.86	RAILROAD SPIKE IN 1" ASPEN	49.8'LT.	1418.07
2	9+85.73	CHISELED "□" ON SW WING WALL	12.2'RT.	1401.88
3	13+09.31	RAILROAD SPIKE IN 15" MAPLE	33.5'RT.	1401.98

STATE PROJECT NUMBER	SHEET NO.
9857-05-70	
PLAN AND PROFILE	
COUNTY LINE ROAD	LINCOLN COUNTY

LEGEND

- RIPRAP
- SILT FENCE
- TURBIDITY BARRIER

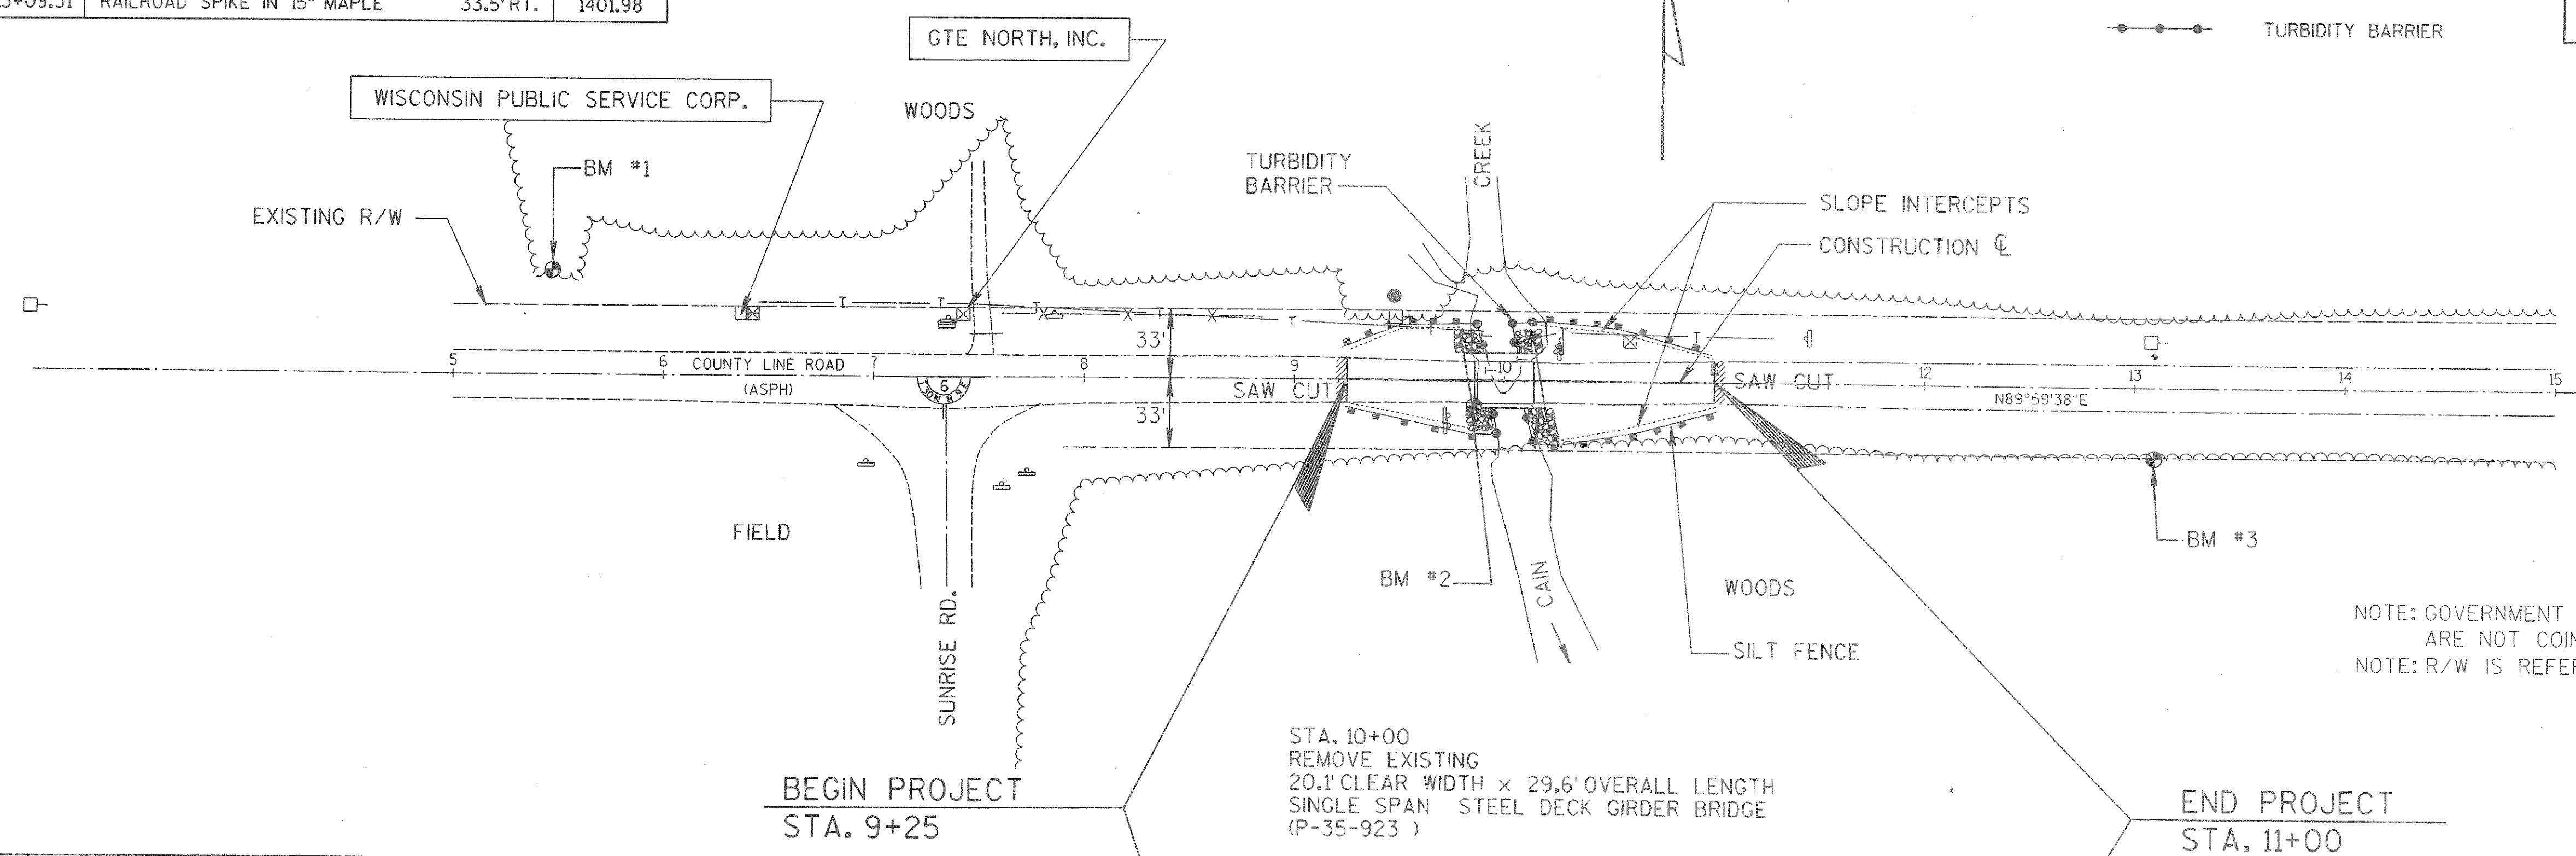


NOTE: GOVERNMENT LAND LINE AND REFERENCE LINE ARE NOT COINCIDENTAL.
 NOTE: R/W IS REFERENCED TO THE SECTION LINE.

STA. 10+00
 REMOVE EXISTING
 20.1' CLEAR WIDTH X 29.6' OVERALL LENGTH
 SINGLE SPAN STEEL DECK GIRDER BRIDGE
 (P-35-923)

BEGIN PROJECT
 STA. 9+25

END PROJECT
 STA. 11+00

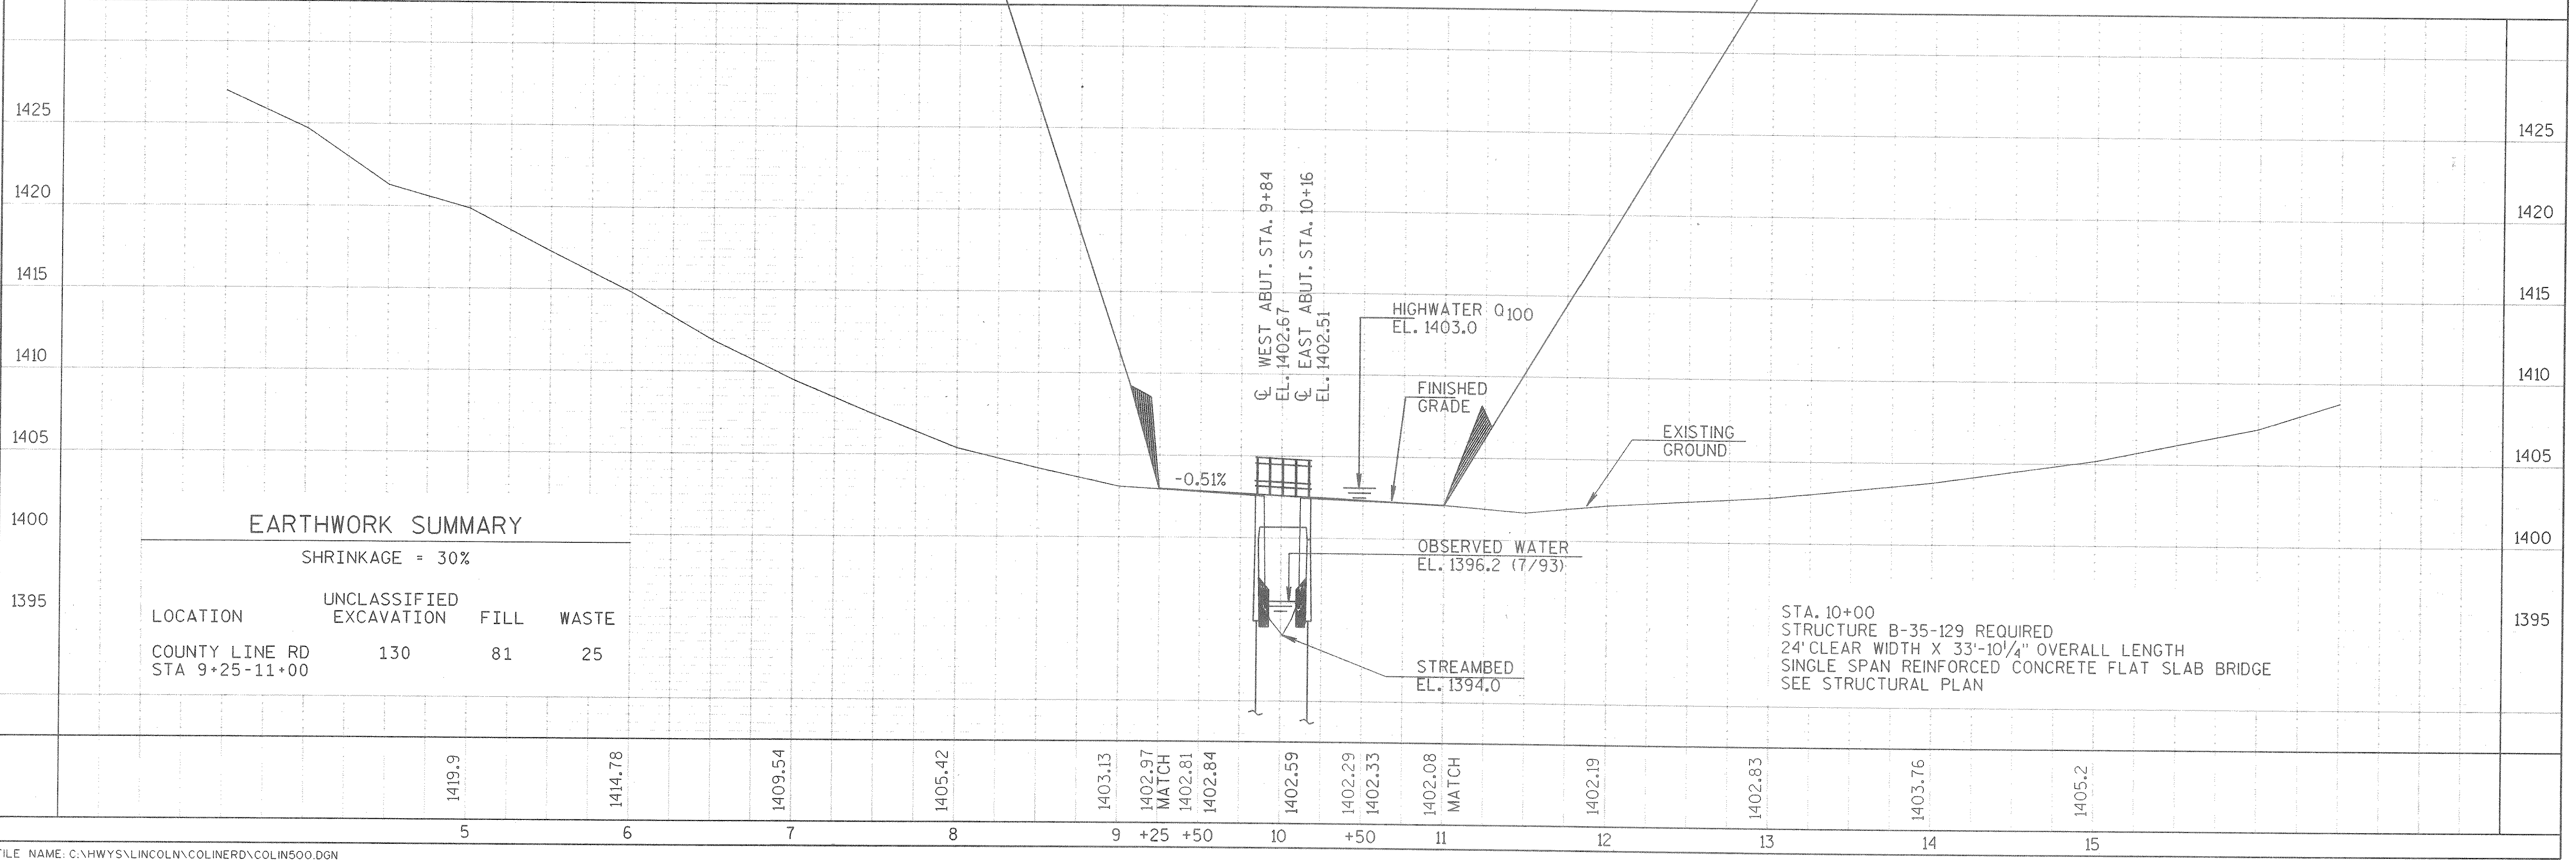

EARTHWORK SUMMARY

SHRINKAGE = 30%

LOCATION	UNCLASSIFIED EXCAVATION	FILL	WASTE
COUNTY LINE RD STA 9+25-11+00	130	81	25

STA. 10+00
 STRUCTURE B-35-129 REQUIRED
 24' CLEAR WIDTH X 33'-10 1/4" OVERALL LENGTH
 SINGLE SPAN REINFORCED CONCRETE FLAT SLAB BRIDGE
 SEE STRUCTURAL PLAN

		1419.9	1414.78	1409.54	1405.42	1403.13	1402.97	1402.81	1402.84	1402.59	1402.29	1402.33	1402.08	1402.19	1402.83	1403.76	1405.2
		5	6	7	8	9	+25	+50	10	+50	11	12	13	14	15		