

STATE OF WISCONSIN DEPARTMENT OF TRANSPORTATION

PLAN OF PROPOSED IMPROVEMENT

KIPPENBERG CREEK BRIDGE AND APPROACHES

LOCATION
LOCAL ROAD
TOWN OF RUSSELL
LINCOLN COUNTY

STATE PROJECT	FEDERAL PROJECT	
	PROJECT	CONTRACT
9859-06-70	-	1


Index of Sheets

Sheet No. 1	Title
Sheet No.	Typical Sections and Details
Sheet No.	Estimate of Quantities
Sheet No.	Miscellaneous Quantities
Sheet No.	Right of Way Plat
Sheet No.	Plan and Profile
Sheet No.	Standard Detail Drawings
Sheet No.	Sign Plates
Sheet No.	Structure Plans
Sheet No.	Computer Earthwork Data
Sheet No.	Cross Sections

TOTAL SHEETS =



STATE PROJECT NUMBER
9859-06-70

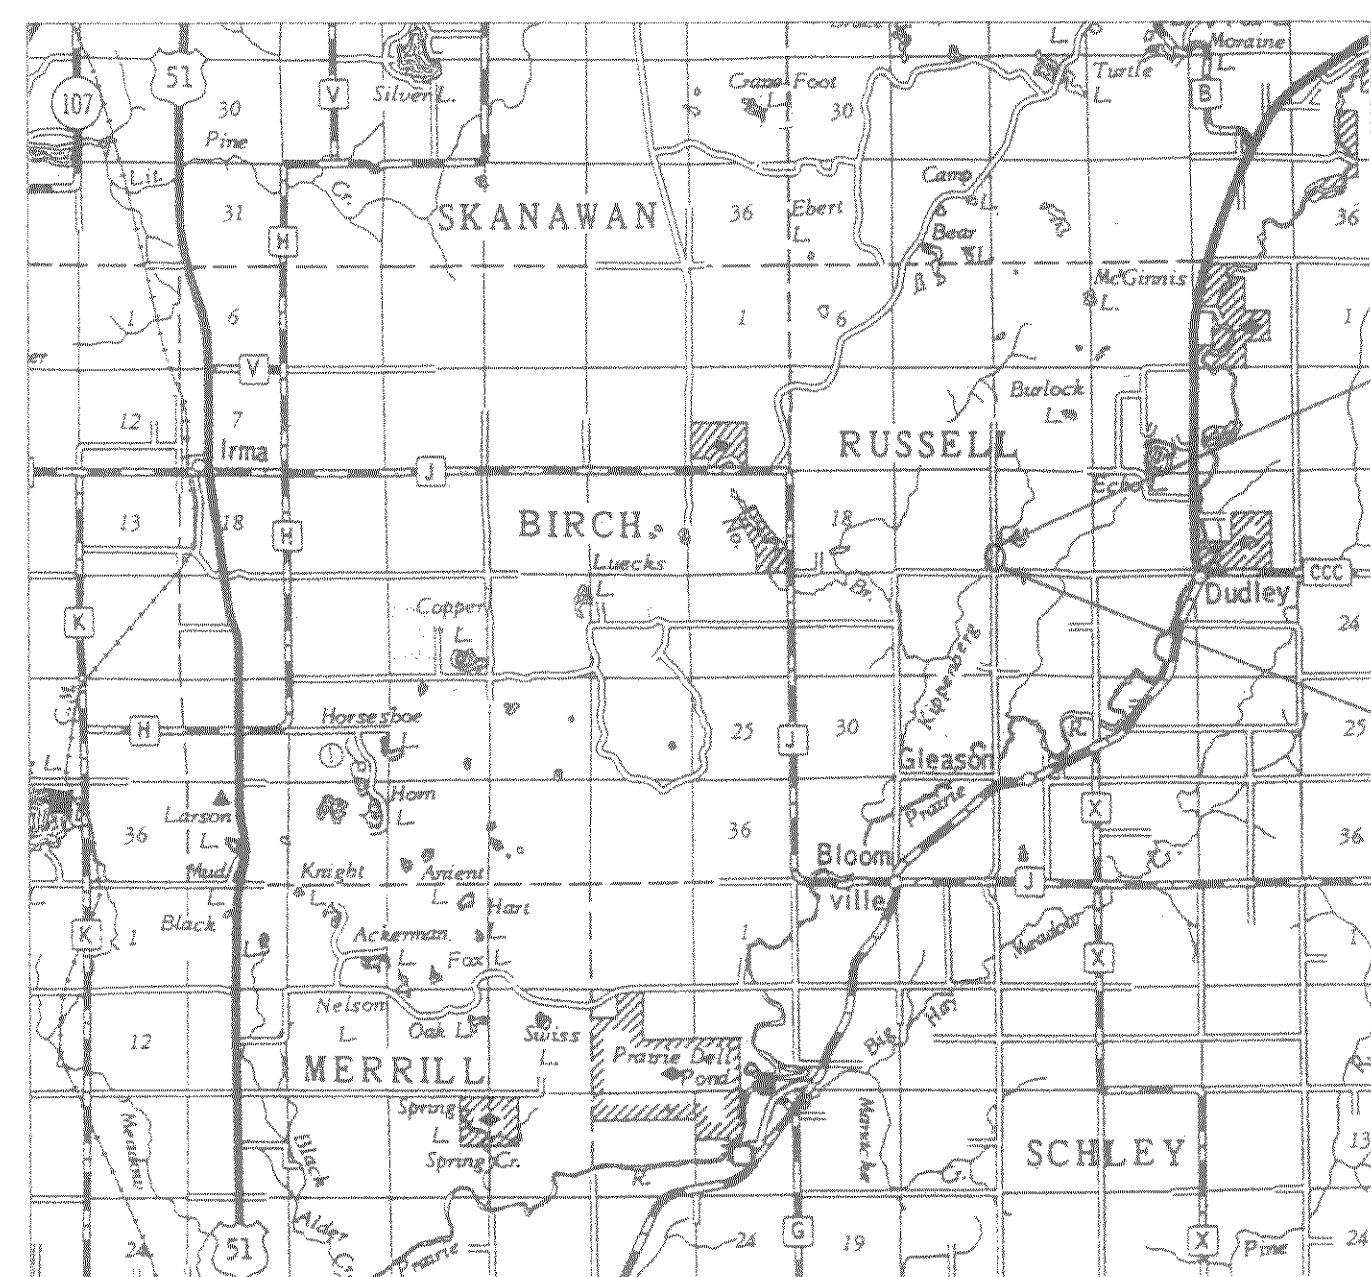

END PROJECT 9859-06-70

STA. 11+35
N 549,463.6
E 2,126,876.4

BEGIN PROJECT 9859-06-70

STA. 8+65
N 549,193.8
E 2,126,874.9

Design Designation

A.D.T. 1994	= 25
A.D.T. 2014	= 37
D.H.V.	= 10
D.	= 50%
T.	= 10%
V.	= 30 M.P.H.

Conventional Signs

COUNTY LINE	-----	COMBUSTIBLE FLUIDS	
CORPORATE LIMITS	//////	UNDERGROUND UTILITIES	
PROPERTY LINE	-----	GAS	— G —
LOT LINE	-----	ELECTRIC	— E —
LIMITED HIGHWAY EASEMENT	-----	TELEPHONE	— T —
EXISTING RIGHT OF WAY	-----	SERVICE PEDESTAL	
NEW RIGHT OF WAY	-----	CABLE MARKER	
SURVEY LINE	-----	POWER POLE	
SLOPE INTERCEPT		TELEPHONE POLE	
ORIGINAL GROUND		RAILROAD	
MARSH OR ROCK PROFILE		MARSH AREA	
CULVERT IN PLACE		WOODED AREA	
PROPOSED CULVERT			
CULVERT			

Layout
SCALE 1" = 200' MILES

TOTAL NET LENGTH OF CENTERLINE = 0.051 MI. RURAL

COORDINATE NOTE:
ALL COORDINATES ON THIS PLAN ARE REFERENCED TO THE WISCONSIN COORDINATE SYSTEM, CENTRAL ZONE, AND SCALED FROM U.S.G.S. TOPOGRAPHIC MAP BLOOMVILLE, WI 1982, 7.5 MINUTE WISCONSIN QUADRANGLE FOR IDENTIFICATION PURPOSES ONLY.

APPROVED FOR TOWN OF RUSSELL BY Date _____ TOWN CHAIRMAN
APPROVED FOR LINCOLN COUNTY BY Date _____ NAME/TITLE
ORIGINAL PLANS PREPARED BY BECHER-HOPPE ASSOC., Inc. WAUSAU, WISCONSIN
Date _____ Signature _____
STATE OF WISCONSIN DEPARTMENT OF TRANSPORTATION
Surveyor <u>BECHER-HOPPE</u> District Checker _____
Designer <u>BECHER-HOPPE C.O.</u> Checker _____
District Supervisor _____ C.O. Coordinator _____
Approved: _____ Date _____ District Transportation Director
Approved: _____ Date _____ State Design Engineer For Hwy
U.S. DEPARTMENT OF TRANSPORTATION FEDERAL HIGHWAY ADMINISTRATION REGION 5 WISCONSIN DIVISION
Approved: _____ Date _____ Division Administrator