

PEN TABLE = ppshnt.tbl
 DATE OF PLOT = 01/21/94
 DESIGN FILE = ch:road#50191.dgn
 DGN LEVELS ON = 1-63

LINCOLN

CHECKED BY: [Signature]
 BACK CHECKED BY: [Signature]
 DATE: 9852-2-70
 DATE: 9852-3-10, 4-70

ch:ref ON = 1-13, 15-17, 59-63

INDEX OF SHEETS

Sheet No. 1	Title
Sheet No. 2	Typical Sections and Details
Sheet No. 3#3.1	Estimate of Quantities
Sheet No. 3A	Miscellaneous Quantities
Sheet No. _____	Right of Way Plat
Sheet No. 5	Plan and Profile
Sheet No. 6-6.4	Standard Detail Drawings
Sheet No. _____	Sign Plates
Sheet No. 8-8.6	Structure Plans
Sheet No. _____	Computer Earthwork Data
Sheet No. 9#9.1	Cross Sections

TOTAL SHEETS = 20



STATE OF WISCONSIN
 DEPARTMENT OF TRANSPORTATION

PLAN OF PROPOSED IMPROVEMENT

MIDDLE FORK COPPER RIVER BRIDGE AND APPROACHES


(WEGNER ROAD)
TOWN OF CORNING
 TOWN ROAD
 LINCOLN COUNTY

STATE PROJECT	FEDERAL PROJECT	
	PROJECT	CONTRACT
9852-02-70	MA-D 3599(28)	1

STATE PROJECT NUMBER
 9852-02-70



END PROJECT
 STA. 11+00

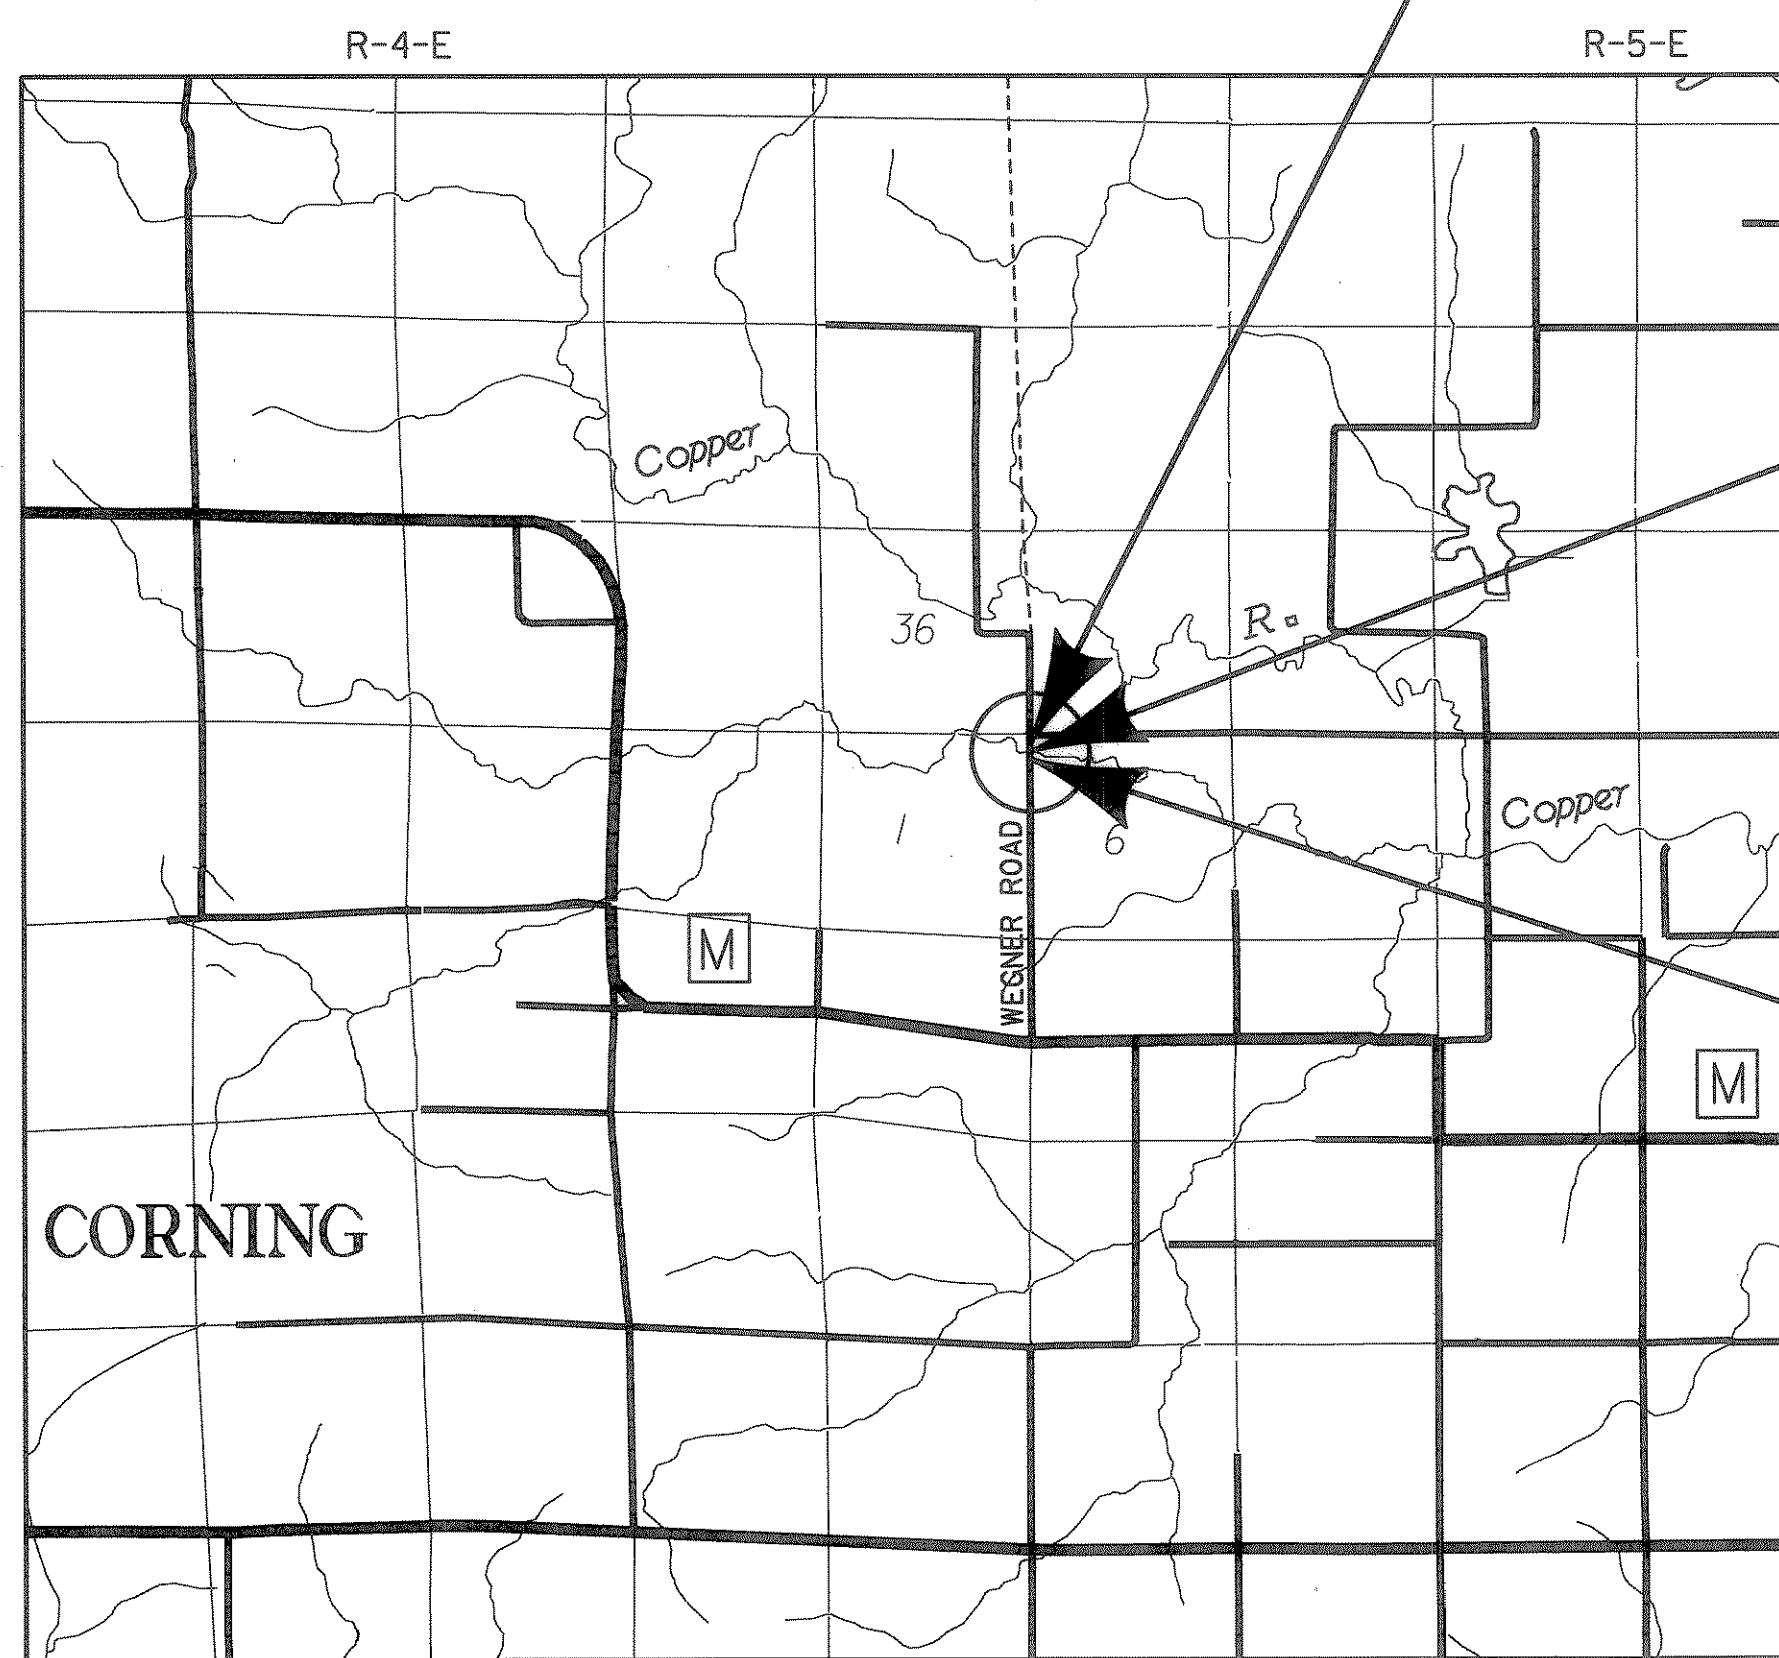

B-35-126

BEGIN PROJECT
 STA. 9+00
 X = 2,020,900 (± 100')
 Y = 500,300 (± 100')

LAYOUT
 SCALE 0 1 MI.


TOTAL NET LENGTH OF CENTERLINE = 0.038 MI.

DESIGN DESIGNATION

A.D.T. (1994)	=	50
A.D.T. (2014)	=	70
D.H.V.	=	5
D.	=	50/50
T.	=	10%
V.	=	65 M.P.H.
ESALS	=	N/A

CONVENTIONAL SIGNS

COUNTY LINE	---	COMBUSTIBLE FLUIDS (UNDER PRESSURE)	[Symbol]
CORPORATE LIMITS	////	UNDERGROUND UTILITIES	[Symbol]
PROPERTY LINE	---	GAS	[Symbol]
LOT LINE	---	ELECTRIC	[Symbol]
LIMITED HIGHWAY EASEMENT	---	TELEPHONE	[Symbol]
EXISTING RIGHT OF WAY	---	SERVICE PEDESTAL	[Symbol]
NEW RIGHT OF WAY	---	CABLE MARKER	[Symbol]
REFERENCE LINE	---	POWER POLE	[Symbol]
SLOPE INTERCEPT	---	TELEPHONE POLE	[Symbol]
ORIGINAL GROUND	---	RAILROADS	[Symbol]
MARSH OR ROCK PROFILE	---	MARSH	[Symbol]
CULVERT IN PLACE	---	WOODED AREA	[Symbol]
CULVERT REQUIRED	---	RIGHT-OF-WAY MARKERS	[Symbol]
CULVERT REQUIRED (Profile)	---		

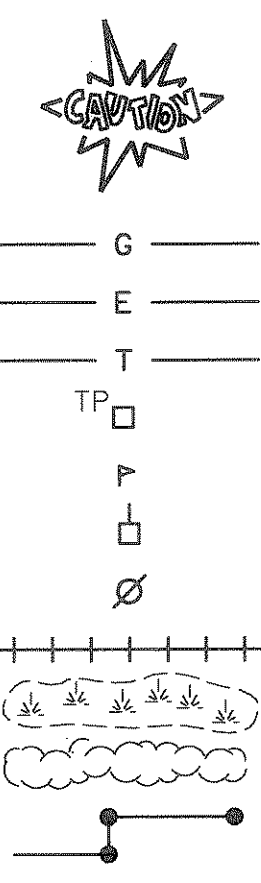

ACCEPTED FOR
 TOWN OF CORNING

1/31/94
 DATE
 [Signature]
 TOWN CHAIRMAN

ORIGINAL PLANS PREPARED BY
AYRES ASSOCIATES Engineers/Architects
 Planners/Surveyors
 Owen Ayres & Associates Inc.
 Eau Claire, Wisconsin

[Signature]
 1/24/94
 DATE

STATE OF WISCONSIN
 DEPARTMENT OF TRANSPORTATION

PREPARED BY
 Surveyor O. A. & A.
 Designer O. A. & A.
 District Examiner JAMES L. VOLKMANN
 District Supervisor ALLAN J. PETERSON
 Proj. Dev. Engineer
 C.O. Examiner E.N. BENISCH

APPROVED FOR DISTRICT OFFICE
 DATE: 2/7/94 [Signature]
 (Signature)

THE COORDINATES SHOWN ON THIS PLAN ARE REFERENCED TO THE WISCONSIN COORDINATE SYSTEM, CENTRAL ZONE. SCALED FROM U.S.G.S. TOPOGRAPHIC MAP LOOKOUT TOWER, WI QUAD. FOR IDENTIFICATION ONLY.