


Index of Sheets

Sheet No. 1	Title
Sheet No.	Typical Sections and Details
Sheet No.	Estimate of Quantities
Sheet No.	Miscellaneous Quantities
Sheet No.	Right of Way Plat
Sheet No.	Plan and Profile
Sheet No.	Standard Detail Drawings
Sheet No.	Standard Sign Plates
Sheet No.	Structure Plans
Sheet No.	Computer Earthwork Data
Sheet No.	Cross Sections

TOTAL SHEETS

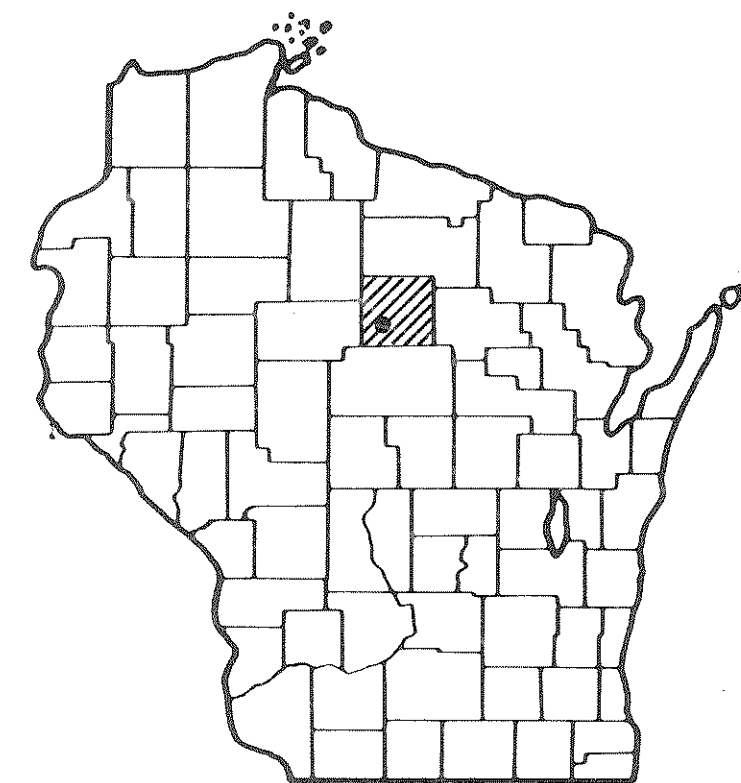

# STATE OF WISCONSIN DEPARTMENT OF TRANSPORTATION

## PLAN OF PROPOSED IMPROVEMENT

### NEW WOOD RIVER BRIDGE & APPROACHES

C.T.H. "E"

LINCOLN COUNTY

STATE PROJECT	FEDERAL PROJECT	
	PROJECT	CONTRACT
9411-03-70		1
9411-03-71		2

STATE PROJECT NUMBER <b>9411-03-70</b>	STATE PROJECT NUMBER <b>9411-03-71</b>
---	---

END PROJECT 9411-03-70  
STA. 22+00

PROJECT 9411-03-71  
STRUCTURE B-35-112  
STA 19+73.07 TO STA. 20+44.93  
EXCEPTION TO NET  $\bar{C}$  LENGTH, PROJECT 9411-03-70

BEGIN PROJECT 9411-03-70  
STA. 14+00  
Y- 535,200 ( $\pm 100'$ )  
X- 2,028,400 ( $\pm 100'$ )




Design Designation

A.D.T. (1991)	=	50
A.D.T. (2011)	=	70
D.H.V. (2011)	=	10
D.	=	50-50%
T. (% OF A.D.T.)	=	6
V.	=	50 M.P.H.


Conventional Signs

County Line	-----
Township or Range Line	-----
Section Line	-----
Corporate or City Limits	-----
Property line	-----
Lot Line	-----
Existing Right of Way Line	-----
New Right of Way Line	-----
Base or Survey Line	-----
Slope Intercept	-----
Existing Roadway or Private Entrance	-----


Caution Symbol (Combustible fluids under pressure)	
Railroads	-----
Fence	-----
Culverts in Place	-----
Culverts Required	-----
Power Pole	-----
Telephone or Telegraph Pole	-----
Right of Way Markers	-----
Marsh	-----
Wooded Area	-----
Grade Elevation	-----

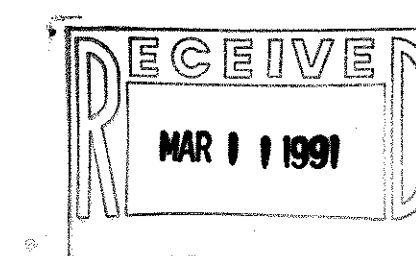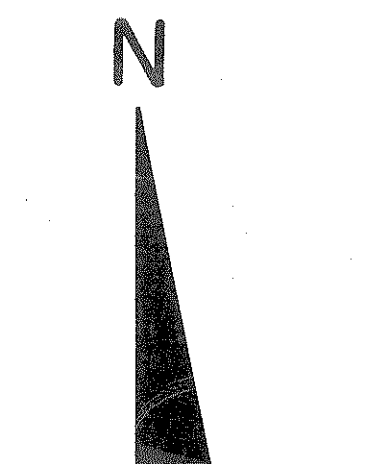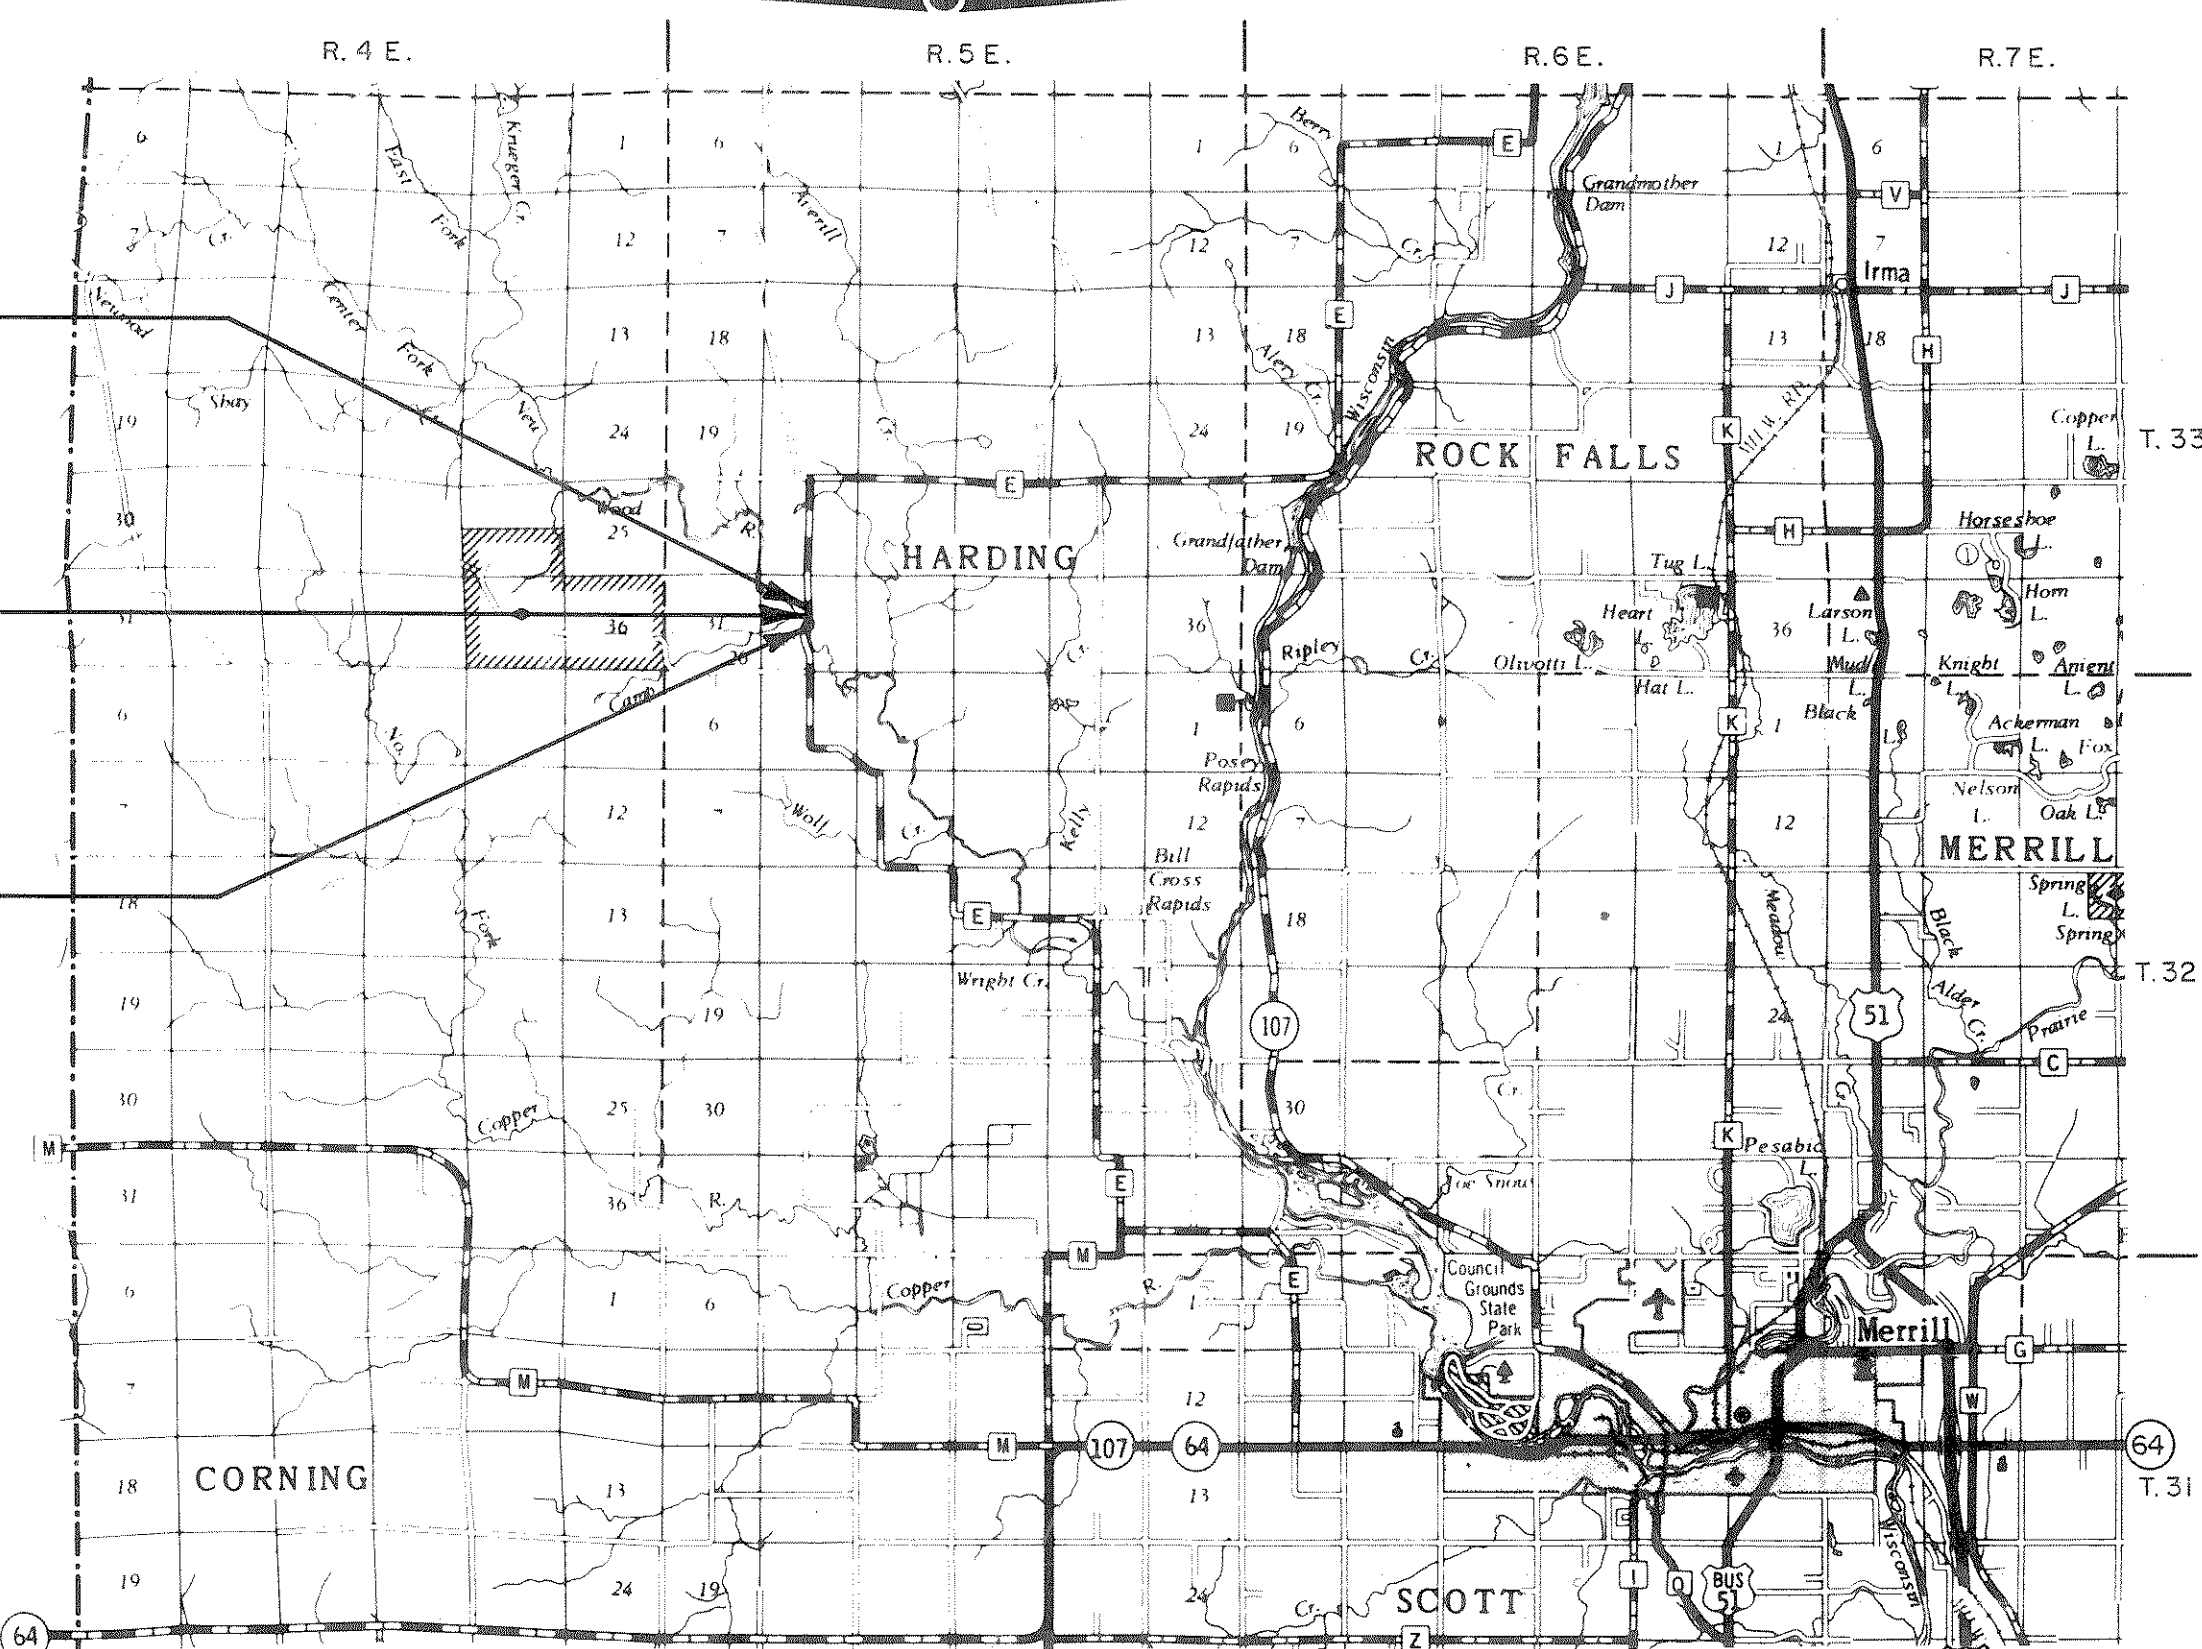

*Final Plans As Received From ENGINEERS m.g. 3/11/91*

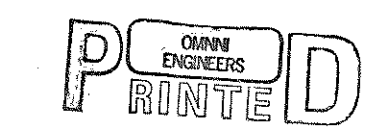

MAR 8 1991

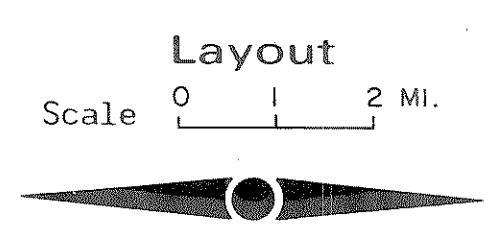

Total Net Length of Centerline = 0.138 Mi. RURAL 9411-03-70  
= 0.014 Mi. RURAL 9411-03-71

NOTE: ALL COORDINATES ON THIS PLAN ARE SCALED FROM U.S.G.S. TOPOGRAPHIC MAP, NATZKE CAMP, WISCONSIN, FOR IDENTIFICATION ONLY. ELEVATIONS SHOWN ON THIS PLAN ARE REFERENCED TO U.S.G.S. DATUM - BM 1397 CHISELED "Q" IN NORTH HEADWALL - C.T.H. "E" OVER NEW WOOD RIVER (P-35-0033) - EL. 1396.590

APPROVED FOR LINCOLN COUNTY:

12-7-90 *[Signature]*  
Date Commissioner

ORIGINAL PLANS PREPARED BY  
**OMNI ENGINEERS**  
APPLETON, WISCONSIN

9-28-90 *[Signature]*  
Date Signature

STATE OF WISCONSIN  
DEPARTMENT OF TRANSPORTATION

Surveyor **OMNI ENGINEERS** District Checker **G.M.I.**  
Designer **OMNI ENGINEERS** C.O. Plan Examiner  
District Supervisor **R.J.S.** C.O. Coordinator

Approved: \_\_\_\_\_  
Date \_\_\_\_\_ District Director

Approved: \_\_\_\_\_  
Date \_\_\_\_\_ Regional Chief Road Design Engineer

U.S. DEPARTMENT OF TRANSPORTATION  
FEDERAL HIGHWAY ADMINISTRATION  
REGION 5 WISCONSIN DIVISION

Approved: \_\_\_\_\_  
Date \_\_\_\_\_ Division Administrator