
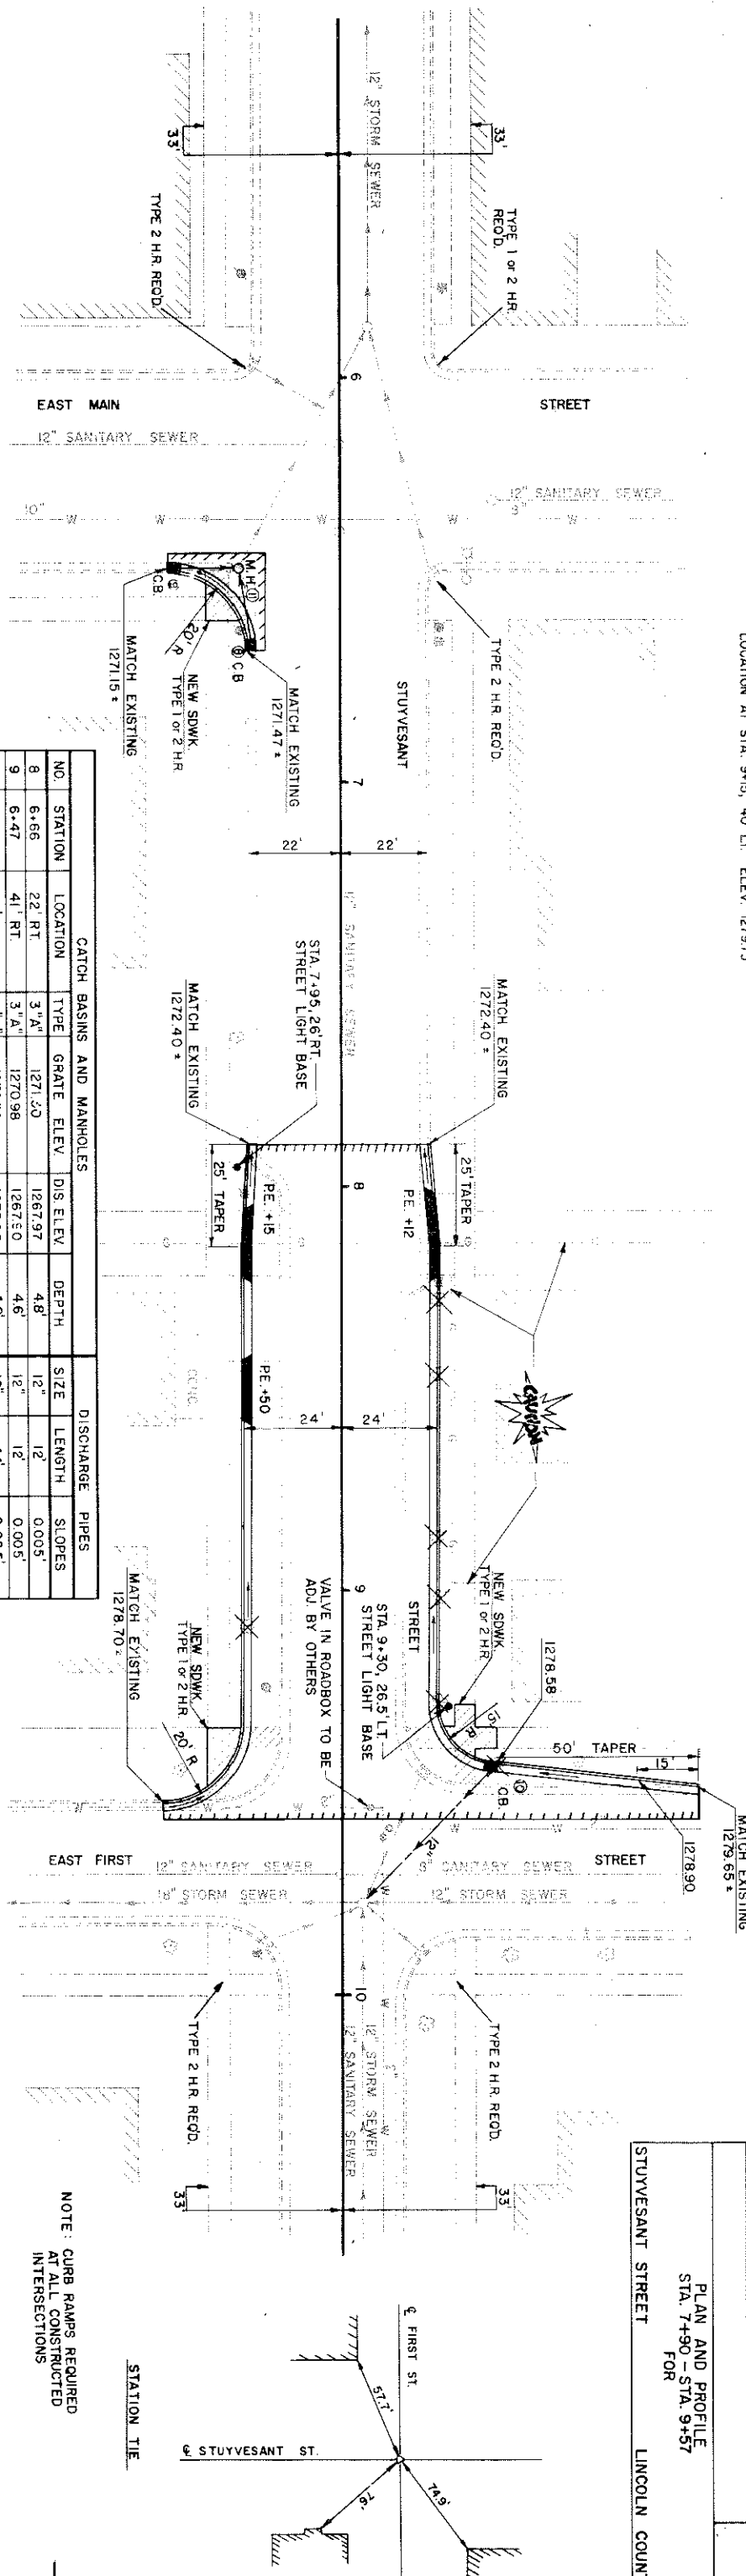


B.M. - N.E. CORNER OF HOUSE STEPS, APPROXIMATE  
 LOCATION AT STA. 9+51, 40' LT. ELEV. 1279.73

PROJECT DESIGNATION	9996-1-70	SHEET NO.	5/1
PLAN AND PROFILE STA. 7+90 - STA. 9+57 FOR STUYVESANT STREET LINCOLN COUNTY			

CATCH BASINS AND MANHOLES				DISCHARGE PIPES					
NO.	STATION	LOCATION	TYPE	GRATE ELEV.	DIS. ELEV.	DEPTH	SIZE	LENGTH	SLOPES
8	6+66	22' RT.	3'A"	1271.20	1267.97	4.8'	12"	12'	0.005'
9	6+47	41' RT.	3'A"	1270.98	1267.50	4.6'	12"	12'	0.005'
10	9+43	37' LT.	3'A"	1278.58	1275.25	4.8'	12"	44'	0.005'
11	6+47	25' RT.	1'J"	1271.75	1266.60	5.2'	12"		

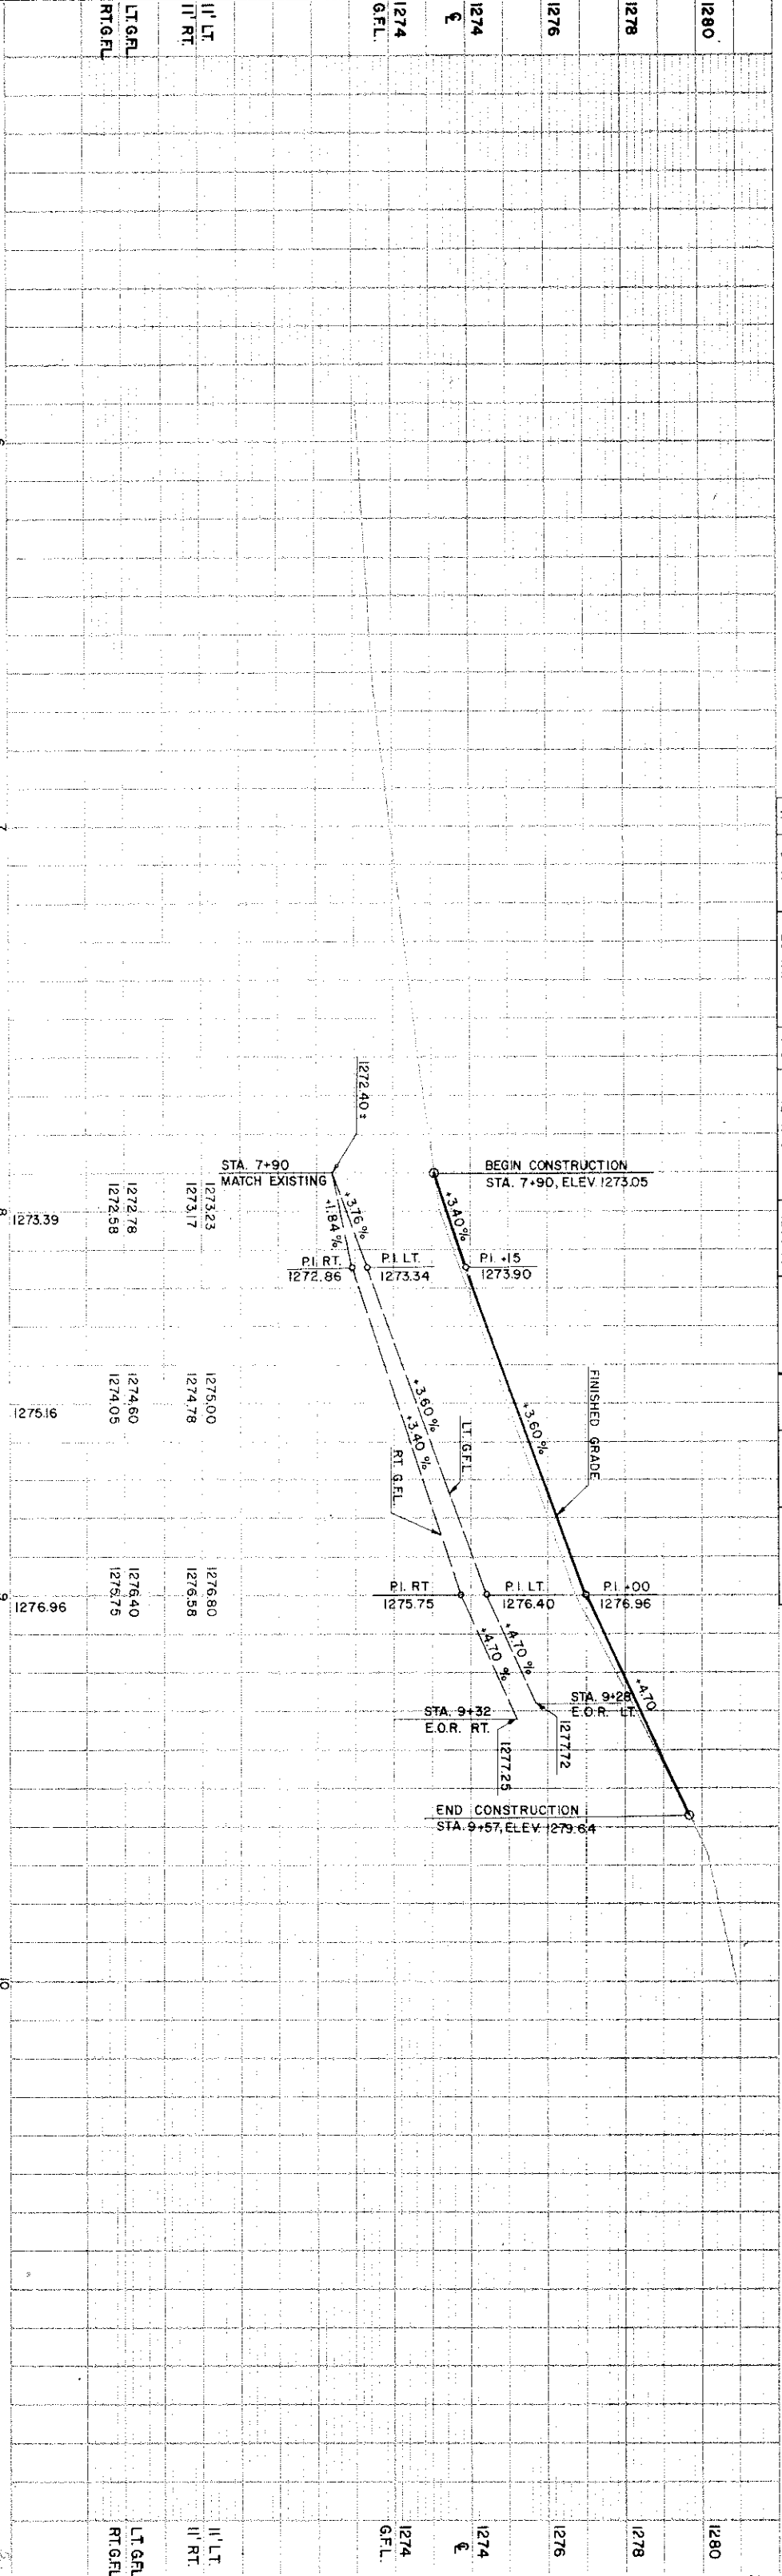

NOTE: CURB RAMPS REQUIRED  
 AT ALL CONSTRUCTED  
 INTERSECTIONS