


LEVELS ON - 1, 2, 3, 4, 5, 6, 7, 8, 9, 10, 11, 12, 13, 14, 15, 16, 17, 18, 19, 20, 21, 22, 23, 24, 25, 26, 27, 28, 29, 30, 31, 32, 33, 34, 35, 36, 37, 38, 39, 40, 41, 42, 43, 44, 45, 46, 47, 48, 49, 50, 51, 52, 53, 54, 55, 56, 57, 58, 59, 60, 61, 62, 63

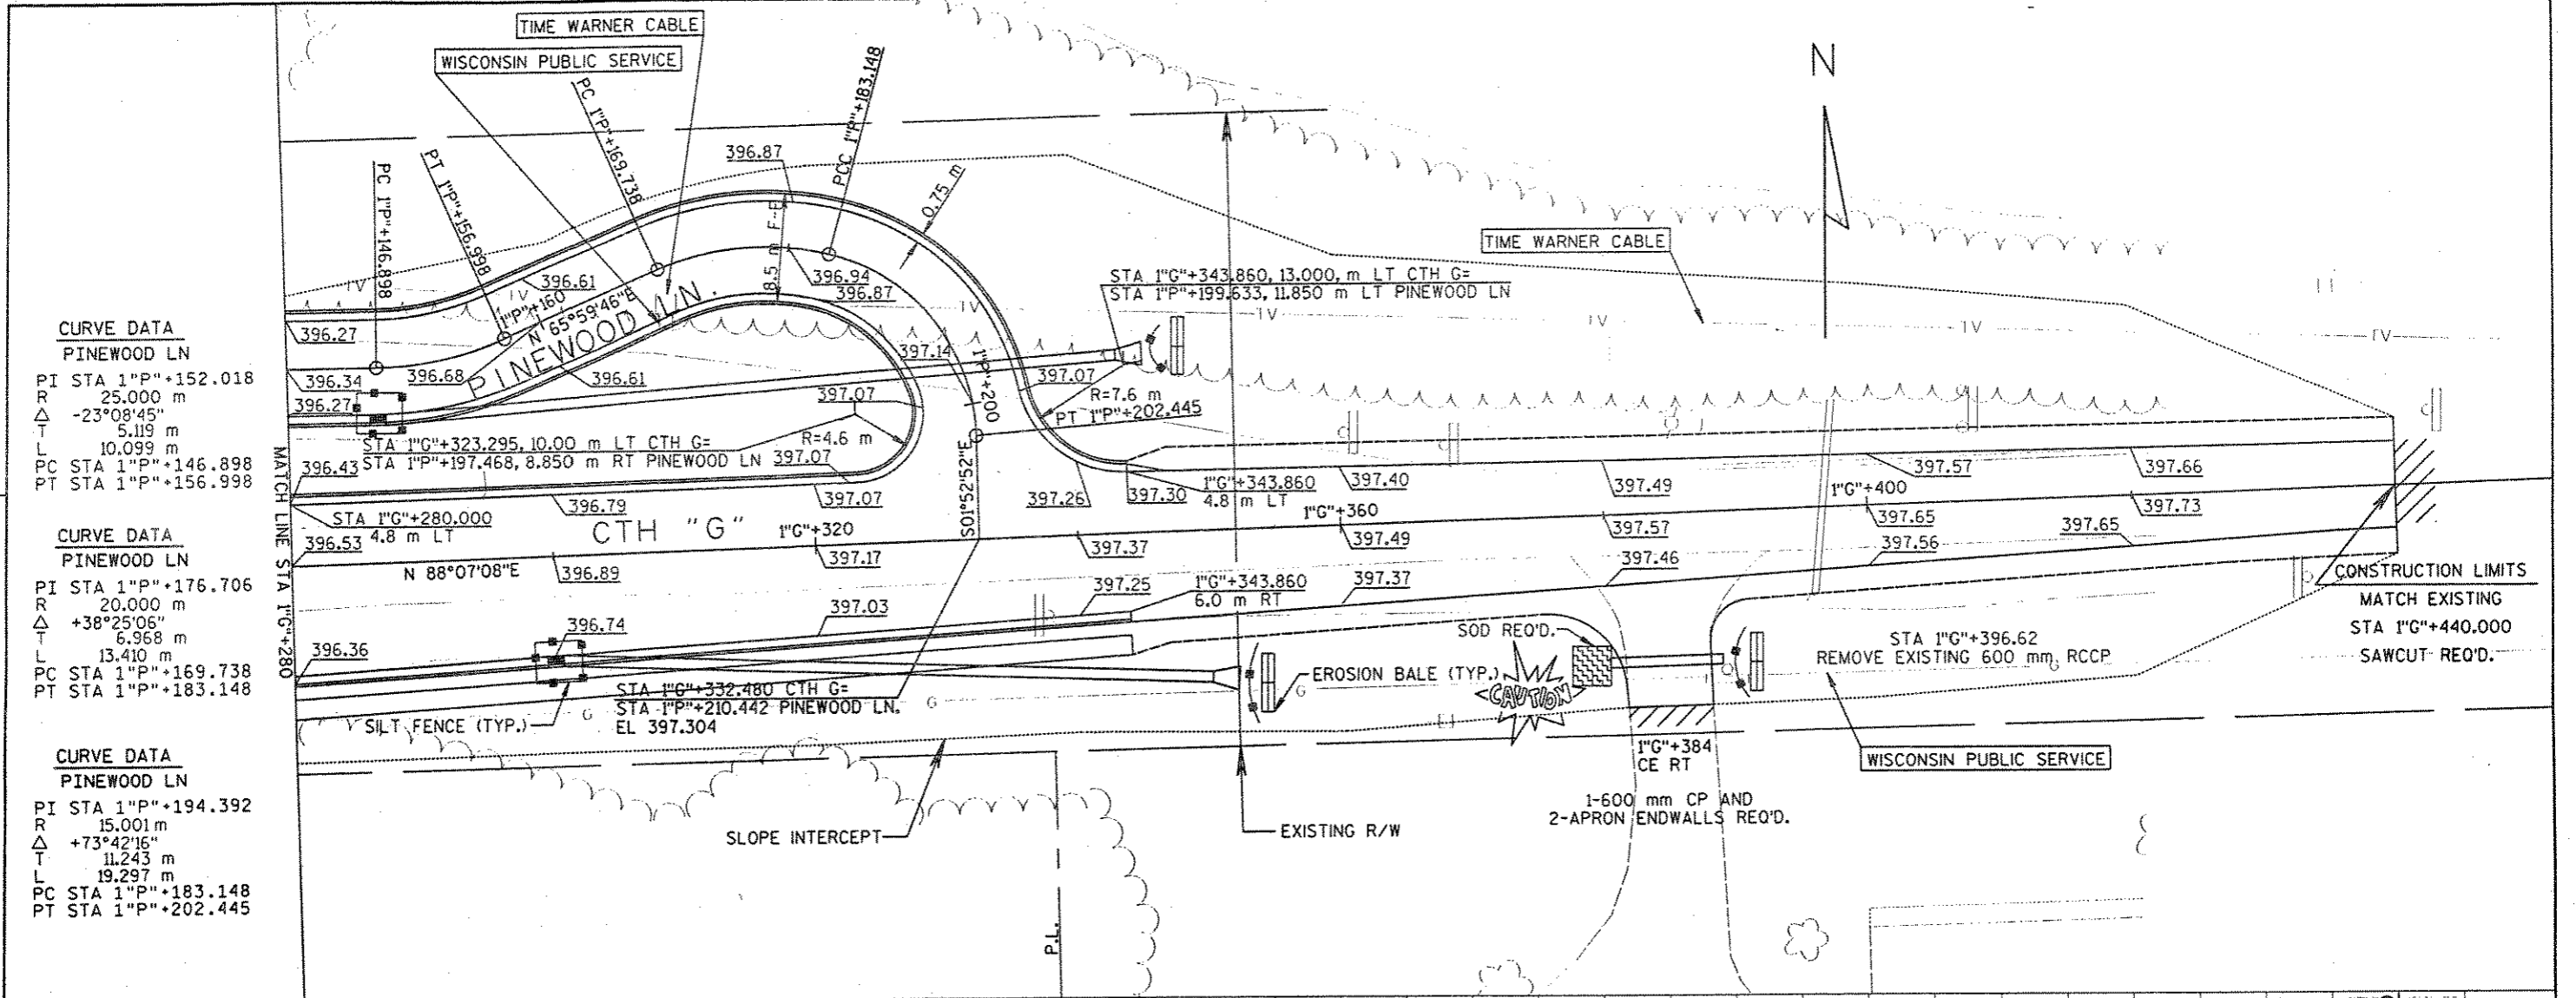

CURVE DATA
PINWOOD LN


PI STA 1"P"+152.018
R 25.000 m
Δ -23°08'45"
T 5.119 m
L 10.099 m
PC STA 1"P"+146.898
PT STA 1"P"+156.998

CURVE DATA
PINWOOD LN

PI STA 1"P"+176.706
R 20.000 m
Δ +38°25'06"
T 6.968 m
L 13.410 m
PC STA 1"P"+169.738
PT STA 1"P"+183.148

CURVE DATA
PINWOOD LN

PI STA 1"P"+194.392
R 15.001 m
Δ +73°42'16"
T 11.243 m
L 19.297 m
PC STA 1"P"+183.148
PT STA 1"P"+202.445

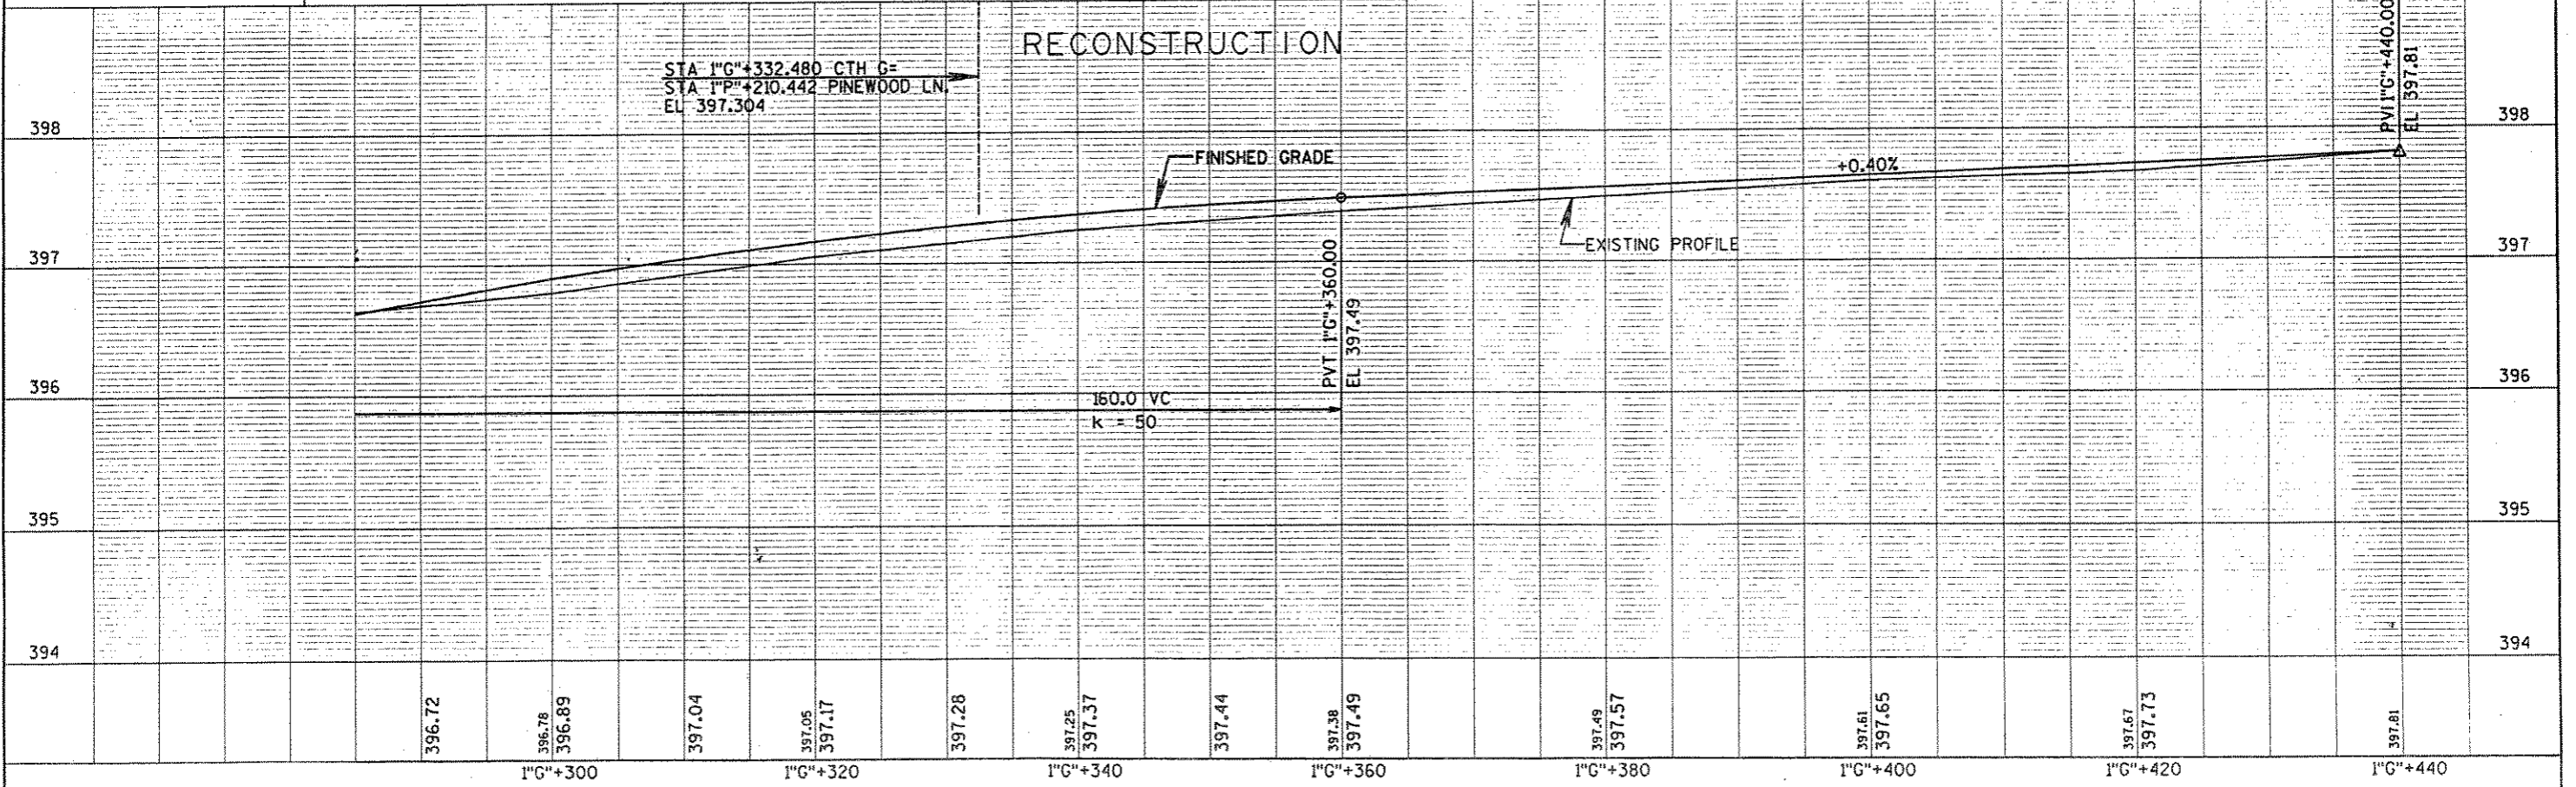

CTH "G" PLAN AND PROFILE (INCLUDES EROSION CONTROL PLANS) HWY: BUS 51 COUNTY: LINCOLN STATE PROJECT NO: 9675-07-70 SCALE: 1:250 SHEET NO: 5.12 M