
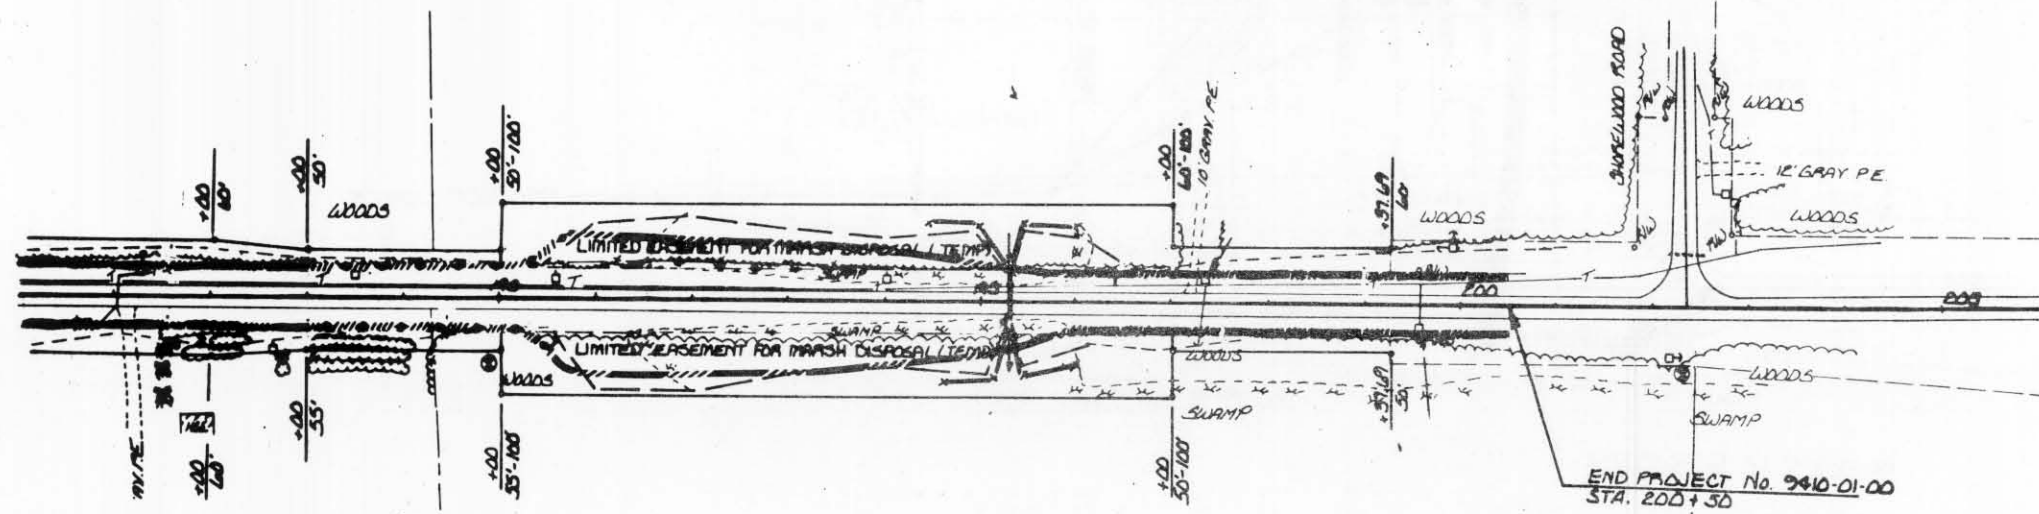
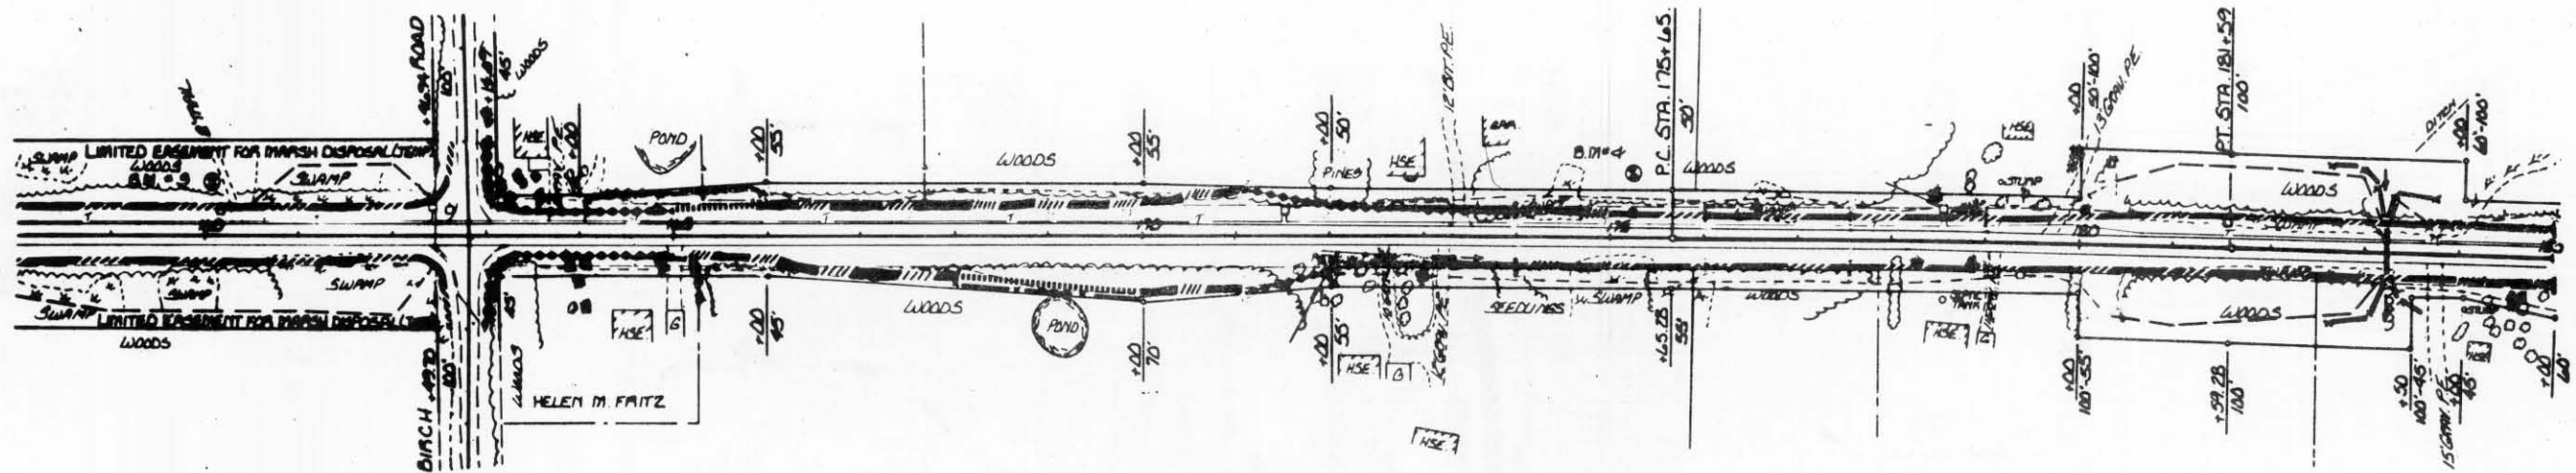


STATE PROJECT NUMBER	SHEET NO.
9410-01-70	2.3
EROSION CONTROL PLAN	

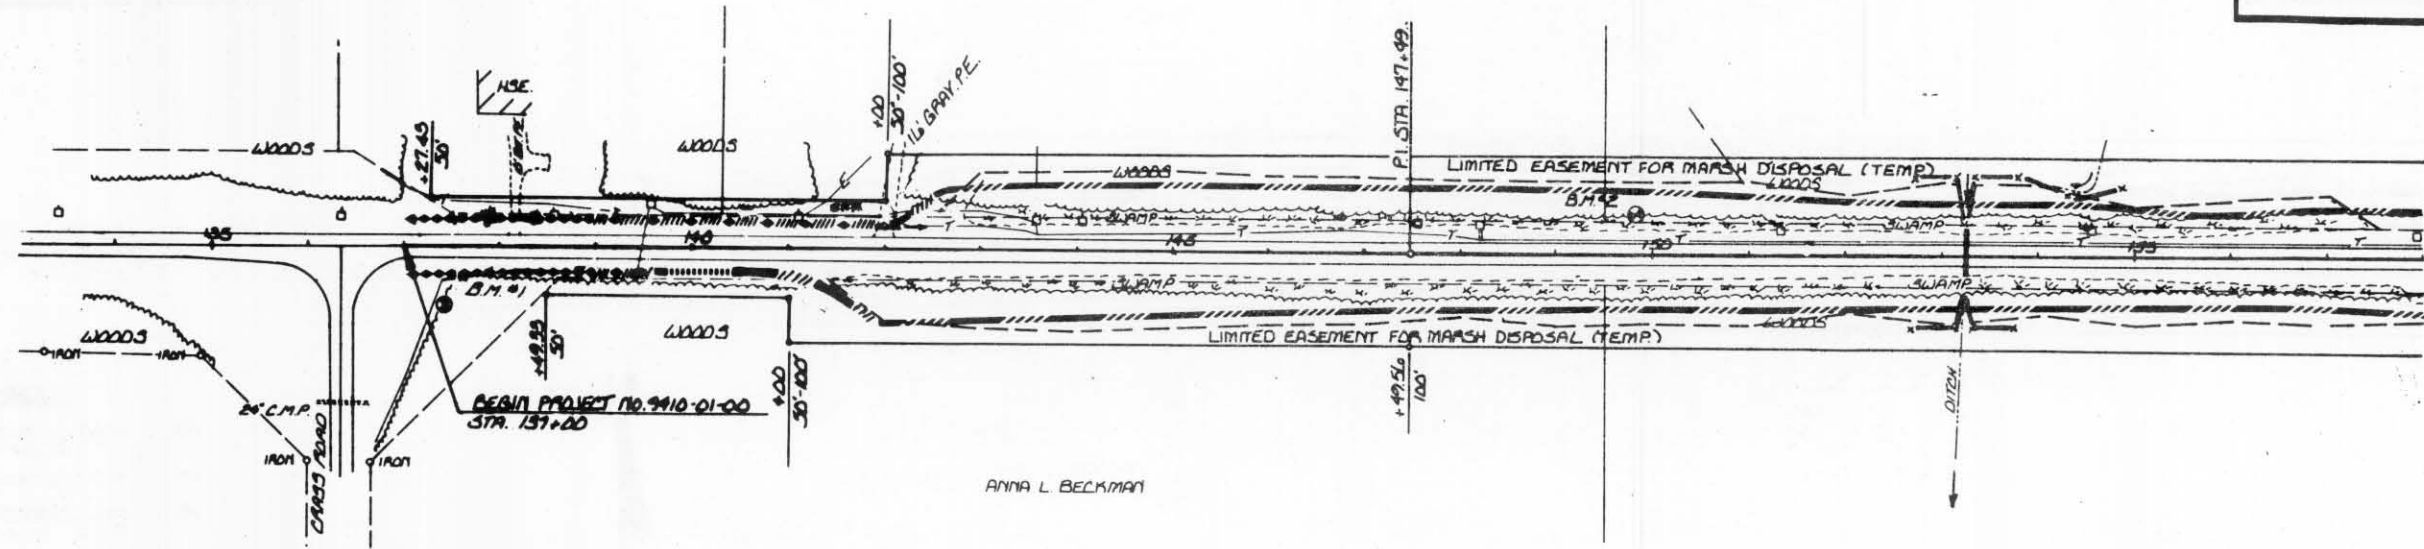

- LEGEND**
- SOD
 - EROSION MAT
 - SEED & MULCH
 - ← SILT FENCE