




FOUNDATION & FOOTING PLAN
SCALE: 1/8"=1'-0"

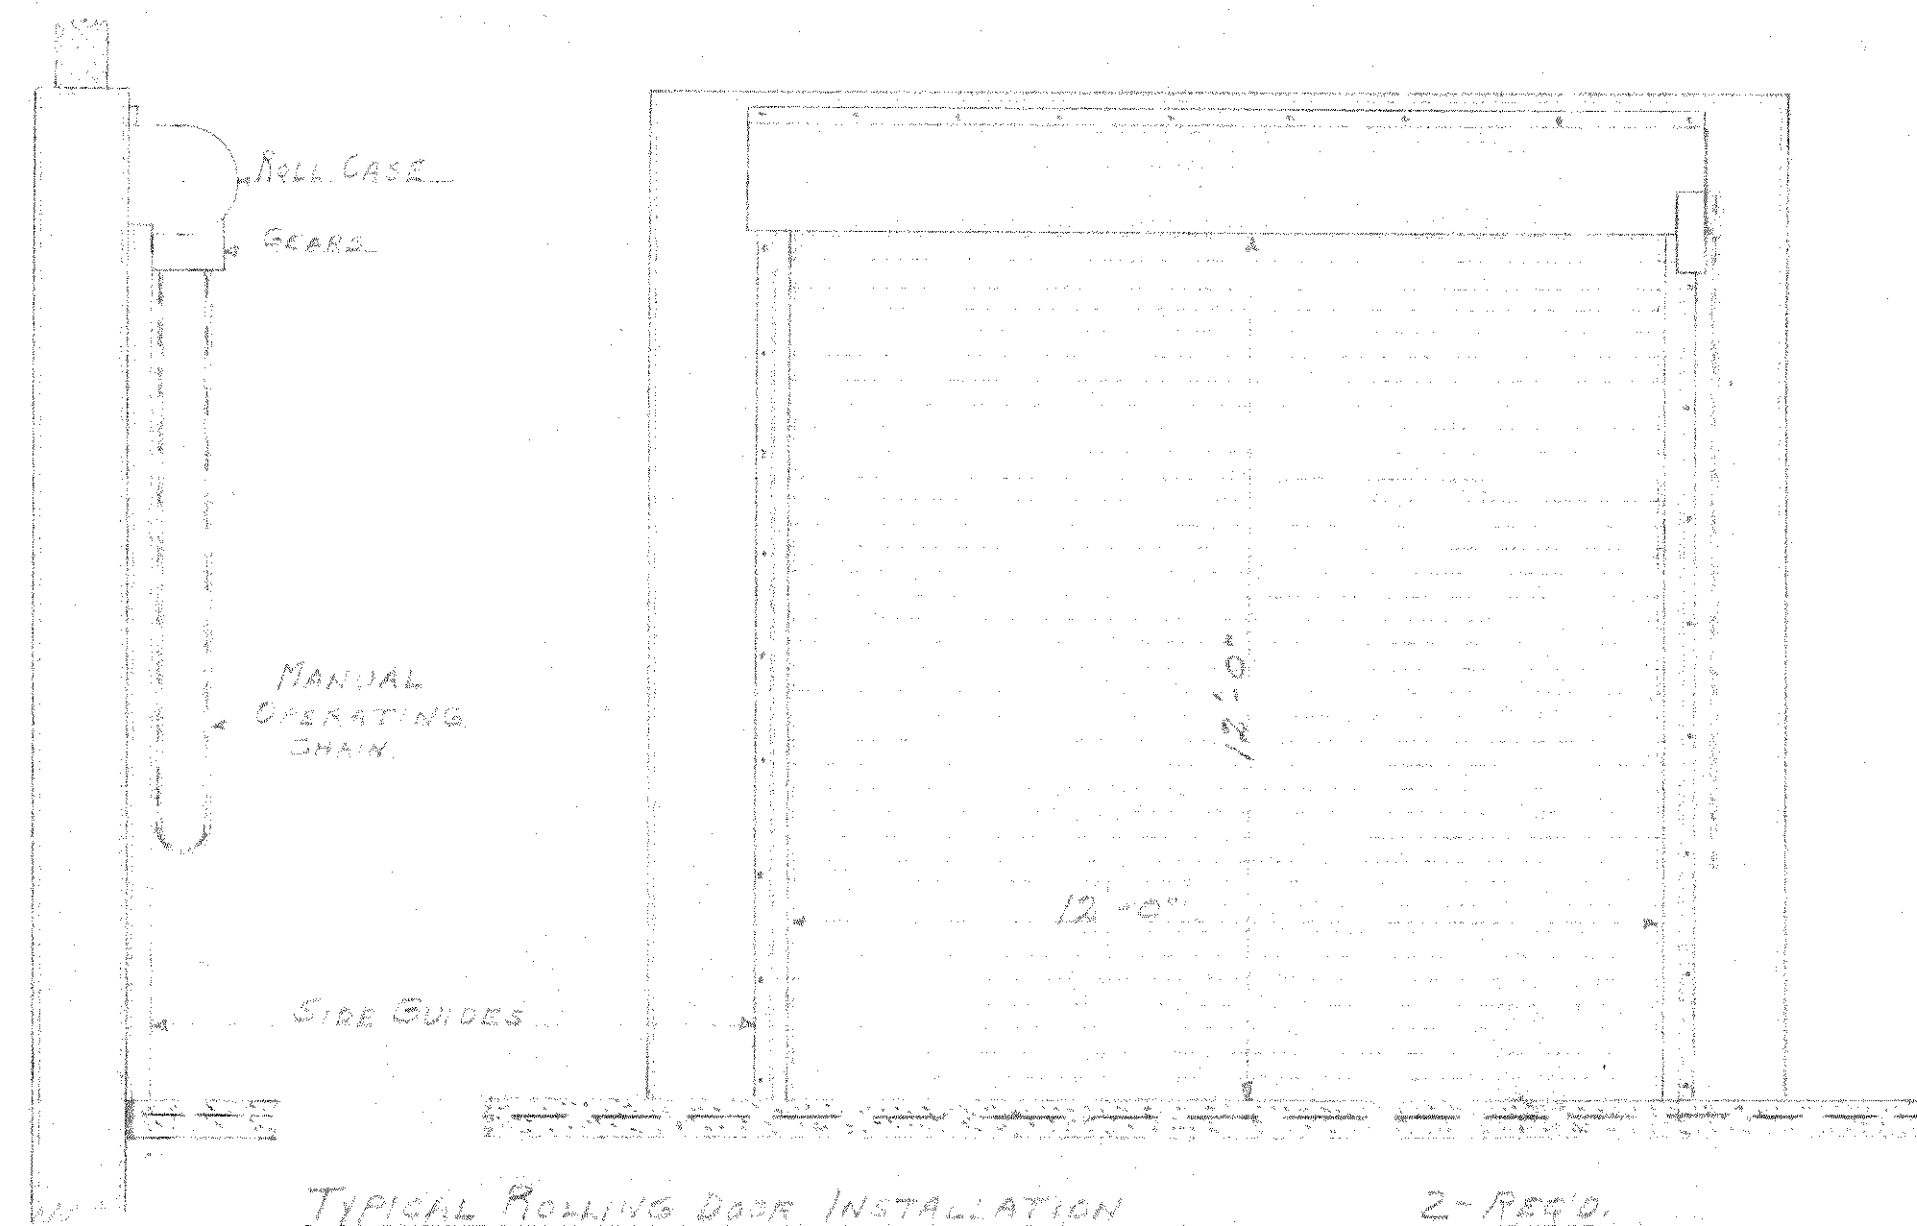


TYPICAL ROLLING DOOR INSTALLATION
SCALE: 3/8"=1'-0"
2-REQ.

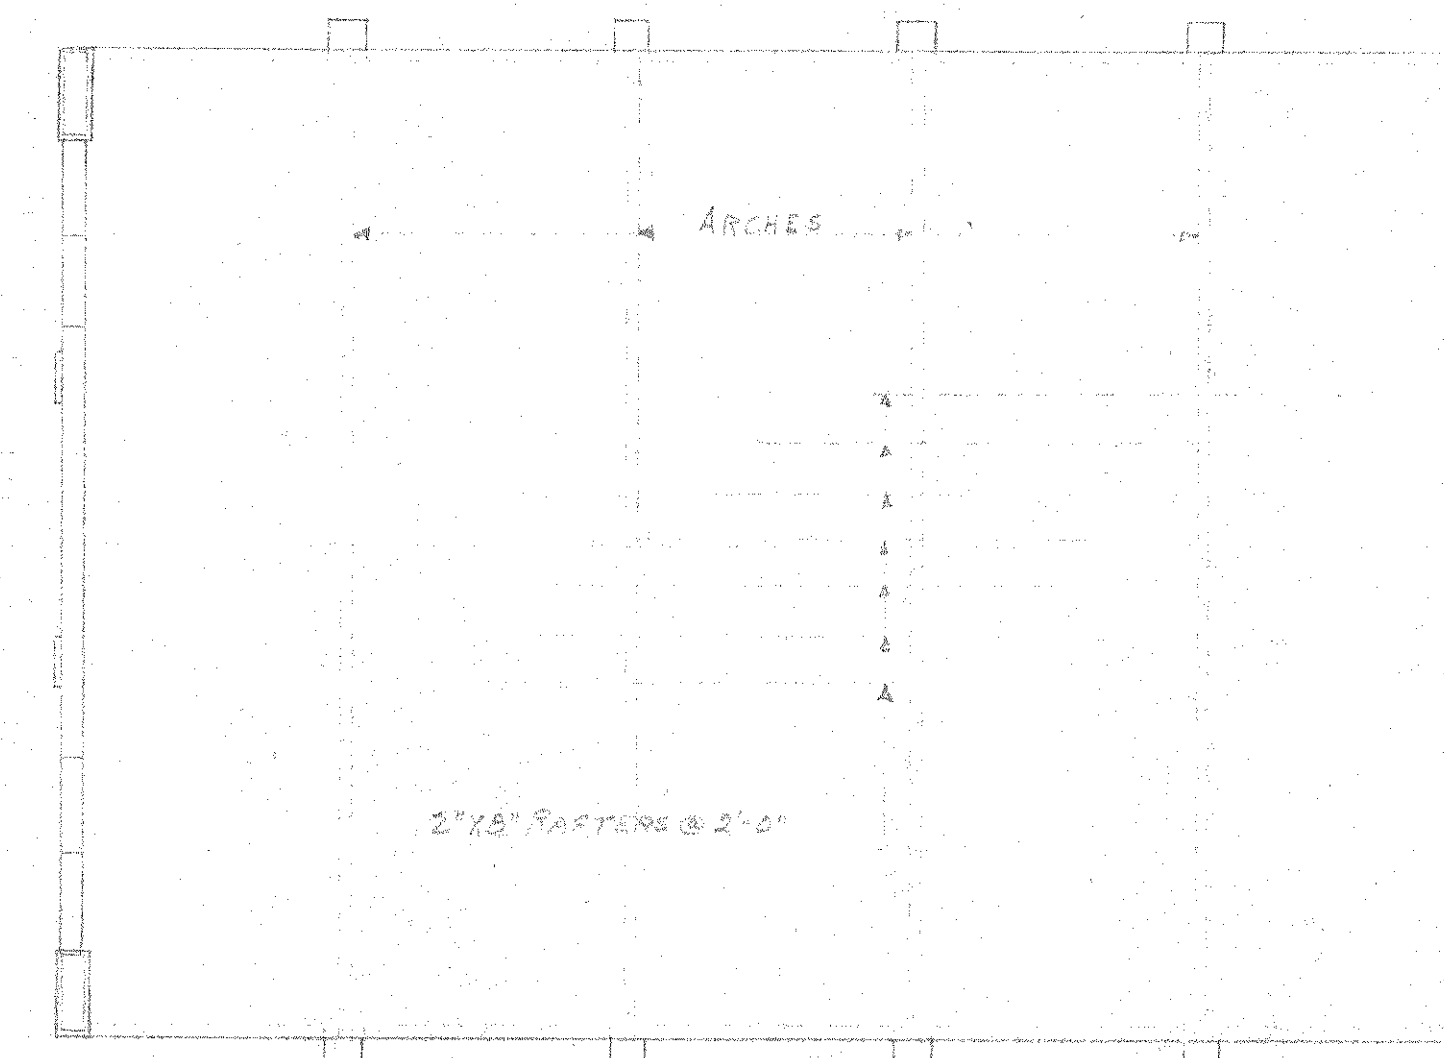


ROOF PLAN
SCALE: 1/8"=1'-0"

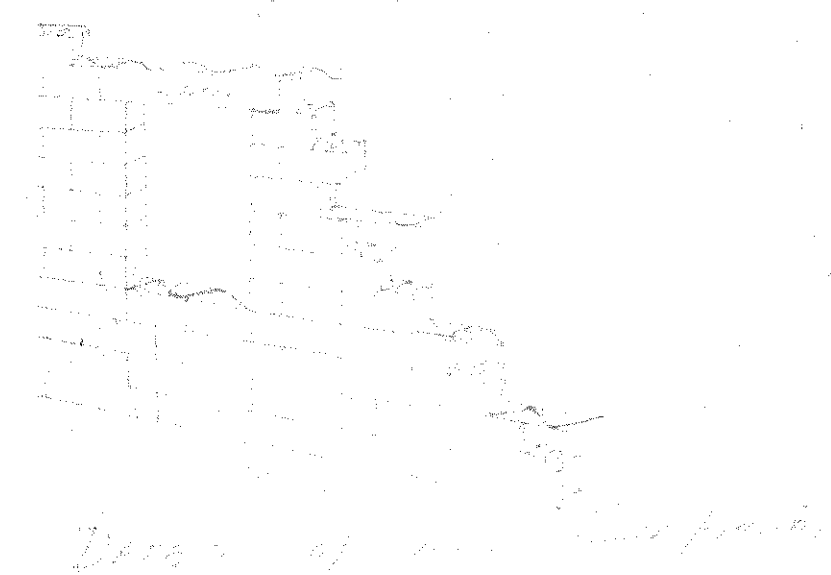

Don't use heavy wire bracing
on the equipment stand to hold the
vertical spacing of the window unit,
as it will then step to a brace.

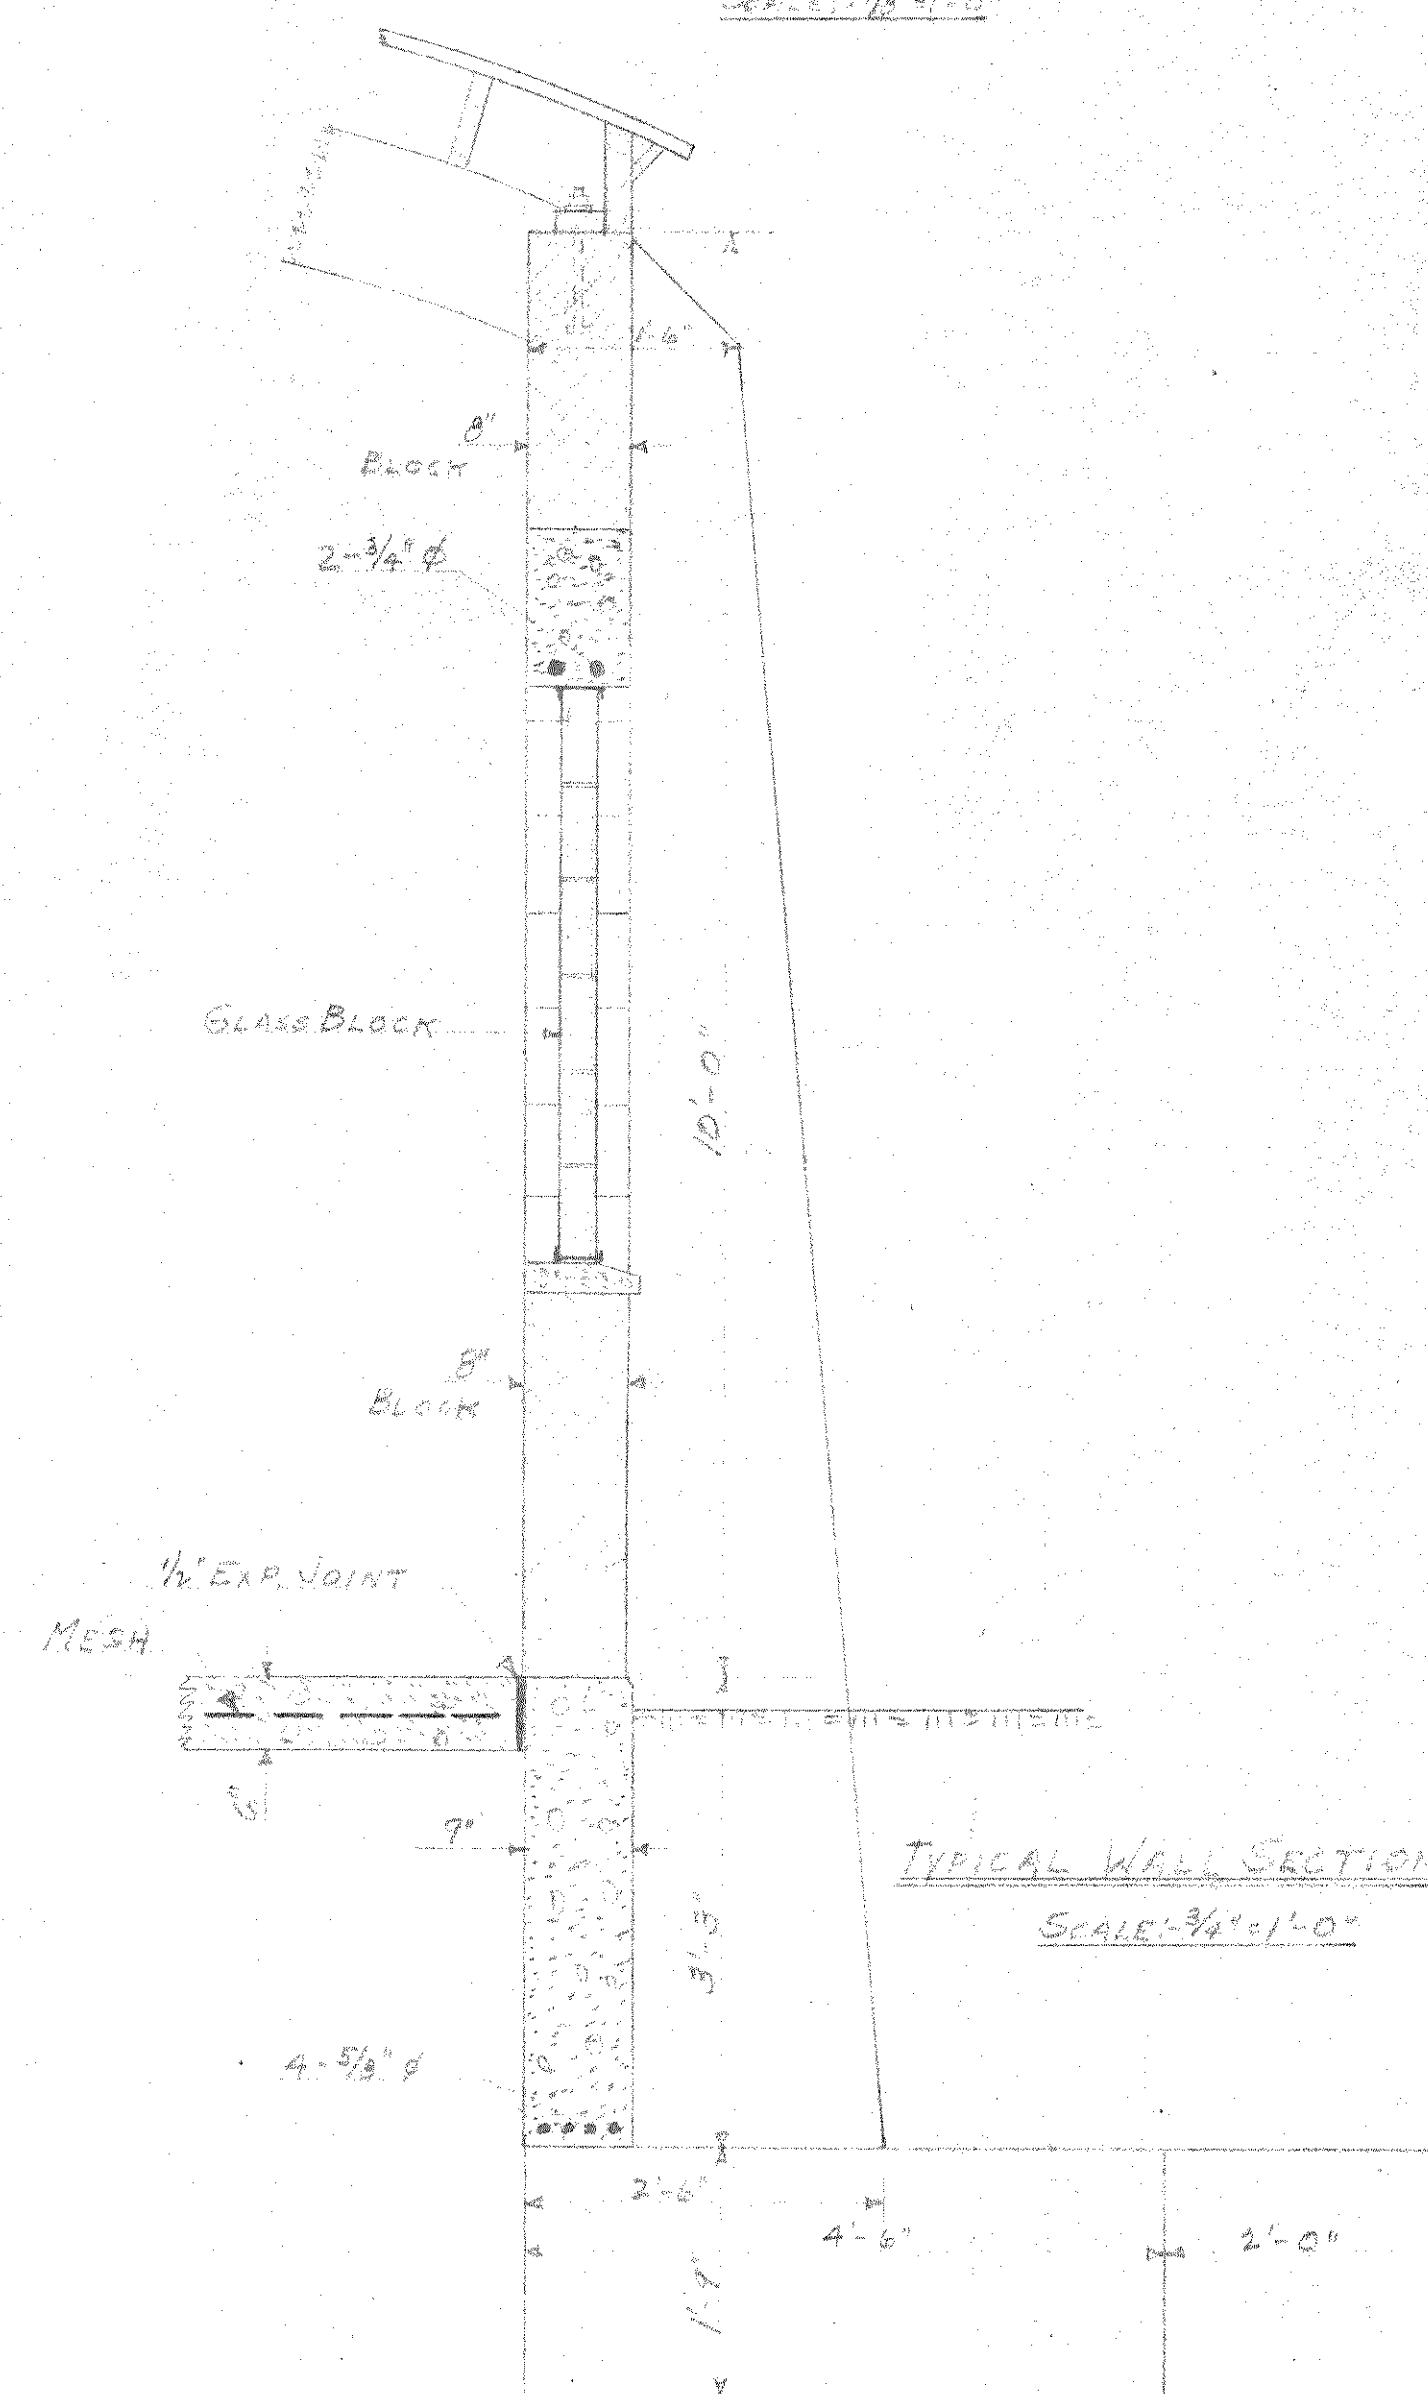

TYPICAL WALL SECTION
SCALE: 3/4"=1'-0"

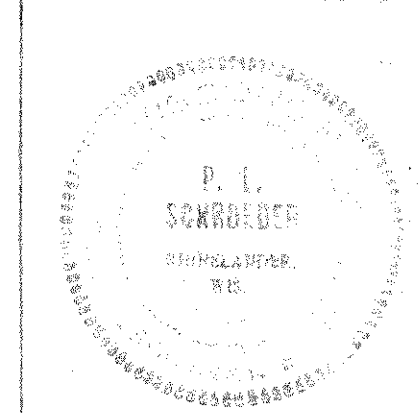

LINCOLN COUNTY FORESTRY DEPT
SHOP & GARAGE
TOMAHAWK - WISCONSIN
SCALE: AS SHOWN 9/14/47 P.L.S.
Dwg. No. 203-3 GENISOT ENGINEERING CO.
RHINELANDER, WIS.

REVISED 11/2/50
REVISED 11/6/47