



Plot Plan
Scale: 1"=100'


GENERAL PLANS
APPROVED
12-4-47
Industrial Commission of Wisconsin
E. H. Schneider
See Correspondence

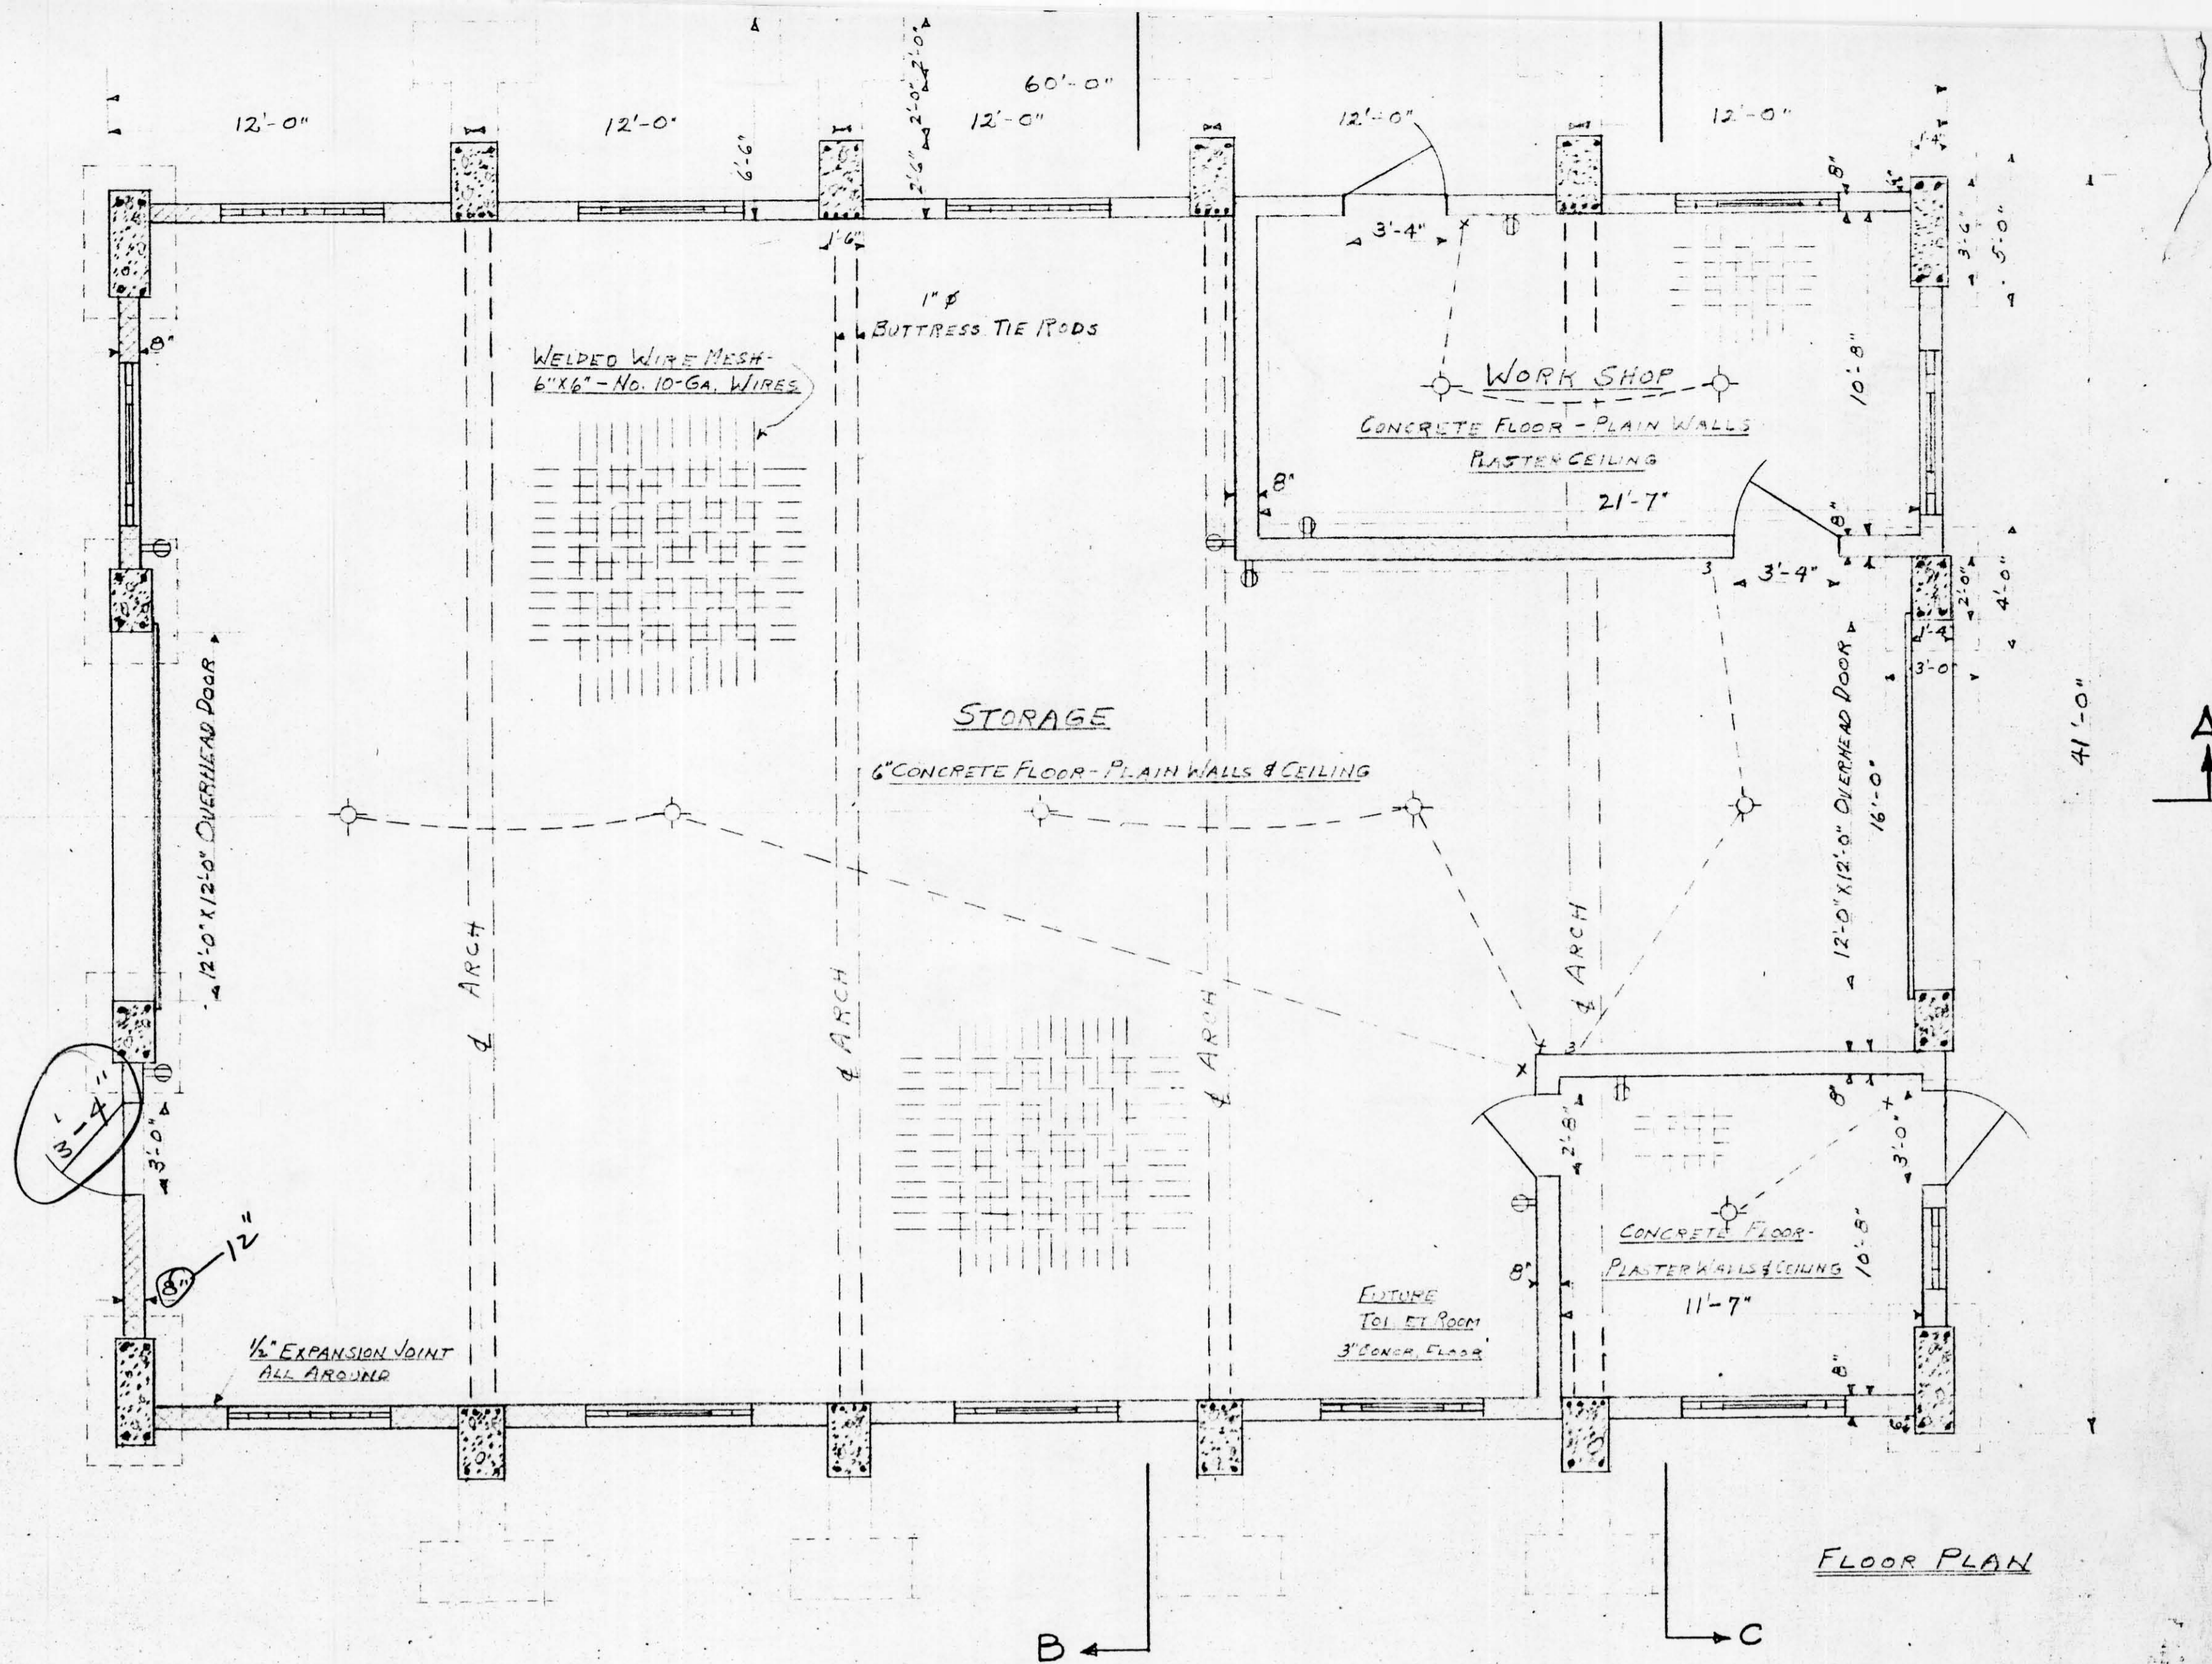

FLOOR PLAN

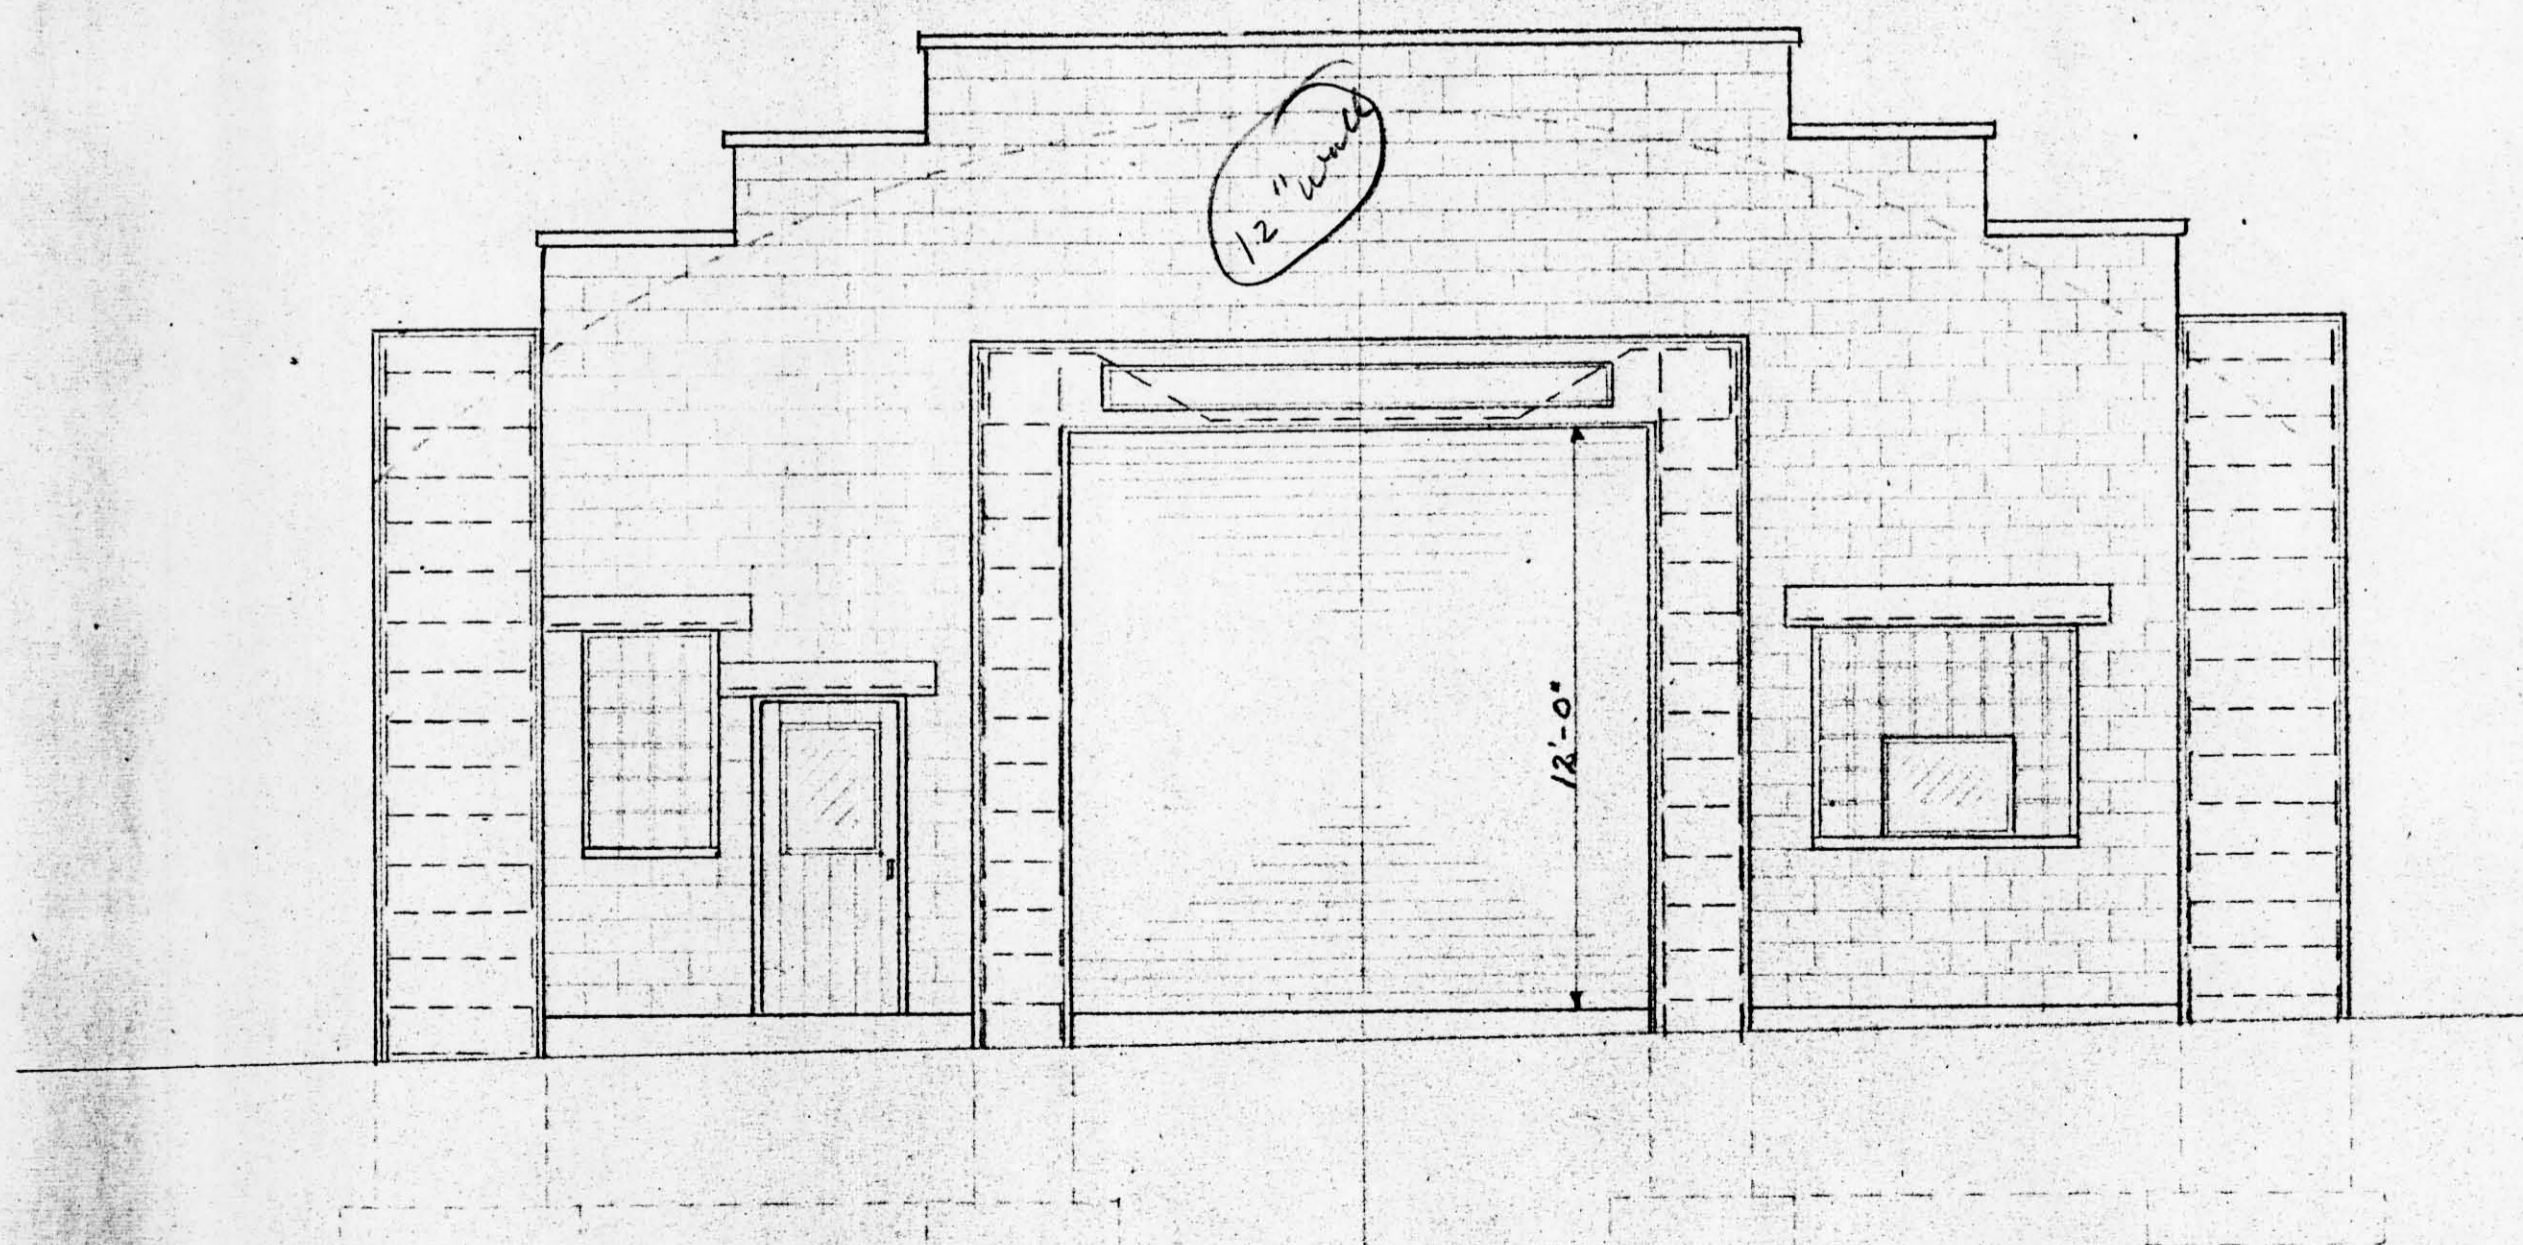

EAST ELEVATION

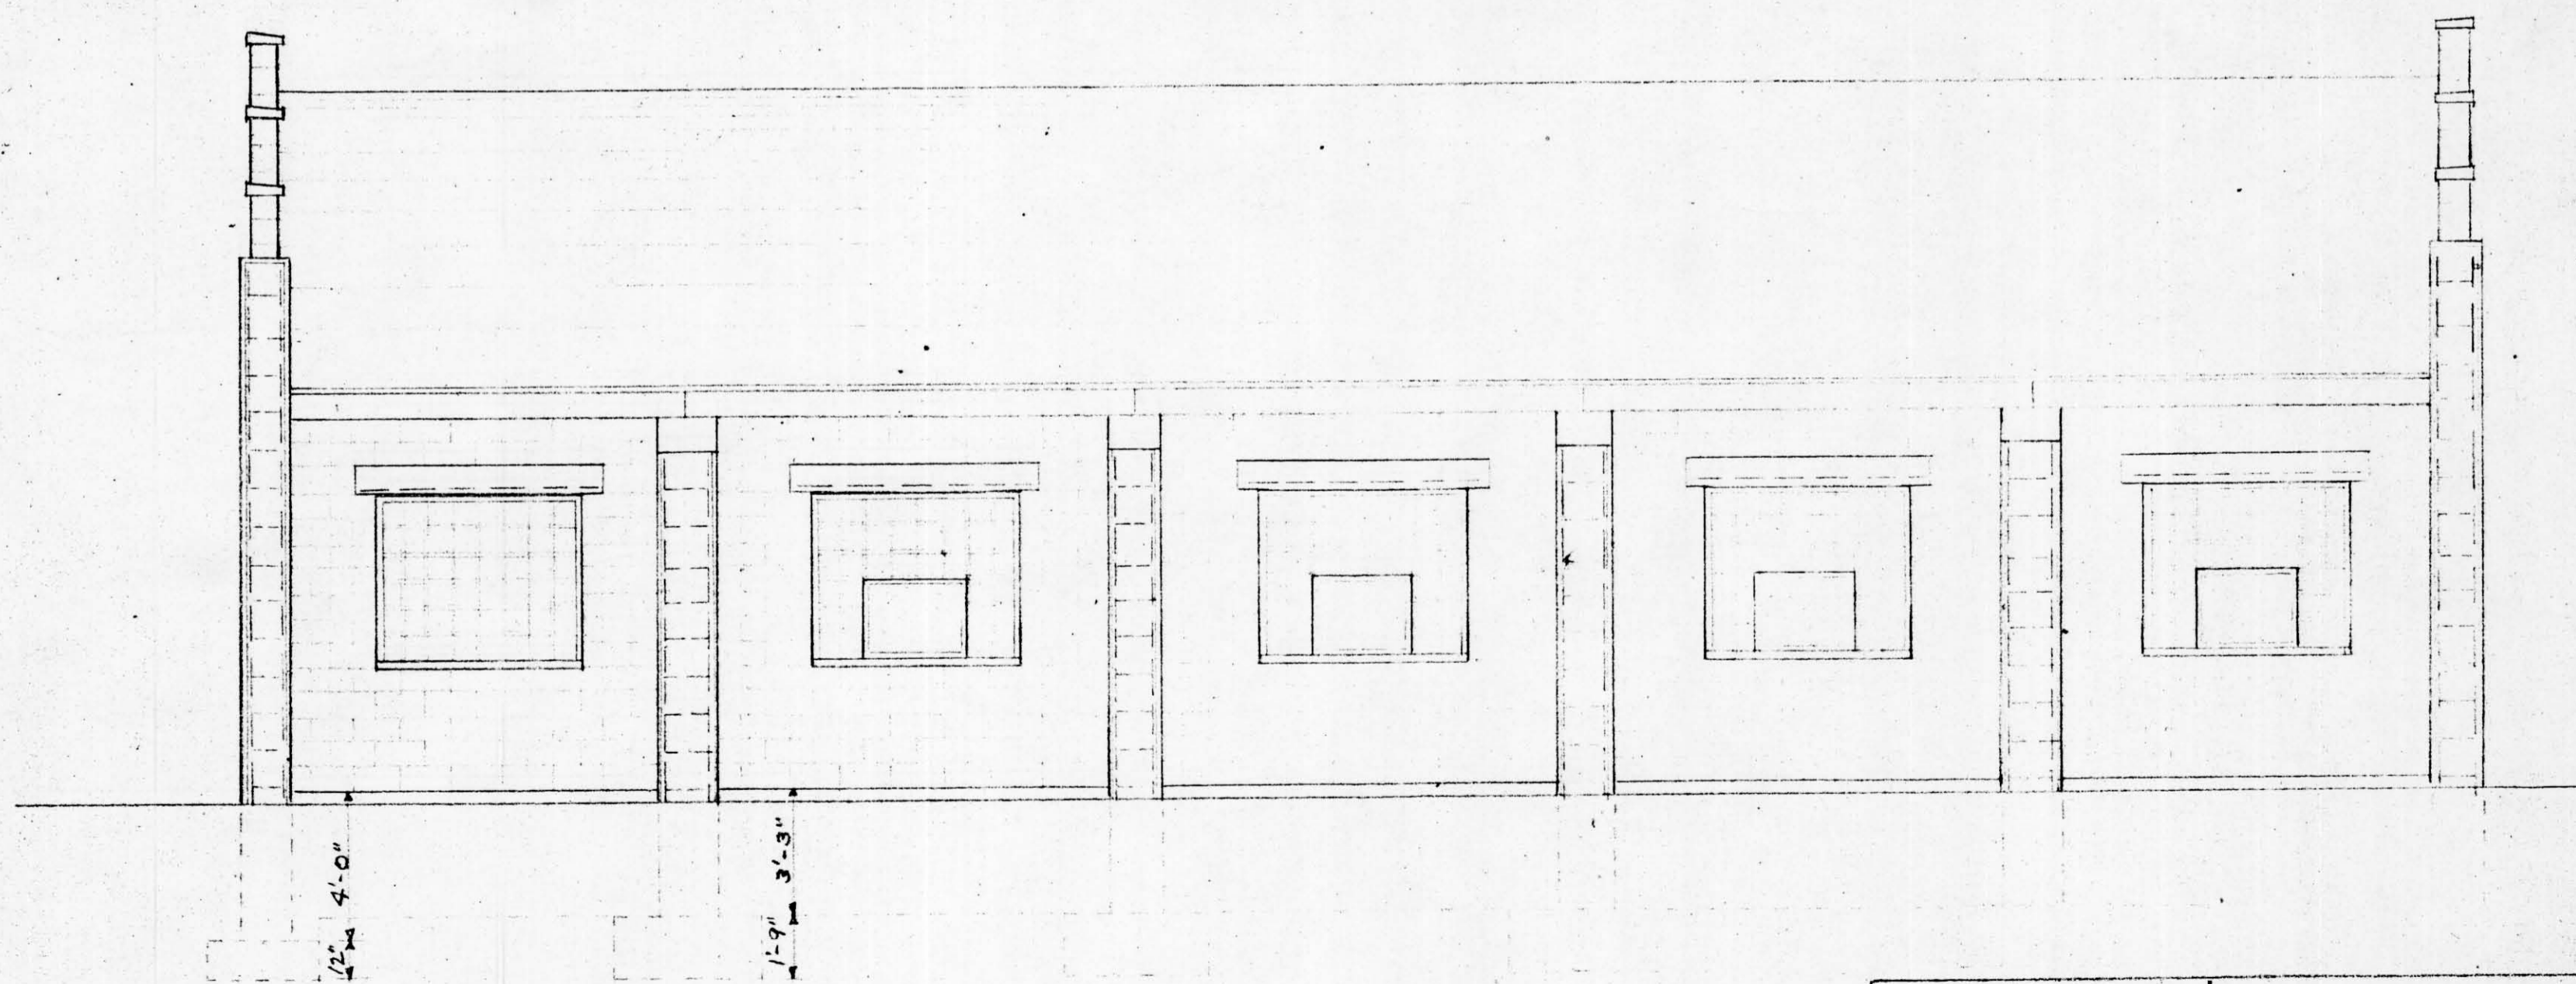

SOUTH ELEVATION

	LINCOLN COUNTY FORESTRY DEPT.	
	SHOP & GARAGE	
	TOMAHAWK	WISCONSIN
	SCALE: 1/4"=1'-0"	9/2/47
DWG No. 208-1	GENISOT ENGINEERING CO. RHINELANDER, WIS.	