



BASE	OVERLAY	DRG NO.

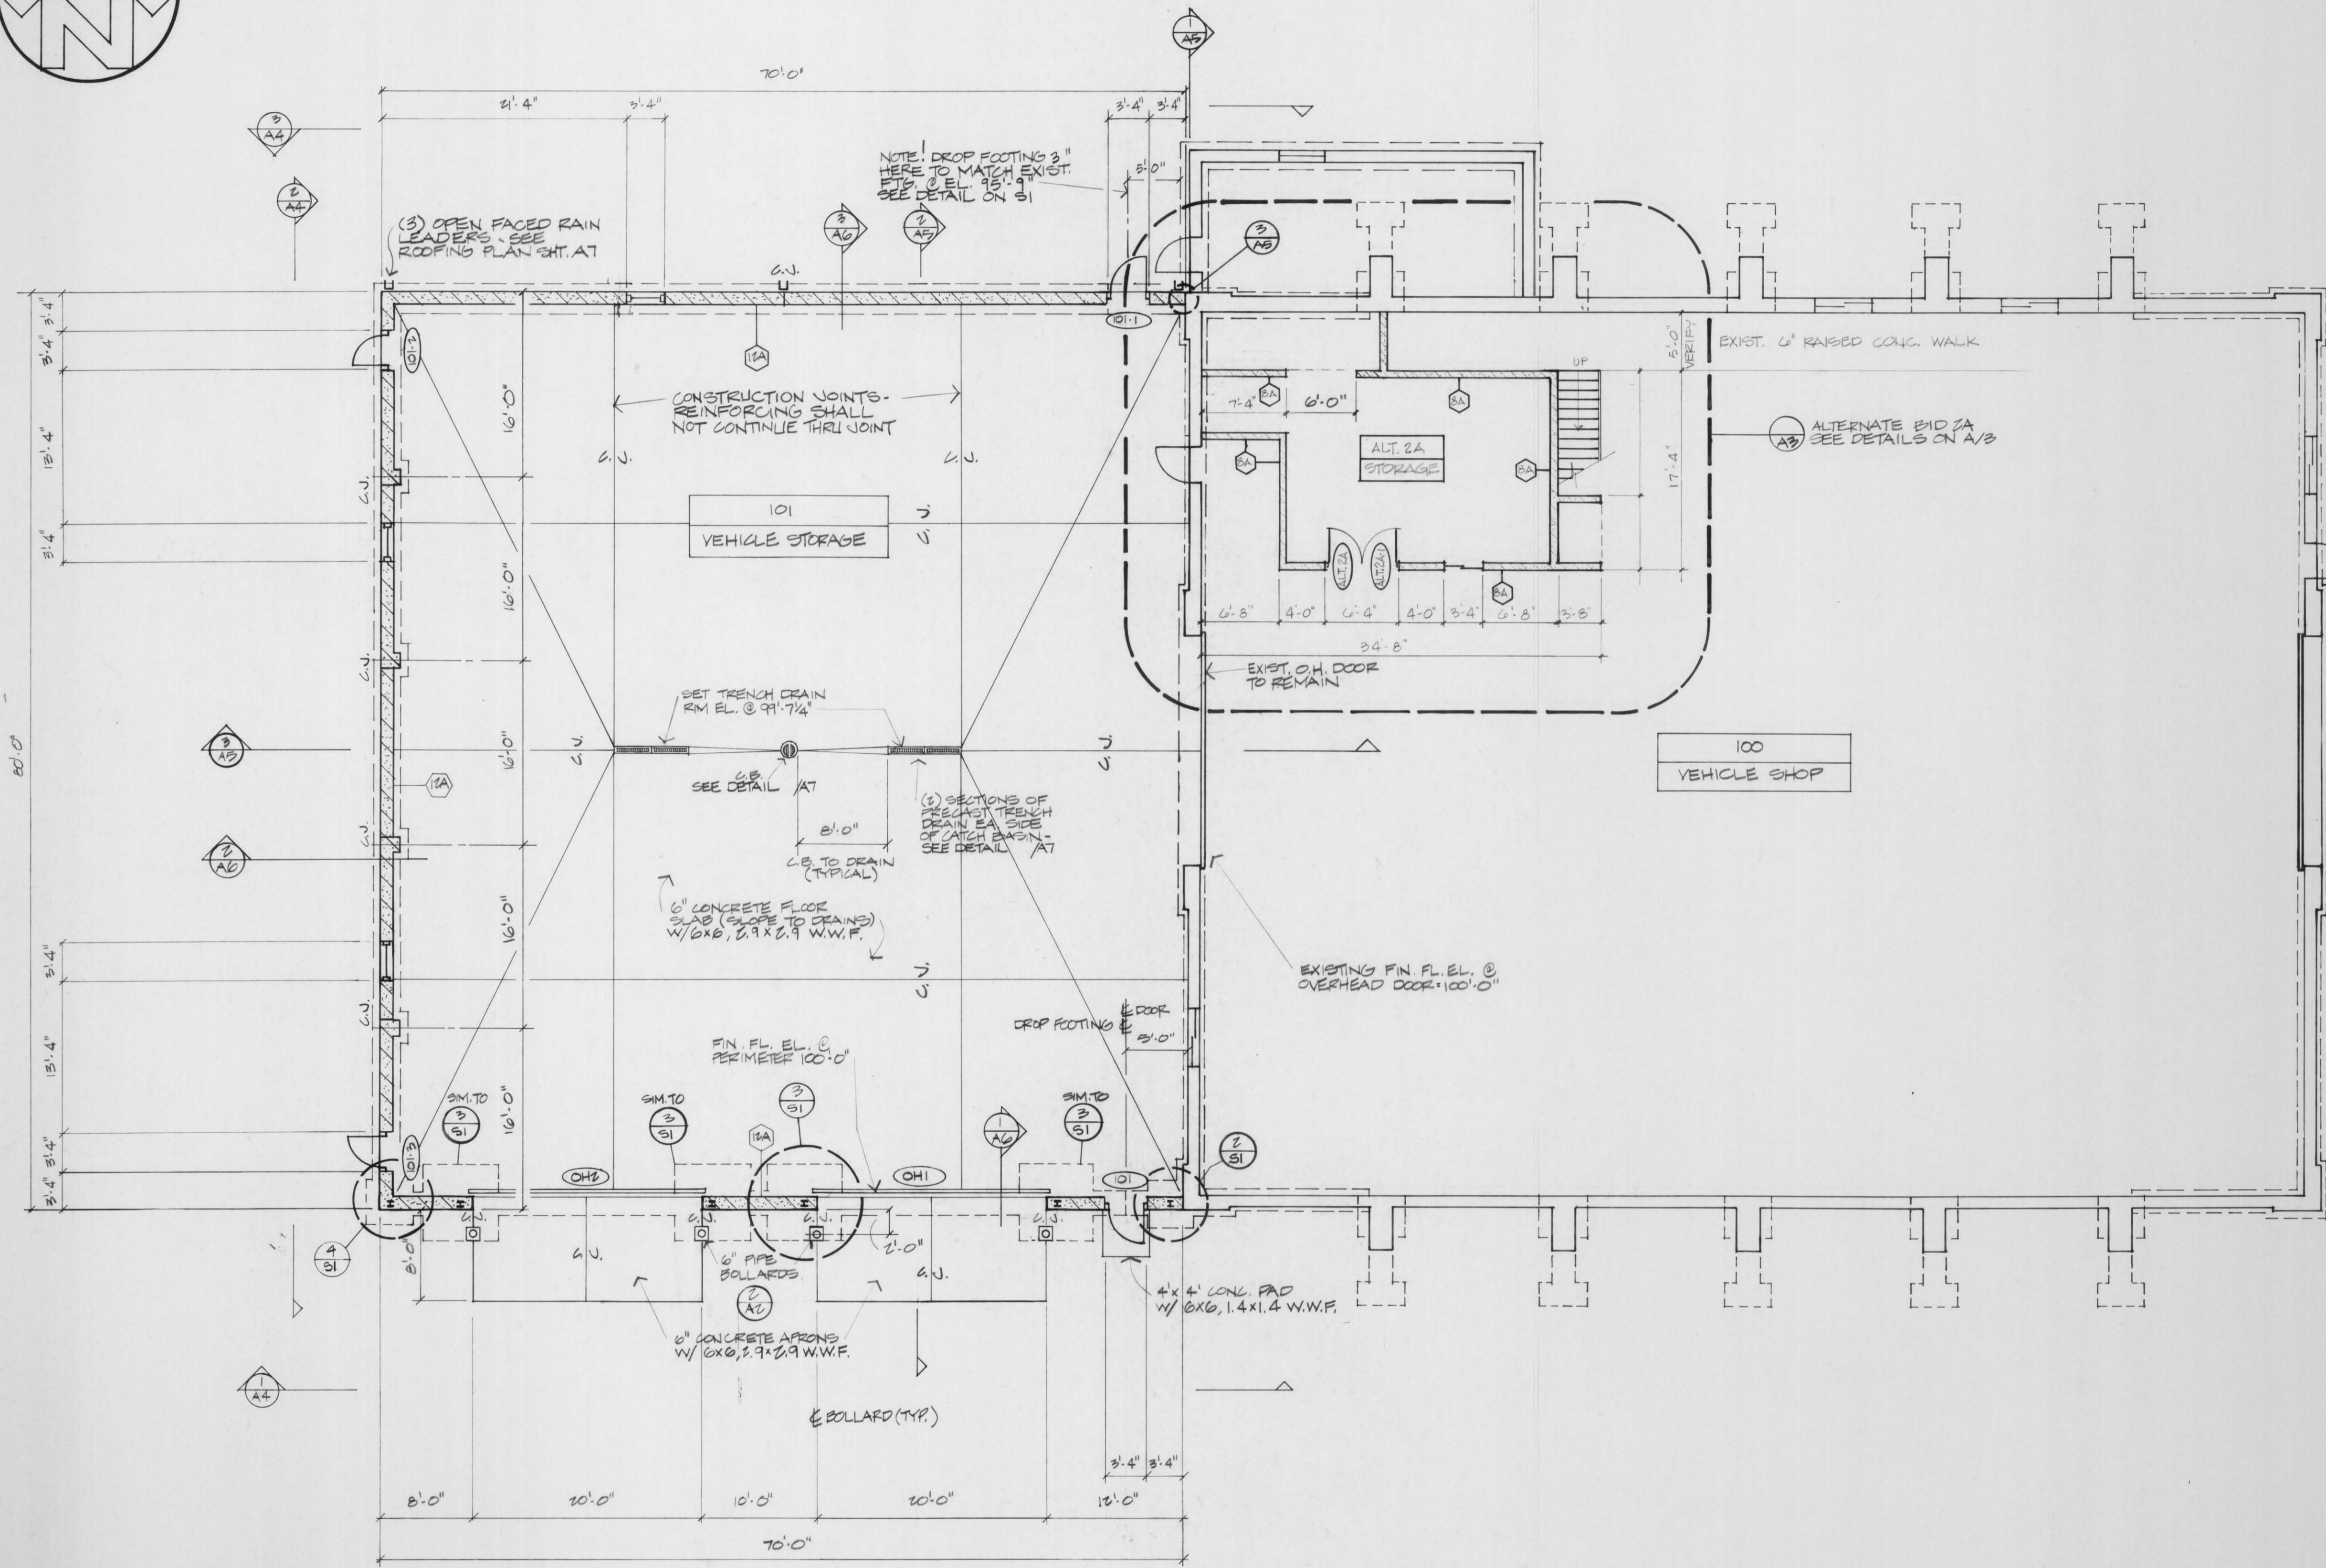


1
A2
FLOOR PLAN
1/8" = 1'-0"


WALL TYPES

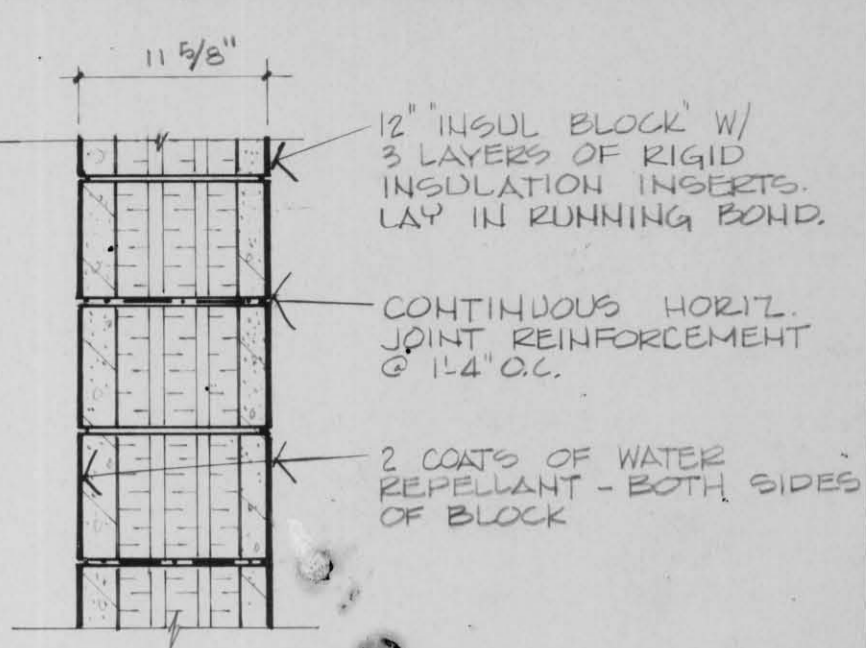

12A ALTERNATE 1A
*SIMILAR TO 12A BUT USE EXPANDED POLYSTYRENE BEADS IN LIEU OF 3 LAYERS OF RIGID INSULATION.

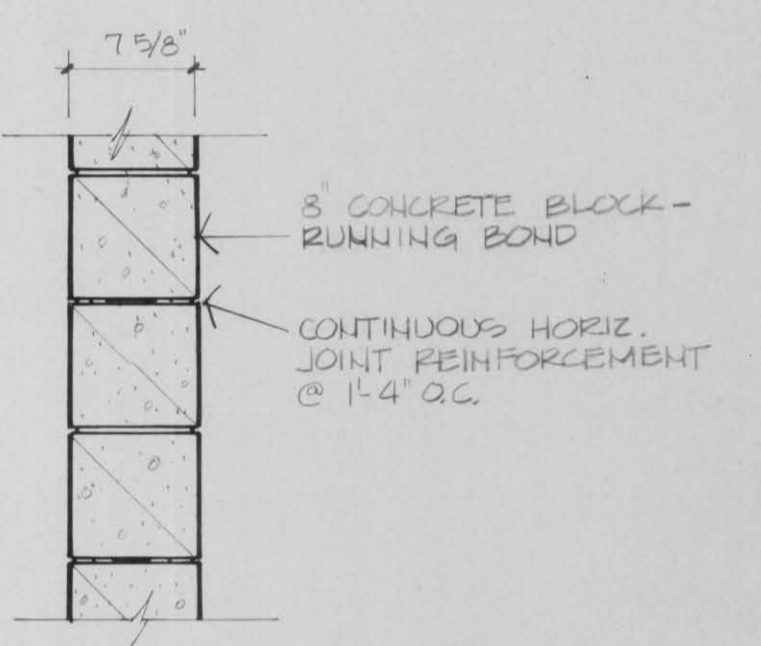

8A ALTERNATE 2A

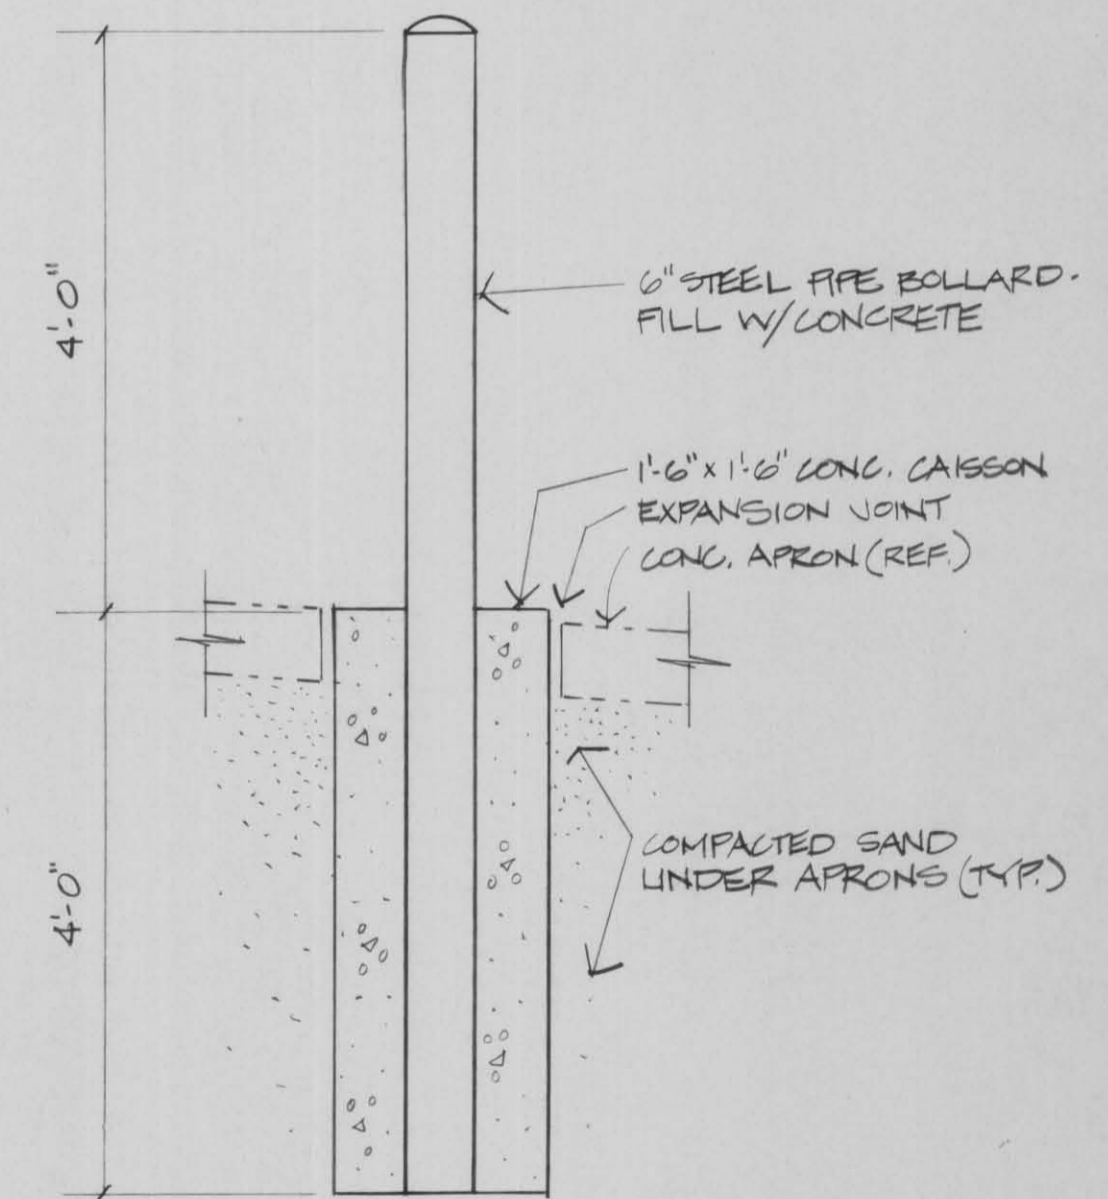

2
A2
BOLLARD DETAIL
3/4" = 1'-0"

NO.	BY	DATE	REVISIONS	ITEM	DESIGN	CHECKED



LINCOLN COUNTY
VEHICLE STORAGE ADDITION
TOMAHAWK, WISCONSIN

FLOOR PLAN

FILE NO.
89003
DATE
AUG. 88

A2