

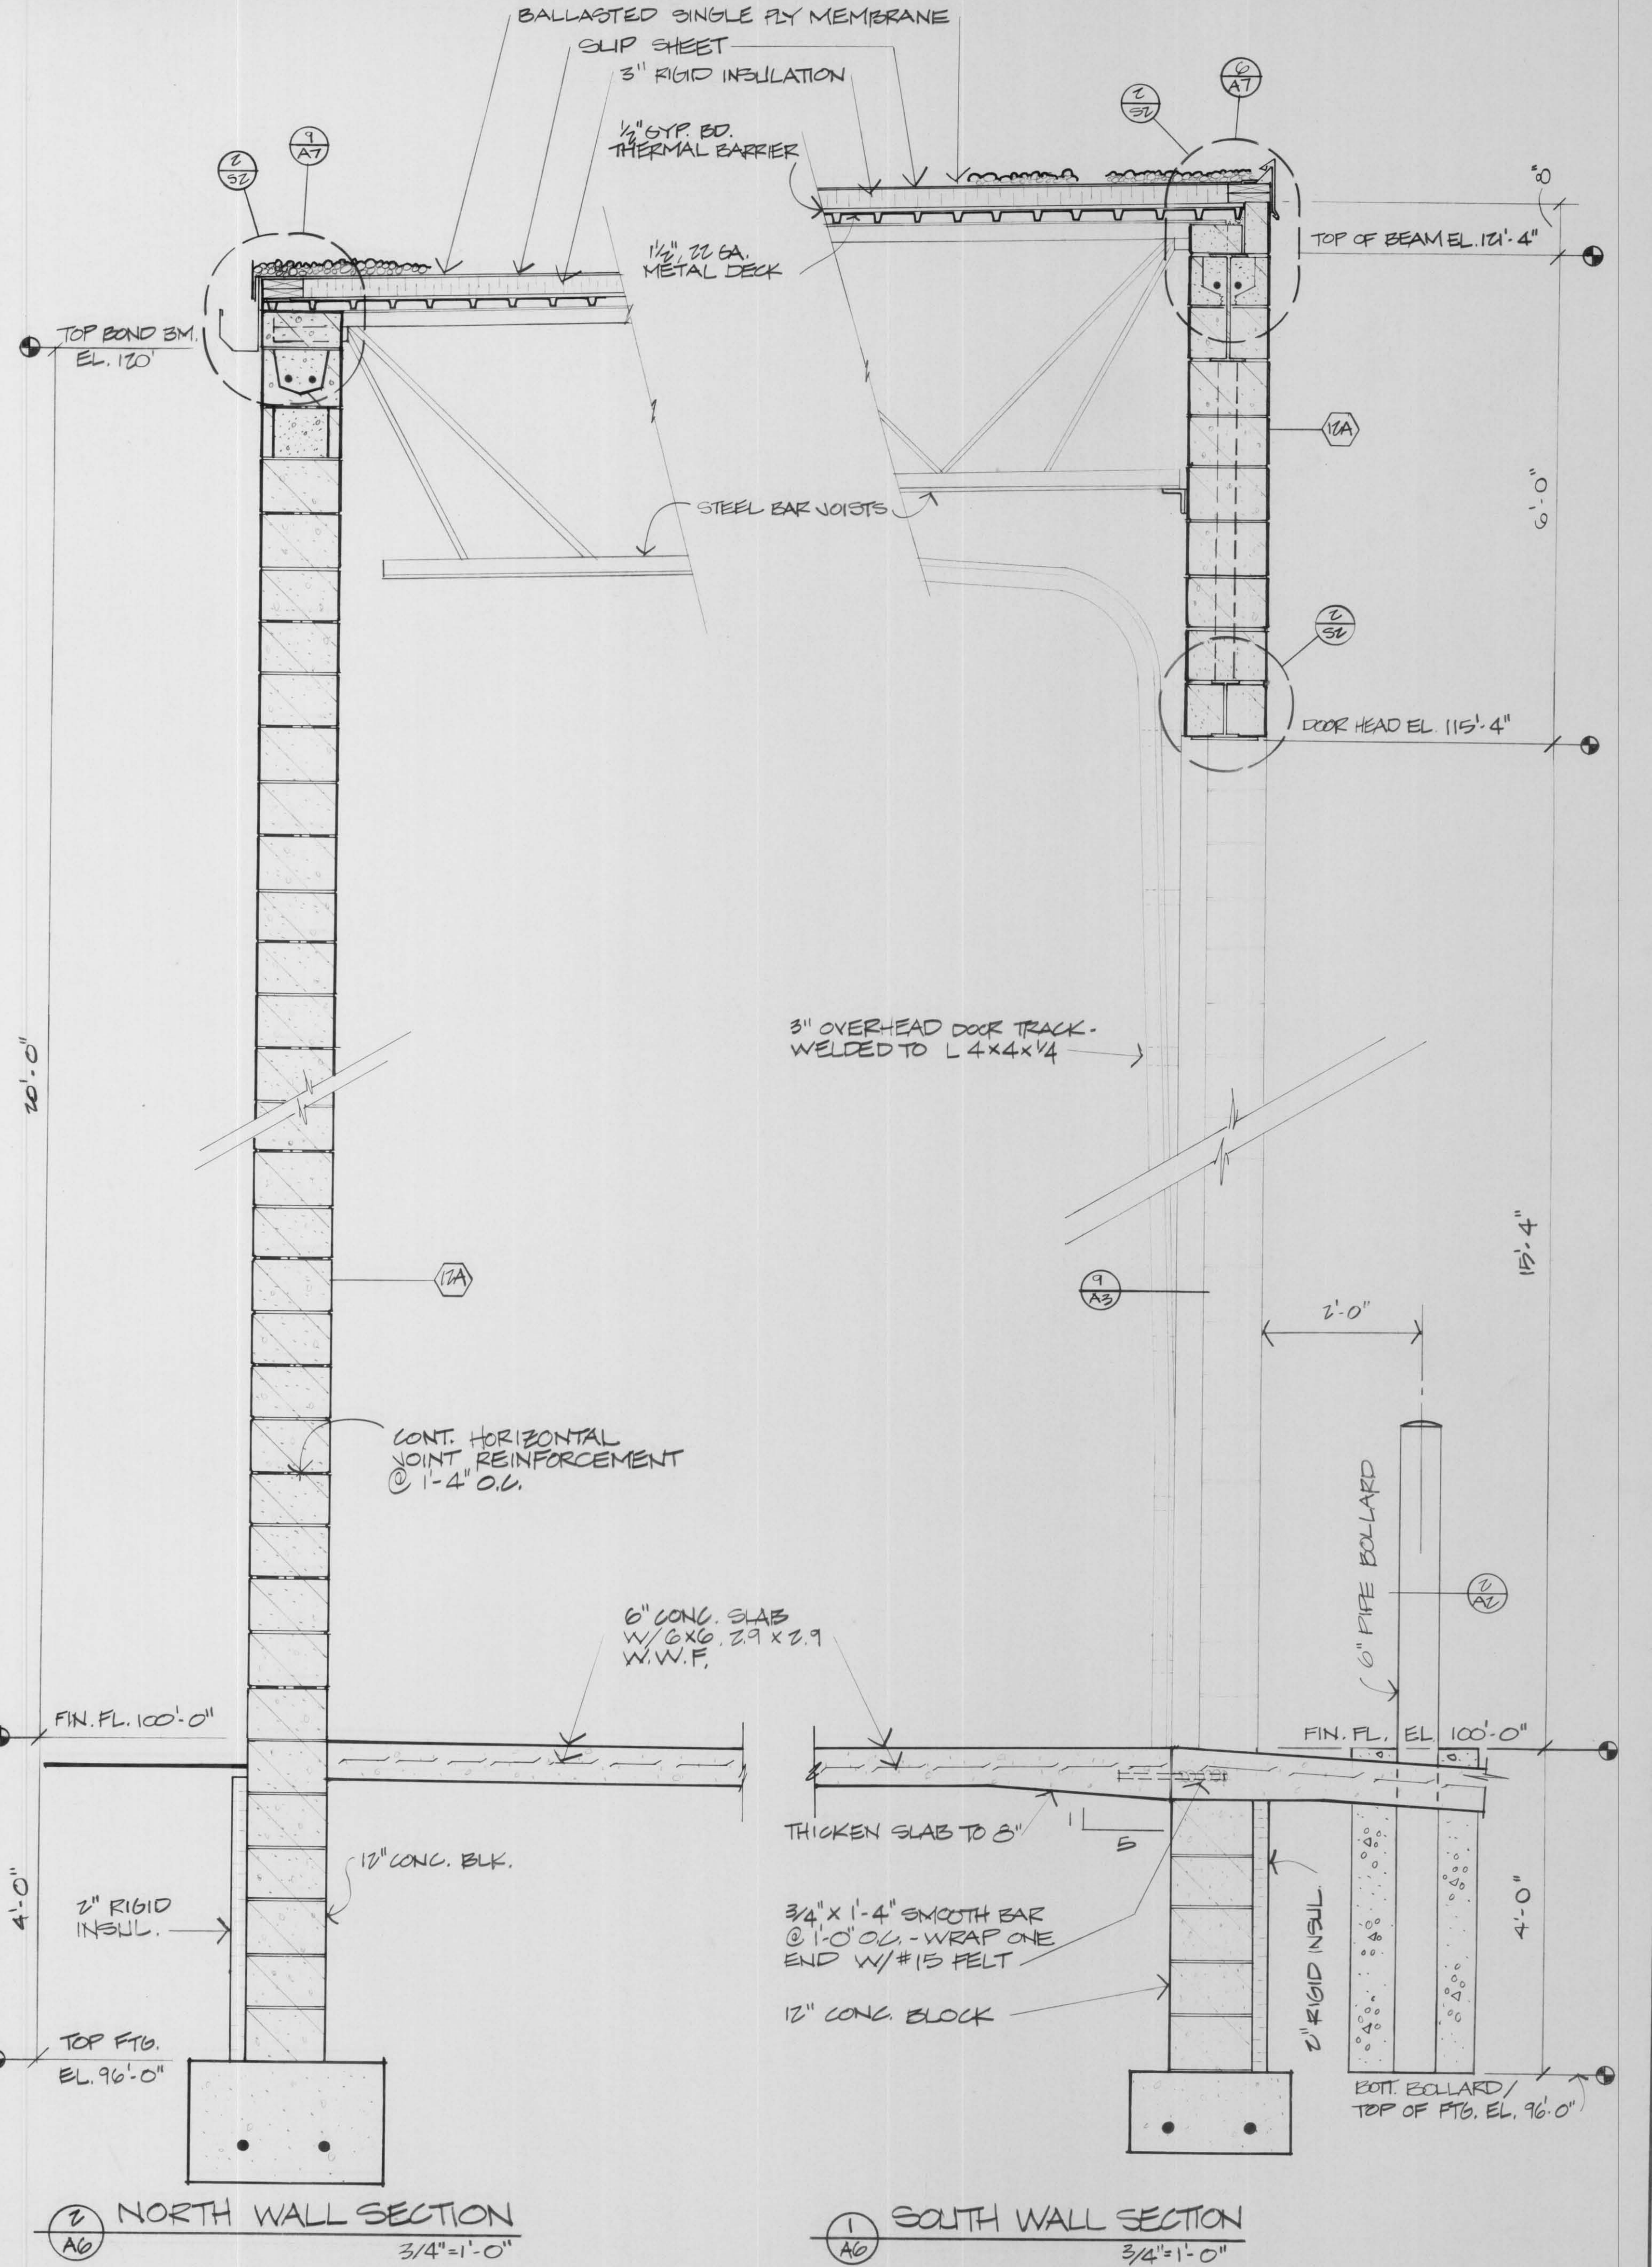


BASE OVERLAY DRG. NO.

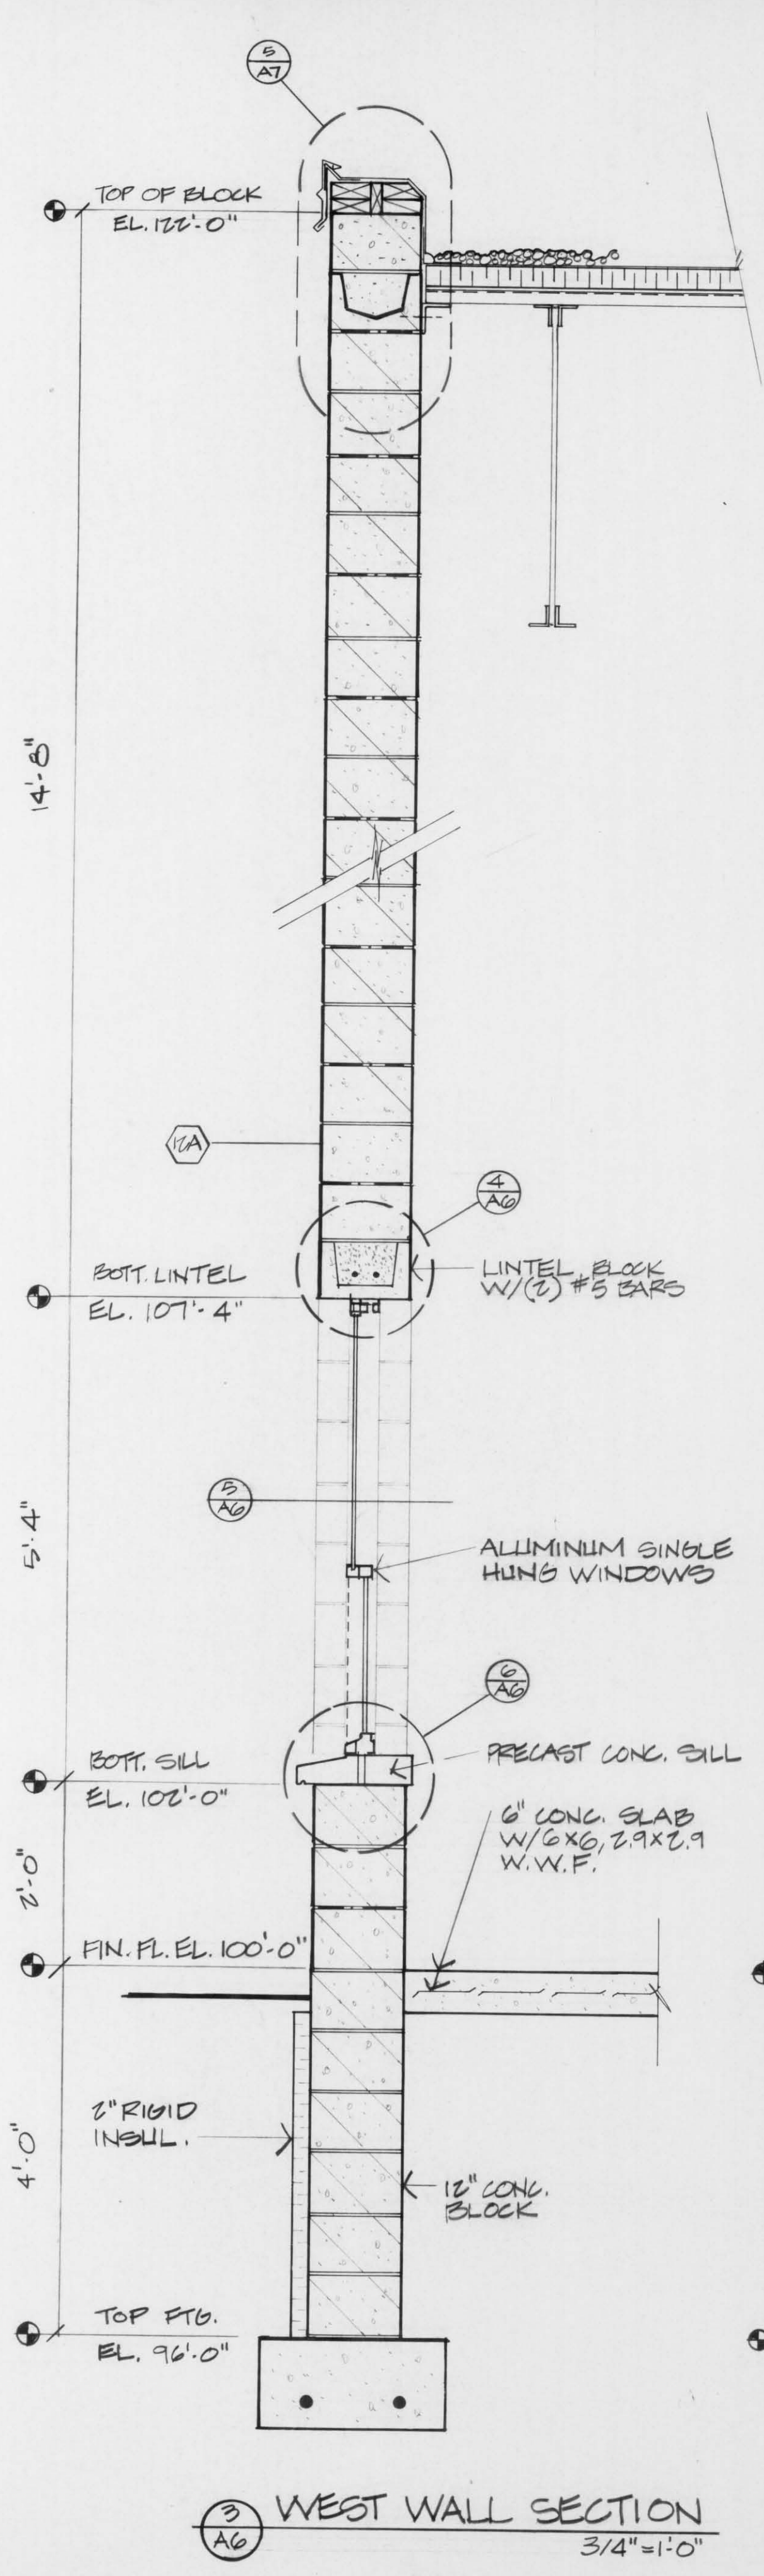

NO.	BY	DATE	REVISIONS	ITEM	DESIGN	CHECKED

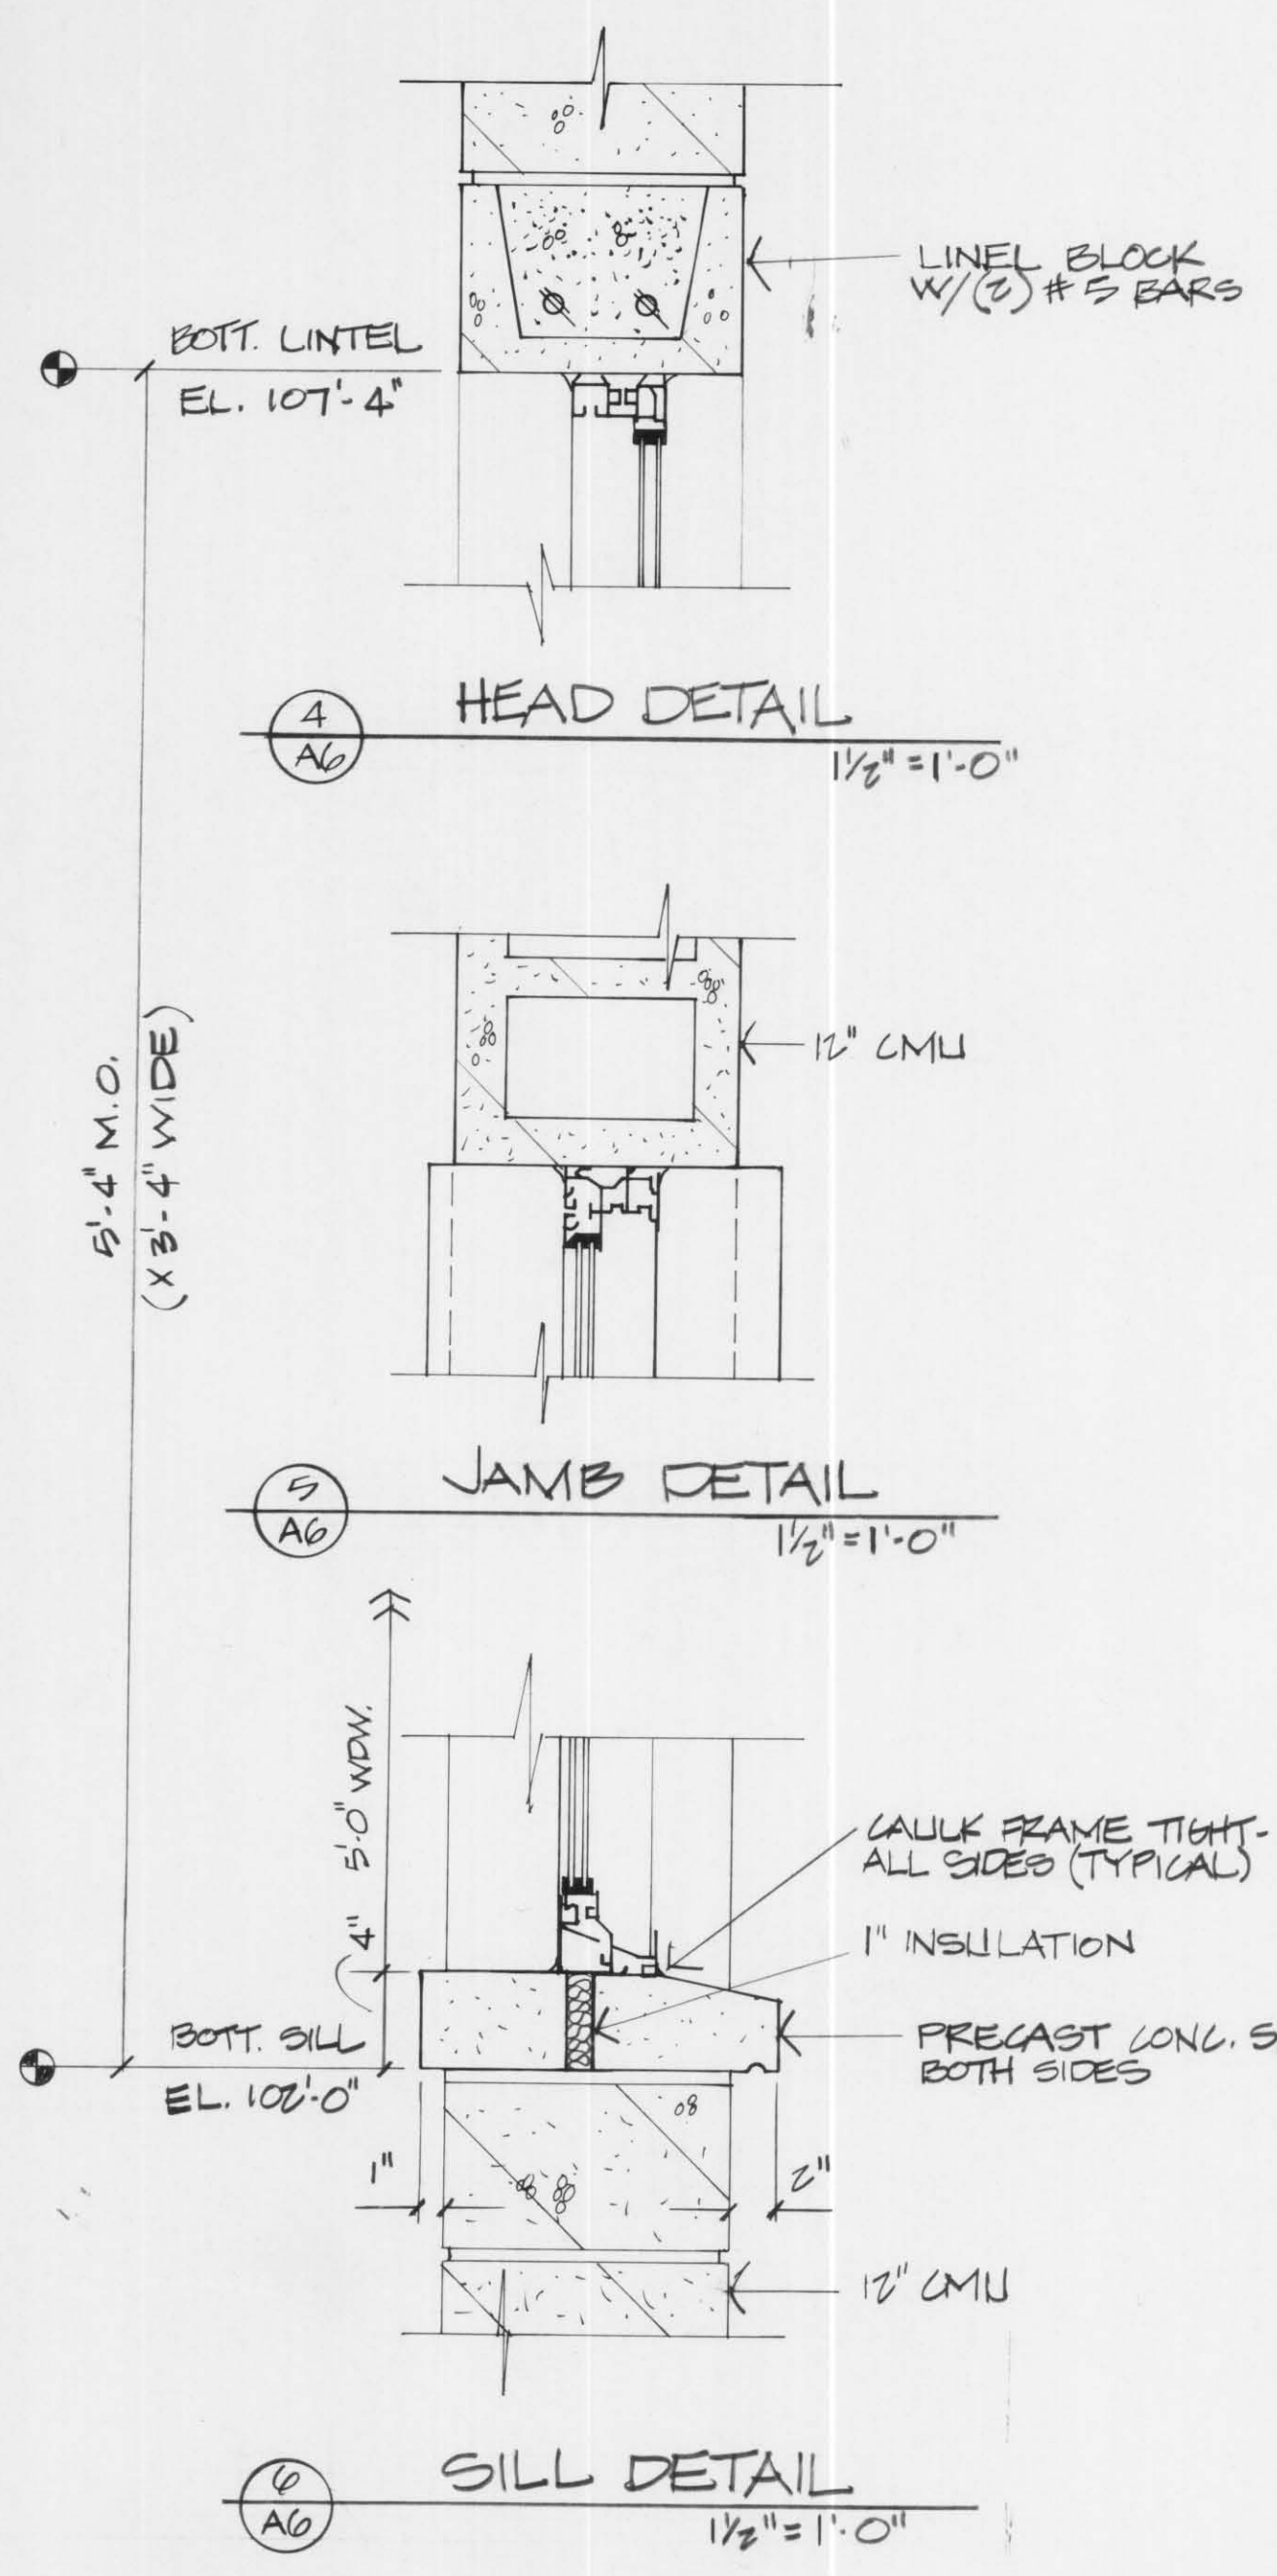

LINCOLN COUNTY
VEHICLE STORAGE ADDITION
TOMAHAWK, WISCONSIN

TYPICAL WALL SECTIONS

FILE NO.
89003
DATE
AUG. 88

A6