


SECTION 1: THRU TYPICAL SIDEWALL
SCALE 3/8" = 1'-0"

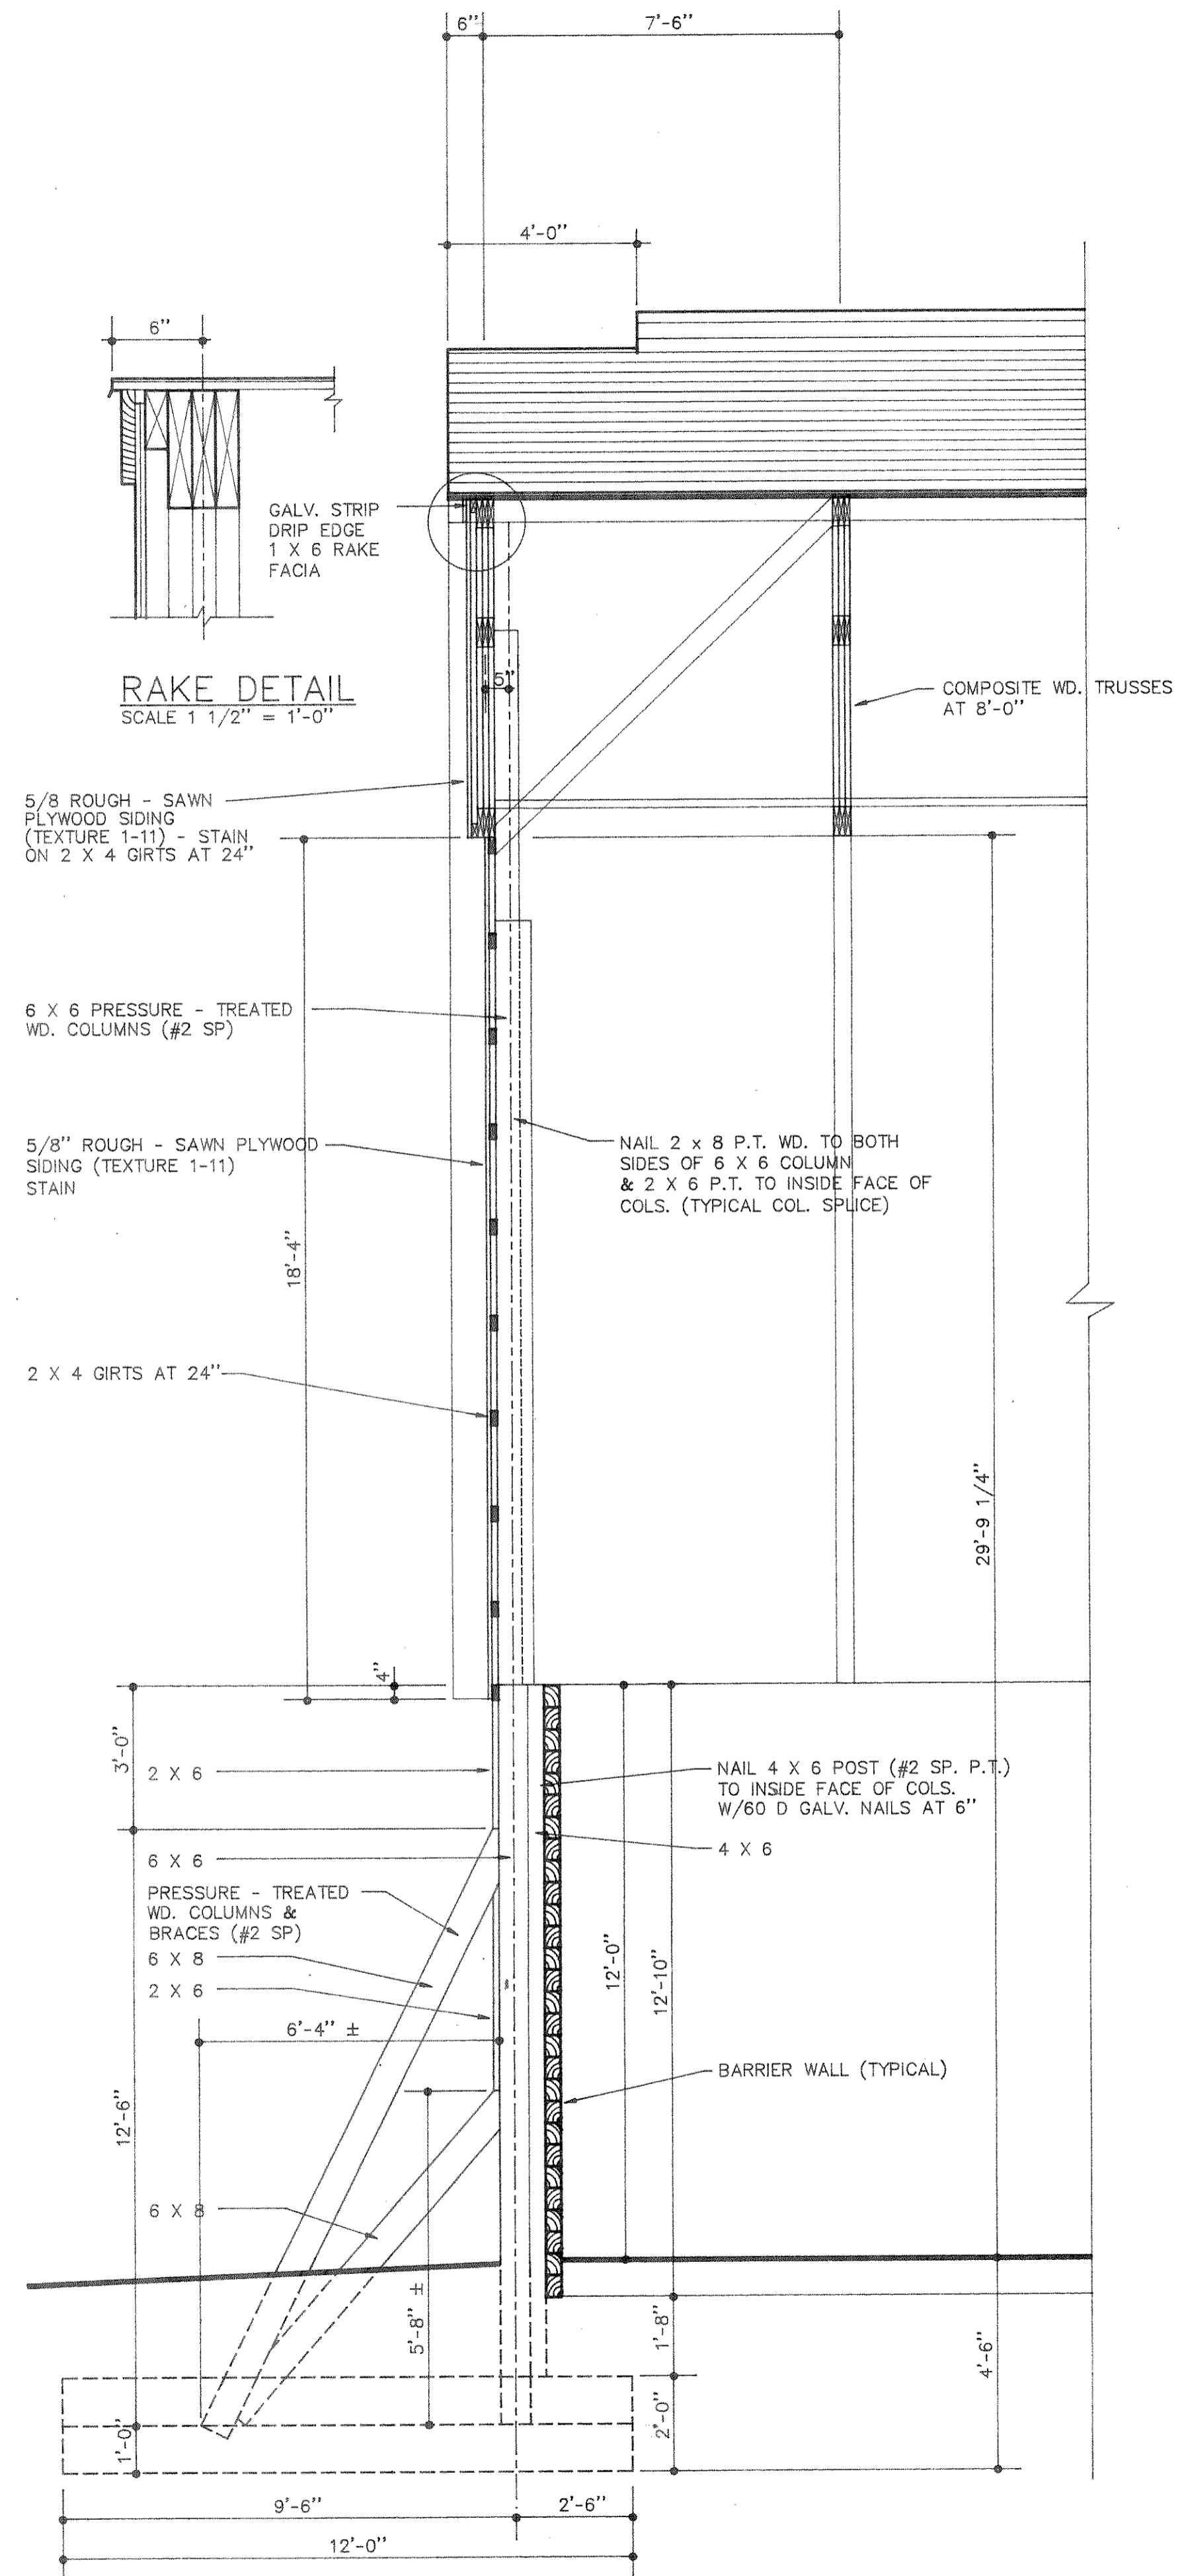

SECTION 2: THRU ENDWALL
SCALE 3/8" = 1'-0"

DRAWN SEA	CHECKED	HIGH-ARCH GAMBREL U.S. PATENT NO. 4,483,117	SCALE AS NOTED	DATE 8-26-87
ORFI & UNDERHILL ARCHITECTS & ENGINEERS ELMIRA, NEW YORK TEL. (607) 734 2757				
ADVANCED STORAGE TECHNOLOGY * MINNEAPOLIS, MINN. * * ELMIRA, N.Y. * * HARTFORD, CONN. *				
PROPOSED NEW (40' X 64' X 12')			WALL SECTIONS	
SALT STORAGE BUILDING MERRILL, WISCONSIN				
JOB NO. 87349				
DWG. NO. 4				