



NOTE:
CONTRACTOR TO VERIFY EXACT CONNECTION LOCATIONS PRIOR TO WATER MAIN STAKING FOR CONSTRUCTION.

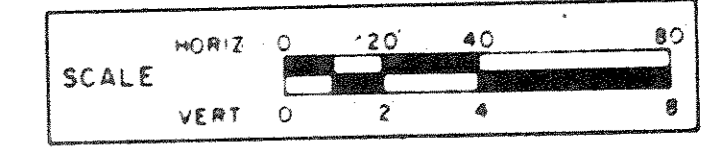

NOTE:
EXISTING UTILITIES SHOWN, IN PLAN AND PROFILE, ARE INDICATED IN ACCORDANCE WITH AVAILABLE RECORDS. THE CONTRACTOR SHALL BE RESPONSIBLE FOR OBTAINING EXACT LOCATIONS AND ELEVATIONS OF ALL UTILITIES, INCLUDING SEWER AND WATER FROM THE OWNERS OF THE RESPECTIVE UTILITIES. ALL UTILITY OWNERS SHALL BE NOTIFIED BY THE CONTRACTOR 72 HOURS PRIOR TO EXCAVATION.

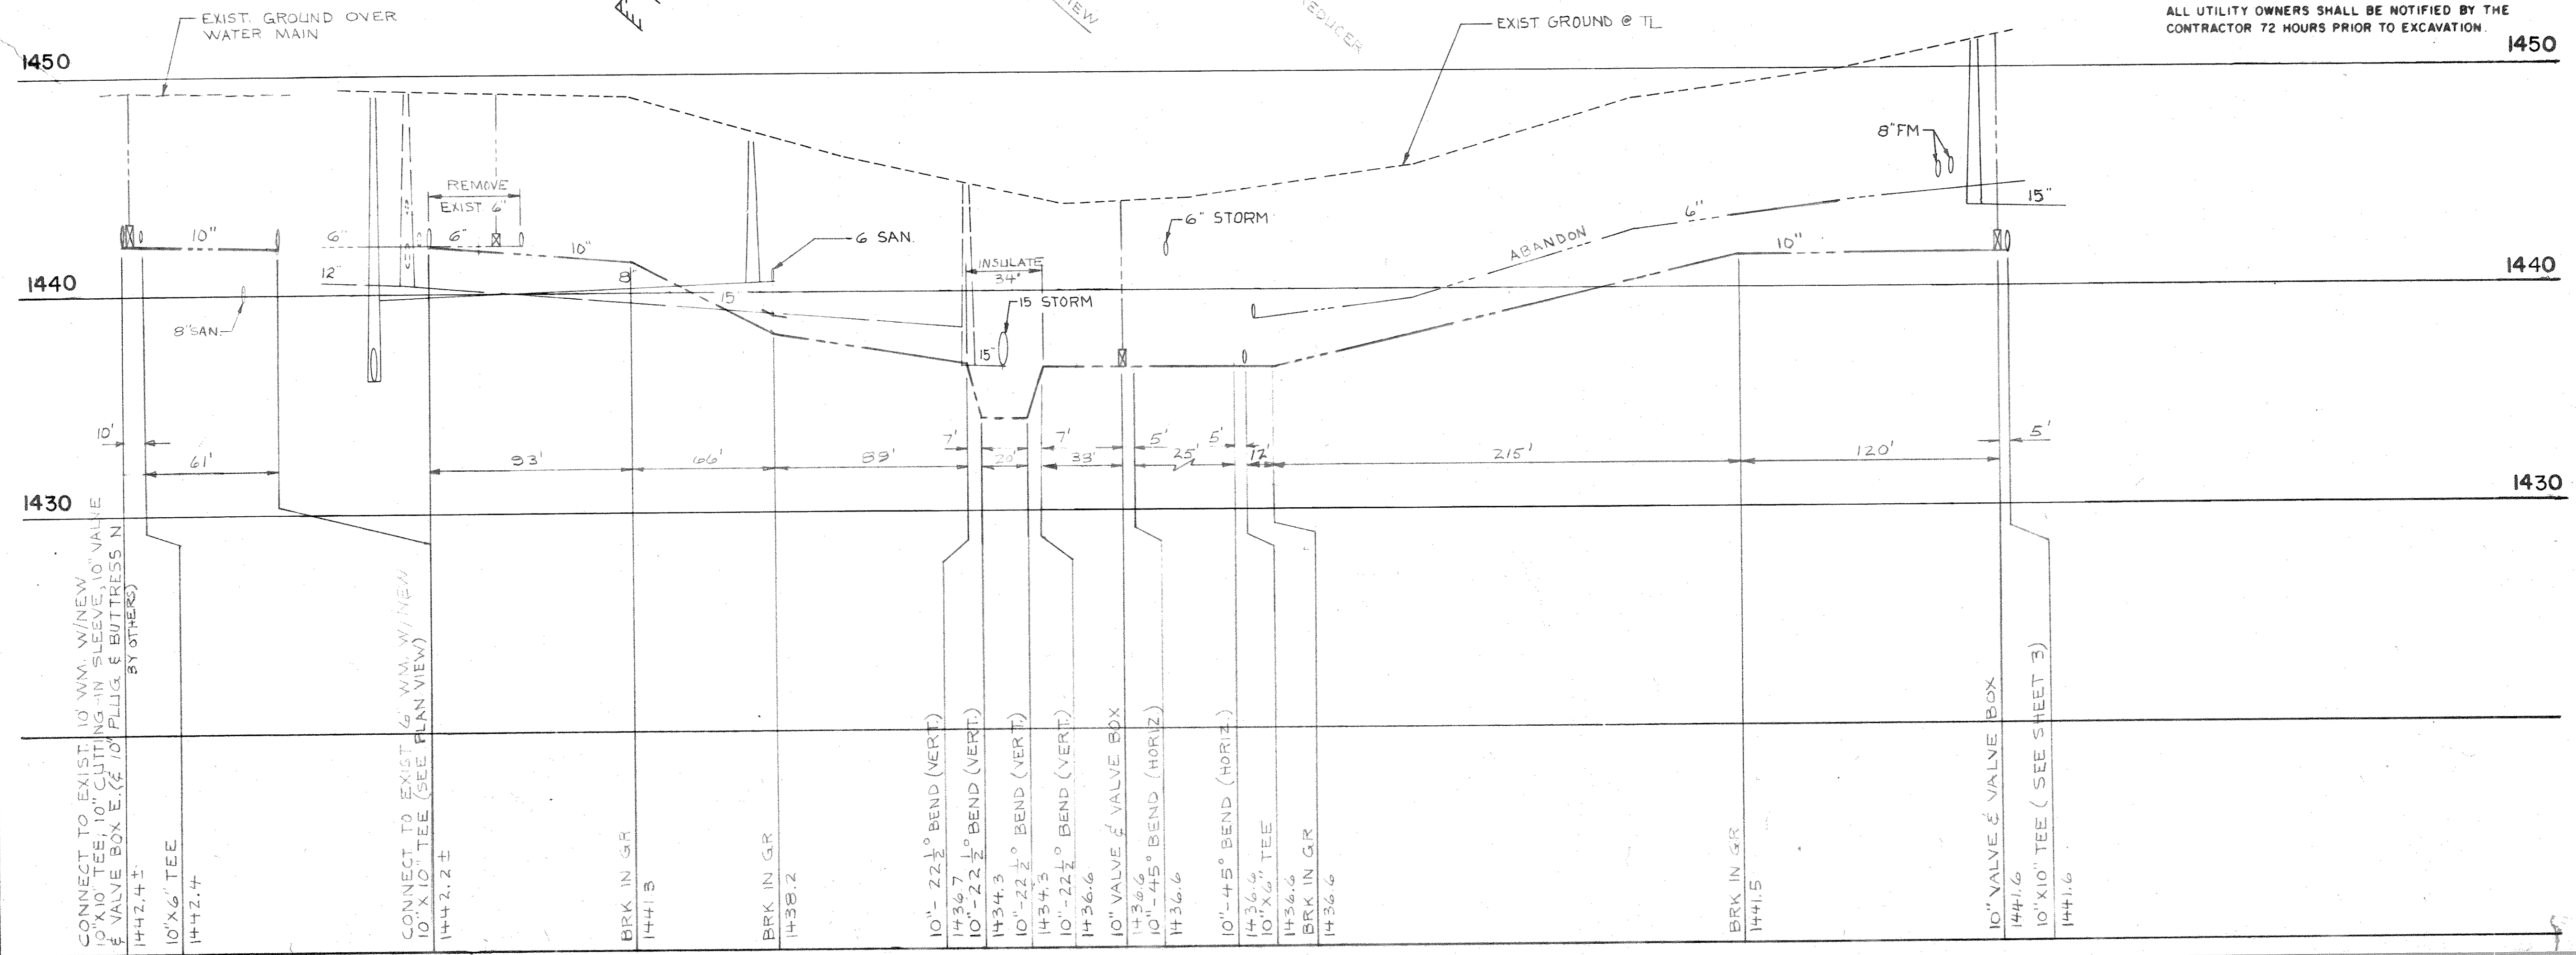

DESIGNER SLY	DRAWN BY RJC
CHECKED	APPROVED
DATE AUG., 1980	
SCALE AS SHOWN	



WATER SYSTEM IMPROVEMENTS
2ND STREET FROM LINCOLN AVE. TO PROSPECT AVE.
& PROSPECT AVENUE FROM 2ND ST. TO 3RD ST.
TOMAHAWK, WISCONSIN

SECTION I
 CONTRACT D
 PROJECT NO.
 104-10.200
 FILE NO
 SK-10209
 SHEET NO.
 2 OF 11