



4TH STREET — U.S.H. 51

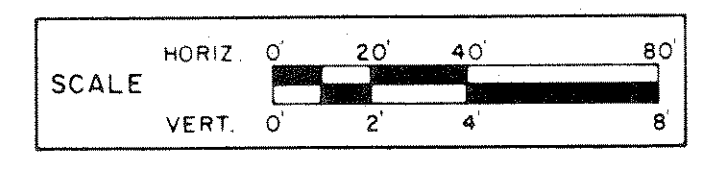

NOTE:
 EXISTING UTILITIES SHOWN, IN PLAN AND PROFILE, ARE INDICATED IN ACCORDANCE WITH AVAILABLE RECORDS. THE CONTRACTOR SHALL BE RESPONSIBLE FOR OBTAINING EXACT LOCATIONS AND ELEVATIONS OF ALL UTILITIES, INCLUDING SEWER AND WATER FROM THE OWNERS OF THE RESPECTIVE UTILITIES. ALL UTILITY OWNERS SHALL BE NOTIFIED BY THE CONTRACTOR 72 HOURS PRIOR TO EXCAVATION.

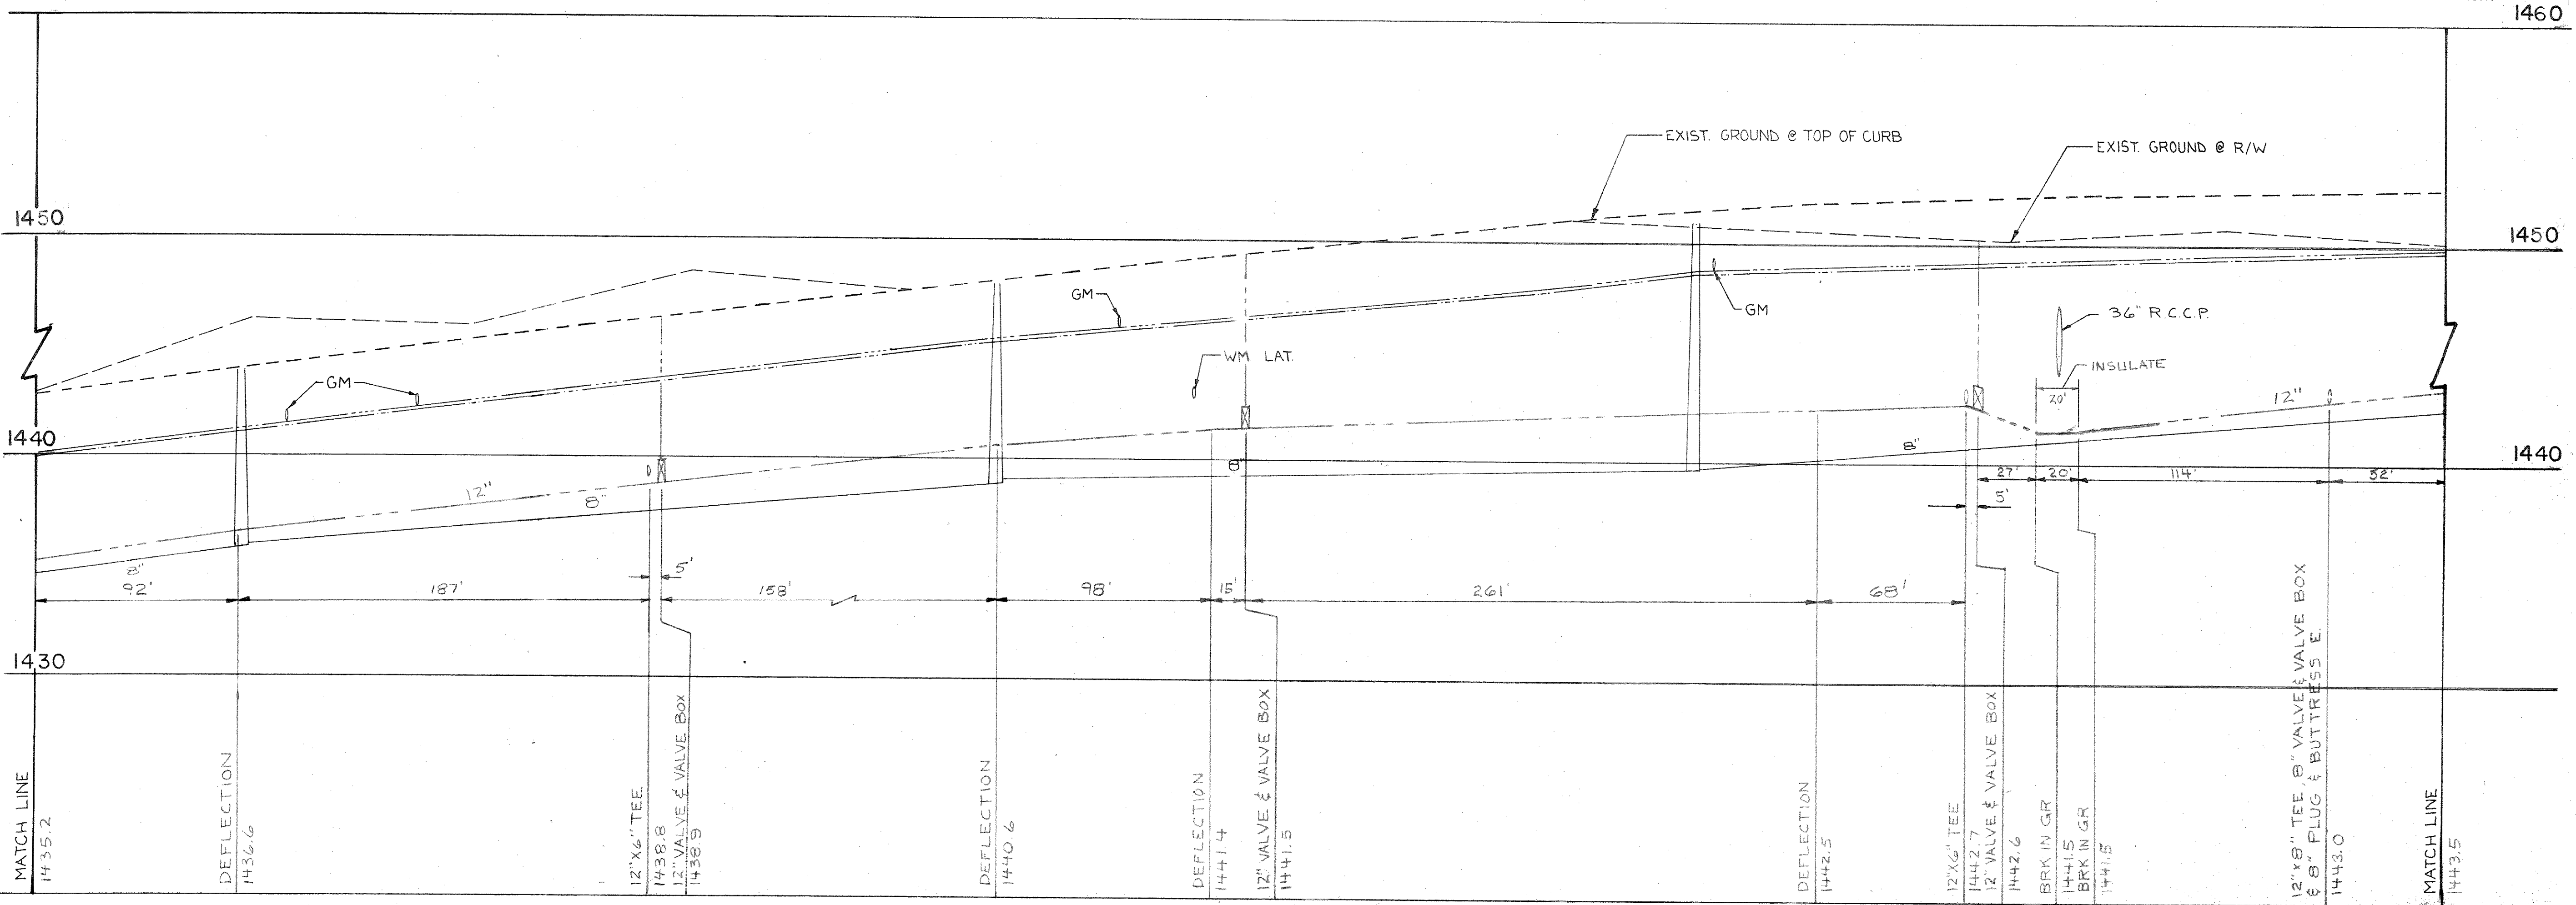

NO.	REVISIONS	BY	DATE

DESIGNER
SLY


DRAWN BY
RJC

CHECKED

APPROVED

DATE
AUG., 1980

SCALE
AS SHOWN

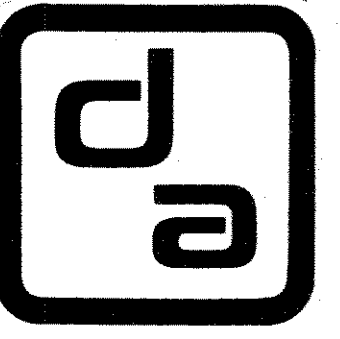

donohue & associates inc.
CONSULTING ENGINEERS

WATER SYSTEM IMPROVEMENTS
 4TH STREET-U.S.H. 51 FROM STA. 81+00 TO STA. 92+00
 TOMAHAWK, WISCONSIN

SECTION II
 CONTRACT D

PROJECT NO.
 104-10.200

FILE NO.
 SK-10605

SHEET NO.
 6 OF 11