


NOTE:
 EXISTING UTILITIES SHOWN, IN PLAN AND PROFILE, ARE INDICATED IN ACCORDANCE WITH AVAILABLE RECORDS. THE CONTRACTOR SHALL BE RESPONSIBLE FOR OBTAINING EXACT LOCATIONS AND ELEVATIONS OF ALL UTILITIES, INCLUDING SEWER AND WATER FROM THE OWNERS OF THE RESPECTIVE UTILITIES. ALL UTILITY OWNERS SHALL BE NOTIFIED BY THE CONTRACTOR 72 HOURS PRIOR TO EXCAVATION.

DESIGNER	SLY	DRAWN BY	RJC
CHECKED		APPROVED	
DATE		AUG, 1980	
SCALE		AS SHOWN	
NO.	REVISIONS	BY	DATE

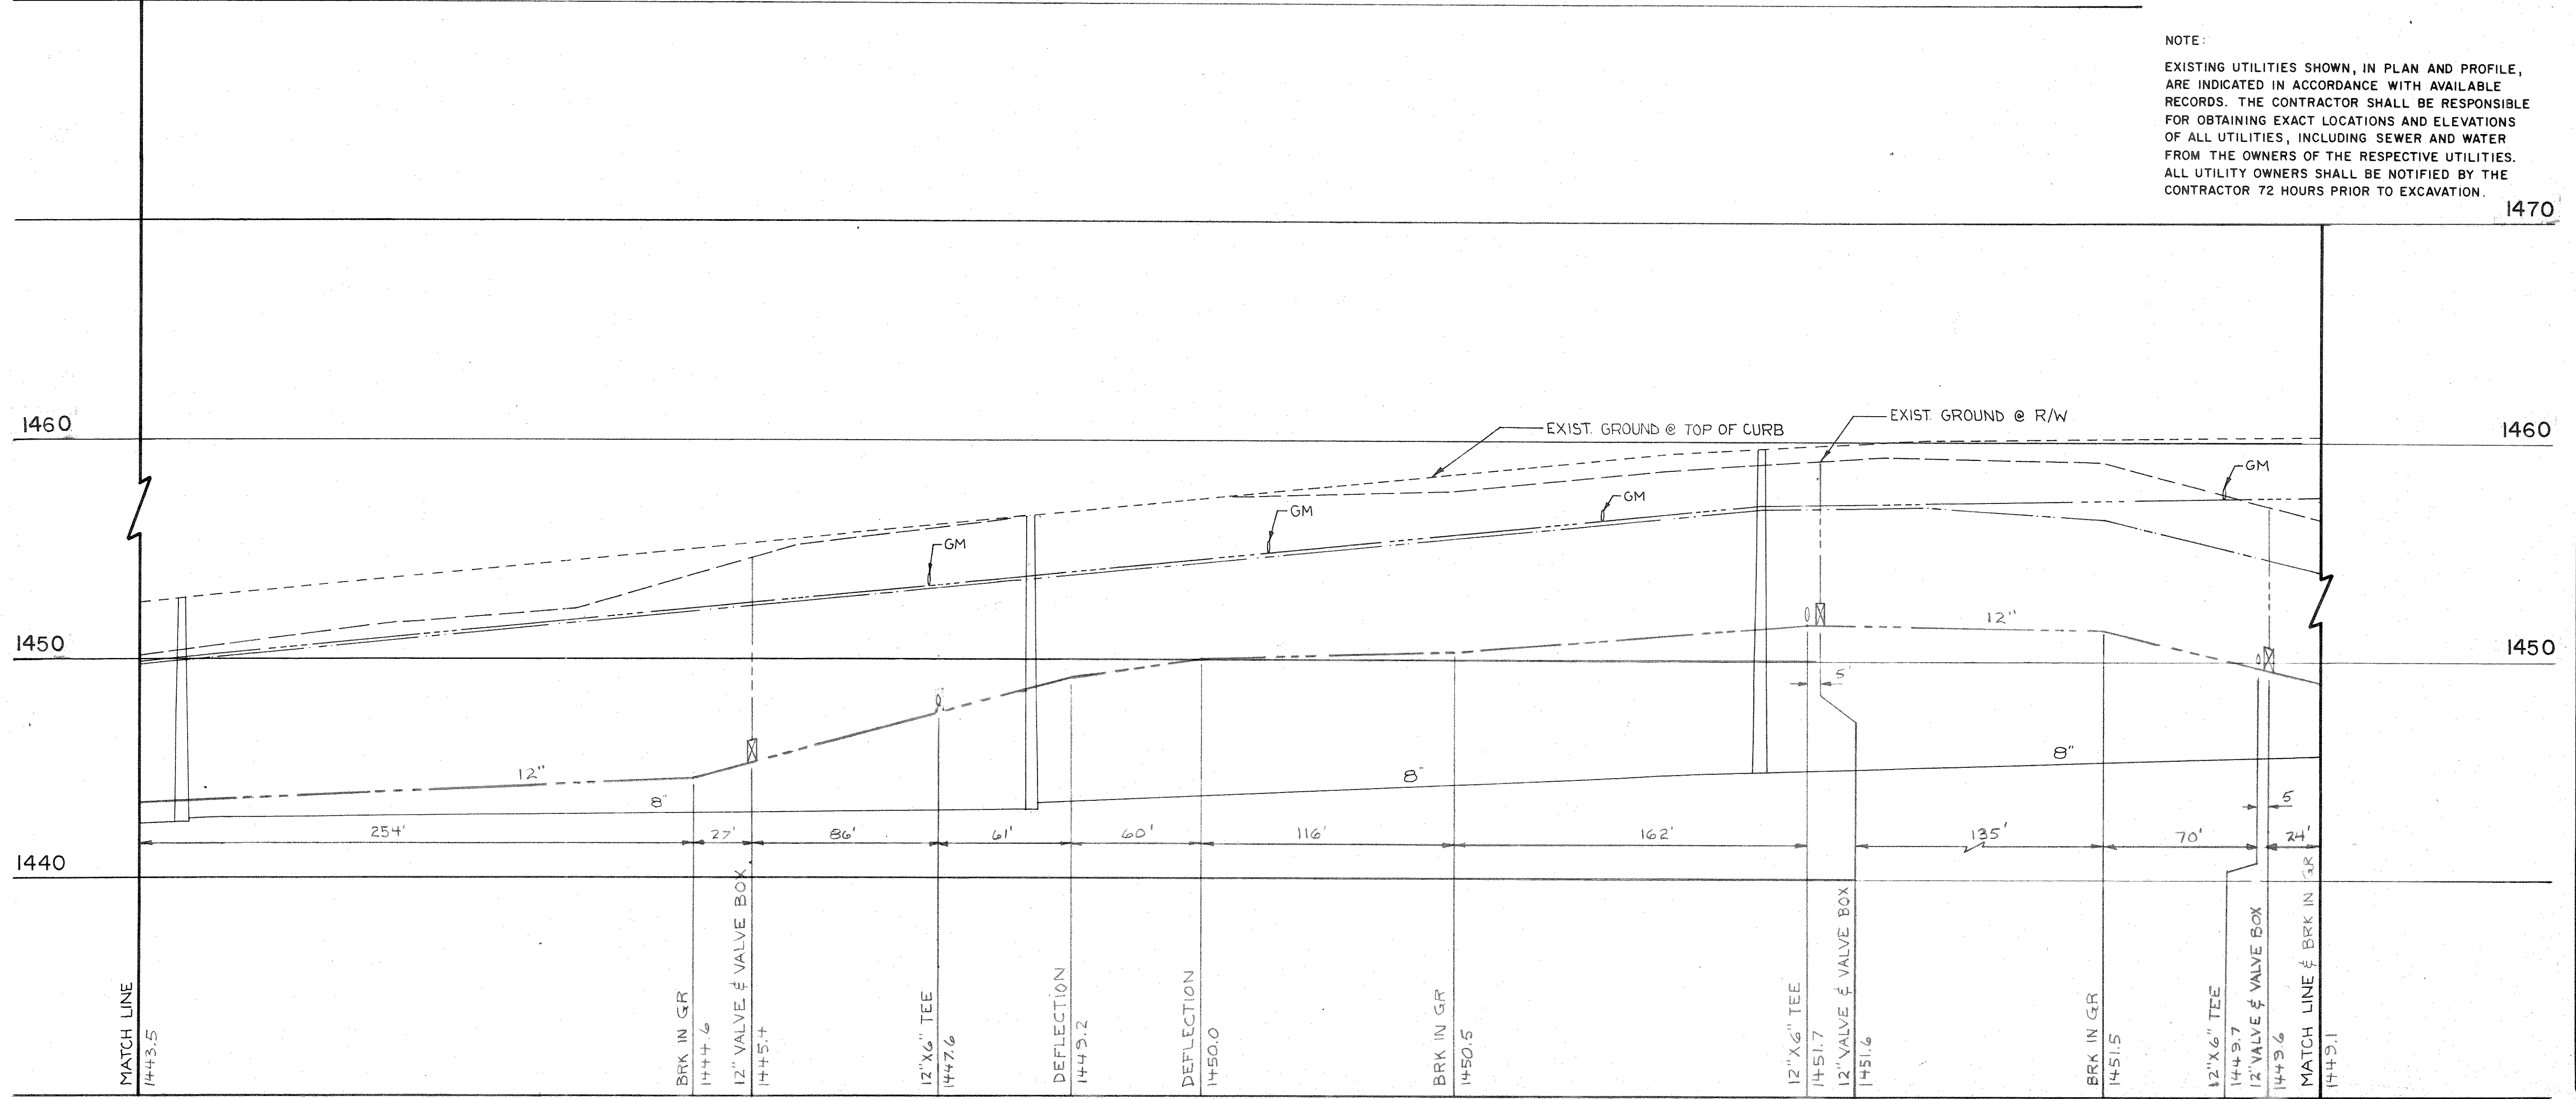

SECTION II
 CONTRACT D
 PROJECT NO.
 104-10.200
 FILE NO.
 SK-10604
 SHEET NO.
 7 OF 11

1470

1460

1450

1440

1443.5

1444.6

1445.4

1447.6

1449.2

1450.0

1450.5

1451.7

1451.6

1451.5

1449.7

1449.6

1449.1

254'

27'

86'

61'

60'

116'

162'

135'

70'

21'

EXIST. GROUND @ TOP OF CURB

EXIST. GROUND @ R/W

GM

GM

GM

GM

12"

8"

8"

5"

5"

21'

BRK IN GR

12" VALVE & VALVE BOX

12" X 6" TEE

DEFLECTION

BRK IN GR

12" X 6" TEE

12" VALVE & VALVE BOX

BRK IN GR

12" X 6" TEE

12" VALVE & VALVE BOX

MATCH LINE & BRK IN GR

WATER SYSTEM IMPROVEMENTS

4TH STREET-U.S.H. 51 FROM STA. 92+00 TO STA. 102+00

TOMAHAWK, WISCONSIN