



NOTE:
 CONTRACTOR TO VERIFY EXACT CONNECTION LOCATIONS PRIOR TO WATER MAIN STAKING FOR CONSTRUCTION.

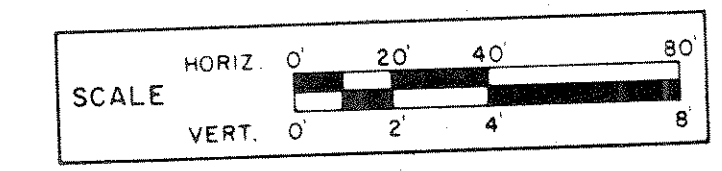

NOTE:
 EXISTING UTILITIES SHOWN, IN PLAN AND PROFILE, ARE INDICATED IN ACCORDANCE WITH AVAILABLE RECORDS. THE CONTRACTOR SHALL BE RESPONSIBLE FOR OBTAINING EXACT LOCATIONS AND ELEVATIONS OF ALL UTILITIES, INCLUDING SEWER AND WATER FROM THE OWNERS OF THE RESPECTIVE UTILITIES. ALL UTILITY OWNERS SHALL BE NOTIFIED BY THE CONTRACTOR 72 HOURS PRIOR TO EXCAVATION.

4TH STREET - U.S.H. 51

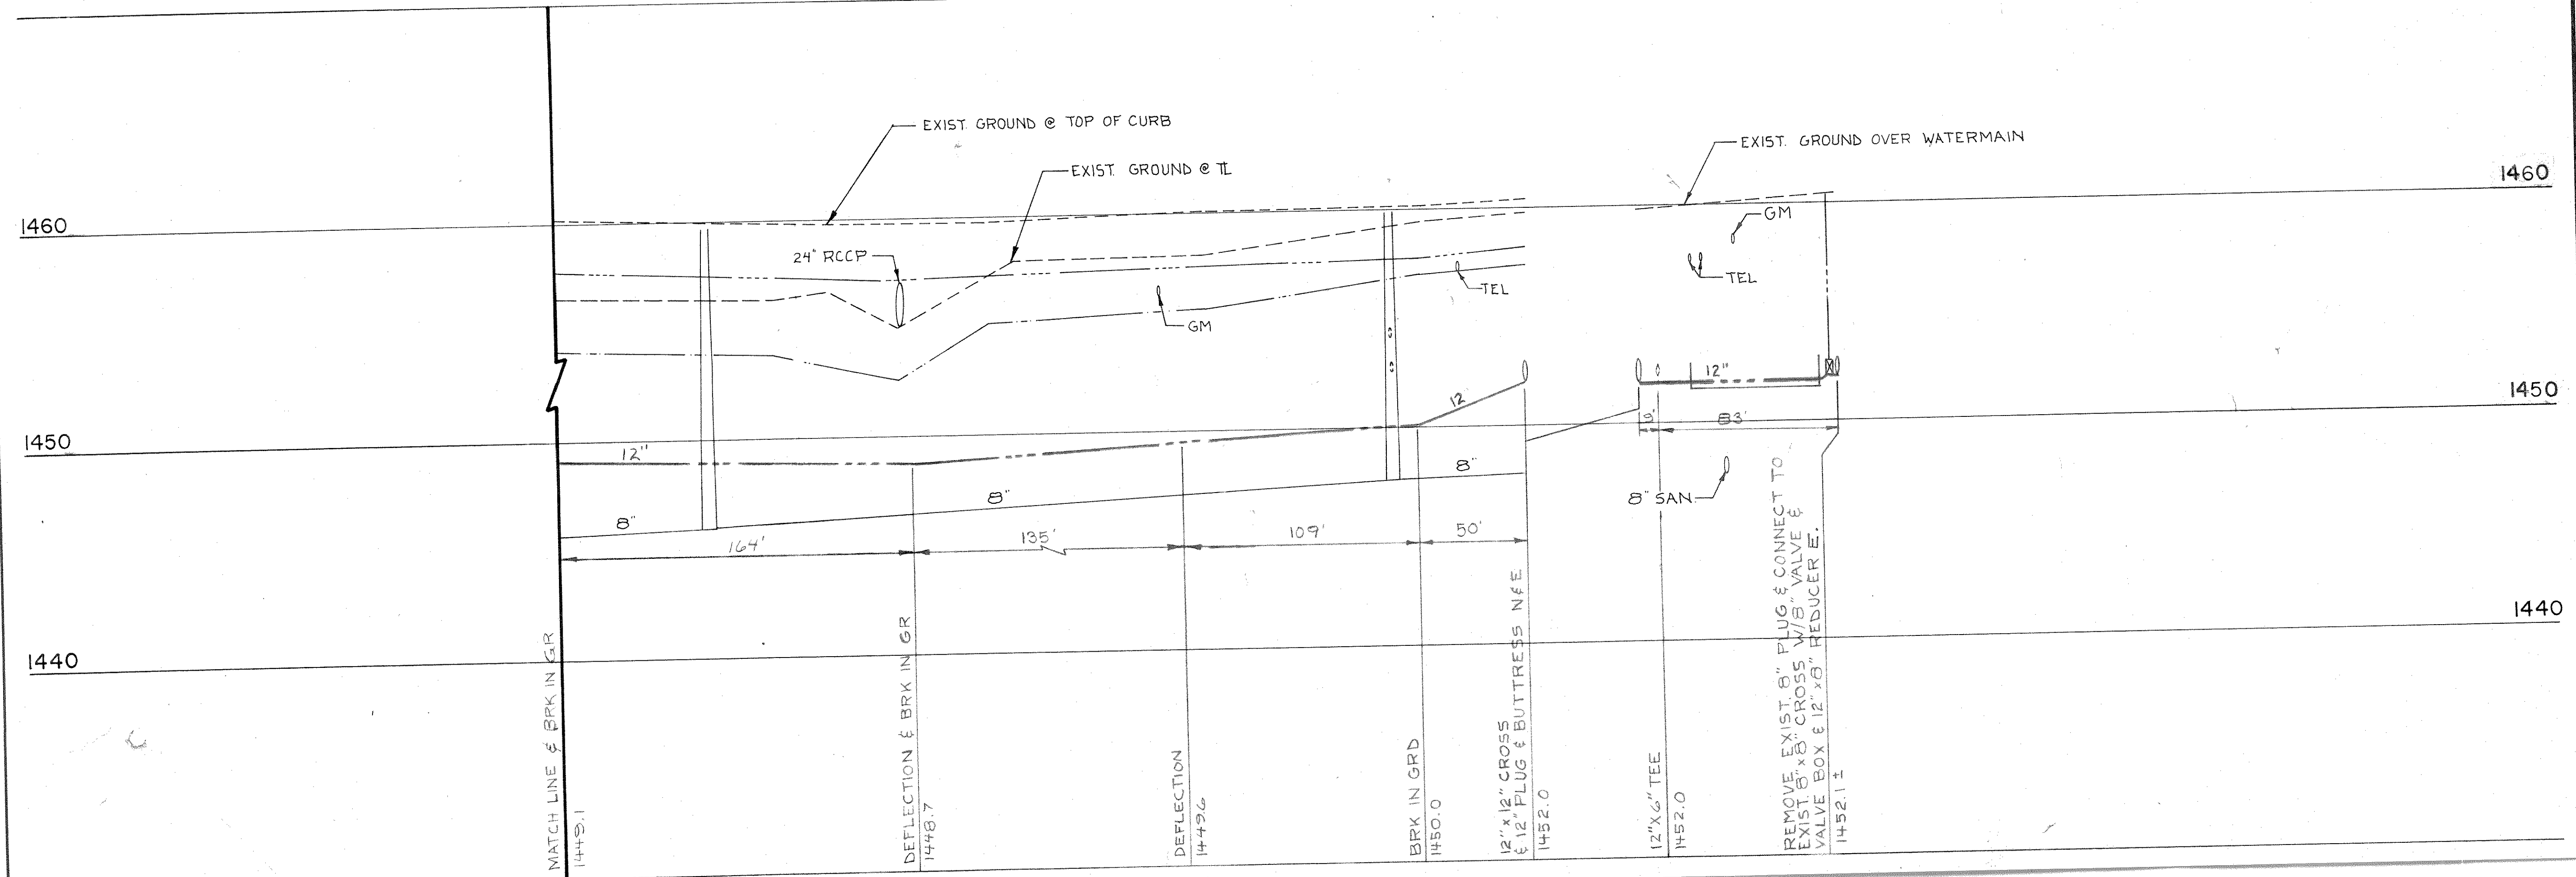

DESIGNER	DRAWN BY	NO.	REVISIONS	BY	DATE
SLY	RJC				
CHECKED	APPROVED				
DATE					
AUG., 1980					
SCALE					
AS SHOWN					



WATER SYSTEM IMPROVEMENTS
 4TH STREET-U.S.H. 51 FROM STA. 102+00 TO W. MOHAWK DR.
 TOMAHAWK, WISCONSIN

SECTION CONTRACT NO. 10410.200
 PROJECT NO. 10410.200
 FILE NO. SK-10603
 SHEET NO. 8 OF 11