



SOMO AVENUE

NOTE:
CONTRACTOR TO VERIFY EXACT CONNECTION LOCATIONS PRIOR TO WATER MAIN STAKING FOR CONSTRUCTION.

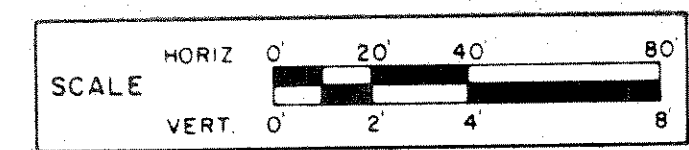

NOTE:
EXISTING UTILITIES SHOWN, IN PLAN AND PROFILE, ARE INDICATED IN ACCORDANCE WITH AVAILABLE RECORDS. THE CONTRACTOR SHALL BE RESPONSIBLE FOR OBTAINING EXACT LOCATIONS AND ELEVATIONS OF ALL UTILITIES, INCLUDING SEWER AND WATER FROM THE OWNERS OF THE RESPECTIVE UTILITIES. ALL UTILITY OWNERS SHALL BE NOTIFIED BY THE CONTRACTOR 72 HOURS PRIOR TO EXCAVATION.

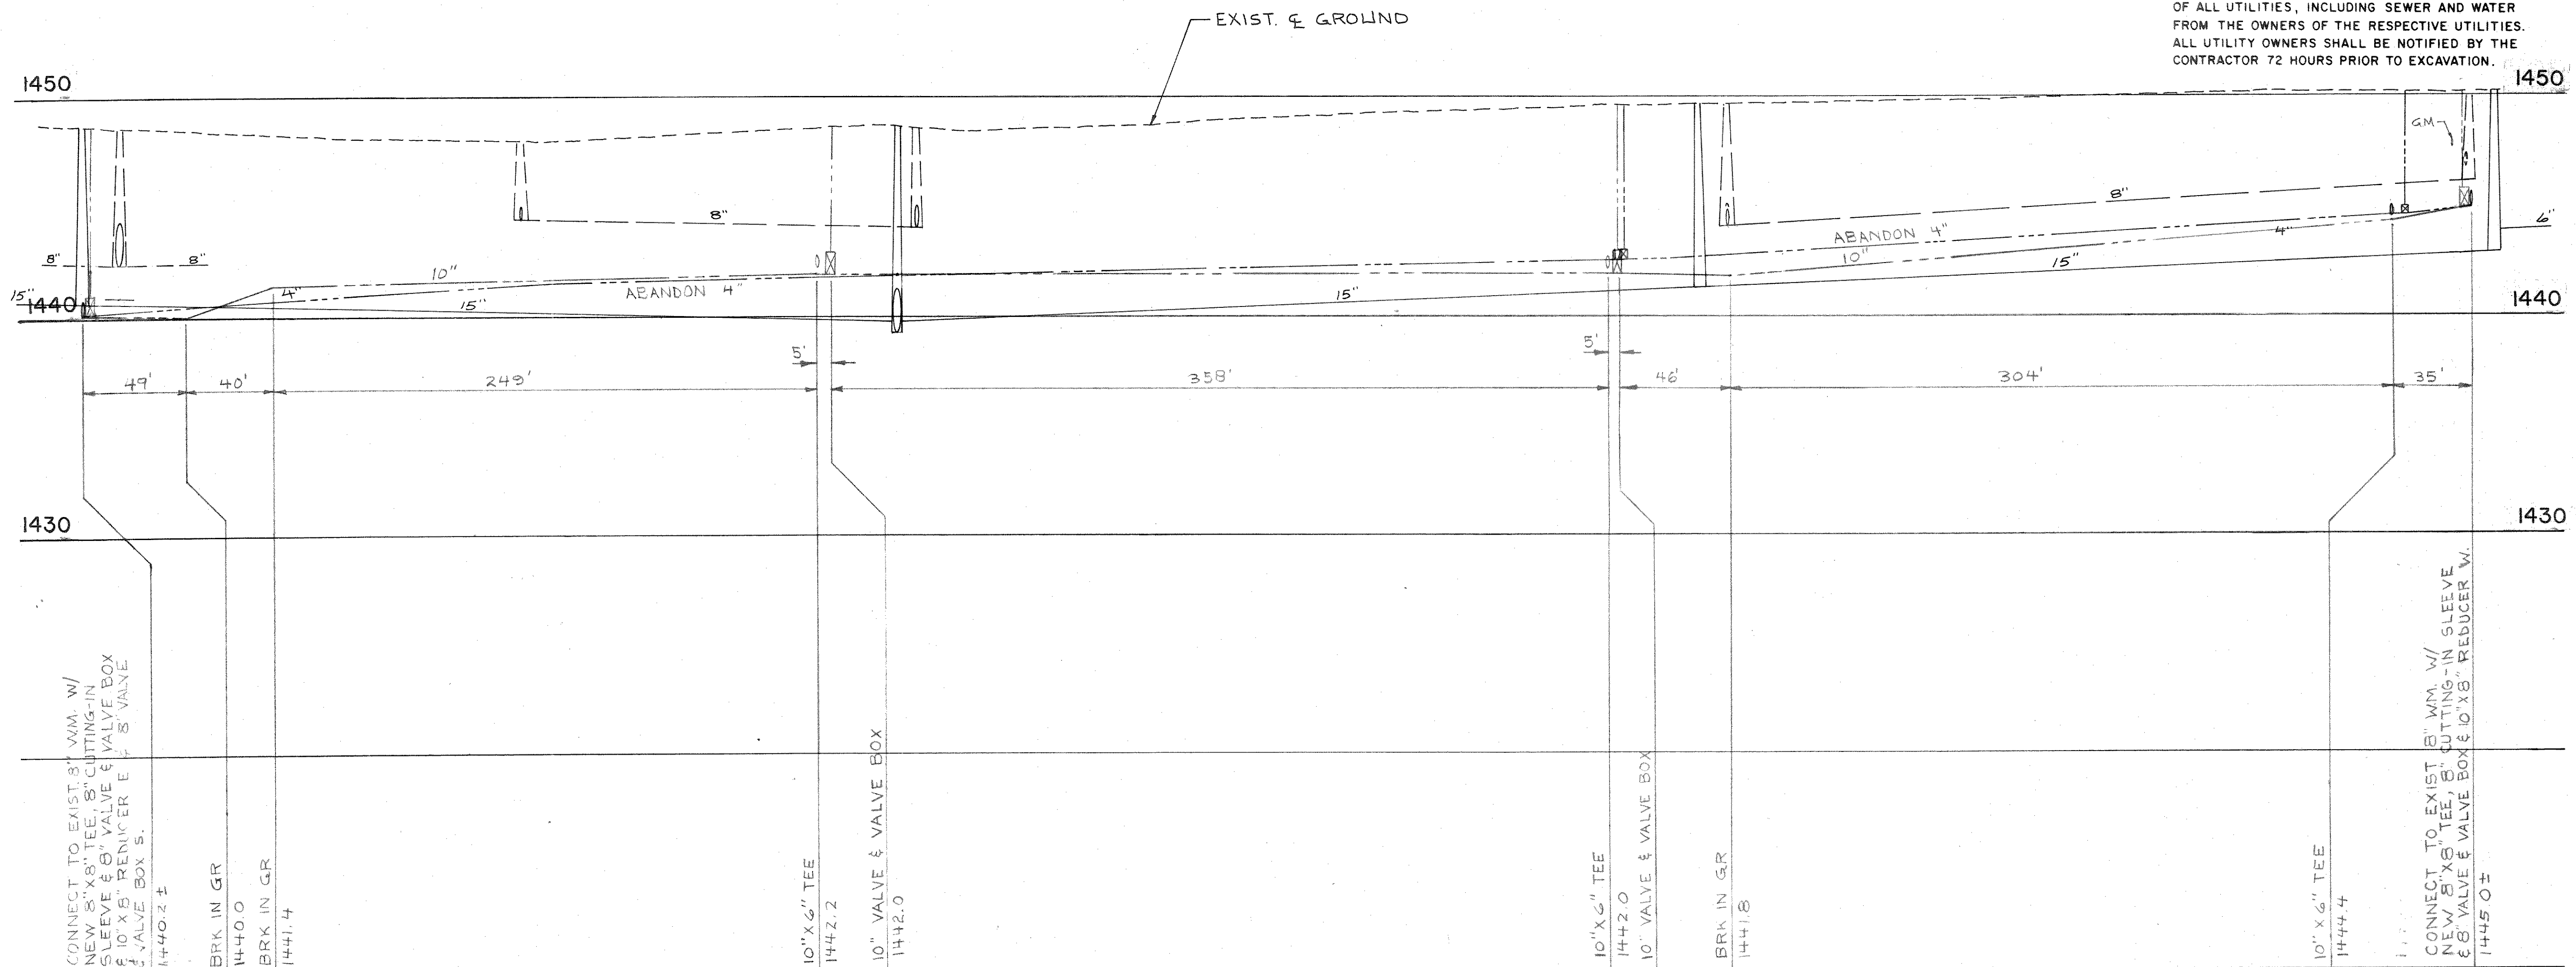

CONNECT TO EXIST. 8" WM. W/
NEW 8" X 8" TEE, 8" CUTTING-IN
SLEEVE & 8" VALVE & VALVE BOX
& 10" X 8" REDUCER & 8" VALVE
& VALVE BOX S.
1440.2 ±

BRK IN GR
1440.0
BRK IN GR
1441.4

10" X 6" TEE
1442.2
10" VALVE & VALVE BOX
1442.0

10" X 6" TEE
1442.0
10" VALVE & VALVE BOX

BRK IN GR
1441.8

10" X 6" TEE
1444.4

CONNECT TO EXIST. 8" WM. W/
NEW 8" X 8" TEE, 8" CUTTING-IN SLEEVE
& 8" VALVE & VALVE BOX & 10" X 8" REDUCER W.
1445.0 ±

DESIGNER	SLY	DRAWN BY	RJC
CHECKED		APPROVED	
DATE	JULY, 1980		
SCALE	AS SHOWN		
NO.		REVISIONS	BY
			DATE
ALL RIGHTS RESERVED			



WATER SYSTEM IMPROVEMENTS
SOMO AVENUE FROM 4TH ST. TO 7TH ST.
TOMAHAWK, WISCONSIN

SECTION III
CONTRACT D
PROJECT NO.
10410.200
FILE NO.
SK-10601
SHEET NO.
10 OF 11