


- EROSION CONTROL**
1. PLACE EROSION BALES, SILT FENCE, OR 1" WASHED STONE AROUND INLETS TO PREVENT SEDIMENT FLOW INTO THE ST. WATER SYSTEM.
 2. DITCH CHECKS SHALL BE INSTALLED; USING EROSION BALES, FILTER FABRIC, OR 1" WASHED STONE, EVERY 200' IN AREAS WHERE DITCH SLOPE EXCEEDS 1.00%.

SCALES
 HORIZ. 1" = 20'
 VERT. 1" = 2'

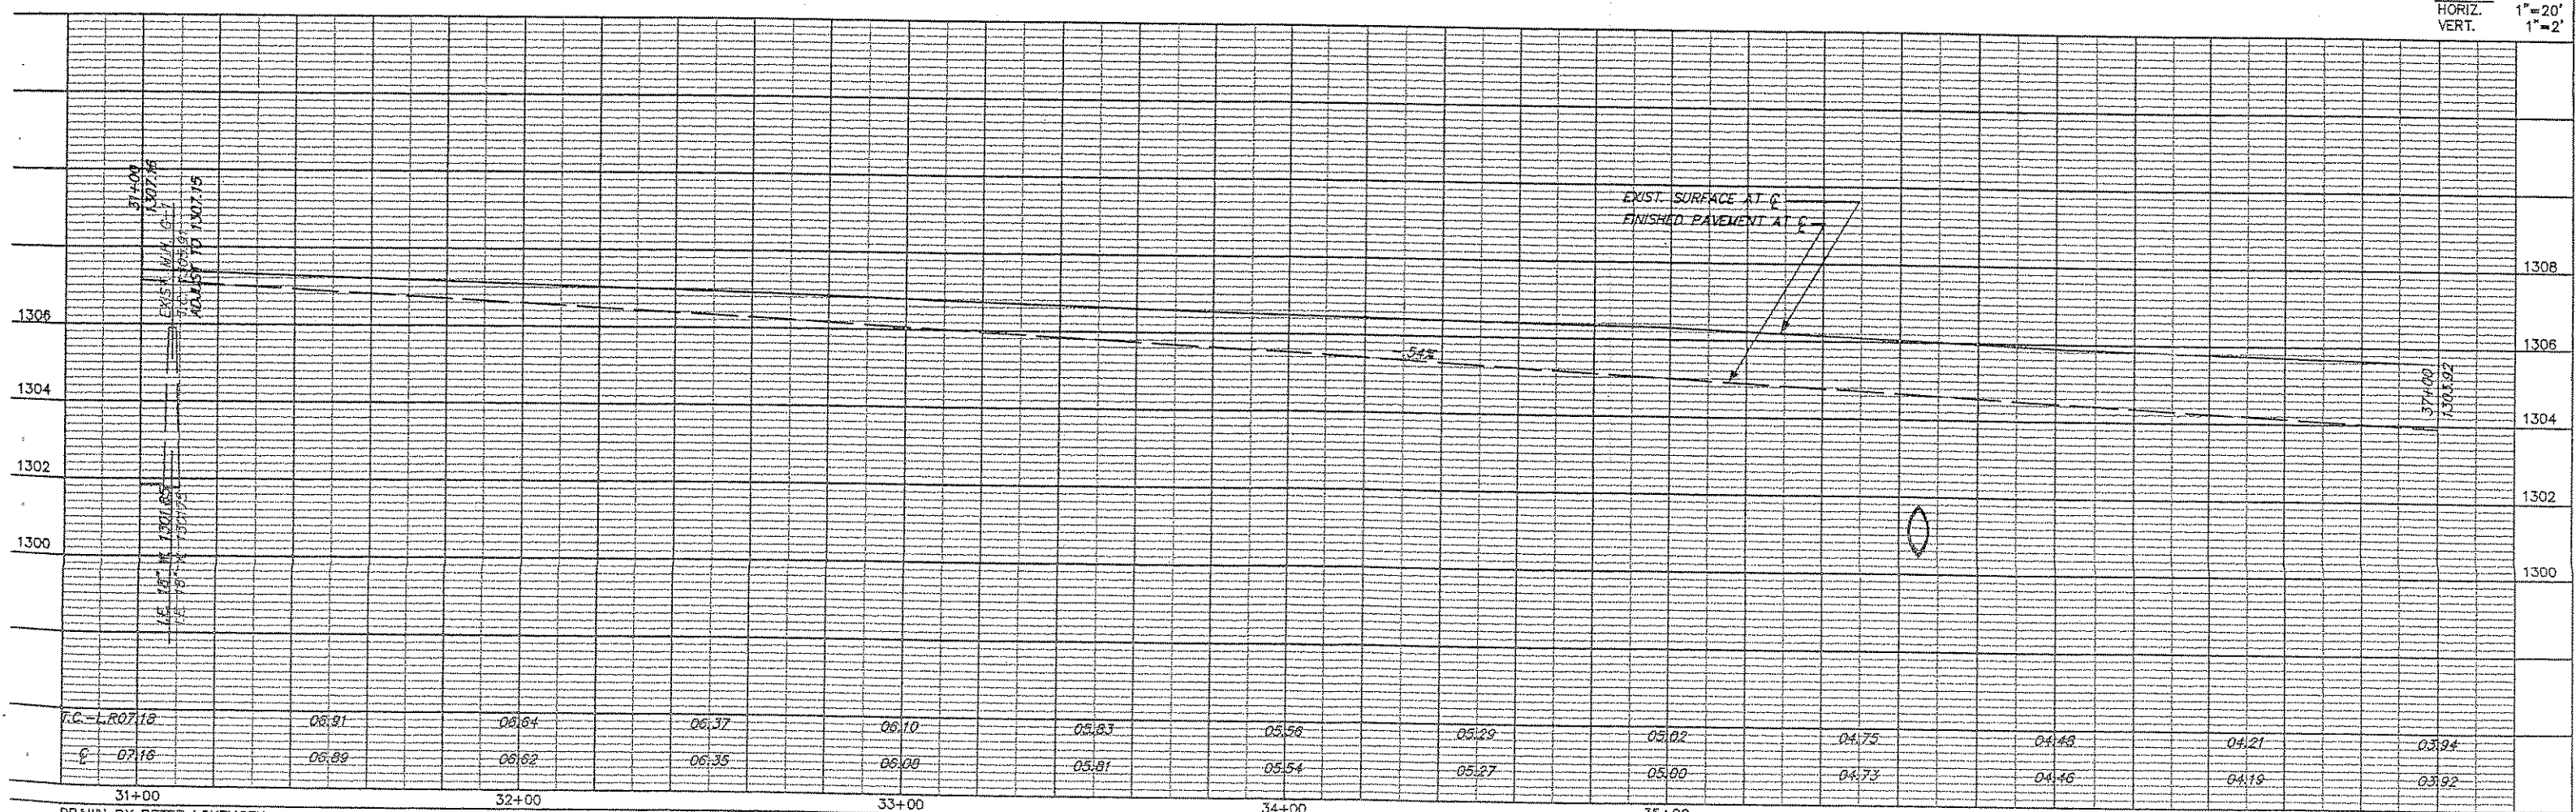

P.C. - L.R0718	08.91	08.84	08.37	06.10	05.23	05.58	05.29	05.02	04.75	04.48	04.21	03.94
E - 0716	08.89	08.82	08.35	06.08	05.91	05.54	05.27	05.00	04.73	04.46	04.19	03.92

DRAWN BY PETER LOKEMOEN
 MARCH 30, 2000

GRAND AVENUE CURB AND GUTTER & RESURFACING