


EROSION CONTROL.

1. PLACE EROSION BALES, SILT FENCE, OR 1" WASHED STONE AROUND INLETS TO PREVENT SEDIMENT FLOW INTO THE ST. WATER SYSTEM.
2. DITCH CHECKS SHALL BE INSTALLED; USING EROSION BALES, FILTER FABRIC, OR 1" WASHED STONE, EVERY 200' IN AREAS WHERE DITCH SLOPE EXCEEDS 1.00%.

SCALES
 HORIZ. 1"=20'
 VERT. 1"=2'

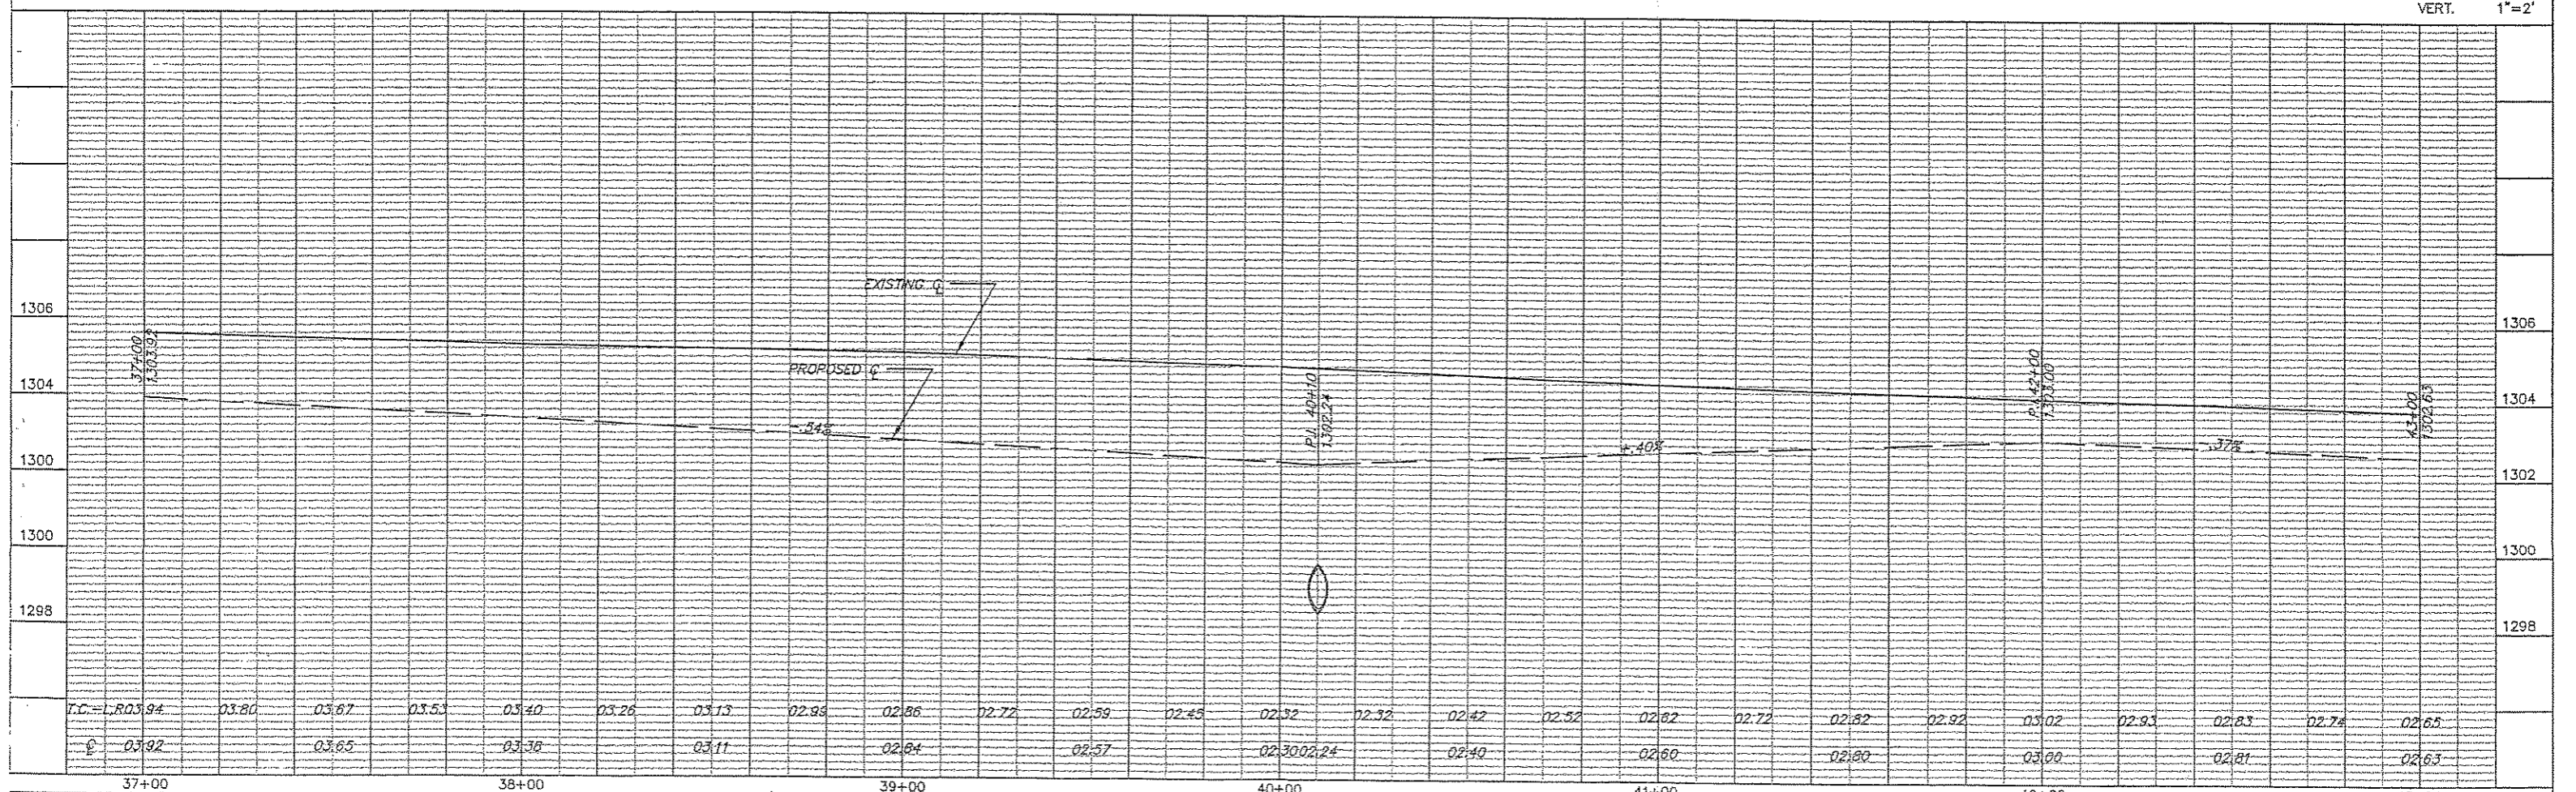

DRAWN BY PETER LOKEMOEN
 MARCH 30, 2000

GRAND AVENUE CURB & GUTTER AND RESURFACING