


S.P.R. DIVISION	PROJECT	SHEET NUMBER	TOTAL SHEETS
4	TO189 (2)	13	41

SO189(5) 12 21
 STA. 275+00-305+00 LT & RT.
 11 POSTS REQ'D. FOR R/W

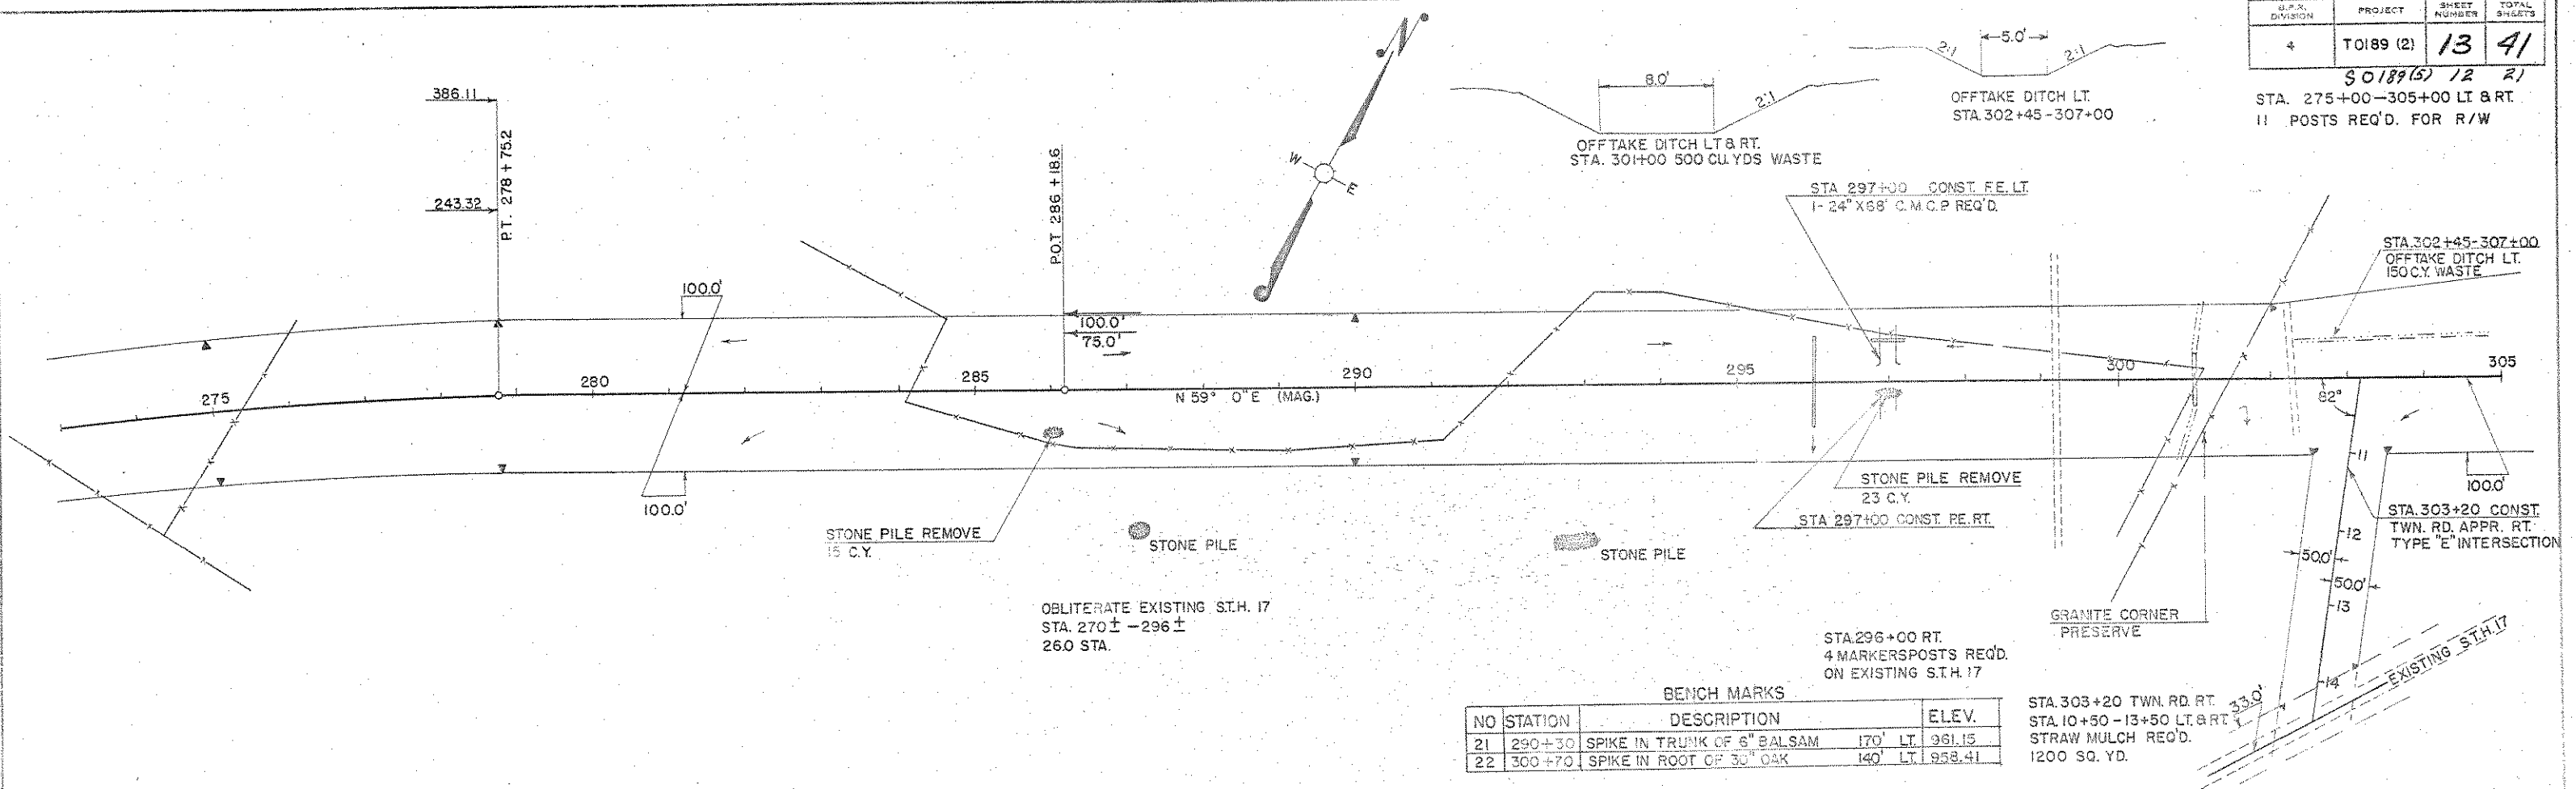


BENCH MARKS

NO	STATION	DESCRIPTION	ELEV.
21	290+30	SPIKE IN TRUNK OF 6" BALSAM	170' LT. 961.15
22	300+70	SPIKE IN ROOT OF 30" OAK	140' LT. 958.41

STA. 296+00 RT.
 4 MARKERS POSTS REQ'D.
 ON EXISTING S.T.H. 17

STA. 303+20 TWN. RD. RT.
 STA. 10+50 - 13+50 LT. & RT.
 STRAW MULCH REQ'D.
 1200 SQ. YD.

NET CENTERLINE LENGTH STA. 275+00-305+00 = 3000.0 LIN. FT.

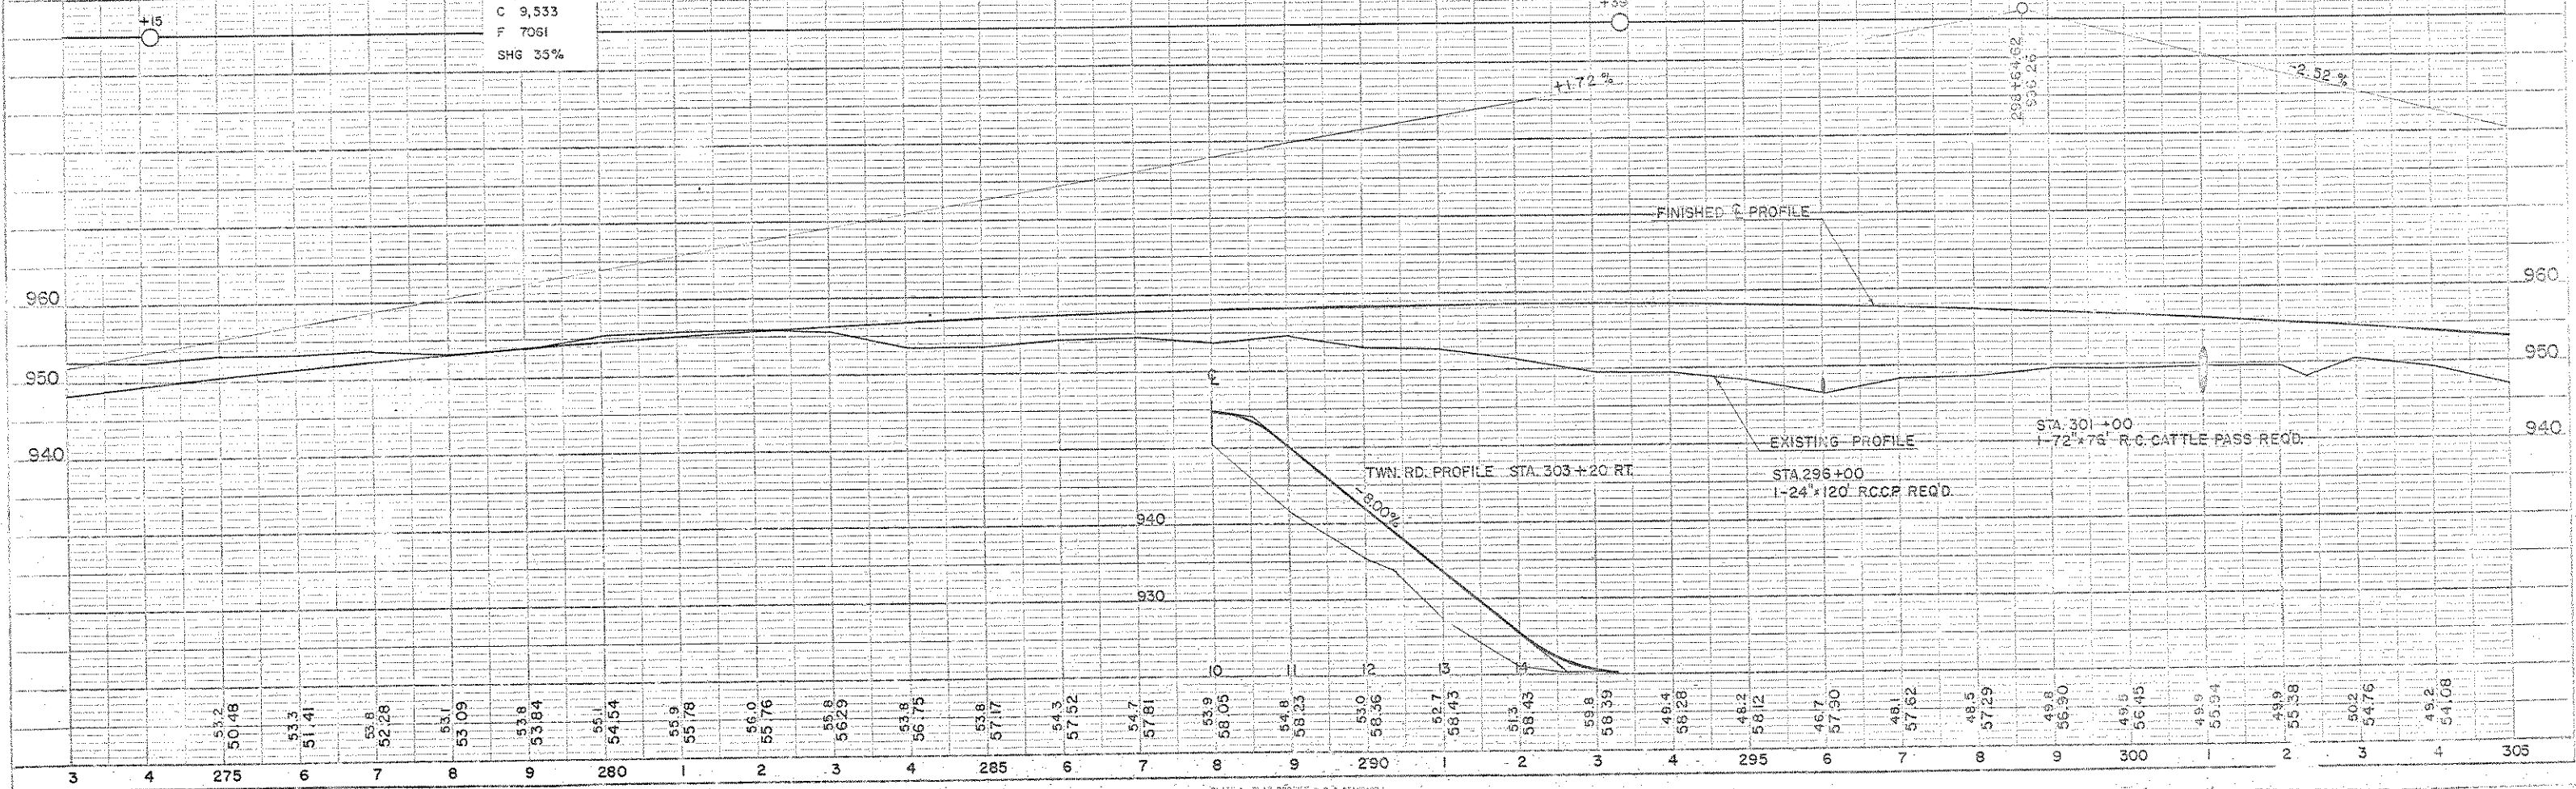

PLAN AND PROFILE STA 275+00-305+00

DATE: 10/10/00
 DRAWN BY: J. J. WASH
 CHECKED BY: J. J. WASH
 PROJECT NO: 188576

DATE: 10/10/00
 DRAWN BY: J. J. WASH
 CHECKED BY: J. J. WASH
 PROJECT NO: 188576

PLATE 1 - PLAN PROFILE & P. 2 - STANDARD
 FEDERAL POST OFF. CINCINNATI