



| BENCH MARKS | | | |
|-------------|----------------|------------------------------|---------|
| NO. | STATION | DESCRIPTION | ELEV. |
| 21 | 95+48, 61' LT | 8" S. PINE WEST OF STH 17 | 1338.66 |
| 22 | 105+99, 97' LT | 16" JACK PINE WEST OF STH 17 | 1315.55 |
| | | | |

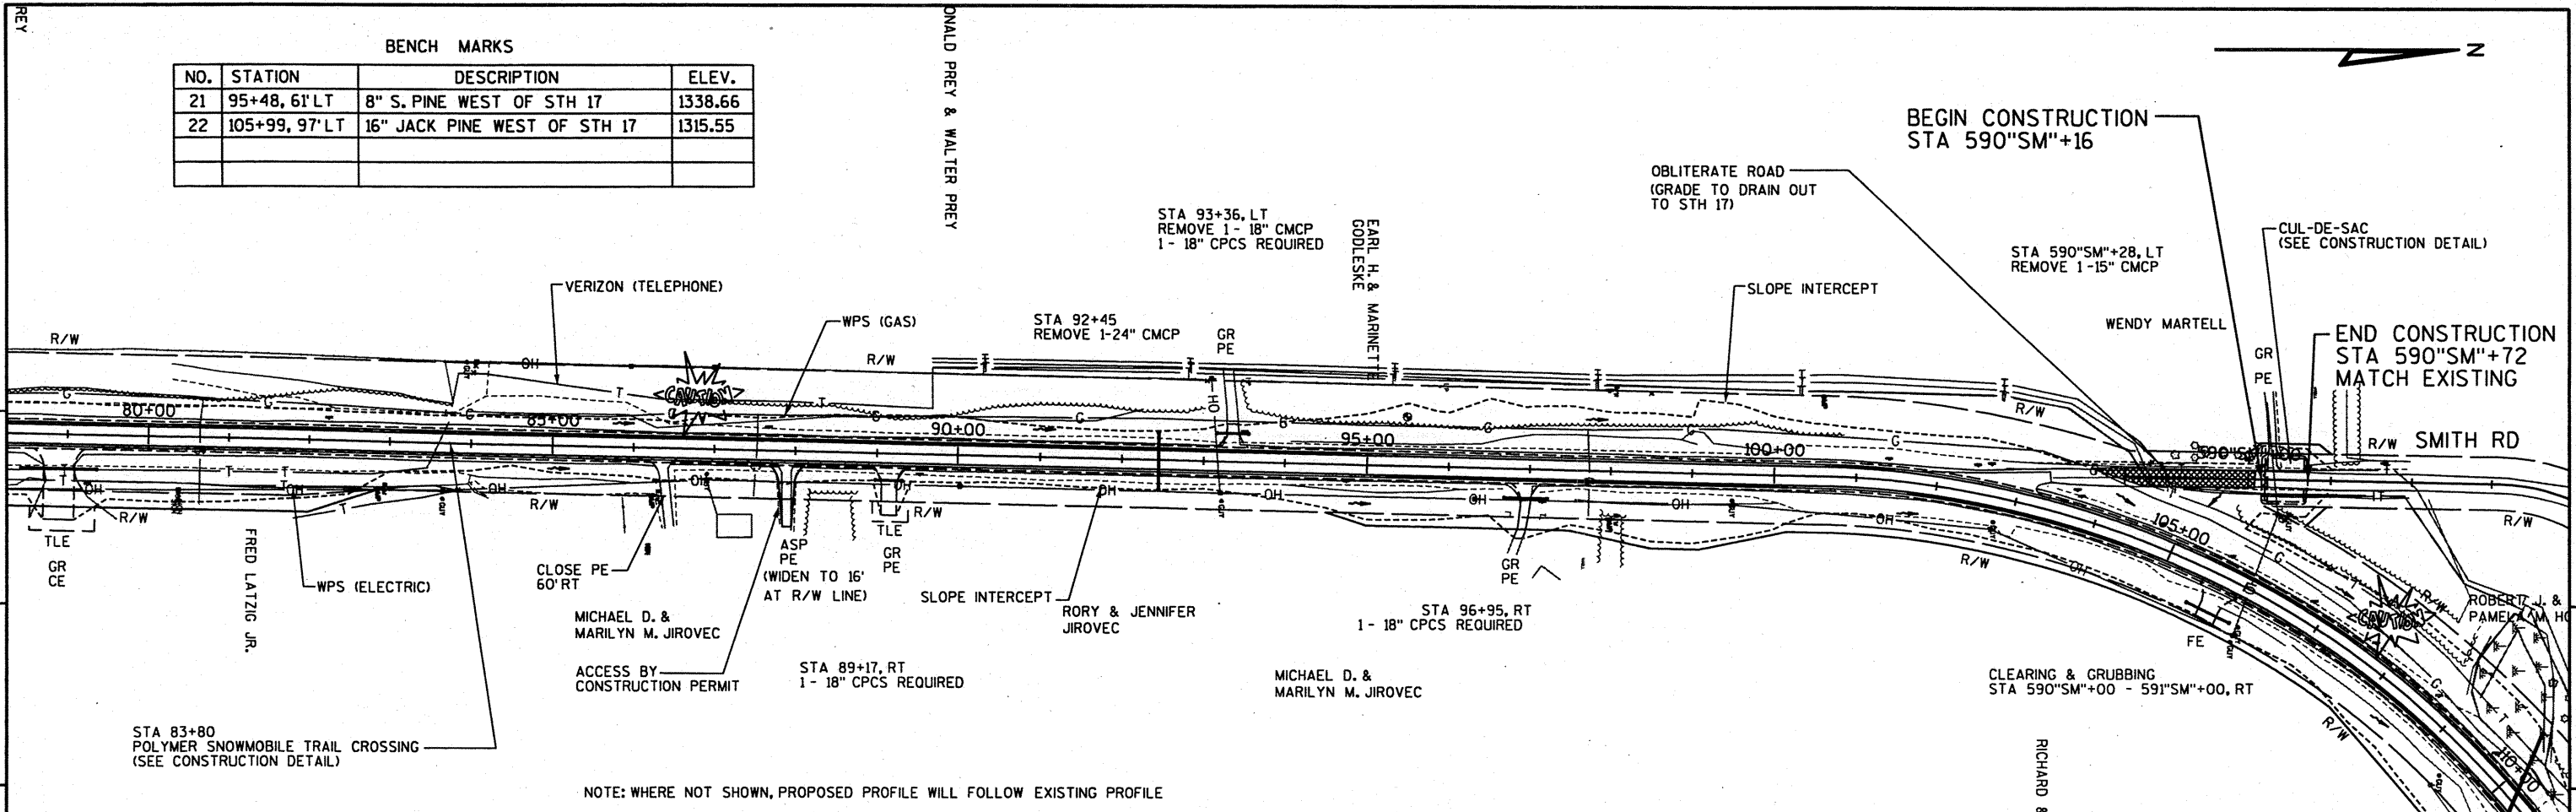

NOTE: WHERE NOT SHOWN, PROPOSED PROFILE WILL FOLLOW EXISTING PROFILE

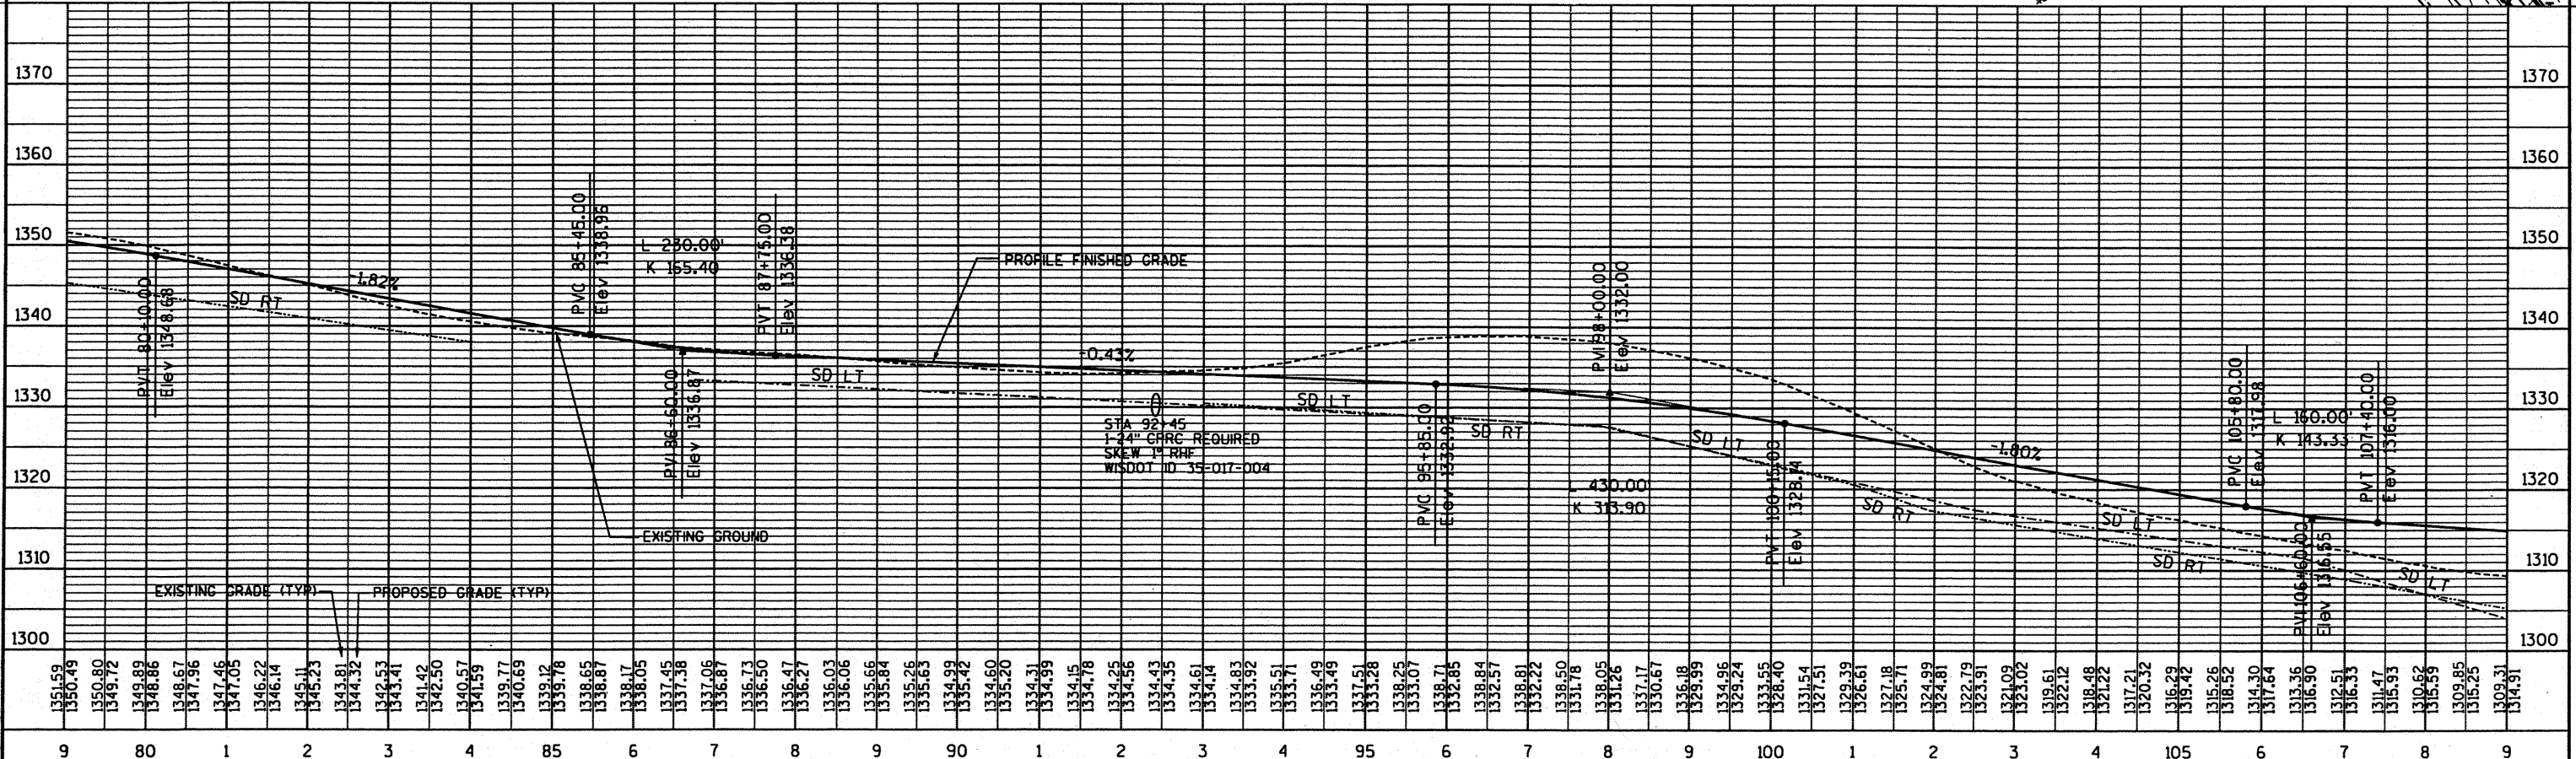

| | | | | | |
|------------------------|-------------|-----------------|------------------|--------------|---|
| PROJECT NO: 9030-07-70 | HWY: STH 17 | COUNTY: LINCOLN | PLAN AND PROFILE | SHEET NO: 78 | E |
|------------------------|-------------|-----------------|------------------|--------------|---|