


NO.	STATION	DESCRIPTION	ELEV.
23	135+60, 60' LT	10" W. PINE WEST OF STH 17	1312.20

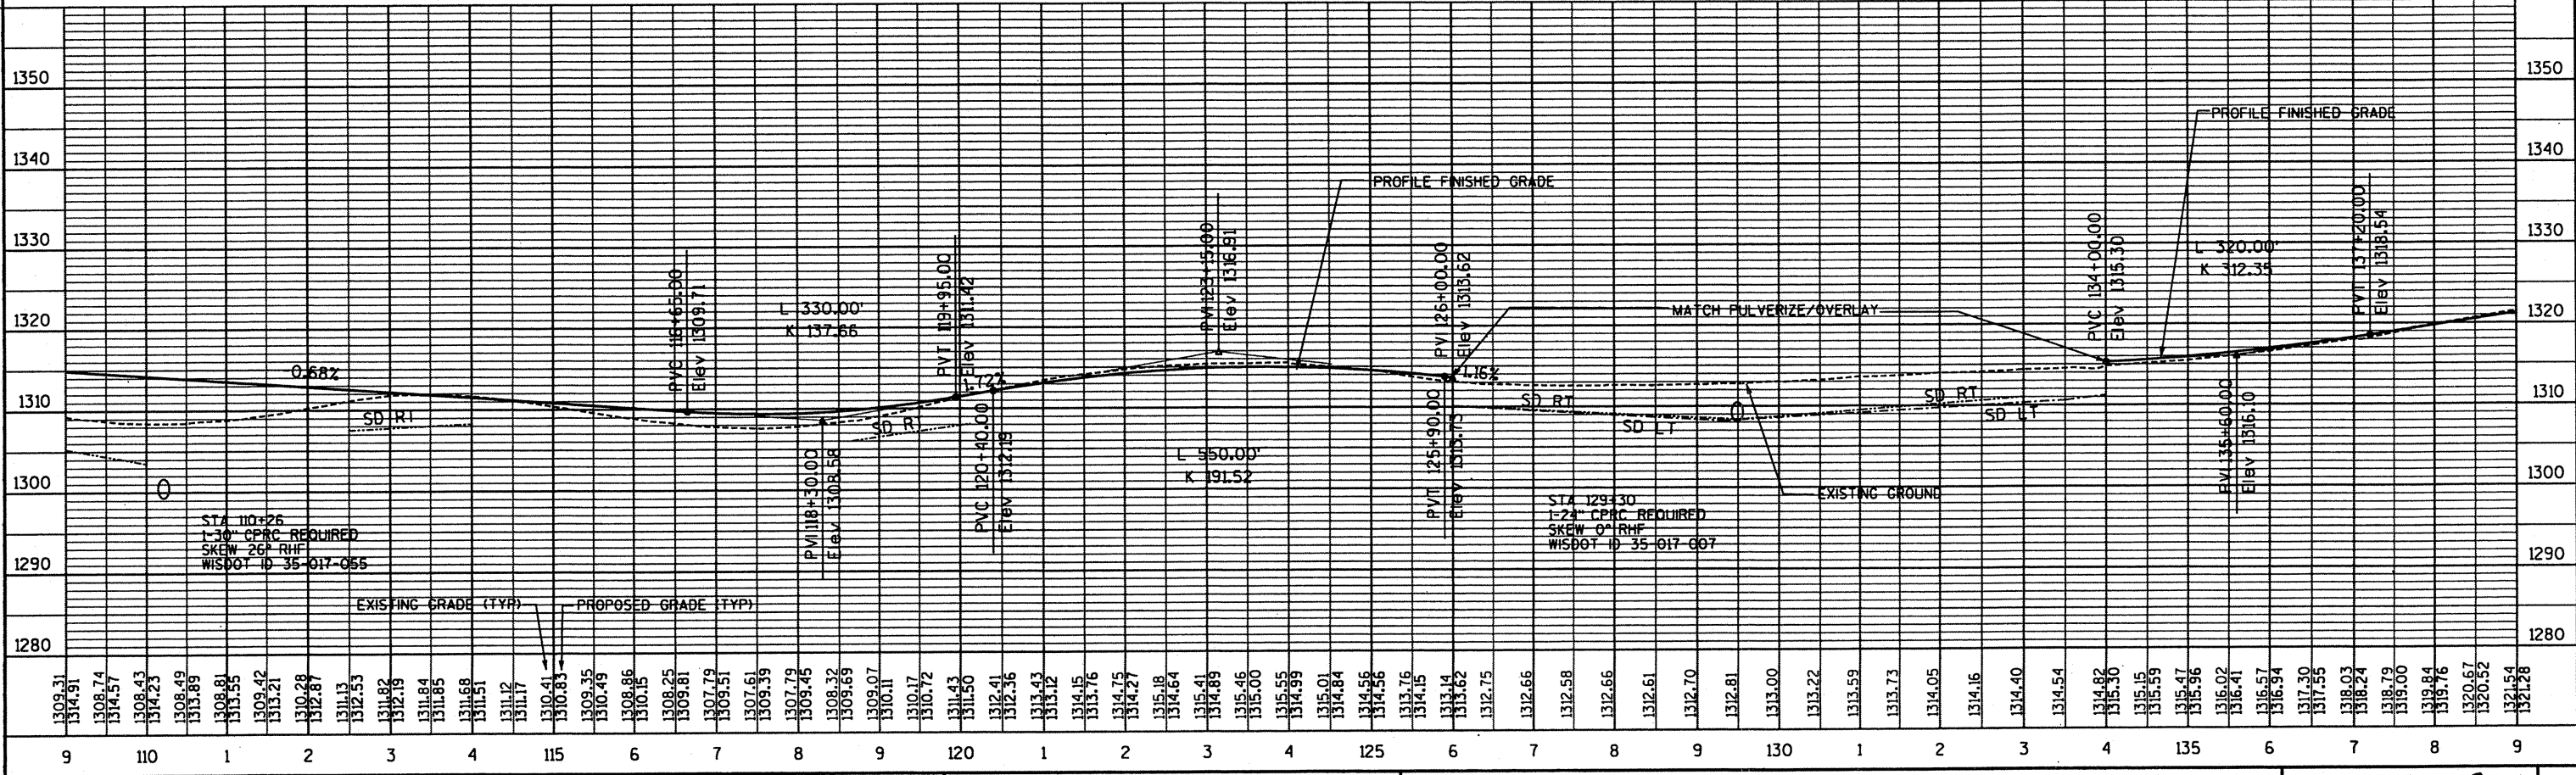

PROJECT NO: 9030-07-70      HWY: STH 17      COUNTY: LINCOLN      PLAN AND PROFILE      SHEET NO: 79      E