



NOTE: WHERE NOT SHOWN, PROPOSED PROFILE WILL FOLLOW EXISTING PROFILE

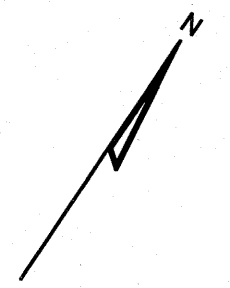

BENCH MARKS

NO.	STATION	DESCRIPTION	ELEV.
27	211+08, 70' LT	6" ELM WEST OF STH 17	1395.03
28	221+73, 75' LT	12" W. PINE WEST OF STH 17	1413.84

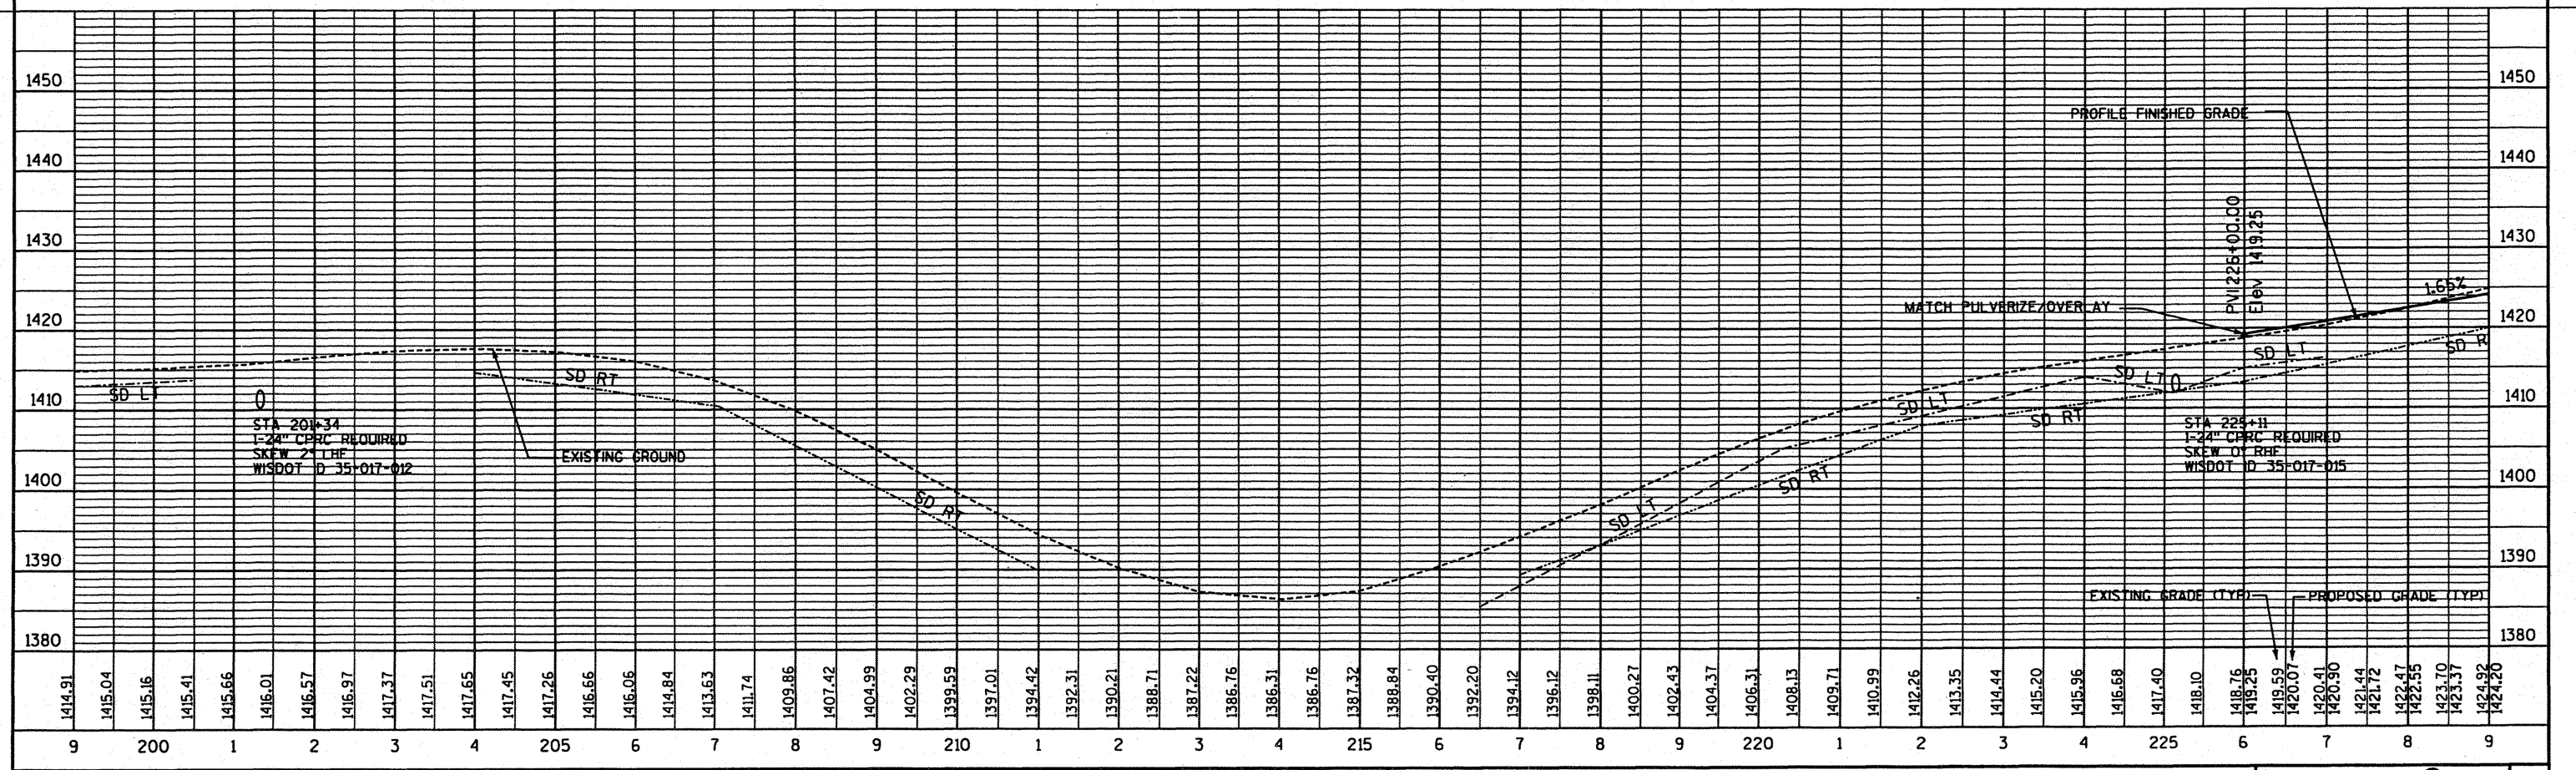

PROJECT NO: 9030-07-70      HWY: STH 17      COUNTY: LINCOLN      PLAN AND PROFILE      SHEET NO: 82      E