
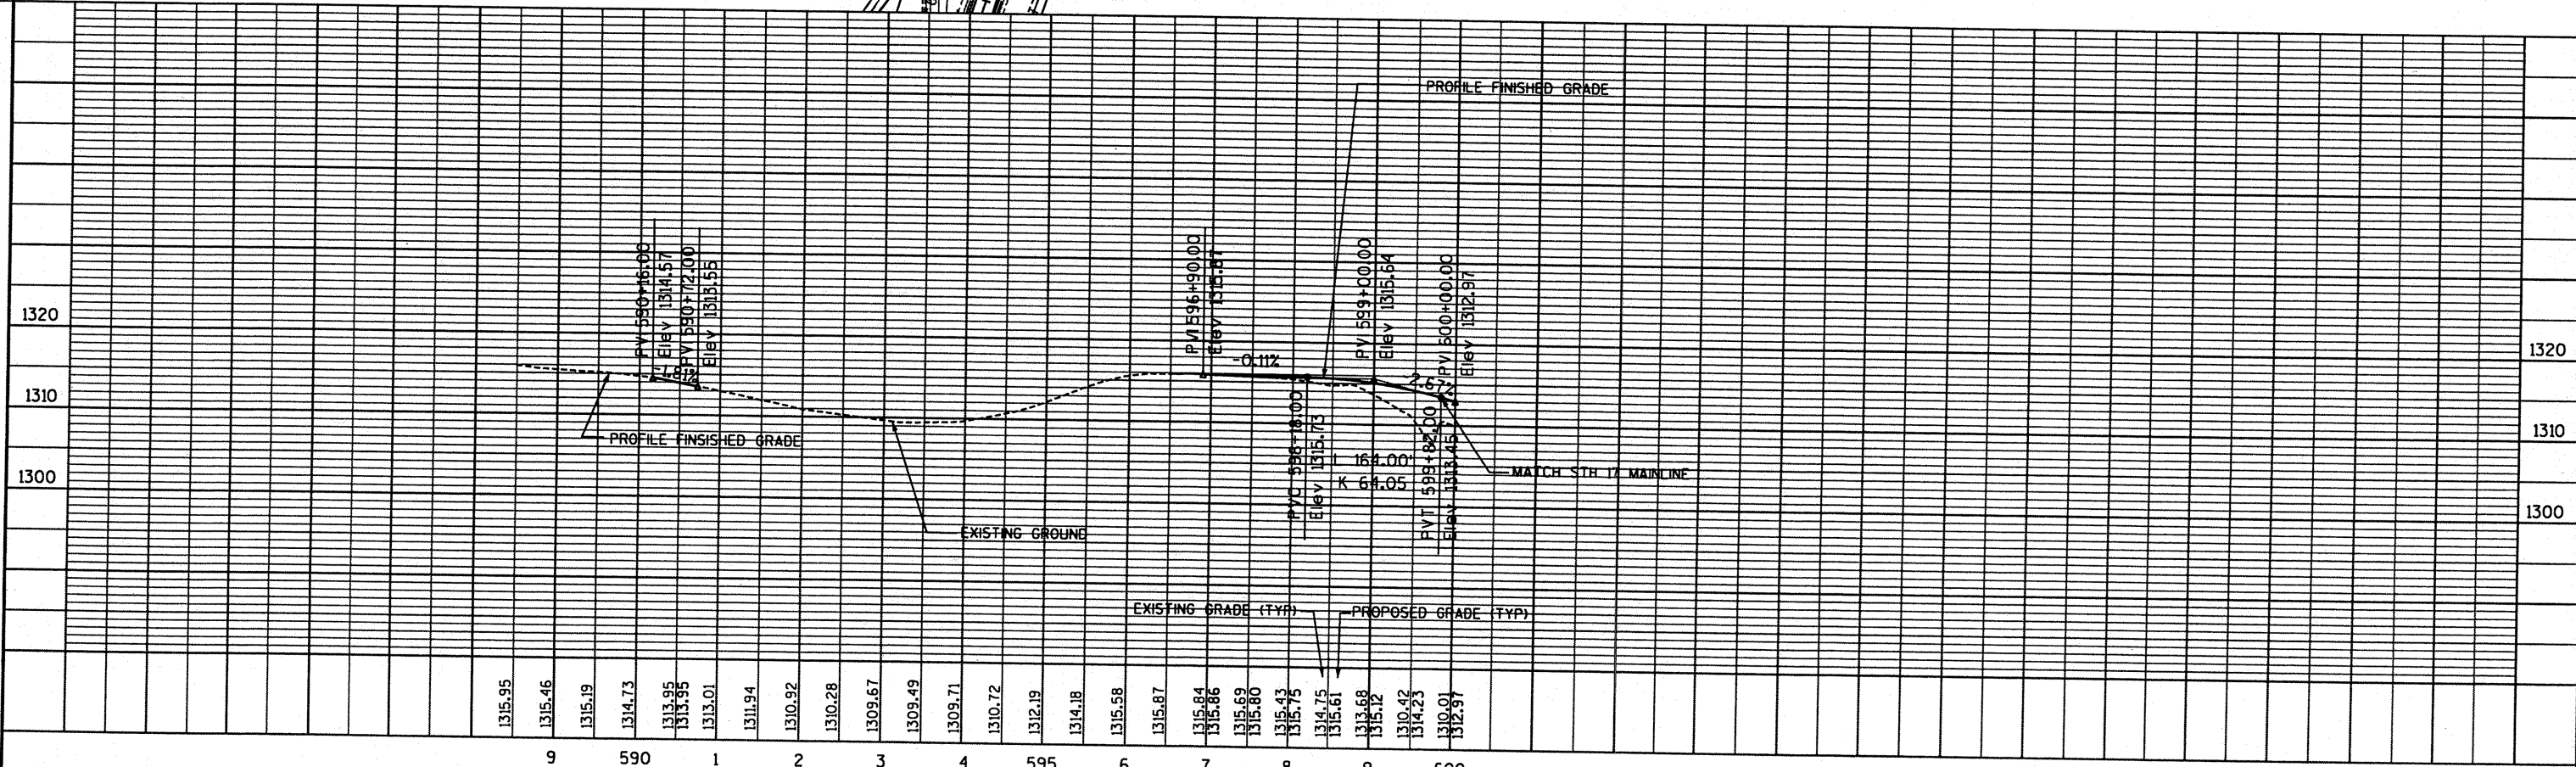


5

5

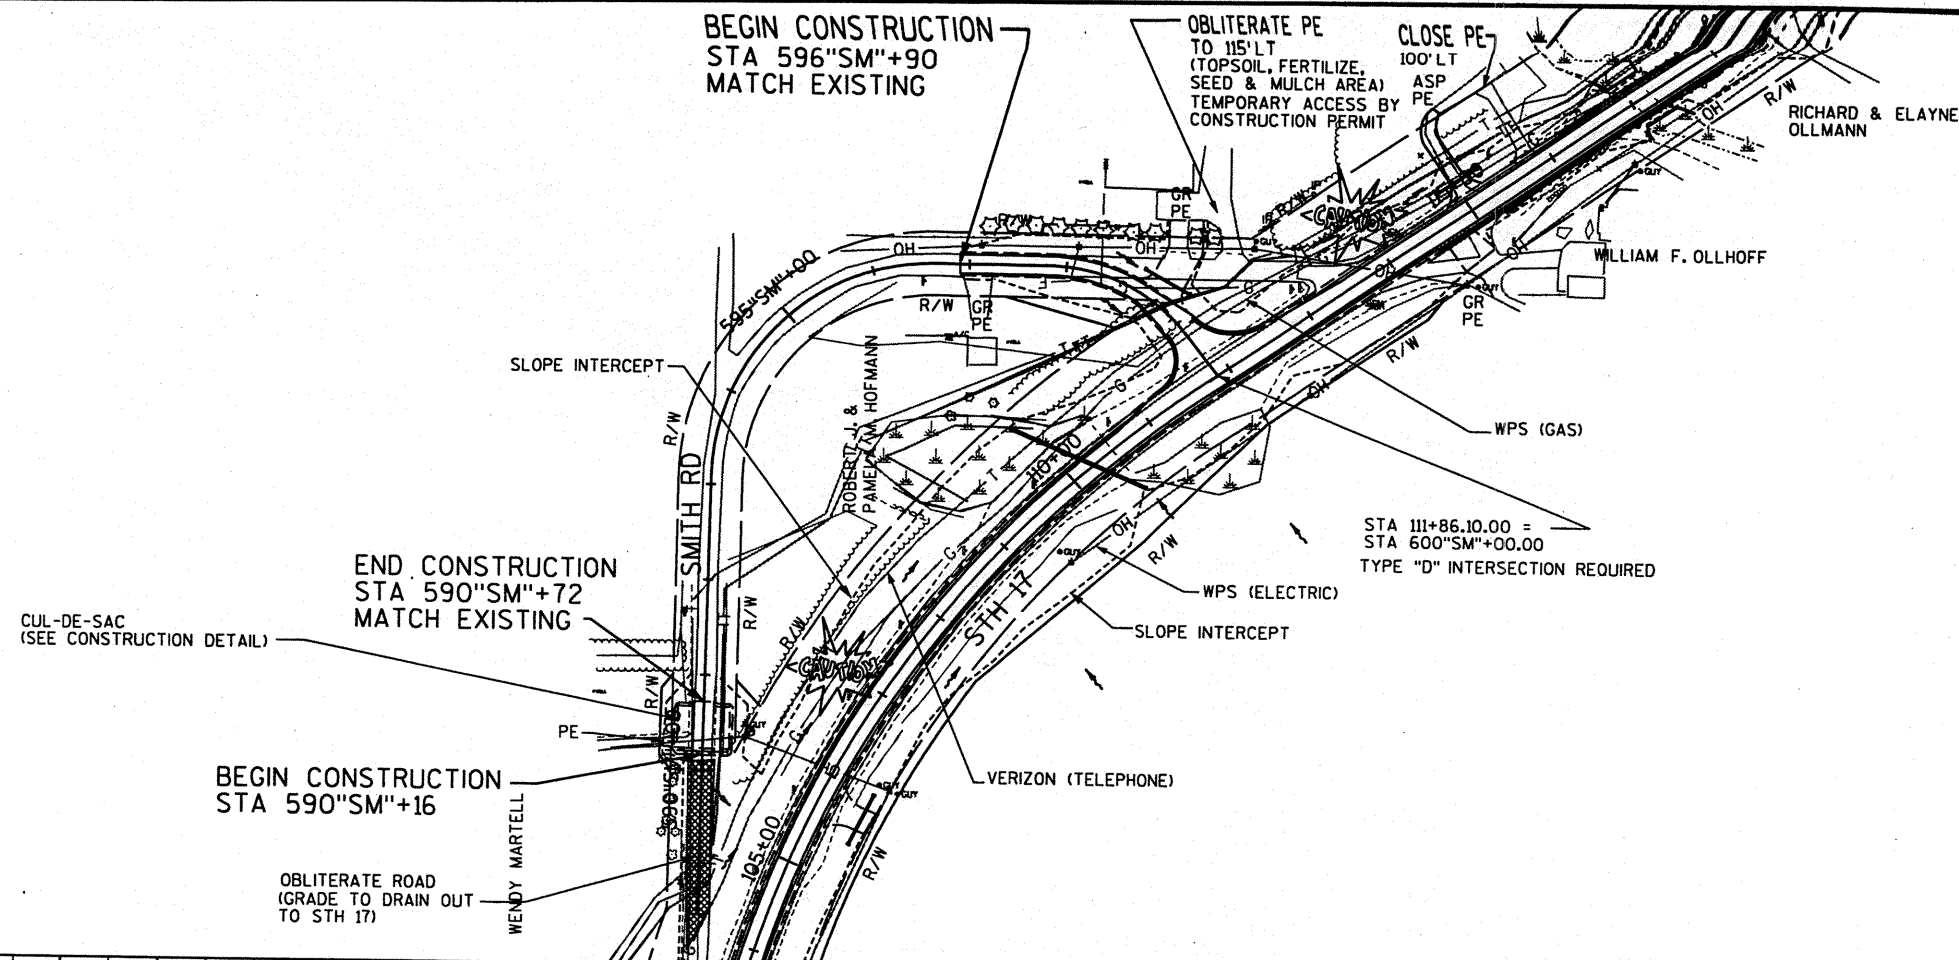

PROJECT NO: 9030-07-70      HWY: STH 17      COUNTY: LINCOLN      PLAN AND PROFILE - SMITH ROAD      SHEET NO: 89