
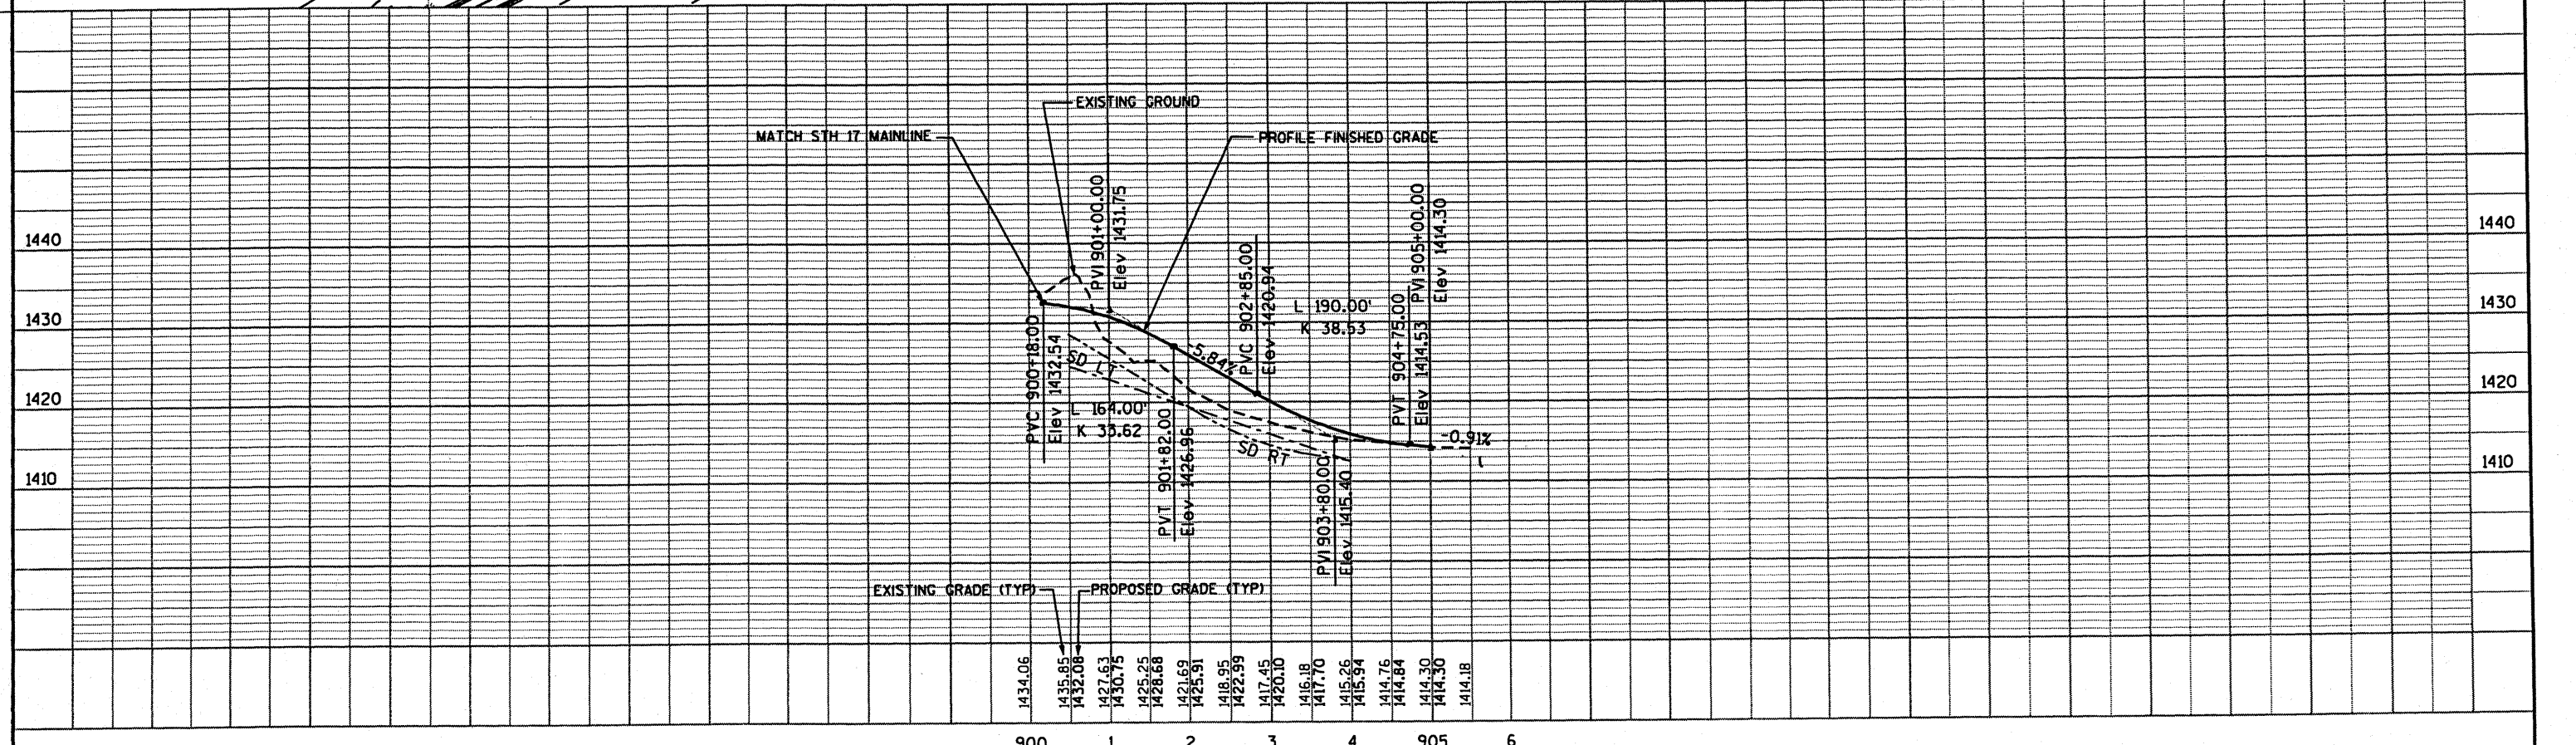


5

5

GERILYN R. MADER

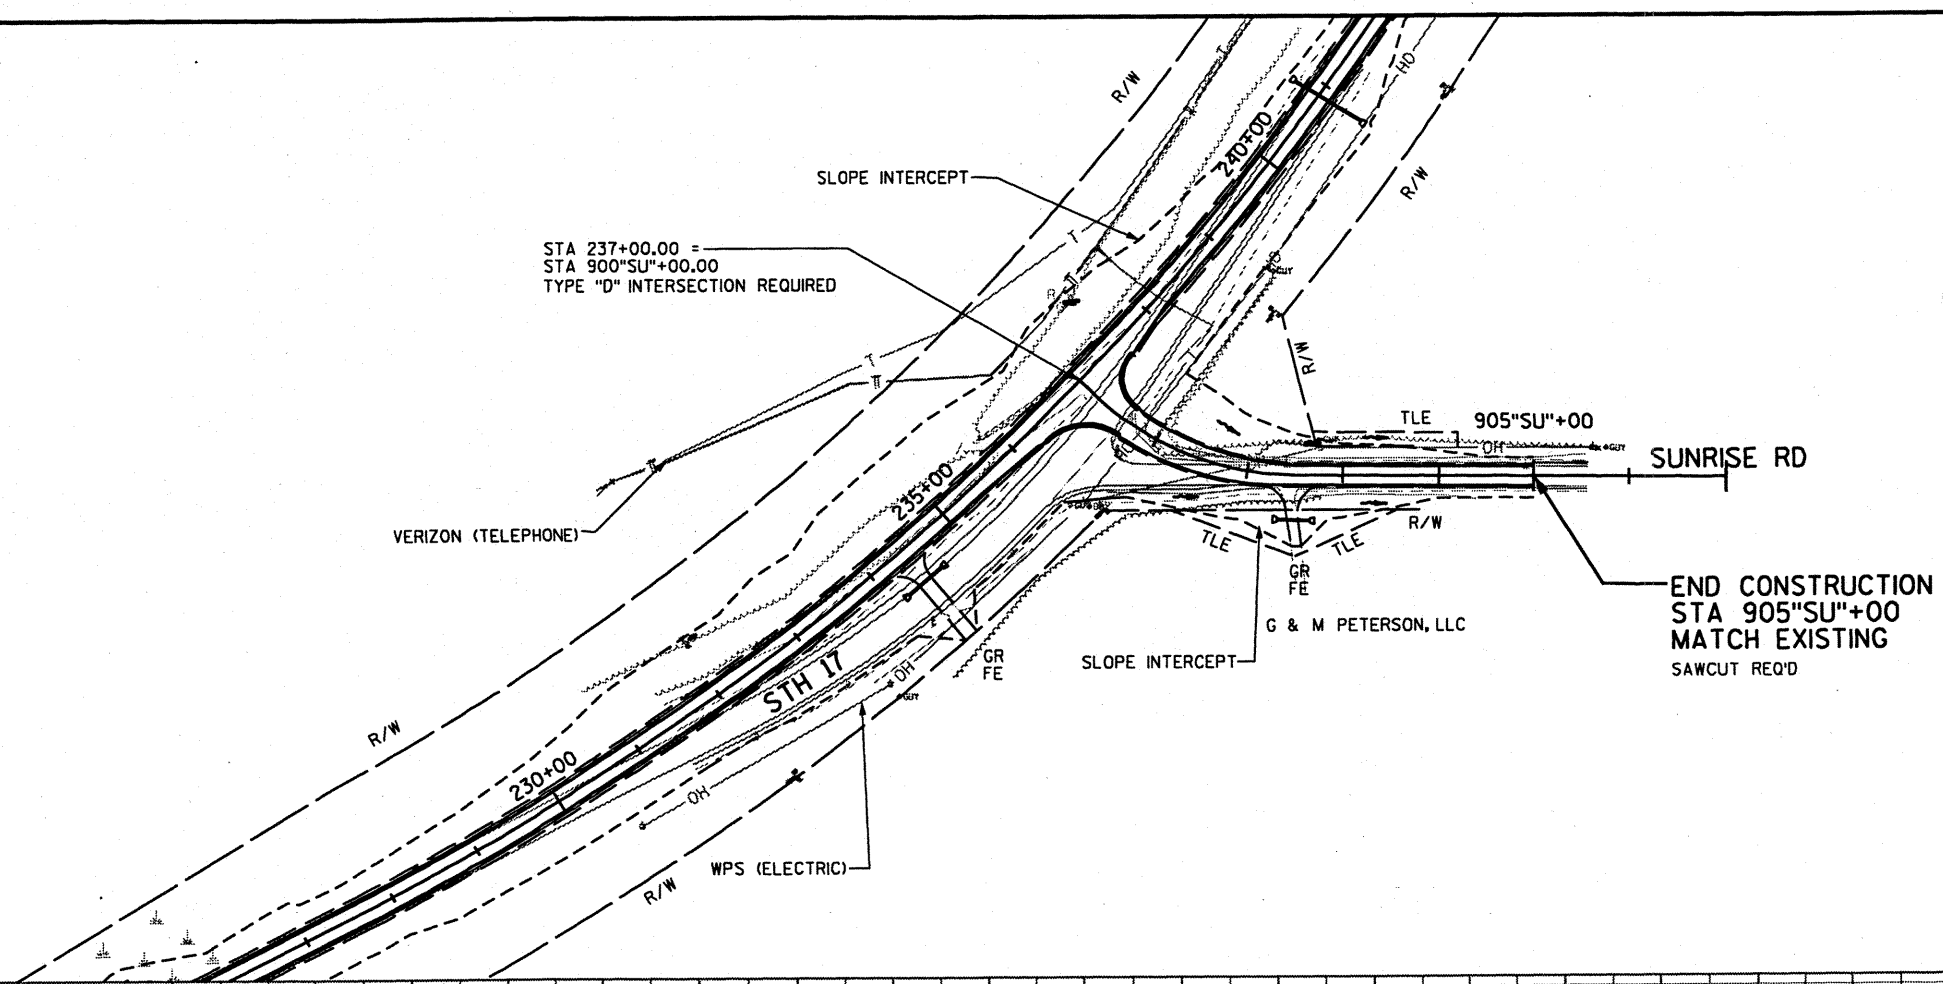

PROJECT NO: 9030-07-70	HWY: STH 17	COUNTY: LINCOLN	PLAN AND PROFILE - SUNRISE ROAD	SHEET NO: 93	E
------------------------	-------------	-----------------	---------------------------------	--------------	---