


BENCH MARK

| NO. | STATION | DESCRIPTION                                 | ELEV.  |
|-----|---------|---------------------------------------------|--------|
| 1   | 94+00   | BLUE PAINT TOP OF 10' SPAN S.P.P.A. 30' LT. | 100.00 |

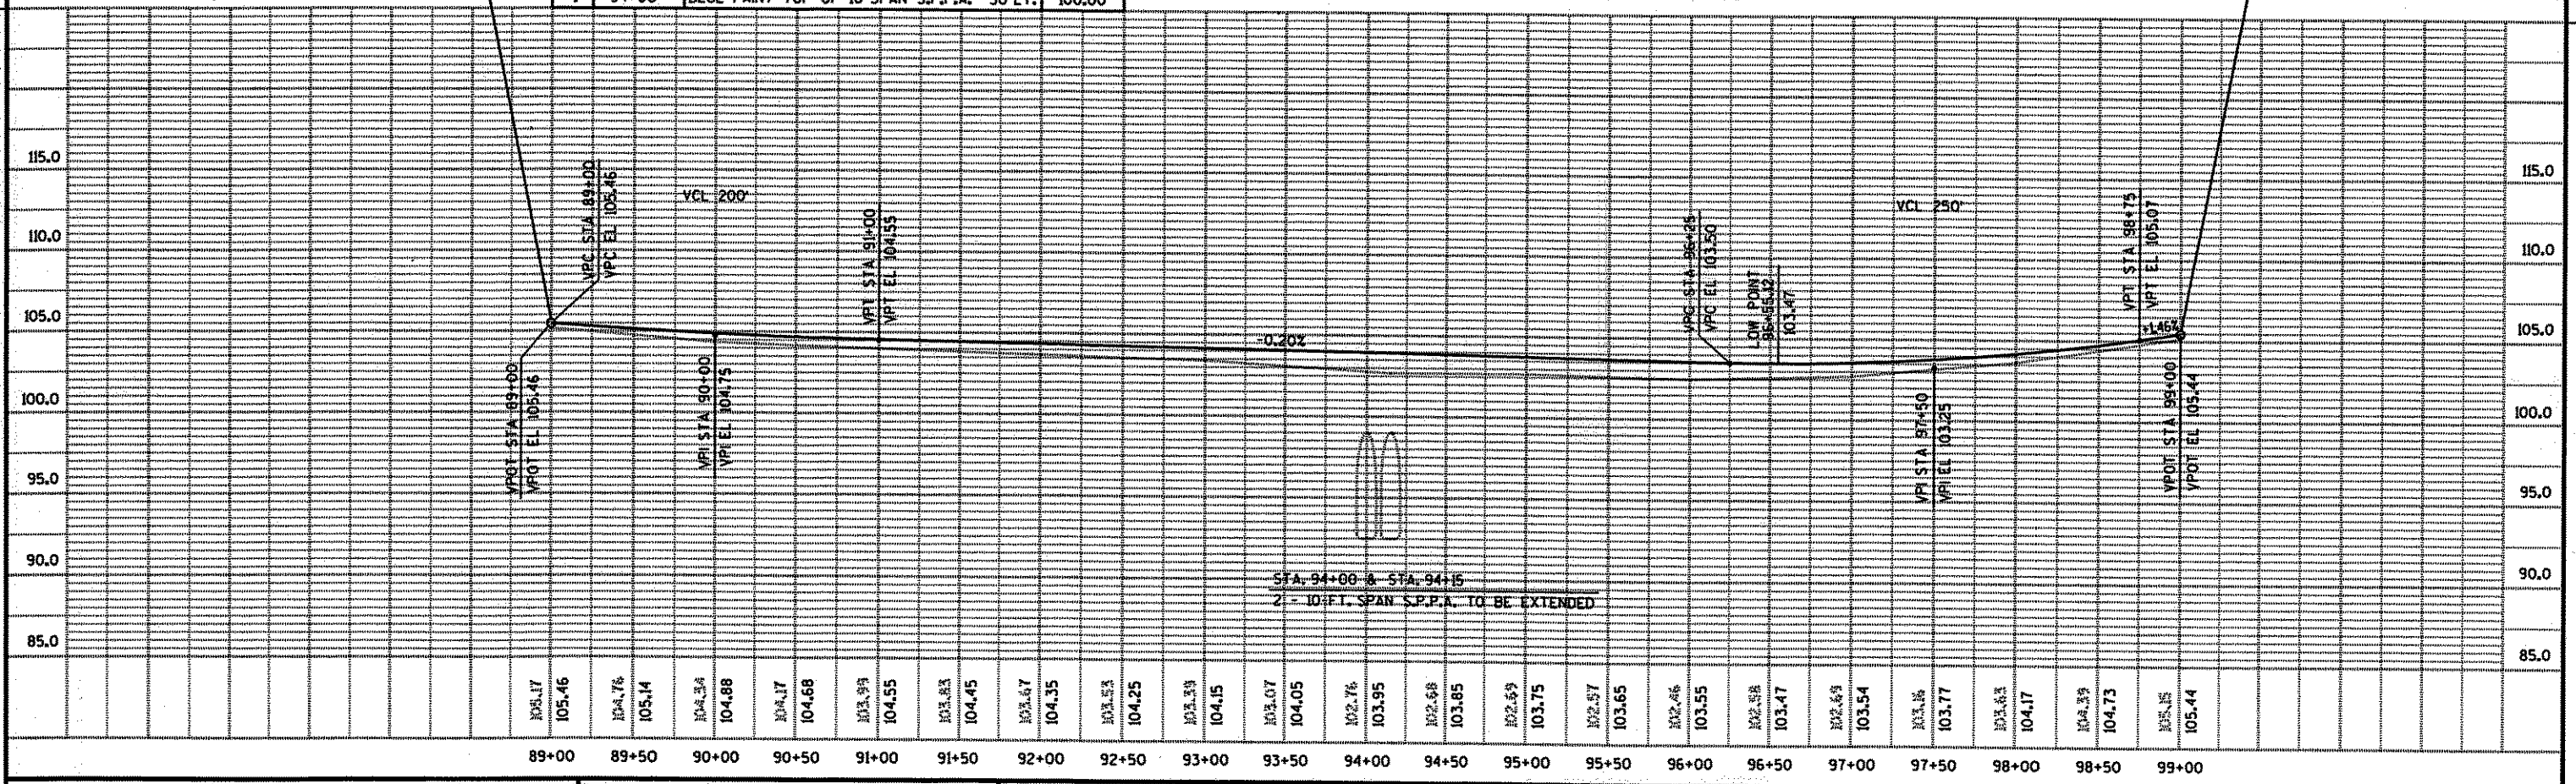

|                                    |                              |                     |                                  |
|------------------------------------|------------------------------|---------------------|----------------------------------|
| STATE PROJECT NUMBER: 9016-05-70   | HWY: S.T.H. 64               | COUNTY: LINCOLN     | PLAN AND PROFILE                 |
| FILE NAME : D7_901605:CULVERT1.DGN | PLOT DATE: 27-MAY-1999 07:51 | ORG DATE : 05-27-99 | PLOT NAME :                      |
|                                    |                              |                     | Originator : DIST. 7 RHINELANDER |
|                                    |                              |                     | PLOT SCALE : 100.000000:1.000000 |
|                                    |                              |                     | SHEET NO: 5.5                    |

LEVELS ON - 1, 2, 3, 4, 5, 6, 7, 8, 9, 10, 11, 12, 13, 14, 15, 16, 17, 18, 19, 20, 21, 22, 23, 24, 25, 26, 27, 28, 29, 30, 31, 32, 33, 34, 35, 36, 37, 38, 39, 40, 41, 42, 43, 44, 45, 46, 47, 48, 49, 50, 51, 52, 53, 54, 55, 56, 57, 58, 59, 60, 61, 62, 63