



**CURVE DATA**  
 P.I. = 126+67.51  
 $\Delta$  = 89°28'03" RT.  
 D. = 5° 00'  
 T. = 1135.32'  
 L. = 1789.35'  
 SE. = 0.059%  
 RO. = 165'  
 S.T. = 220'

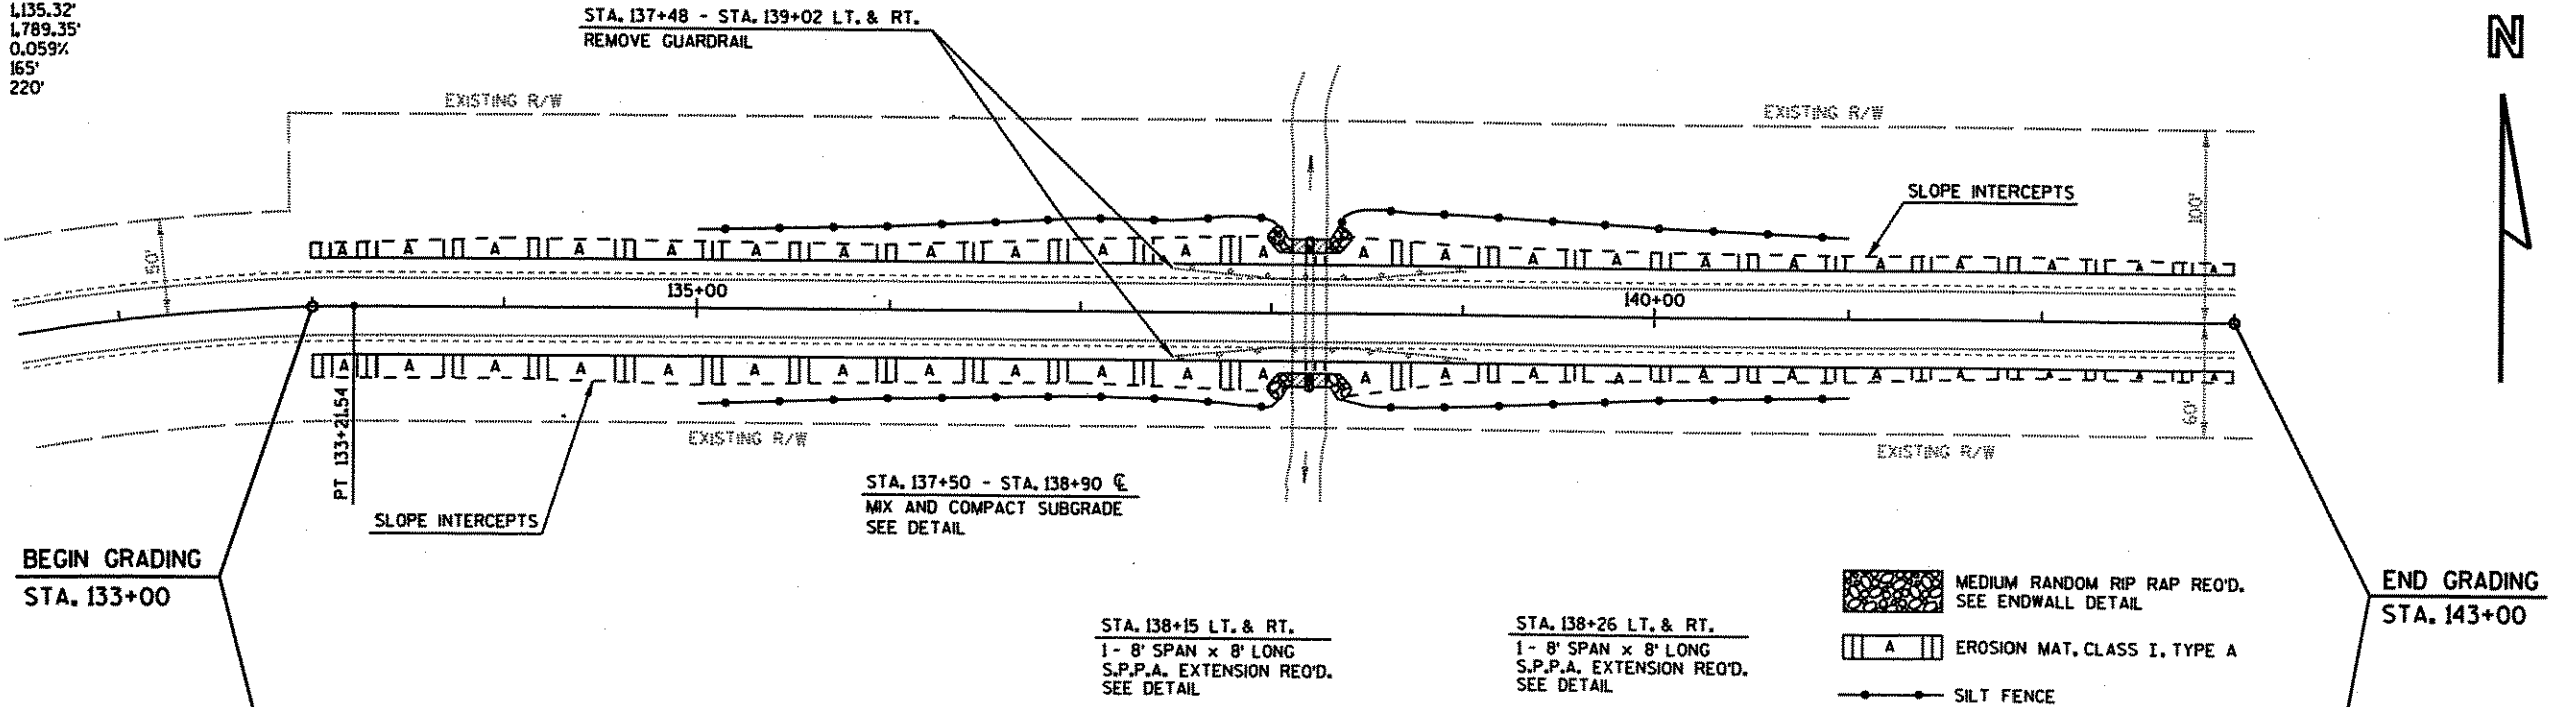

BENCH MARK

NO.	STATION	DESCRIPTION	ELEV.
2	138+15	BLUE PAINT TOP OF 8' SPAN S.P.P.A. 30' LT.	100.00

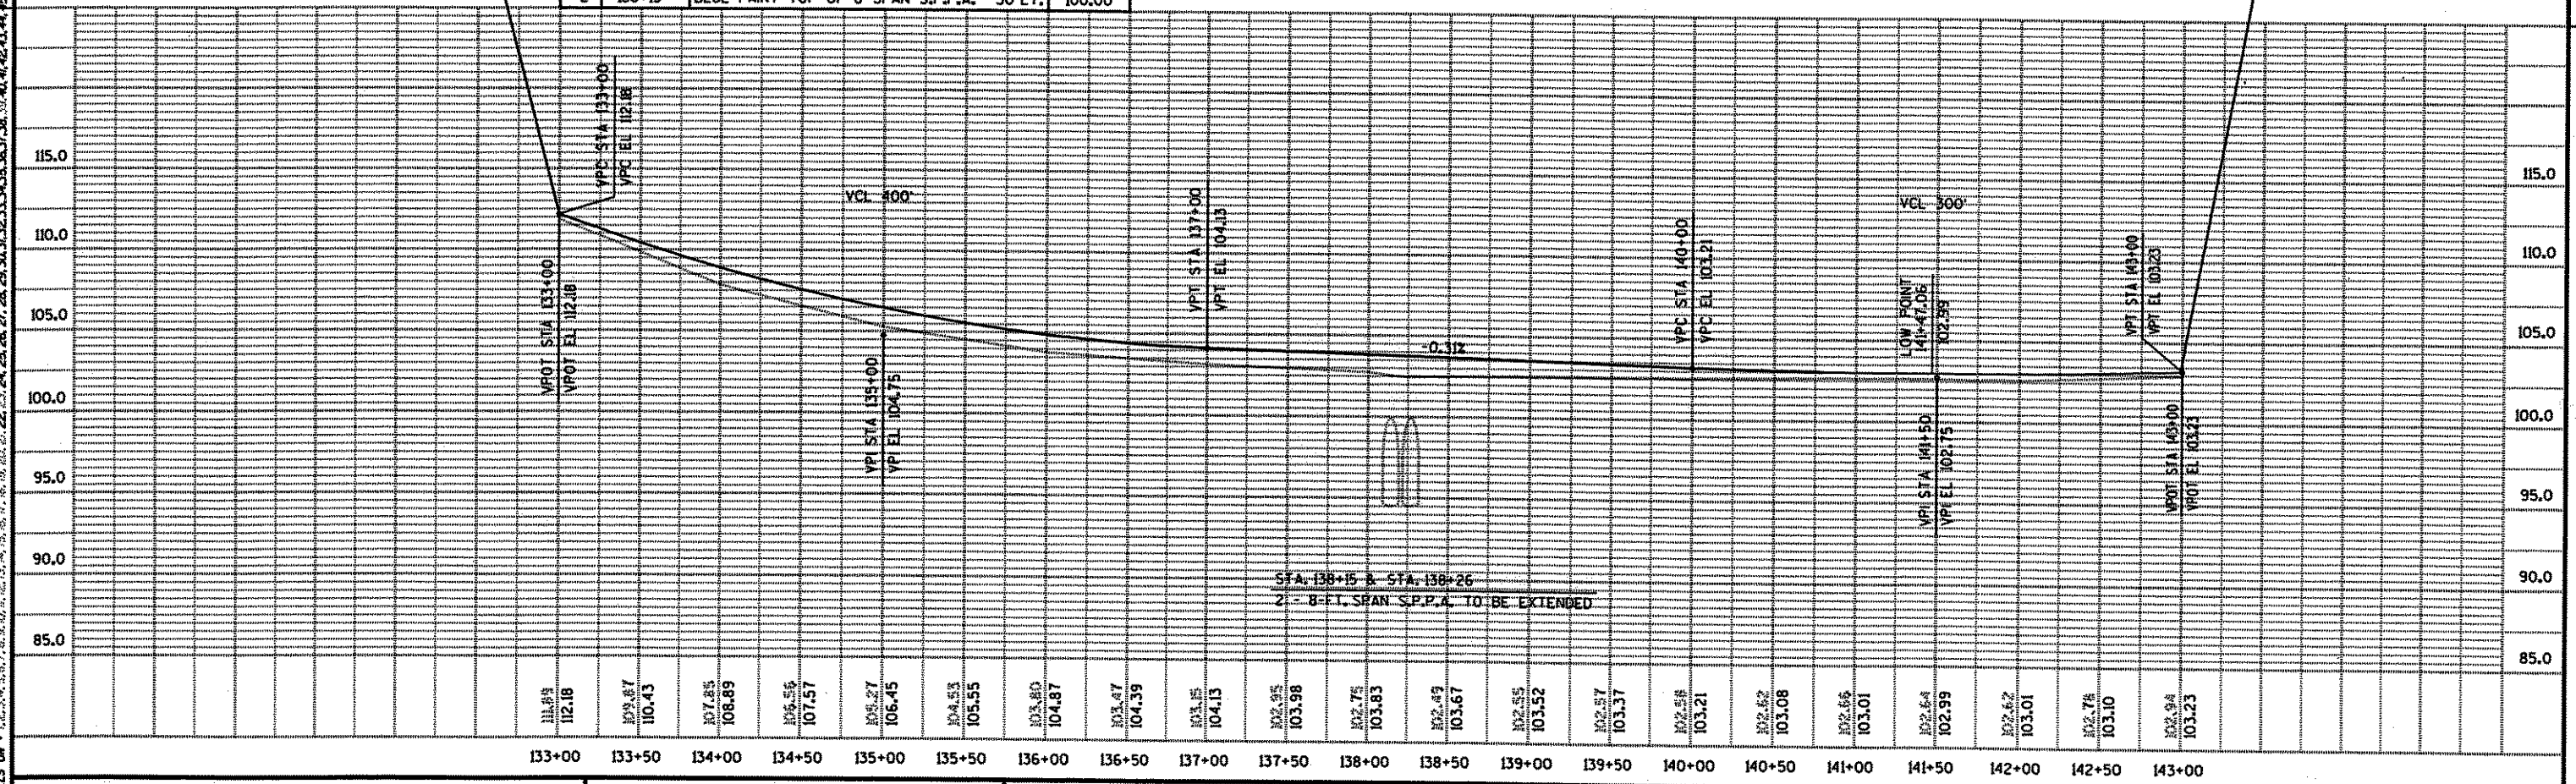

STATE PROJECT NUMBER: 9016-05-70      HWY: S.T.H. 64      COUNTY: LINCOLN      PLAN AND PROFILE      SHEET NO: 5.6      E

LEVELS ON : 1, 2, 3, 4, 5, 6, 7, 8, 9, 10, 11, 12, 13, 14, 15, 16, 17, 18, 19, 20, 21, 22, 23, 24, 25, 26, 27, 28, 29, 30, 31, 32, 33, 34, 35, 36, 37, 38, 39, 40, 41, 42, 43, 44, 45, 46, 47, 48, 49, 50, 51, 52, 53, 54, 55, 56, 57, 58, 59, 60, 61, 62, 63