

INDEX OF SHEETS

- SHEET NO. 1 TITLE
- SHEET NO. 2 TYPICAL CROSS SECTIONS
- SHEET NO. 2 ESTIMATE OF QUANTITIES
- SHEET NO. 2 MISCELLANEOUS QUANTITIES
- SHEET NO. 3-3.9 RIGHT OF WAY PLAT
- SHEET NO. 4-21 PLAN AND PROFILE STA. 0+00 TO STA. 519+93.8
- SHEET NO. 22-29 STANDARD DETAILS
- SHEET NO. - DRAINAGE STRUCTURES
- SHEET NO. 30-123 CROSS SECTIONS



STATE OF WISCONSIN
STATE HIGHWAY COMMISSION OF WISCONSIN


COUNTY AND HIGHWAY	ROUTE AND SECTION	CLASS AND AGREEMENT		FEDERAL DIVISION OFFICE	SHEET NUMBER	TOTAL SHEETS
		STATE	FEDERAL			
35.2	20.0	21.5		WIS. 5N	1	123

PLAN AND PROFILE OF PROPOSED
MEDFORD-MERRILL ROAD
S.T.H. 64
LINCOLN COUNTY
PROJECT T 020(5)

SHEET 4.7



PLAN 1 IN. = 100 FT.
PROFILE HOR. 1 IN. = 100 FT. VERT. 1 IN. = 10 FT.
CROSS SECTIONS HOR. 1 IN. = 8 FT. VERT. 1 IN. = 8 FT.

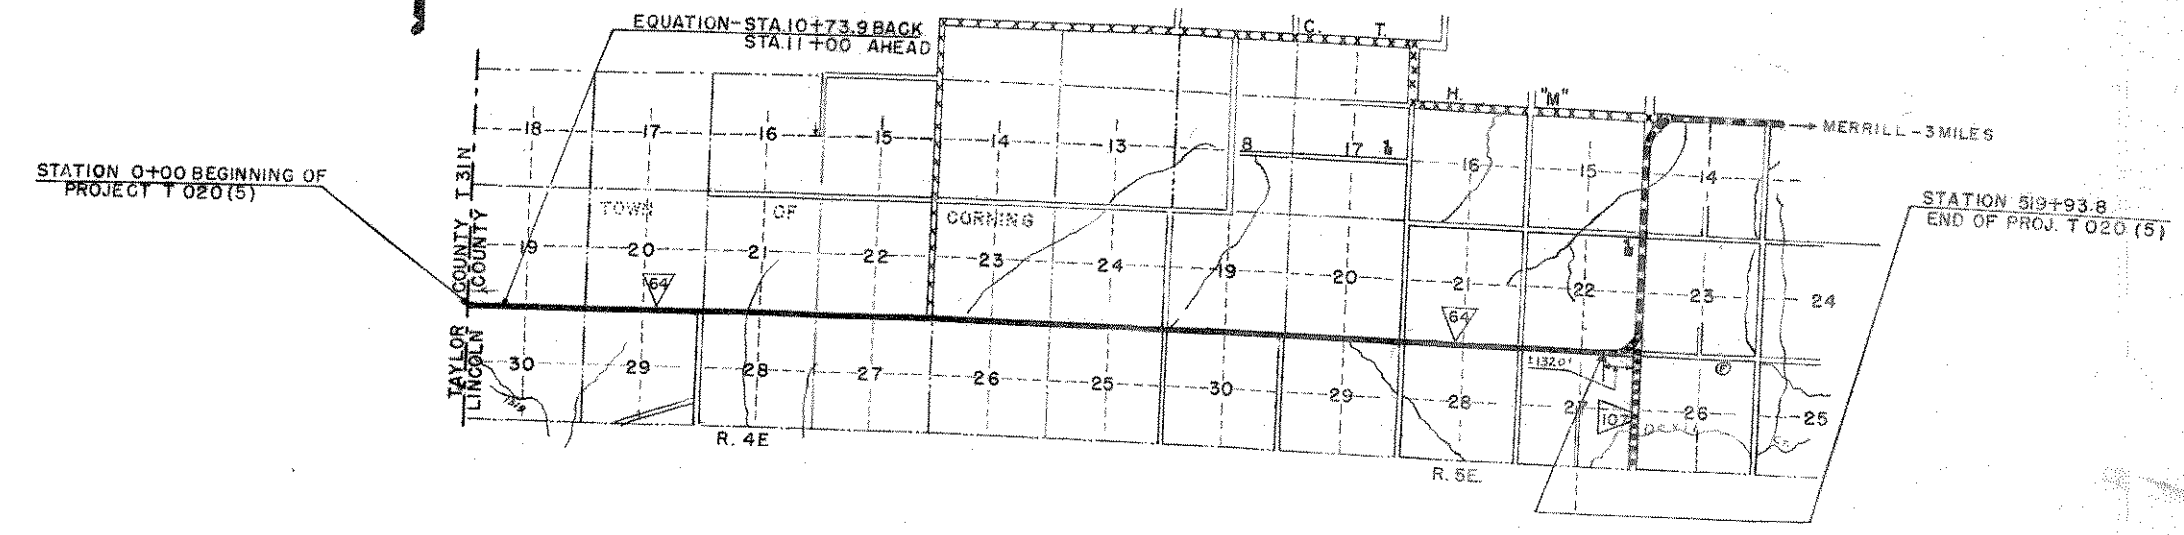

CONVENTIONAL SIGNS

- | | | | |
|---------------------------|-------|-------------------------------|-------|
| STATE LINE | ----- | CULVERTS IN PLACE | ----- |
| COUNTY LINE | ----- | CULVERTS REQUIRED | ----- |
| TOWNSHIP OR RANGE LINE | ----- | DROP INLET | ----- |
| SECTION LINE | ----- | POWER POLE | ----- |
| NEW RIGHT OF WAY LINE | ----- | TELEPHONE OR TELEGRAPH POLE | ----- |
| PRESENT RIGHT OF WAY LINE | ----- | RIGHT OF WAY MARKERS | ----- |
| WIRE FENCE { WOVEN | ----- | REFERENCE STAKE FOR HUBS ONLY | ----- |
| { BARBED | ----- | MARSH | ----- |
| LOT LINE | ----- | HEDGE | ----- |
| CORPORATE OR CITY LIMITS | ----- | TREES | ----- |
| PROPERTY LINE | ----- | GROUND ELEVATION | ----- |
| TRAVELED WAY OR P.E. | ----- | DATUM LINE | ----- |
| RAILROADS | ----- | GRADE ELEVATION | ----- |
| BASE OR SURVEY LINE | ----- | | |

LAYOUT
SCALE 0 1/2 1 MILES
TOTAL NET LENGTH OF CENTERLINE = 9.842 MI.

STATE HIGHWAY COMMISSION OF WISCONSIN MADISON, WIS. 5394	DEPARTMENT OF COMMERCE BUREAU OF PUBLIC ROADS
SURVEYOR M. B. B. NOTE BOOK 8393-8408 DIVISION COMPUTER C. E. H. M. O. CHECKER DIVISION CHECKER A. H. CORRECT	RECOMMENDED FOR APPROVAL:
CORRECT DATE 4/1/59 J. J. Fogarty DIVISION ENGINEER	DISTRICT ENGINEER DATE
RECOMMENDED FOR APPROVAL: DATE 4/13/59 C. W. Blush CO. ENGINEER	APPROVED:
APPROVED: DATE 4/14/59 E. G. R. STATE HIGHWAY ENGINEER	DIVISION ENGINEER DATE