

INDEX OF SHEETS

Sheet No. 1	Title
Sheet No. 2-2.7	Typical Sections and Details
Sheet No. 3	Estimate of Quantities
Sheet No. 3A-3E	Miscellaneous Quantities
Sheet No. —	Right of Way Plat
Sheet No. 5	Plan and Profile
Sheet No. 6-6.3	Standard Detail Drawings
Sheet No. —	Sign Plates
Sheet No. —	Structure Plans
Sheet No. —	Computer Earthwork Data
Sheet No. —	Cross Sections

TOTAL SHEETS = 10

# STATE OF WISCONSIN DEPARTMENT OF TRANSPORTATION

## PLAN OF PROPOSED IMPROVEMENT CONCRETE PAVEMENT REPAIR



(COUNTY WIDE)

U.S.H. 8 & U.S.H. 51

LINCOLN COUNTY

STATE PROJECT NUMBER  
**0035-93-10**

STATE PROJECT	FEDERAL PROJECT	
	PROJECT	CONTRACT
0035-93-10	—	—

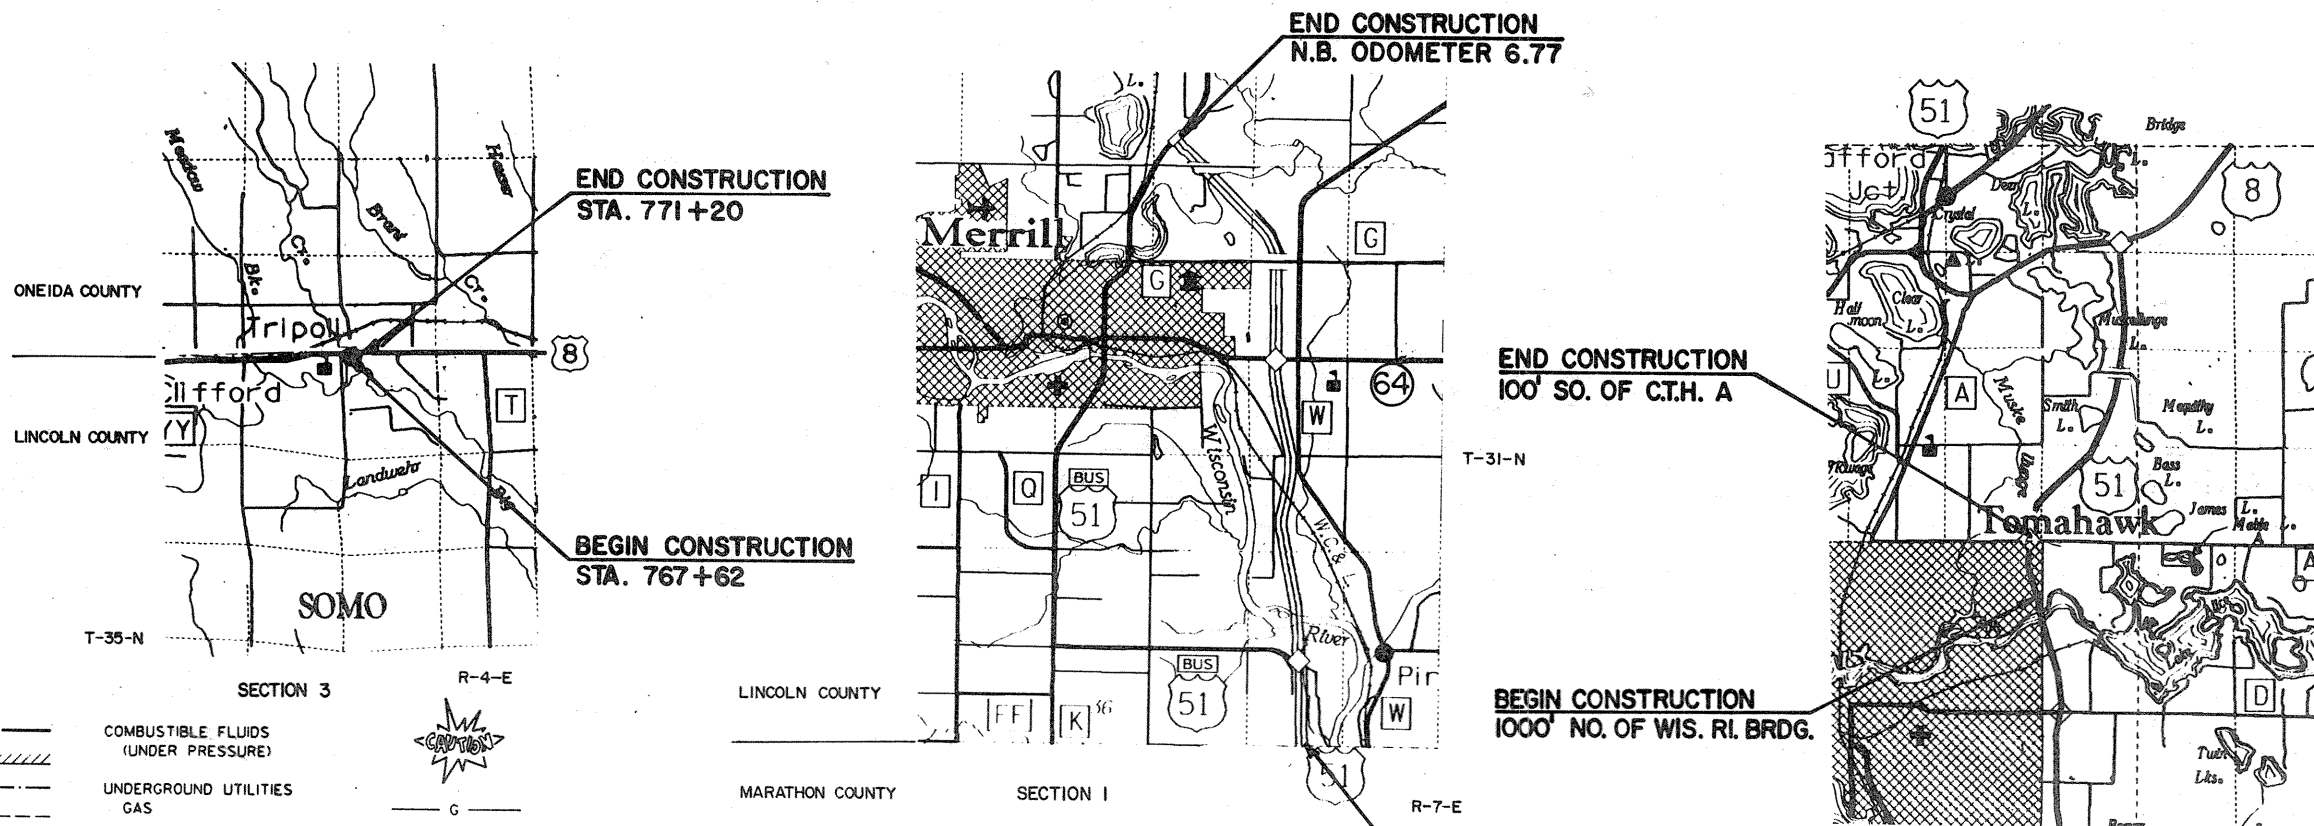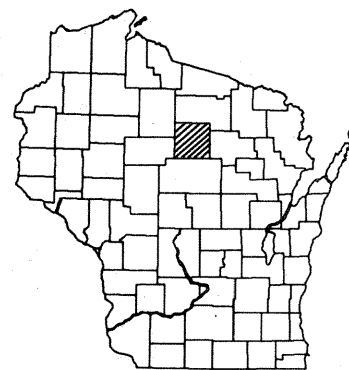

CONVENTIONAL SIGNS

- COUNTY LINE
- CORPORATE LIMITS
- PROPERTY LINE
- LOT LINE
- LIMITED HIGHWAY EASEMENT
- EXISTING RIGHT OF WAY
- NEW RIGHT OF WAY
- REFERENCE LINE
- SLOPE INTERCEPT
- ORIGINAL GROUND
- MARSH OR ROCK PROFILE
- CULVERT IN PLACE
- CULVERT REQUIRED
- CULVERT REQUIRED (Profile)

- COMBUSTIBLE FLUIDS (UNDER PRESSURE)
- UNDERGROUND UTILITIES
- GAS
- ELECTRIC
- TELEPHONE
- SERVICE PEDESTAL
- CABLE MARKER
- POWER POLE
- TELEPHONE POLE
- RAILROADS
- MARSH
- WOODED AREA

- R-4-E
- G
- E
- T
- B
- P
- Ø

LAYOUT  
SCALE 0 1 MI.

TOTAL NET LENGTH OF CENTERLINE = 7.520 MI.

STATE OF WISCONSIN  
DEPARTMENT OF TRANSPORTATION

Surveyor J.F.D. District Checker R.C.K.  
 Designer J.F.D. C.O. Plan Examiner NRA  
 District Supervisor MSH. C.O. Coordinator \_\_\_\_\_

APPROVED:  
 DATE: 1-26-89 Robert R. Fosh  
 DISTRICT DIRECTOR

APPROVED:  
 DATE: 2-7-89 William R. Nicholas  
 STATE MAINTENANCE ENGINEER FOR HWYS.

Lincoln

0035-93-10

Cpl.