

INDEX OF SHEETS

Sheet No. 1	Title
Sheet No. 2-2.7	Typical Sections and Details
Sheet No. 3	Estimate of Quantities
Sheet No. 3A-3E	Miscellaneous Quantities
Sheet No. —	Right of Way Plat
Sheet No. 5	Plan and Profile
Sheet No. 6-6.3	Standard Detail Drawings
Sheet No. —	Sign Plates
Sheet No. —	Structure Plans
Sheet No. —	Computer Earthwork Data
Sheet No. —	Cross Sections

TOTAL SHEETS = 10

# STATE OF WISCONSIN DEPARTMENT OF TRANSPORTATION

## PLAN OF PROPOSED IMPROVEMENT CONCRETE PAVEMENT REPAIR

(COUNTY WIDE)



U.S.H. 8 & U.S.H. 51

LINCOLN COUNTY

STATE PROJECT NUMBER <b>0035-93-10</b>
---



STATE PROJECT	FEDERAL PROJECT	
	PROJECT	CONTRACT
0035-93-10	—	—

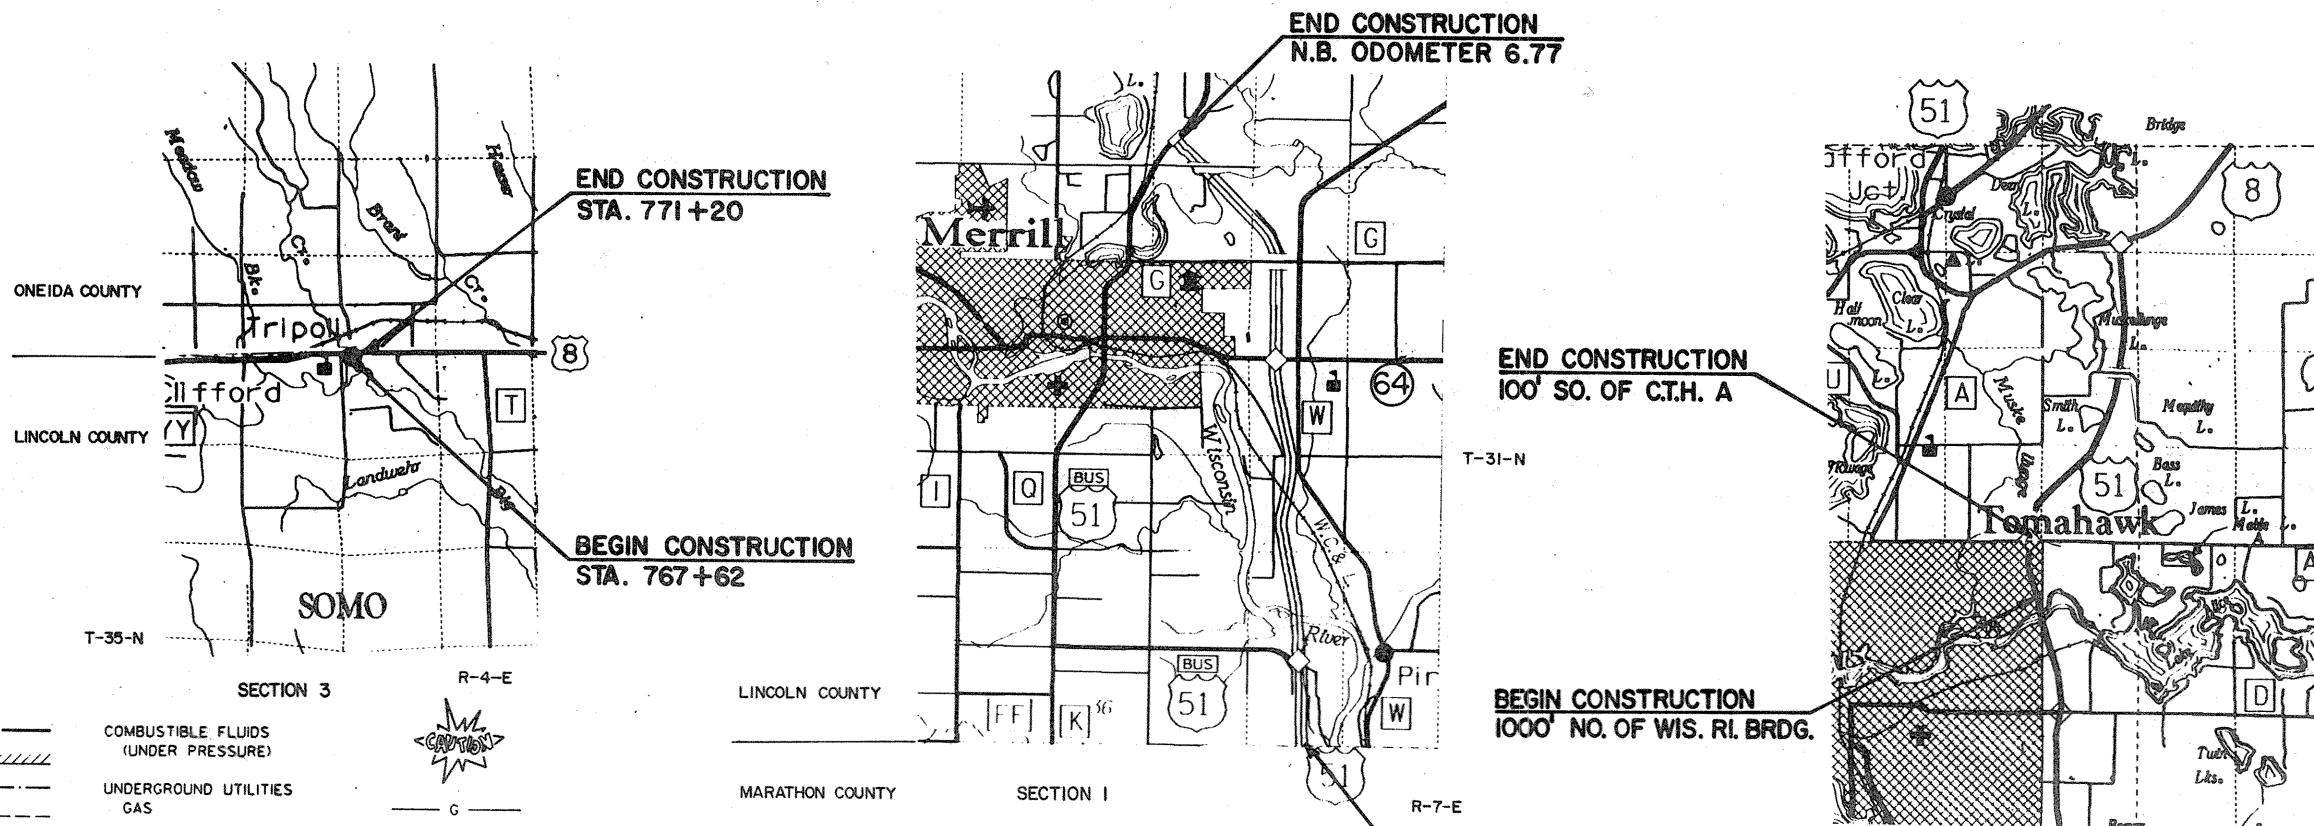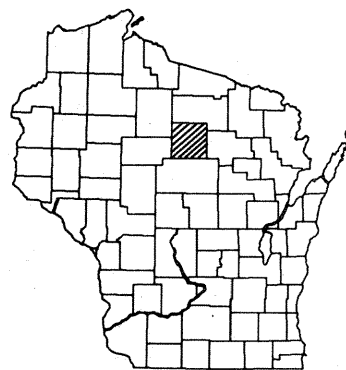

CONVENTIONAL SIGNS

- COUNTY LINE
- CORPORATE LIMITS
- PROPERTY LINE
- LOT LINE
- LIMITED HIGHWAY EASEMENT
- EXISTING RIGHT OF WAY
- NEW RIGHT OF WAY
- REFERENCE LINE
- SLOPE INTERCEPT
- ORIGINAL GROUND
- MARSH OR ROCK PROFILE
- CULVERT IN PLACE
- CULVERT REQUIRED
- CULVERT REQUIRED (Profile)

- SECTION 3 R-4-E
- COMBUSTIBLE FLUIDS (UNDER PRESSURE)
  - UNDERGROUND UTILITIES: GAS ELECTRIC TELEPHONE SERVICE PEDESTAL CABLE MARKER
  - POWER POLE
  - TELEPHONE POLE
  - RAILROADS
  - MARSH
  - WOODED AREA

LAYOUT  
SCALE 0 1 MI.

TOTAL NET LENGTH OF CENTERLINE = 7.520 MI.

STATE OF WISCONSIN DEPARTMENT OF TRANSPORTATION	
Surveyor <u>J.F.D.</u>	District Checker <u>R.C.K.</u>
Designer <u>J.F.D.</u>	C.O. Plan Examiner <u>NRA</u>
District Supervisor <u>MSH.</u>	C.O. Coordinator _____
APPROVED:	
DATE: <u>1-26-89</u>	
DISTRICT DIRECTOR	
APPROVED:	
DATE: <u>2-7-89</u>	
STATE MAINTENANCE ENGINEER FOR HWYS.	

LINCOLN

0035-93-10

Cpl.