

INDEX OF SHEETS

SHEET NO.	1	TITLE
SHEET NO.	2	TYPICAL CROSS SECTIONS
SHEET NO.	3-5A	ESTIMATE OF QUANTITIES
SHEET NO.	4-8	RIGHT OF WAY PLAT
SHEET NO.	9-10	PLAN AND PROFILE STA. 35+55 TO STA. 36+77
SHEET NO.	11-19	DRAINAGE STRUCTURES AND STANDARD DETAILS
SHEET NO.	20-24	CROSS SECTIONS
SHEET NO.	25-29	GRADE SHEET


STATE OF WISCONSIN
WISCONSIN HIGHWAY COMMISSION

PLAN AND PROFILE OF PROPOSED
PRENTICE-CLIFFORD-MCCORD-RHINELANDER ROAD
MCCORD-HEAFFORD JCT. ROAD
LINCOLN COUNTY

U.S. WORKS PROGRAM HIGHWAY PROJECT W.P.H. 335-B

BEGINNING AT A POINT 480 FT. EAST AND 1160 FT. SOUTH OF THE 1/4 COR. BETWEEN SECS. 2 & 3, T. 35N., R. 5E., THENCE SOUTHEASTERLY TO A POINT 9 FT. WEST AND 8 FT. SOUTH OF THE 1/4 COR. BETWEEN SECS. 8 & 9, T. 35N., R. 6E.

PLAN 1" = 100' L
PROFILES 1" = 20' VERT. 1" = 100' H. VERT. IN 10 FT.
CROSS SECTIONS 1" = 10' H. 1" = 10' V. 1" = 10' H. VERT. IN 10 FT.

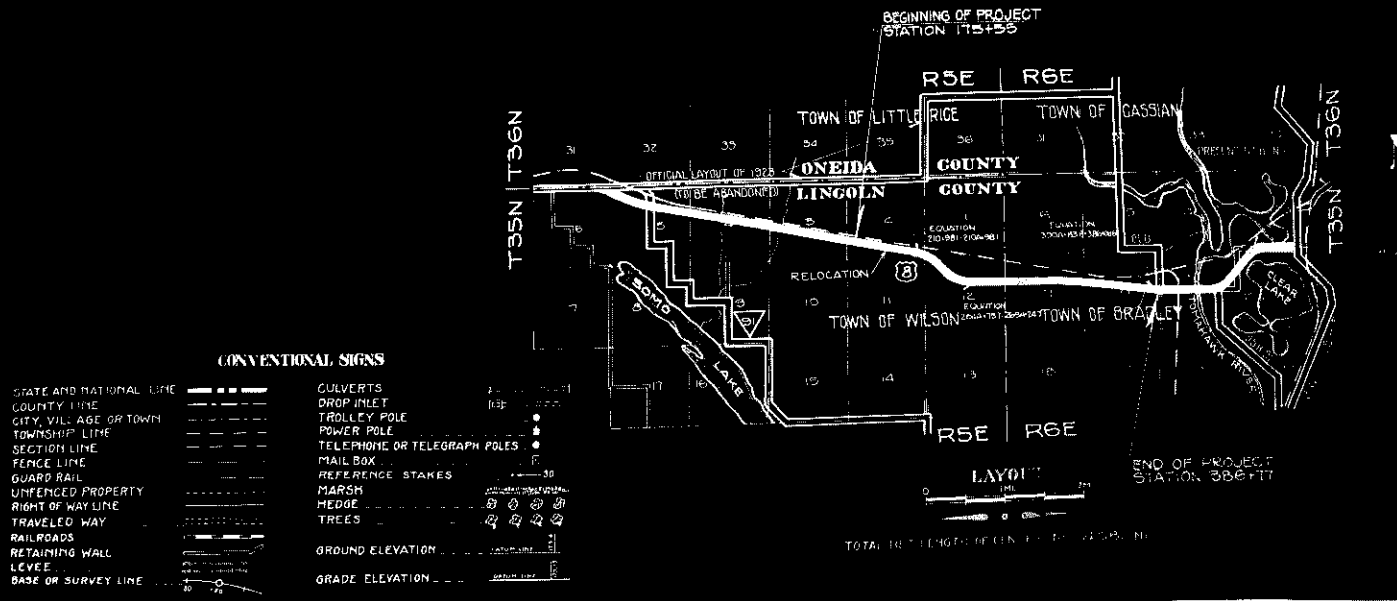

WISCONSIN HIGHWAY COMMISSION
FIELD INVESTIGATION REPORT
NO. 13, 1937
J.W. & W.H.
W.P.H. 335-B