
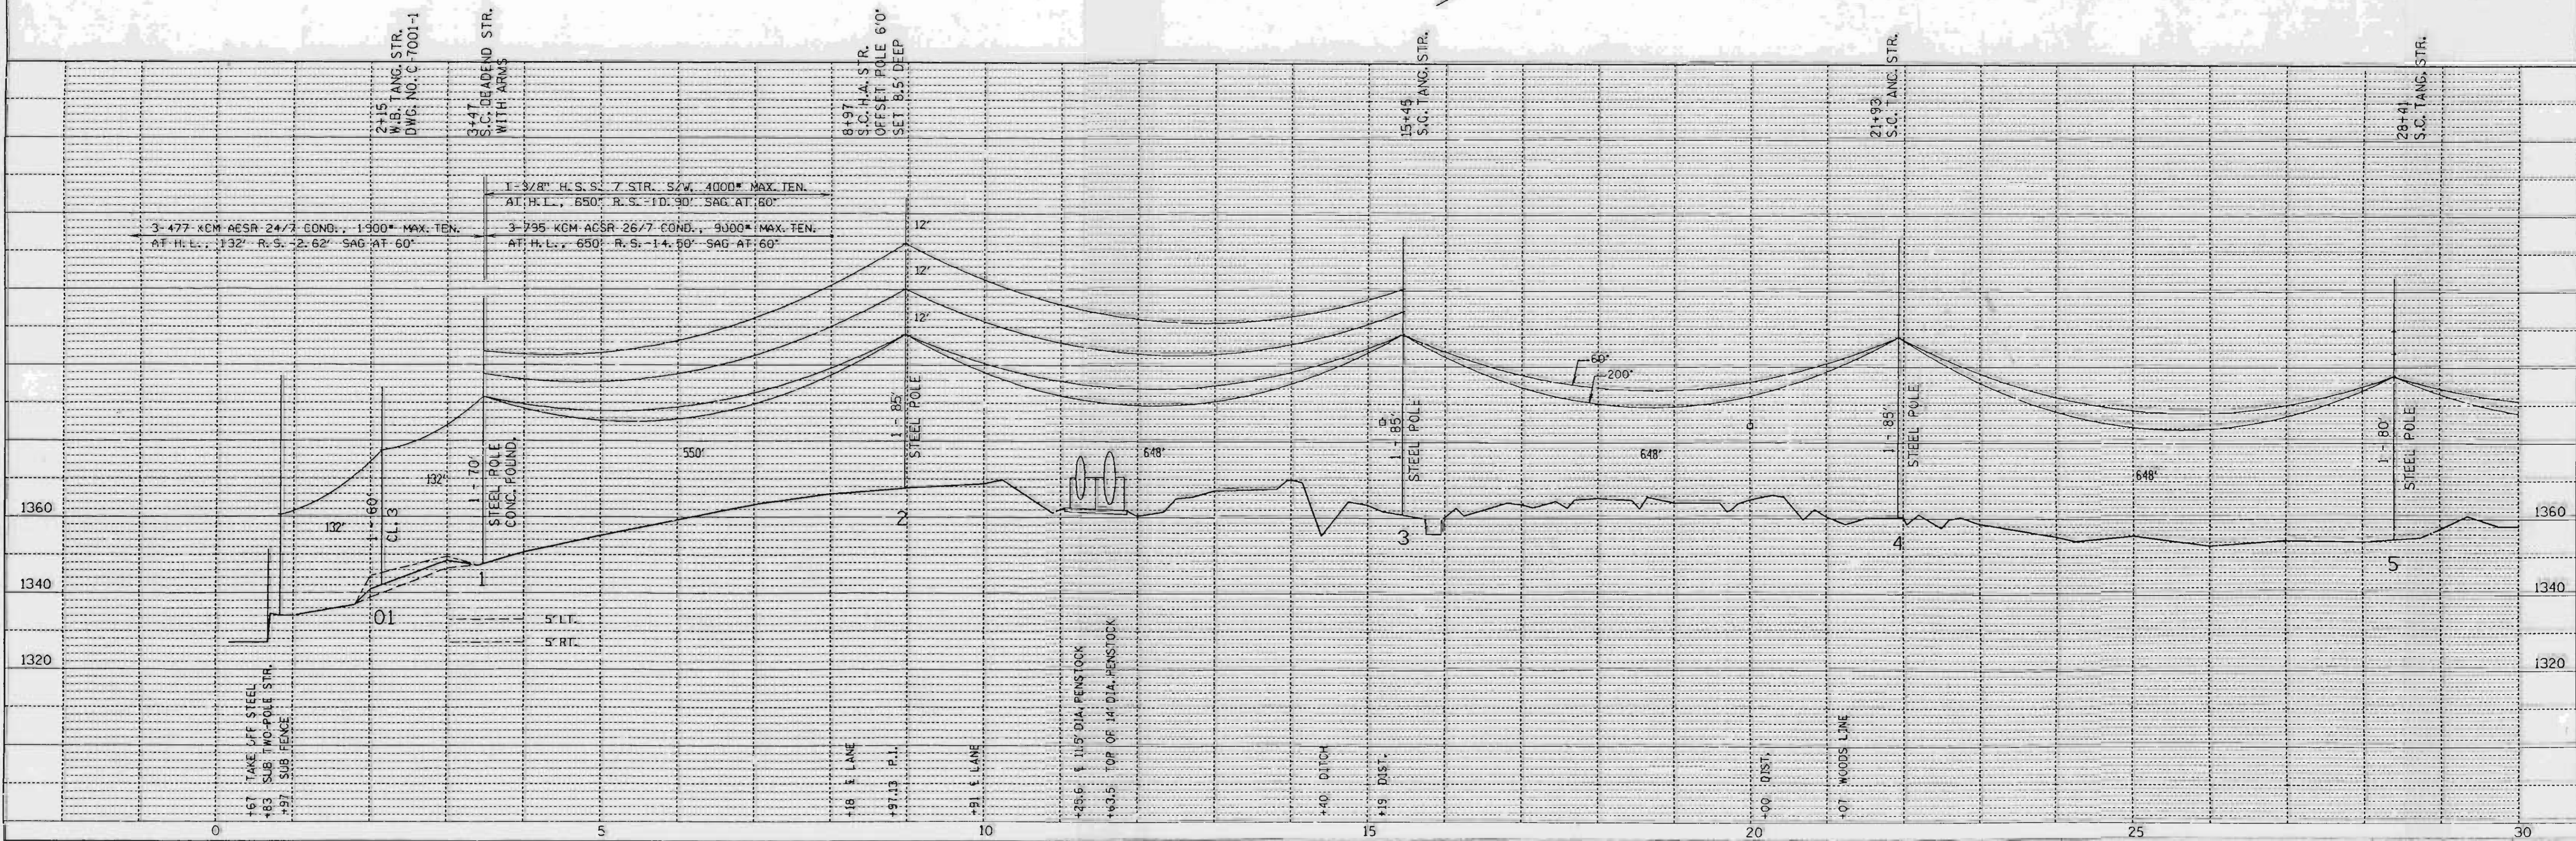


PLAN	SURVEYED	DATE
	PLOTTED	
	NOTED	
	NOTED	
	NOTED	
	NOTED	
	NOTED	
	NOTED	
	NOTED	
	NOTED	

PROFILE	SURVEYED	DATE
	PLOTTED	
	NOTED	
	NOTED	
	NOTED	
	NOTED	
	NOTED	
	NOTED	
	NOTED	
	NOTED	

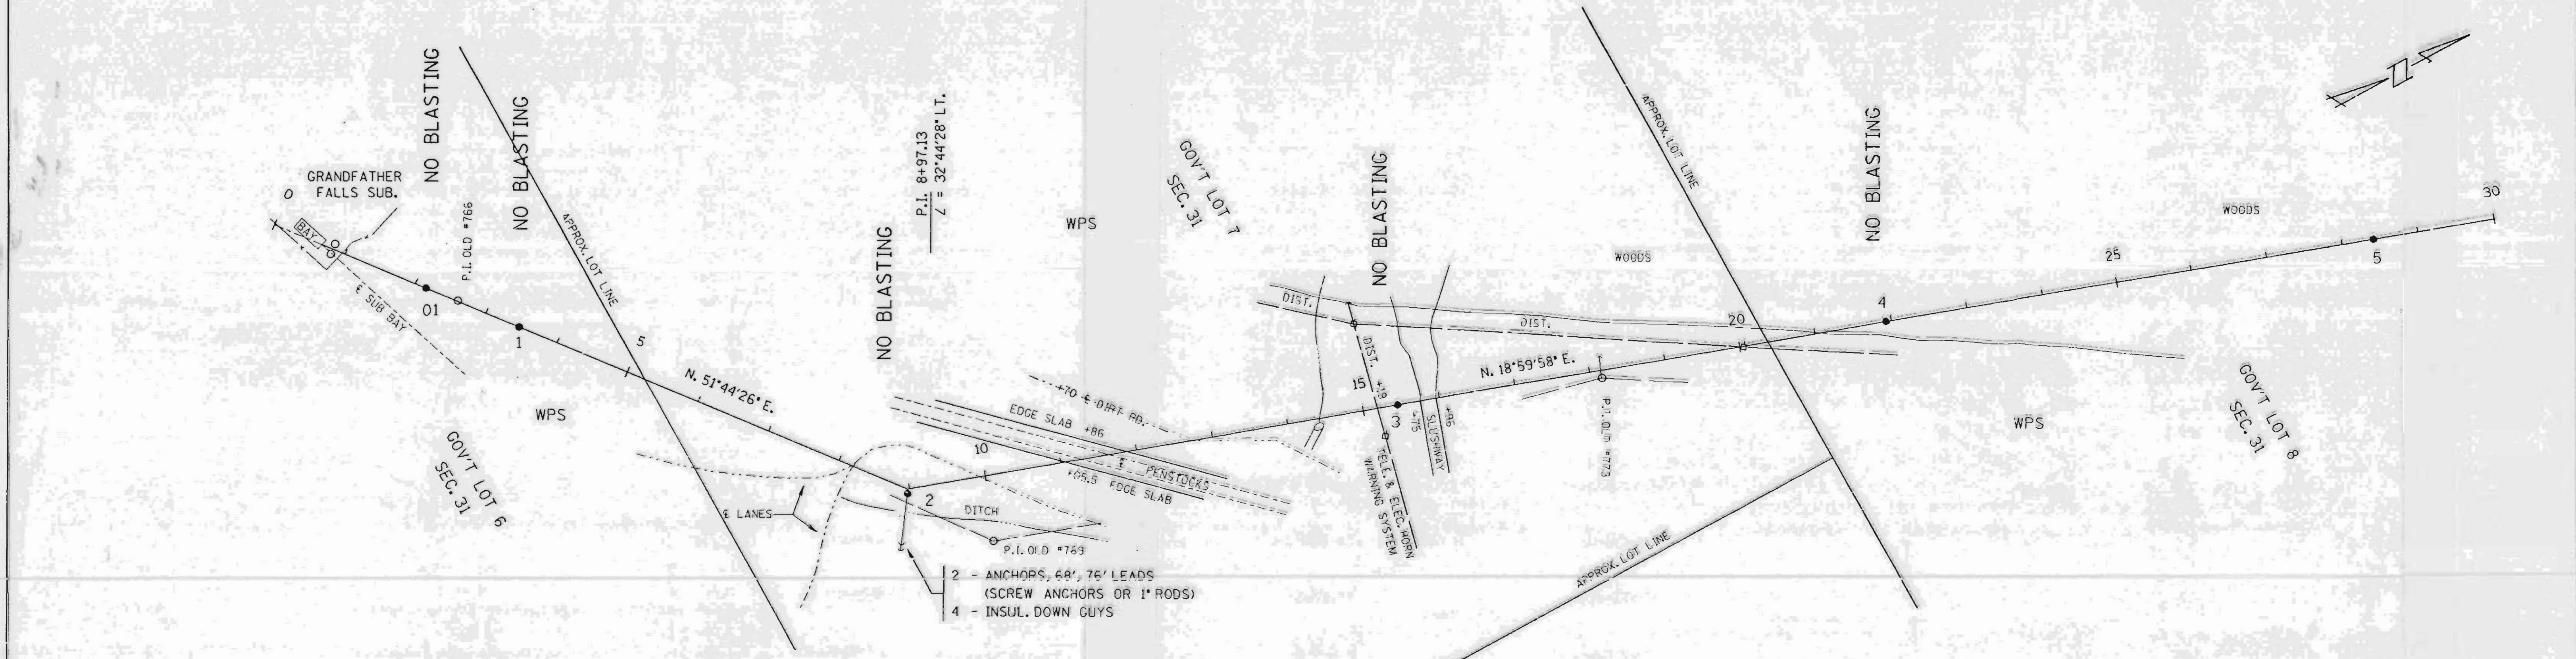

- 2 - ANCHORS, 68', 76' LEADS (SCREW ANCHORS OR 1" RODS)
- 4 - INSUL. DOWN GUYS

SINGLE PLAN AND PROFILE -- CADD 12/18/98

REV. BY	APP'D.	BY	DATE
SURV. APP'D.		EXP.	10-03-98
ENGR. APP'D.		ENGR.	10-05-98

LINE G-7


SHEET 1

L152 A


TOWN OF ROCK FALLS
T. 33 N., R. 6 E.

LINCOLN COUNTY

TOWN OF BRADLEY
T. 34 N., R. 6 E.

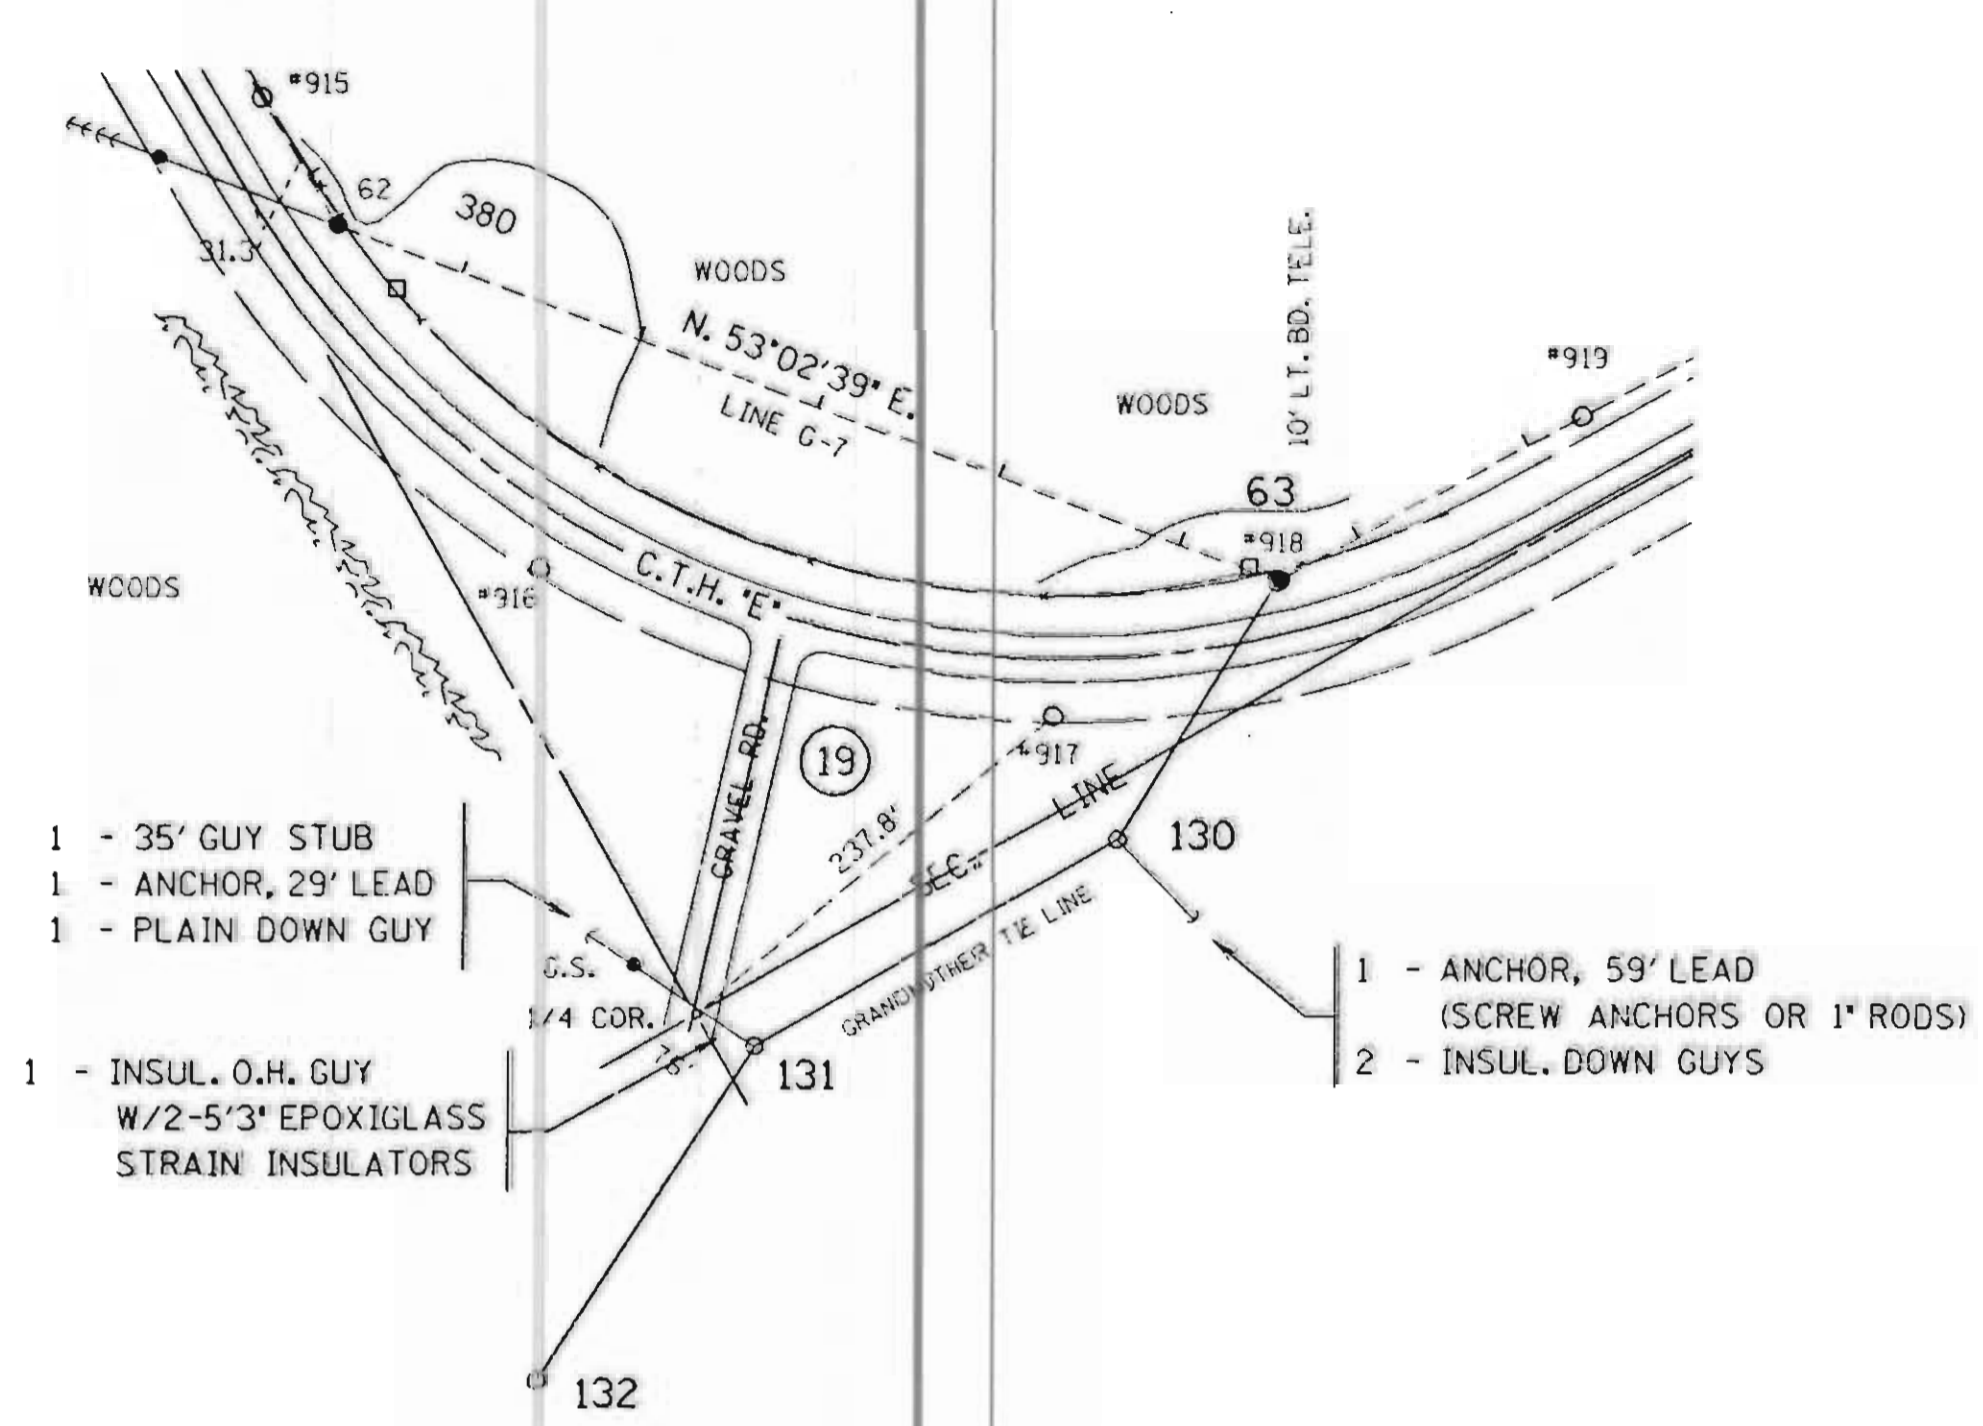

- 1 - 35' GUY STUB
- 1 - ANCHOR, 29' LEAD
- 1 - PLAIN DOWN GUY
- 1 - INSUL. O.H. GUY
W/2-5'3" EPOXYGLASS
STRAIN INSULATORS
- 1 - ANCHOR, 59' LEAD
(SCREW ANCHORS OR 1" RODS)
- 2 - INSUL. DOWN GUYS

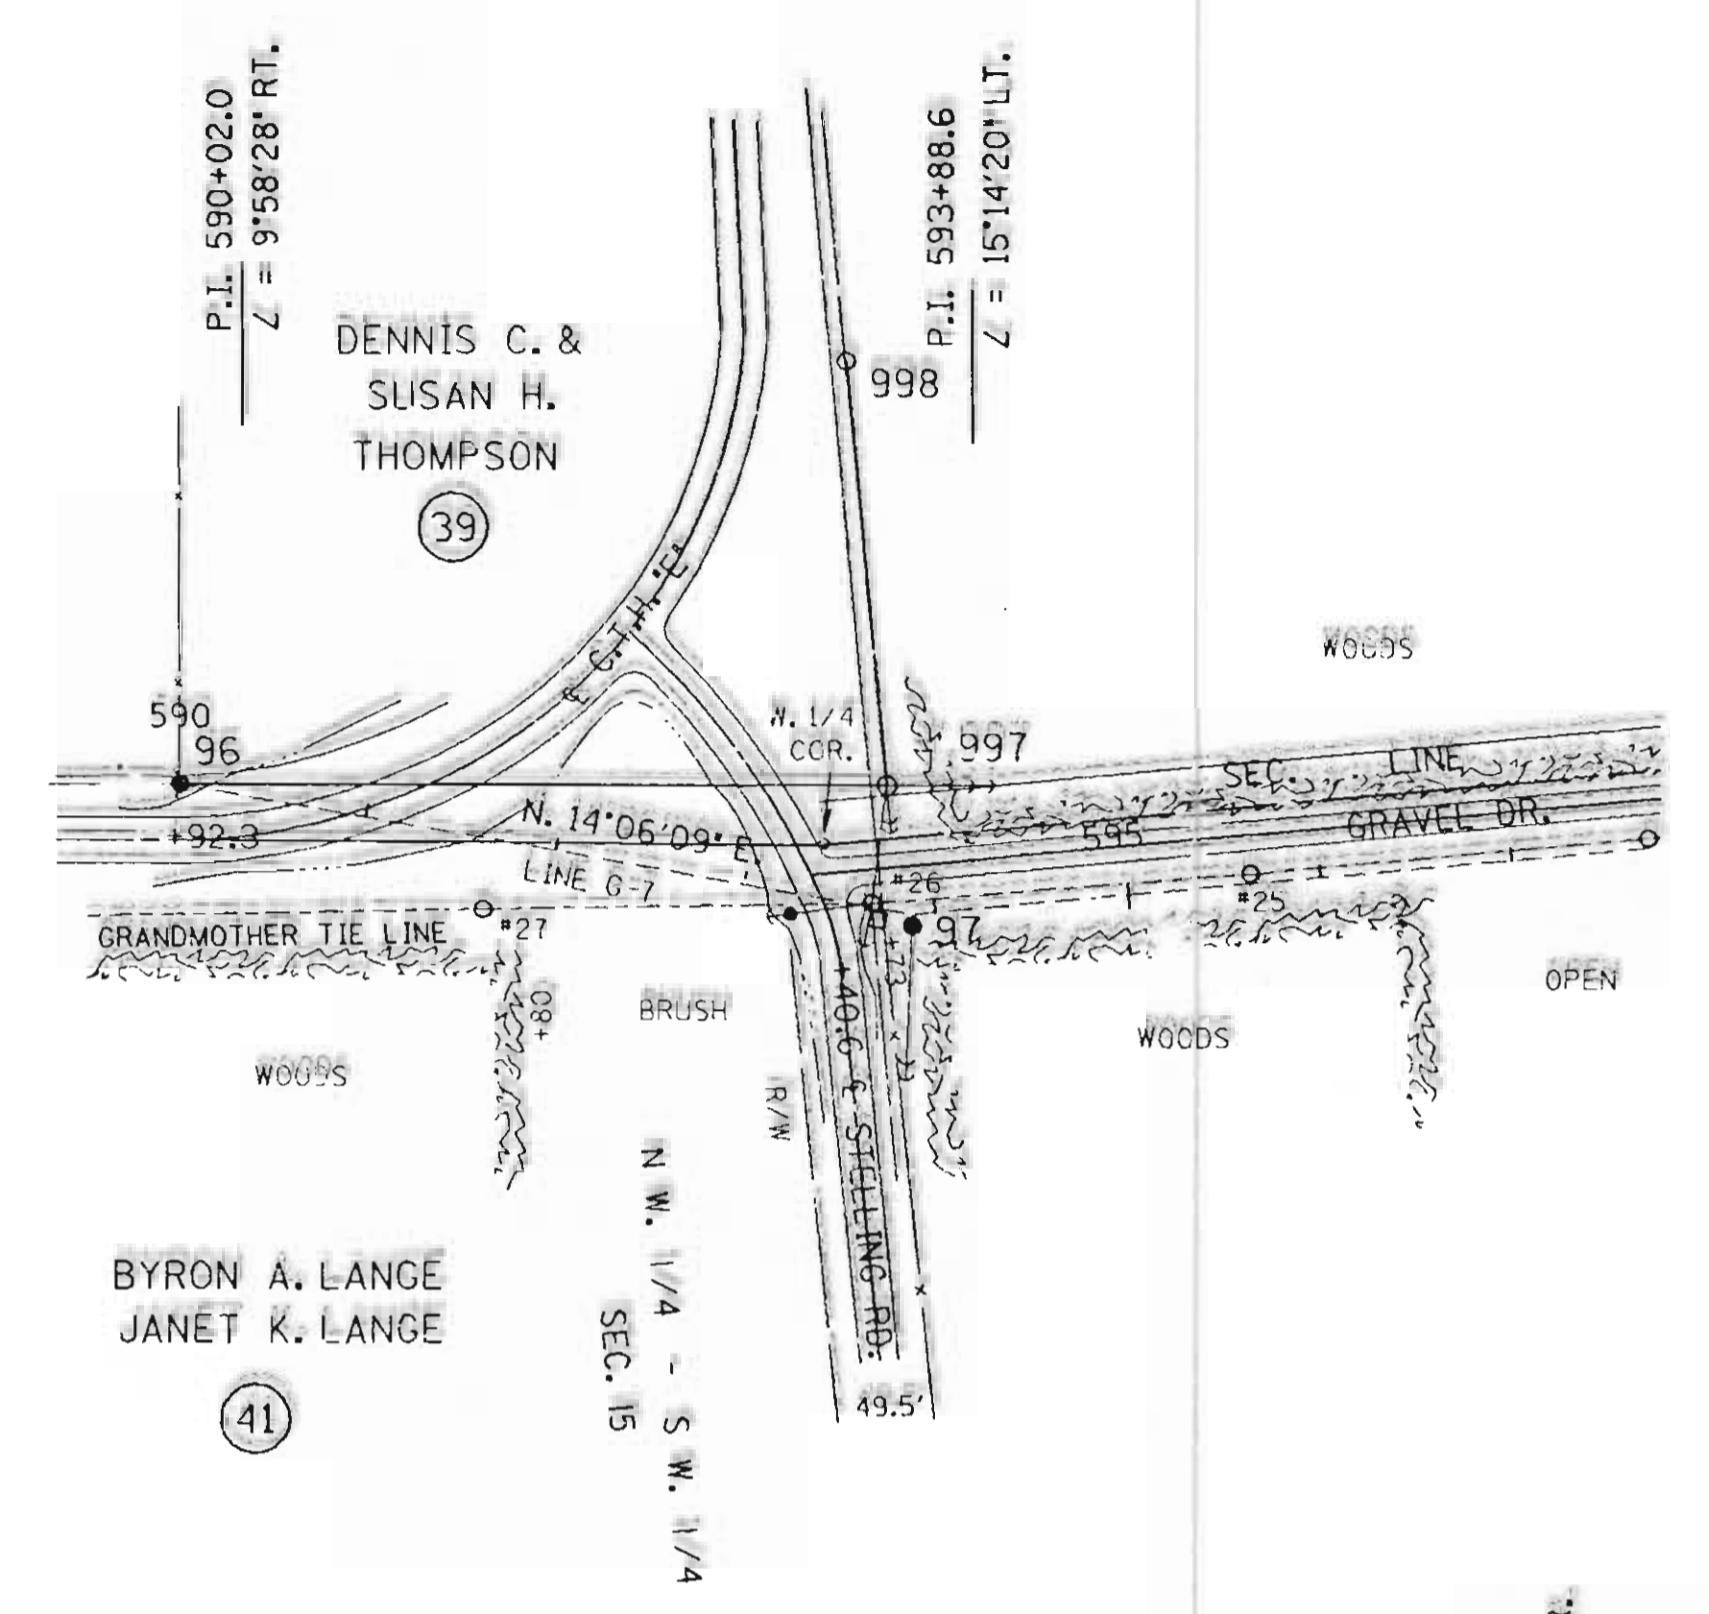

UNSHLD. H. ANGLE STR.
DWG. NO. A-6434-8

UNSHLD. H. ANGLE STR.
DWG. NO. A-6437

DBL. CIR. HEAVY
ANGLE D.E. STR.


D.C. HEAVY
ANGLE
DEAD END STR.

UNSHIELDED
CORNER STR.
DWG. NO. C-7006-5

LINE POST
TANG. STR.
DWG. NO. A-6434-1

3-1/2" ALUM. HD. CU. COND., 1750' MAX.
TEN. AT H.L., 250' R.S., 5.01' SAG AT 60'

3-4/0 ACSR 6/1 COND., 421-0' MAX. TEN.
AT H.L., 650' R.S., 13.61' SAG AT 60'

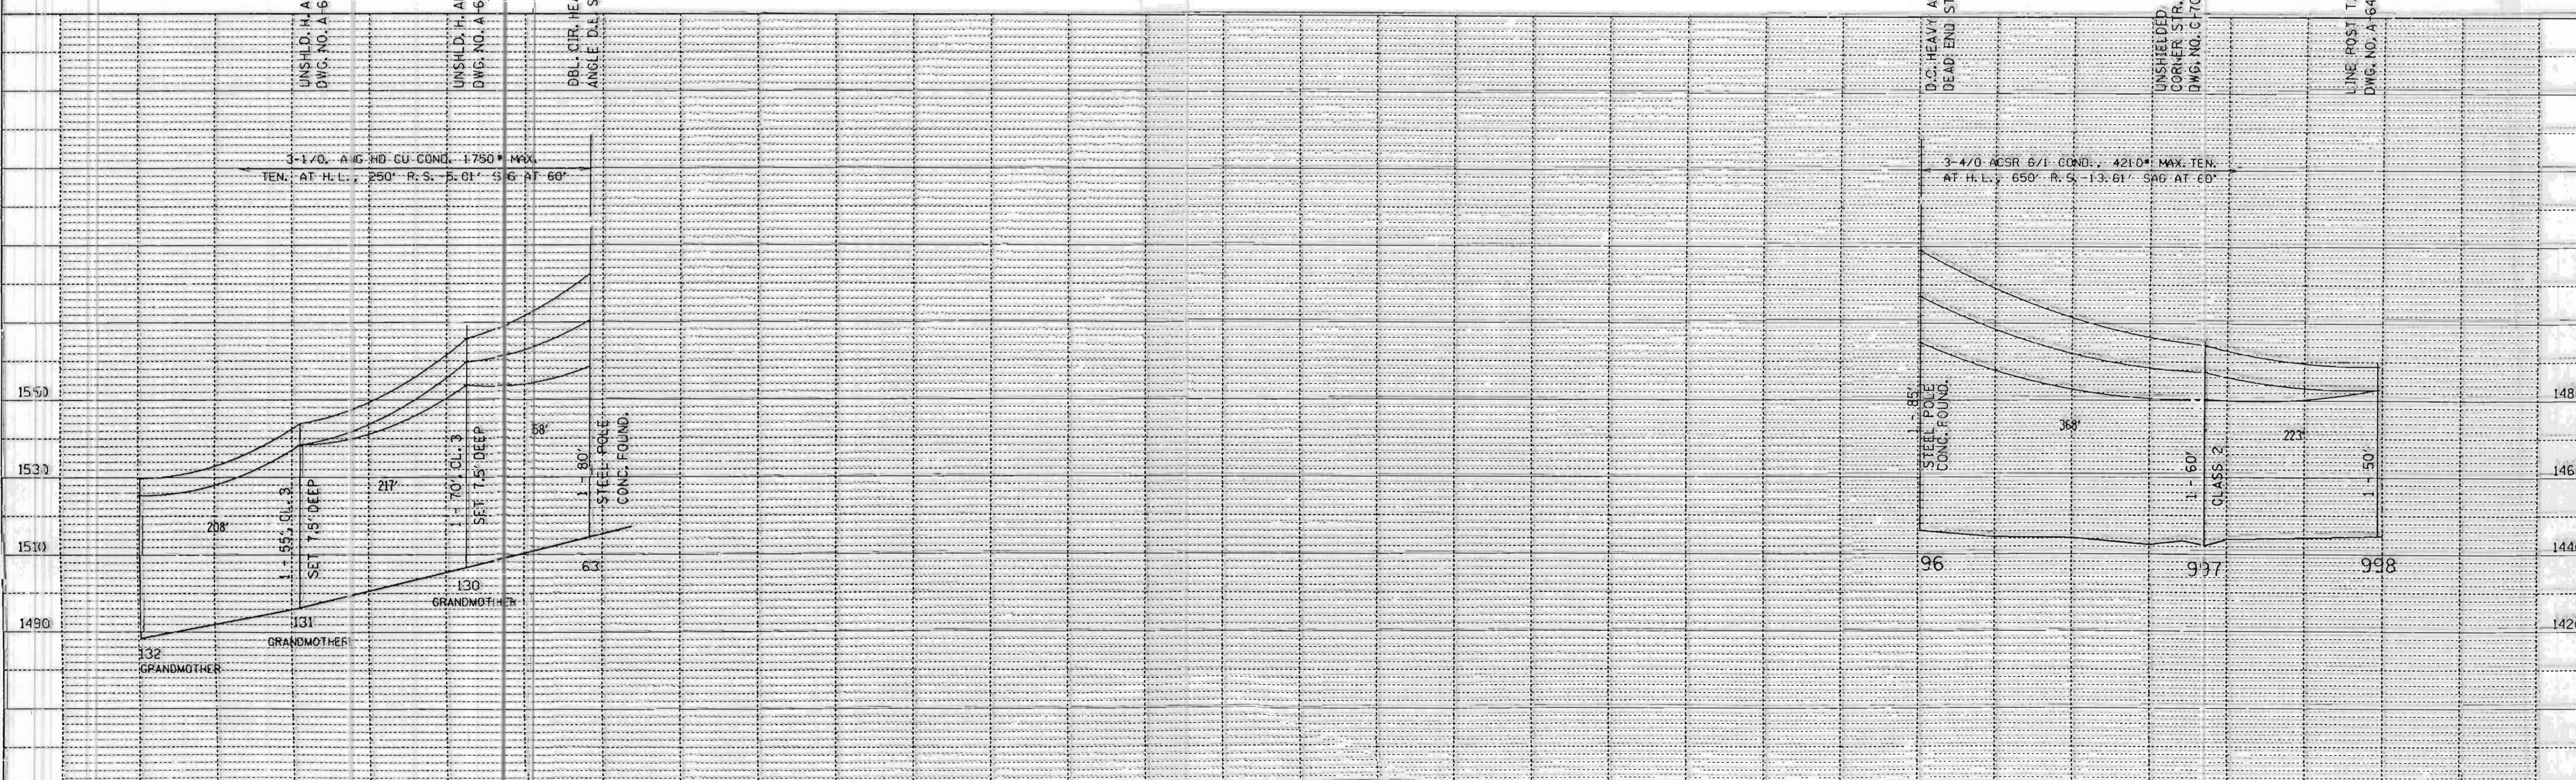


SINGLE PLAN AND PROFILE -- CADD 12/17/98


REV. BY	DATE	GRANDMOTHER HYDRO LINE ATTACHMENT TO LINE G-7 STYS. 63 & 96 SHEET 1A	APP'D.	BY	DATE
SURV. APP'D.			SURVEY		
ENGR. APP'D.			ENGR.		

Lisa B

DATE	
BY	
REVISED	
PLANNED	
NOTED	
NO.	
PLAN	
SURVEYED	
PLOTTED	
CHECKED	
BY	
DATE	

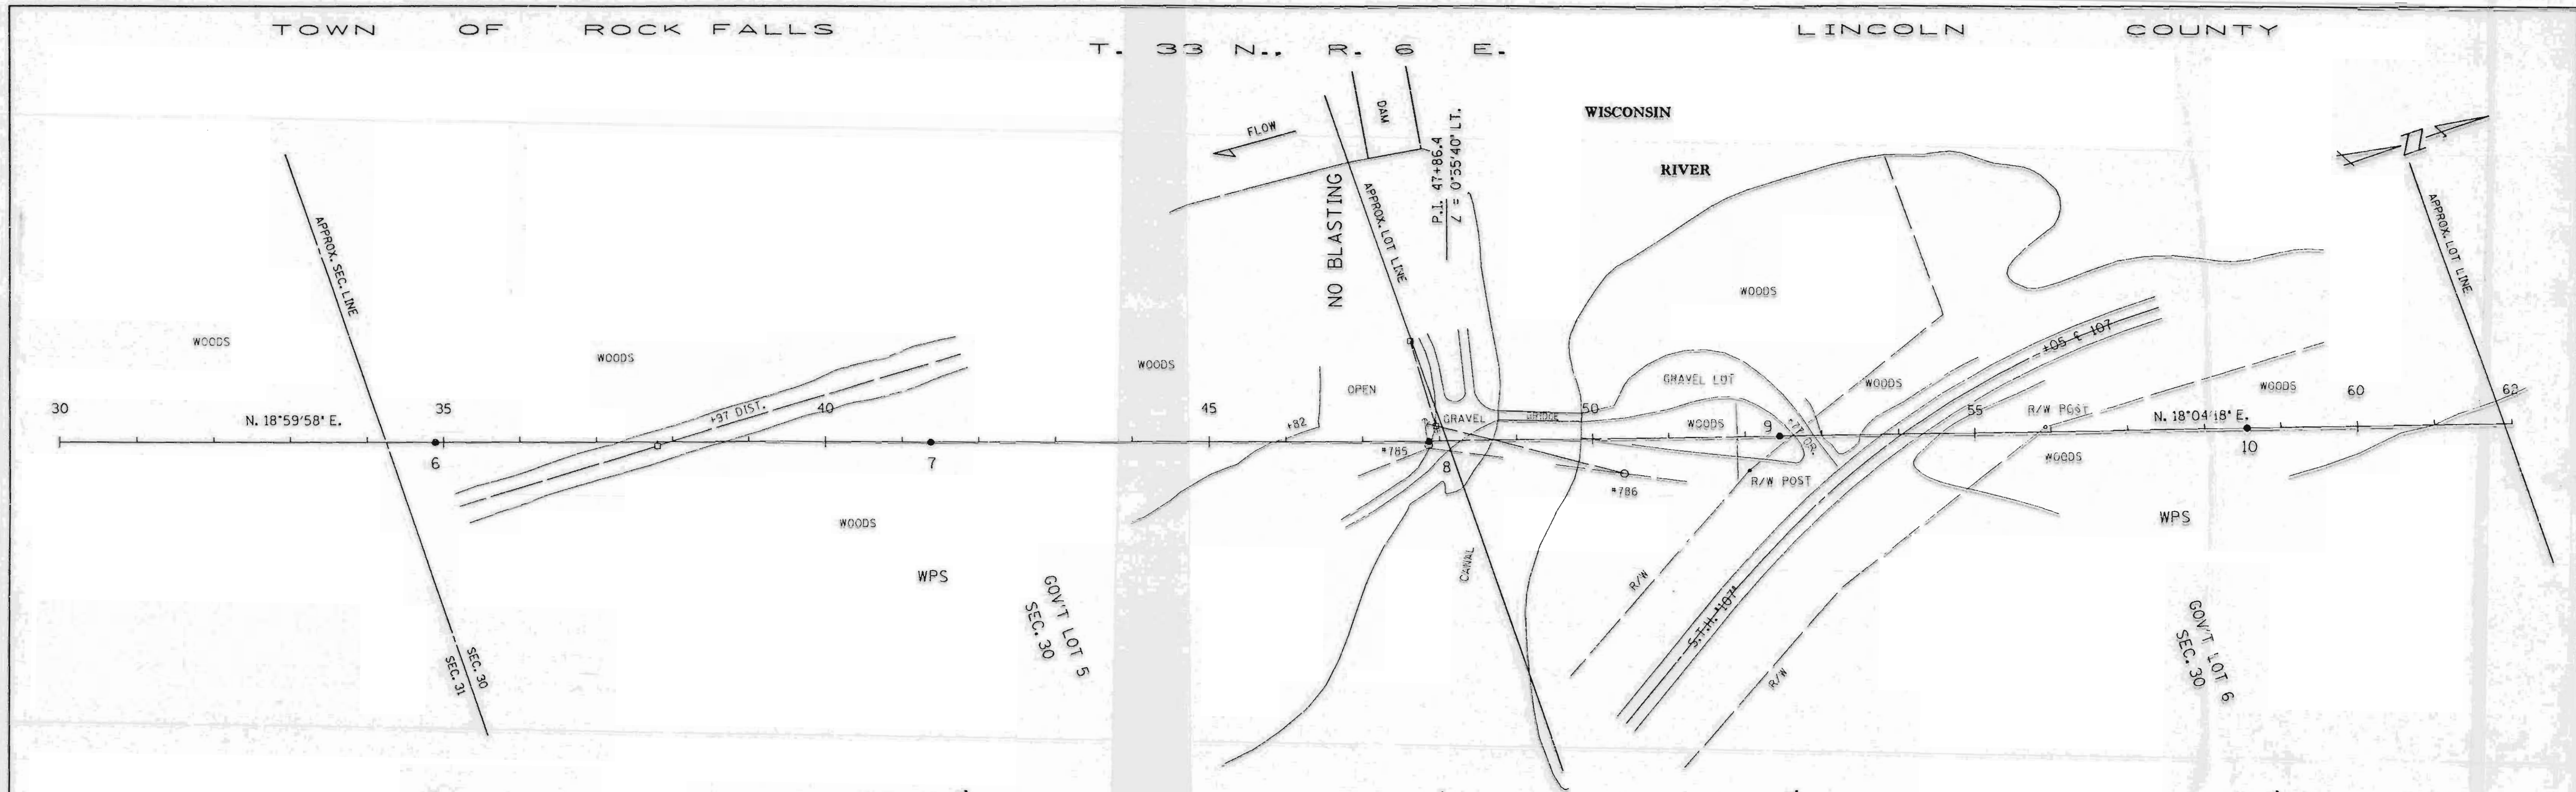

DATE	
BY	
REVISED	
PLANNED	
NOTED	
NO.	
PROFILE	
SURVEYED	
PLOTTED	
CHECKED	
BY	
DATE	

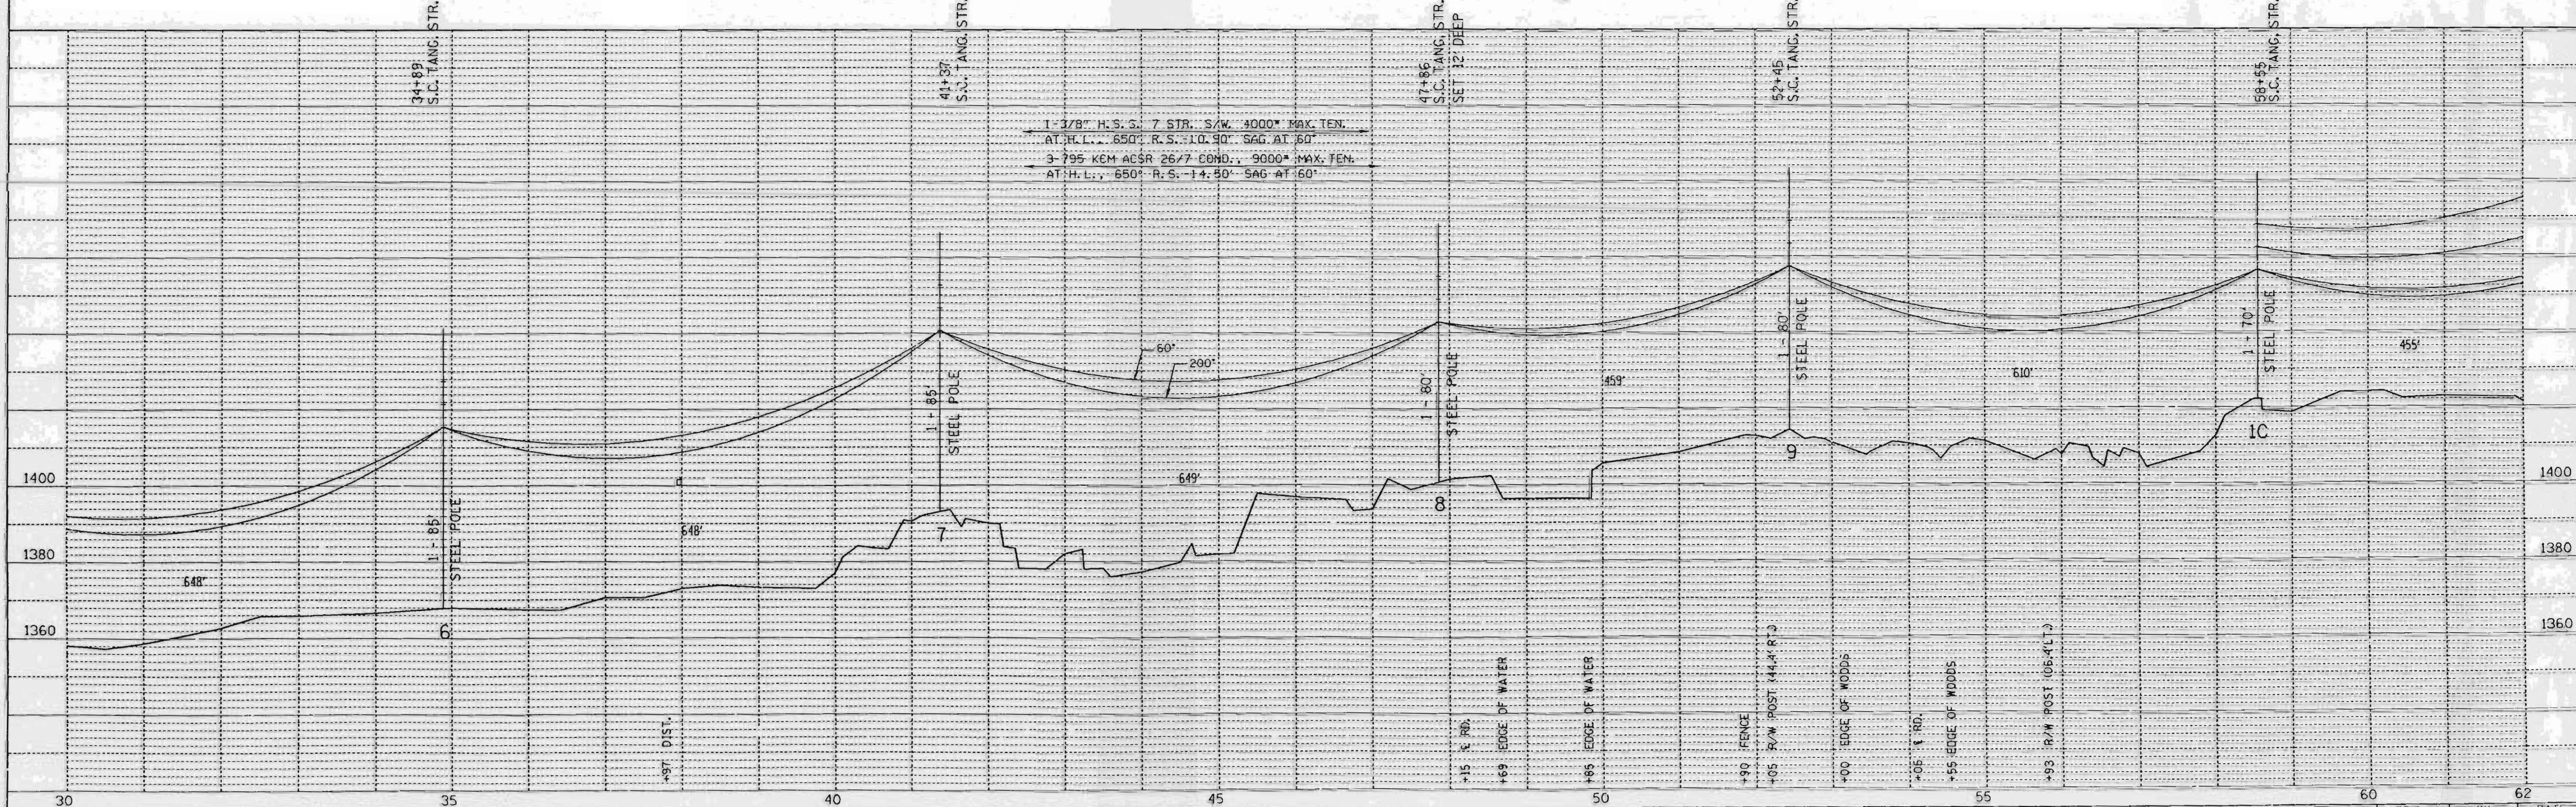



SINGLE PLAN AND PROFILE -- CADD 12/18/98

REV. BY		LINE G-7	SHEET 2	APP'D.	BY	DATE
SURV. APP'D.				ENGR.	ENR.	10-03-90
ENGR. APP'D.				ENGR.	ENR.	10-05-90

L153A

PLAN	DATE
SURVEYED	
NOTE BOOK	
ALIGNED	
CHECKED	
BY	
NO.	




PROFILE	DATE
SURVEYED	
NOTE BOOK	
CHECKED	
BY	
NO.	

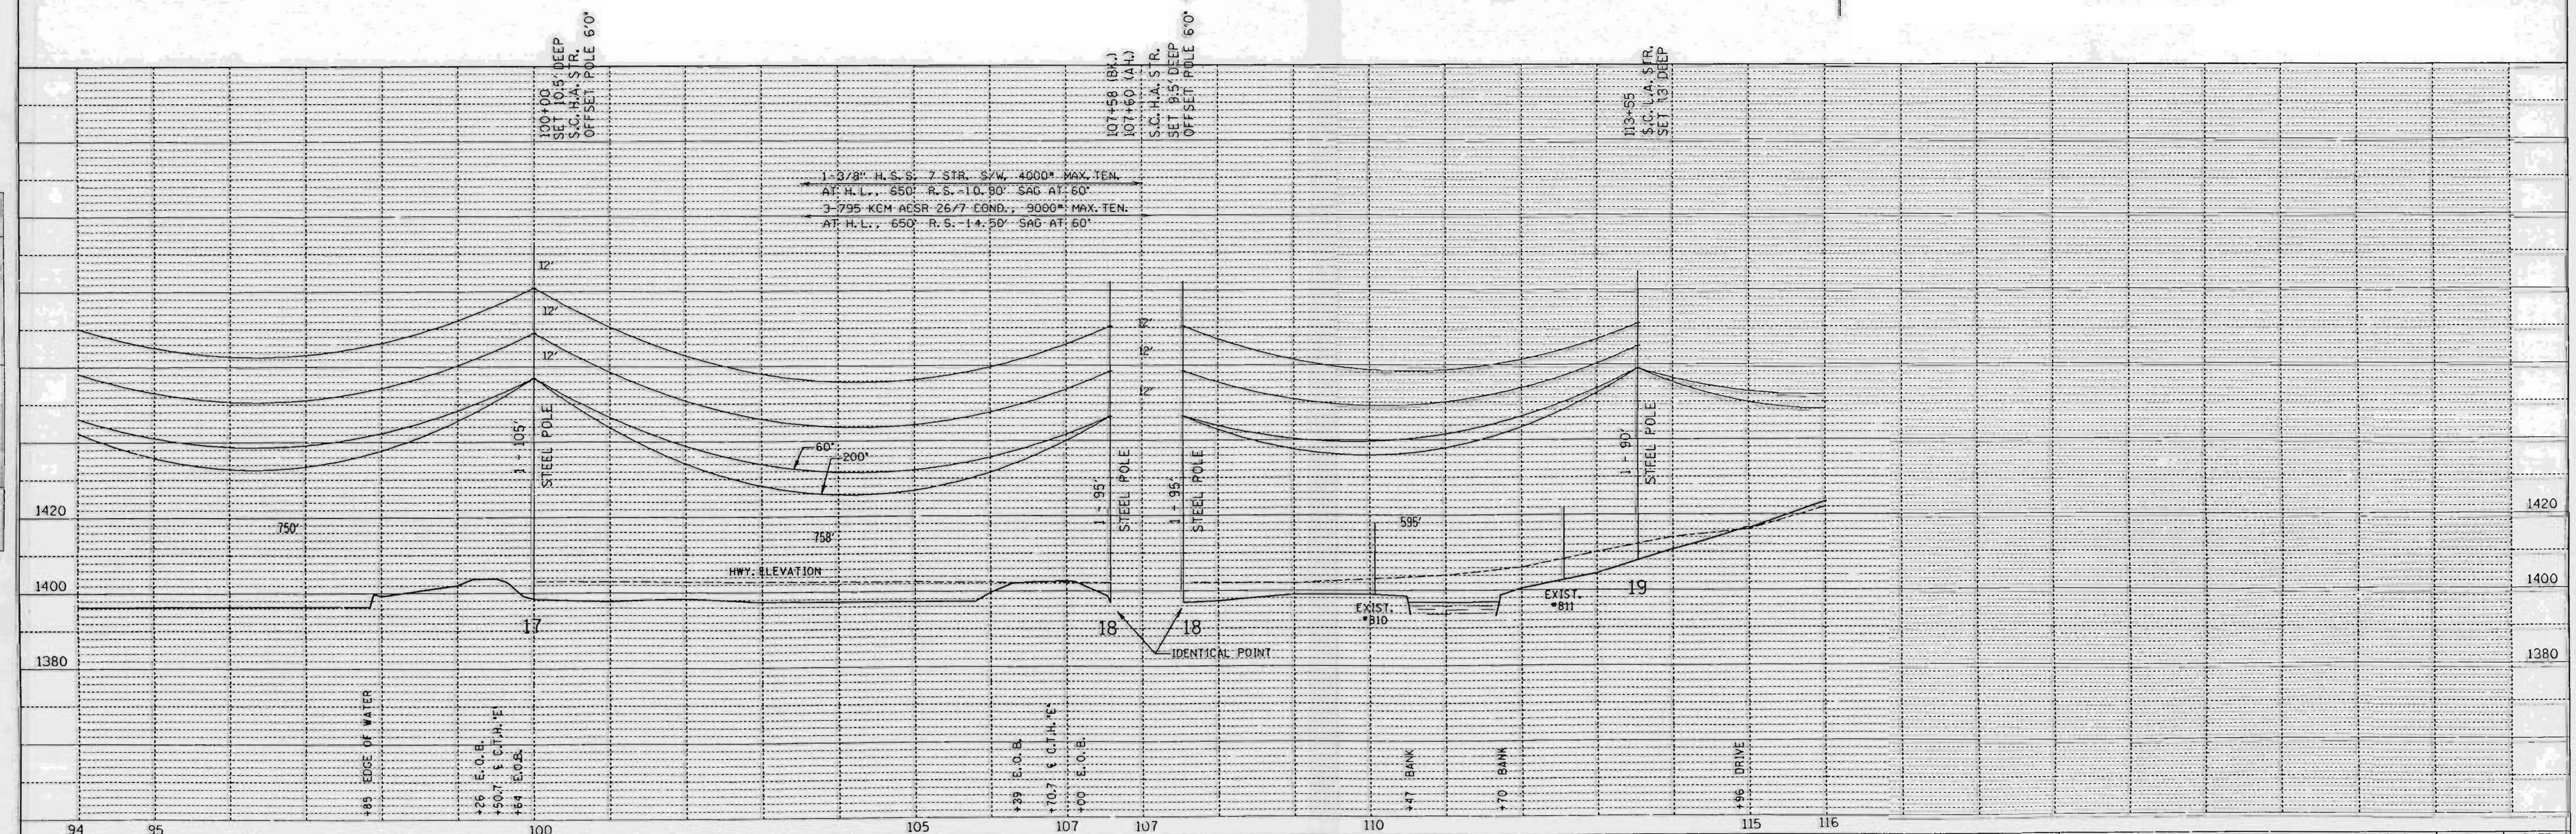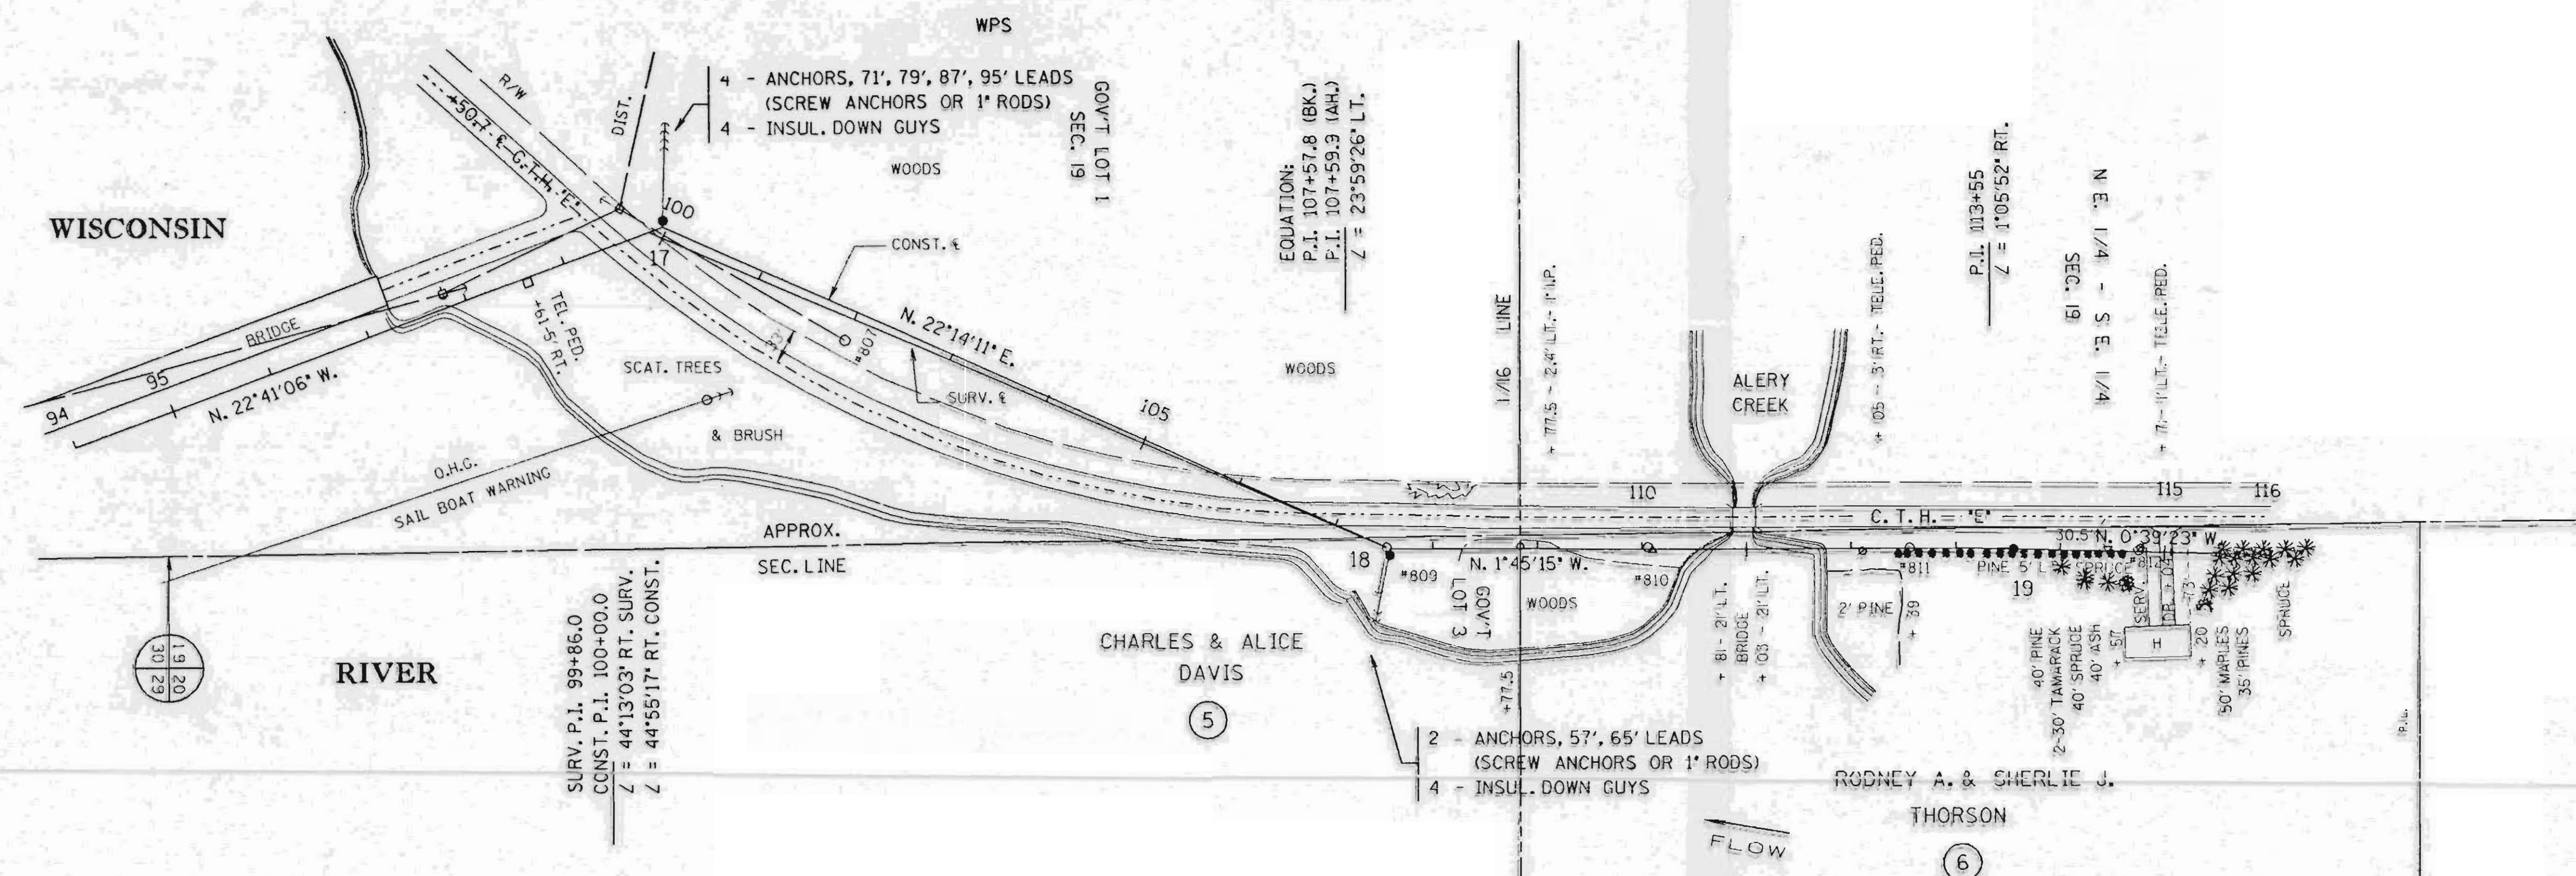

SINGLE PLAN AND PROFILE --CADD 12/18/90

REV. BY	LINE G-7	APP'D.	BY	DATE
SURV. APP'D.		SURVEY	EAP	10-03-90
ENGR. APP'D.		ENGR.	DLV	10-22-90

LI54A

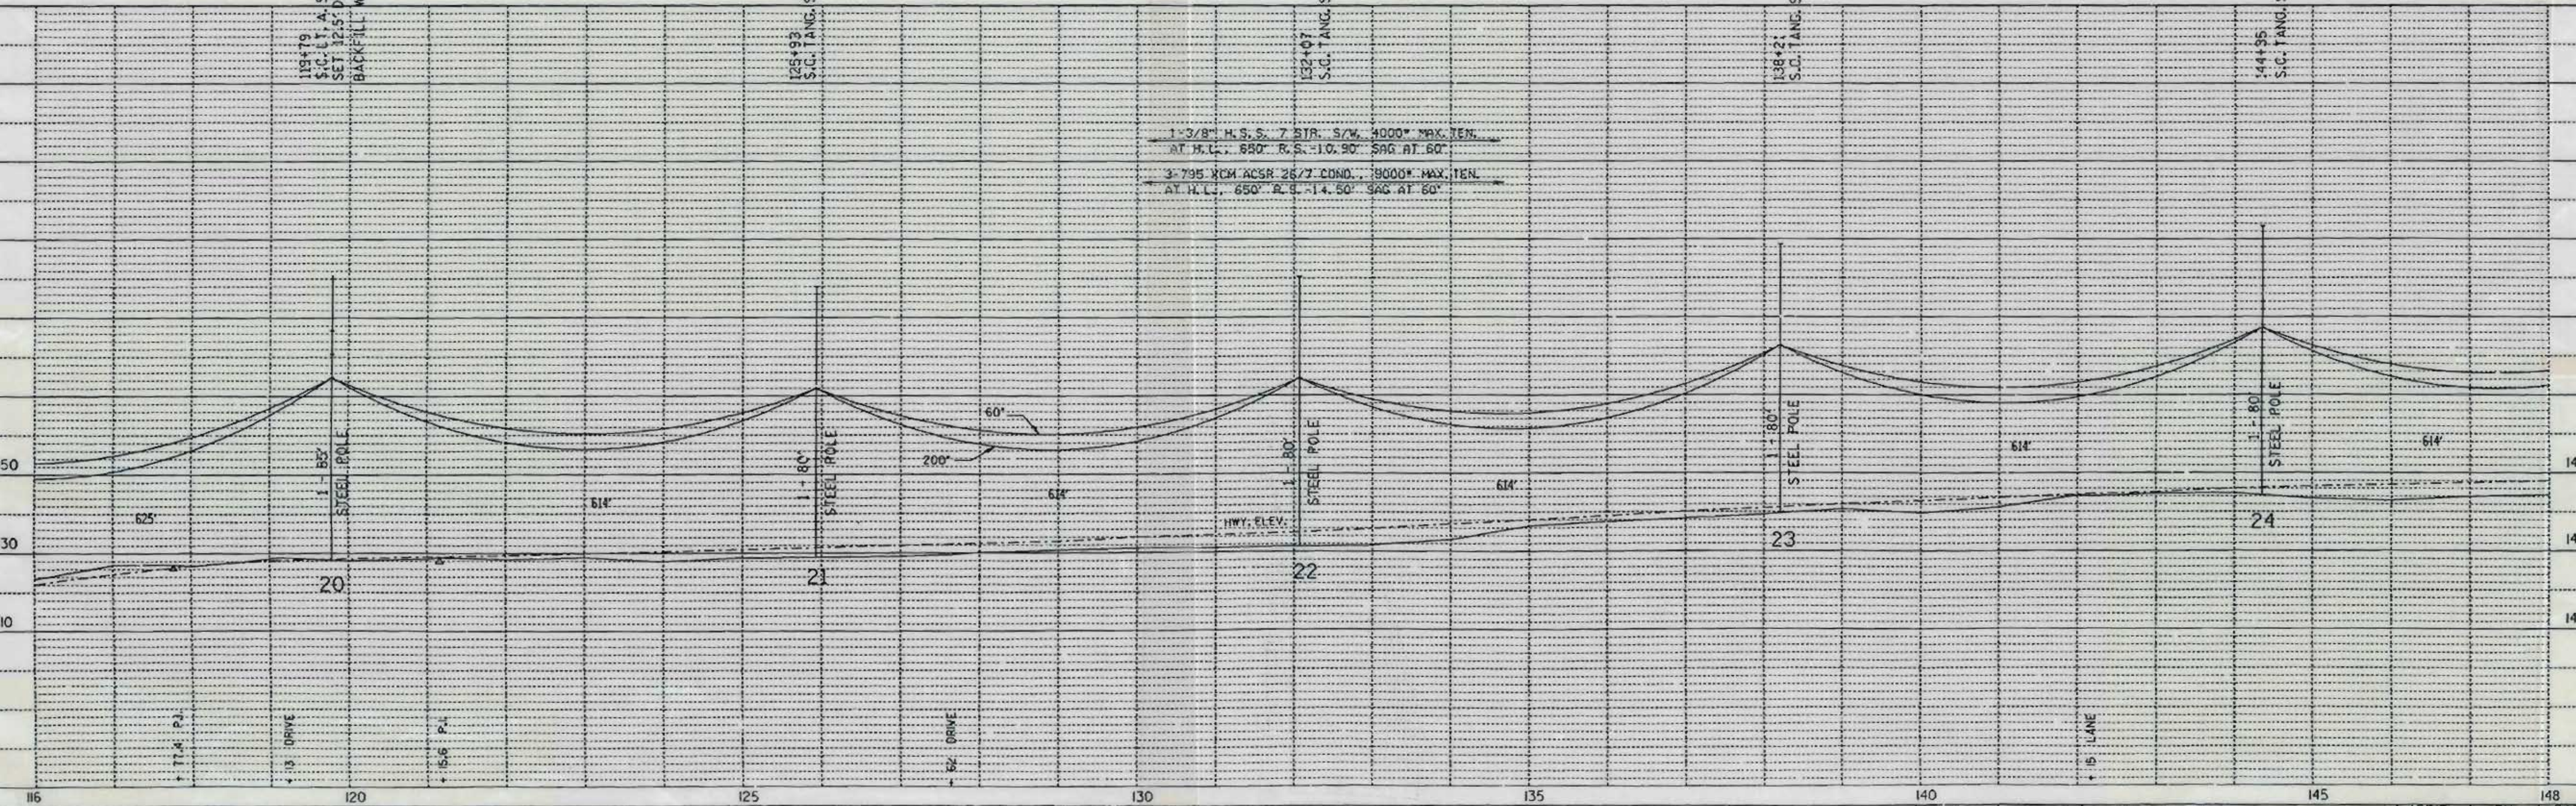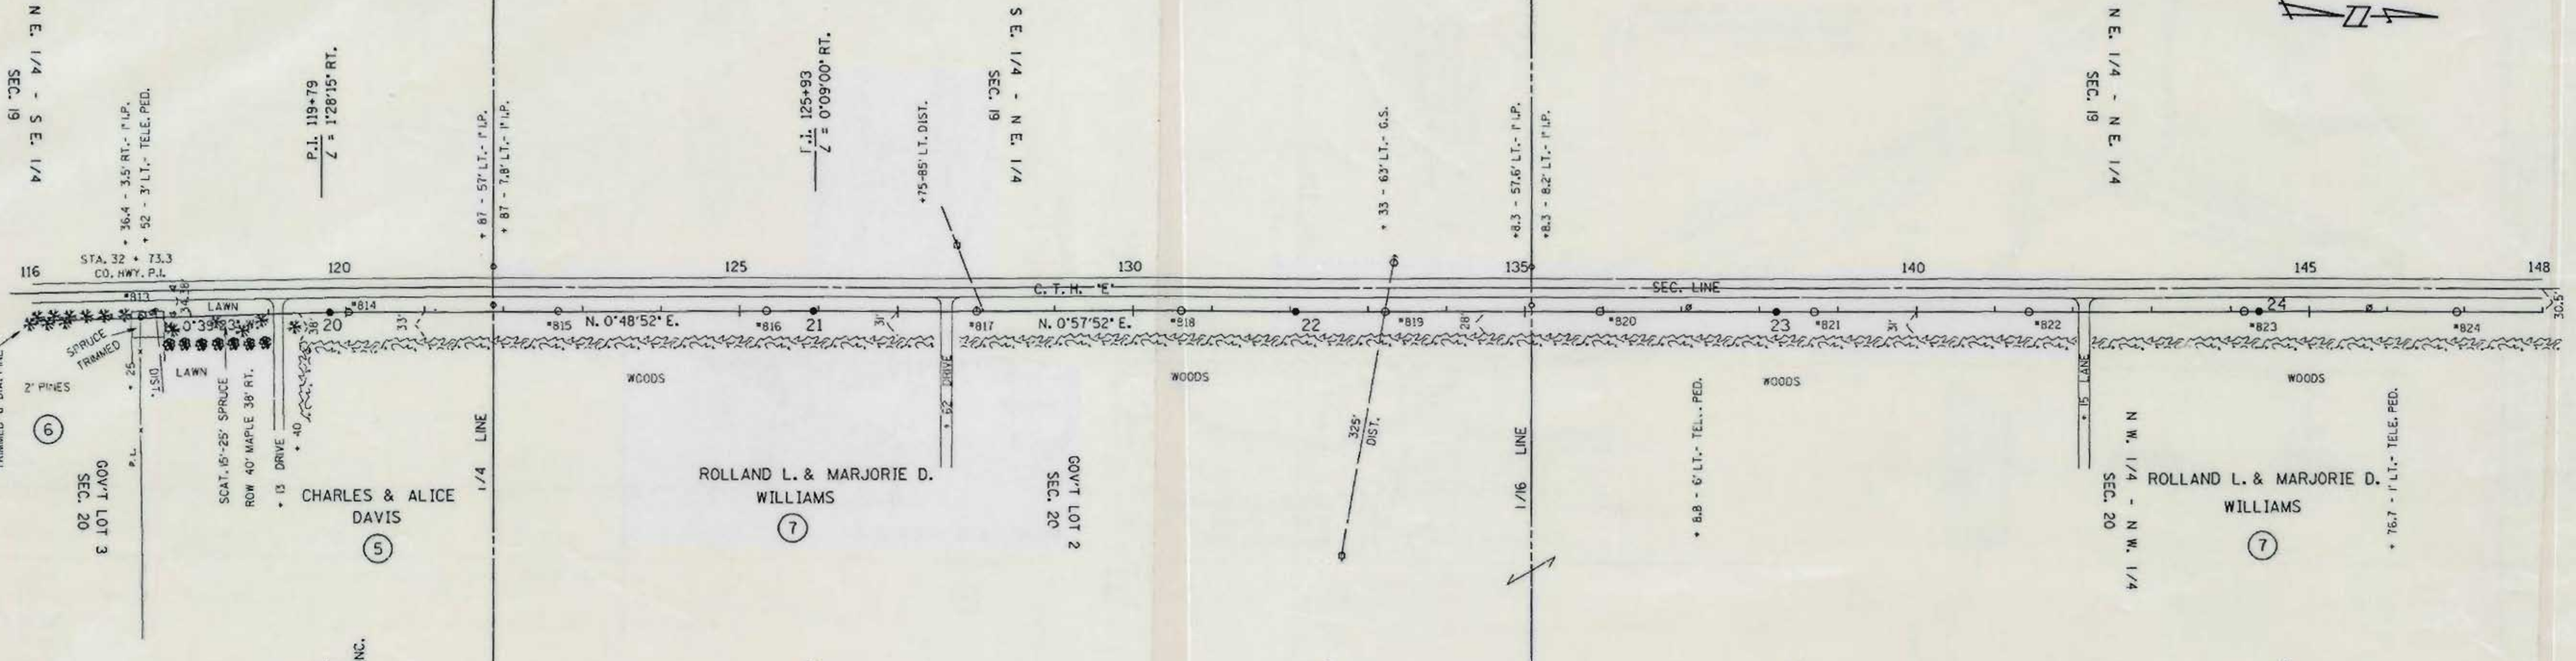 


PLAN	REVISIONS
NO. 1	DATE
NO. 2	DATE
NO. 3	DATE
NO. 4	DATE
NO. 5	DATE

PROFILE	REVISIONS
NO. 1	DATE
NO. 2	DATE
NO. 3	DATE
NO. 4	DATE
NO. 5	DATE

SINGLE PLAN AND PROFILE -- CADD 12/18/98



REV. BY	ENGR. APPD.	LINE G-7	APP'D. SURVEY ENGR.	BY E.A.P.	DATE 10-03-90
		SHEET 5		D.L.V.	10-22-90

L154B

 

DATE	
BY	
REVISION	
NO.	
DATE	
BY	
REVISION	
NO.	
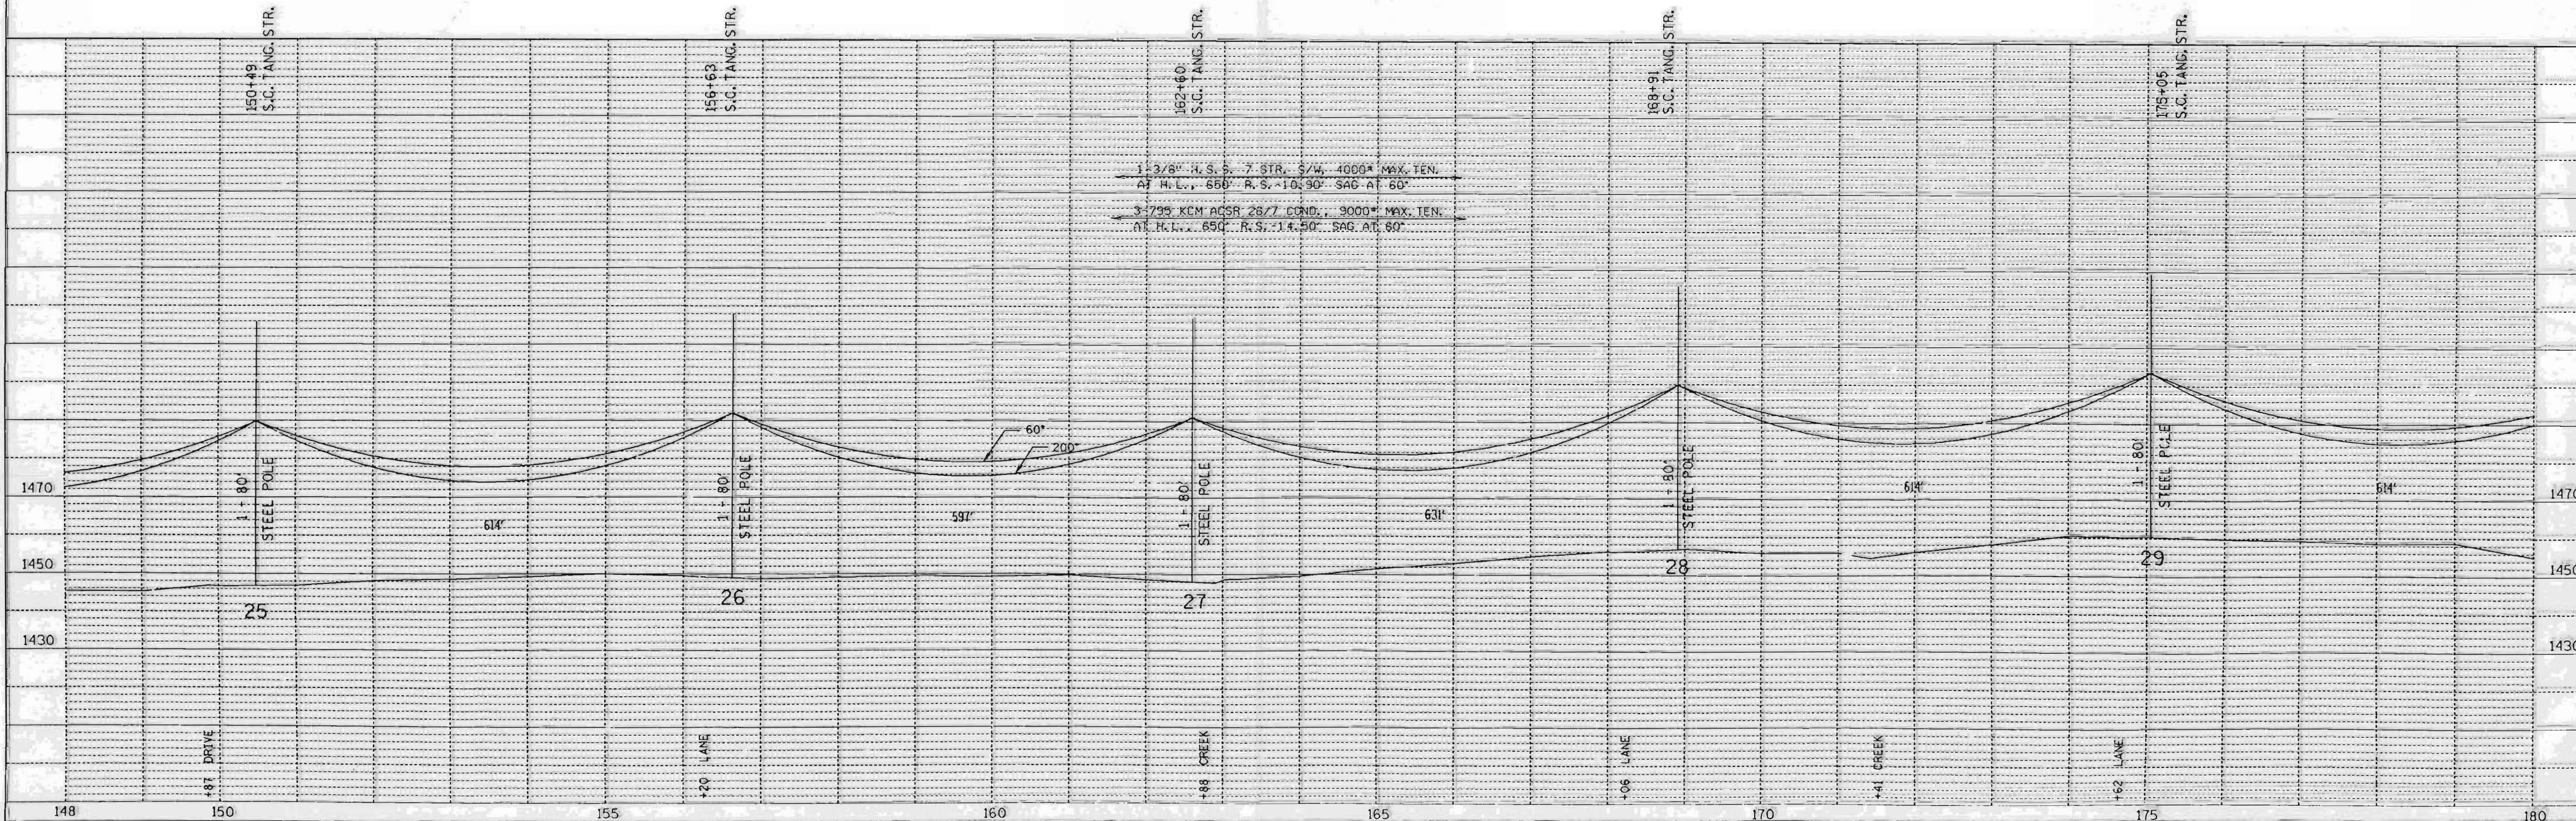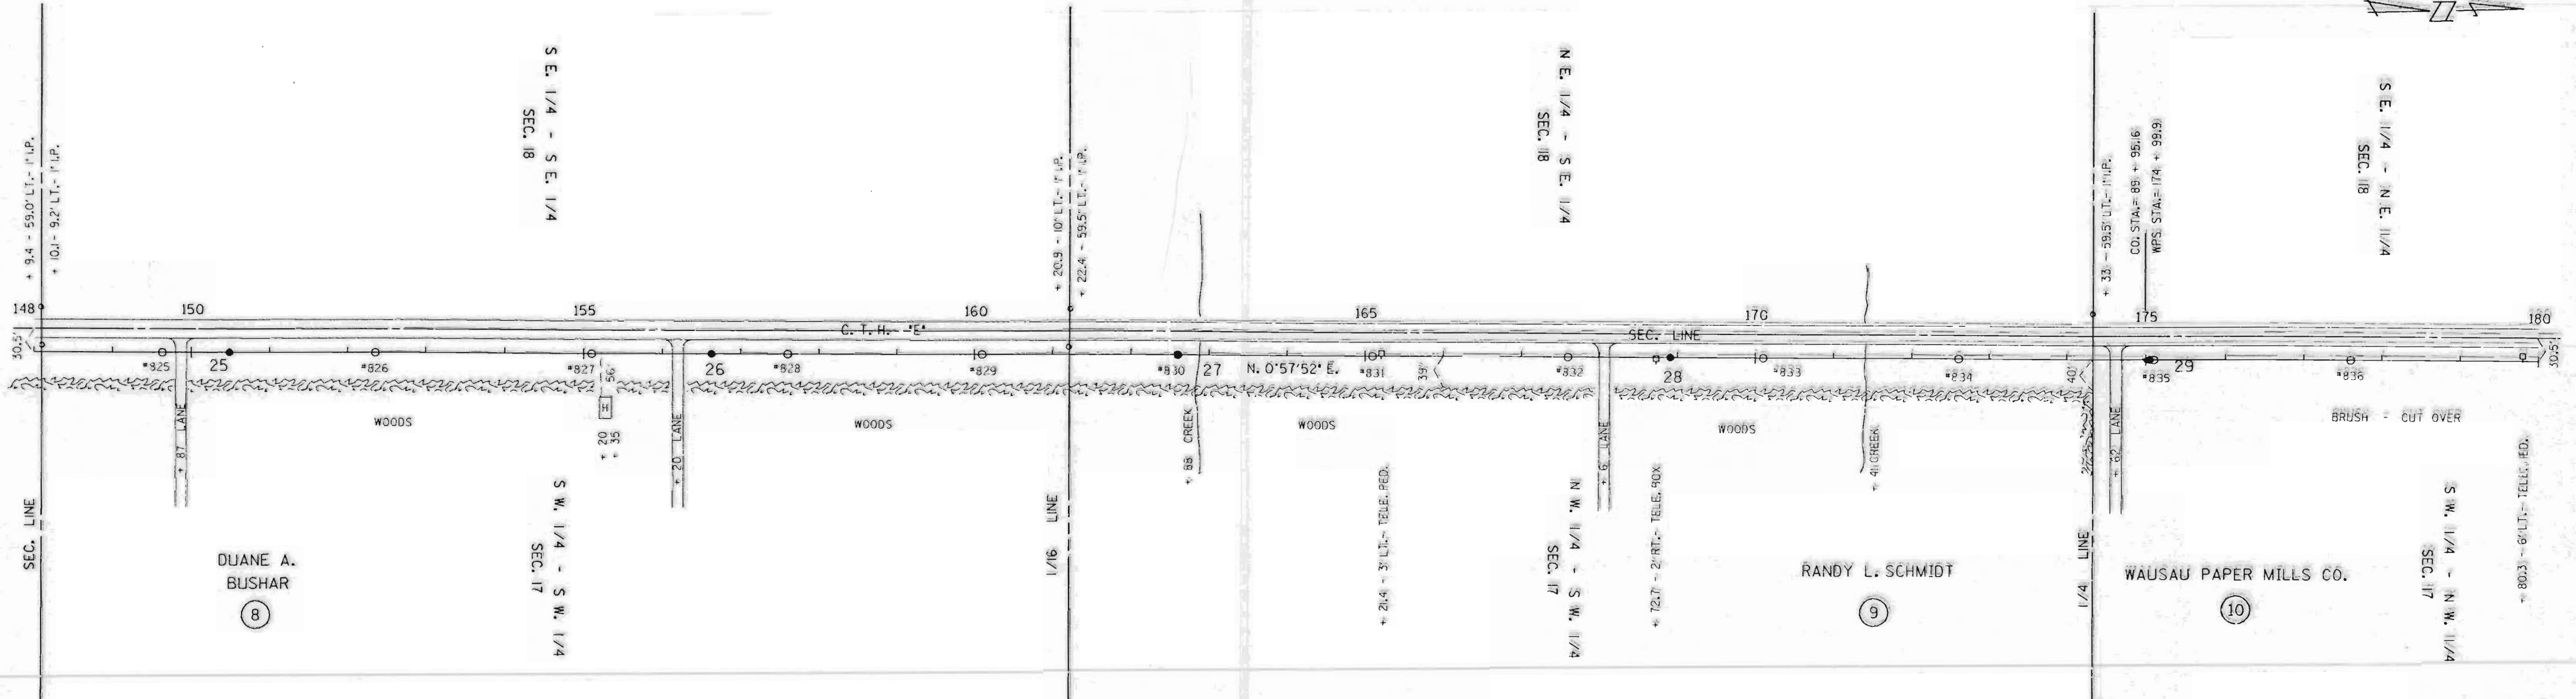


SINGLE PLAN AND PROFILE -- CADD 12/18/98

REV. BY		DATE	
SURV. APP'D.		ENGR. APP'D.	
BY	EAP	DATE	10-03-90
ENGR.	OLV	DATE	10-22-90

LINE G-7



SHEET 6

L155 A

 

DATE	
BY	
PLAN	
NO.	
NOTE BOOK	
NO.	
ALIGNMENT CHECKED	
RT. OF WAY CHECKED	

DATE	
BY	
PROFILE	
NO.	
GRADES CHECKED	
STRUCTURE NOTATIONS CHECKED	

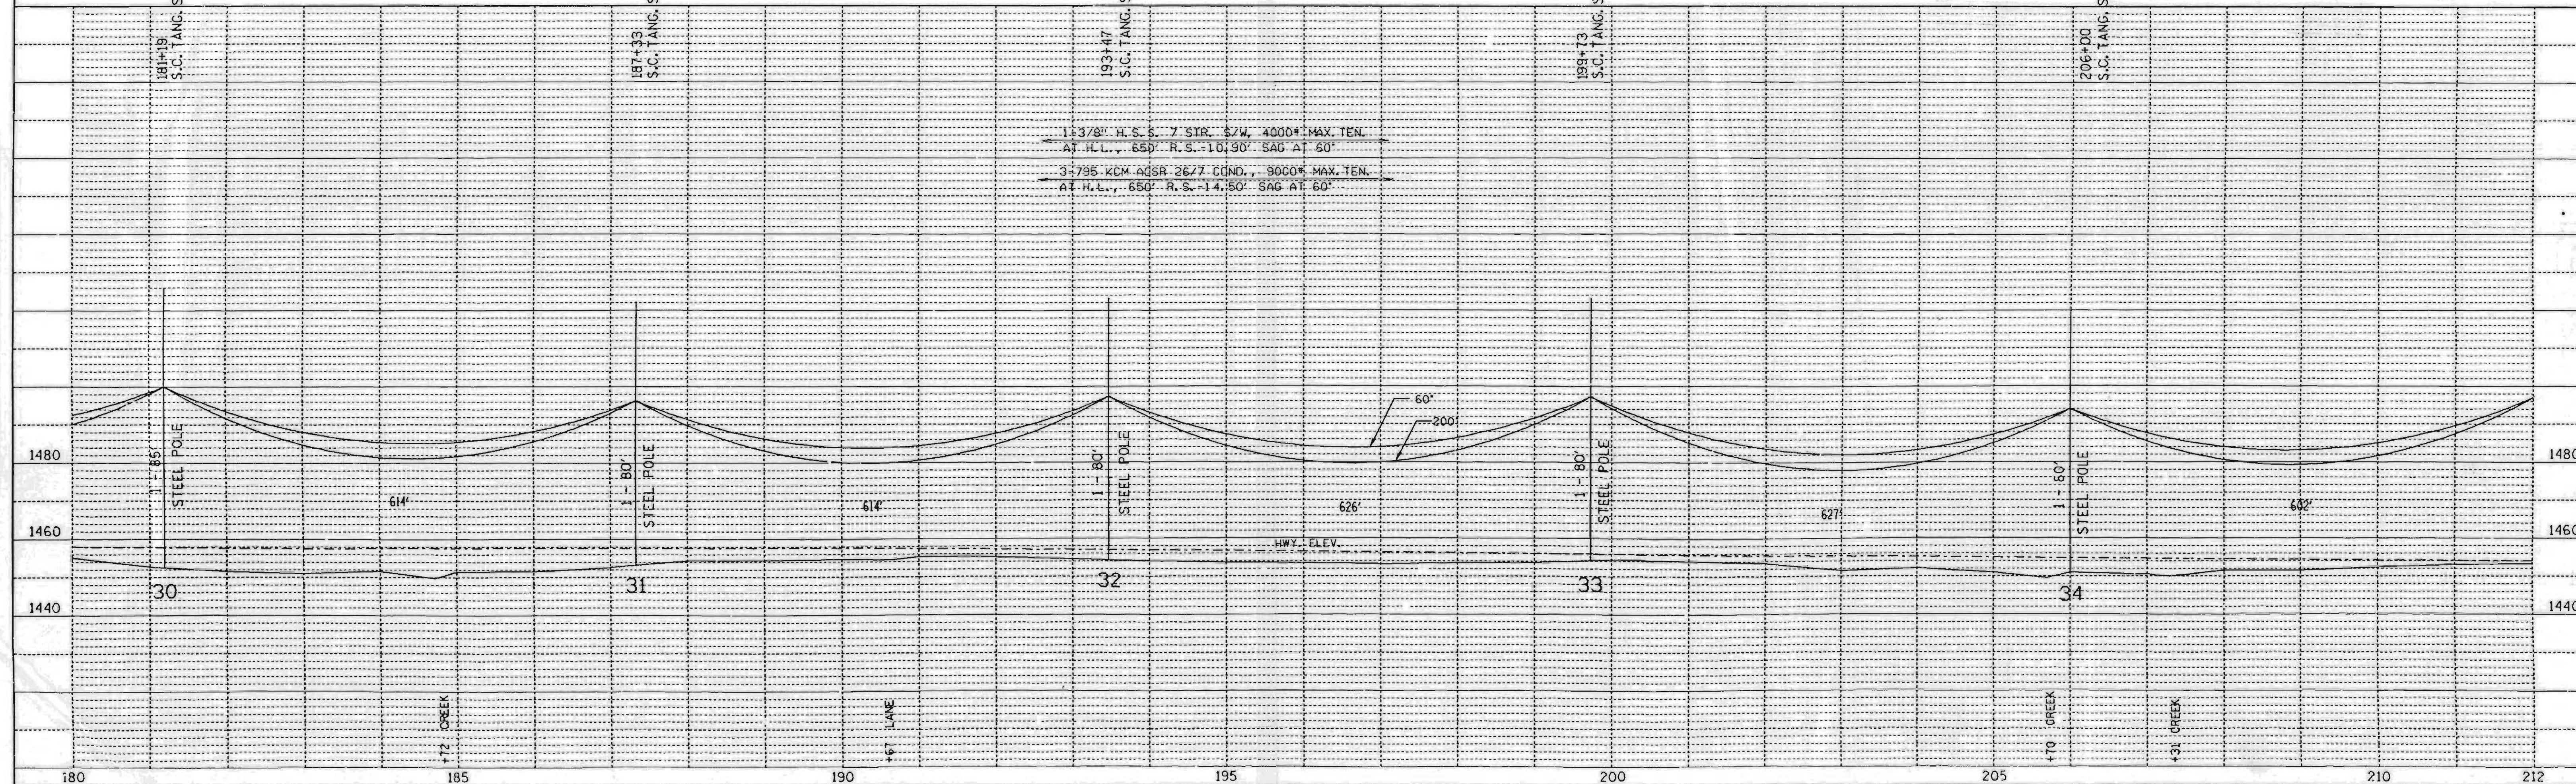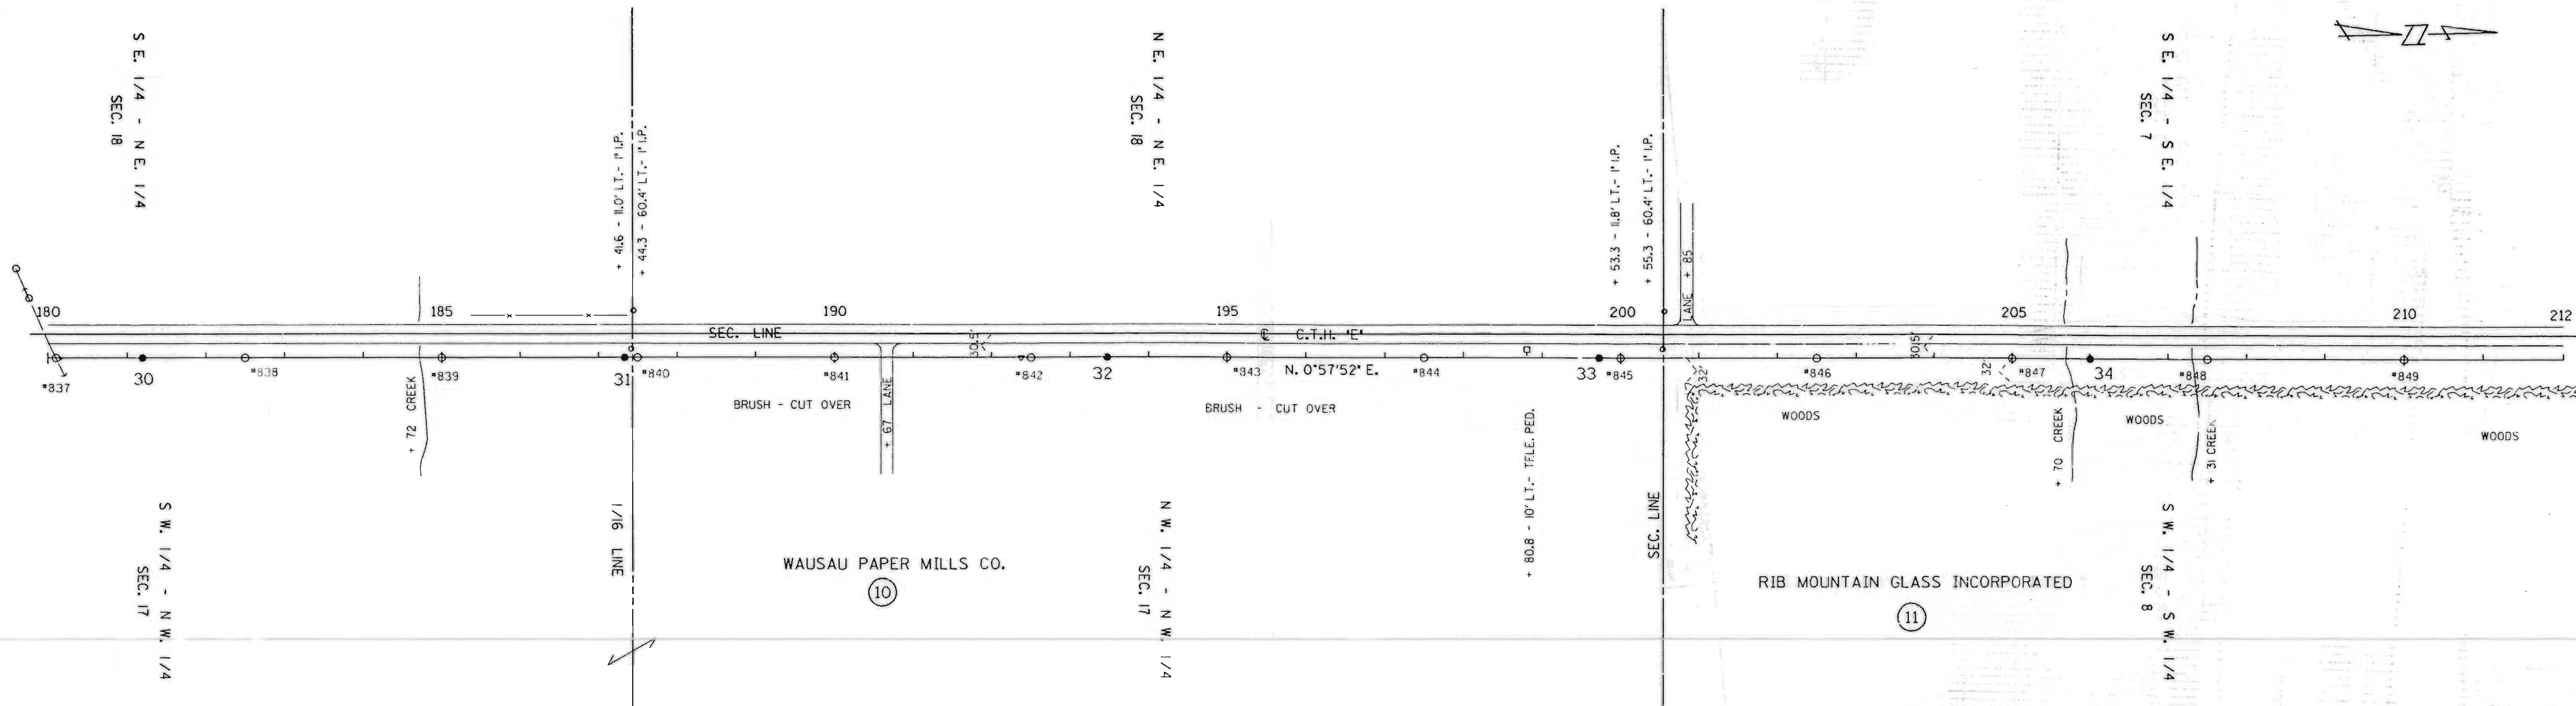



SINGLE PLAN AND PROFILE -- CADD 12/18/98

REV. BY		APP'D.	BY	DATE
SURV. APP'D.		ENGR.	EXP.	10-03-90
ENGR. APP'D.			DLV	10-22-90

LINE G-7

SHEET 7

LISSB

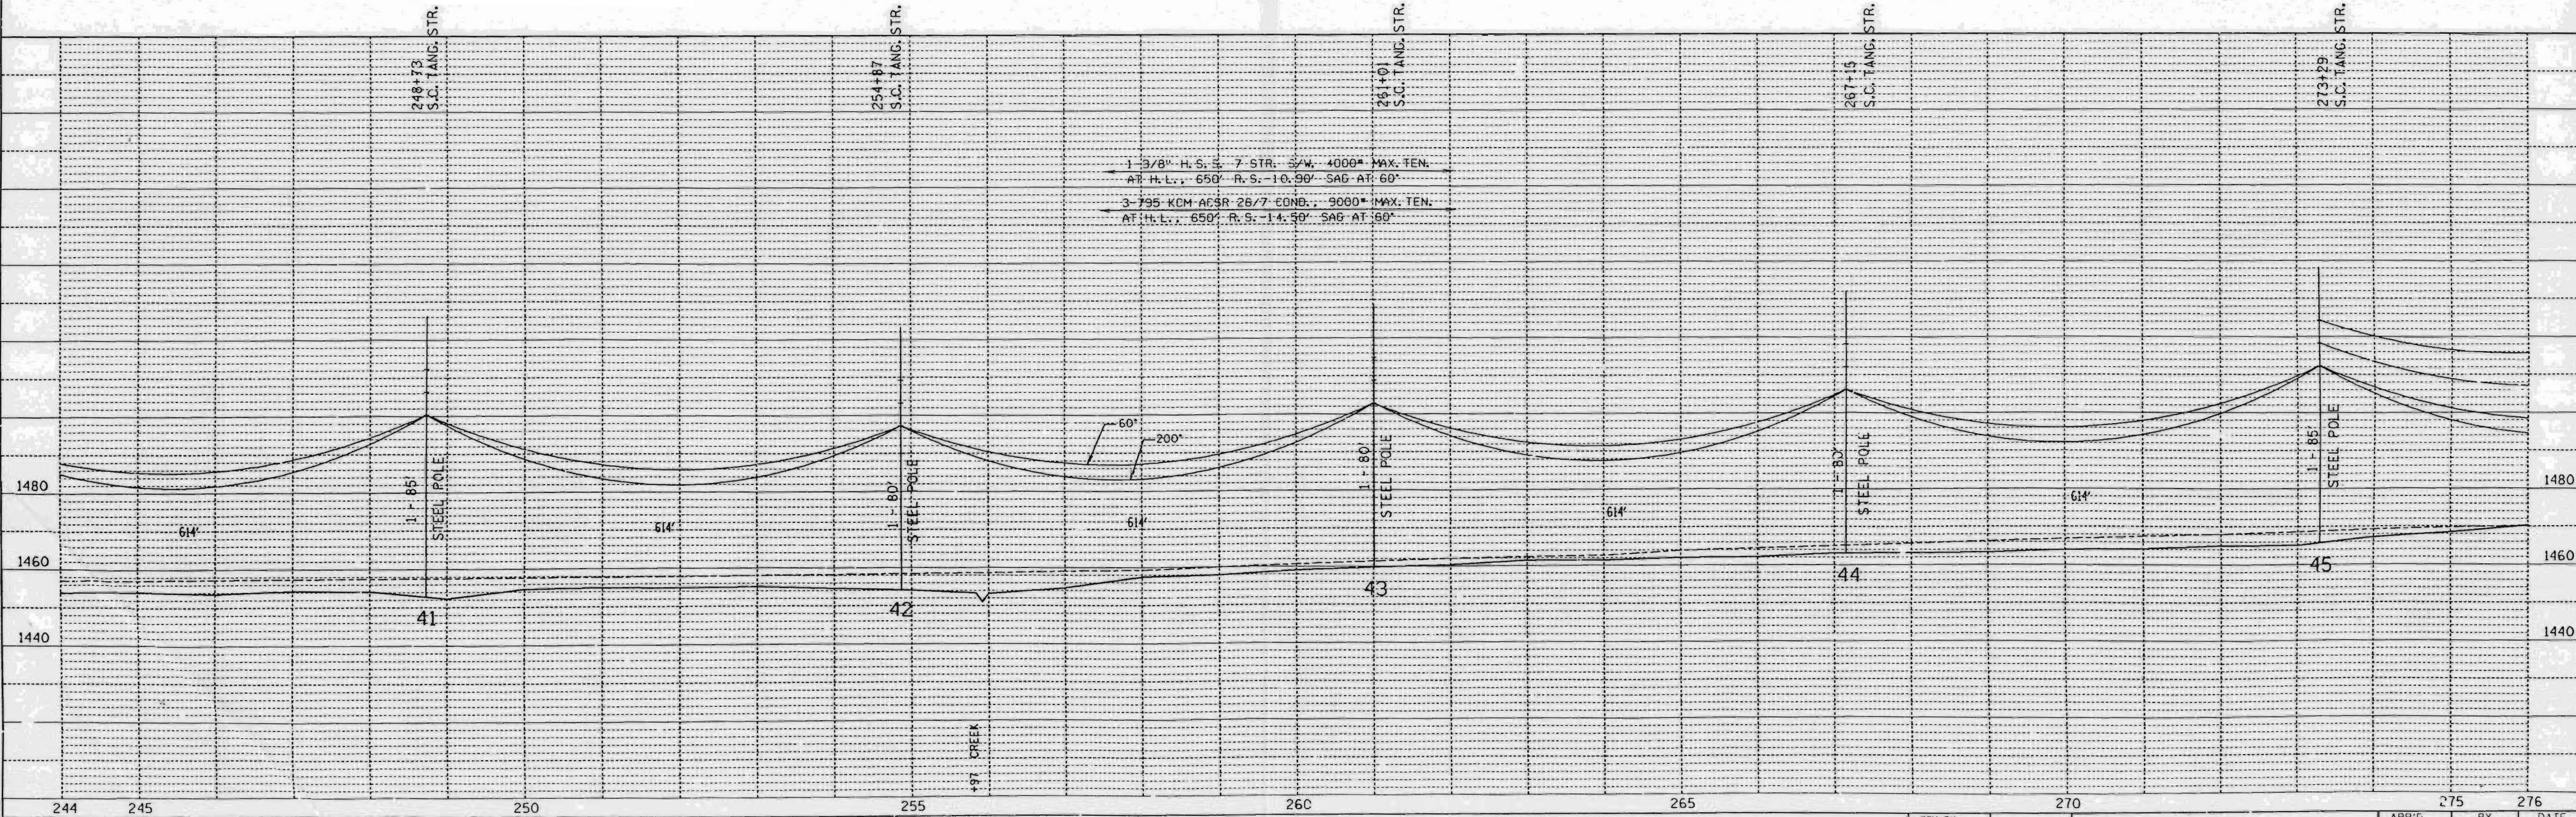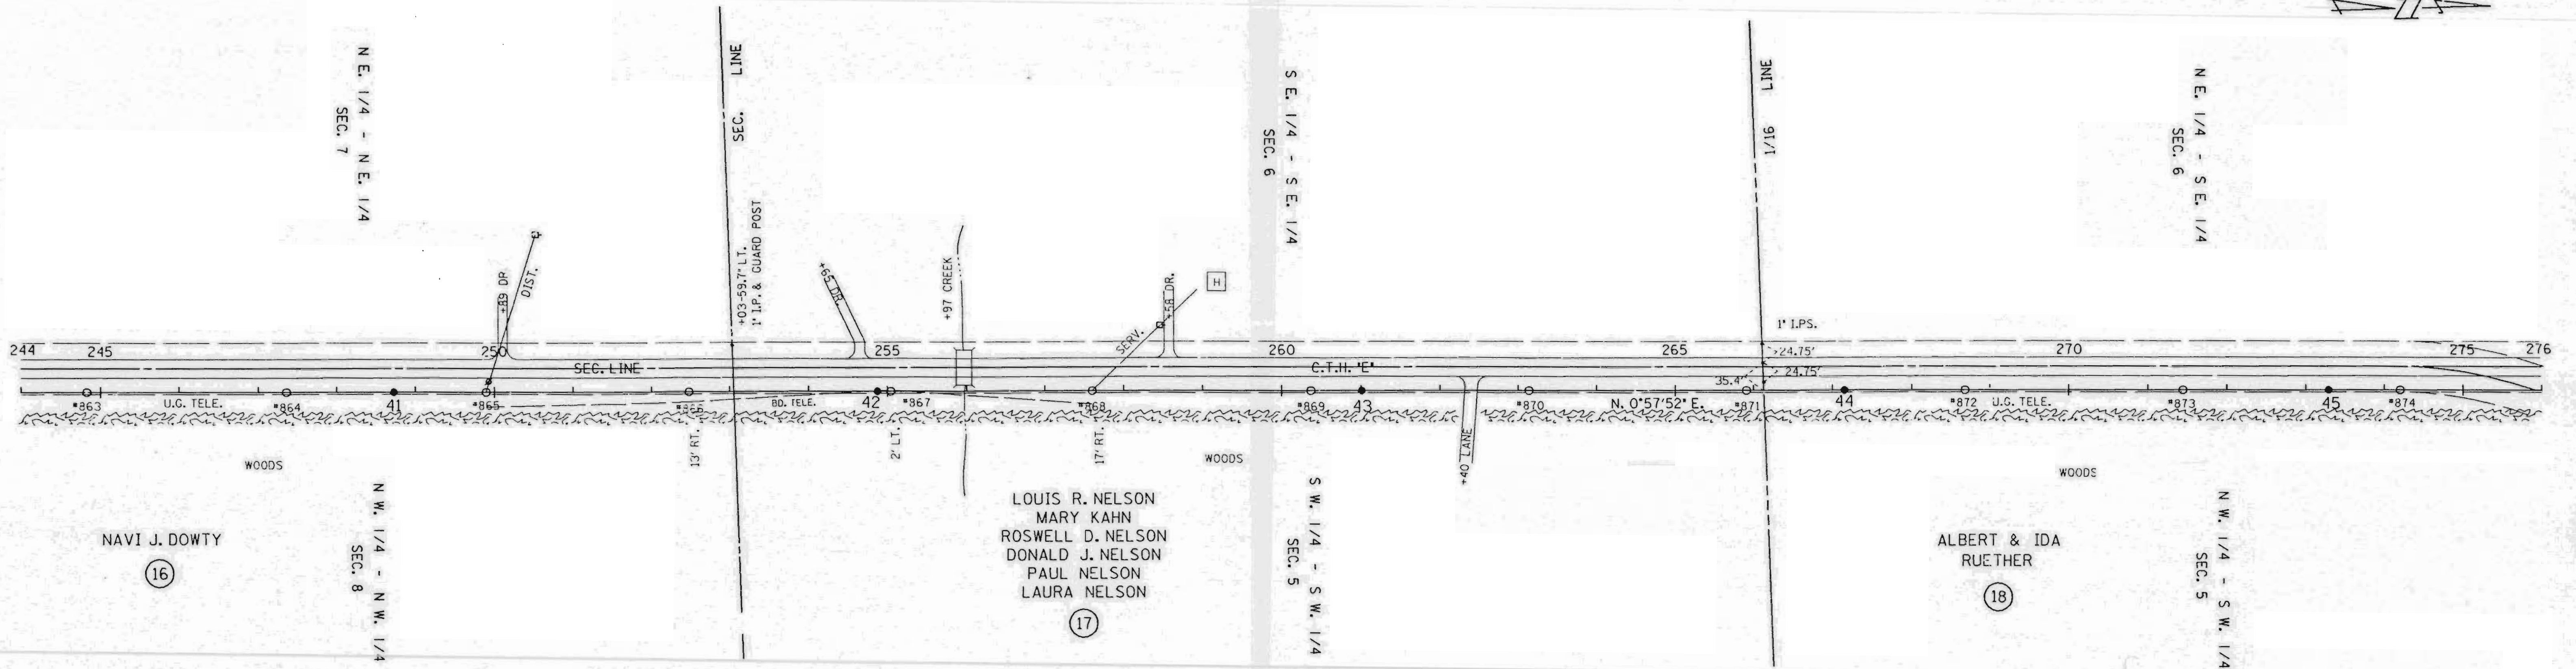

NOTE BOOK NO. _____
 CHECKED BY _____
 DATE _____

NOTE BOOK NO. _____
 CHECKED BY _____
 DATE _____

L156B

19
WILLIAM D. &
MARION J.
ENGEL

S. E. 1/4 - N. E. 1/4
SEC. 6
LINE
P.L. 279+48.17
L = 87°17'35" RT.

S. W. 1/4 - N. W. 1/4
SEC. 5

ARTHUR & JANE HANAT
20

S. E. 1/4 - N. W. 1/4
SEC. 5

S. E. 1/4 - N. W. 1/4
SEC. 5

20

8 - ANCHORS, 57', 65', 73', 81' LEADS
(SCREW ANCHORS OR 1" RODS)
8 - INSUL. DOWN GUYS

1/4 COR.
6"X6" STONE
MON. SCRIBED
+25'-35.5' LT.

1/4 LINE

LINCOLN CO.
HWY. DEPT.
N. 0°57'52" E.

WOODS

WOODS

WOODS

WOODS

276 280 285 290 295 300 305 308

46 47 48 49 50

C.T.H. 'E'

WOODS

N. W. 1/4 - S. W. 1/4
SEC. 5


N. E. 1/4 - S. W. 1/4
SEC. 5

1" I.P.S.



DATE	
BY	
PLAN	SURVEYED
	PLOTTED
	CHECKED
	NO. OF WY. CHECKED
	NO.

DATE	
BY	
PROFILE	SURVEYED
	PLOTTED
	CHECKED
	NO. OF WY. CHECKED
	NO.

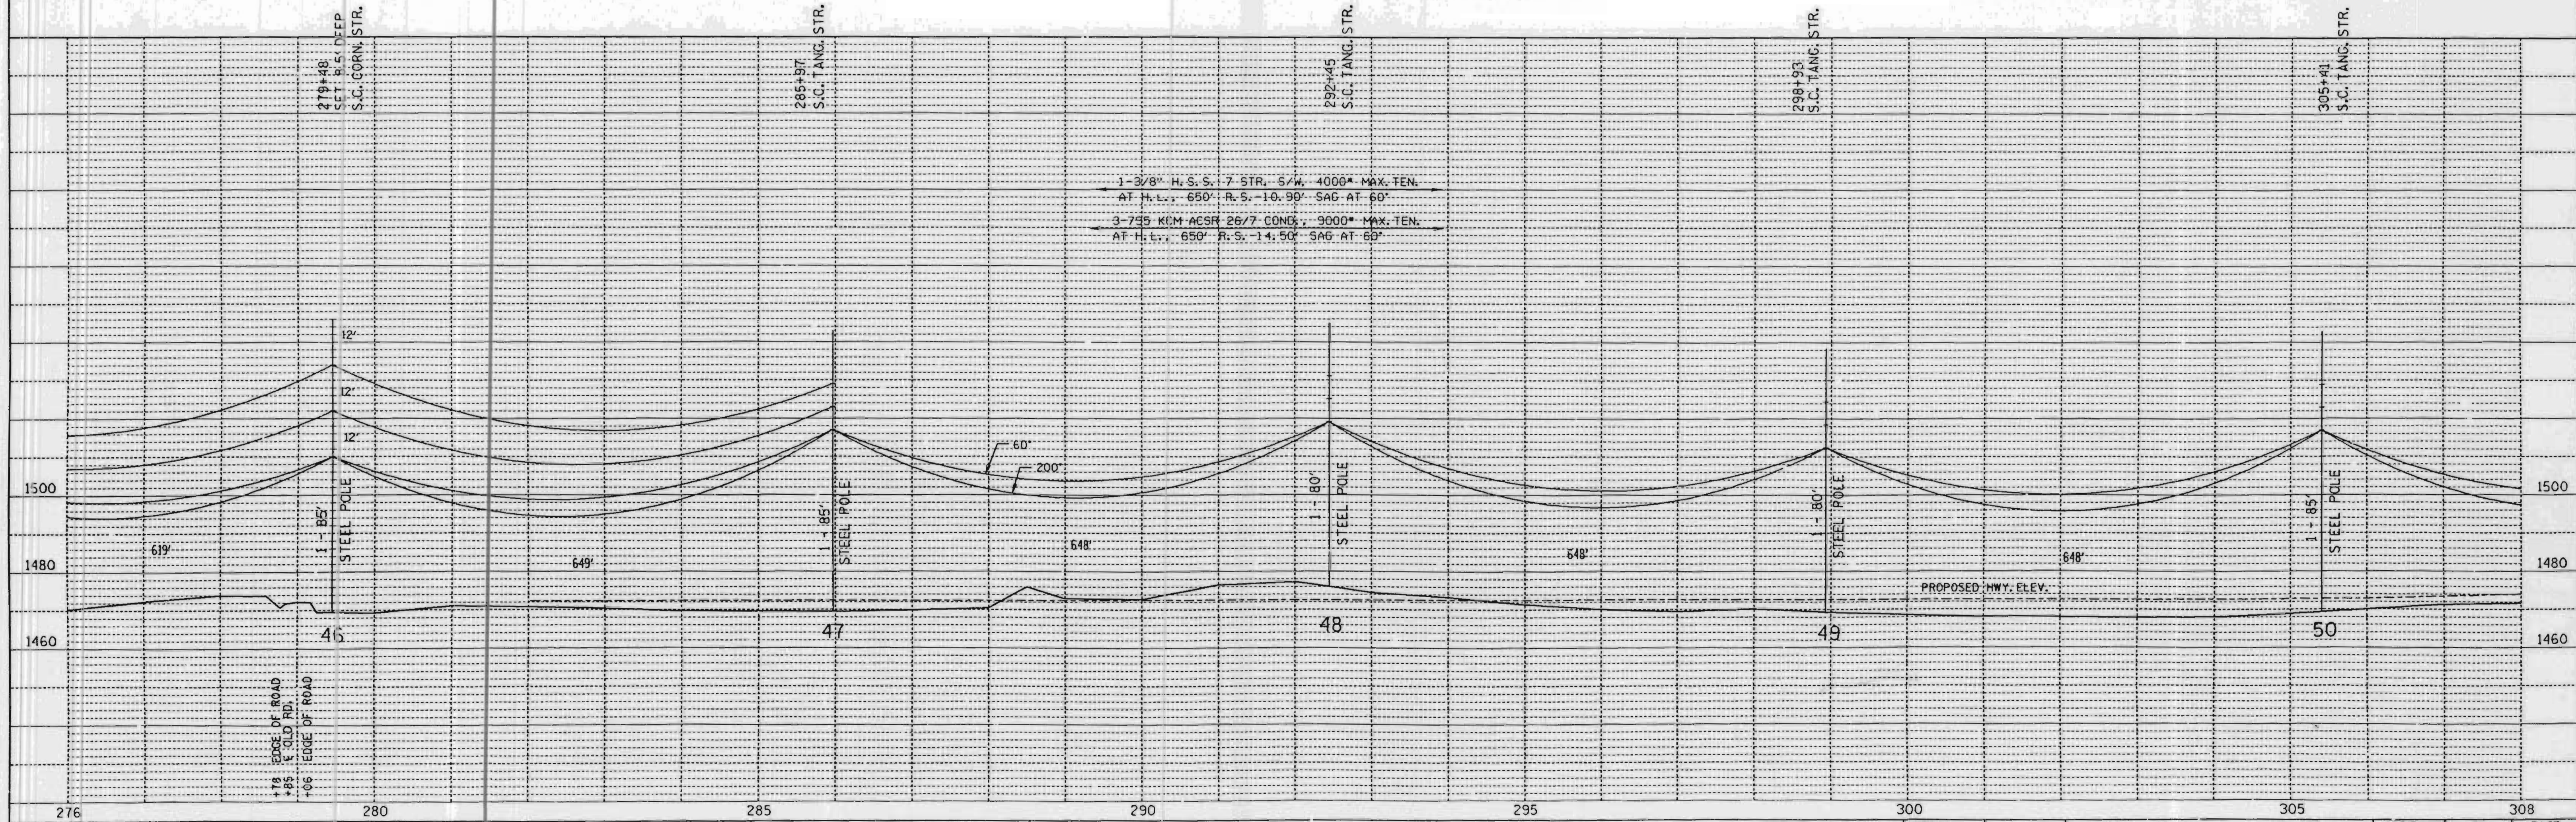

SINGLE PLAN AND PROFILE -- CADD 12/18/98

REV. BY		APP'D.		BY		DATE	
		SURV. APP'D.		EAP		10-09-90	
		ENGR. APP'D.		ENGR.	DLV	10-22-90	

LINE G-7

SHEET 10

L157A

S W. 1/4 - N W. 1/4
SEC. 4
JAY & KATHLEEN
VAN RYEN


S E. 1/4 - N W. 1/4
SEC. 4
JAY & KATHLEEN
VAN RYEN L.C.
DAVID E. AND
SUSAN M. NEITZEL

S W. 1/4 - N E. 1/4
SEC. 4
THEODORE A. & MARION
MASSA

N W. 1/4 - S W. 1/4
SEC. 4

N E. 1/4 - S W. 1/4
SEC. 4

N W. 1/4 - S E. 1/4
SEC. 4

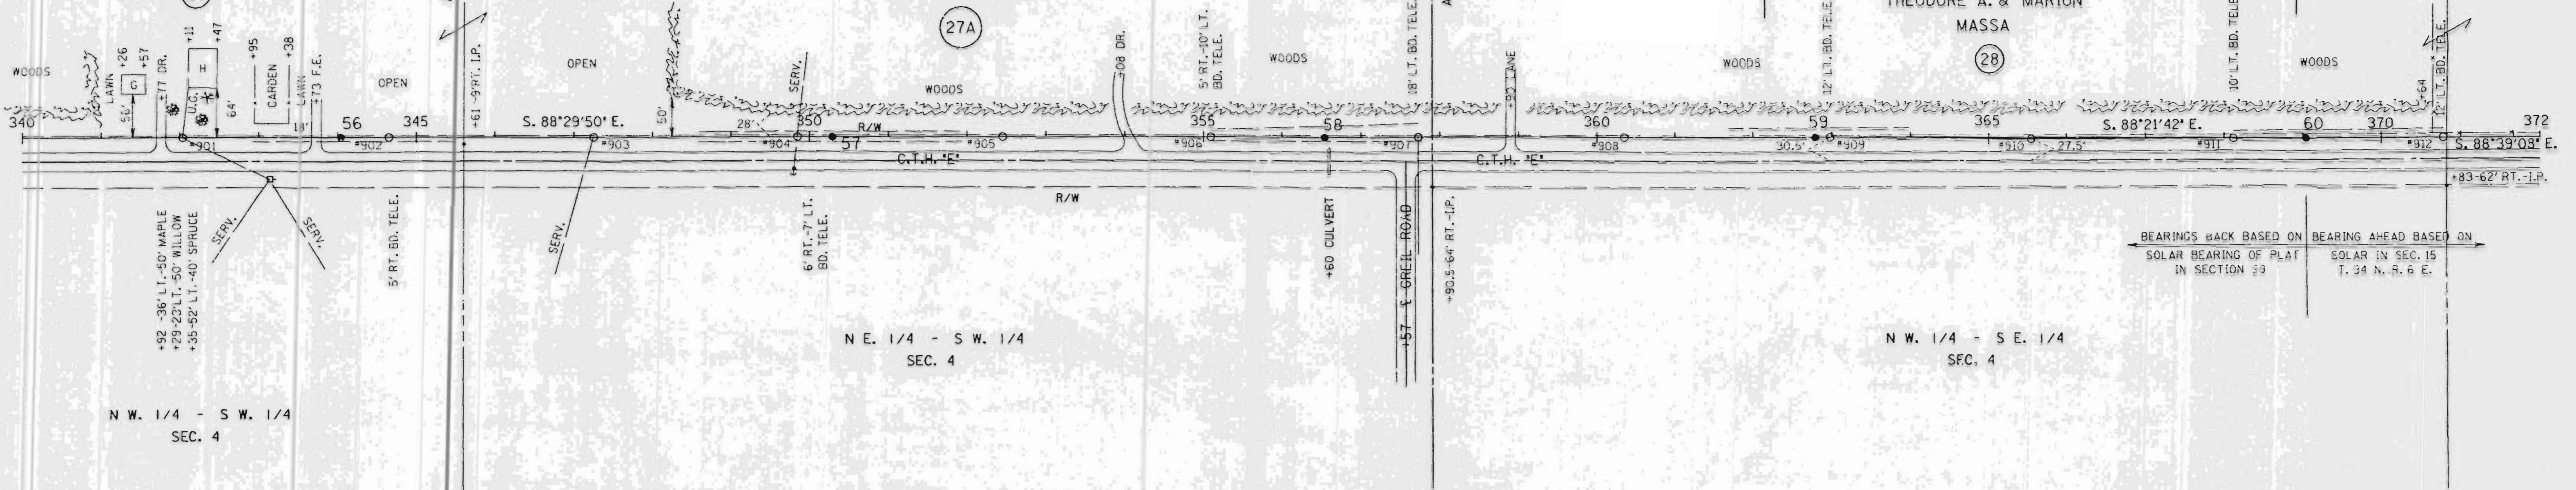


BEARINGS BACK BASED ON SOLAR BEARING OF PLAT IN SECTION 29

BEARING AHEAD BASED ON SOLAR IN SEC. 15 T. 34 N. R. 0 E.

1-3/4' H.S.S. 7' STR. S/W. 4000' MAX. TEN.
AT H.L. 650' R.S. 10.90' SAG AT 60'

3-795' COM. ACSS 26/7 COND. 9000' MAX. TEN.
AT H.L. 650' R.S. 14.50' SAG AT 60'

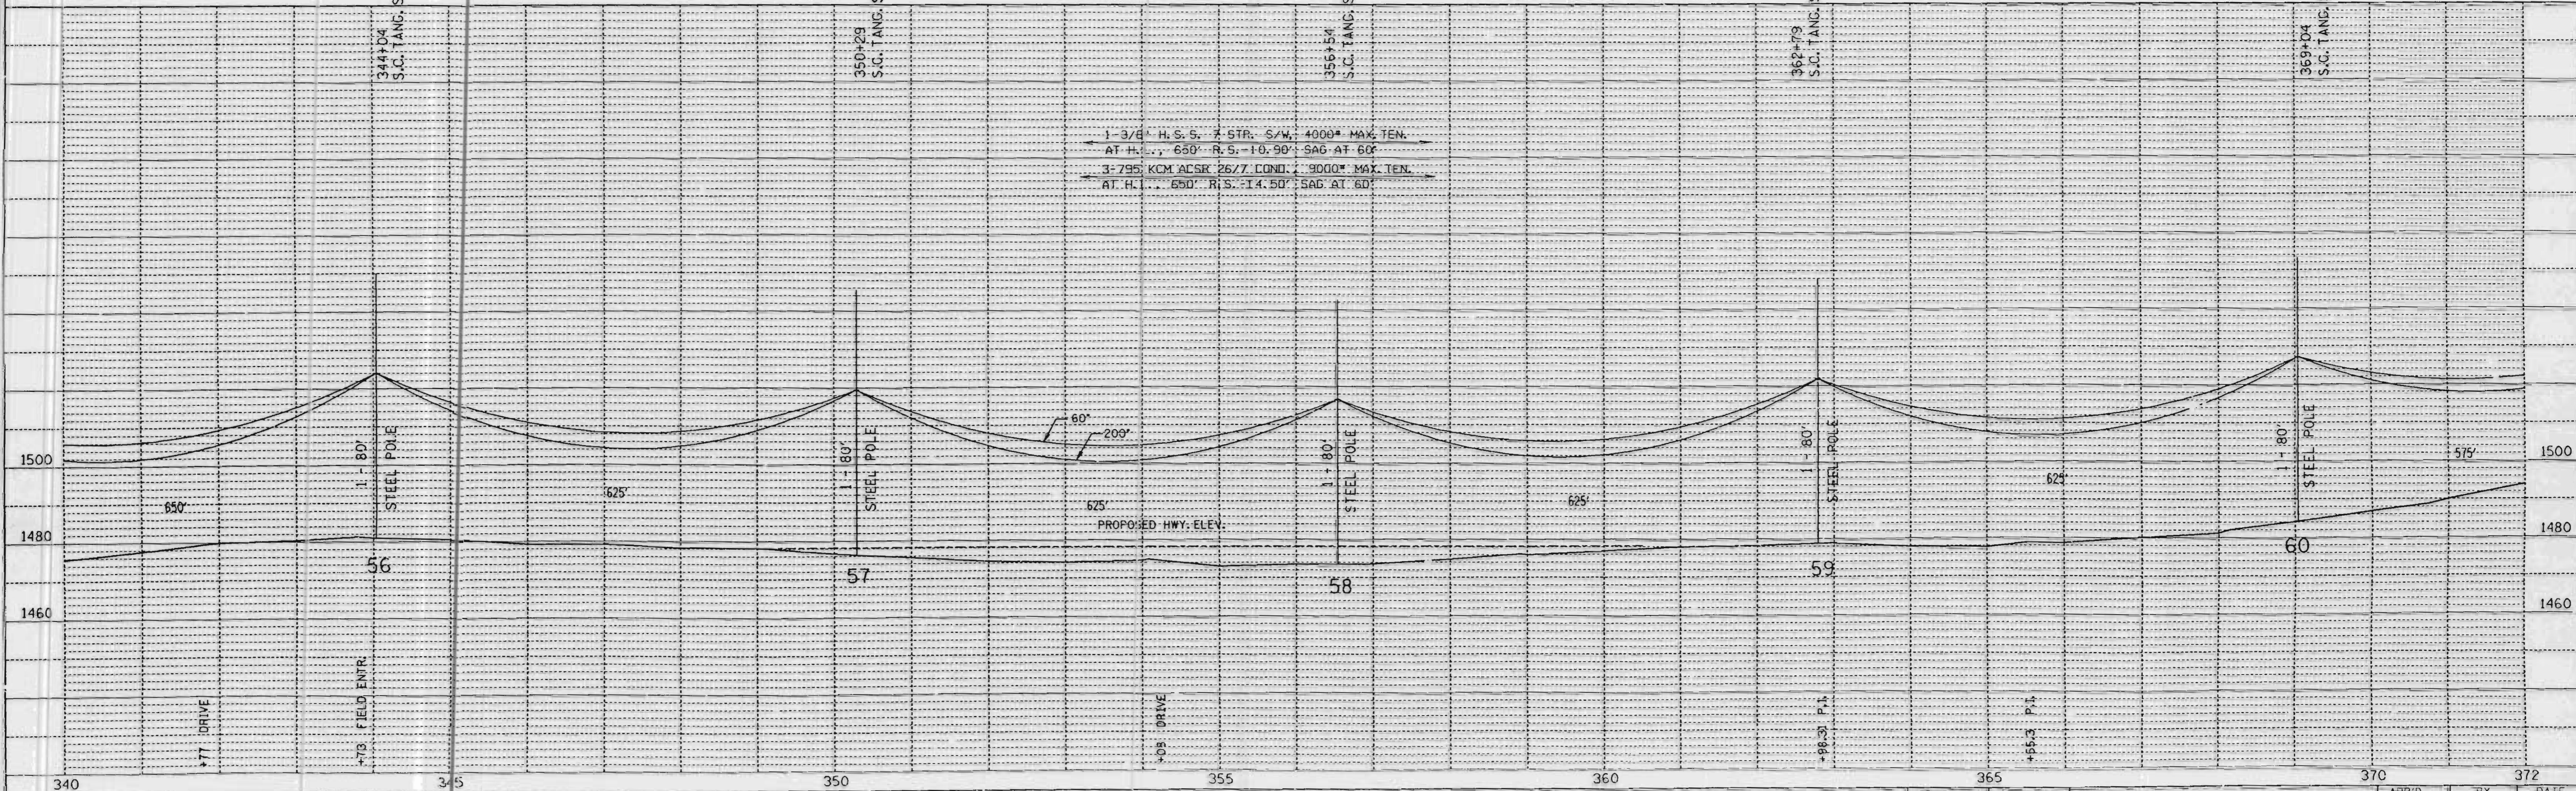

SINGLE PLAN AND PROFILE -- CADD 12/18/98

REV. BY	APP'D.	BY	DATE
SURV. APP'D.	SURVEY	EAP	10-03-90
ENGR. APP'D.	ENGR.	DLV	10-22-90

LINE G-7

SHEET 12

L158A

PLAN

DATE	BY

DRAWN BY: []
 CHECKED BY: []
 PLOTTED BY: []
 DATE: []

PROFILE

DATE	BY

REVISIONS


NO.	DESCRIPTION

TOWN OF
ROCK FALLS
T. 33 N., R. 6 E.

TOWN OF BRADLEY



T. 34 N., R. 6 E.

LINCOLN COUNTY

 

PLAN
SURVEYED
ALIGNED
CHECKED
NOTE BOOK
NO. OF WY CHECKED

PROFILE
SURVEYED
ALIGNED
CHECKED
NOTE BOOK
NO. OF WY CHECKED
STRUCTURE NOTATIONS

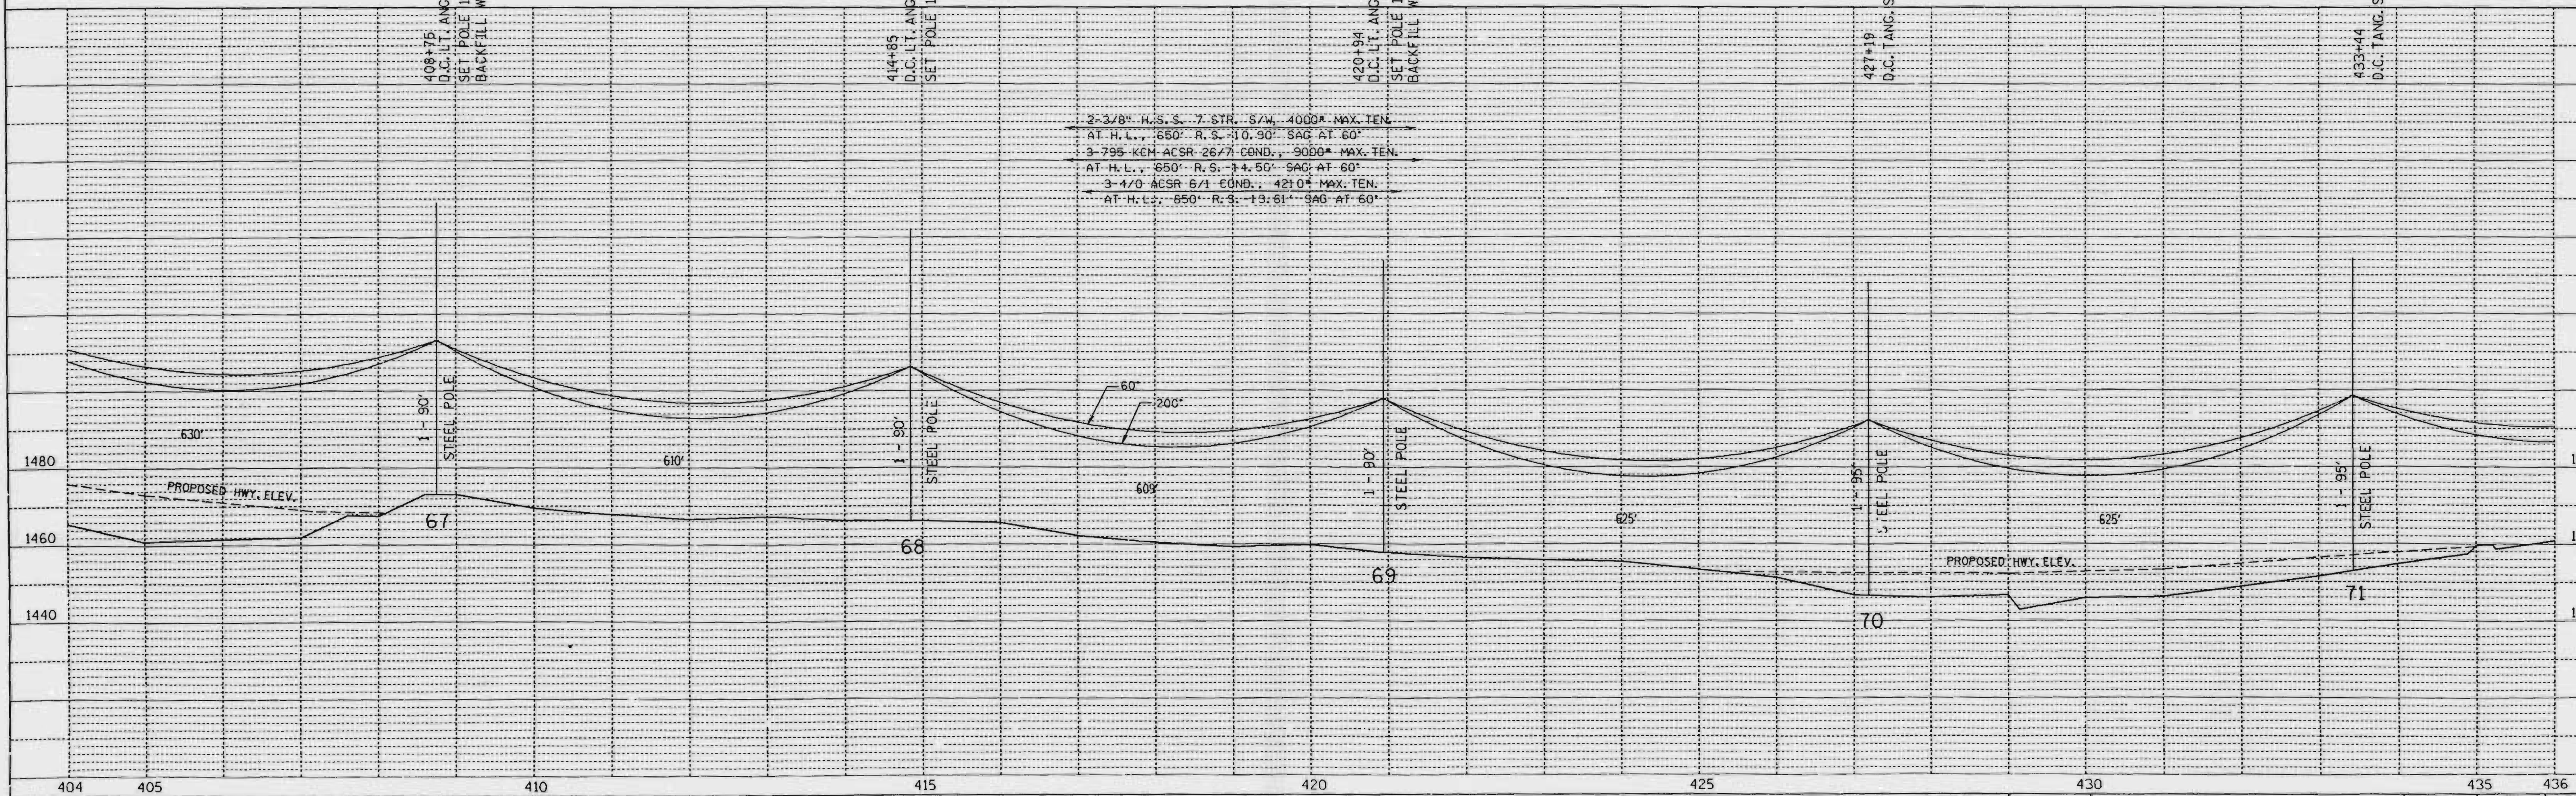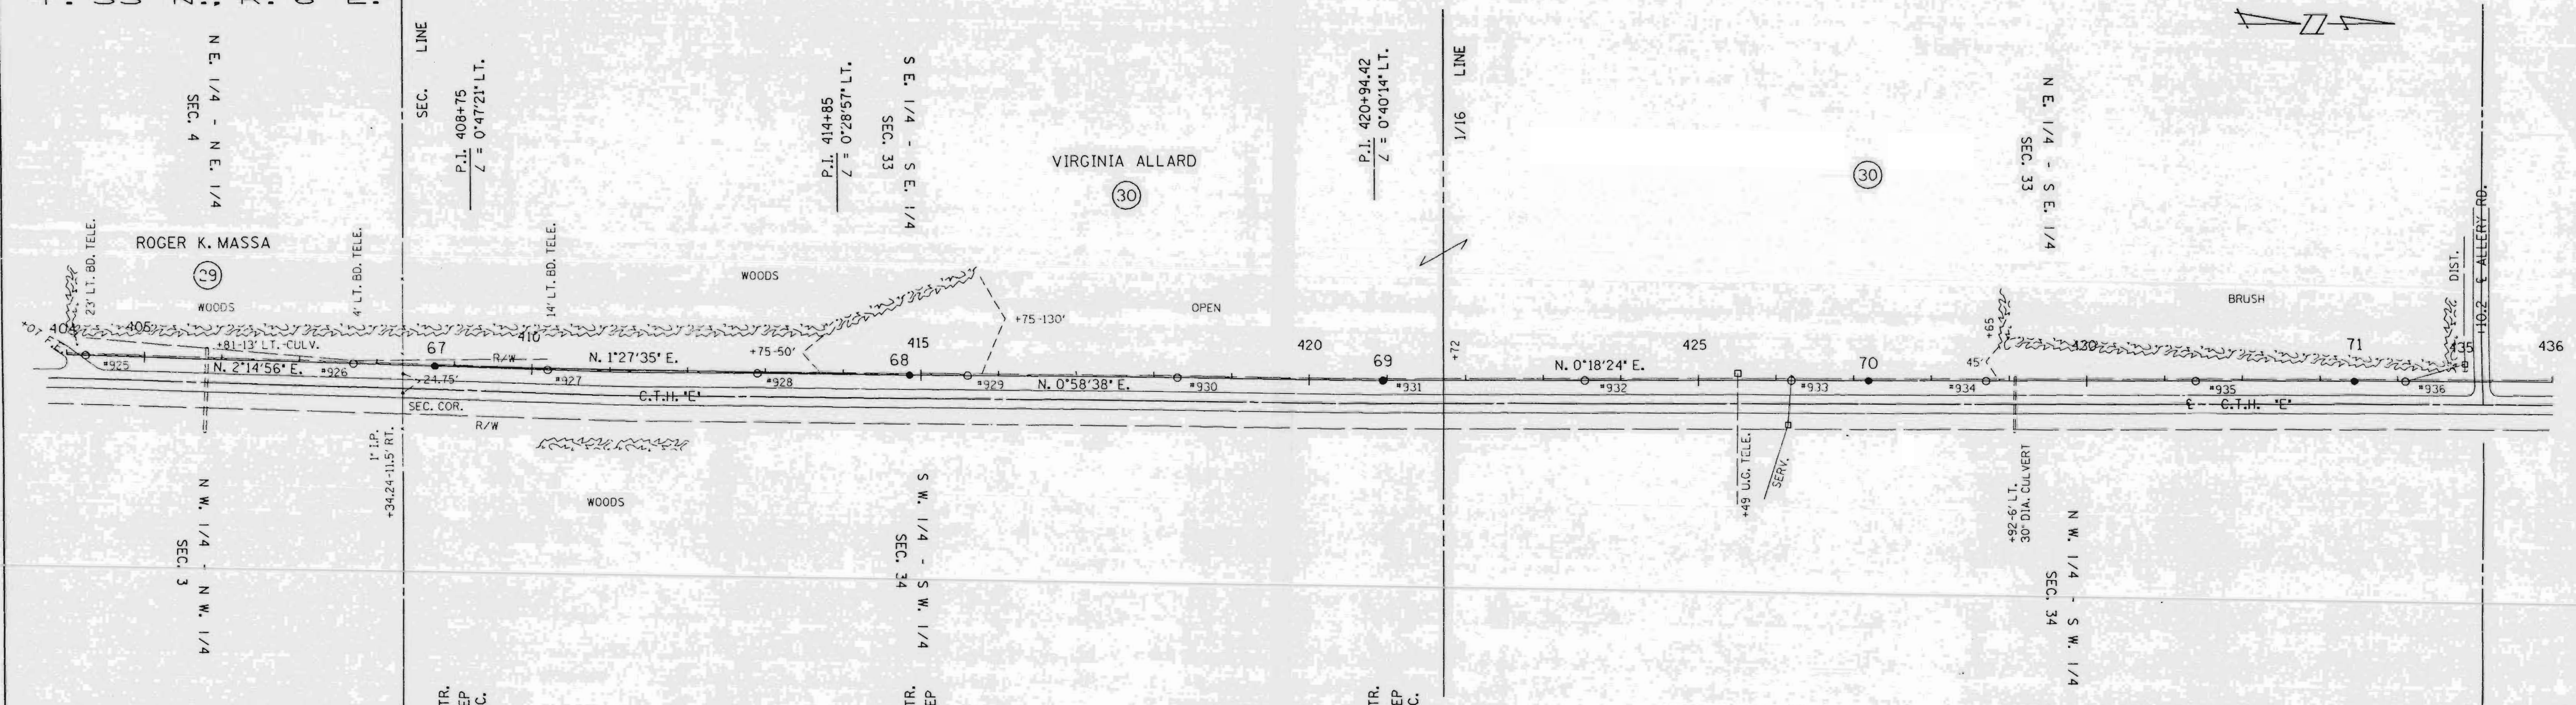


SINGLE PLAN AND PROFILE -- CADD 12/18/98

REV. BY	APP'D.	BY	DATE
SURV. APP'D.		EAP	10-23-90
ENGR. APP'D.		BLV	10-22-90


LINE G-7 SHEET 14

L159A

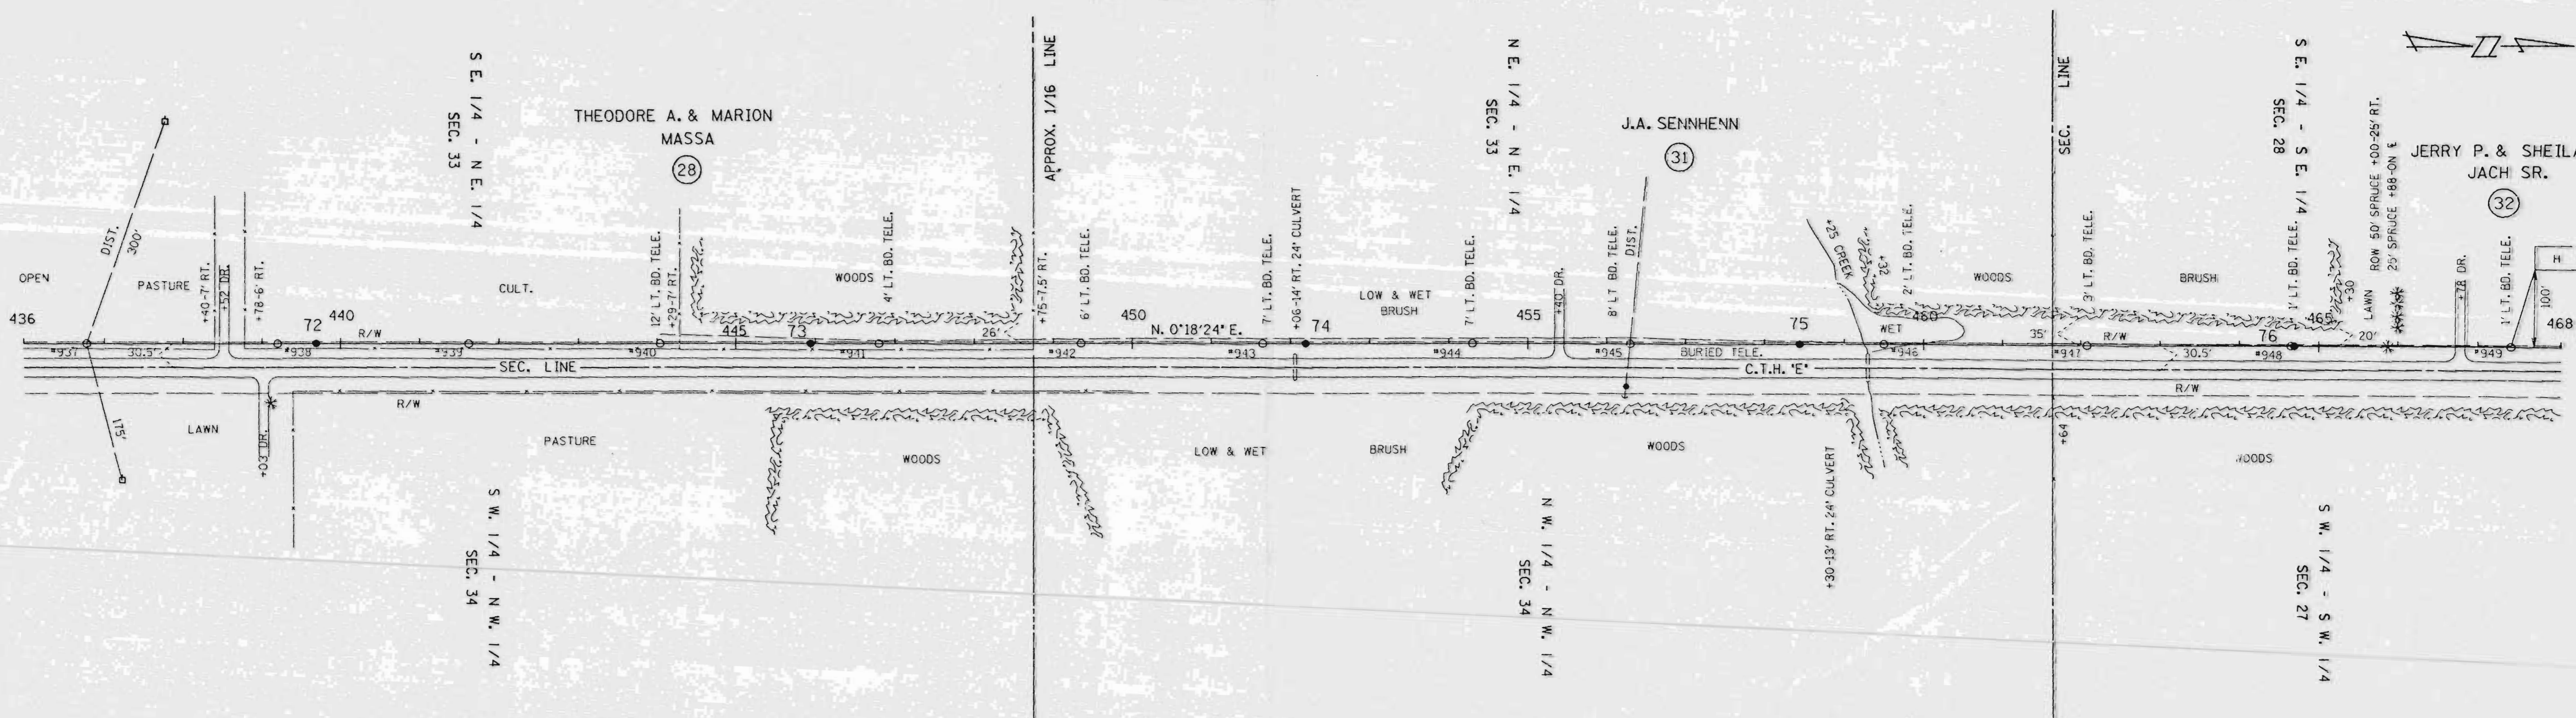

SURVEYED
 ALTIMETER CHECKED
 NO. 11, 01 MAY CHECKED
 NO.

CROSS CHECKED
 B.M.S. NOTED
 STRUCTURE NOTATIONS OK'D
 NO.

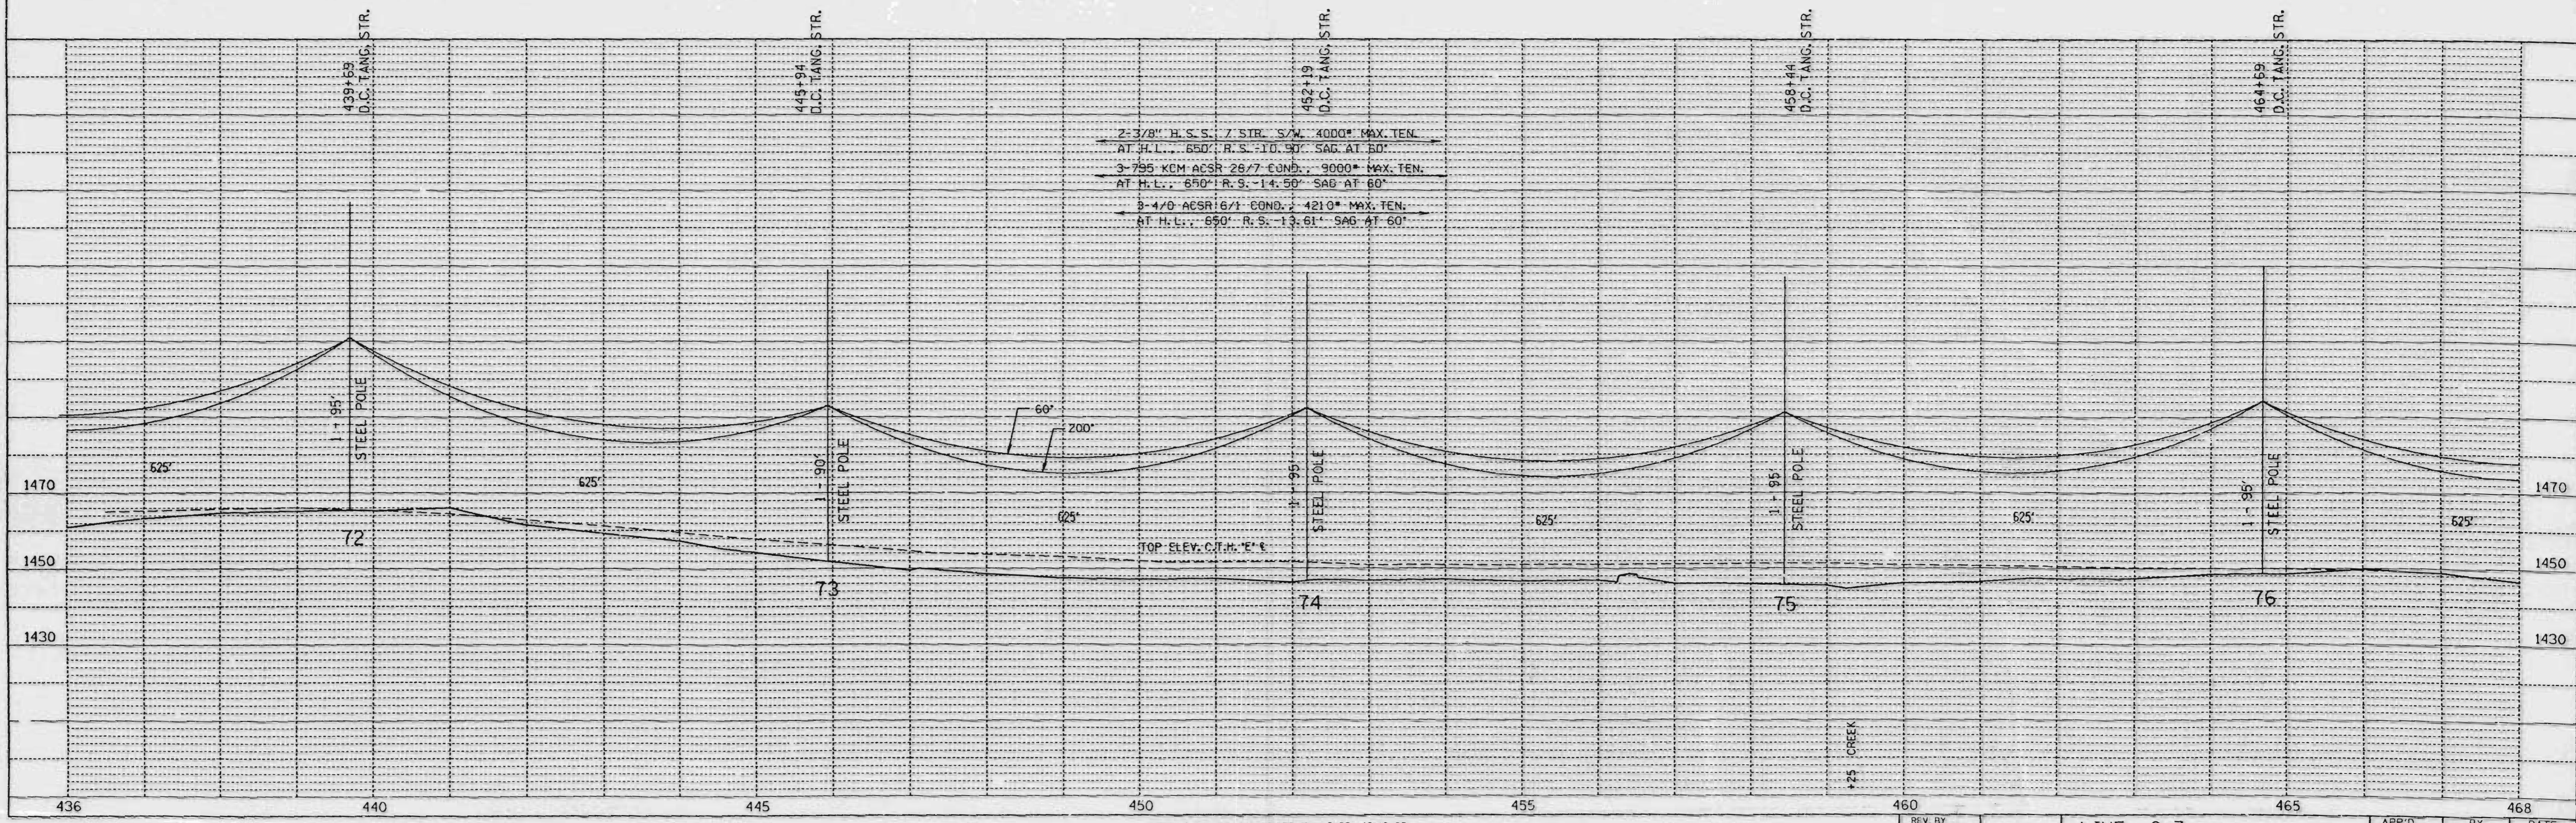

SINGLE PLAN AND PROFILE -- CADD 12/18/98



REV. BY	APP'D.	BY	DATE
SURV. APP'D.	SURVEY	EAP	10-23-90
ENGR. APP'D.	ENGR.	DLV	10-23-90

LINE G-7

SHEET 15

LINE G-7

DATE	
BY	
NO.	
PLAN	
NO.	
DATE	
BY	
NO.	
PROFILE	
NO.	
DATE	
BY	
NO.	

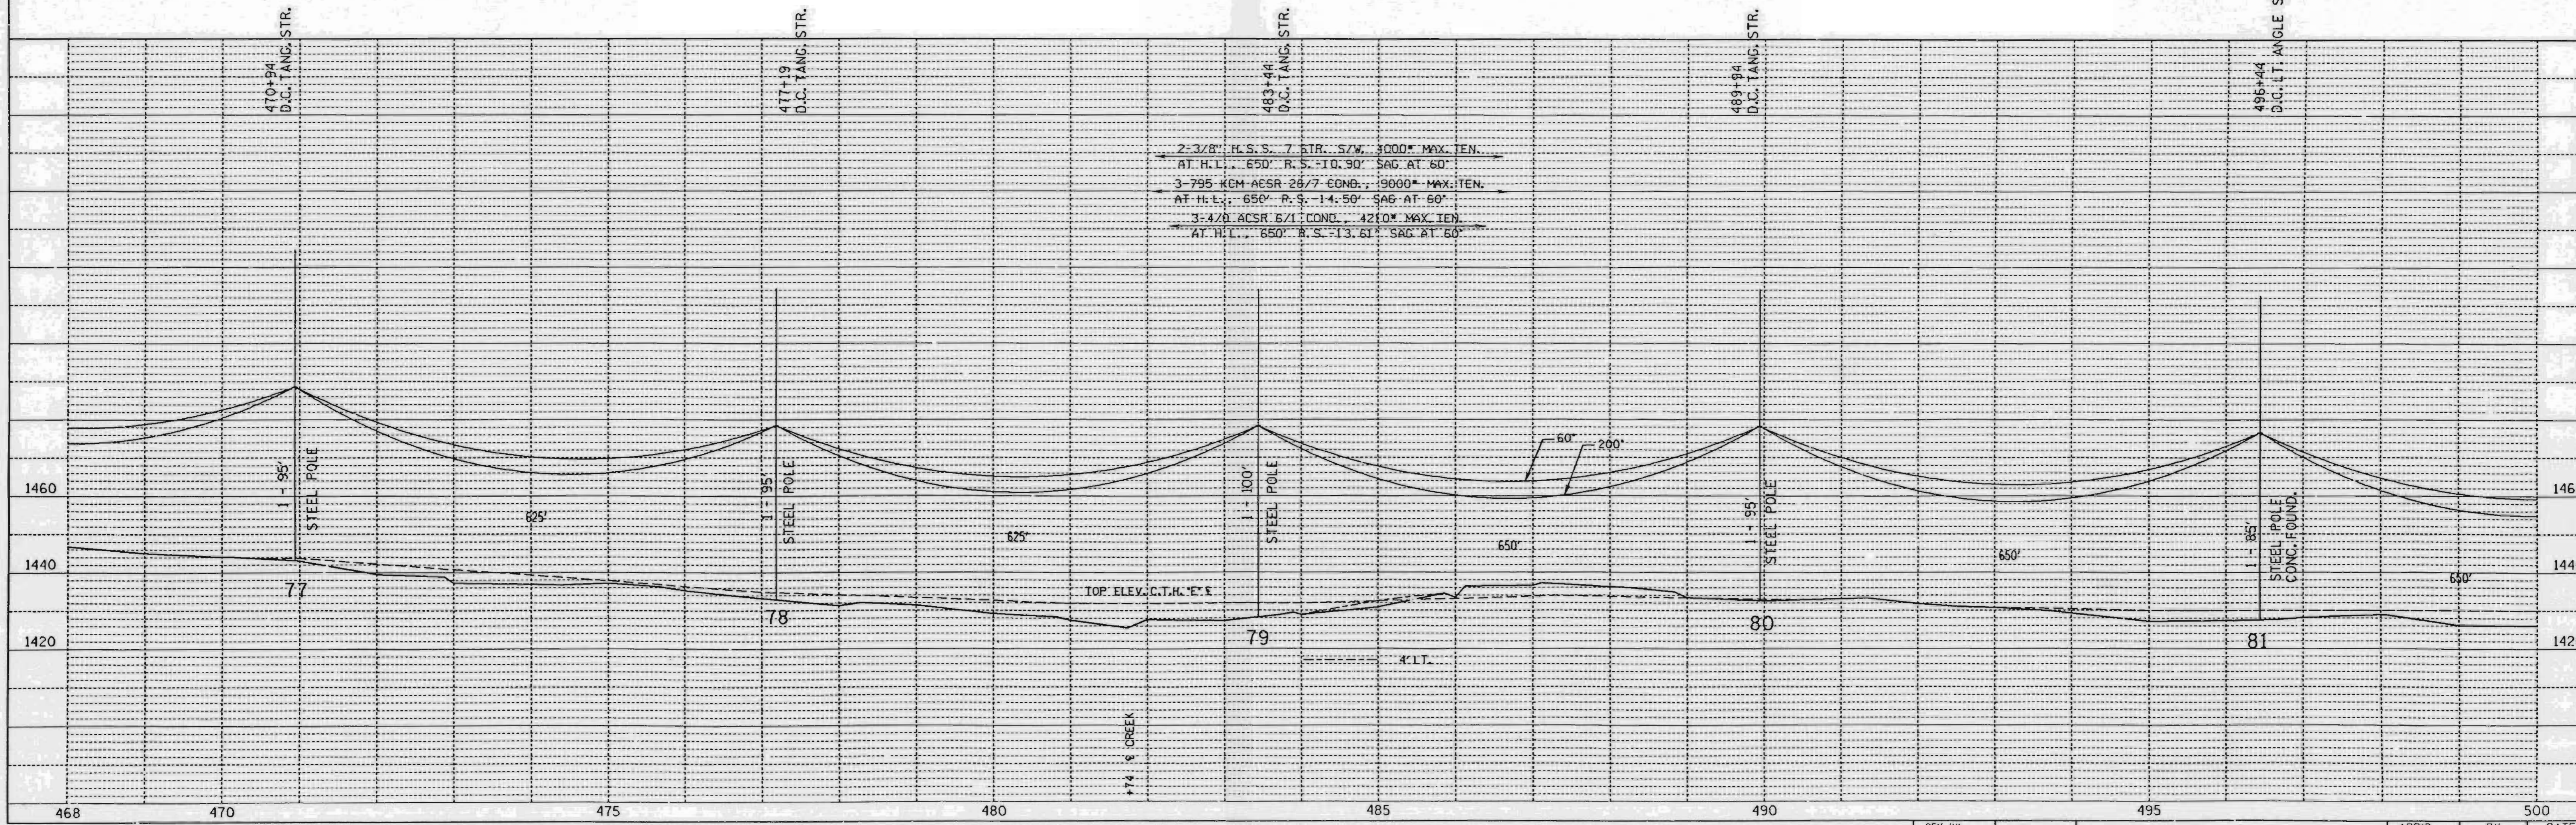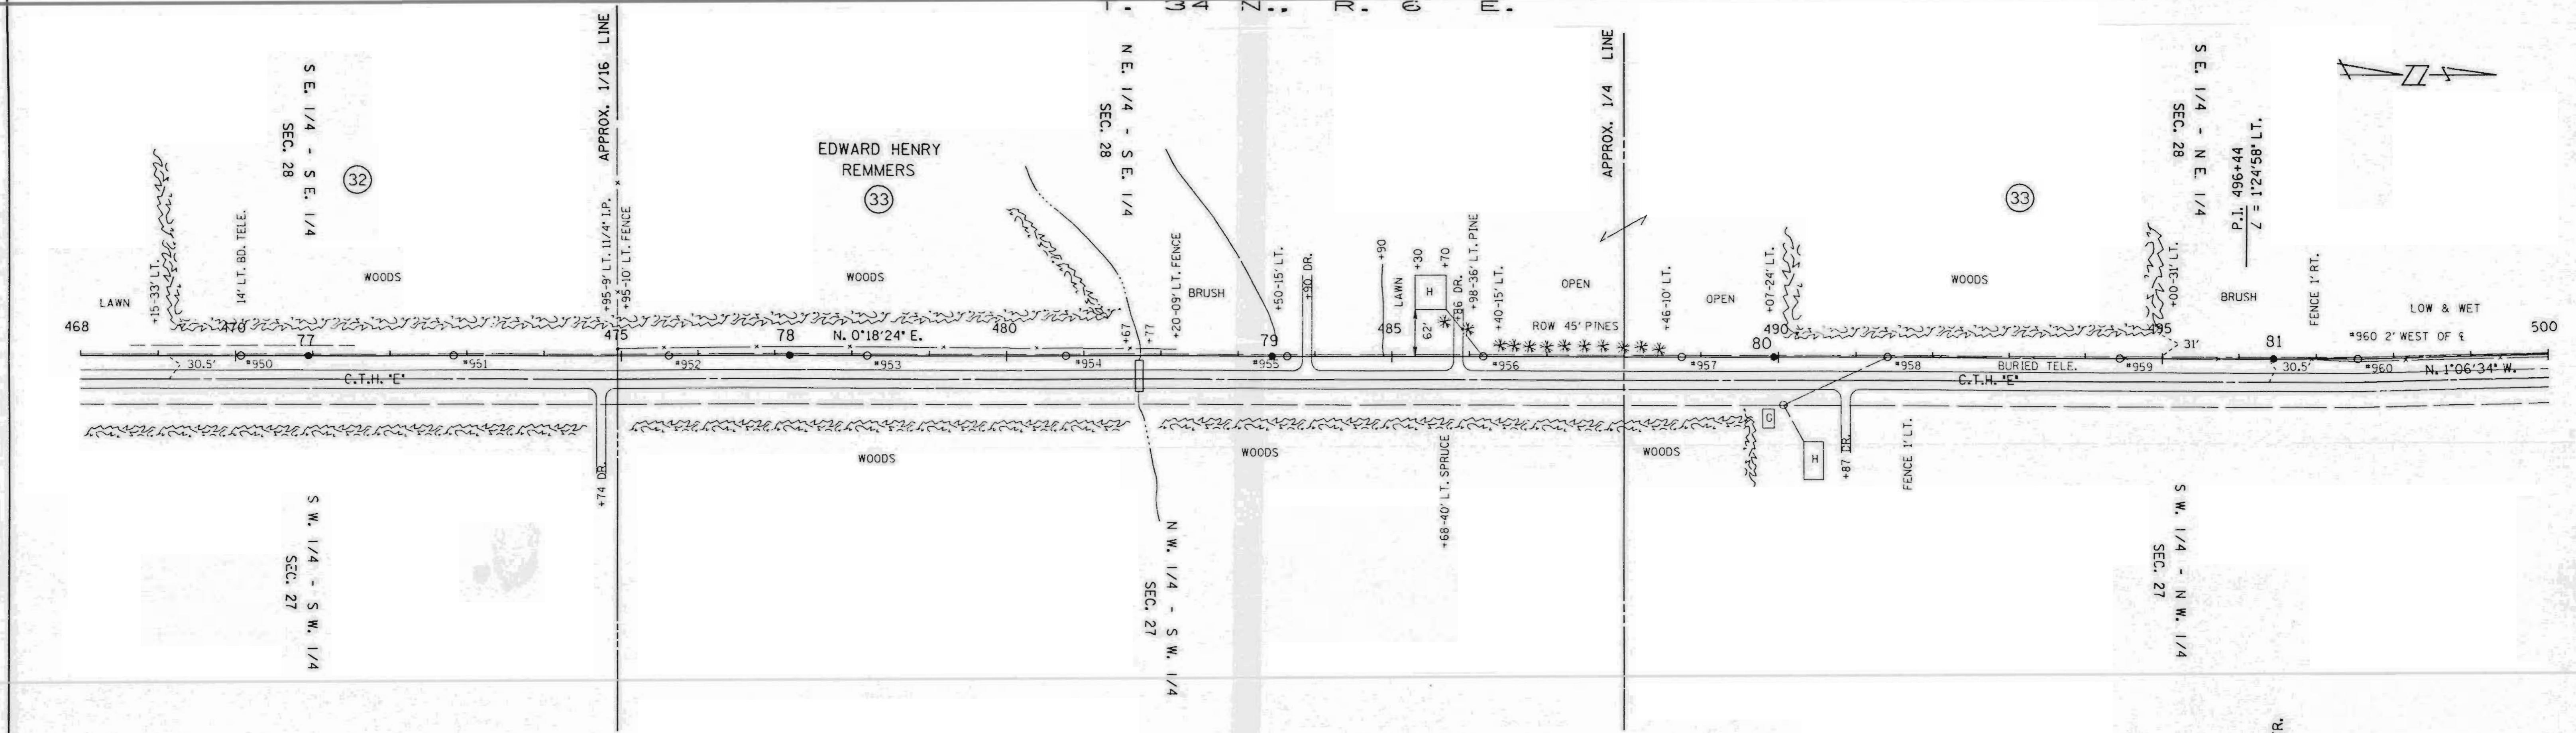

2-3/8" H.S.S. 7 STR. S/W 3000* MAX. TEN.
 AT H.L. 650' R.S. -10.90' SAC AT 60'
 3-795 KCM ACSR 26/7 COND., 19000* MAX. TEN.
 AT H.L. 650' R.S. -14.50' SAC AT 60'
 3-4/0 ACSR 6/1 COND., 4200* MAX. TEN.
 AT H.L. 650' R.S. -13.61' SAC AT 60'

SINGLE PLAN AND PROFILE -- CADD 12/18/98


REV. BY		APP'D.	BY	DATE
SURV. APP'D.		SURVEY	EAP	10-23-90
ENGR. APP'D.		ENGR.	DLV	10-22-90

LINE G-7


SHEET 16

LI60A

PLAN	SURVEYED	DATE
	ALIGNED	
	CHECKED	
	BY	
	NO. OF	
	REVISIONS	

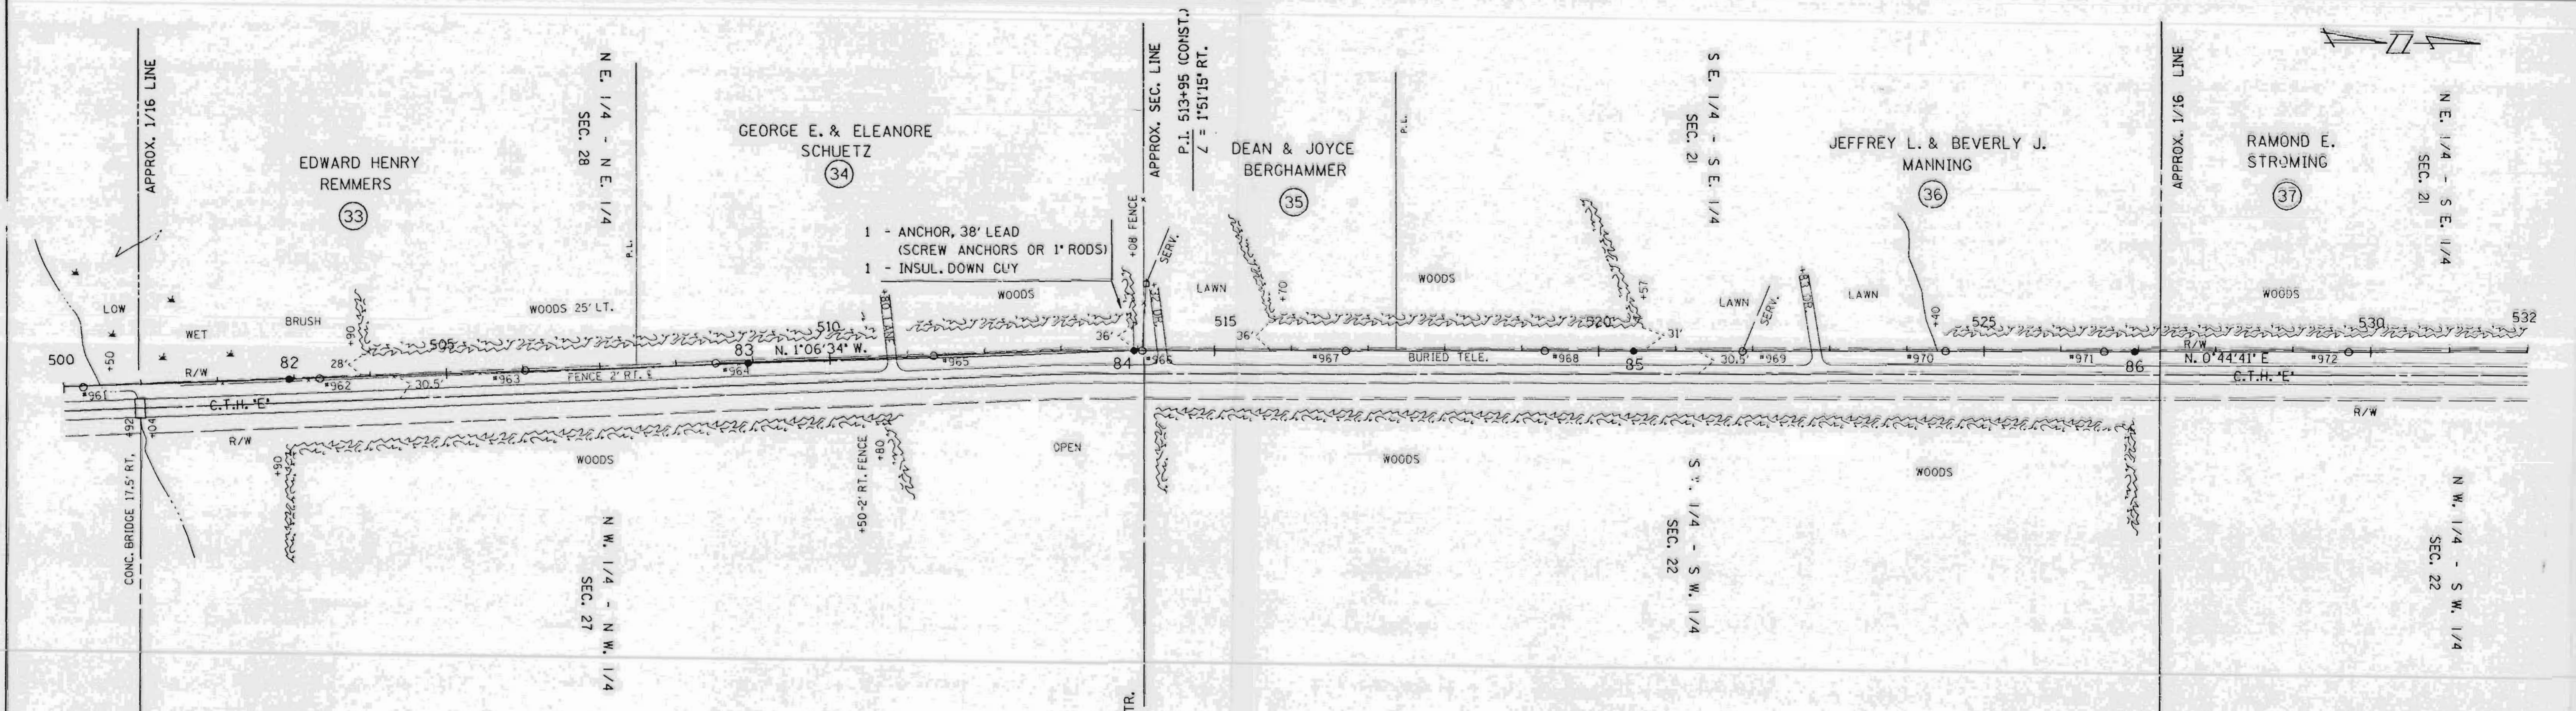

PROFILE	SURVEYED	DATE
	GRADES	
	CHECKED	
	BY	
	NO. OF	
	REVISIONS	

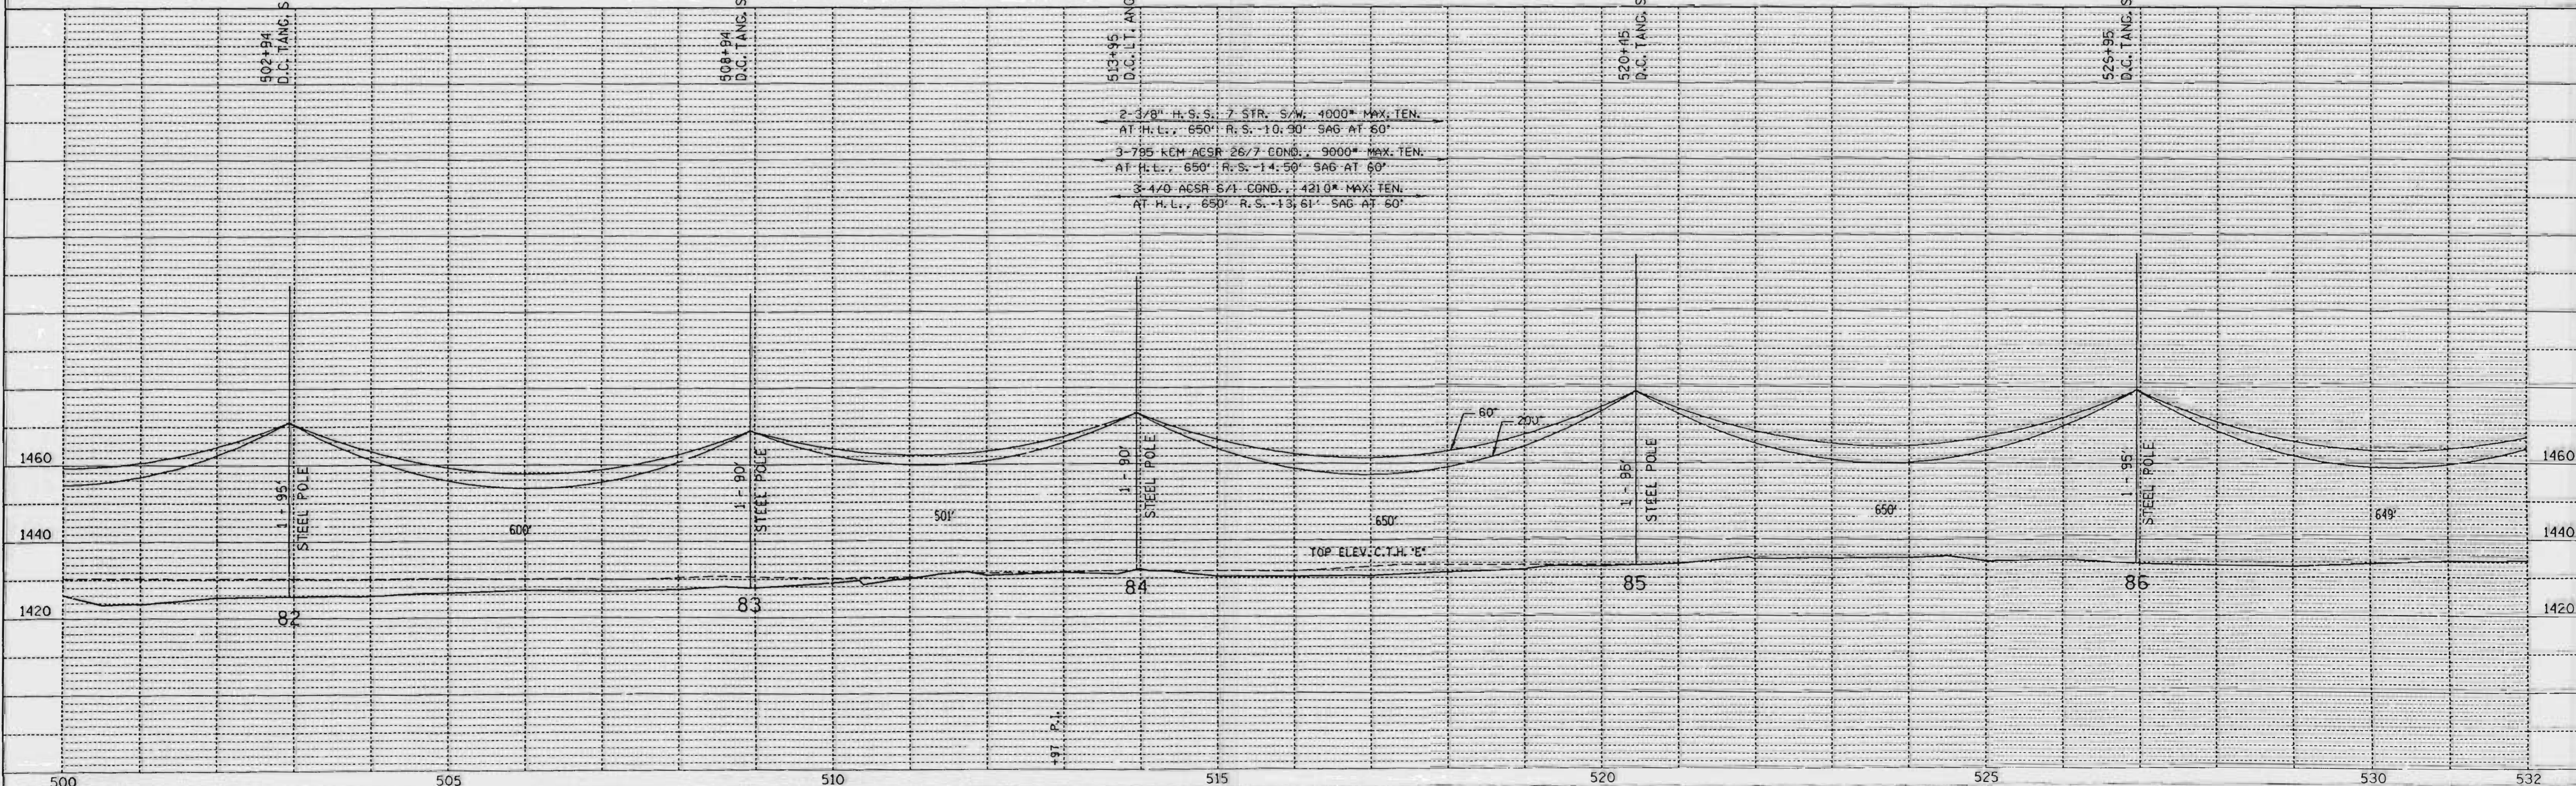



SINGLE PLAN AND PROFILE -- CADD 12/18/98

REV. BY	APP'D.	BY	DATE
SERV. APP'D.	SURVEY	ENGR.	10-23-90
ENGR. APP'D.	ENGR.	OLV	10-22-90

LINE G-7

SHEET 17

L160B

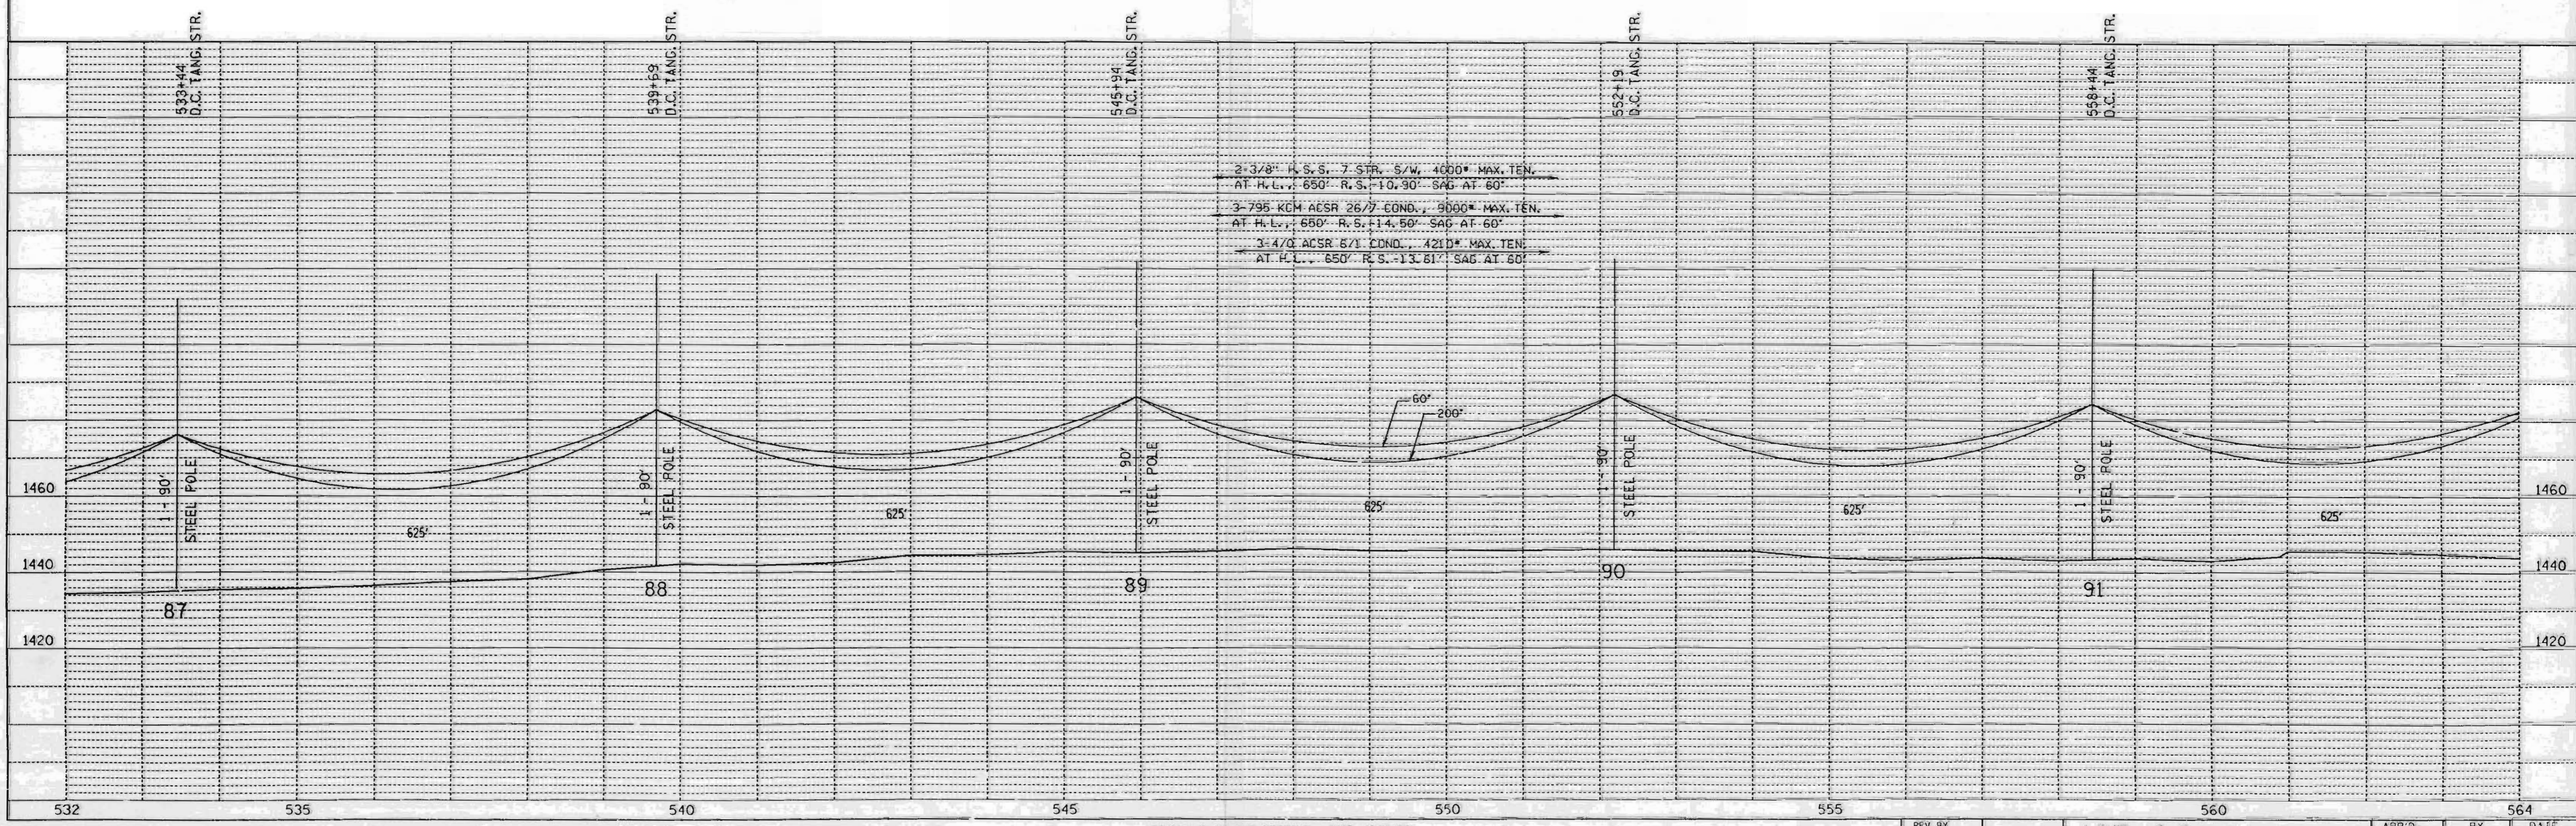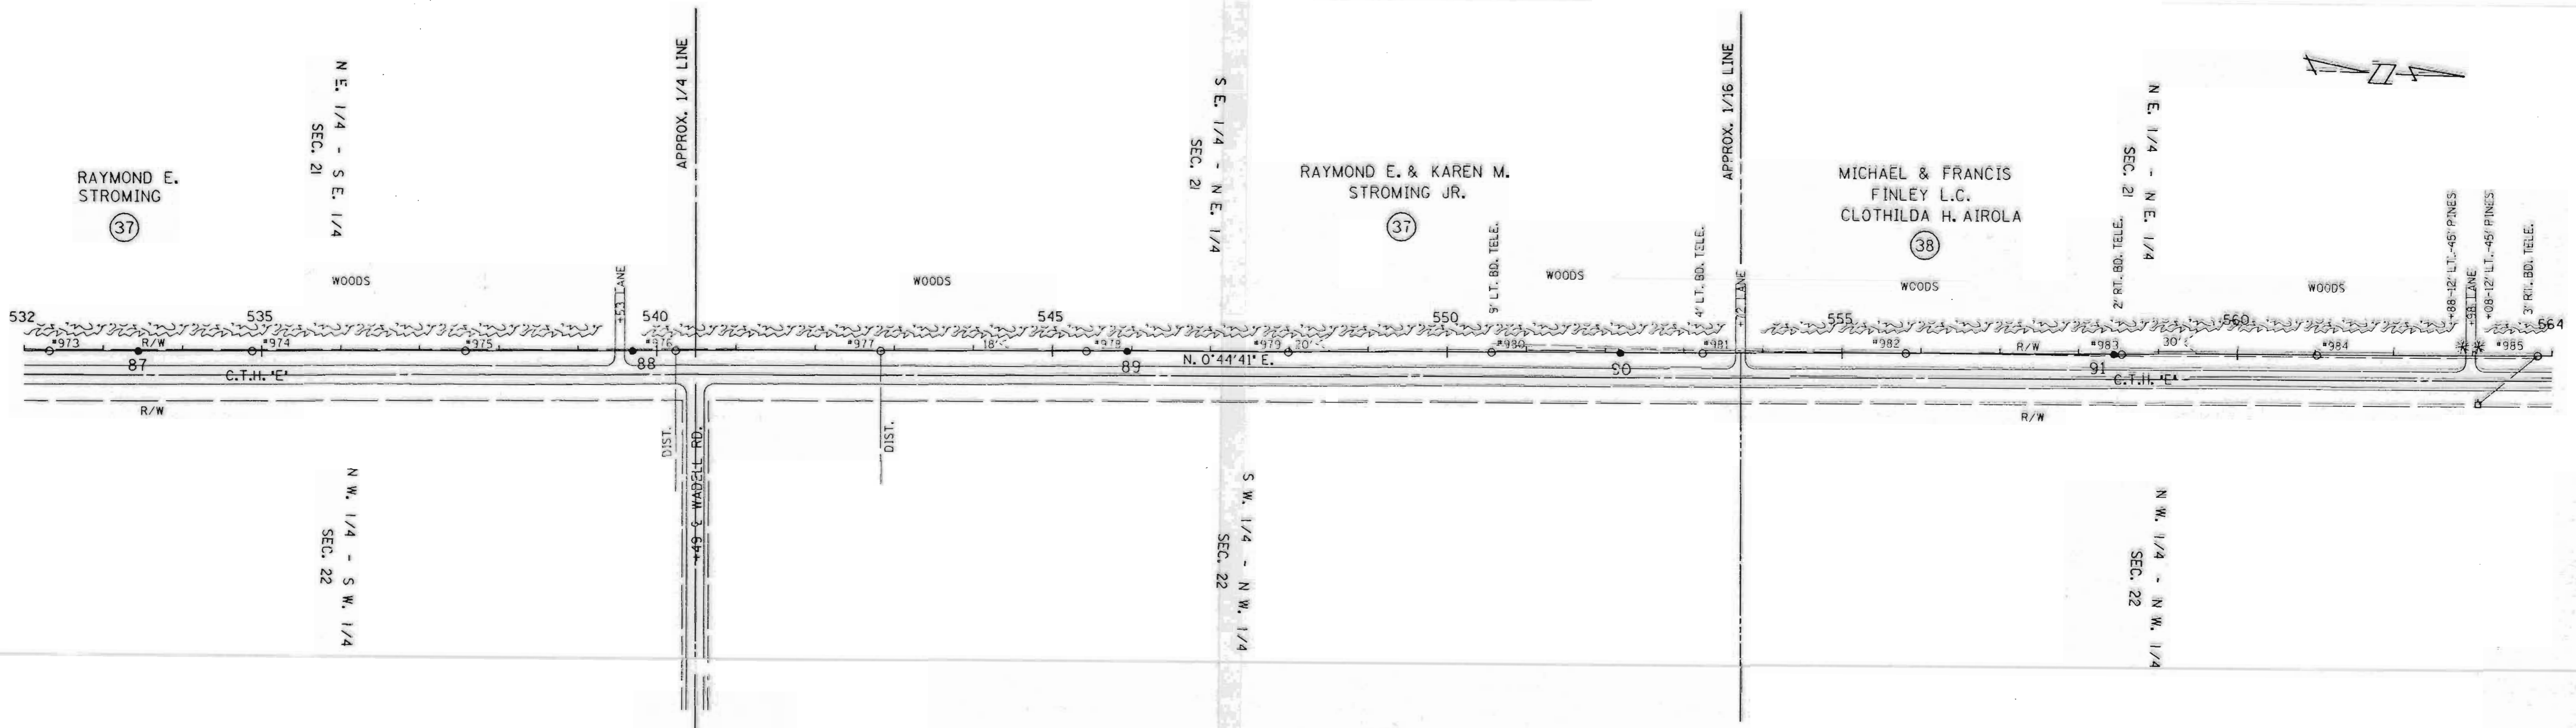

DATE	
BY	
PLAN	SURVEYED
	PLOTTED
	NOTE BOOK
	NO.
	CHECKED
	R/W
	CHECKED
	NO.

DATE	
BY	
PROFILE	SURVEYED
	PLOTTED
	NOTE BOOK
	NO.
	CHECKED
	R/W
	CHECKED
	NO.

SINGLE PLAN AND PROFILE -- CADD 12/18/98

REV. BY		LINE C-7	APP'D.	BY	DATE
SURV. APP'D.			ENGR.	EAP	10-23-98
ENGR. APP'D.				DAV	10-27-98

SHEET 18
L161A

