
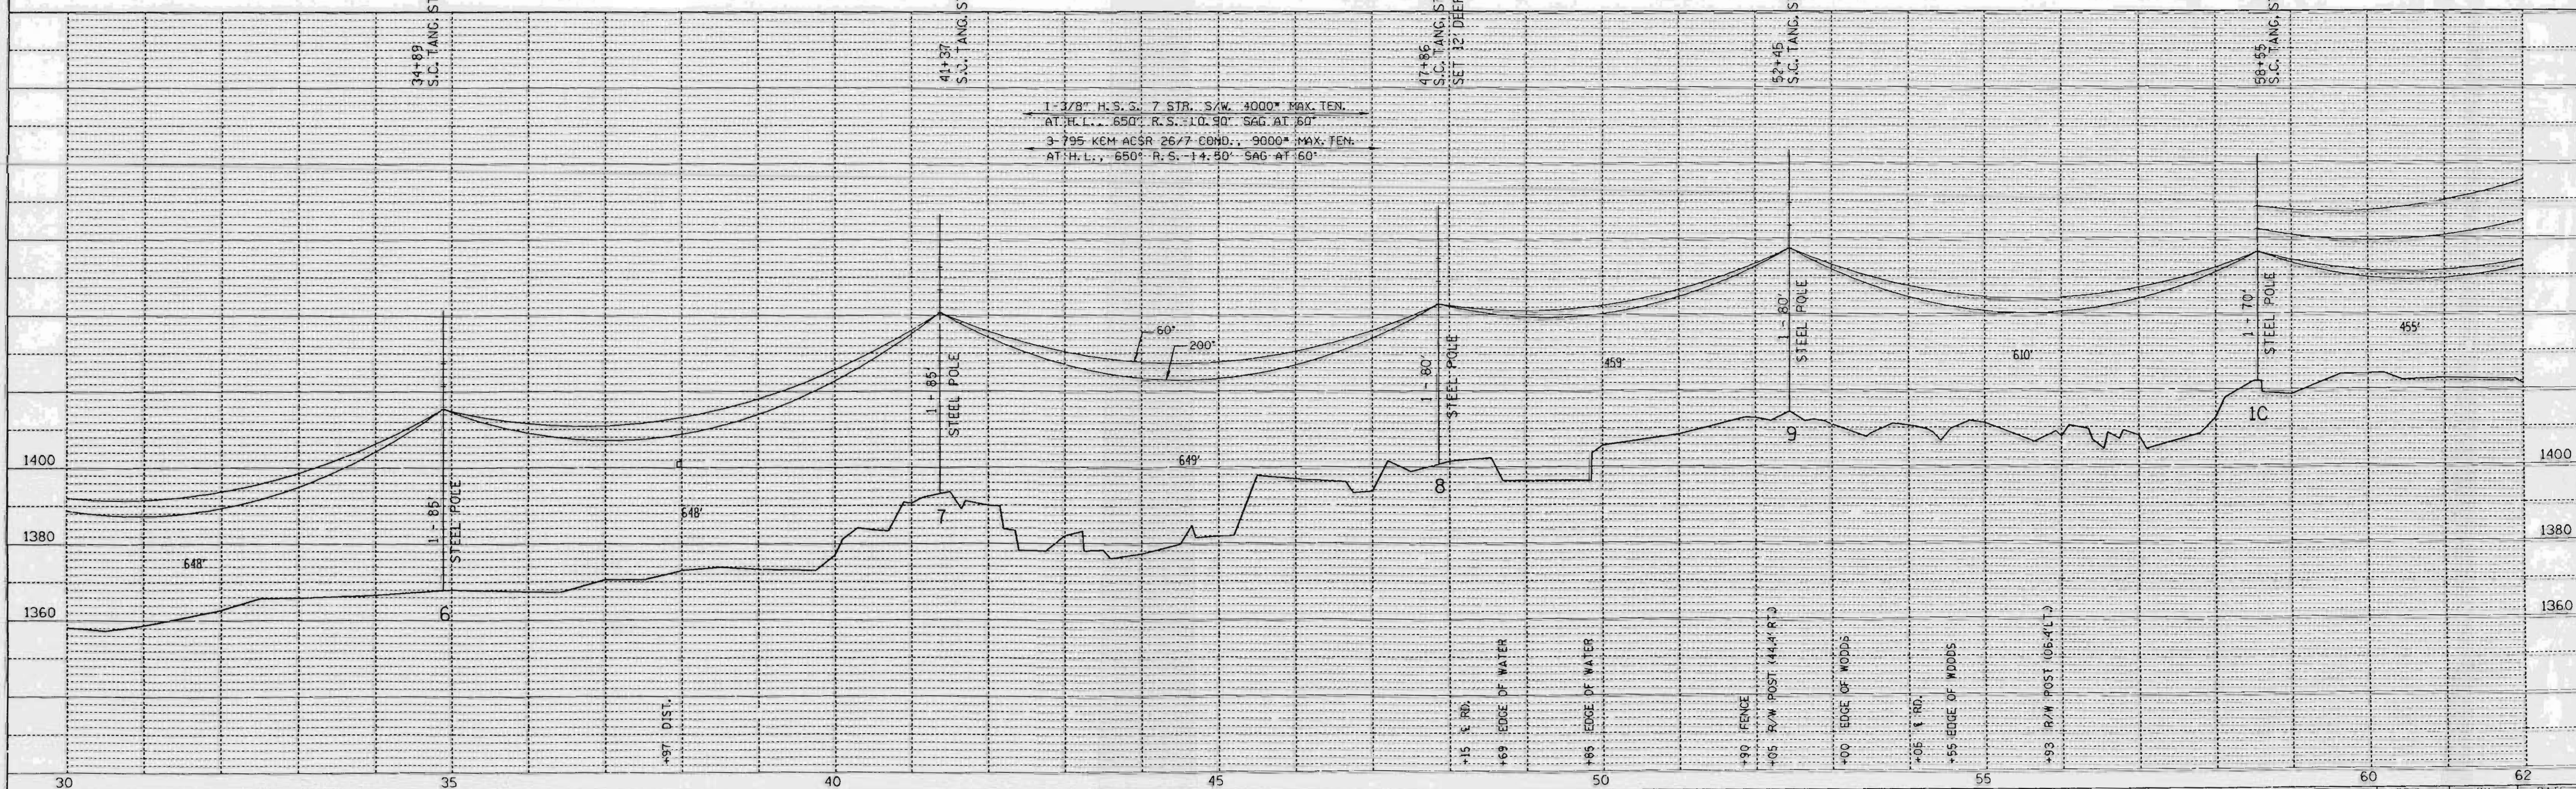


DATE	
BY	
REVISED	
PLANNED	
NOTED	
NO. OF SHEETS	
NO.	

DATE	
BY	
REVISED	
PLANNED	
NOTED	
NO. OF SHEETS	
NO.	

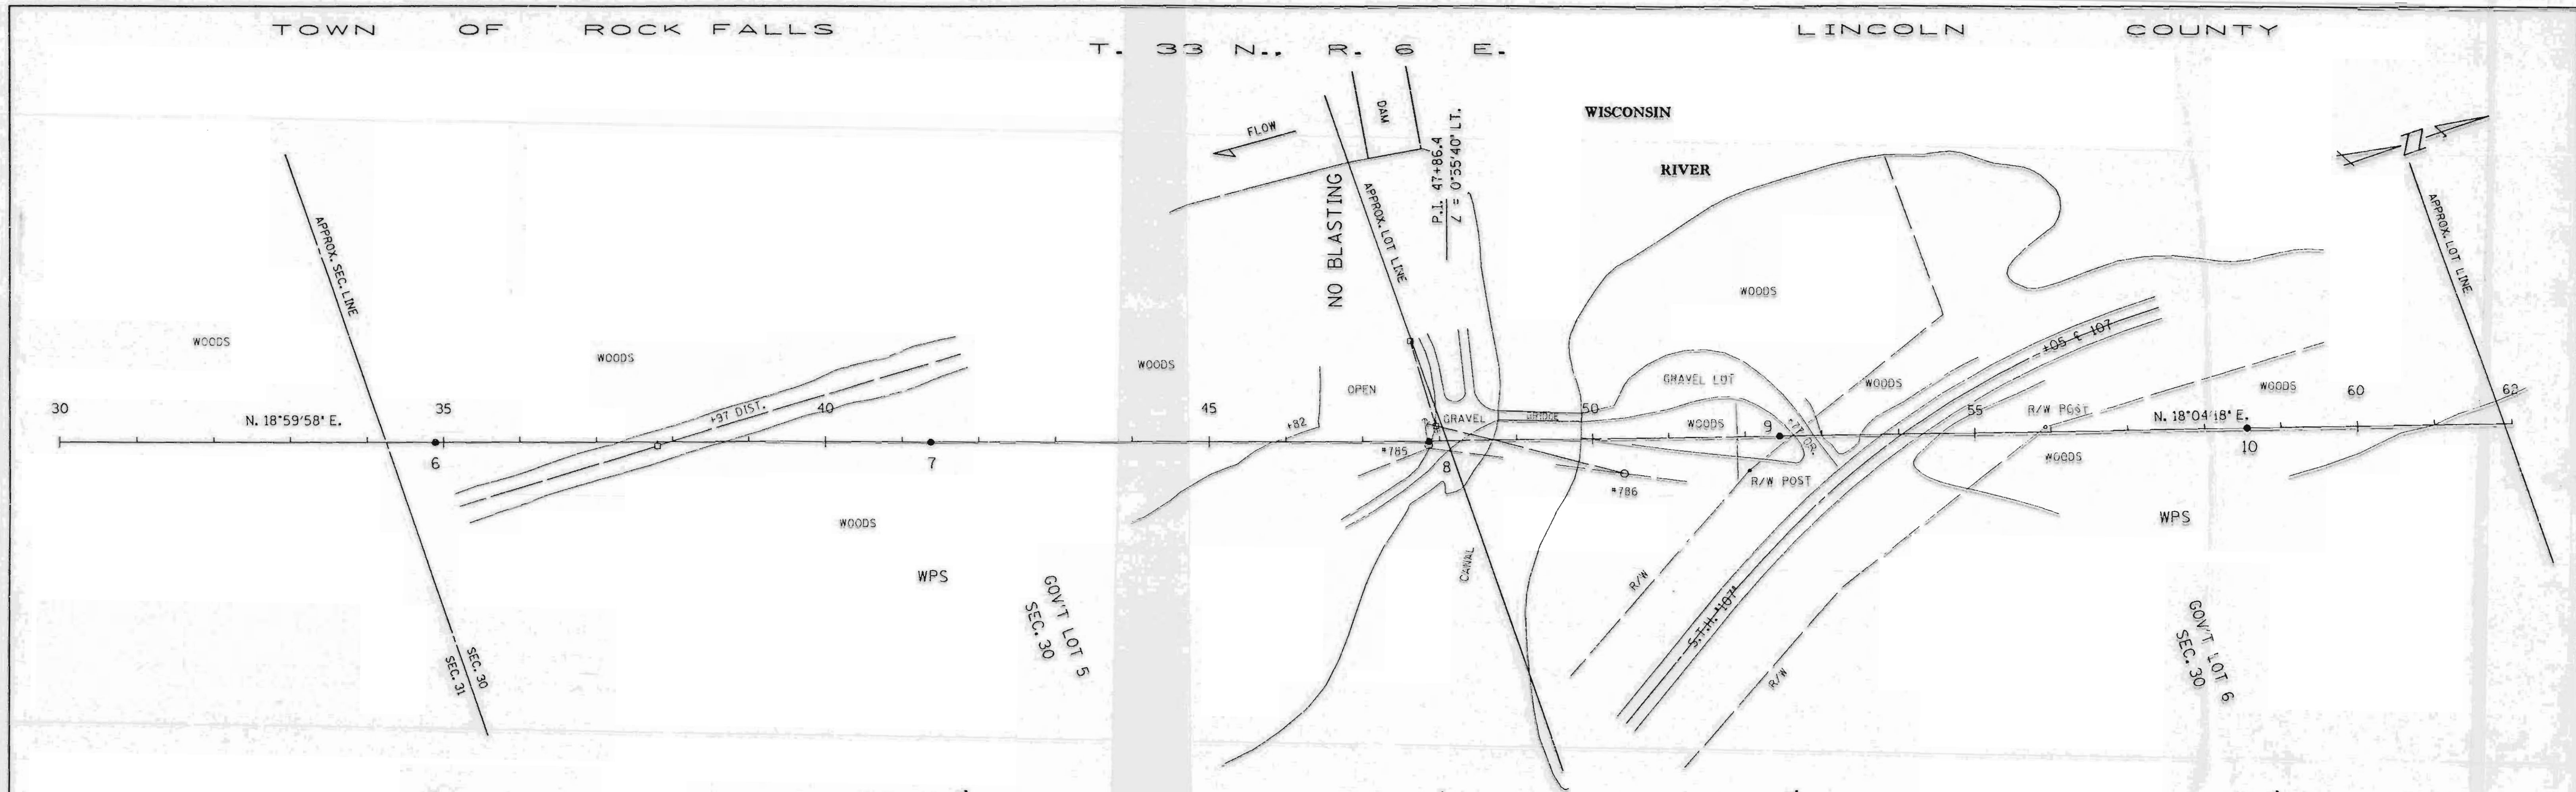




SINGLE PLAN AND PROFILE -- CADD 12/18/98

REV. BY		DATE	
SURV. APP'D.		ENGR.	
ENGR. APP'D.		DATE	

LINE G-7

SHEET 2

L153A

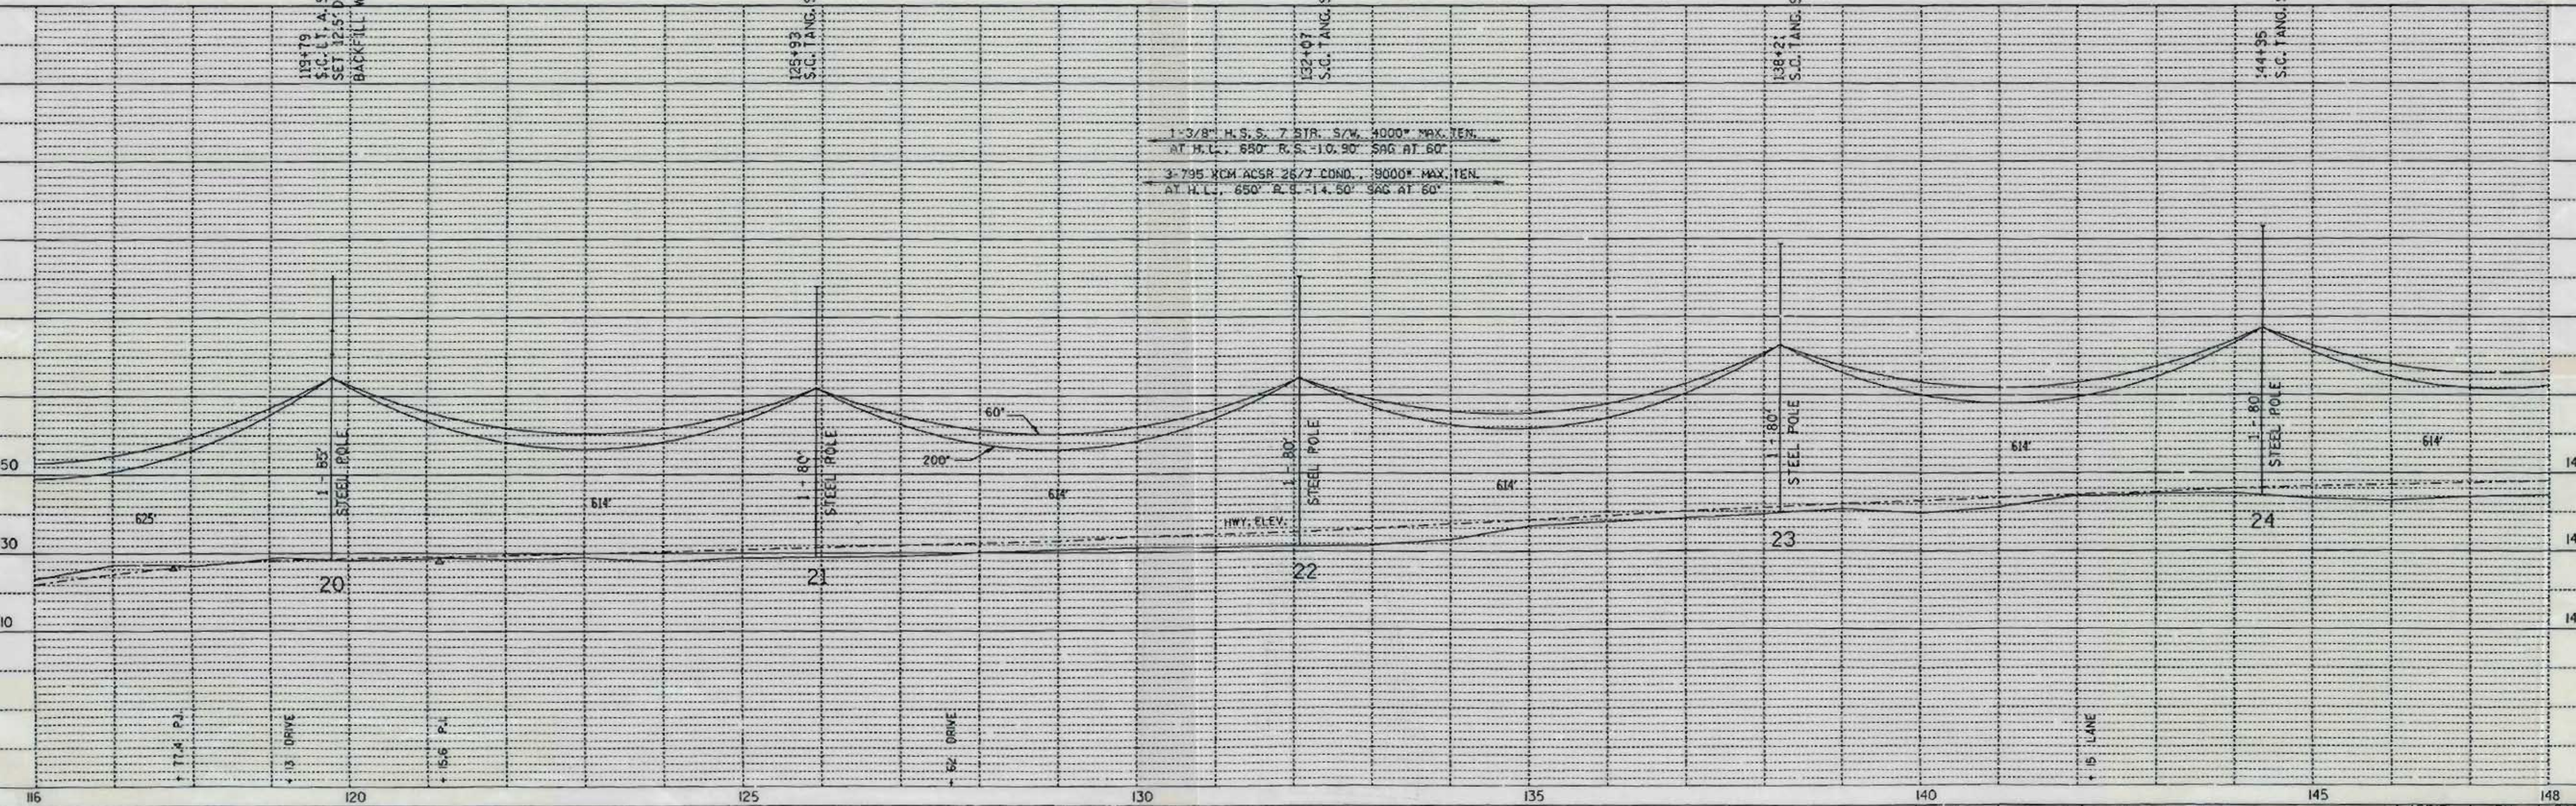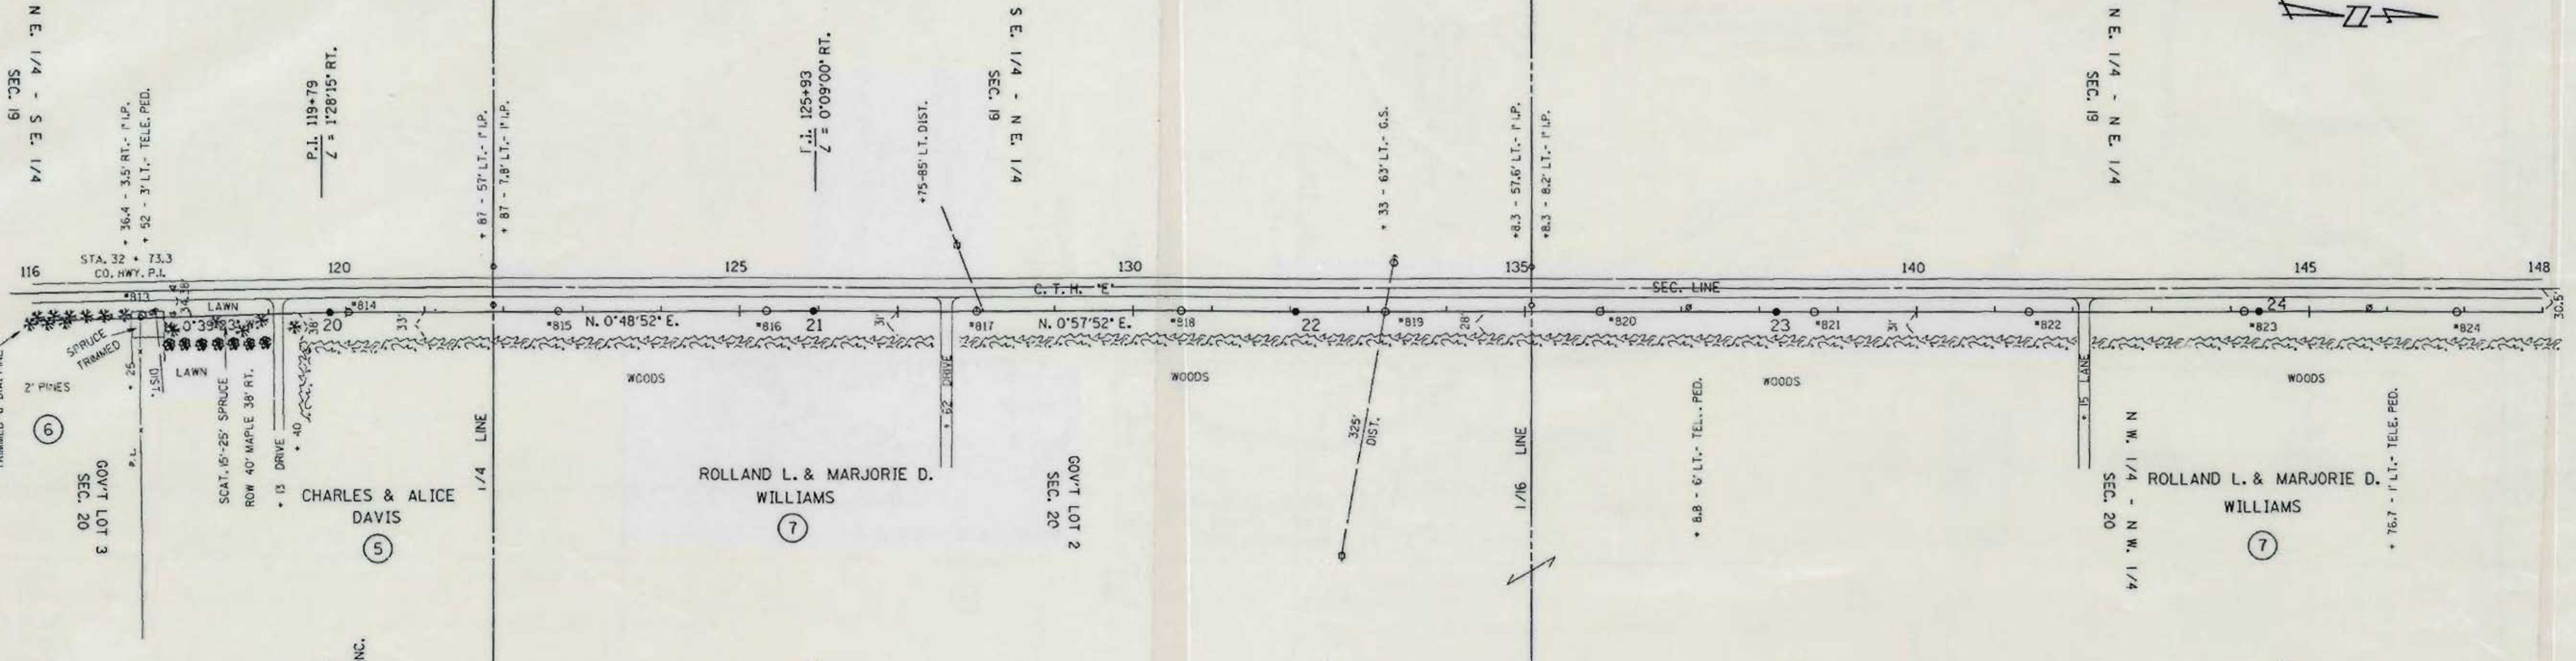 


PLAN	REVISIONS
NO. 1	DATE
NO. 2	DATE
NO. 3	DATE
NO. 4	DATE
NO. 5	DATE

PROFILE	REVISIONS
NO. 1	DATE
NO. 2	DATE
NO. 3	DATE
NO. 4	DATE
NO. 5	DATE

SINGLE PLAN AND PROFILE -- CADD 12/18/98



REV. BY	ENGR. APPD.	LINE G-7	SHEET 5	APP'D. SURVEY ENGR.	BY E.A.P.	DATE 10-03-90
					D.L.V.	10-22-90

L154B

 

DATE	
BY	
REVISION	
NO.	
DATE	
BY	
REVISION	
NO.	
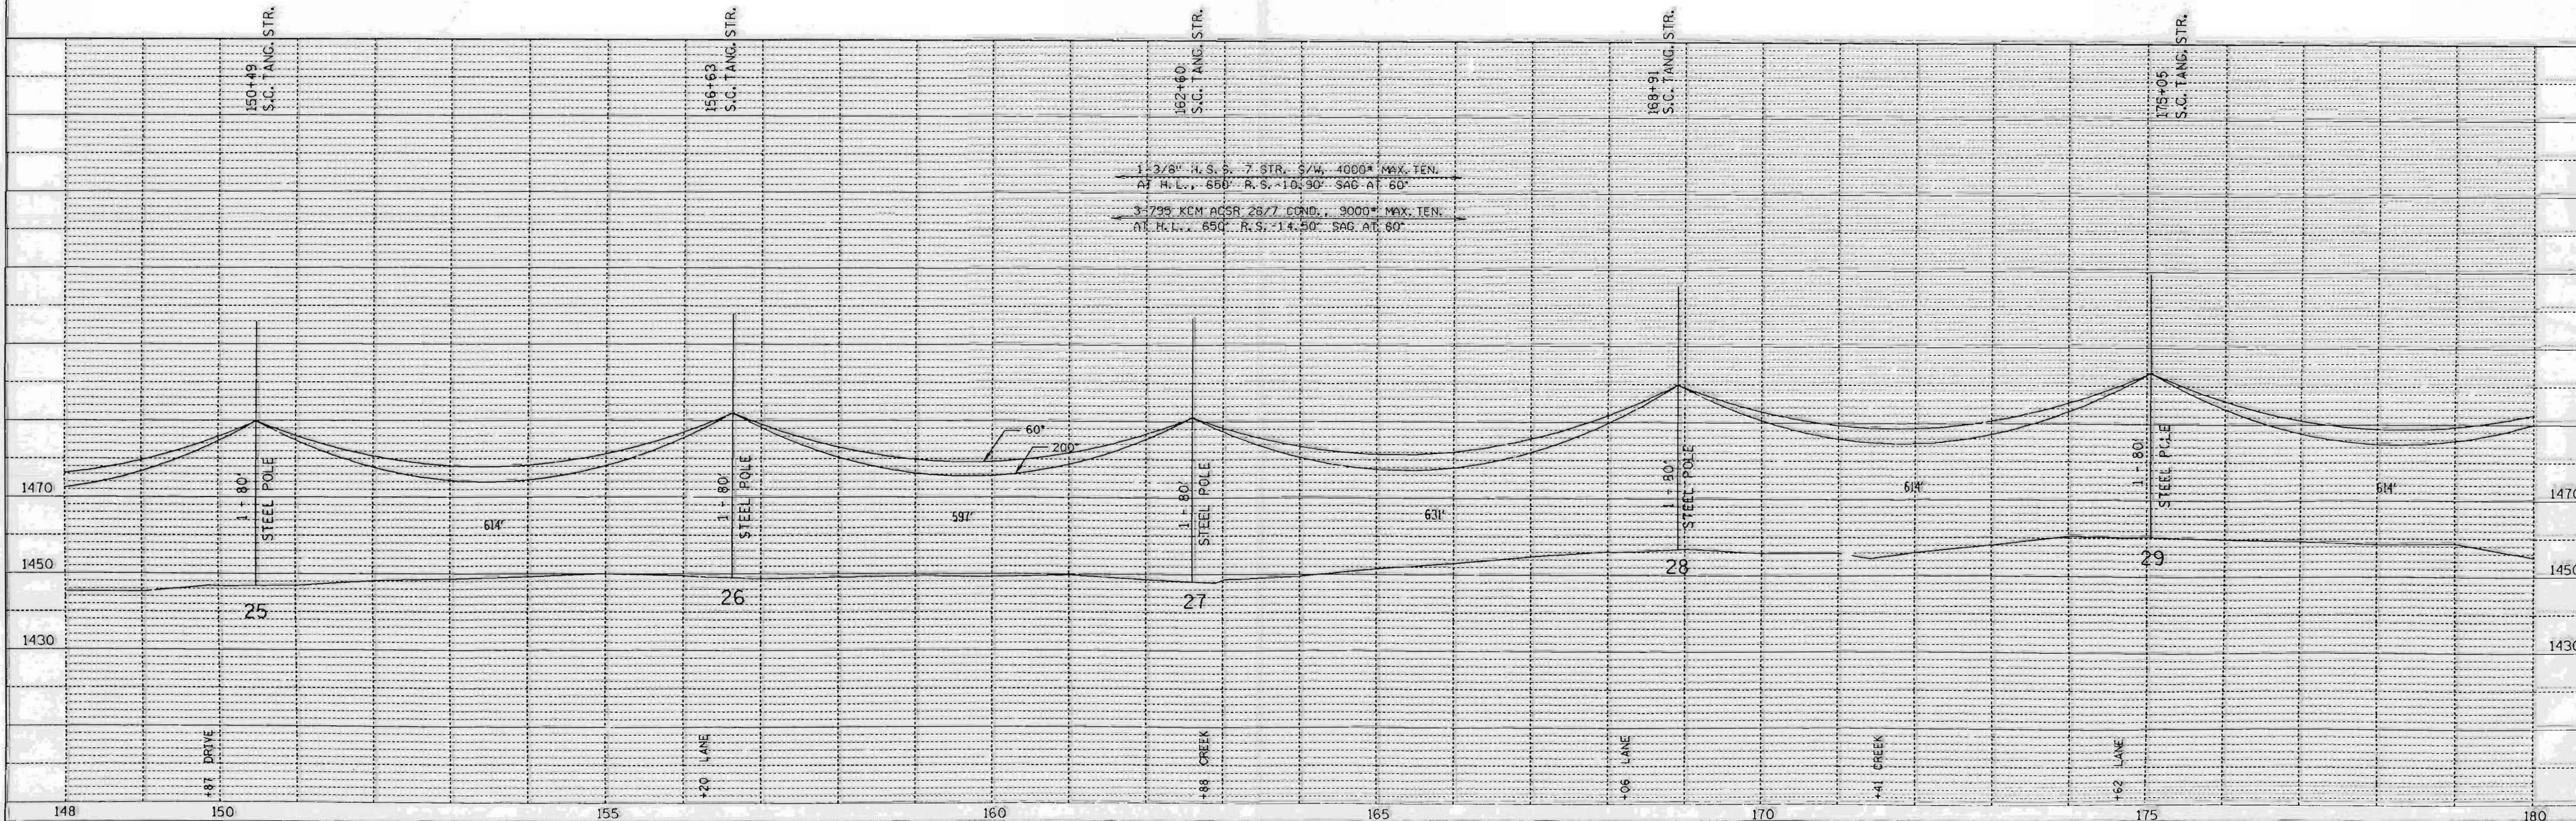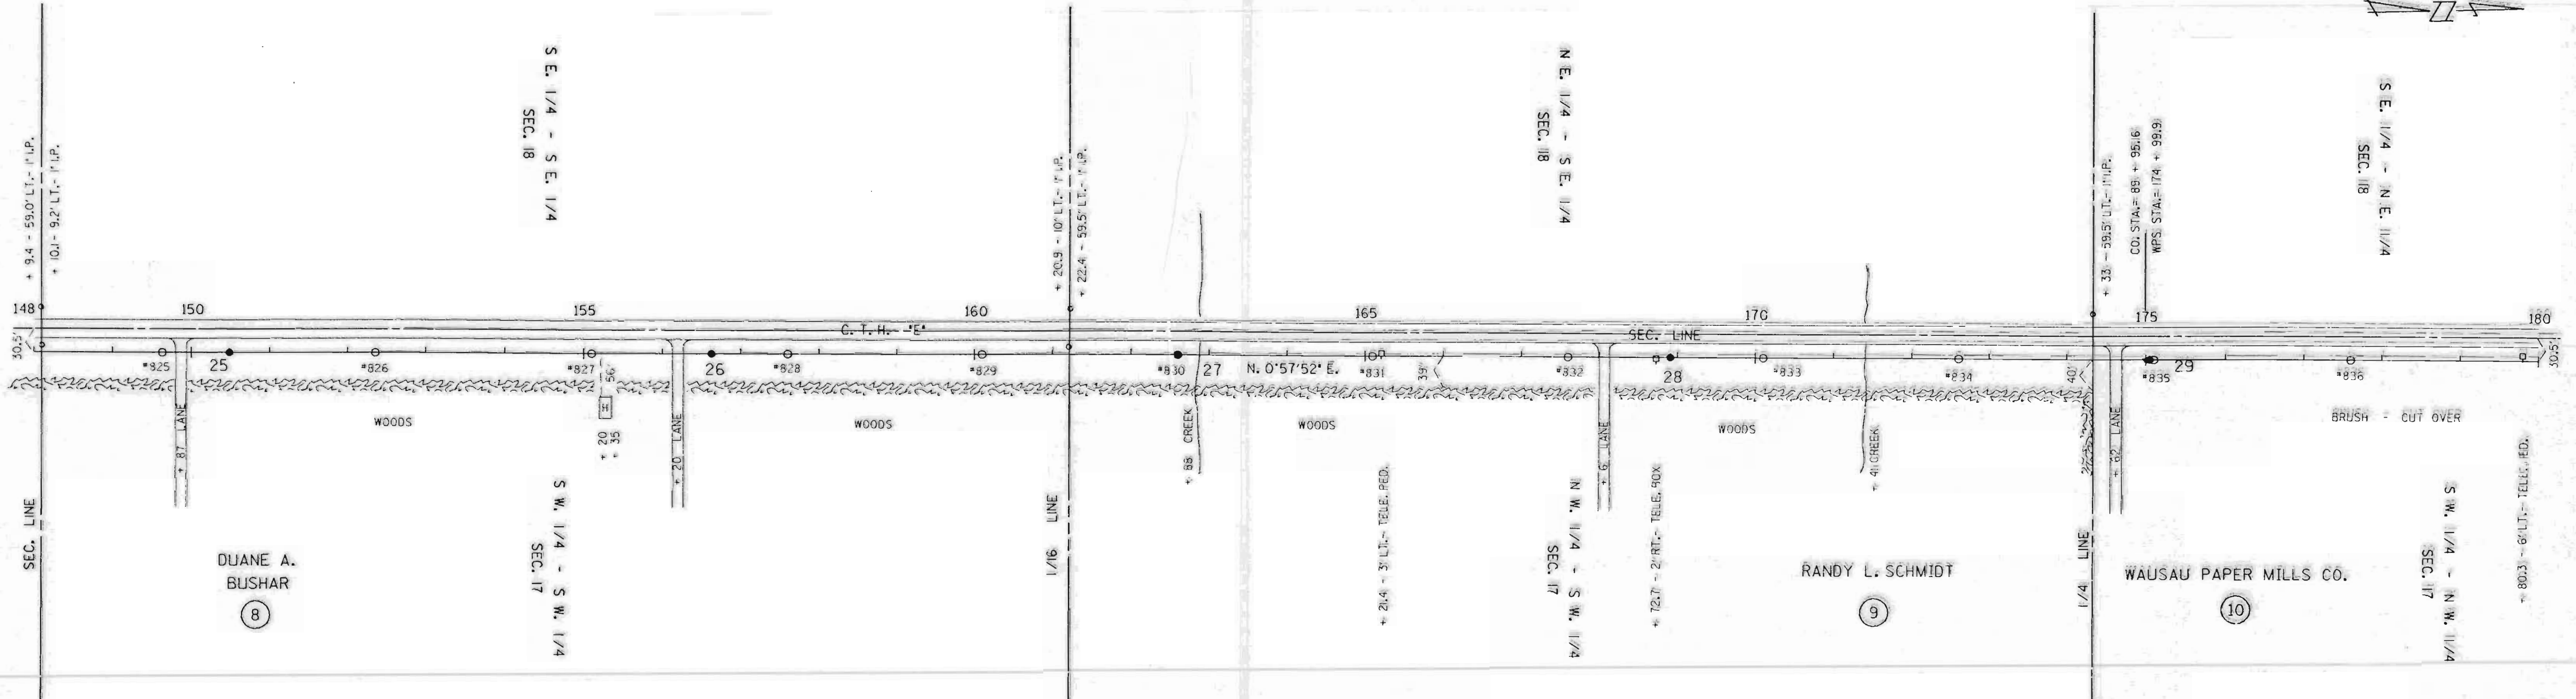

SINGLE PLAN AND PROFILE -- CADD 12/18/98

REV. BY		LINE G-7	SHEET 6	APP'D.	BY	DATE
SURV. APP'D.				SURVEY	EAP	10-03-90
ENGR. APP'D.				ENGR.	OLV	10-22-90

L155 A

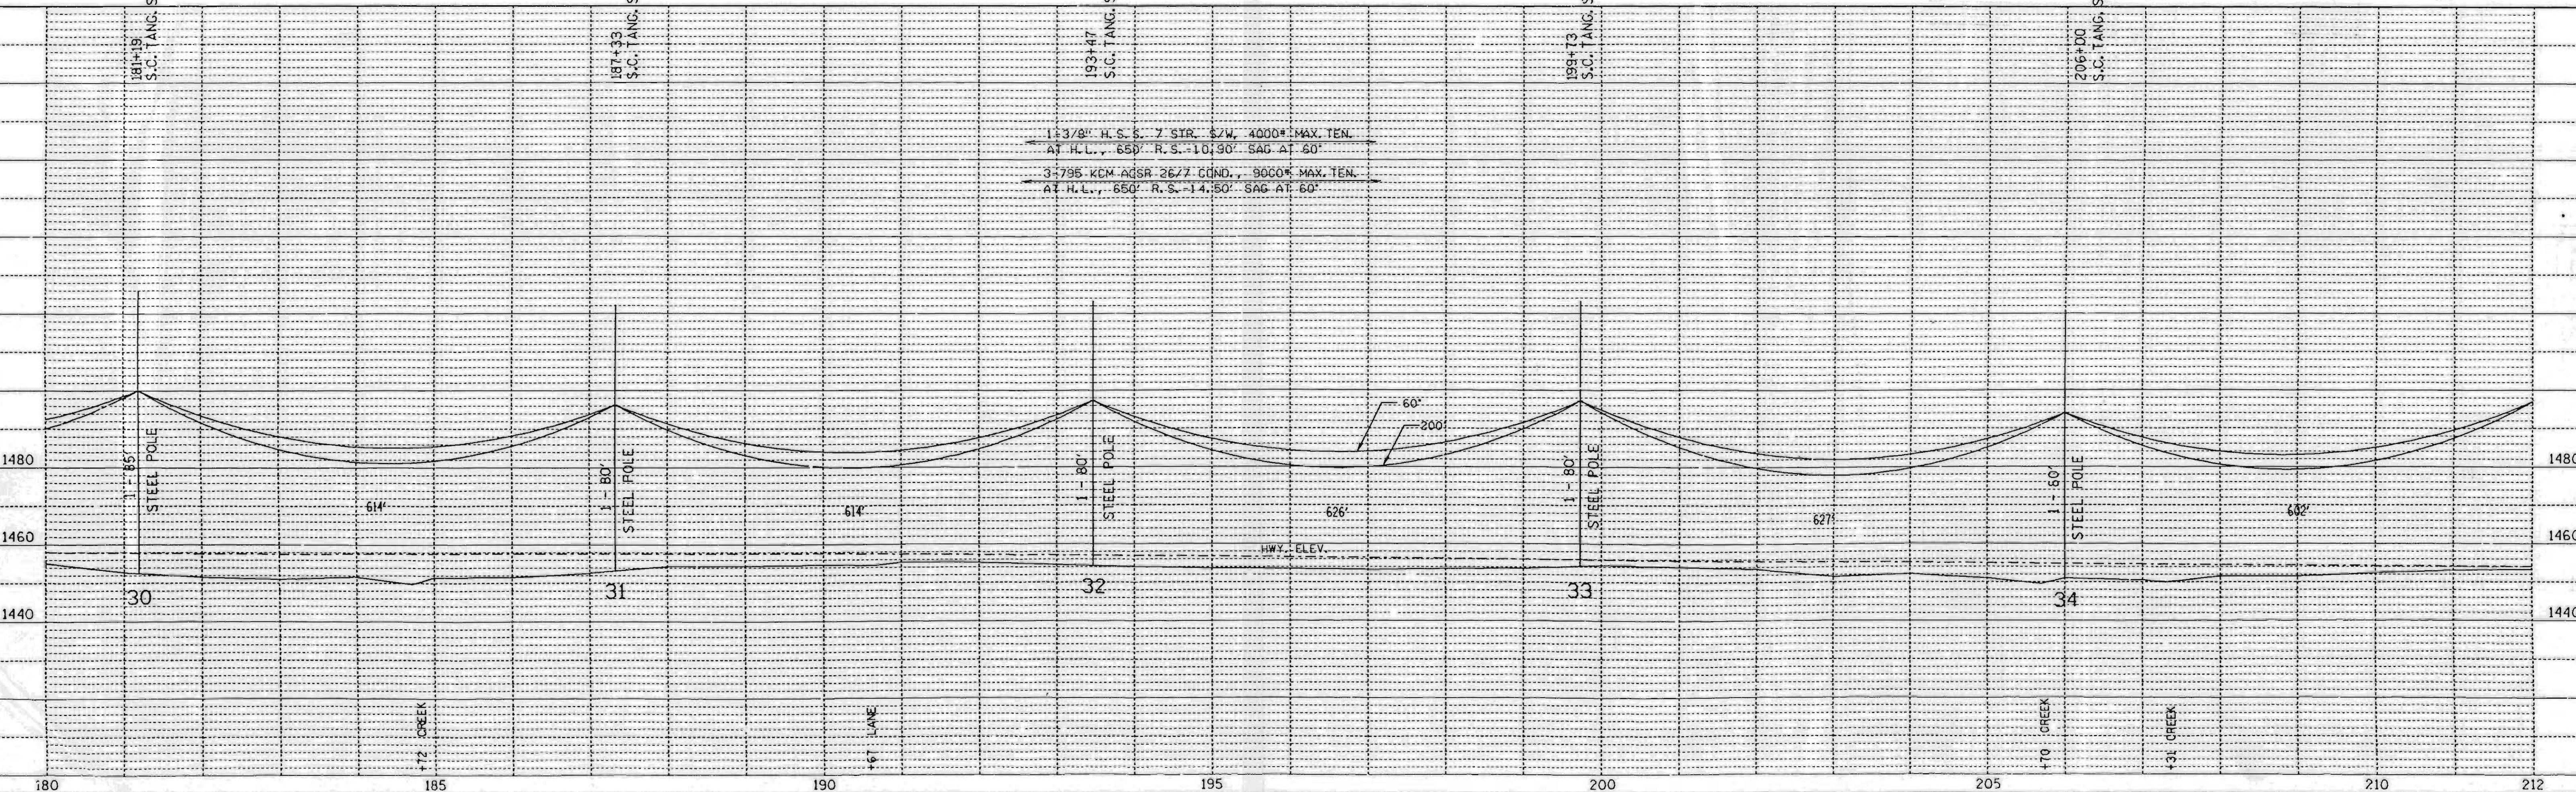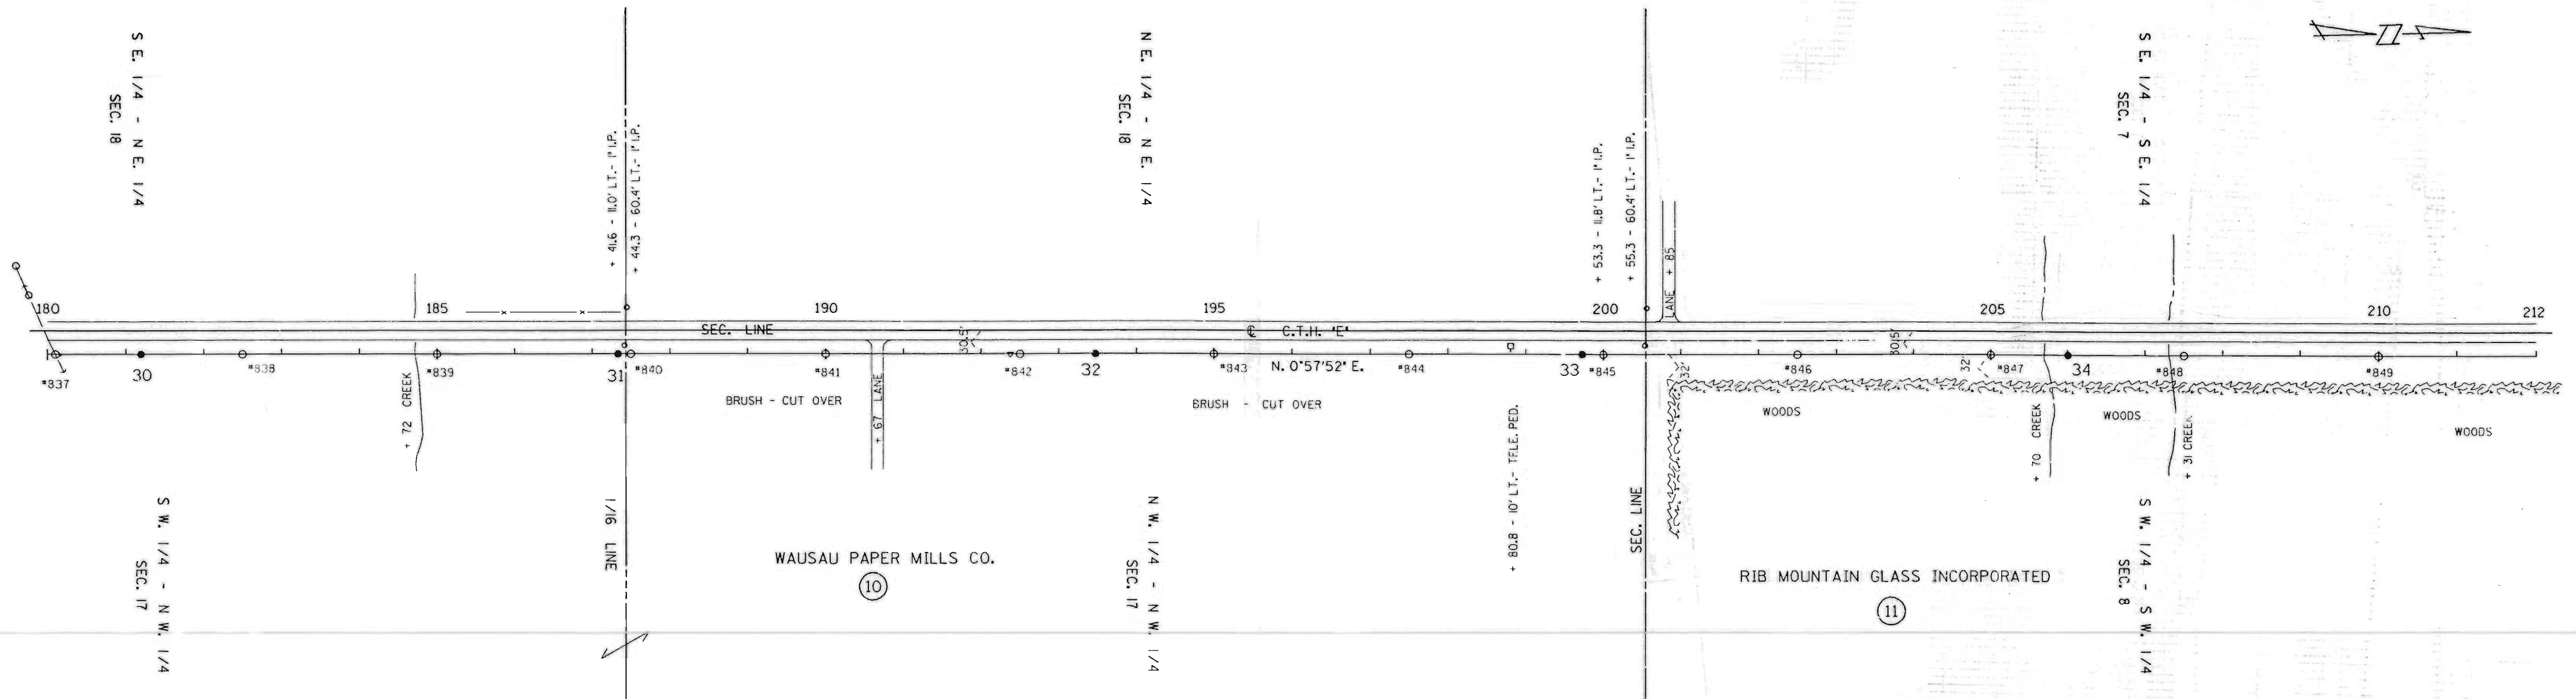 

SINGLE PLAN AND PROFILE -- CADD 12/18/98

REV. BY	APP'D.	BY	DATE
SURV. APP'D.		ENR.	10-03-90
ENGR. APP'D.		DLV	10-22-90



LINE G-7

SHEET 7

LISSB

DATE	
BY	
PLAN	
NO.	
NOTE BOOK	
ALIGNMENT CHECKED	
RT. OF WAY CHECKED	

DATE	
BY	
PROFILE	
NO.	
NOTE BOOK	
GRADES CHECKED	
STRUCTURE NOTATIONS CHECKED	

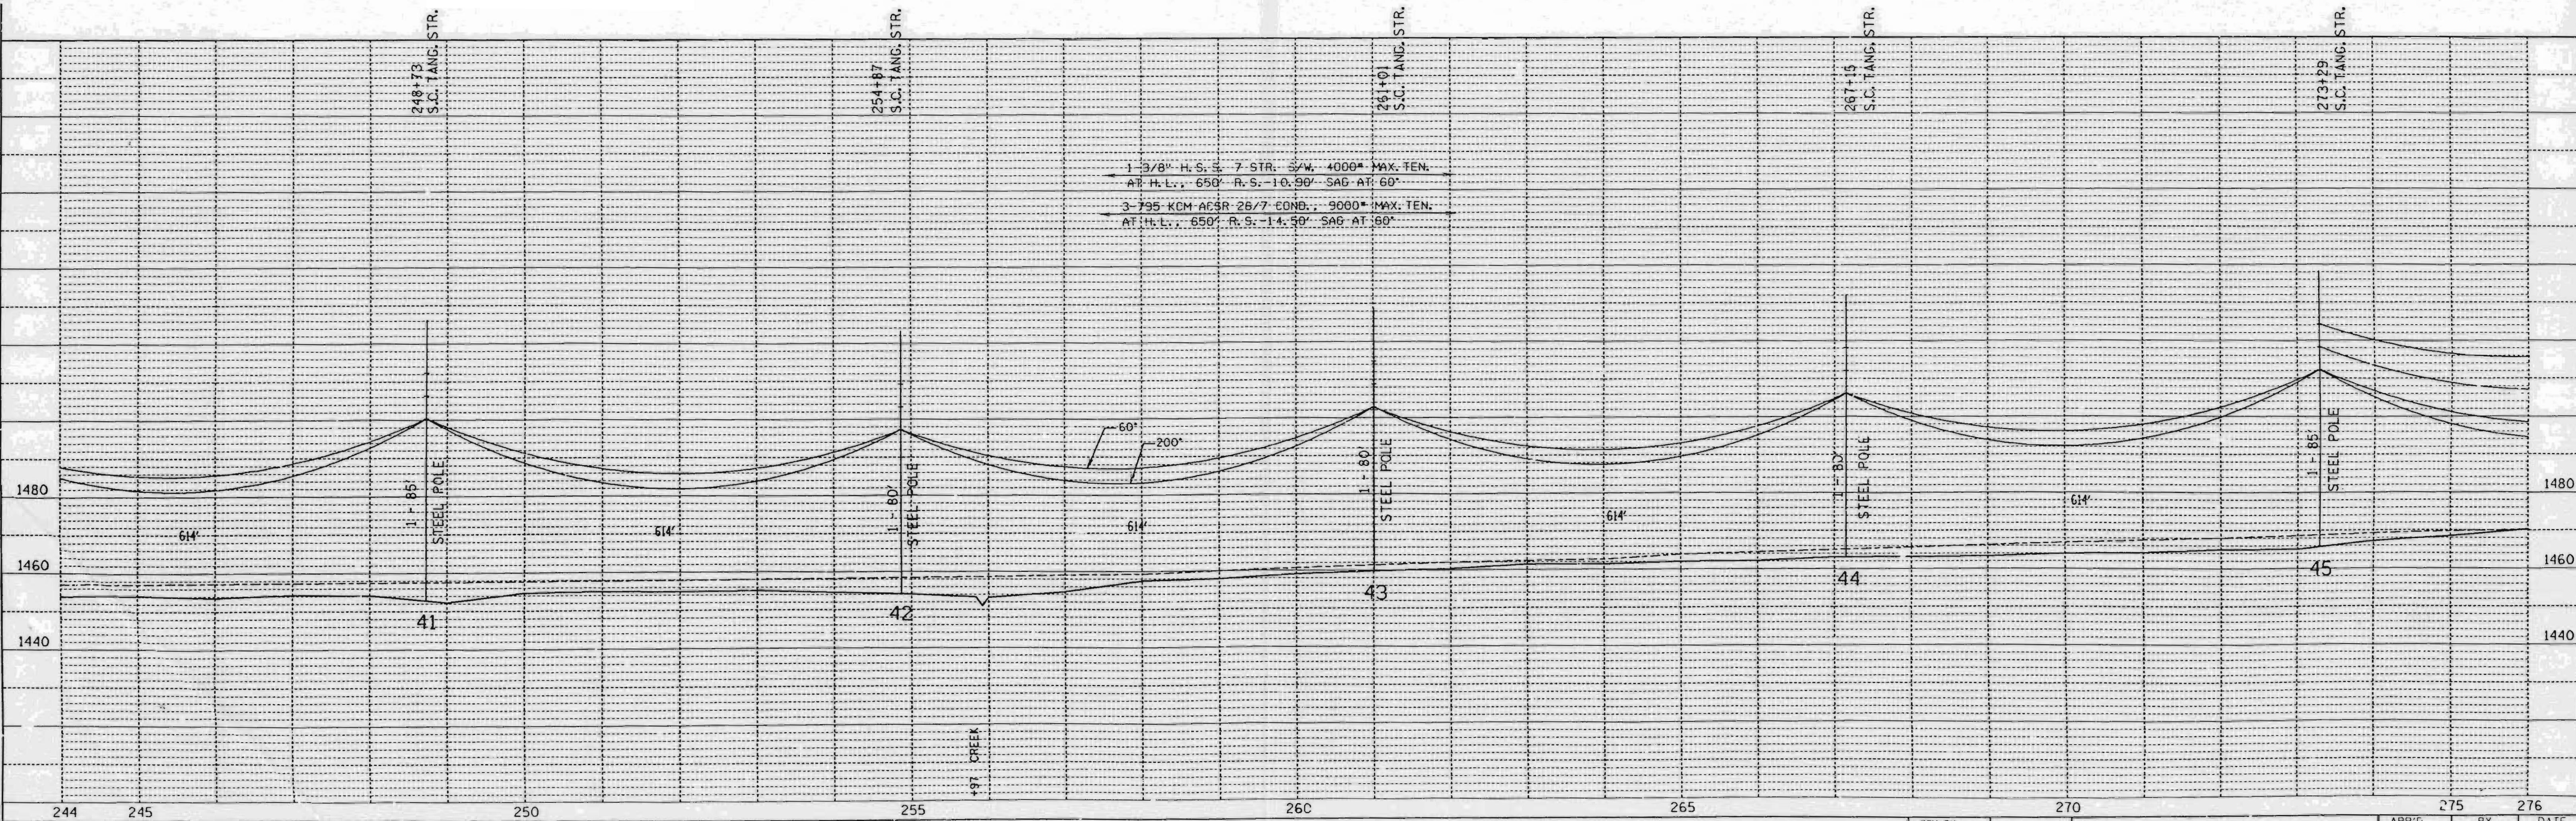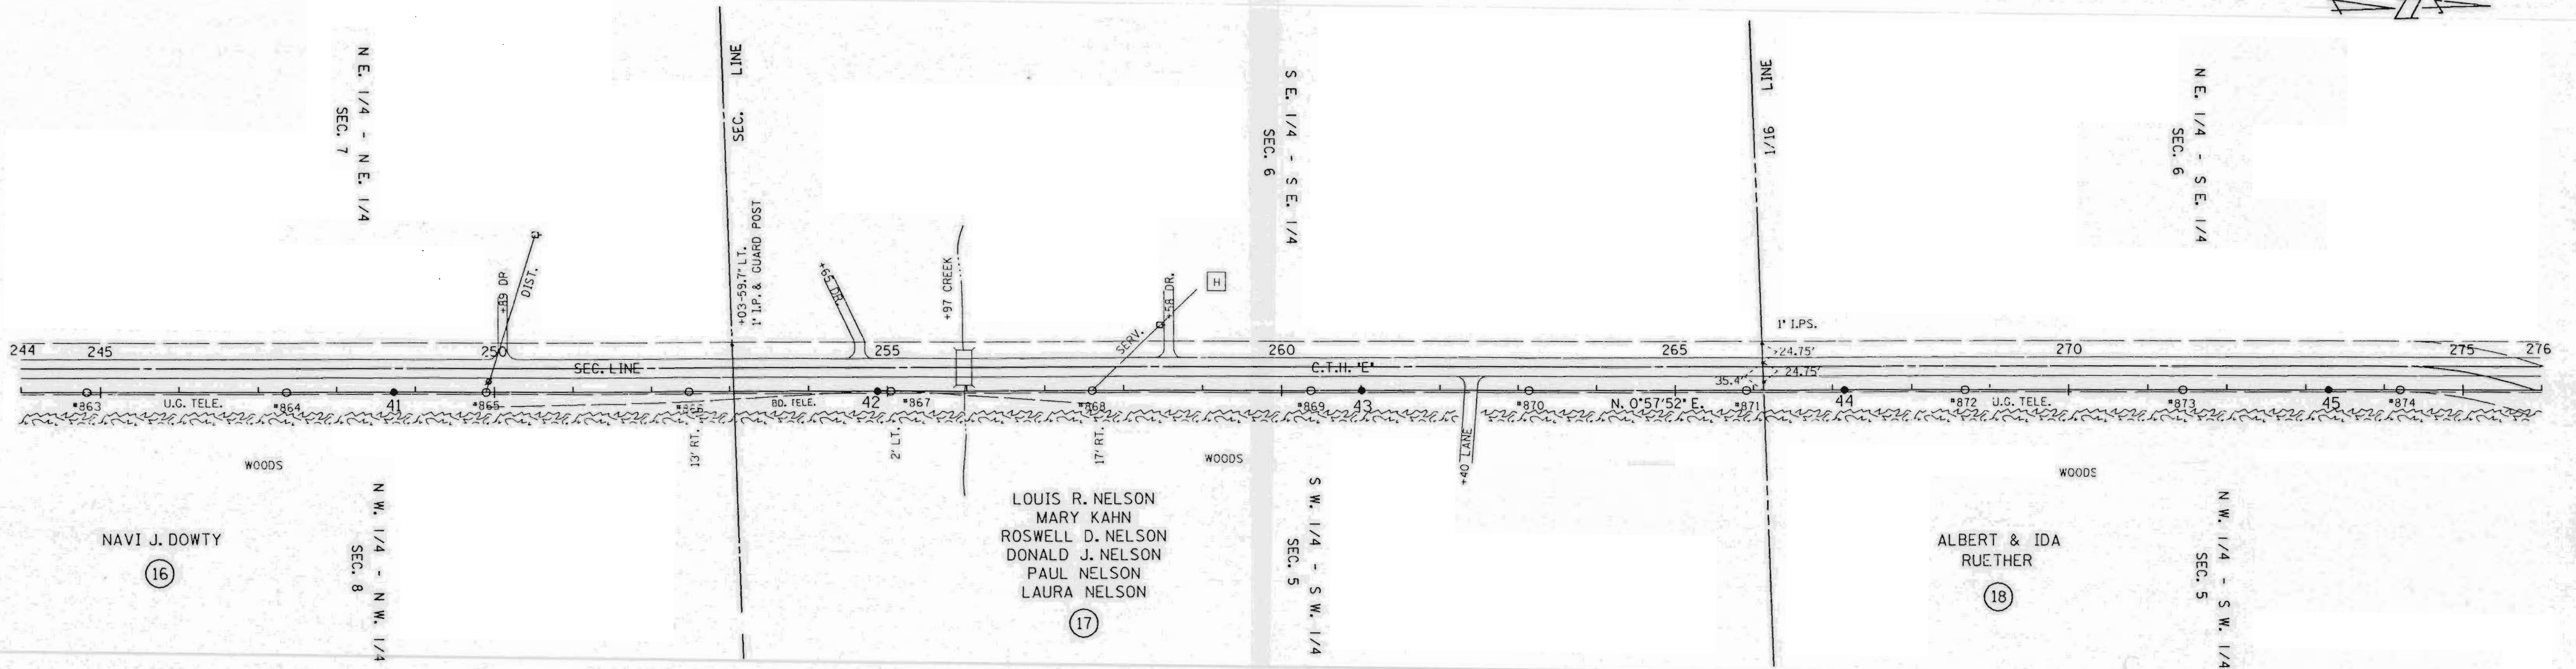

NOTE BOOK NO. _____
 CHECKED BY _____
 DATE _____

NOTE BOOK NO. _____
 CHECKED BY _____
 DATE _____

L156B

19 WILLIAM D. & MARION J. ENGEL

S.E. 1/4 - N.E. 1/4 SEC. 6
P.L. 279+48.17
L = 87°17'35" RT.

S.W. 1/4 - N.W. 1/4 SEC. 5

S.E. 1/4 - N.W. 1/4 SEC. 5

N.E. 1/4 - S.W. 1/4 SEC. 5

ARTHUR & JANE HANAT

20


20

20

8 - ANCHORS, 57', 65', 73', 81' LEADS (SCREW ANCHORS OR 1" RODS)
8 - INSUL. DOWN GUYS


1/4 COR. 6"X6" STONE MON. SCRIBED +25'-35.5' LT.

LINCOLN CO. HWY. DEPT.
N. 0°57'52" E.

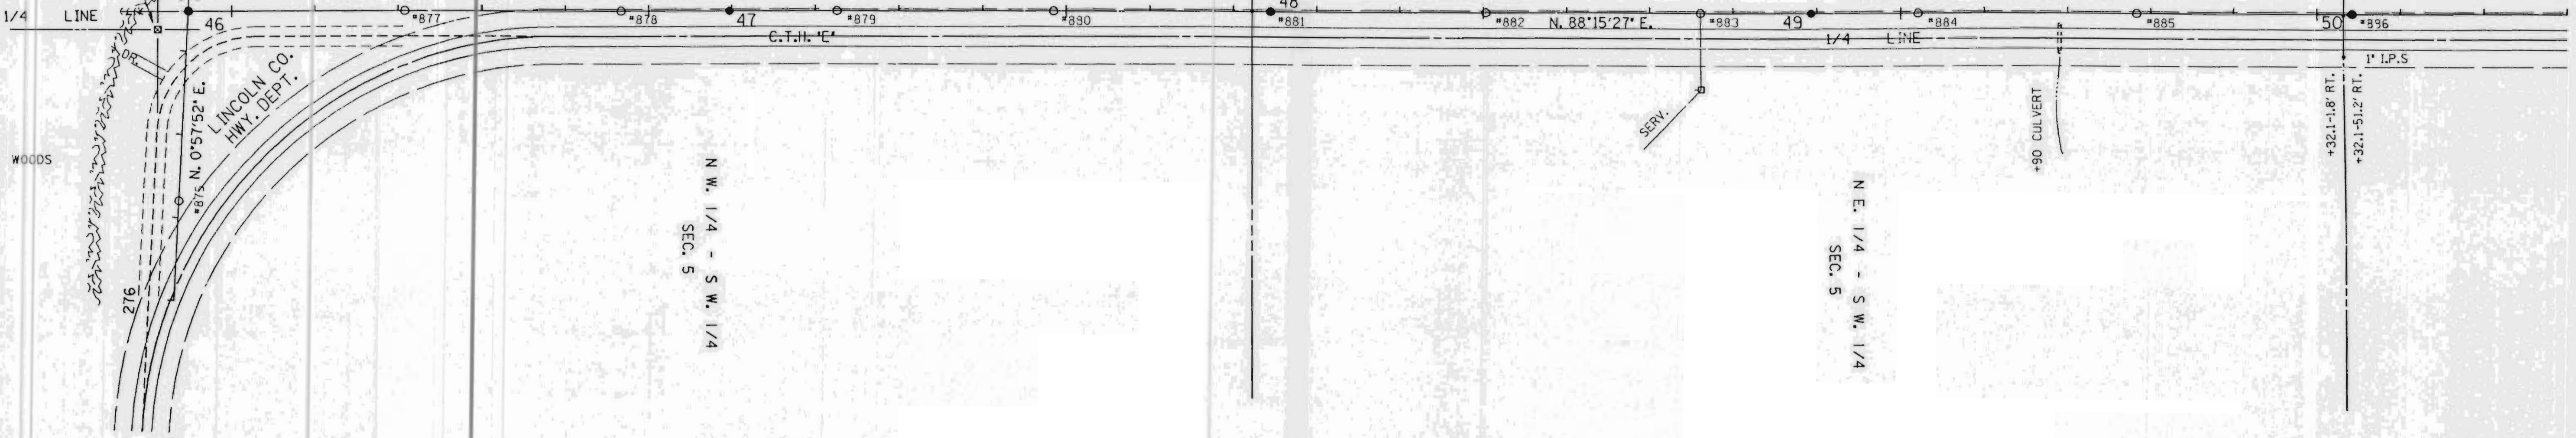

DATE	
BY	
PLAN	SURVEYED
	PLOTTED
	CHECKED
	NO. OF WY. CHECKED
	NO.

DATE	
BY	
PROFILE	SURVEYED
	PLOTTED
	CHECKED
	NO. OF WY. CHECKED
	NO.

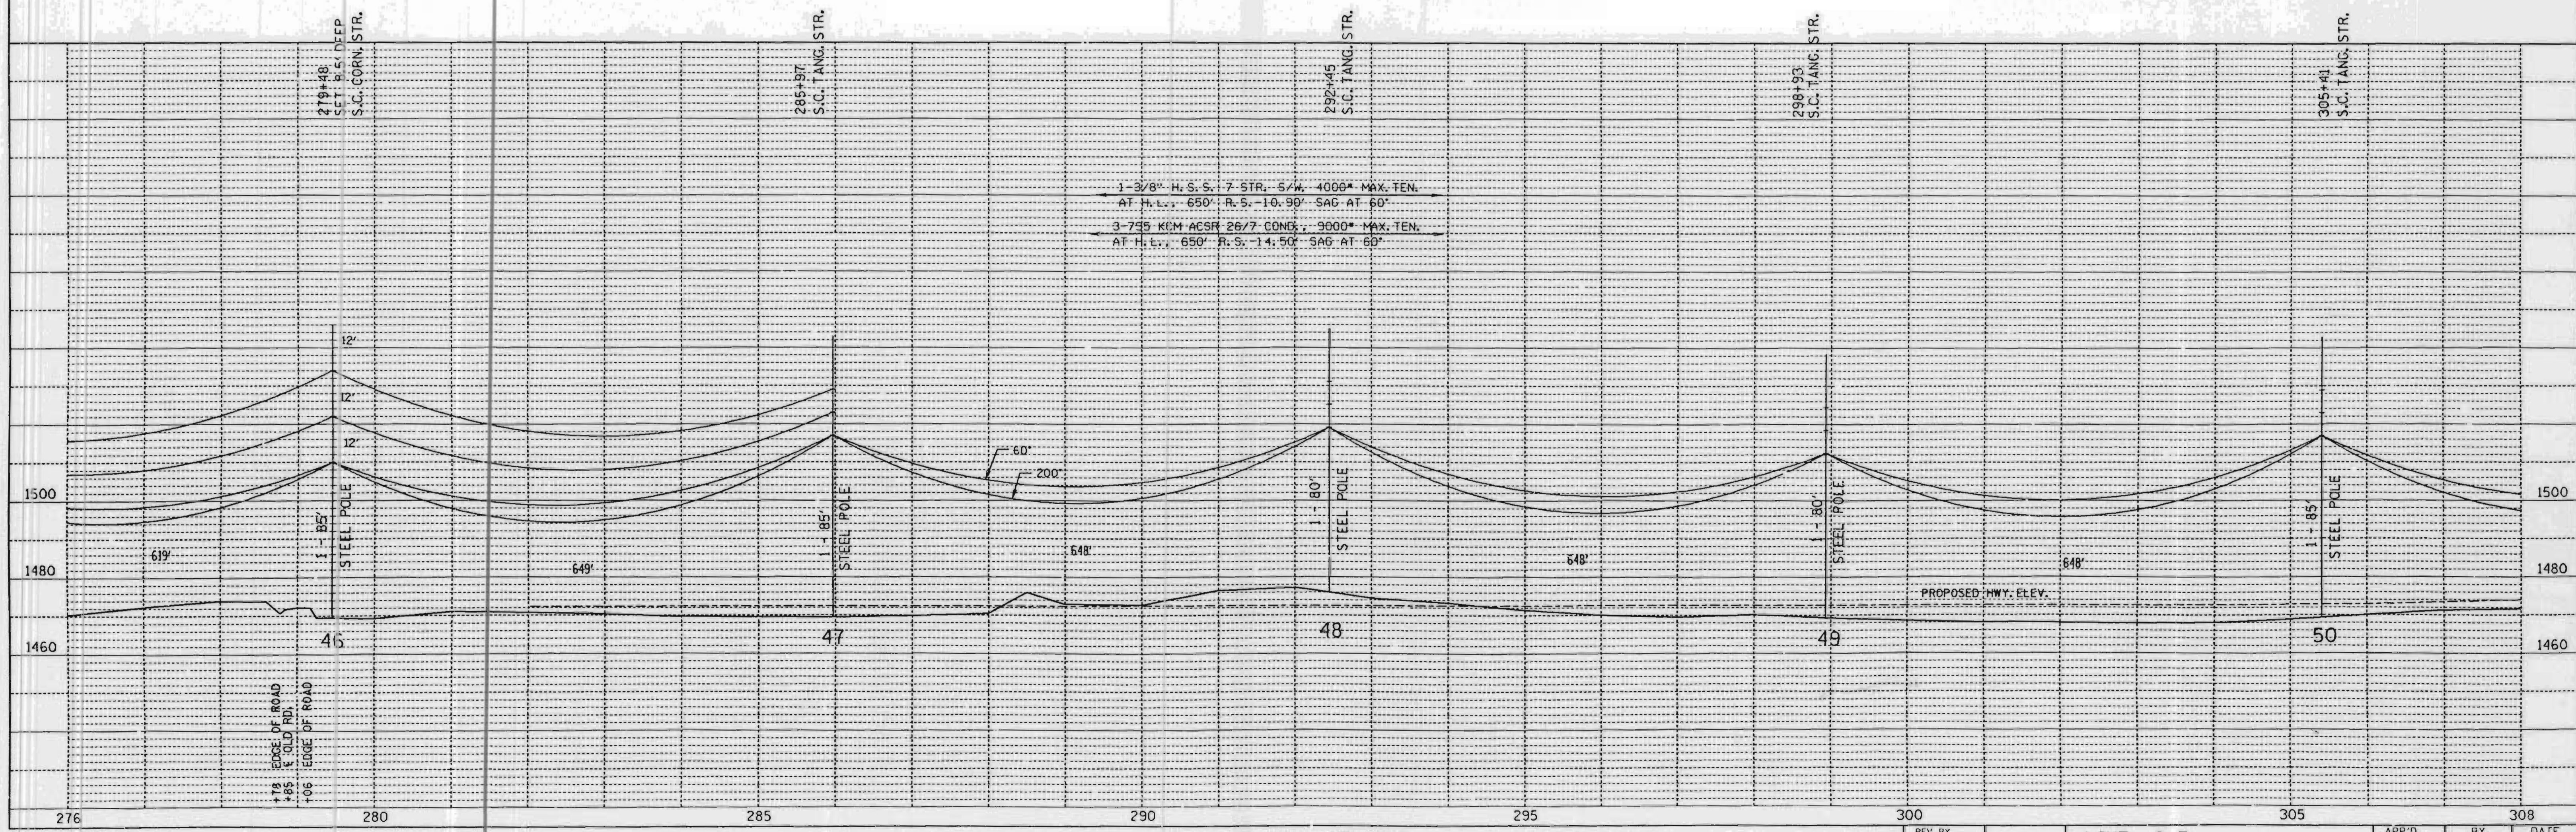

SINGLE PLAN AND PROFILE -- CADD 12/18/98

REV. BY		APP'D.		BY		DATE	
		SURV. APP'D.		ENGR.		10-09-90	
		ENGR. APP'D.		ENGR.		10-22-90	



LINE G-7

SHEET 10

L157A

PLAN	DATE
NO.	
NO.	
NO.	
NO.	
NO.	

PROFILE	DATE
NO.	
NO.	
NO.	
NO.	
NO.	

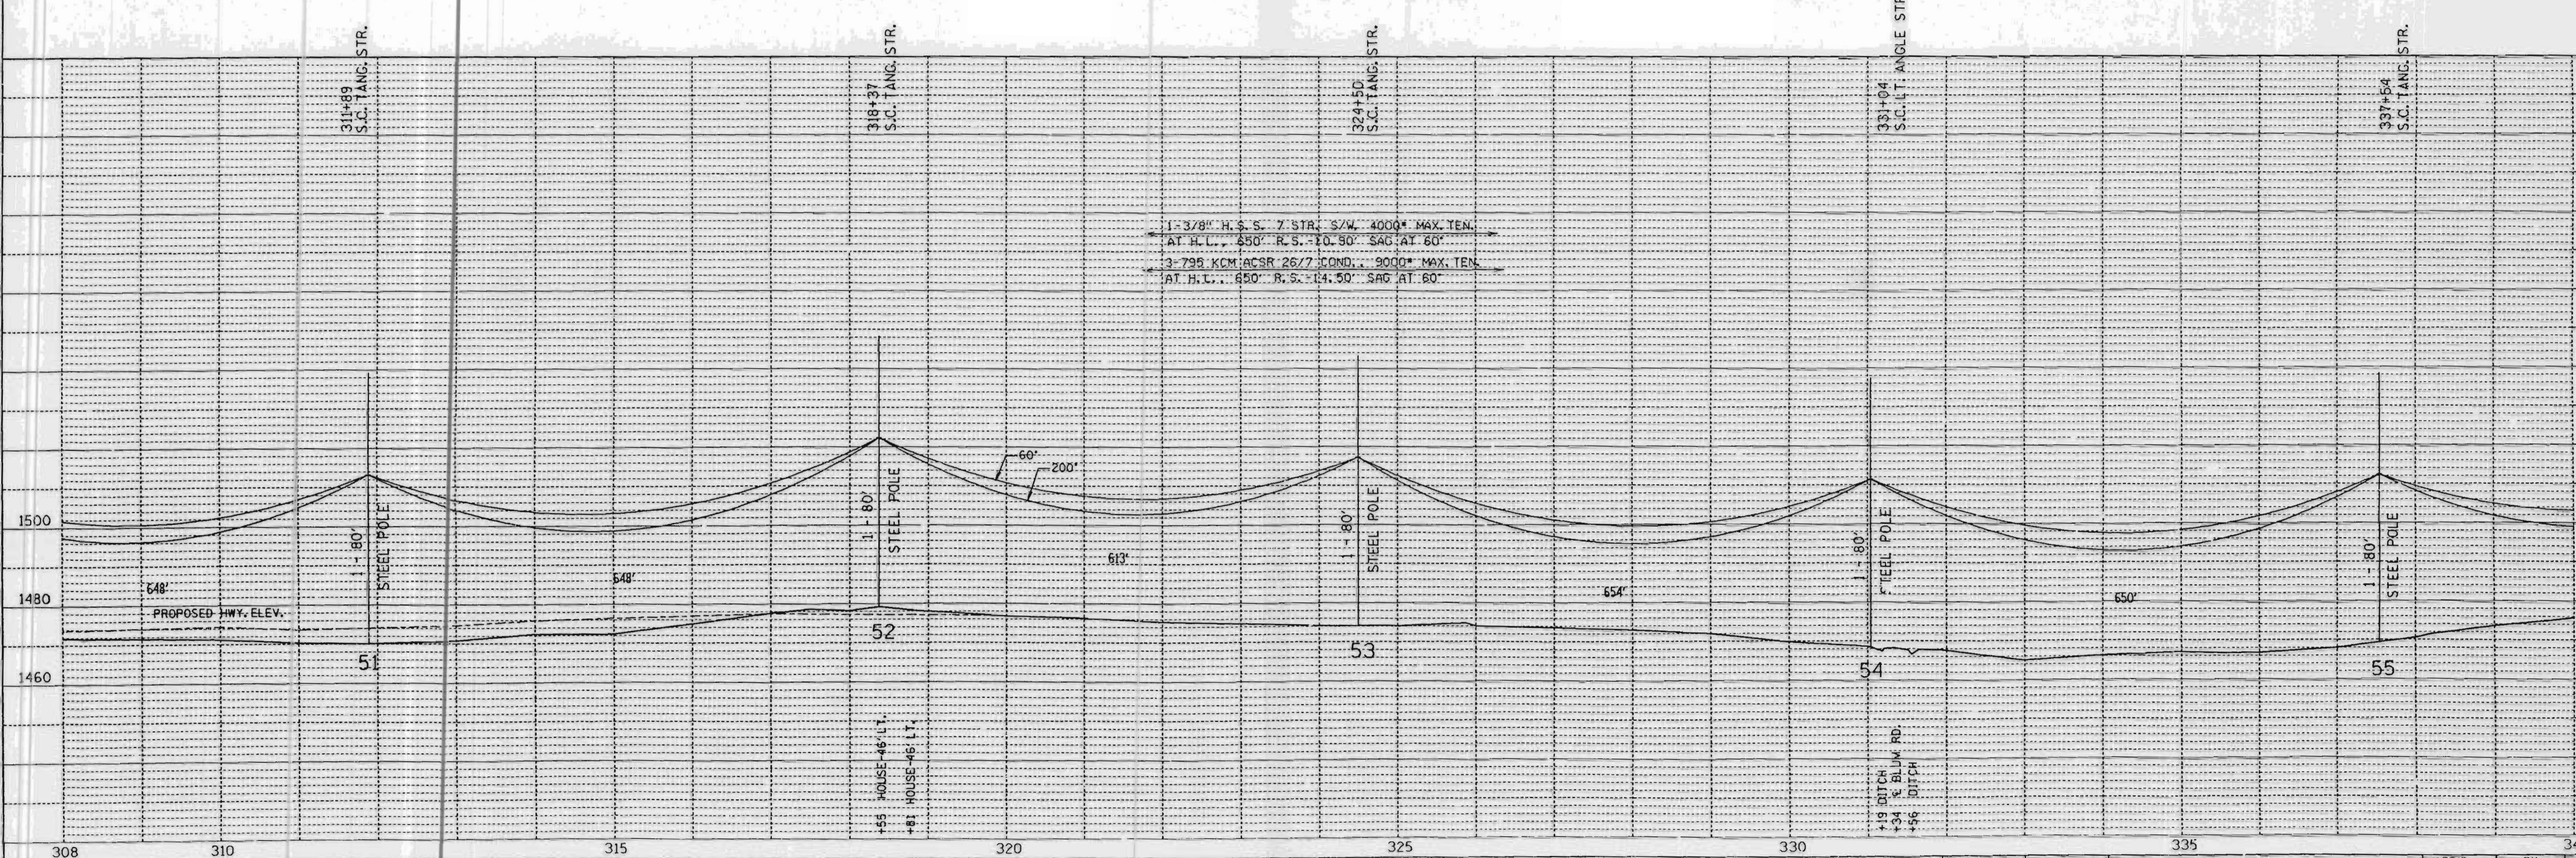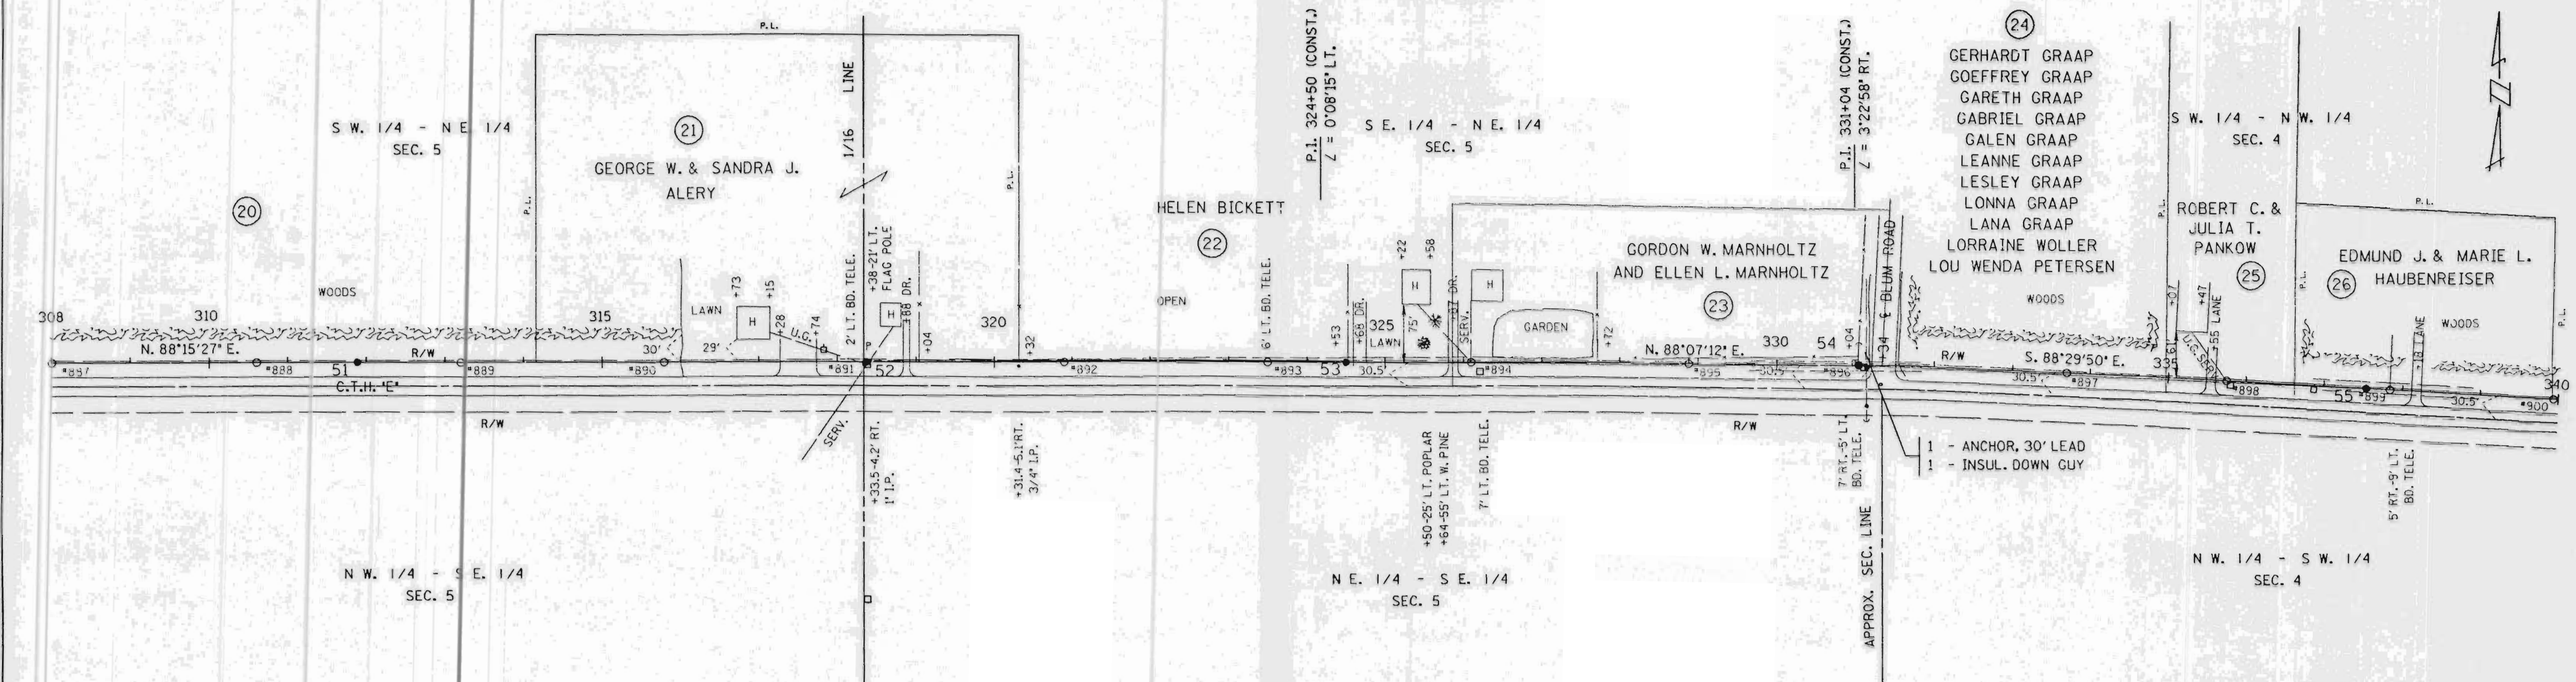

SINGLE PLAN AND PROFILE -- CADD 12/18/98

REV. BY	DATE	APP'D.	BY	DATE
SURV. APP'D.		SURVEY	EAP	10-03-98
ENGR. APP'D.		ENGR.	DLV	10-22-98

LINE G-7

SHEET 11

L157B

S.W. 1/4 - N.W. 1/4
SEC. 4
JAY & KATHLEEN
VAN RYEN



S.E. 1/4 - N.W. 1/4
SEC. 4
JAY & KATHLEEN
VAN RYEN L.C.
DAVID E. AND
SUSAN M. NEITZEL

S.W. 1/4 - N.E. 1/4
SEC. 4
THEODORE A. & MARION
MASSA

N.W. 1/4 - S.W. 1/4
SEC. 4

N.E. 1/4 - S.W. 1/4
SEC. 4

N.W. 1/4 - S.E. 1/4
SEC. 4

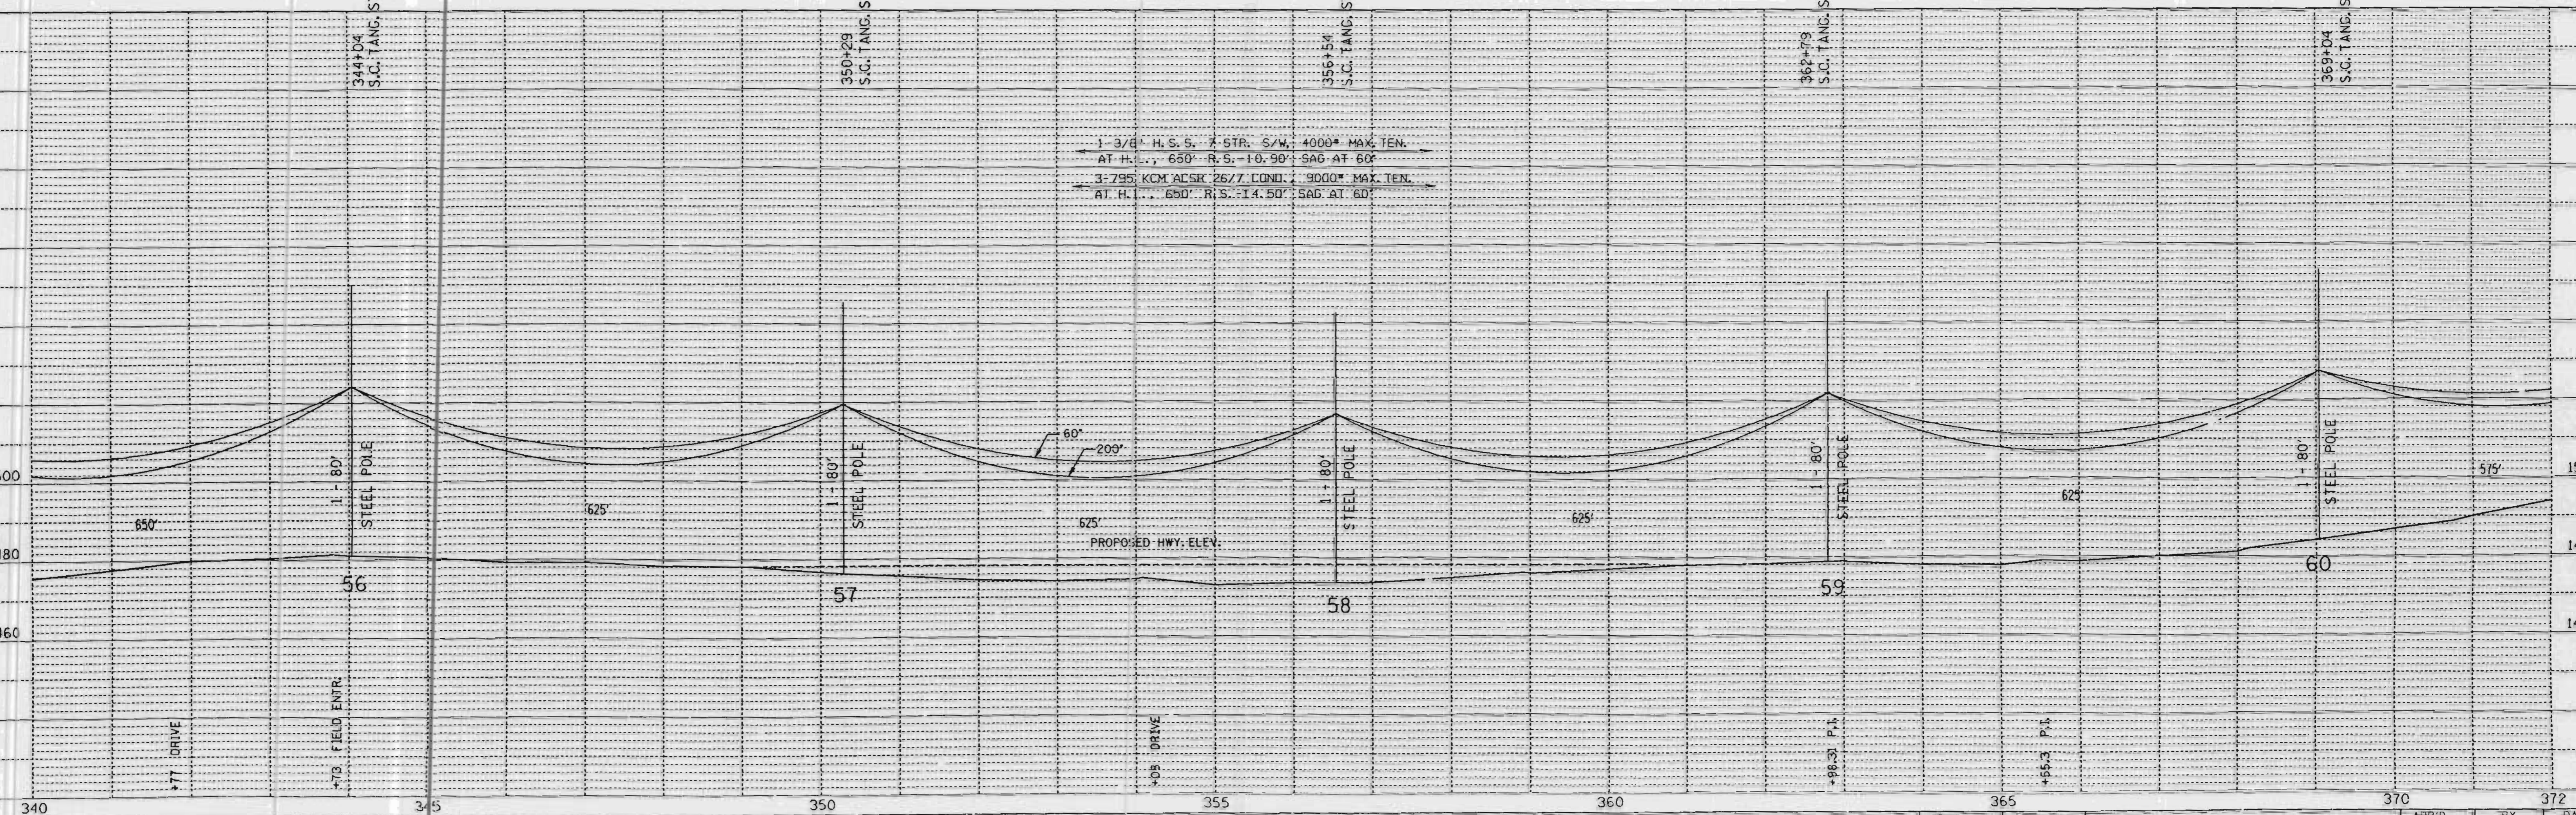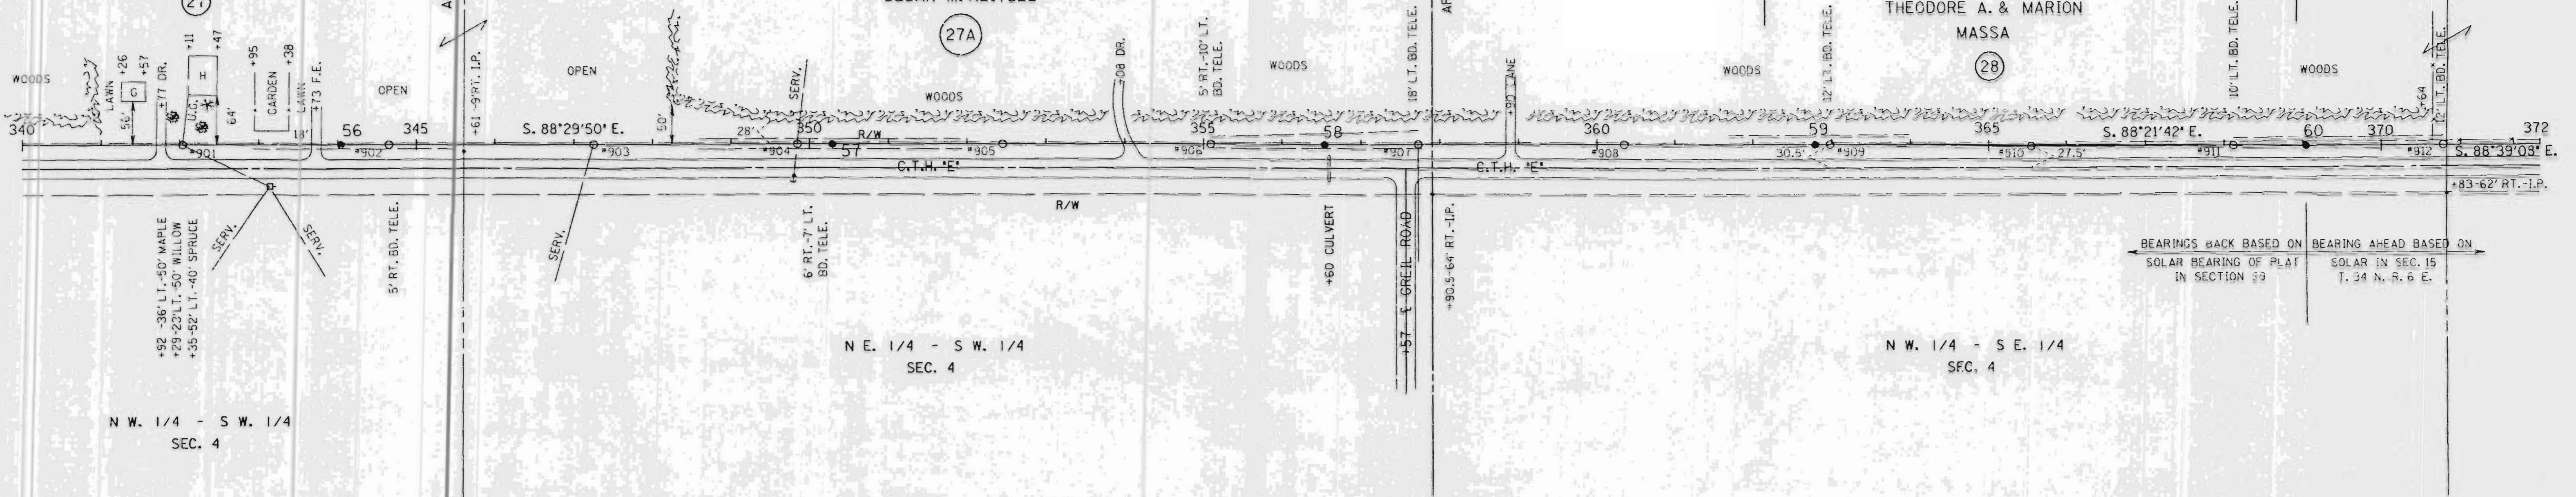

SINGLE PLAN AND PROFILE -- CADD 12/18/98

REV. BY	APP'D.	BY	DATE
SURV. APP'D.	SURVEY	EAP	10-03-90
ENGR. APP'D.	ENGR.	DLV	10-22-90

LINE G-7

SHEET 12

L158A

PLAN

DRAWN BY	DATE
CHECKED	
NOTE BOOK	

PROFILE

REVISION	DATE
NO.	

TOWN OF
ROCK FALLS
T. 33 N., R. 6 E.

TOWN OF BRADLEY



T. 34 N., R. 6 E.

LINCOLN COUNTY



PLAN
SURVEYED
ALIGNED
CHECKED
NOTE BOOK
NO. OF W/AY CHECKED

PROFILE
SURVEYED
ALIGNED
CHECKED
NOTE BOOK
NO. OF W/AY CHECKED
STRUCTURE NOTATIONS

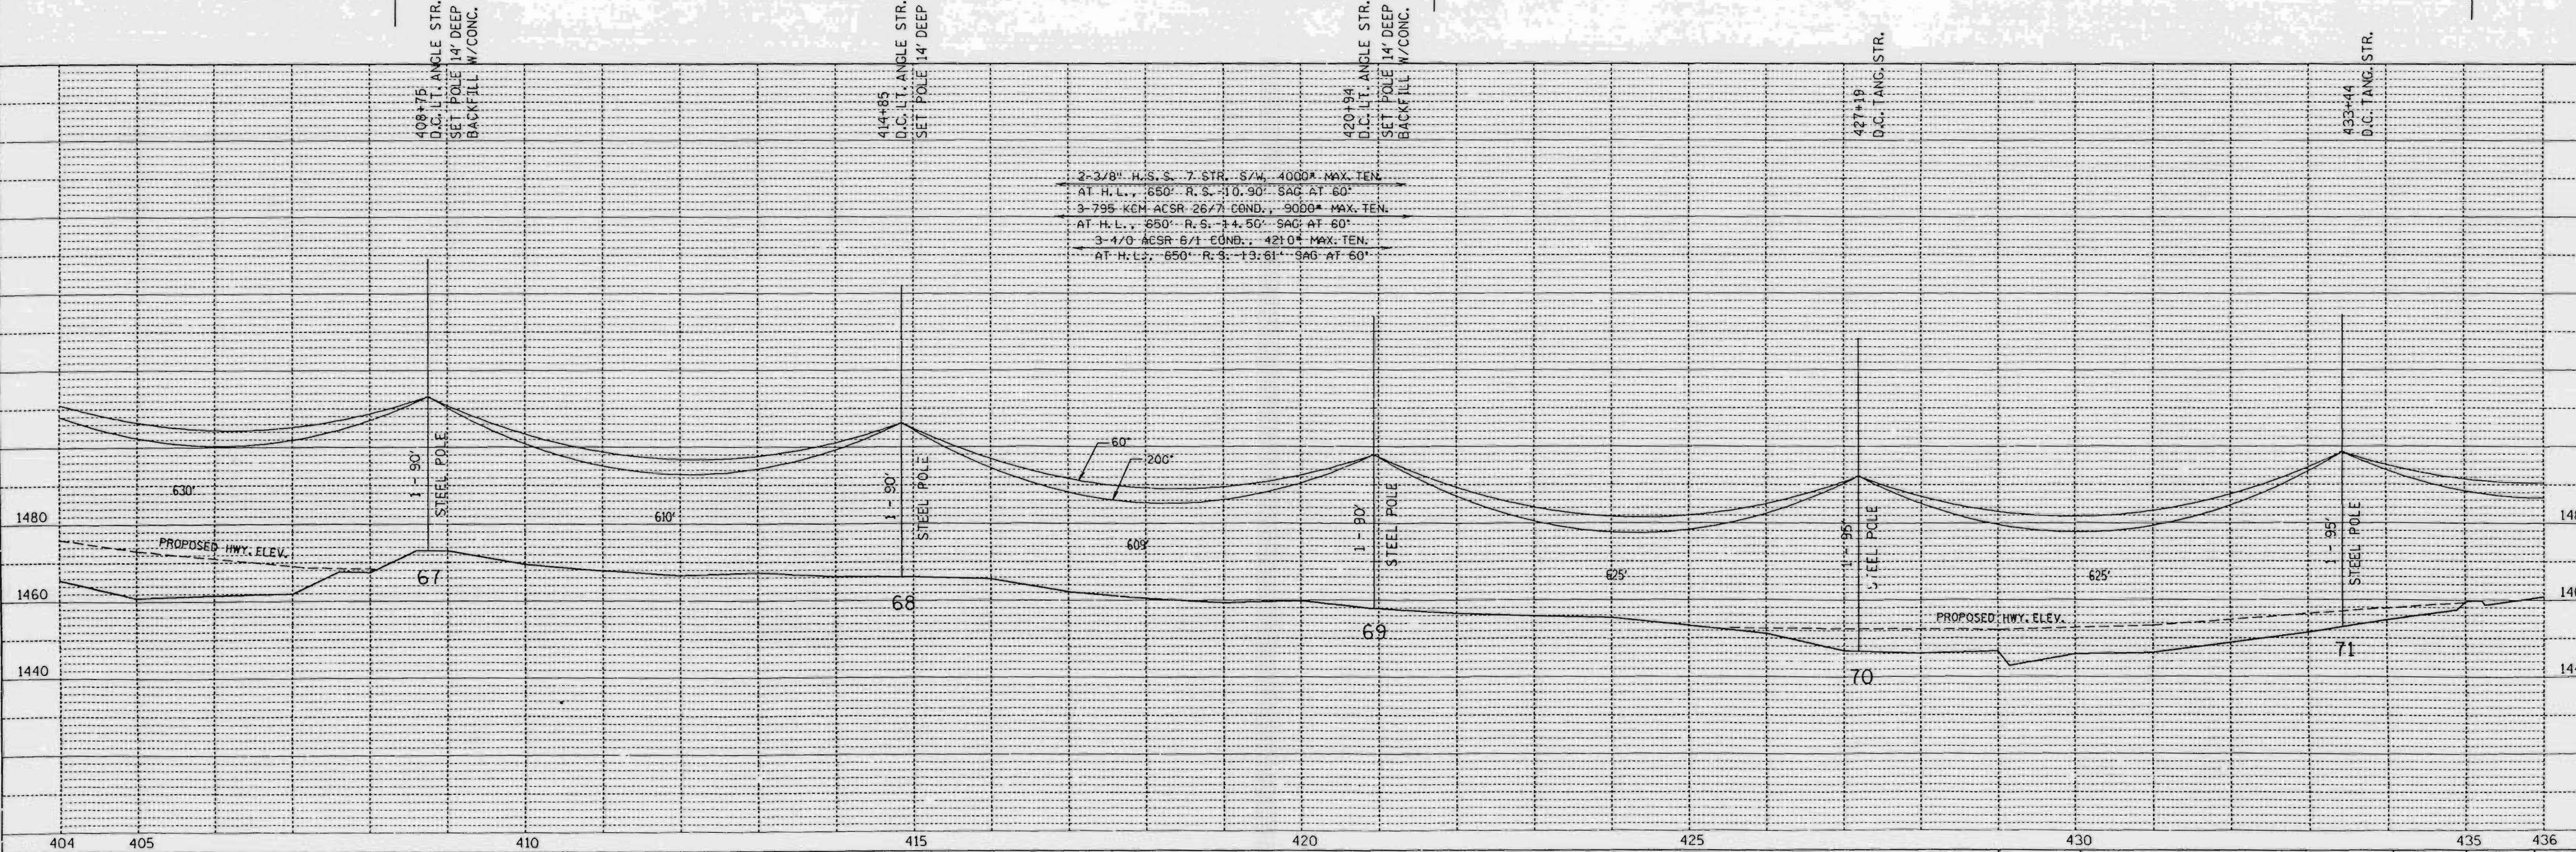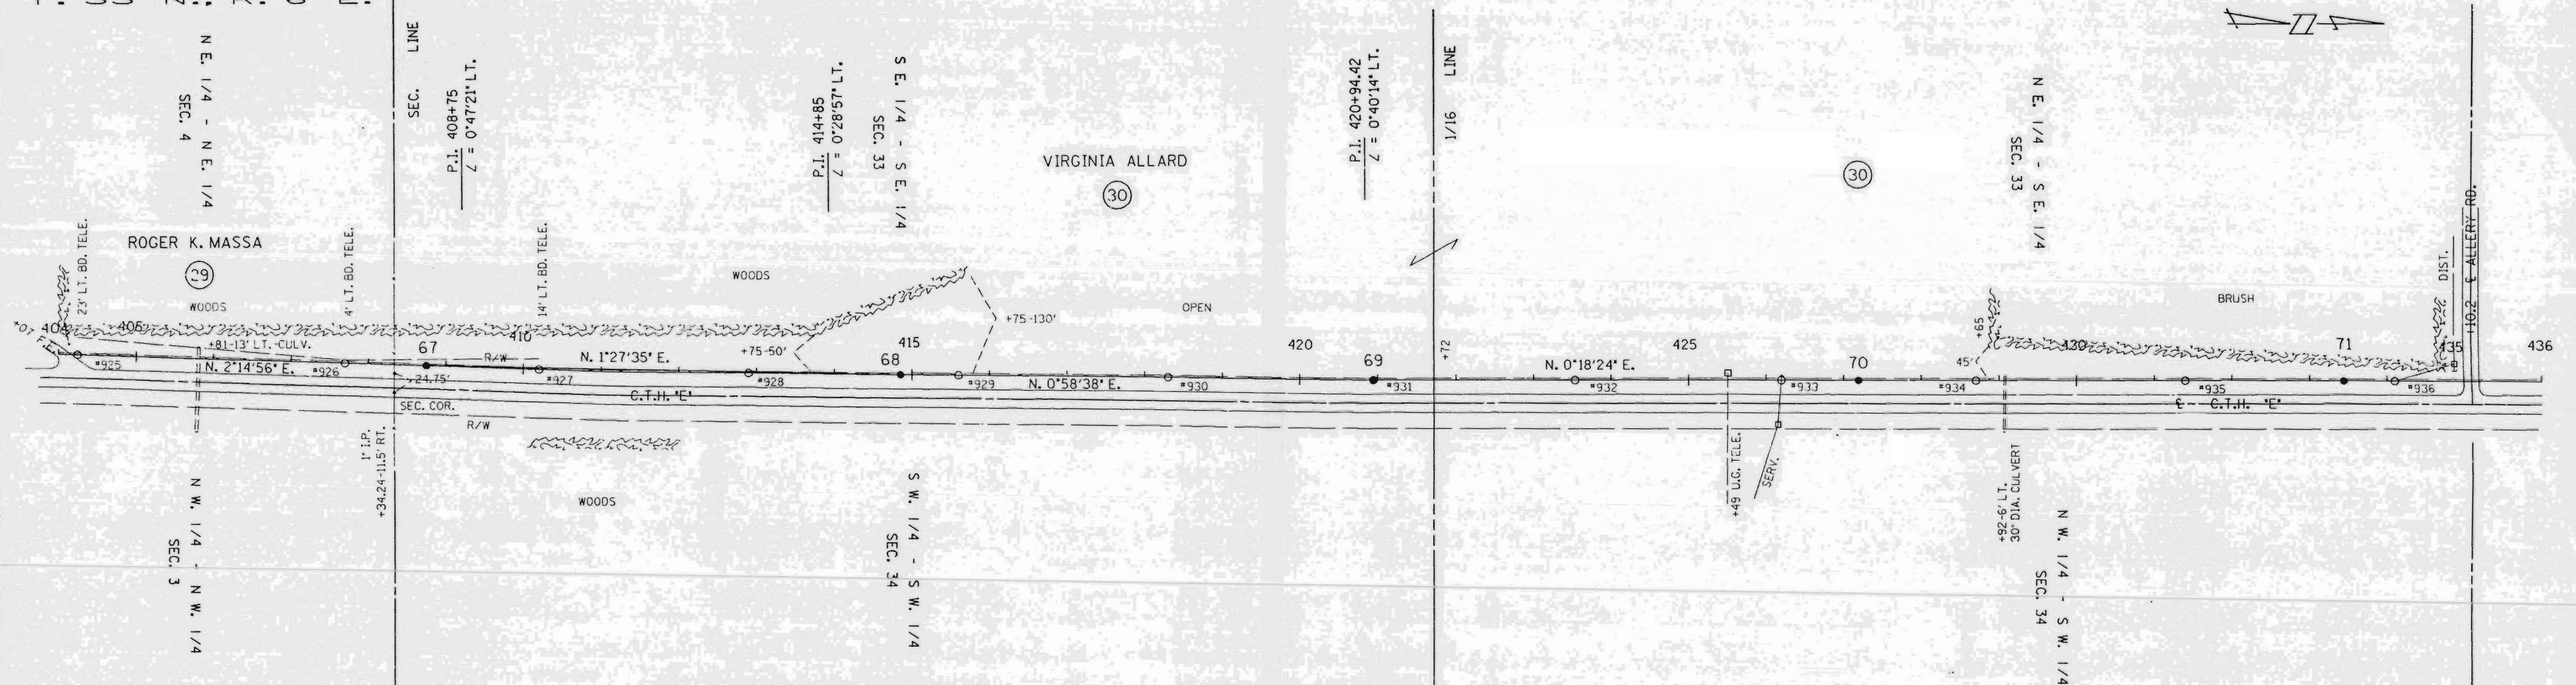

SINGLE PLAN AND PROFILE -- CADD 12/18/98


REV. BY
SURV. APP'D.
ENGR. APP'D.

LINE G-7

SHEET 14


APP'D. BY DATE
SURV. EAP 10-23-90
ENGR. DLY 10-22-90

L159A

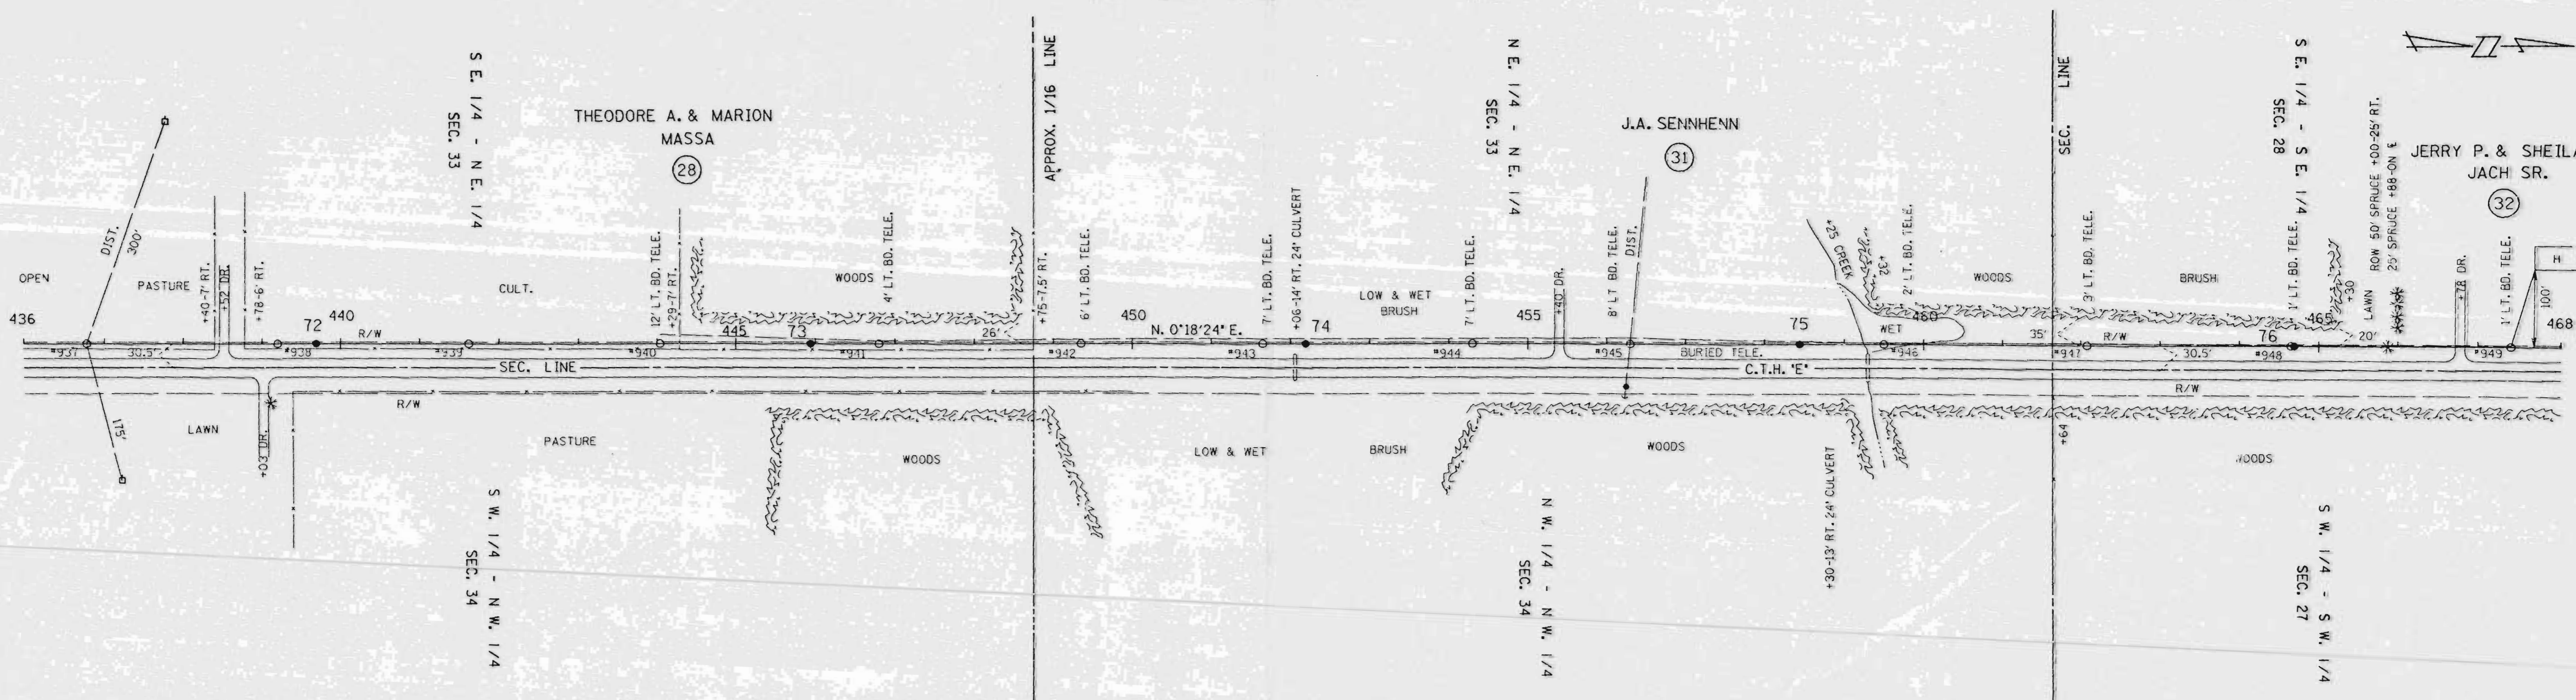

SURVEYED
 NOTE BOOK
 NO.

CHECKED
 NOTE BOOK
 NO.


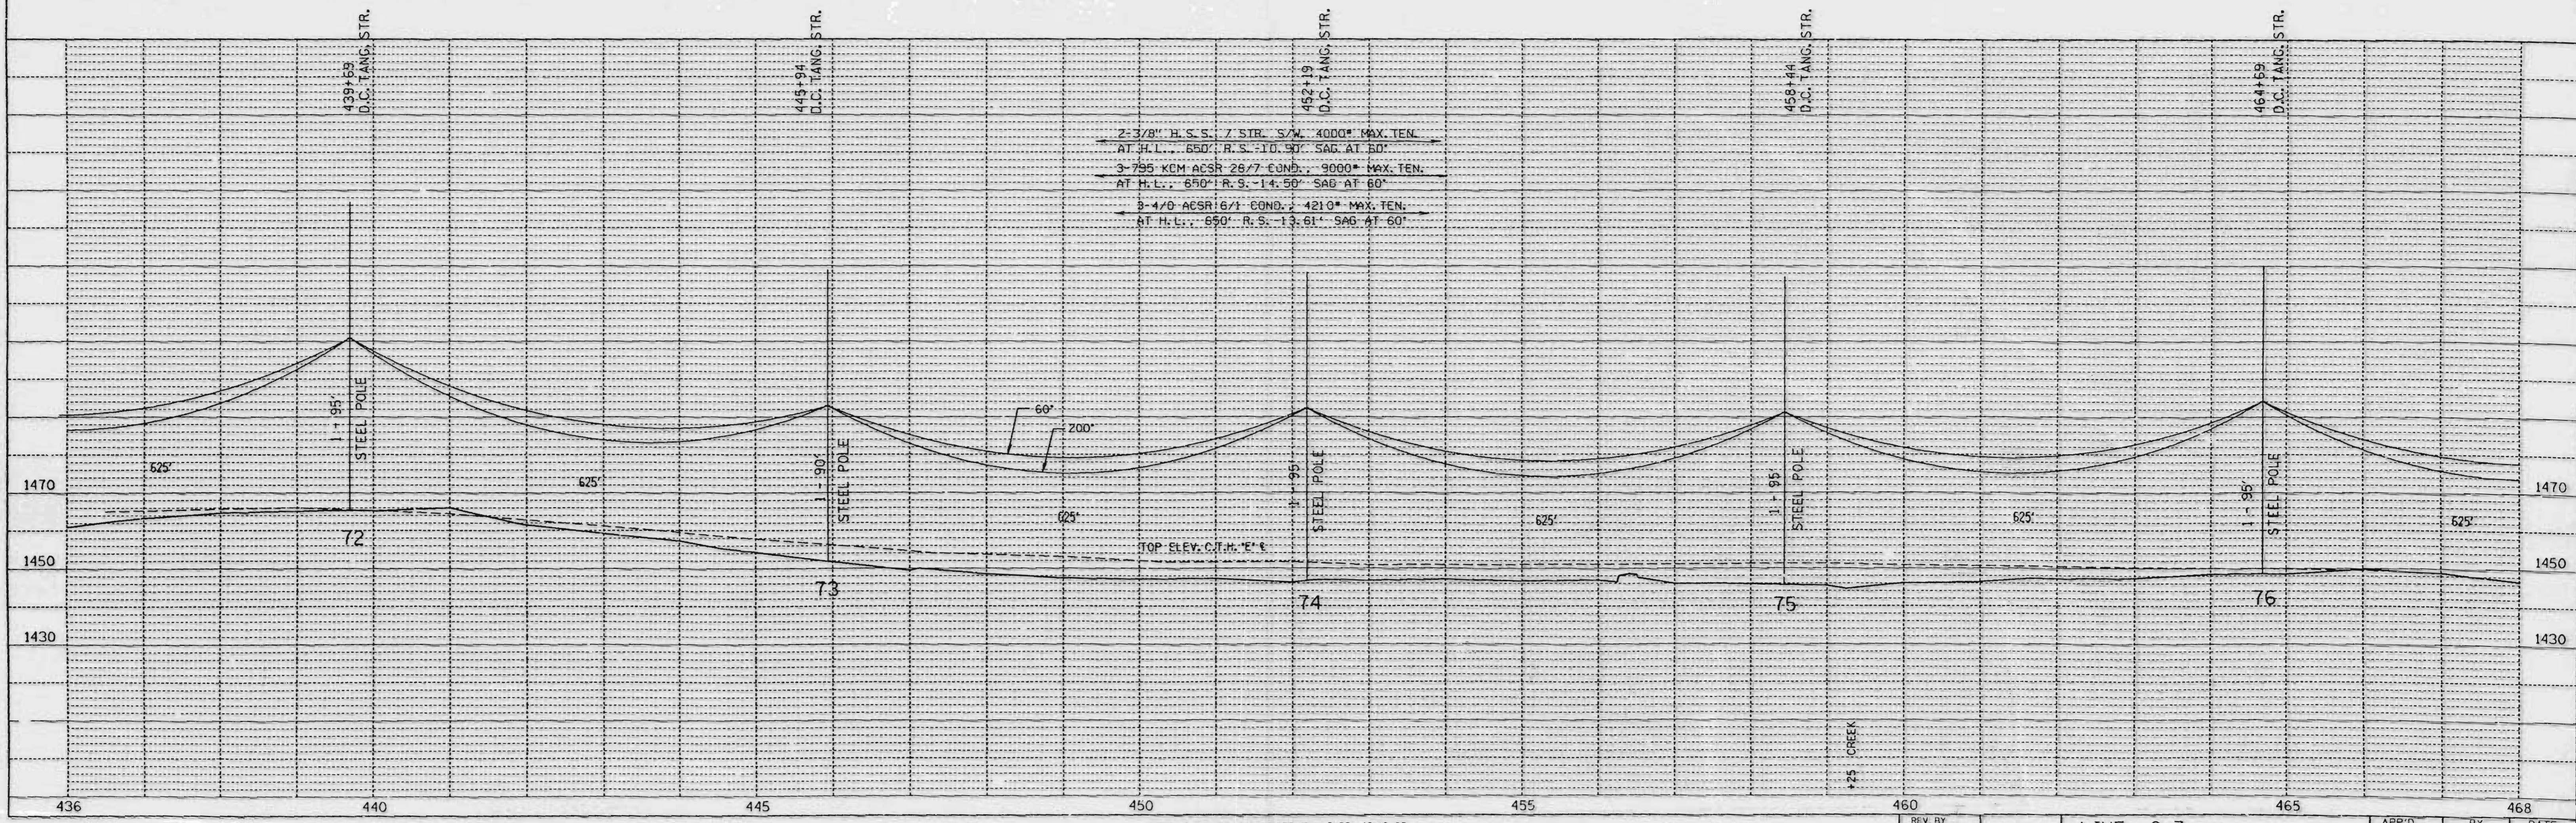


2-3/8" H.S.S. 7 STR. S/W 4000' MAX. TEN.
 AT H.L. 650' R.S. 10.90' SAG AT 60'
 3-7/8" KCM ACSR 26/7 COND. 9000' MAX. TEN.
 AT H.L. 650' R.S. 14.50' SAG AT 60'
 3-1/2" ACSR 6/1 COND. 4210' MAX. TEN.
 AT H.L. 650' R.S. 13.61' SAG AT 60'

SINGLE PLAN AND PROFILE -- CADD 12/18/98

LINE G-7

DATE	
BY	
NO.	
PLAN	
NO.	
DATE	
BY	
NO.	
PROFILE	
NO.	
DATE	
BY	
NO.	

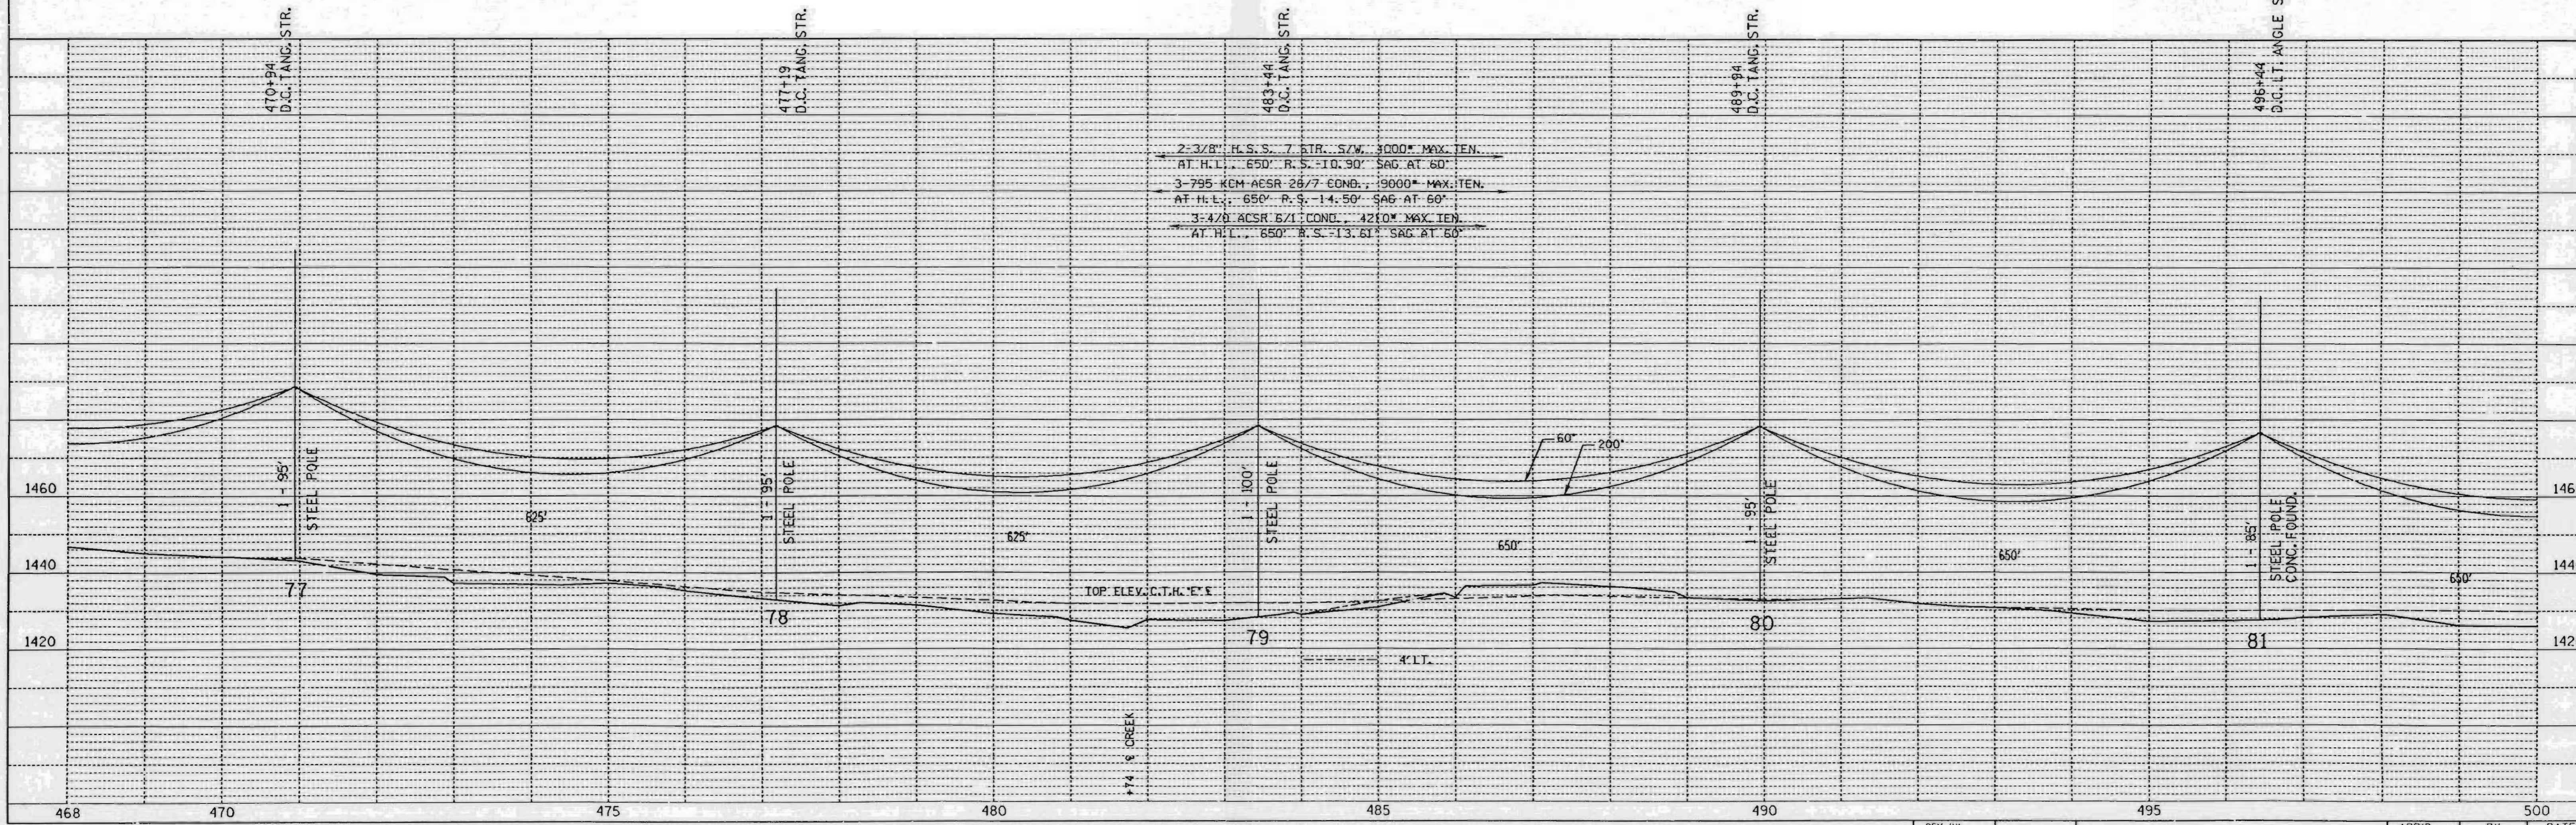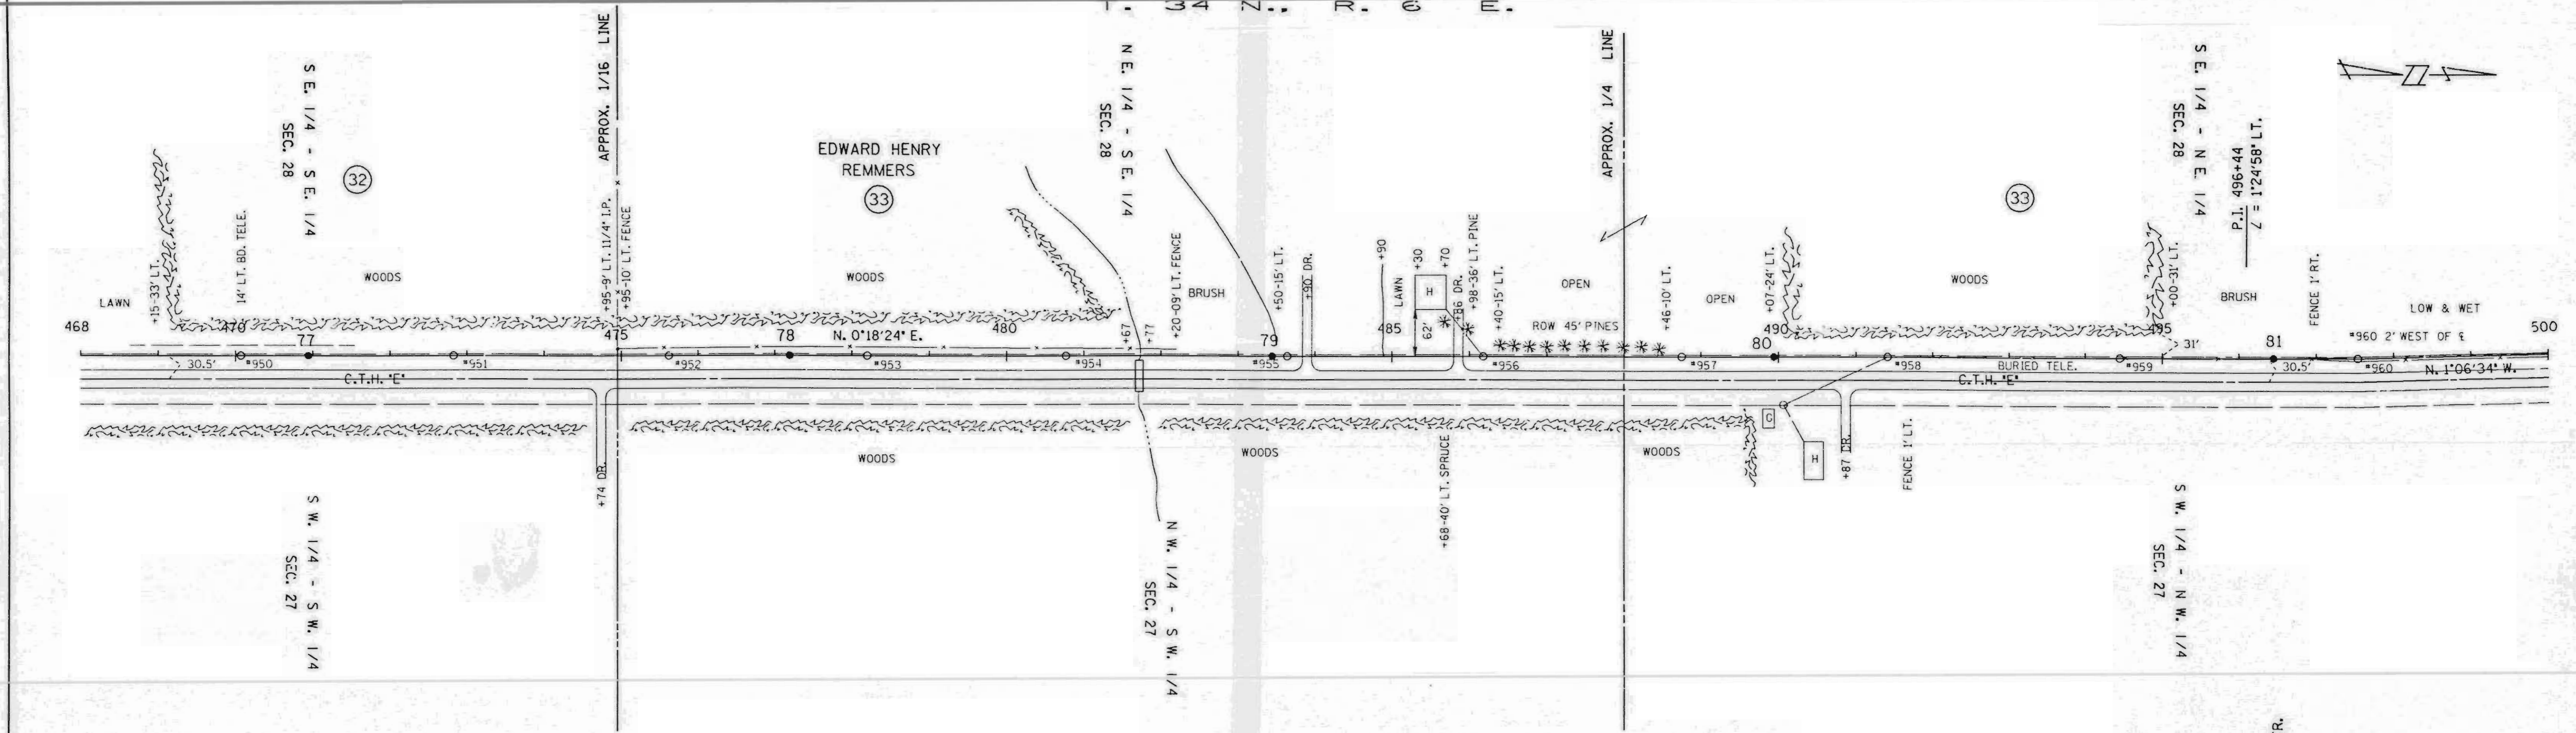

SINGLE PLAN AND PROFILE -- CADD 12/18/98



REV. BY		APP'D.	BY	DATE
SURV. APP'D.		SURVEY	EAP	10-23-90
ENGR. APP'D.		ENGR.	DLV	10-22-90

LINE G-7 SHEET 16

LI60A

PLAN	SURVEYED	DATE
	ALIGNED	
	NOTED	
	NOT CHECKED	
	RT. OF WAY CHECKED	
	NO.	

PROFILE	SURVEYED	DATE
	ALIGNED	
	NOTED	
	NOT CHECKED	
	RT. OF WAY CHECKED	
	NO.	

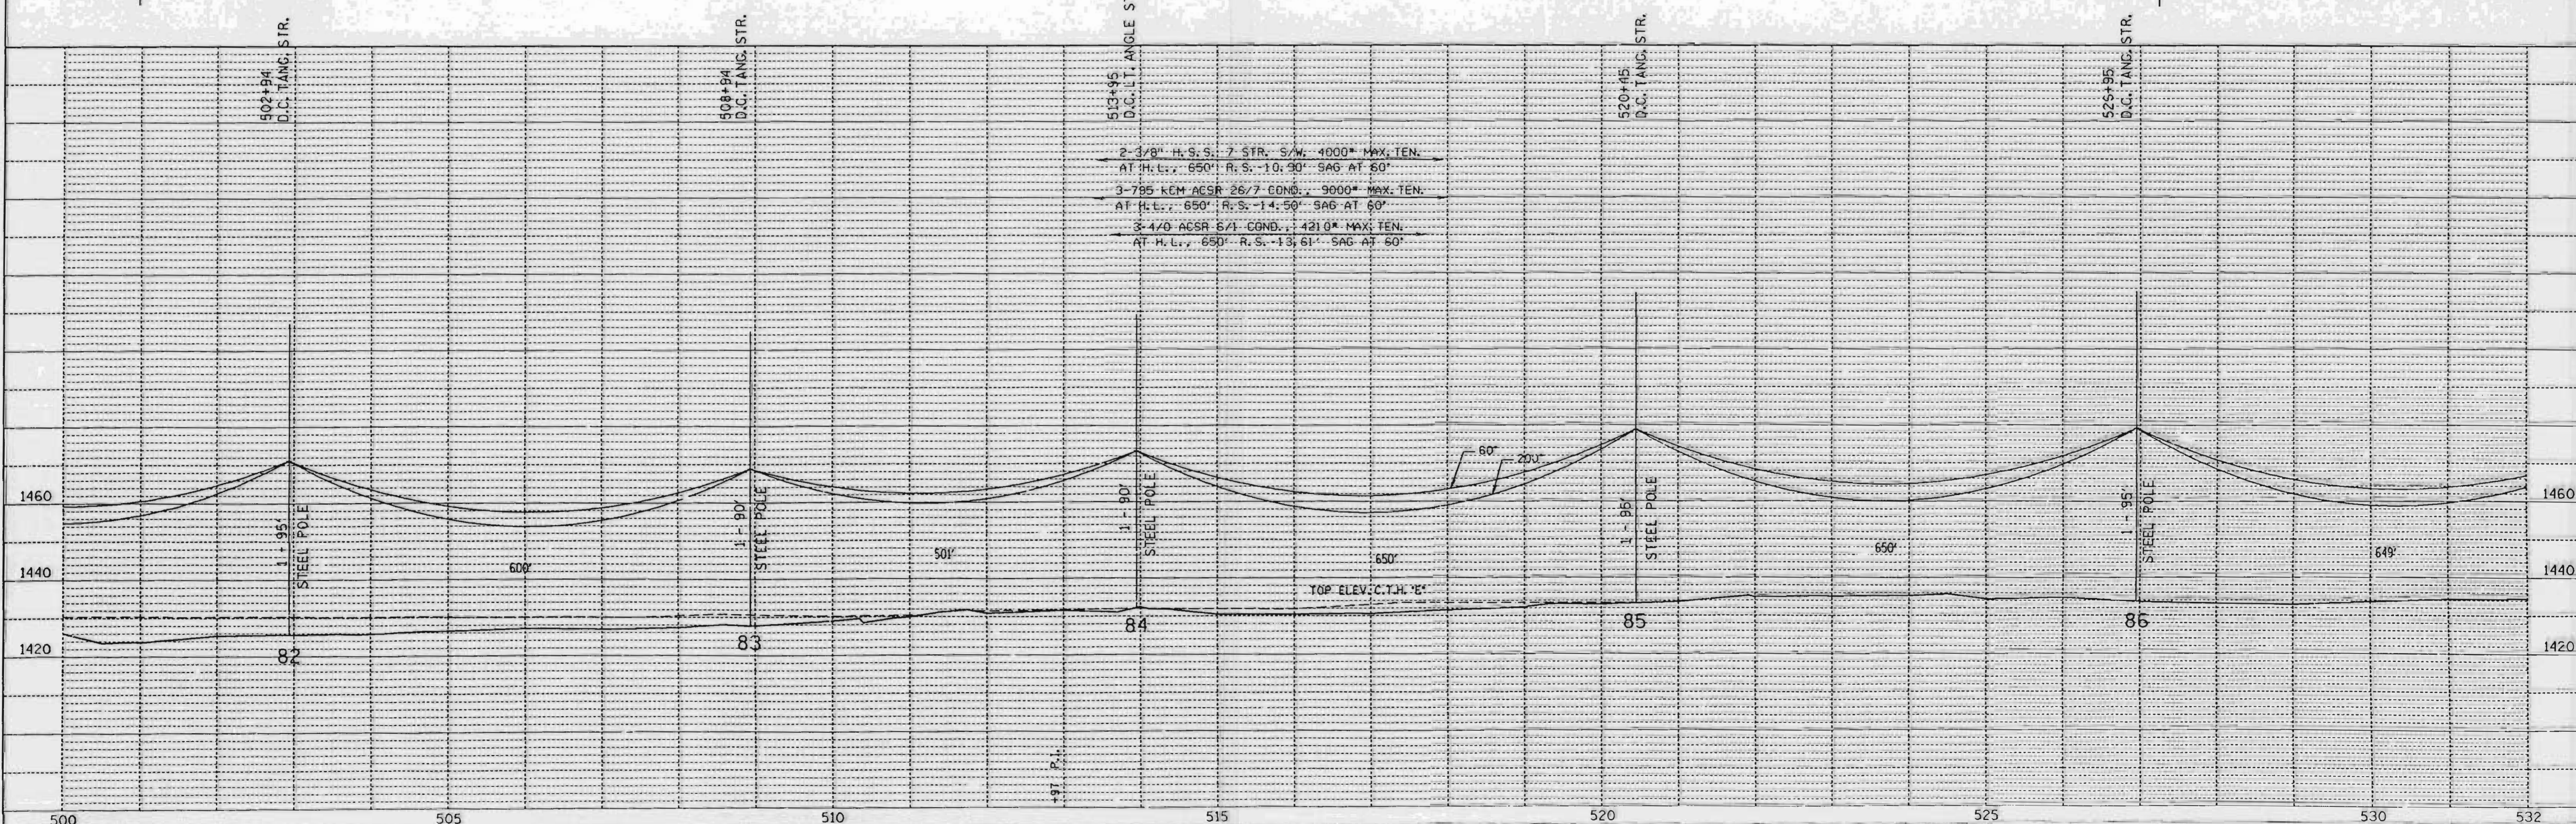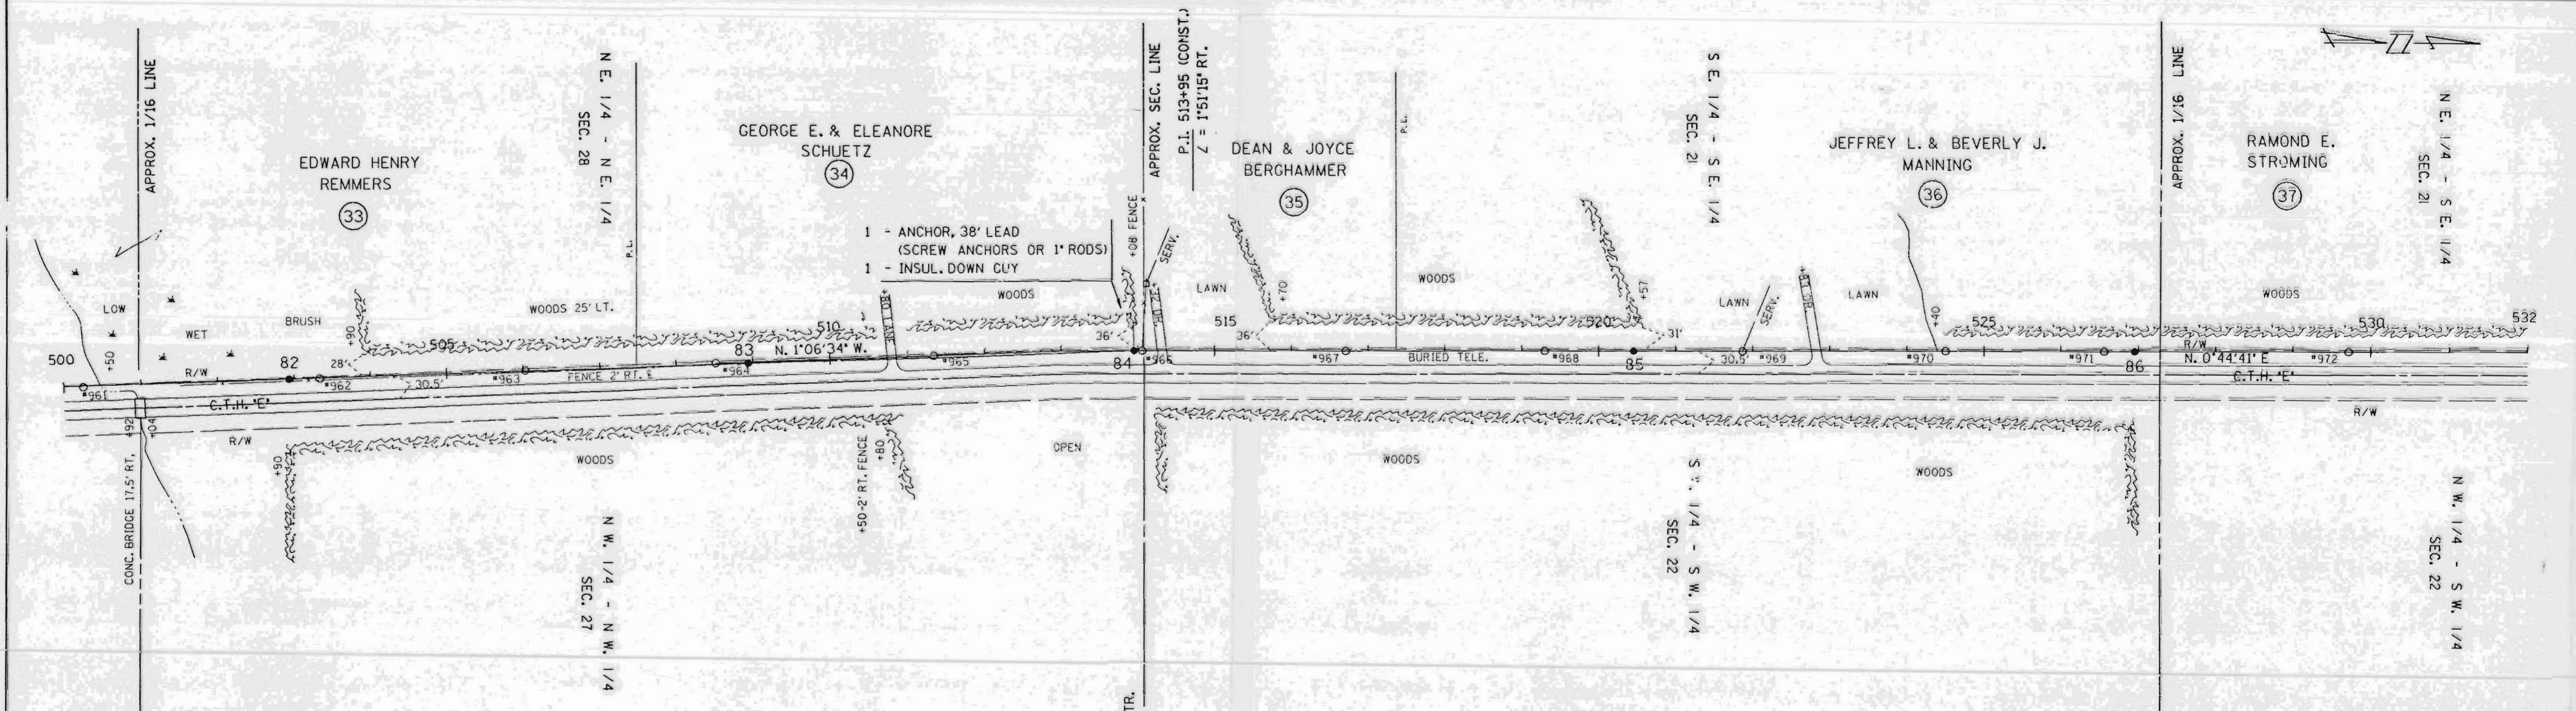



SINGLE PLAN AND PROFILE -- CADD 12/18/98

REV. BY	APP'D.	DATE
SURV. APP'D.	ENGR.	10-23-90
ENGR. APP'D.	ENGR.	10-22-90

LINE G-7

SHEET 17

L160B

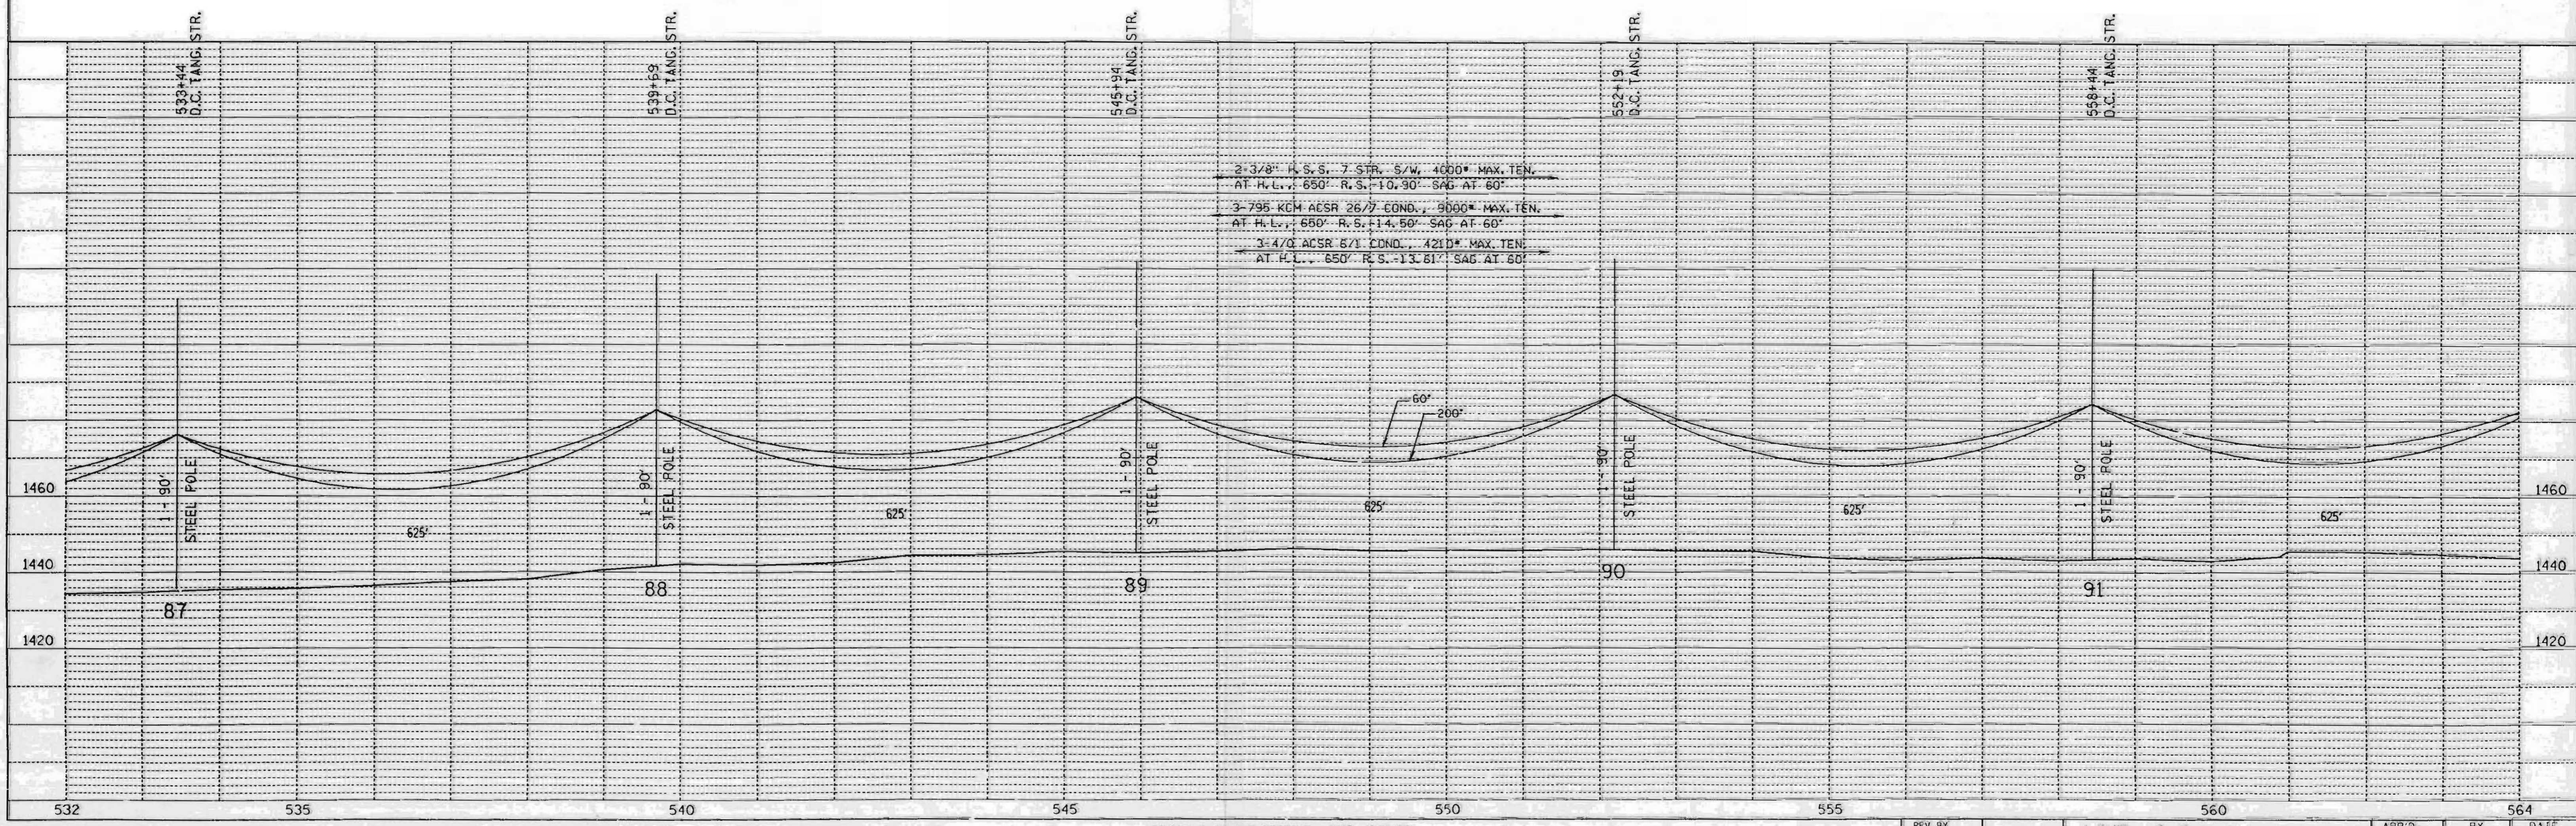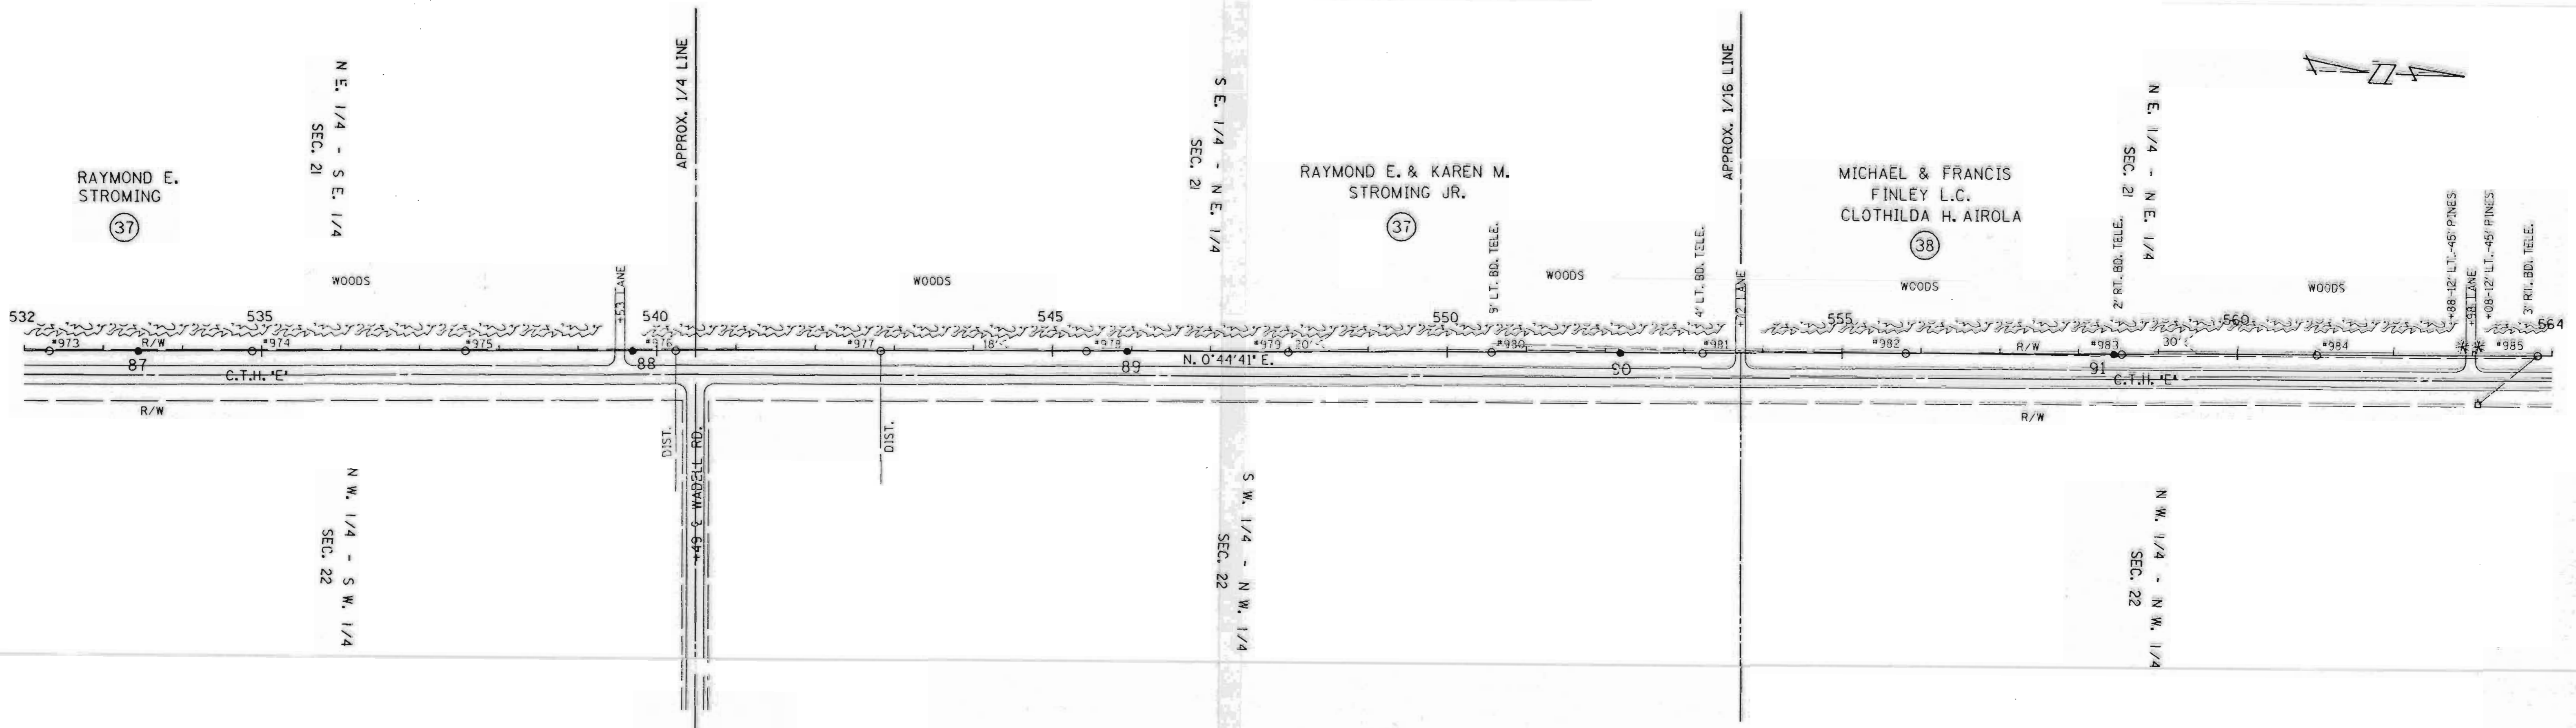

DATE	
BY	
PLAN	SURVEYED
	PLOTTED
	NOTE BOOK
	NO.
	CHECKED
	BY
	DATE

DATE	
BY	
PROFILE	SURVEYED
	PLOTTED
	NOTE BOOK
	NO.
	CHECKED
	BY
	DATE

SINGLE PLAN AND PROFILE -- CADD 12/18/98

REV. BY		LINE C-7	APP'D.	BY	DATE
SURV. APP'D.			ENGR.	EAP	10-23-90
ENGR. APP'D.				DAV	10-27-90

L161A

