
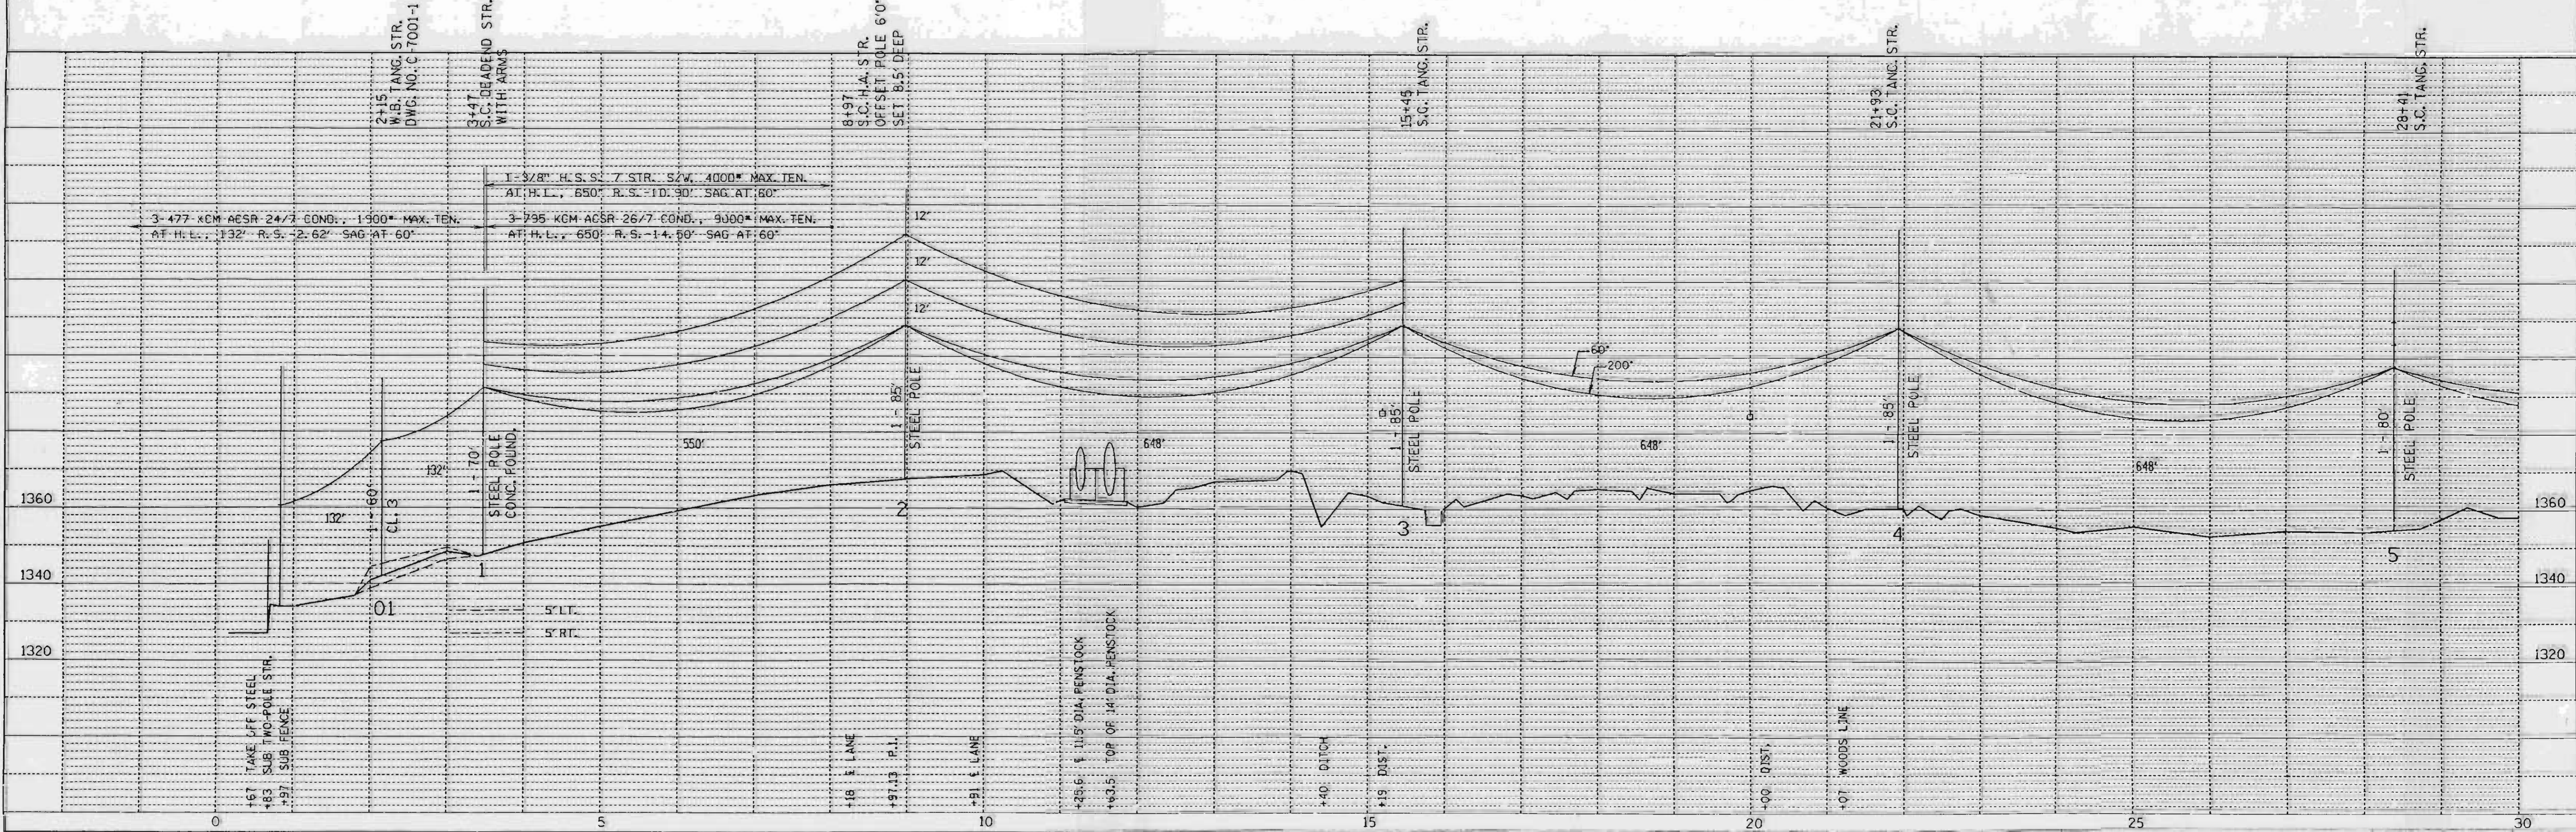


PLAN	DATE
SURVEYED	8
PLOTTED	
NOTE BOOK	
NO.	

PROFILE	DATE
SURVEYED	8
PLOTTED	
NOTE BOOK	
NO.	

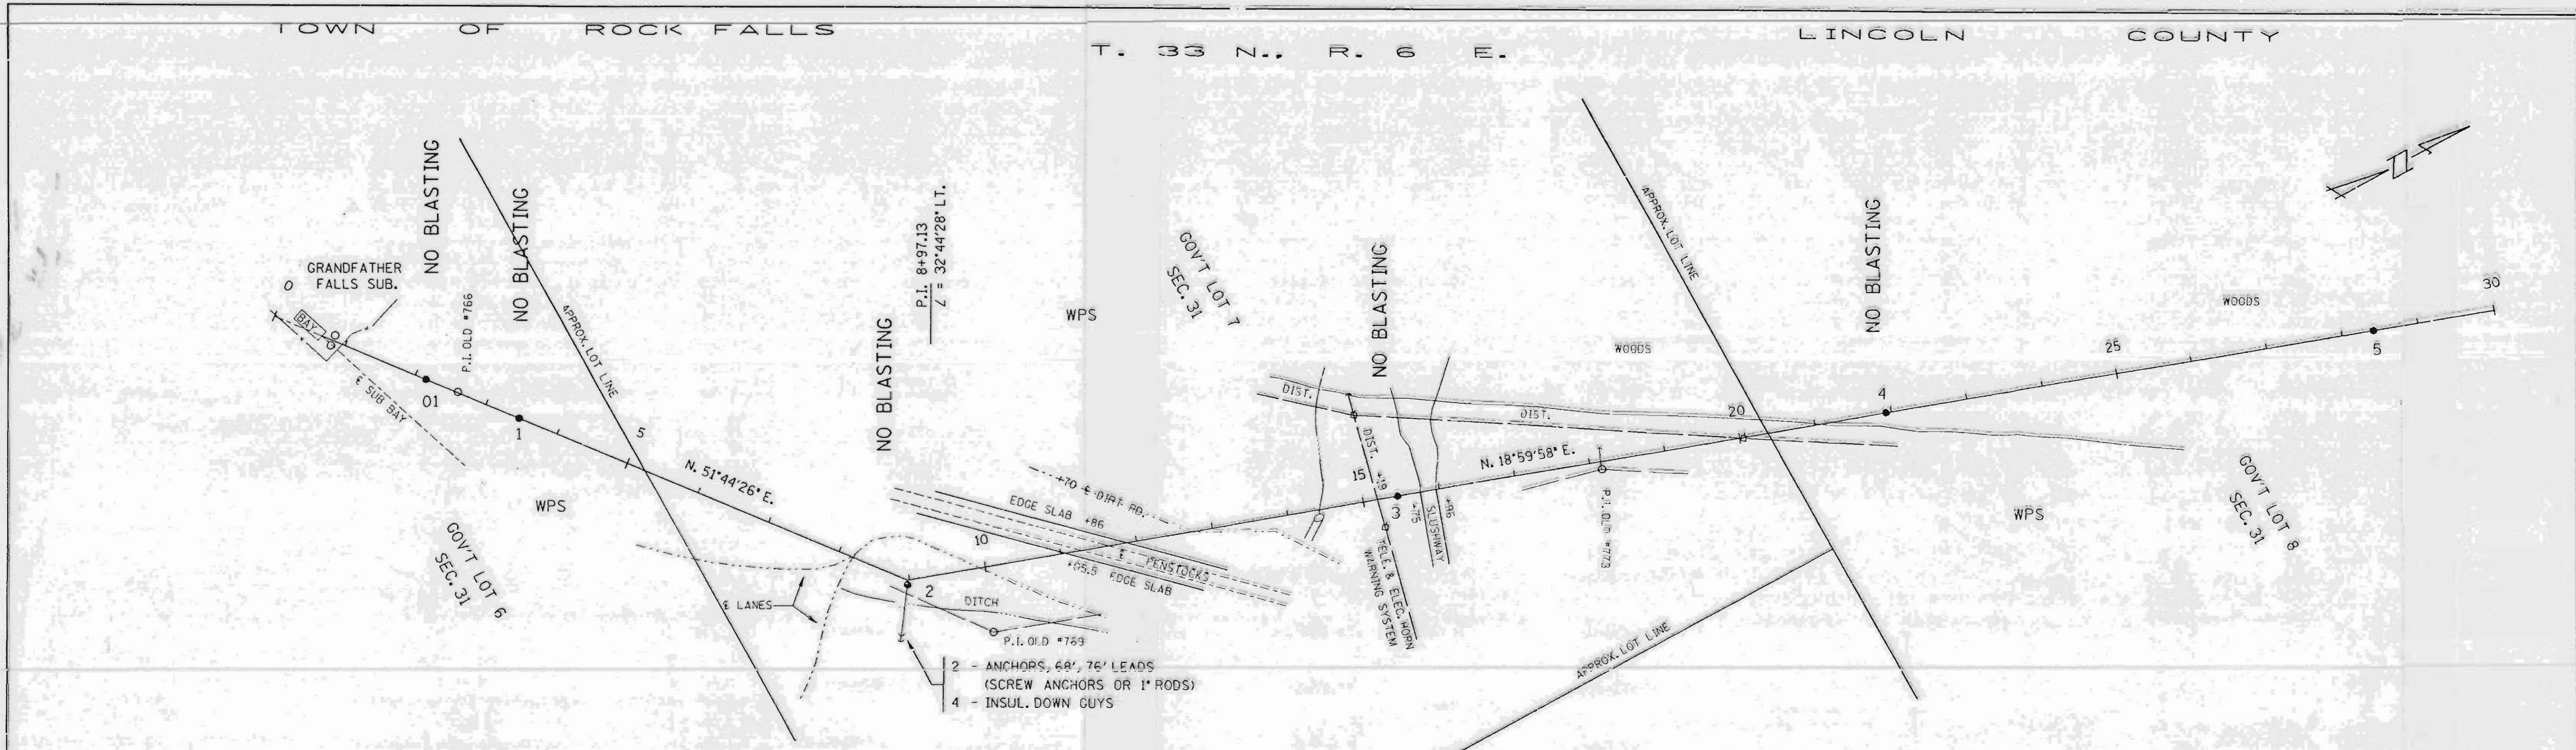

SINGLE PLAN AND PROFILE -- CADD 12/18/98

REV. BY	DATE

LINE G-7

SHEET 1


APP'D.	BY	DATE

L152 A


TOWN OF ROCK FALLS
T. 33 N., R. 6 E.

LINCOLN COUNTY

TOWN OF BRADLEY
T. 34 N., R. 6 E.

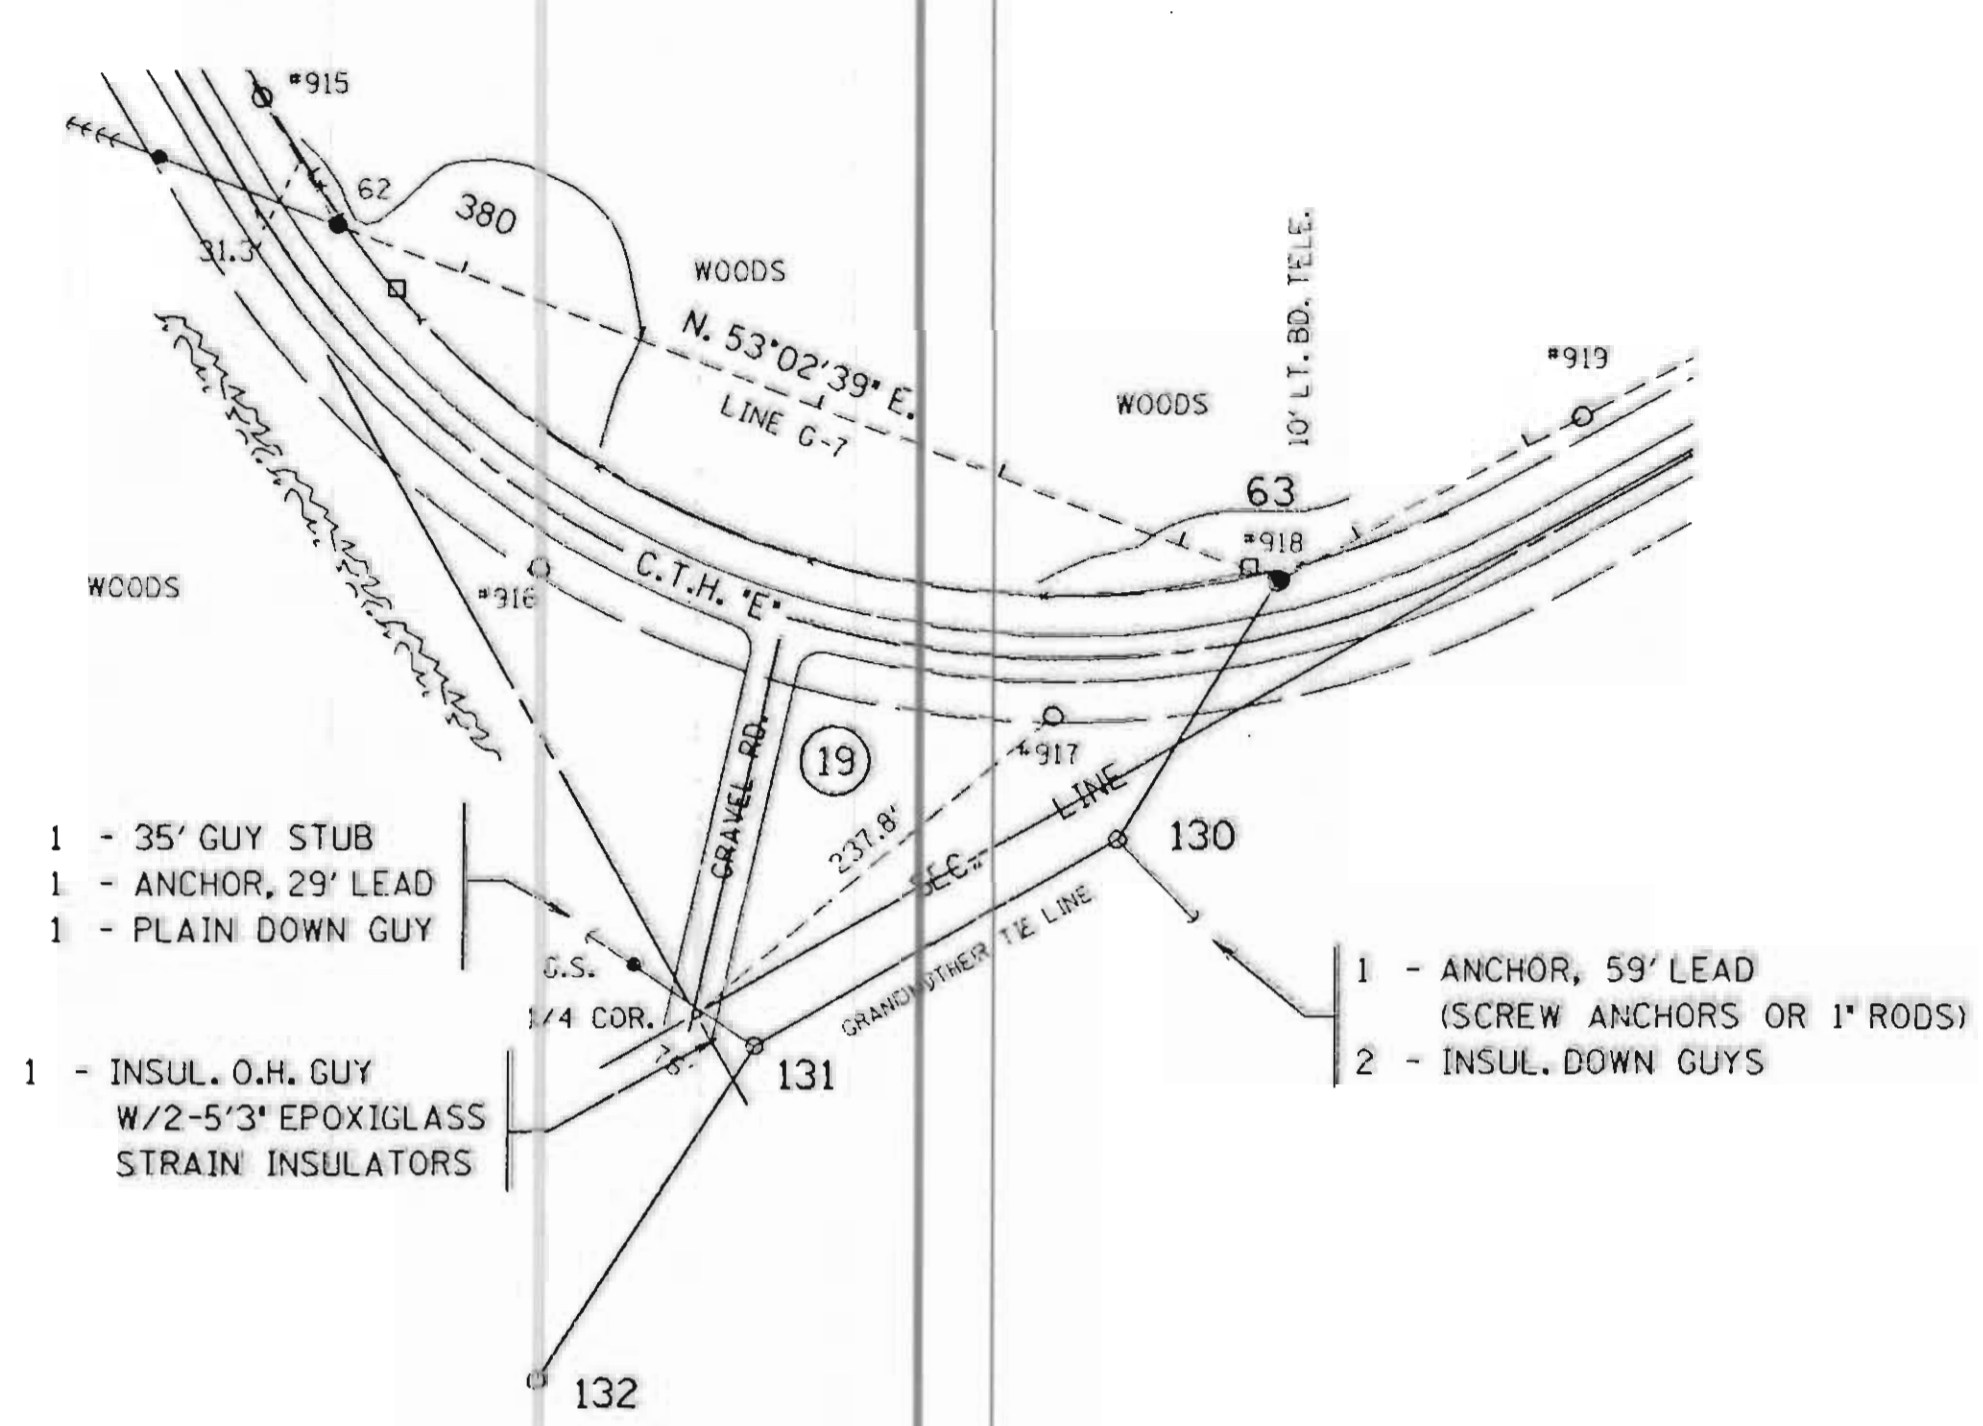

- 1 - 35' GUY STUB
- 1 - ANCHOR, 29' LEAD
- 1 - PLAIN DOWN GUY
- 1 - INSUL. O.H. GUY
W/2-5'3" EPOXYGLASS
STRAIN INSULATORS
- 1 - ANCHOR, 59' LEAD
(SCREW ANCHORS OR 1" RODS)
- 2 - INSUL. DOWN GUYS

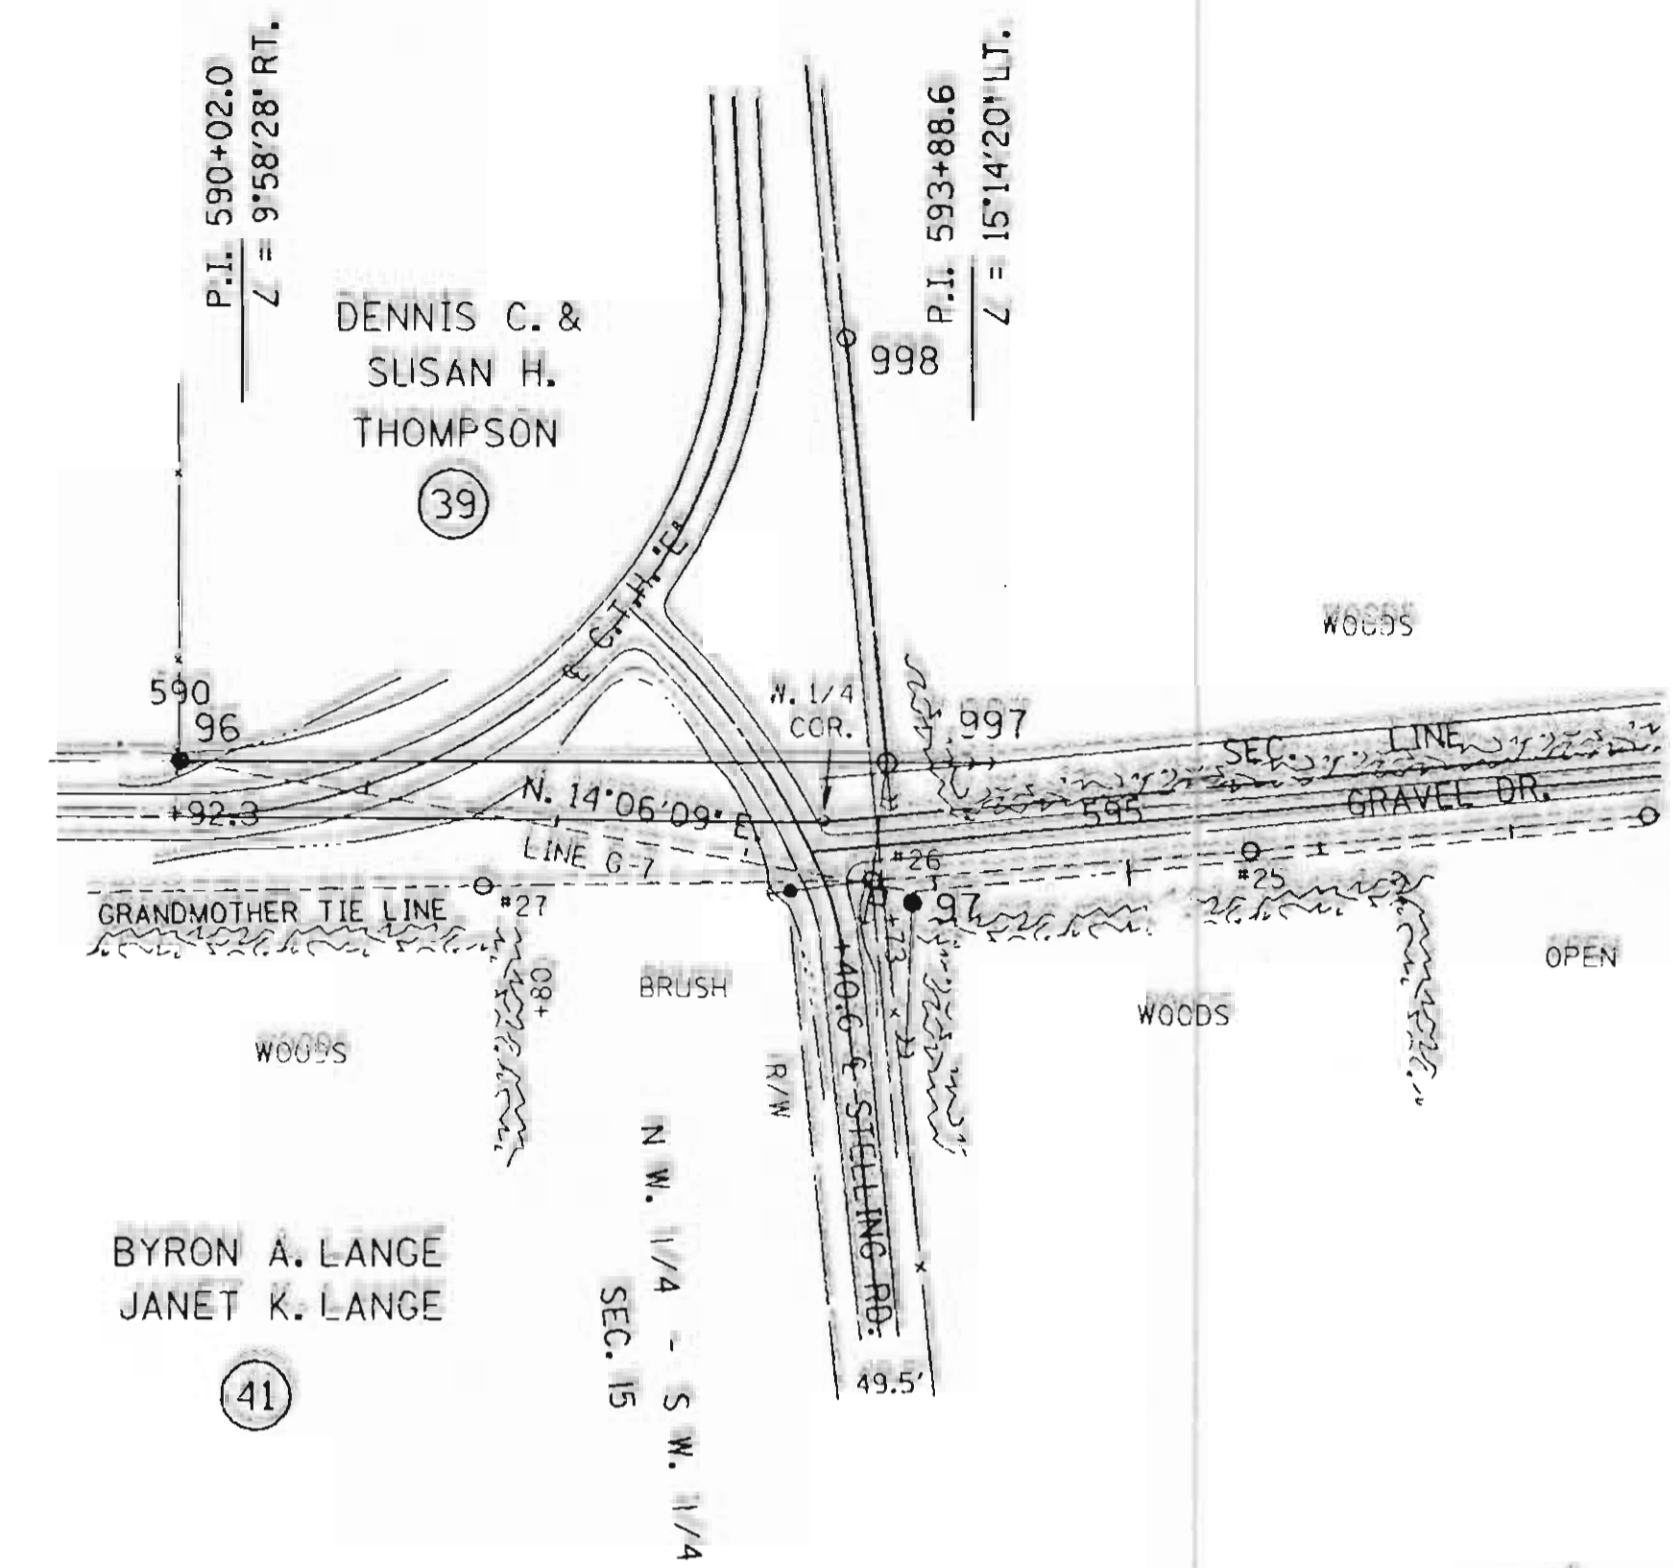

UNSHLD. H. ANGLE STR.
DWG. NO. A-6434-8

UNSHLD. H. ANGLE STR.
DWG. NO. A-6437

DBL. CIR. HEAVY
ANGLE D.E. STR.


D.C. HEAVY
ANGLE
DEAD END STR.

UNSHIELDED
CORNER STR.
DWG. NO. C-7006-5

LINE POST
TANG. STR.
DWG. NO. A-6434-1

3-1/2" ANGLE HD CU COND., 1750' MAX.
TEN. AT H.L., 250' R.S., 5.01' SAG AT 60'

3-4/0 ACSR 6/1 COND., 4210' MAX. TEN.
AT H.L., 650' R.S., 13.61' SAG AT 60'

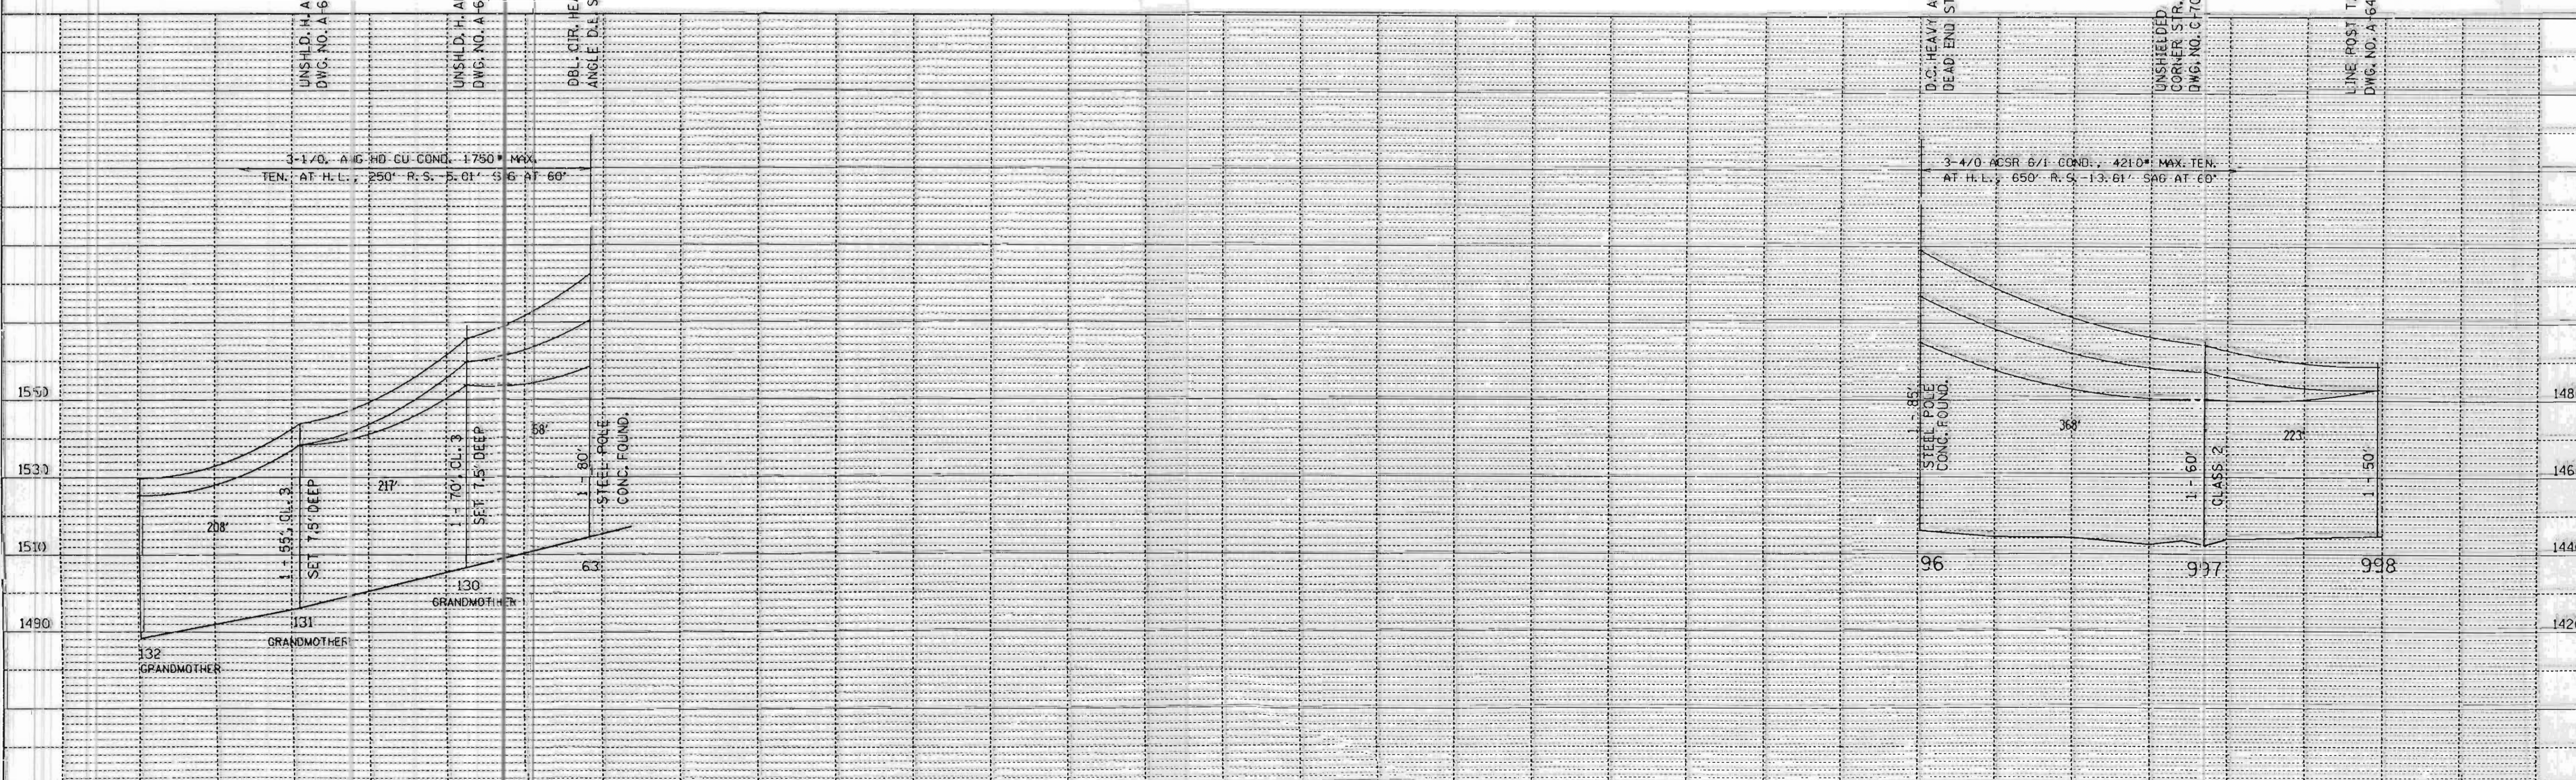

SINGLE PLAN AND PROFILE -- CADD 12/17/98


REV. BY	DATE	GRANDMOTHER HYDRO LINE ATTACHMENT TJ LINE G-7 STS. 63 & 96 SHEET 1A	APP'D.	BY	DATE
SURV. APP'D.			SURVEY		
ENGR. APP'D.			ENGR.		

Lisa B


PLAN
REVISED
NOTE BOOK
NO.

PROFILE
REVISED
NOTE BOOK
NO.

DATE	
BY	
REVISED	
PLANNED	
NOTED	
NO.	
PLAN	
NOTE BOOK	
NO.	
SURVEYED	
PLOTTED	
ALIGNED	
CHECKED	
BY	
DATE	

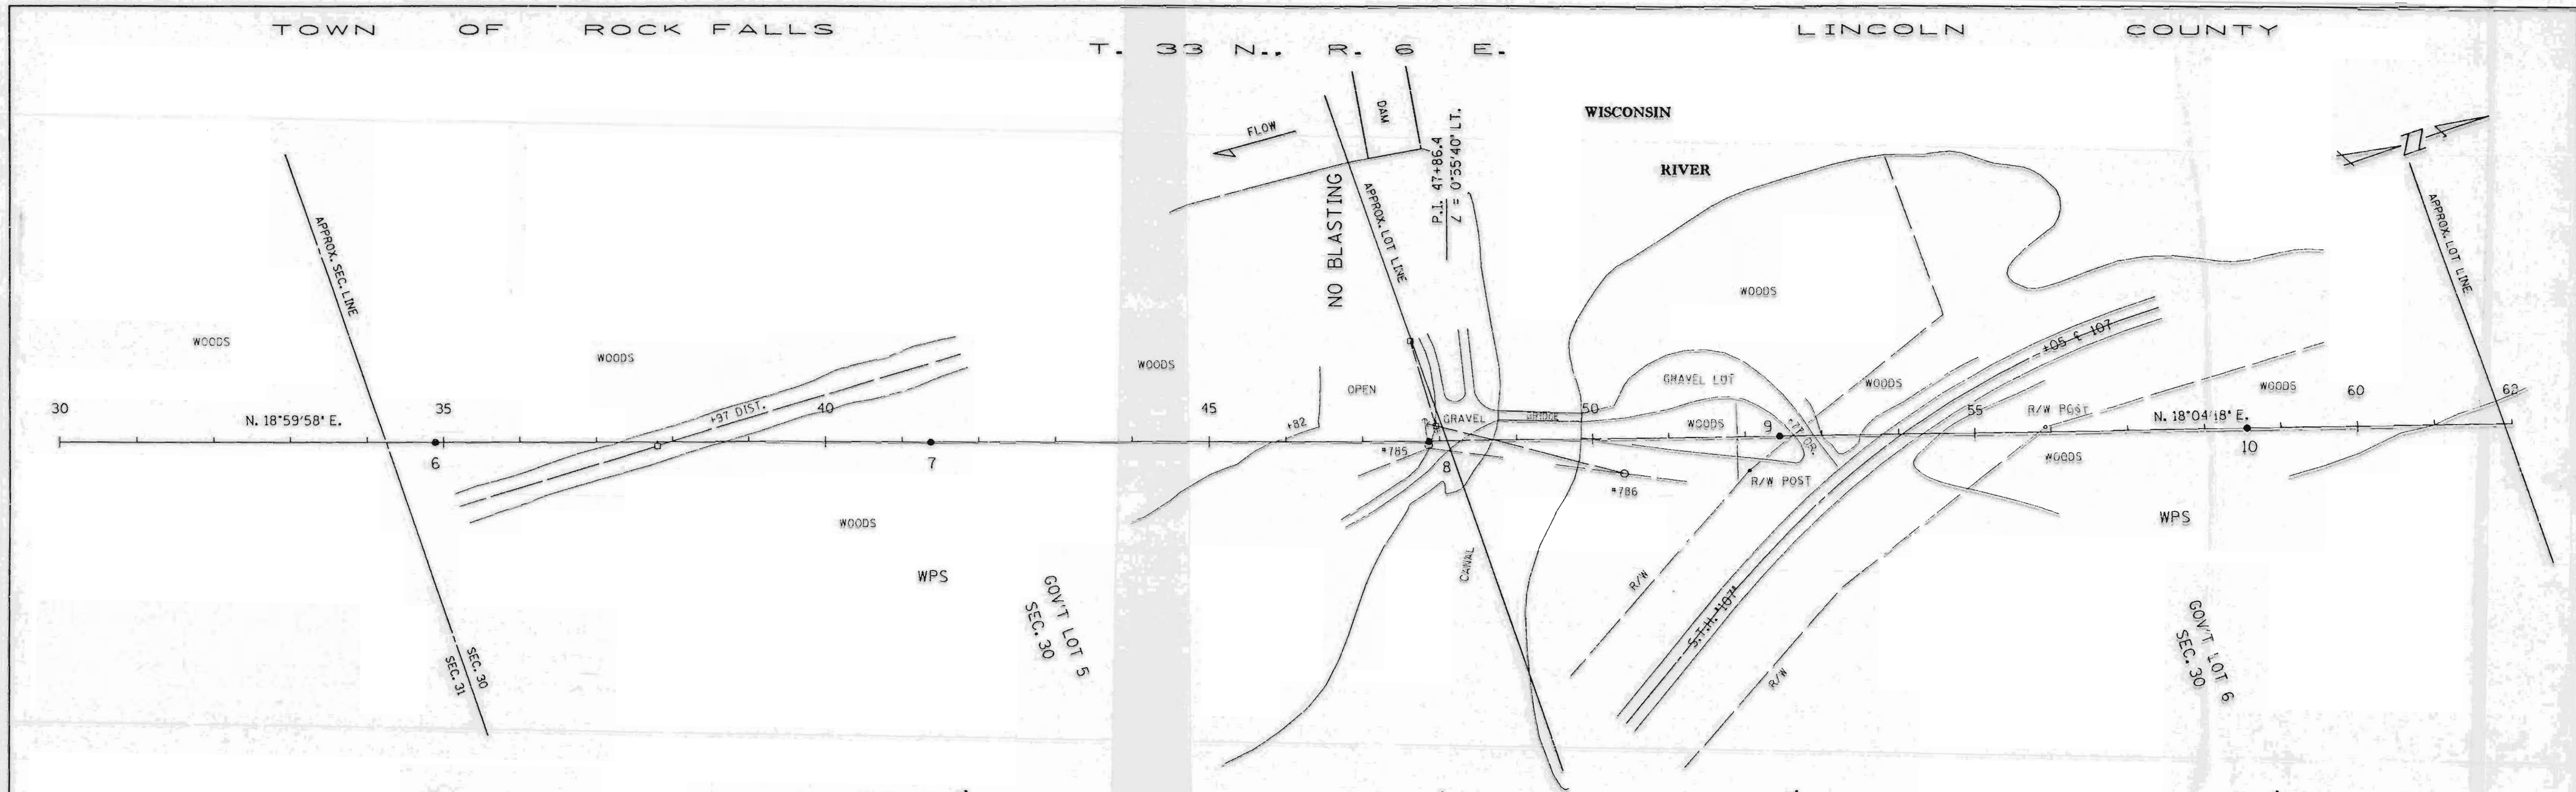

DATE	
BY	
REVISED	
PLANNED	
NOTED	
NO.	
PROFILE	
NOTE BOOK	
NO.	
SURVEYED	
PLOTTED	
CHECKED	
BY	
DATE	

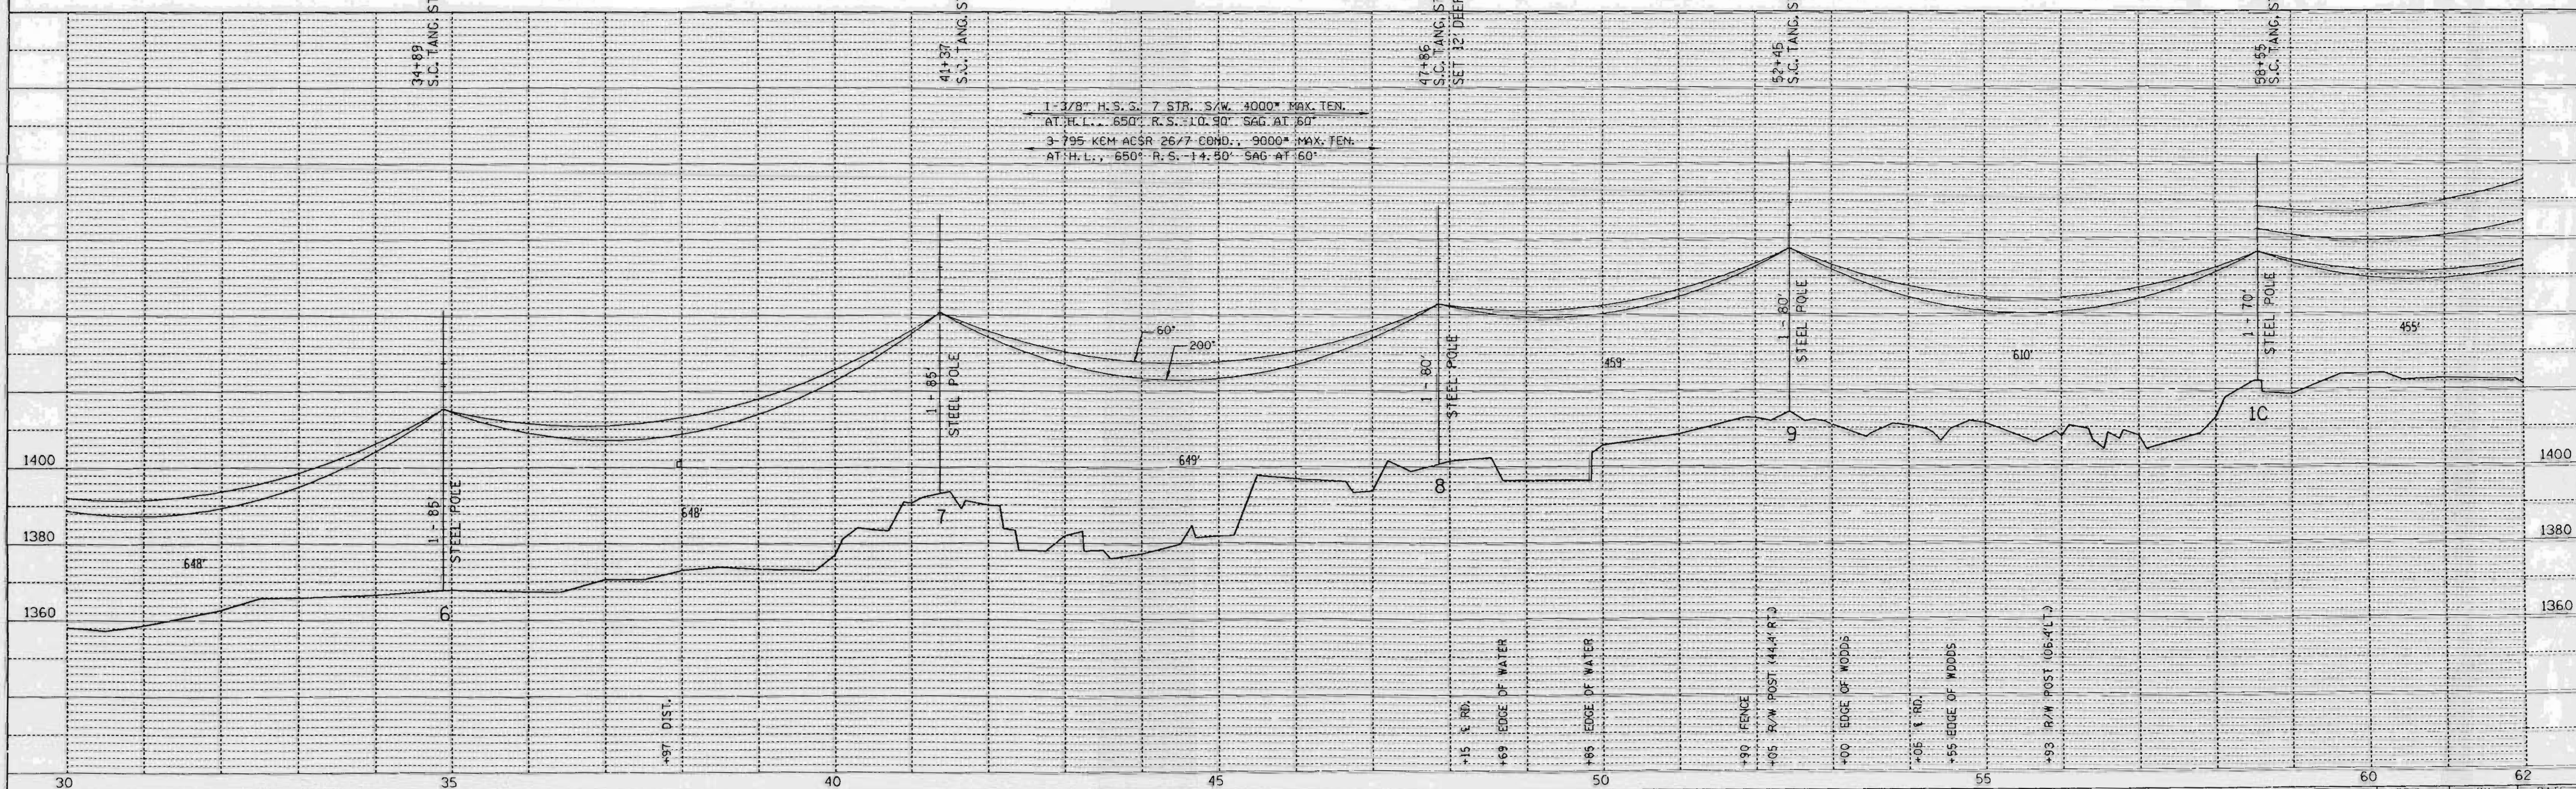


SINGLE PLAN AND PROFILE -- CADD 12/18/98

REV. BY		LINE G-7	SHEET 2	APP'D.	BY	DATE
SURV. APP'D.				ENGR.	ENR.	10-03-90
ENGR. APP'D.				ENR.	ENR.	10-05-90

L153A

PLAN
 SURVEYED
 NOTE BOOK
 ALIGNED
 RT. OF WAY
 NO.

PROFILE
 GRADES
 CHECKED
 NOTE BOOK
 GRADES
 CHECKED
 NO.

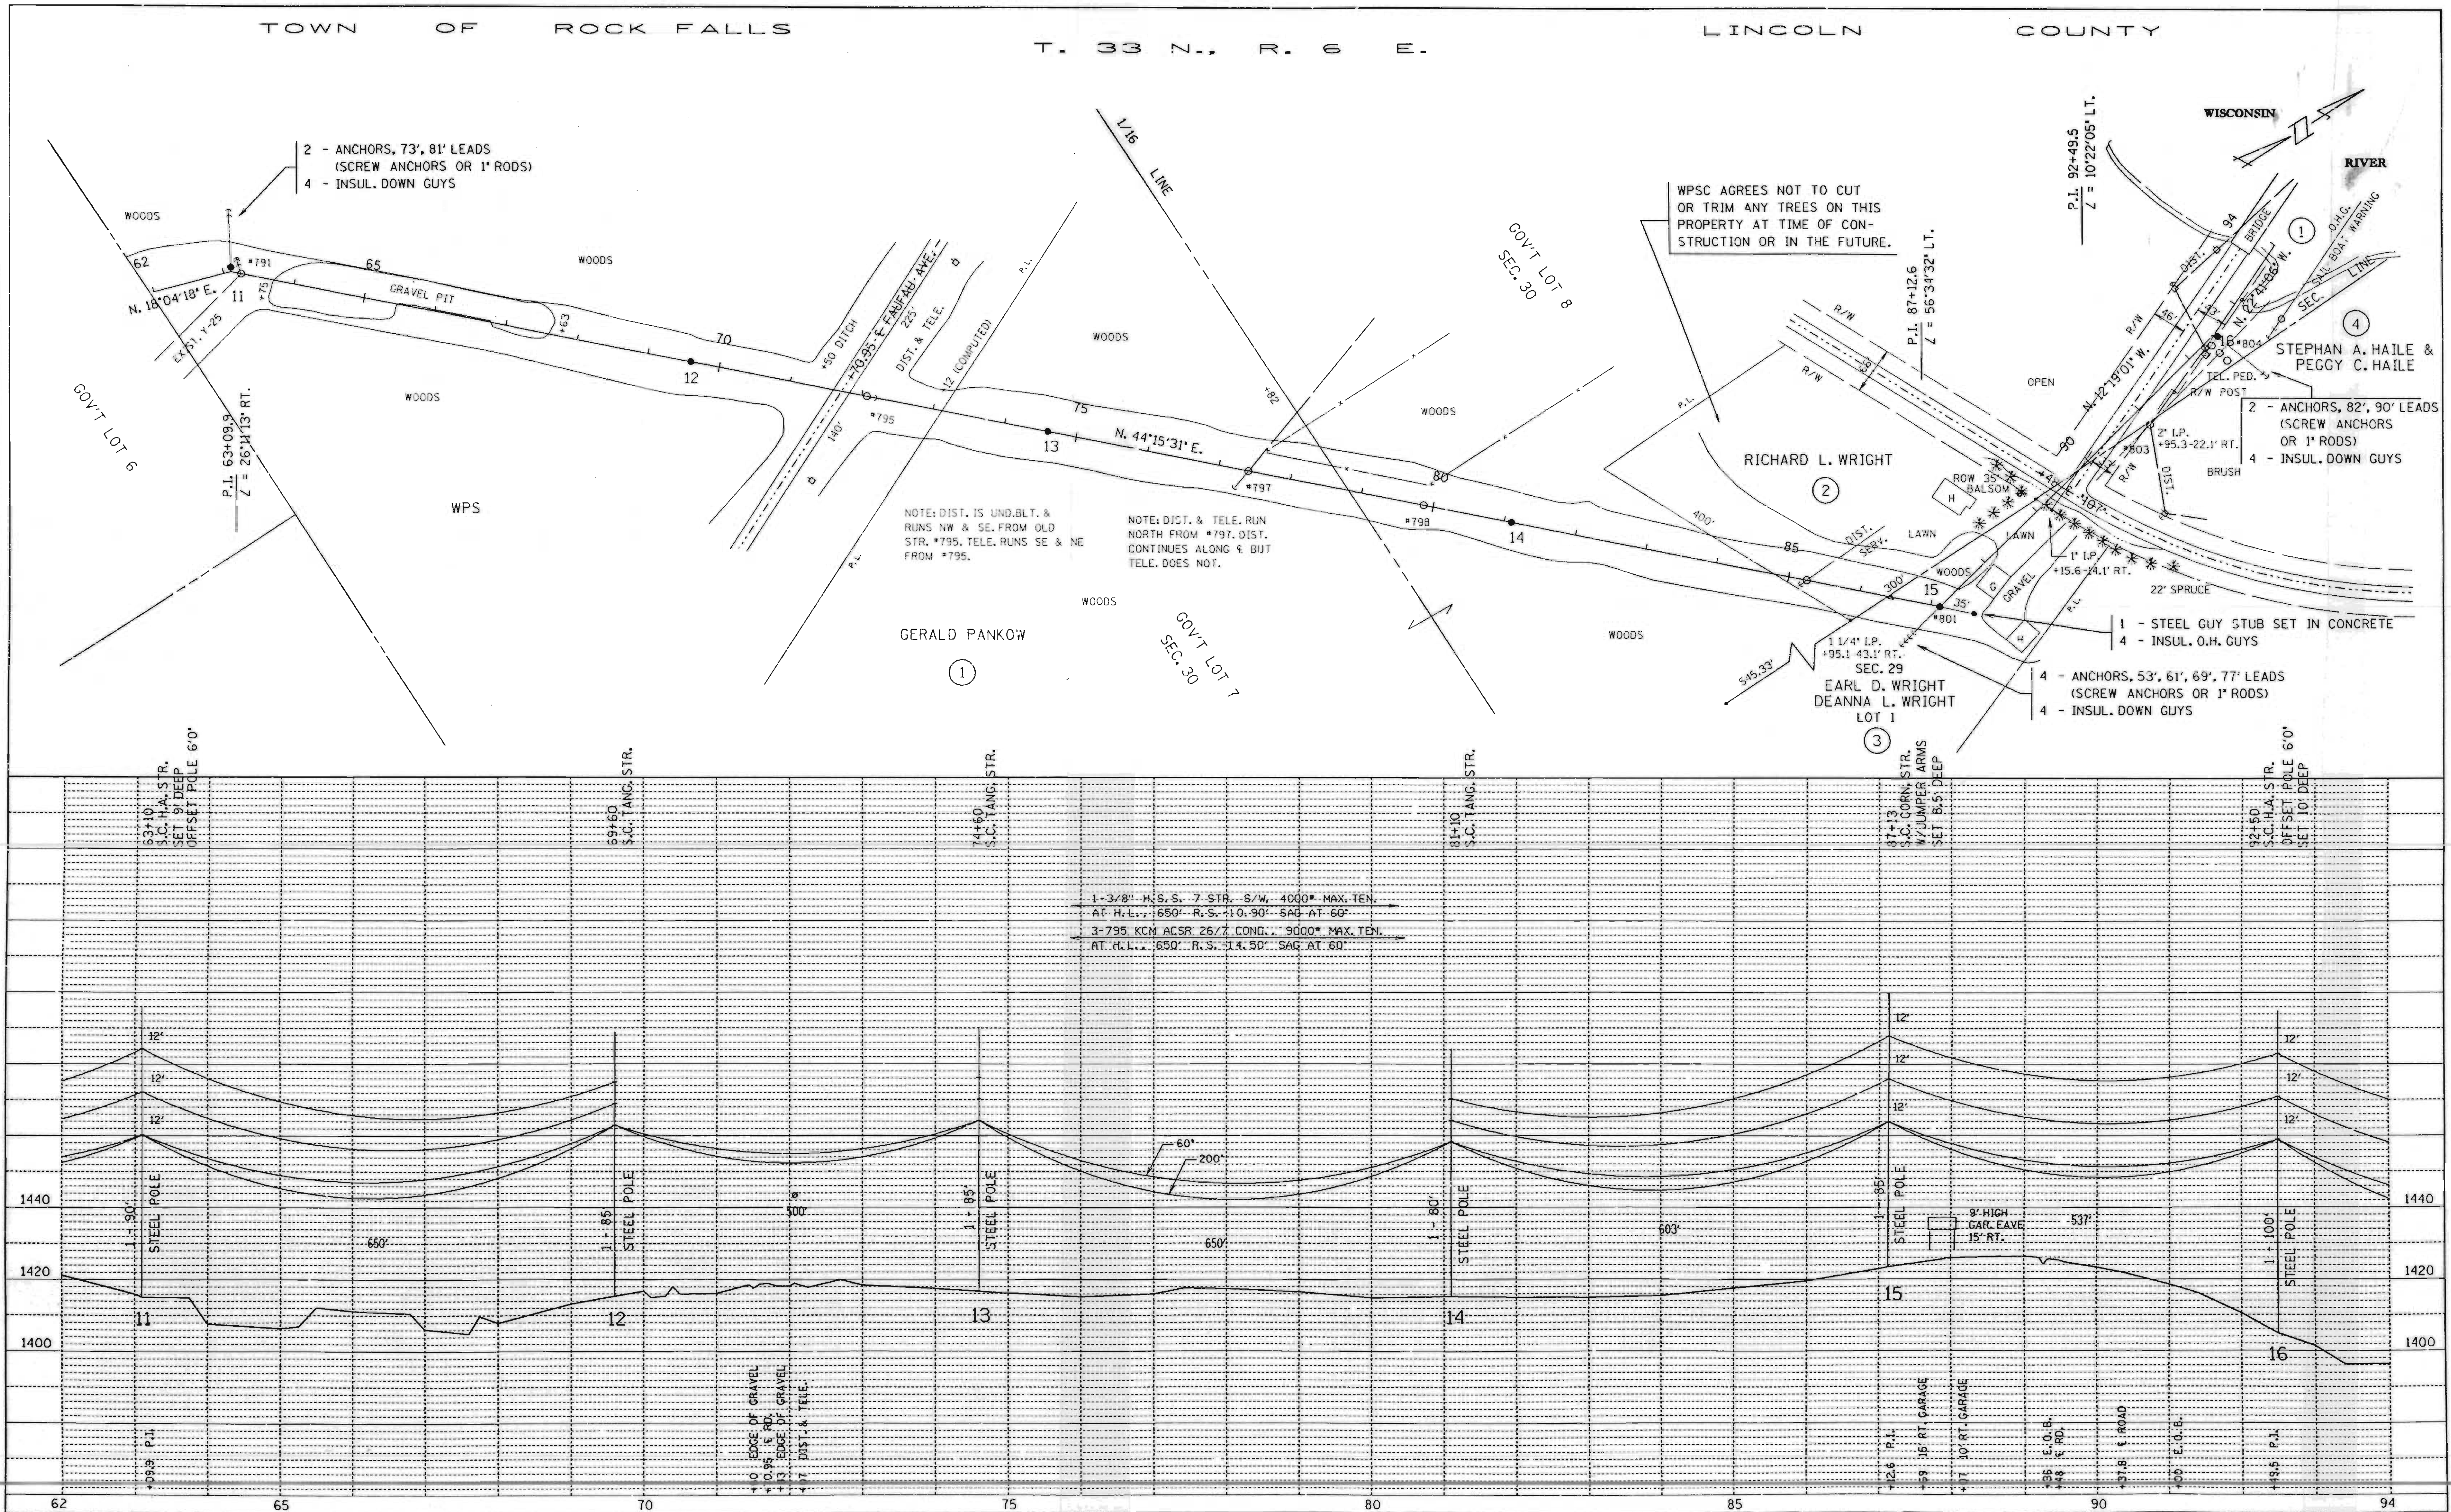

WPSC AGREES NOT TO CUT OR TRIM ANY TREES ON THIS PROPERTY AT TIME OF CONSTRUCTION OR IN THE FUTURE.

NOTE: DIST. IS UND.BLT. & RUNS NW & SE. FROM OLD STR. *795. TELE. RUNS SE & NE FROM *795.

NOTE: DIST. & TELE. RUN NORTH FROM *797. DIST. CONTINUES ALONG & BUT TELE. DOES NOT.

2 - ANCHORS, 82', 90' LEADS (SCREW ANCHORS OR 1" RODS)
 4 - INSUL. DOWN GUYS



1 - STEEL GUY STUB SET IN CONCRETE
 4 - INSUL. O.H. GUYS

4 - ANCHORS, 53', 61', 69', 77' LEADS (SCREW ANCHORS OR 1" RODS)
 4 - INSUL. DOWN GUYS

L153B

PLAN	DATE
SURVEYED	
NOTE BOOK	
ALIGNED	
CHECKED	
BY	
NO.	

PROFILE	DATE
SURVEYED	
NOTE BOOK	
CHECKED	
BY	
NO.	

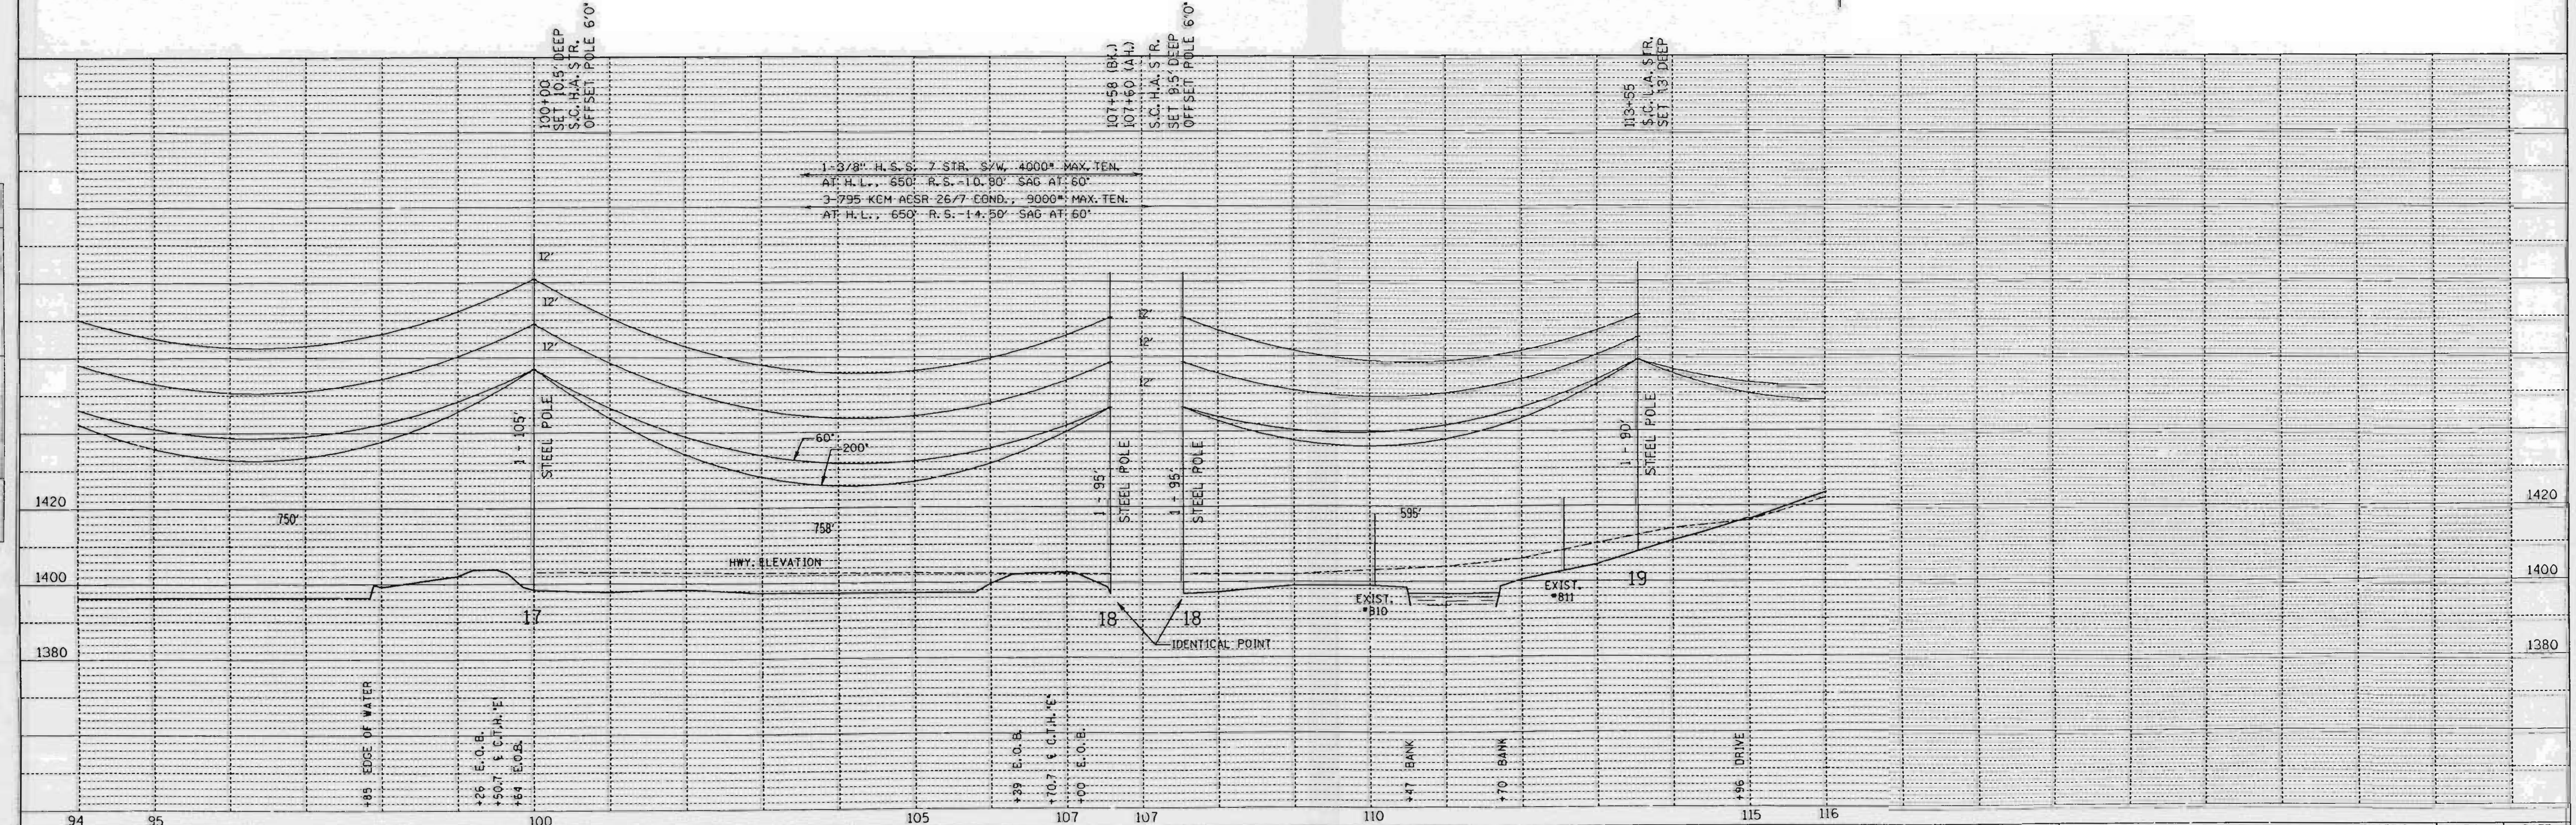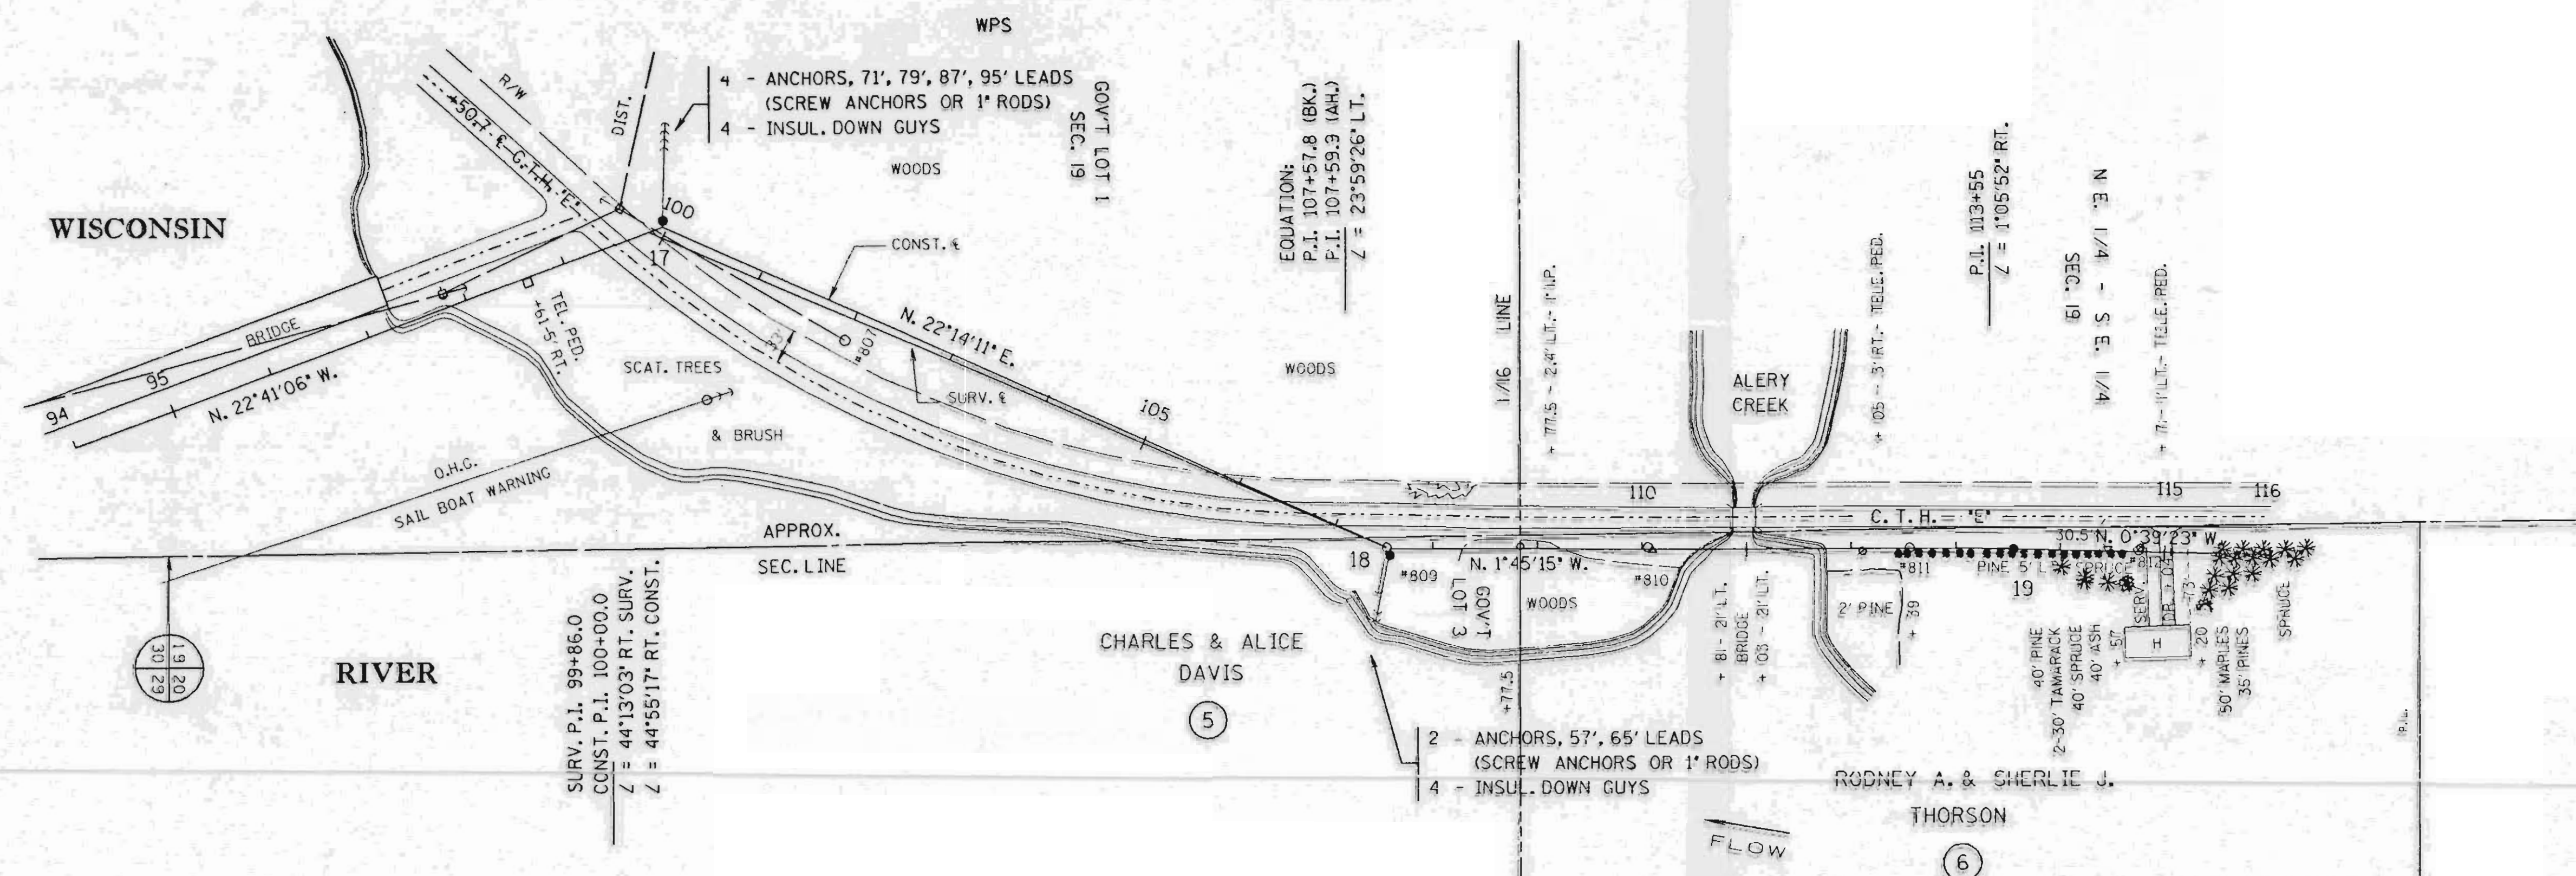




SINGLE PLAN AND PROFILE --CADD 12/18/90

REV. BY	BY	DATE
SURV. APP'D.	EAP	10-03-90
ENGR. APP'D.	DLV	10-22-90

LINE G-7

SHEET 4

LI54A

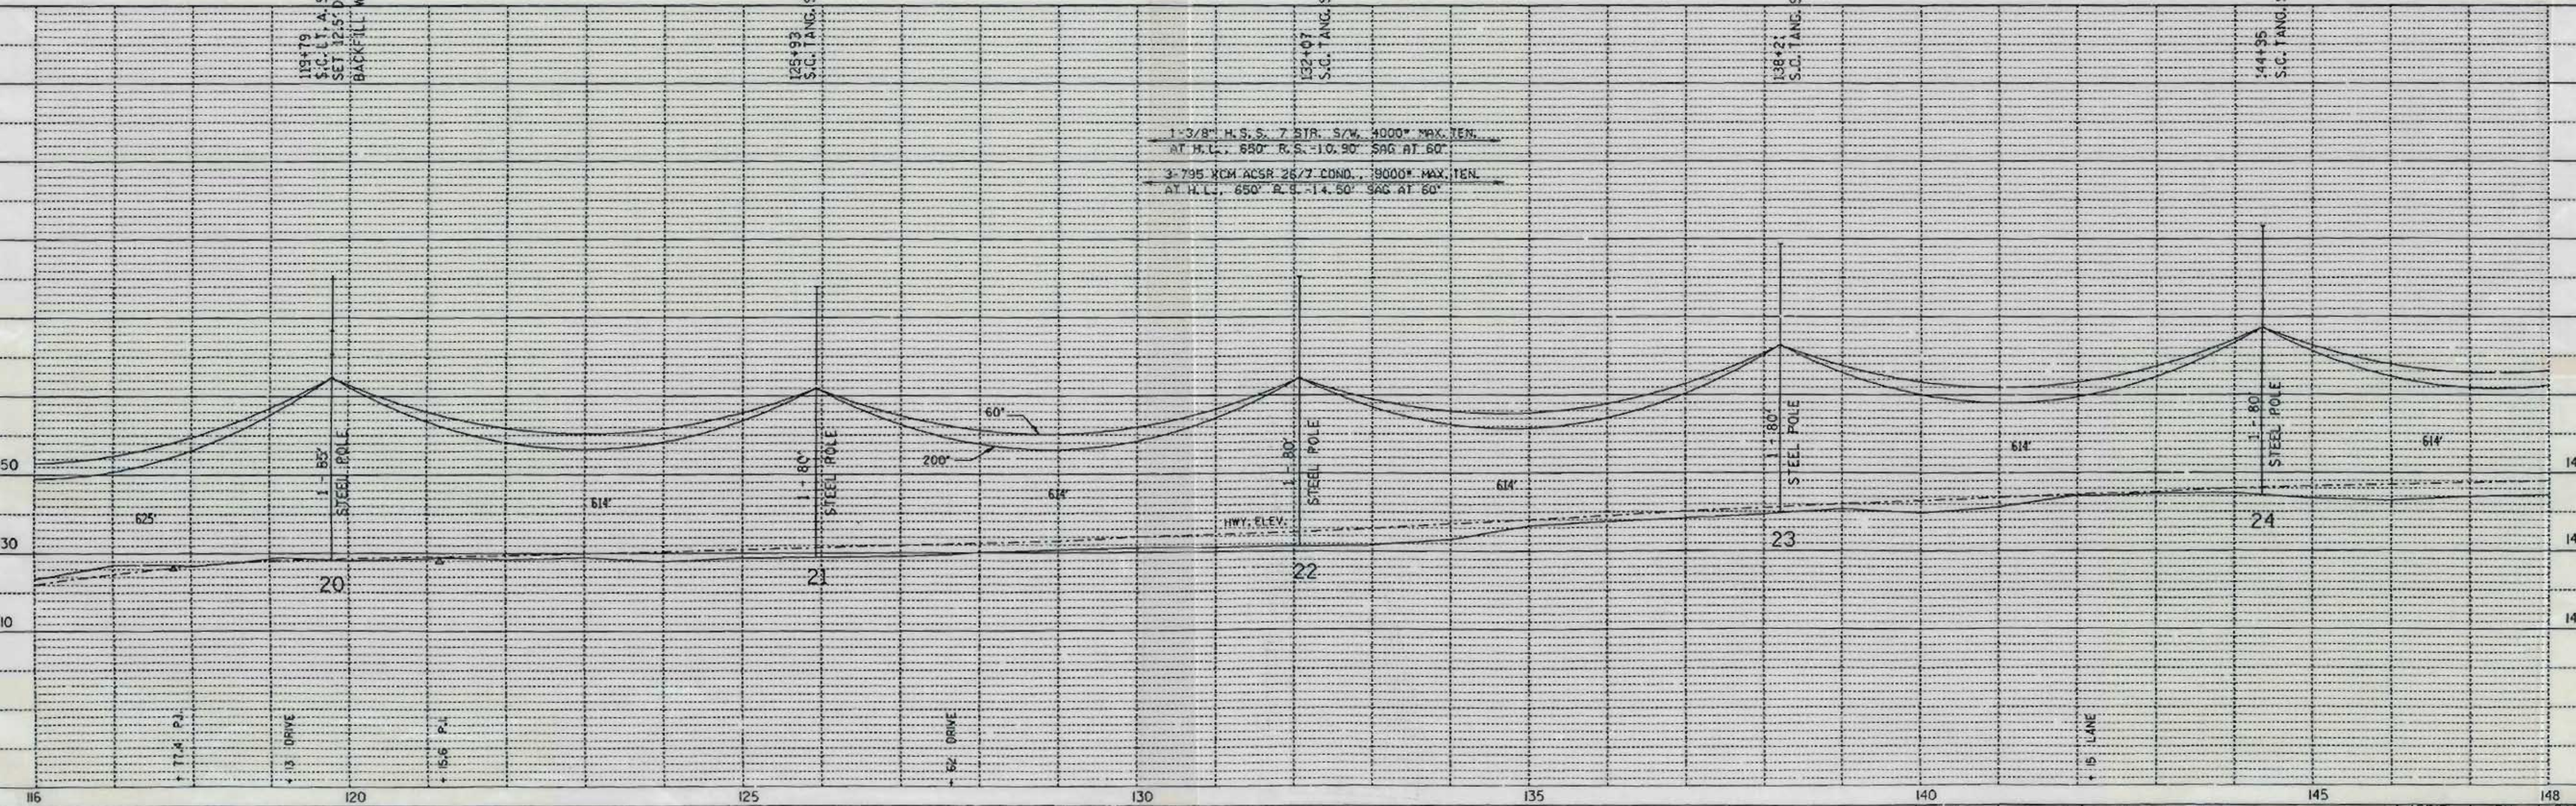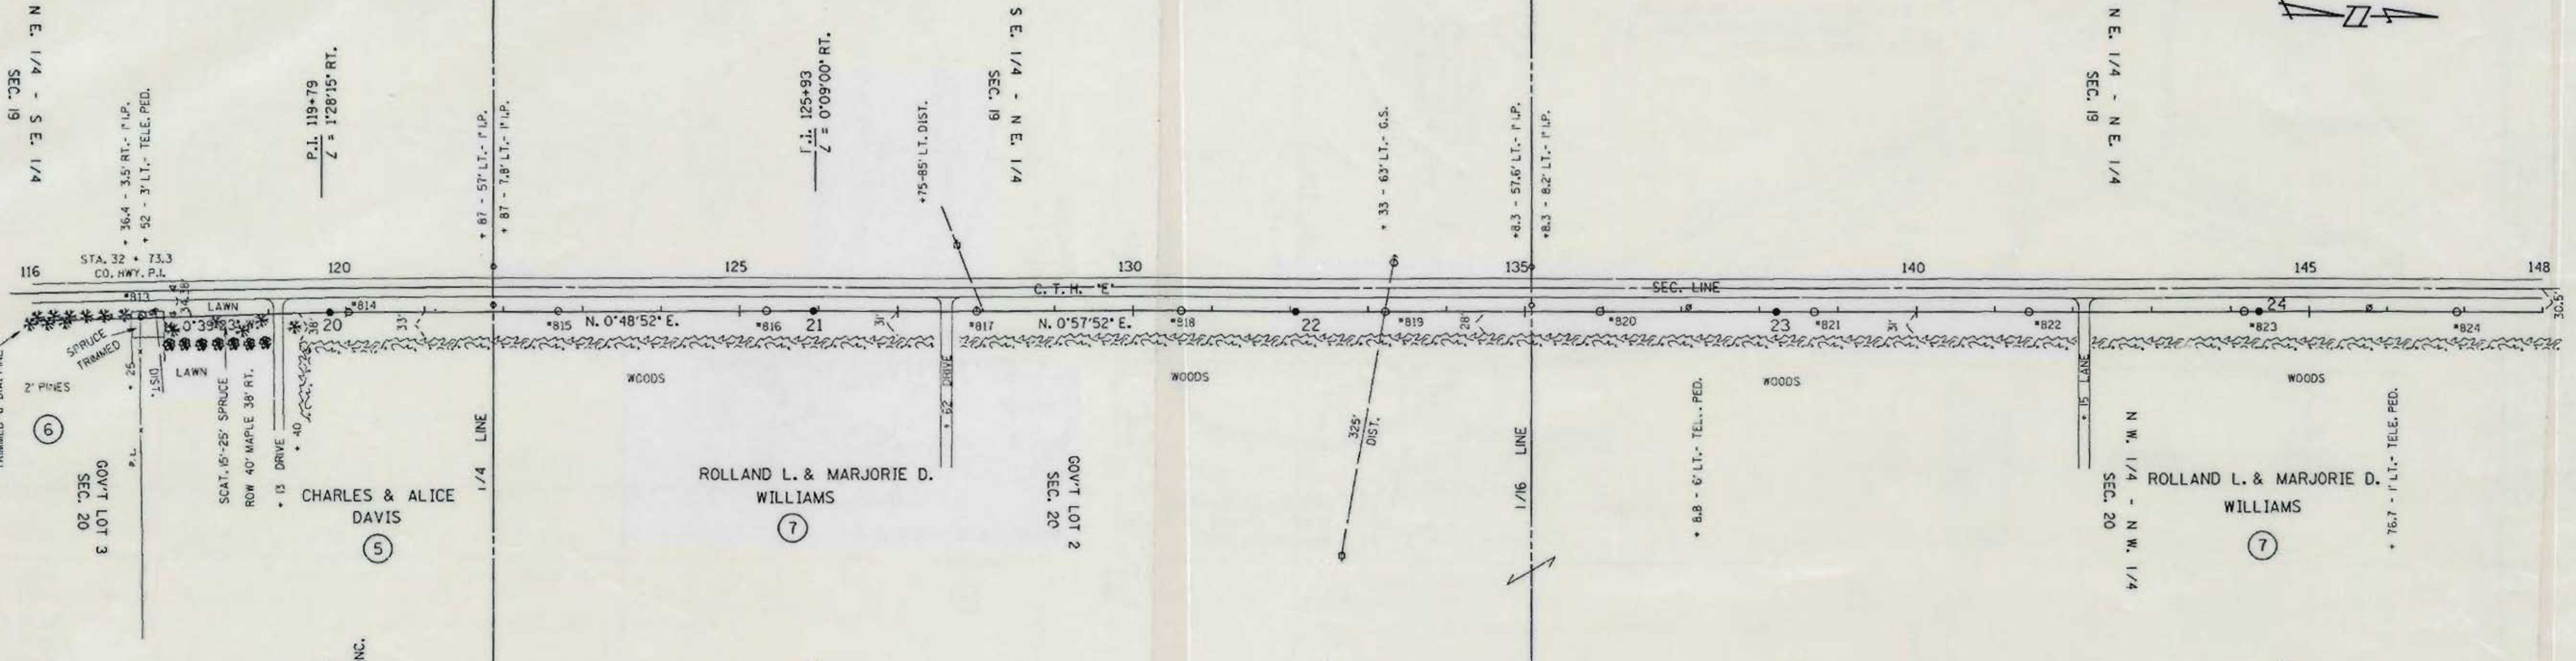 


PLAN	REVISIONS
NO.	DATE
1	
2	
3	
4	
5	

PROFILE	REVISIONS
NO.	DATE
1	
2	
3	
4	
5	

SINGLE PLAN AND PROFILE -- CADD 12/18/98



REV. BY	ENGR. APPD.	LINE G-7	SHEET 5	APP'D. SURVEY ENGR.	BY E.A.P.	DATE 10-03-90
					D.L.V.	10-22-90

L154B

 

DATE	
BY	
REVISION	
NO.	
DATE	
BY	
REVISION	
NO.	
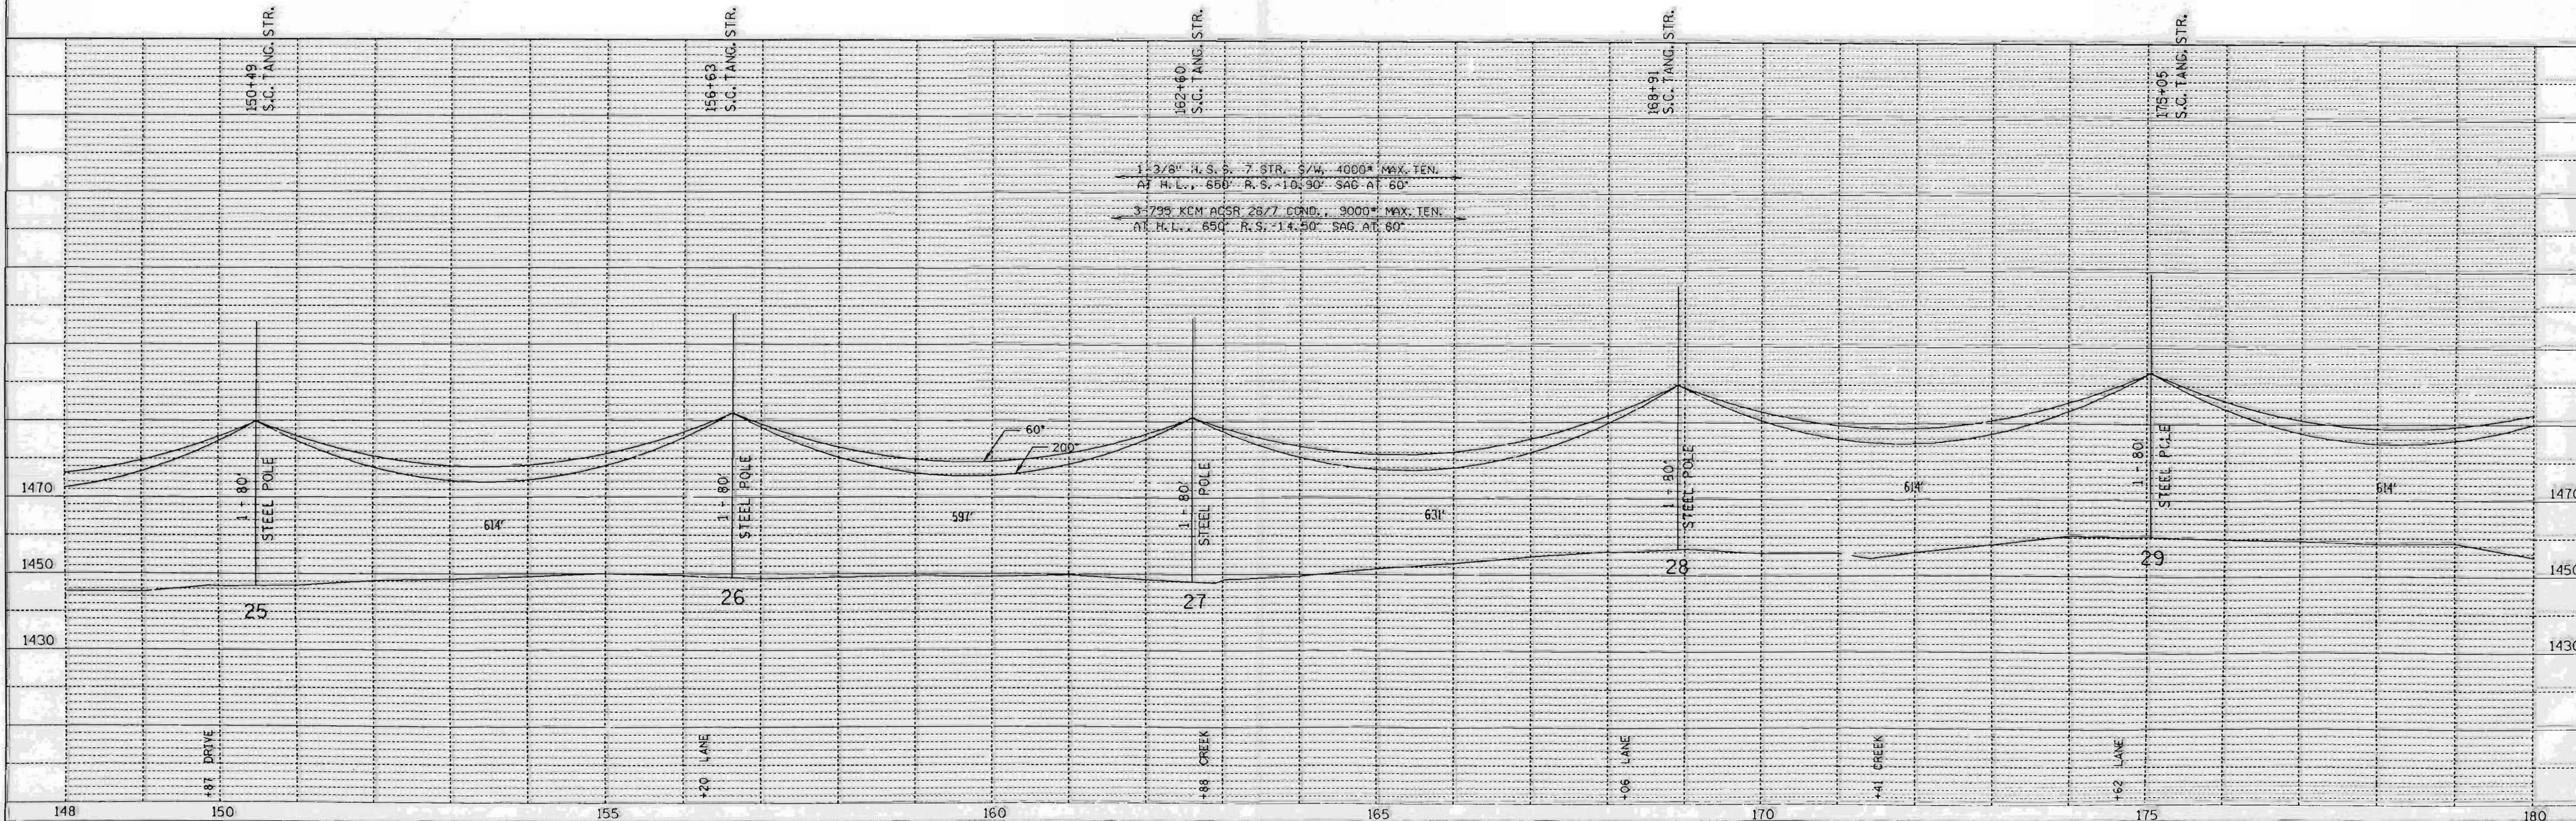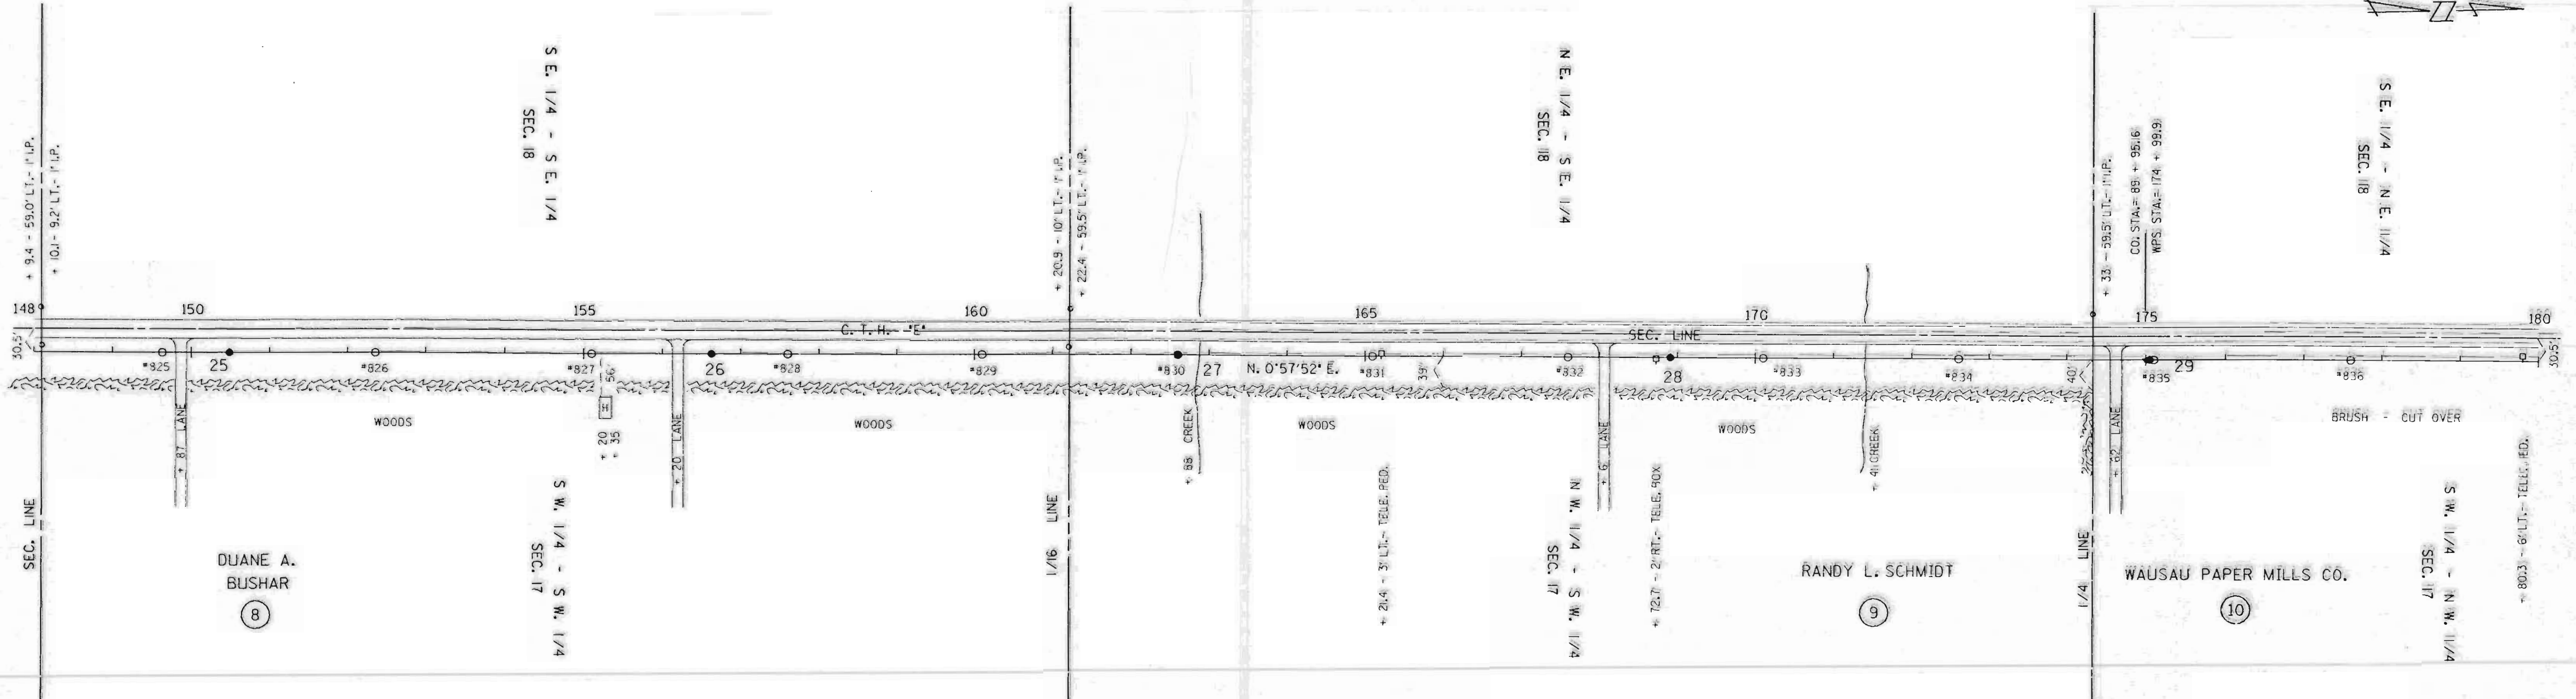




SINGLE PLAN AND PROFILE -- CADD 12/18/98

REV. BY		APP'D.	BY	DATE
SURV. APP'D.		SURVEY	EAP	10-03-90
ENGR. APP'D.		ENGR.	OLV	10-22-90

LINE G-7

SHEET 6

L155 A

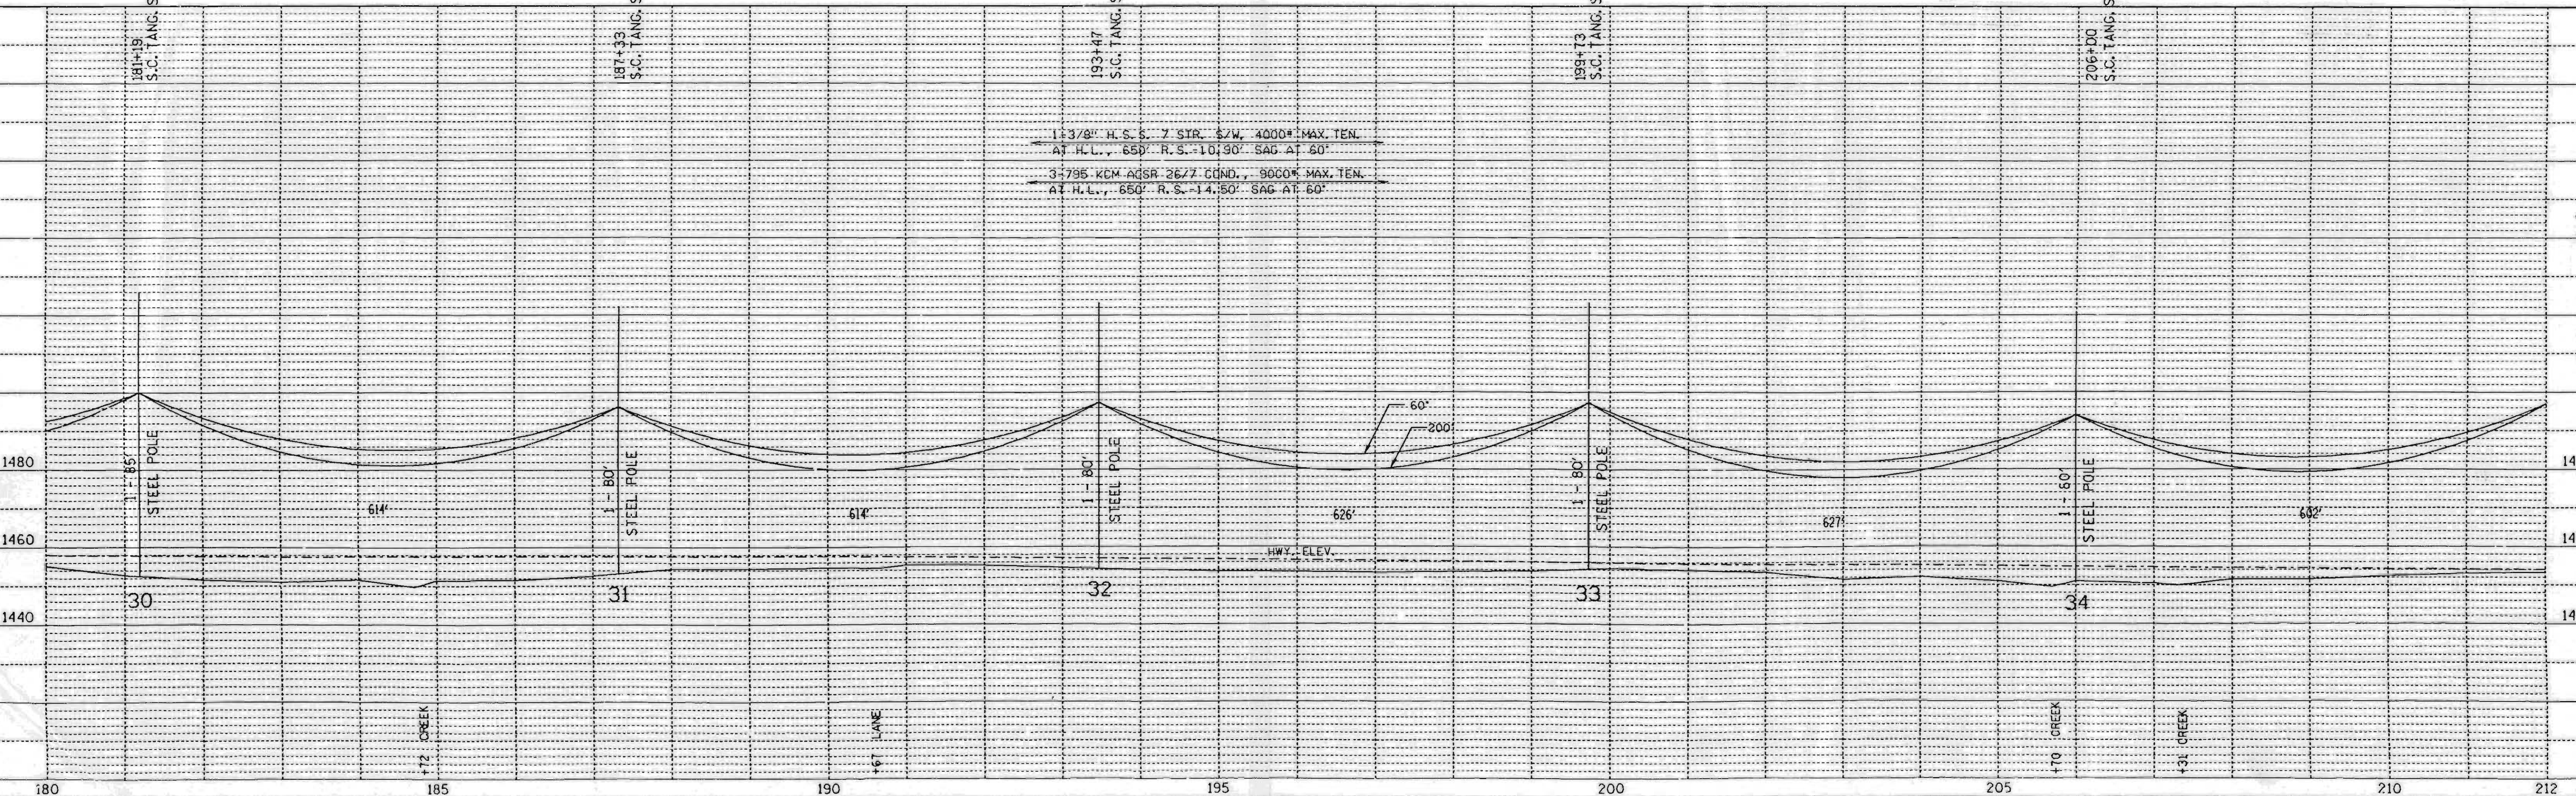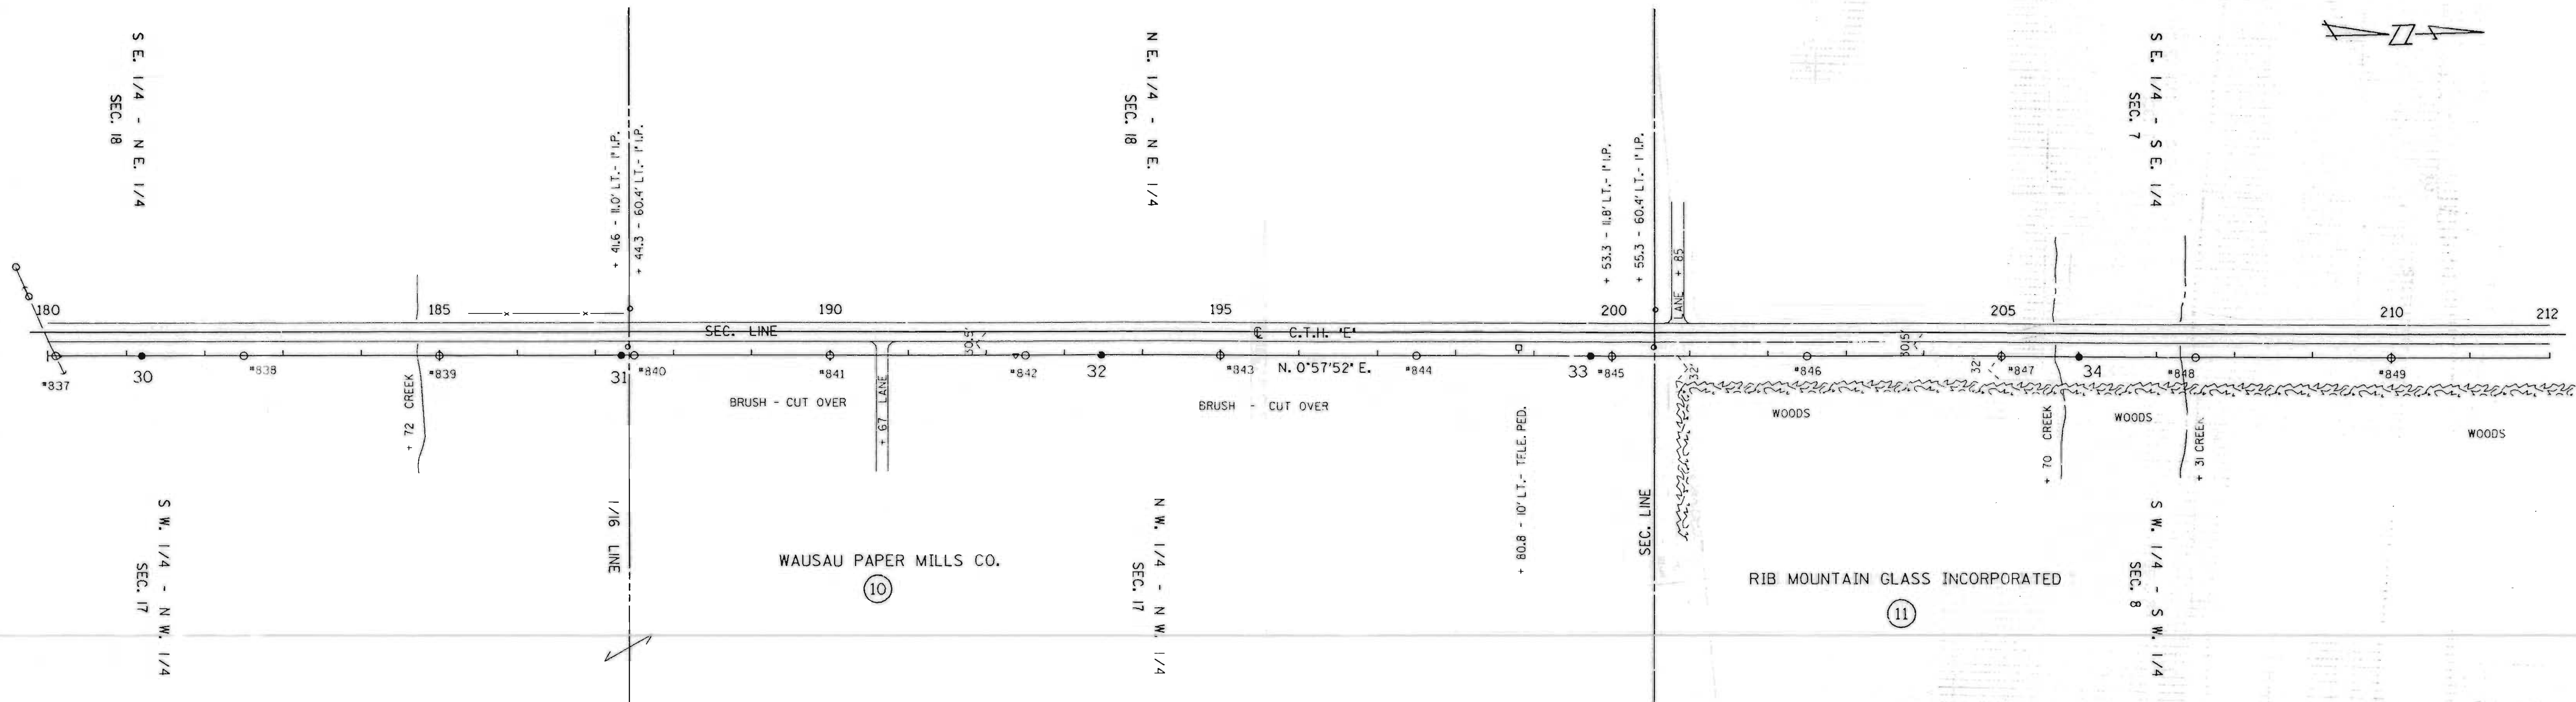 

SINGLE PLAN AND PROFILE -- CADD 12/18/98

REV. BY	APP'D.	BY	DATE
SURV. APP'D.		ENR.	10-03-90
ENGR. APP'D.		DLV	10-22-90


LINE G-7

SHEET 7

LISSB



DATE	
BY	
PLAN	
NO.	
NOTE BOOK	
ALIGNMENT CHECKED	
RT. OF WAY CHECKED	

DATE	
BY	
PROFILE	
NO.	
NOTE BOOK	
GRADES CHECKED	
STRUCTURE NOTATIONS CHECKED	

 

PLAN	SURVEYED	DATE
	PLOTTED	
	ALIGNMENT CHECKED	
	AT L.P. WAY CHECKED	
	NO.	

PROFILE	SURVEYED	DATE
	PLOTTED	
	BRASS MARKS CHECKED	
	STRUCTURE INDENTATION	
	NO.	

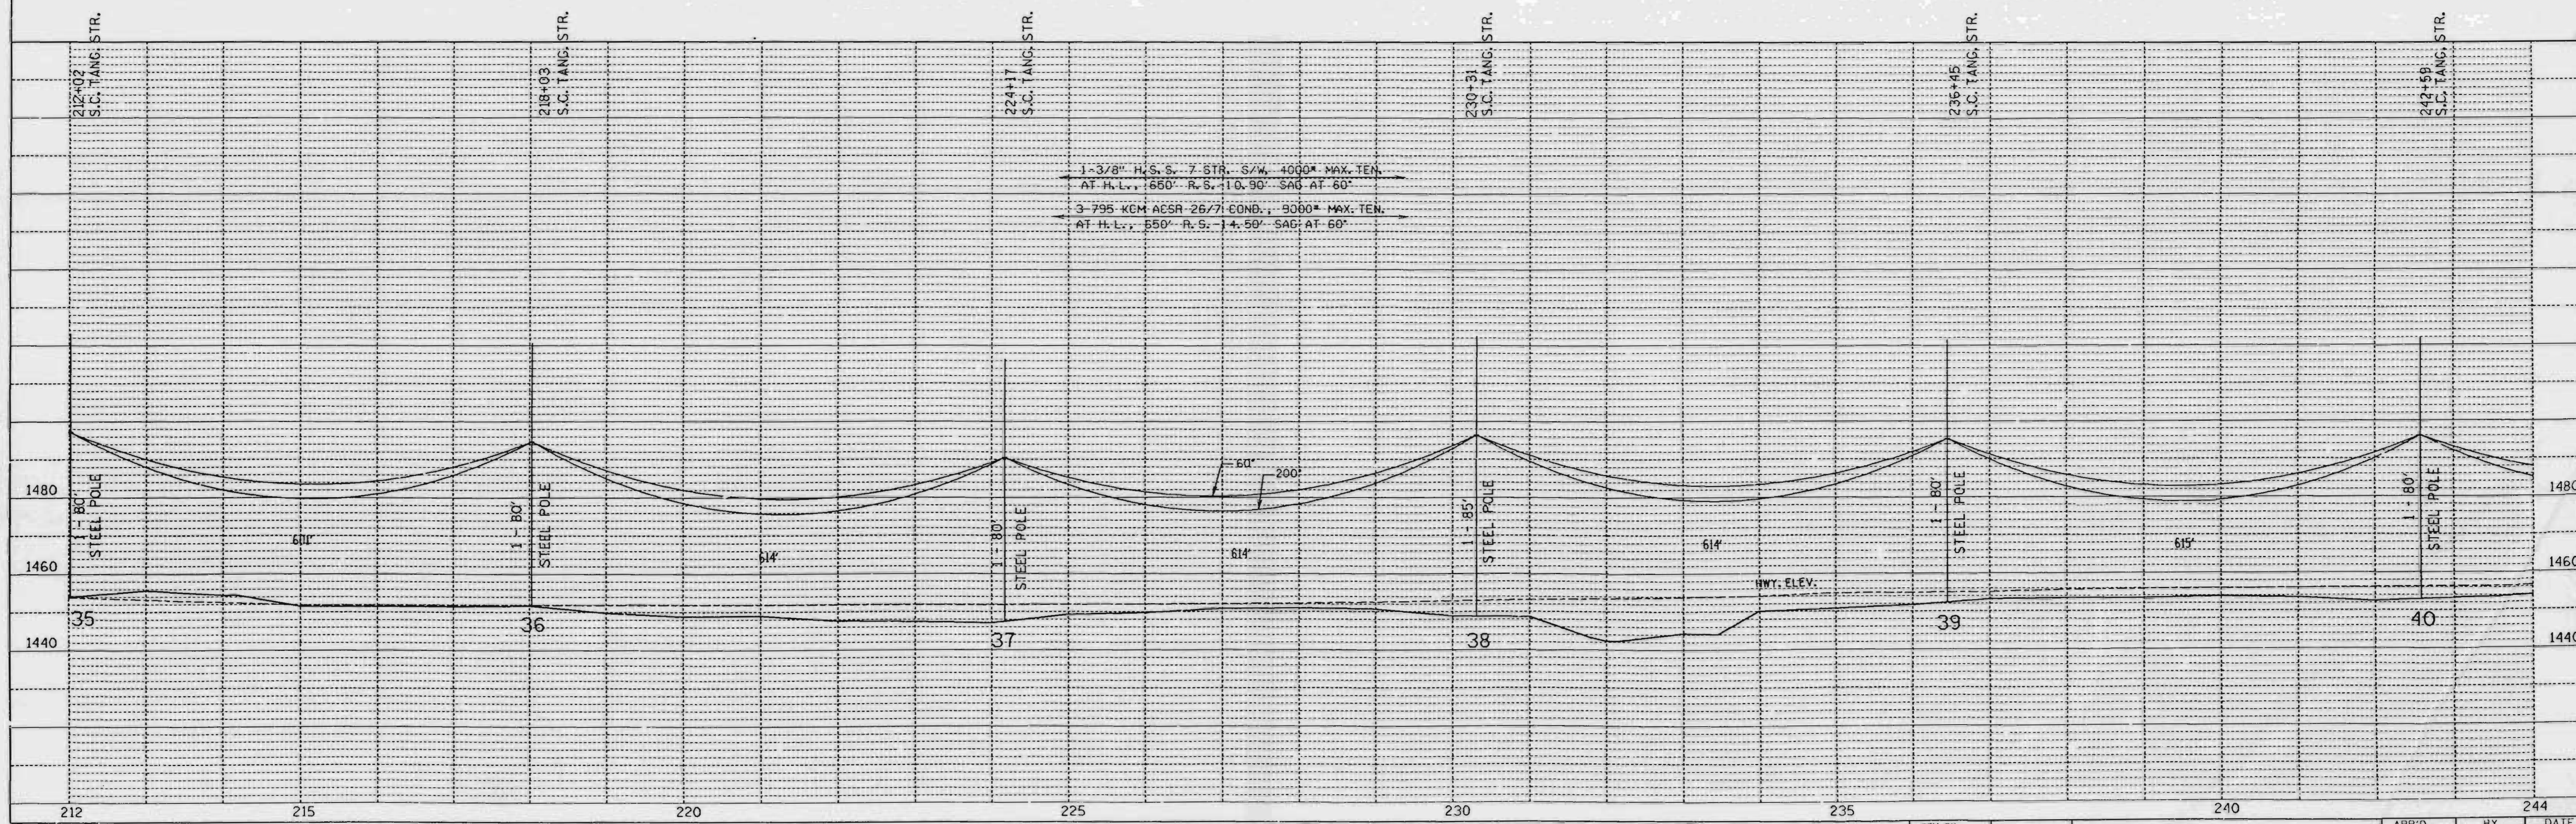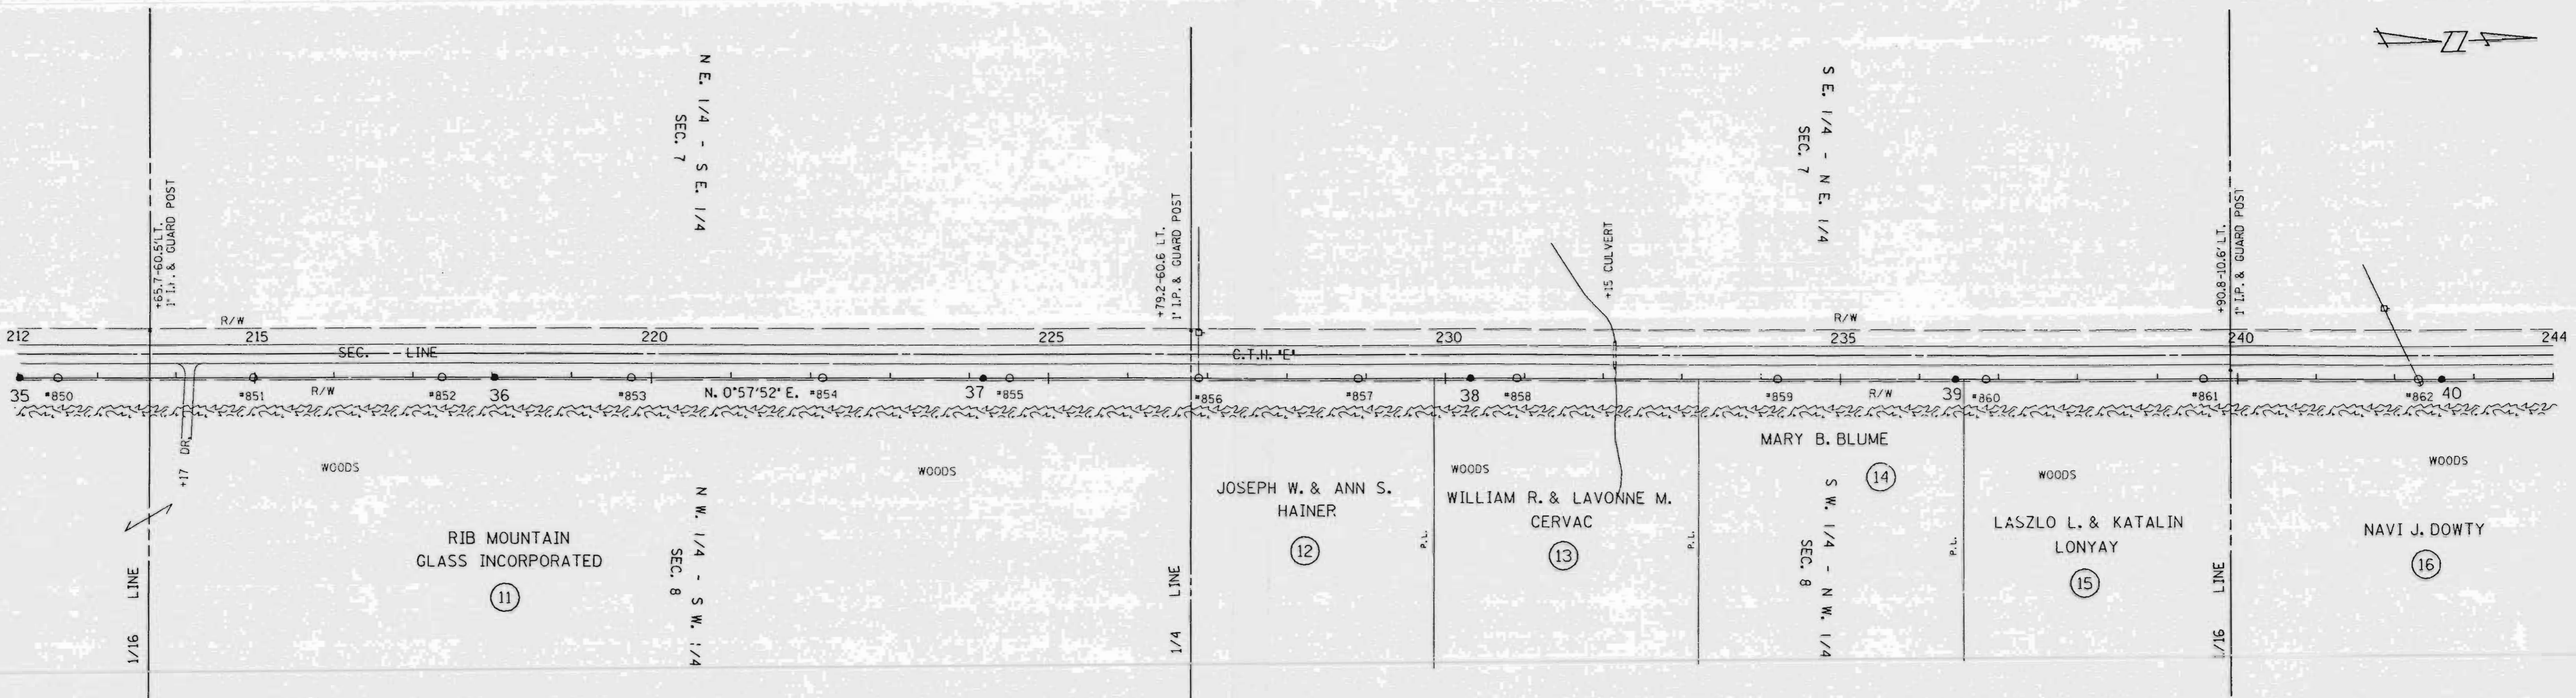



SINGLE PLAN AND PROFILE -- CADD 12/18/98

REV. BY	APP'D.	BY	DATE
SURV. APP'D.		ENR.	10-03-90
ENGR. APP'D.		DLV	10-22-90

LINE G-7

SHEET 8

L156 A

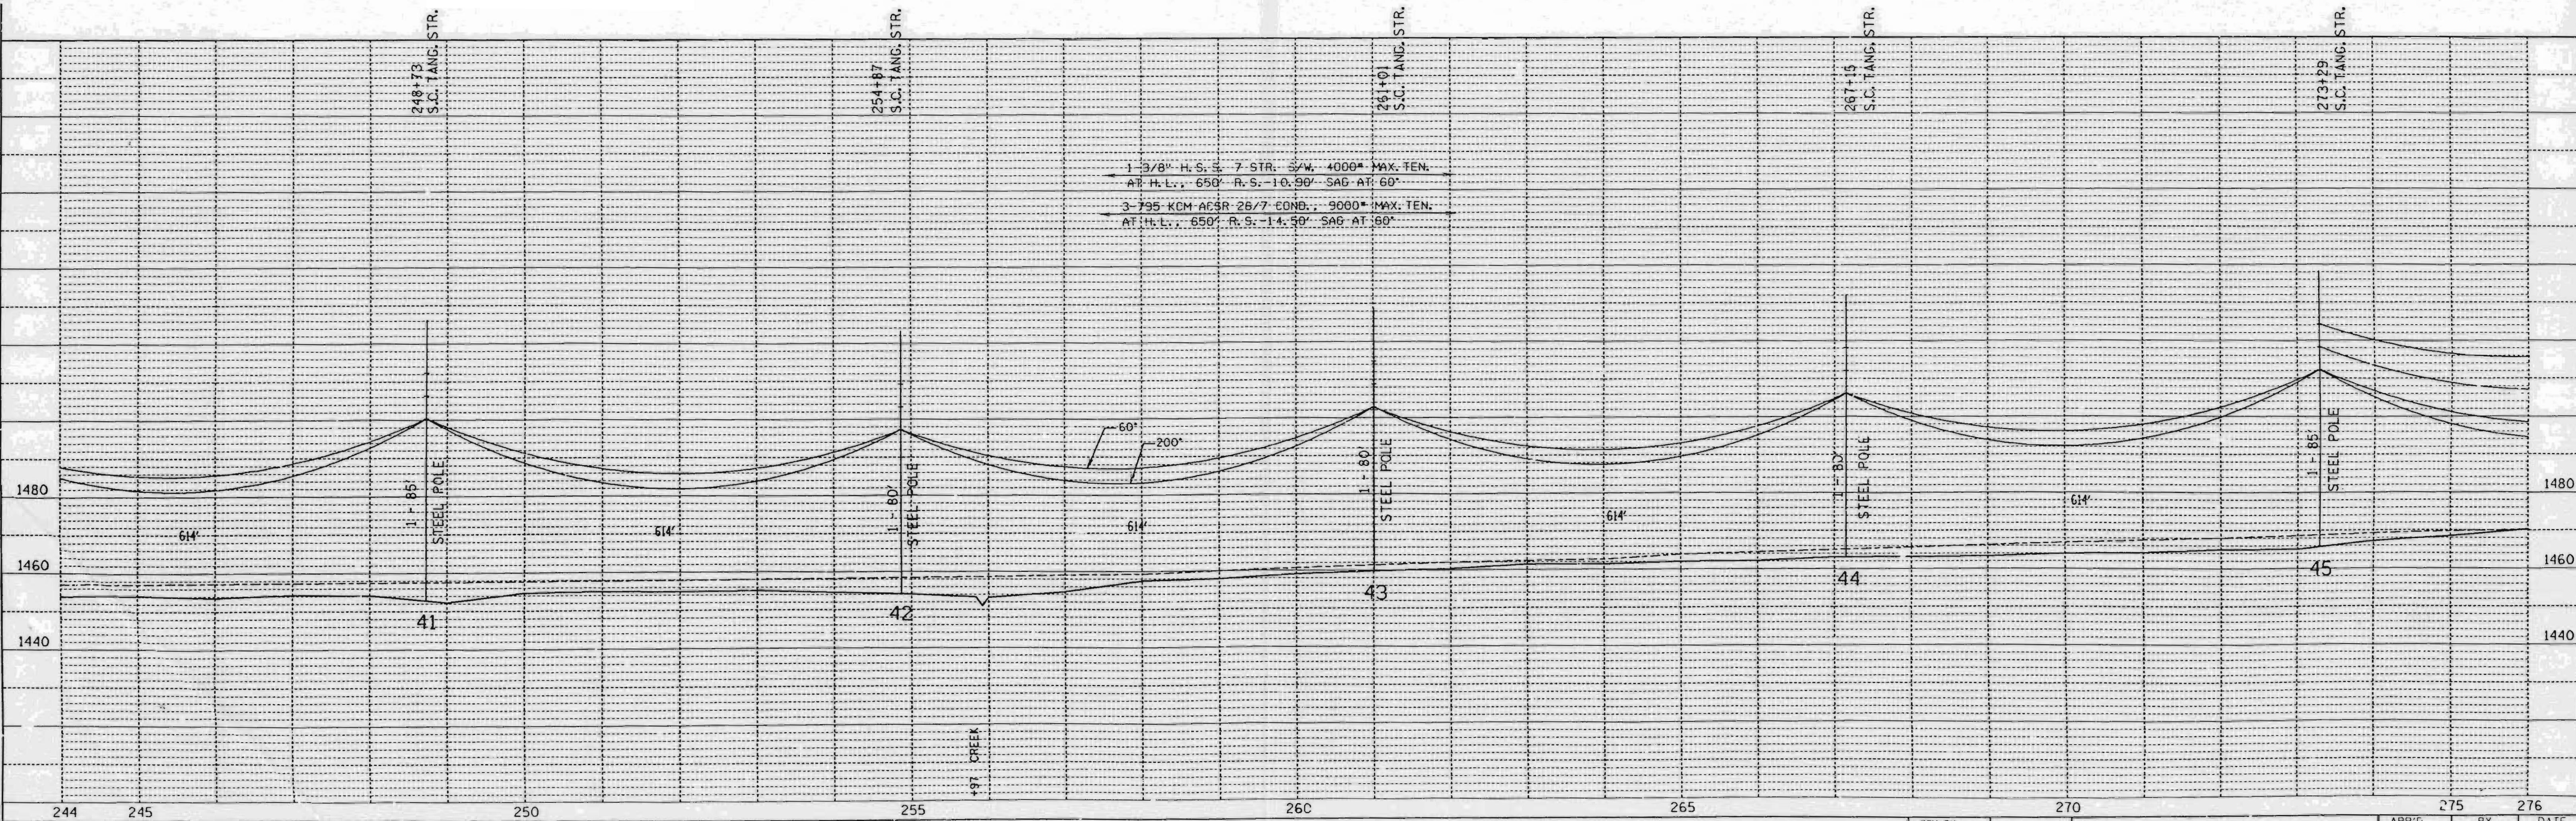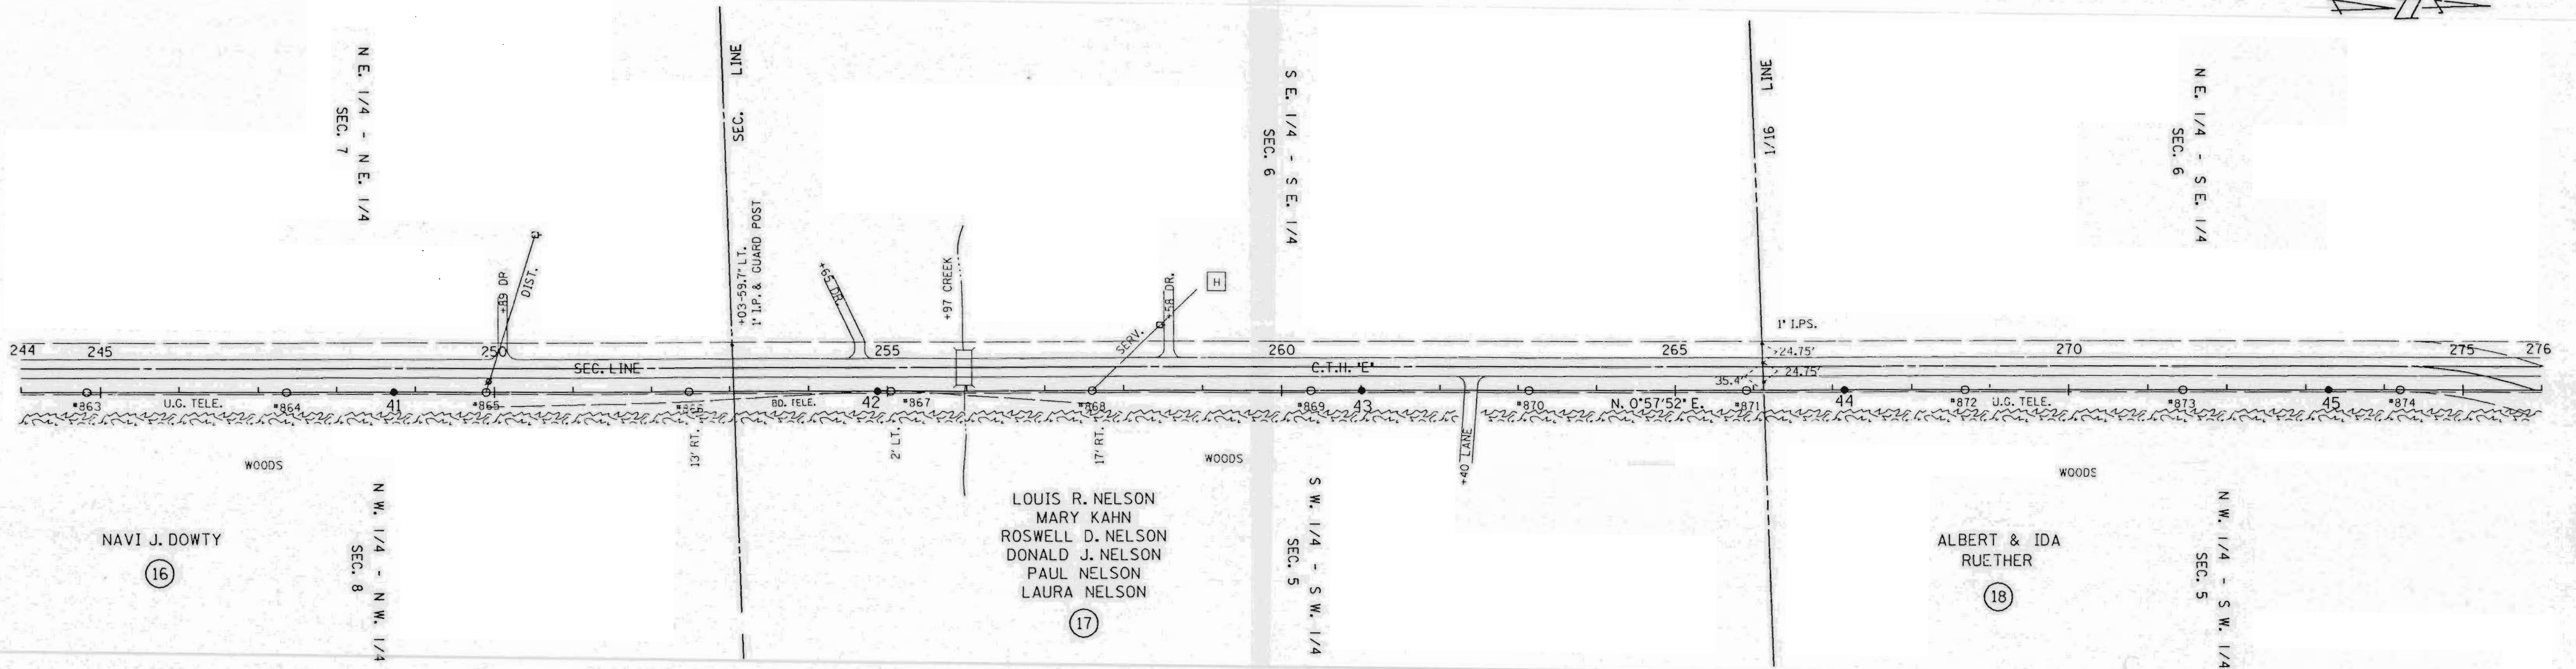

SINGLE PLAN AND PROFILE -- CADD 12/18/90

REV. BY	
SURV. APP'D.	
ENGR. APP'D.	

LINE G-7

SHEET 9

APP'D.	BY	DATE
SURVEY	EAP	10-03-90
ENGR.	DLV	10-22-90

L156B

NOTE: CHECKED
ALIGNMENT
RT. OF WAY

NOTE: CHECKED
GRADES
STRUCTURE

19
WILLIAM D. &
MARION J.
ENGEL

S. E. 1/4 - N. E. 1/4
SEC. 6
LINE
P.L. 279+48.17
L = 87°17'35" RT.

S. W. 1/4 - N. W. 1/4
SEC. 5

ARTHUR & JANE HANAT
20

S. E. 1/4 - N. W. 1/4
SEC. 5

20

8 - ANCHORS, 57', 65', 73', 81' LEADS
(SCREW ANCHORS OR 1" RODS)
8 - INSUL. DOWN GUYS

1/4 COR.
6" X 6" STONE
MON. SCRIBED
+25'-35.5' LT.


1/4 LINE

LINCOLN CO.
HWY. DEPT.
N. 0°57'52" E.

N. W. 1/4 - S. W. 1/4
SEC. 5


N. E. 1/4 - S. W. 1/4
SEC. 5

1/4 LINE

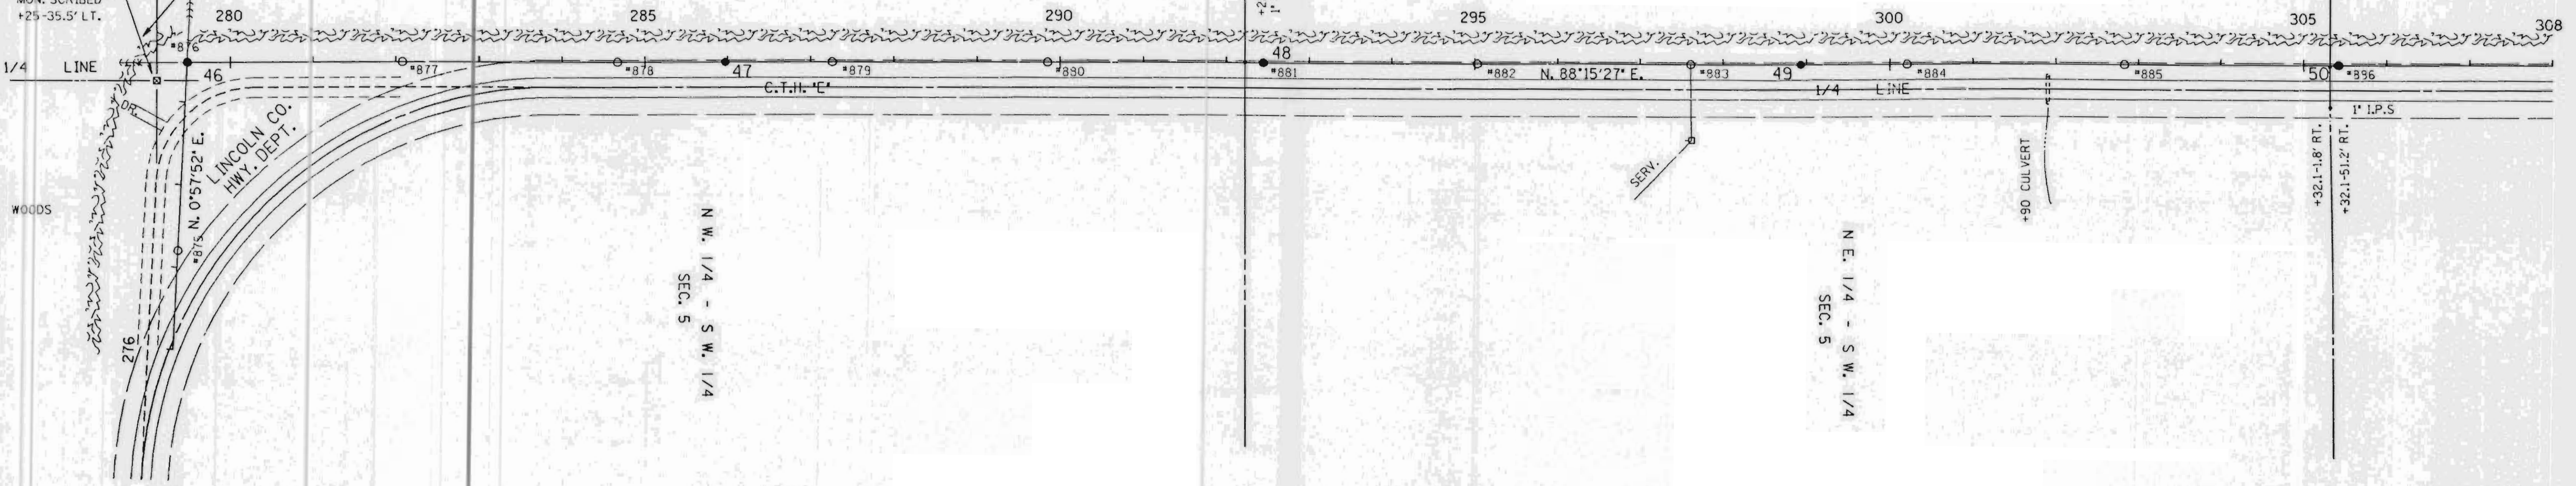

DATE	
BY	
PLAN	
SURVEYED	
PLOTTED	
CHECKED	
NO. OF WY. CHECKED	
NOTE BOOK	
NO.	

DATE	
BY	
PROFILE	
SURVEYED	
PLOTTED	
CHECKED	
NO. OF WY. CHECKED	
NOTE BOOK	
NO.	

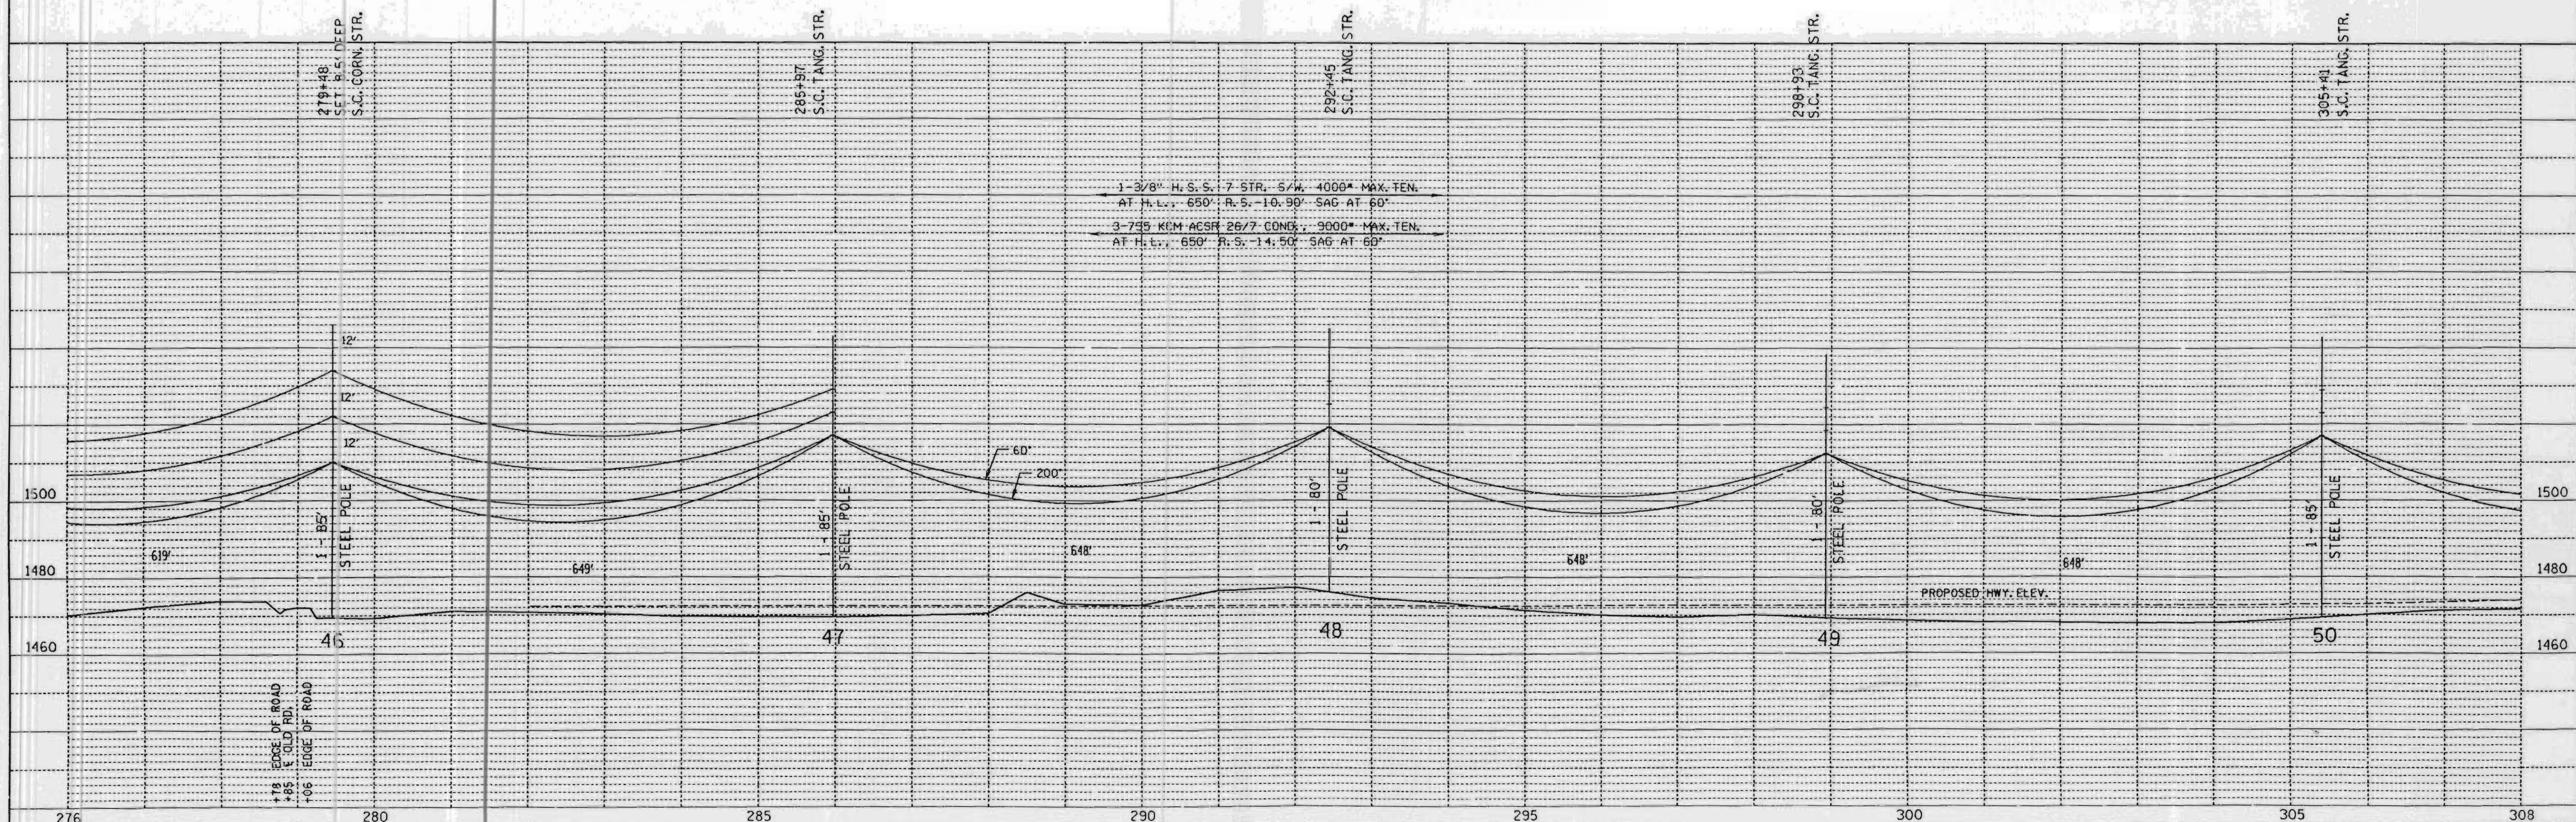

1-3/8" H. S. S. 7 STR. 5/8" 4000* MAX. TEN.
AT H.L., 650' R.S. -10.90' SAG AT 60'

3-735 KCM ACSR 26/7 CONDS., 3000* MAX. TEN.
AT H.L., 650' R.S. -14.50' SAG AT 60'

SINGLE PLAN AND PROFILE -- CADD 12/18/98

REV. BY		APP'D.		BY		DATE	
SURV. APP'D.		SURVEY		EAP		10-09-90	
ENGR. APP'D.		ENGR.		DLV		10-22-90	



LINE G-7

SHEET 10

LI57A

PLAN	DATE
NO.	
NO.	
NO.	
NO.	
NO.	

PROFILE	DATE
NO.	
NO.	
NO.	
NO.	
NO.	

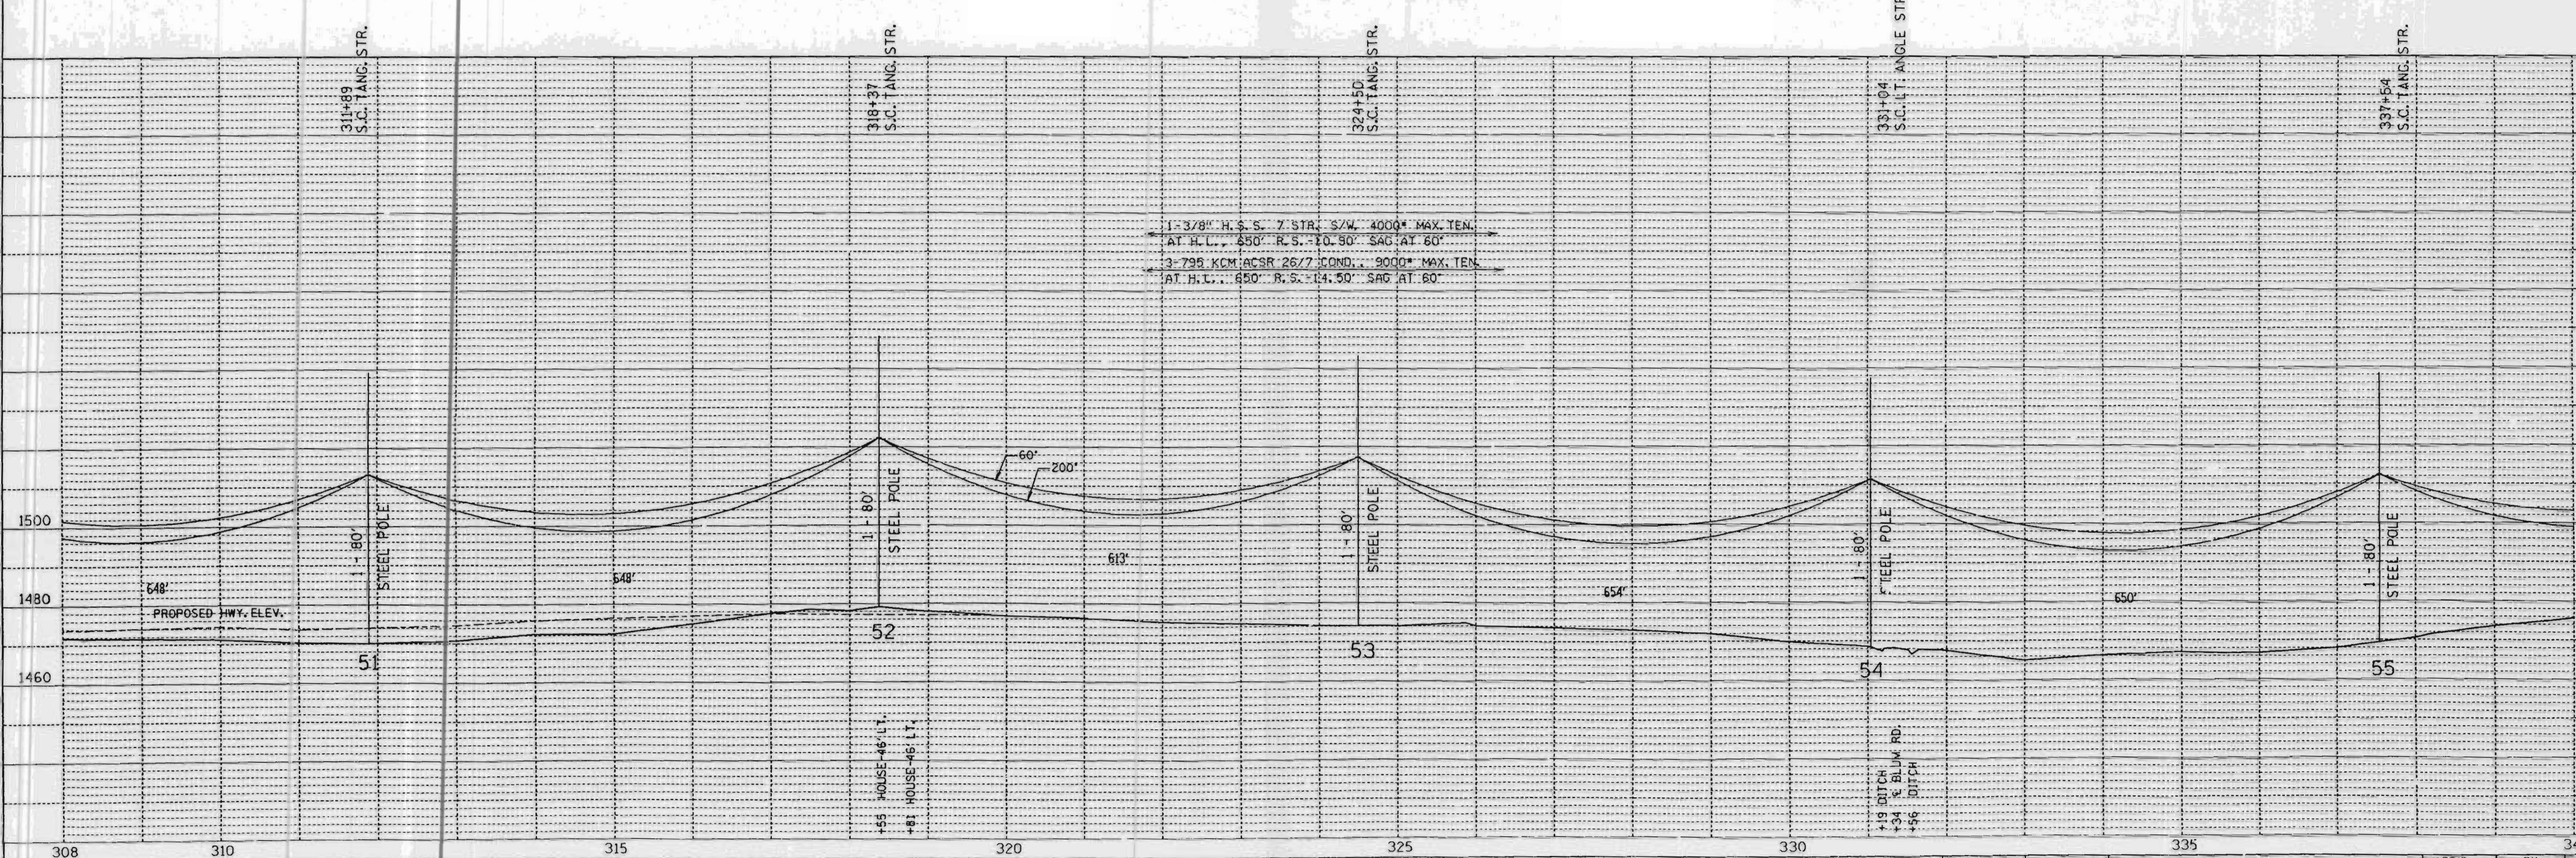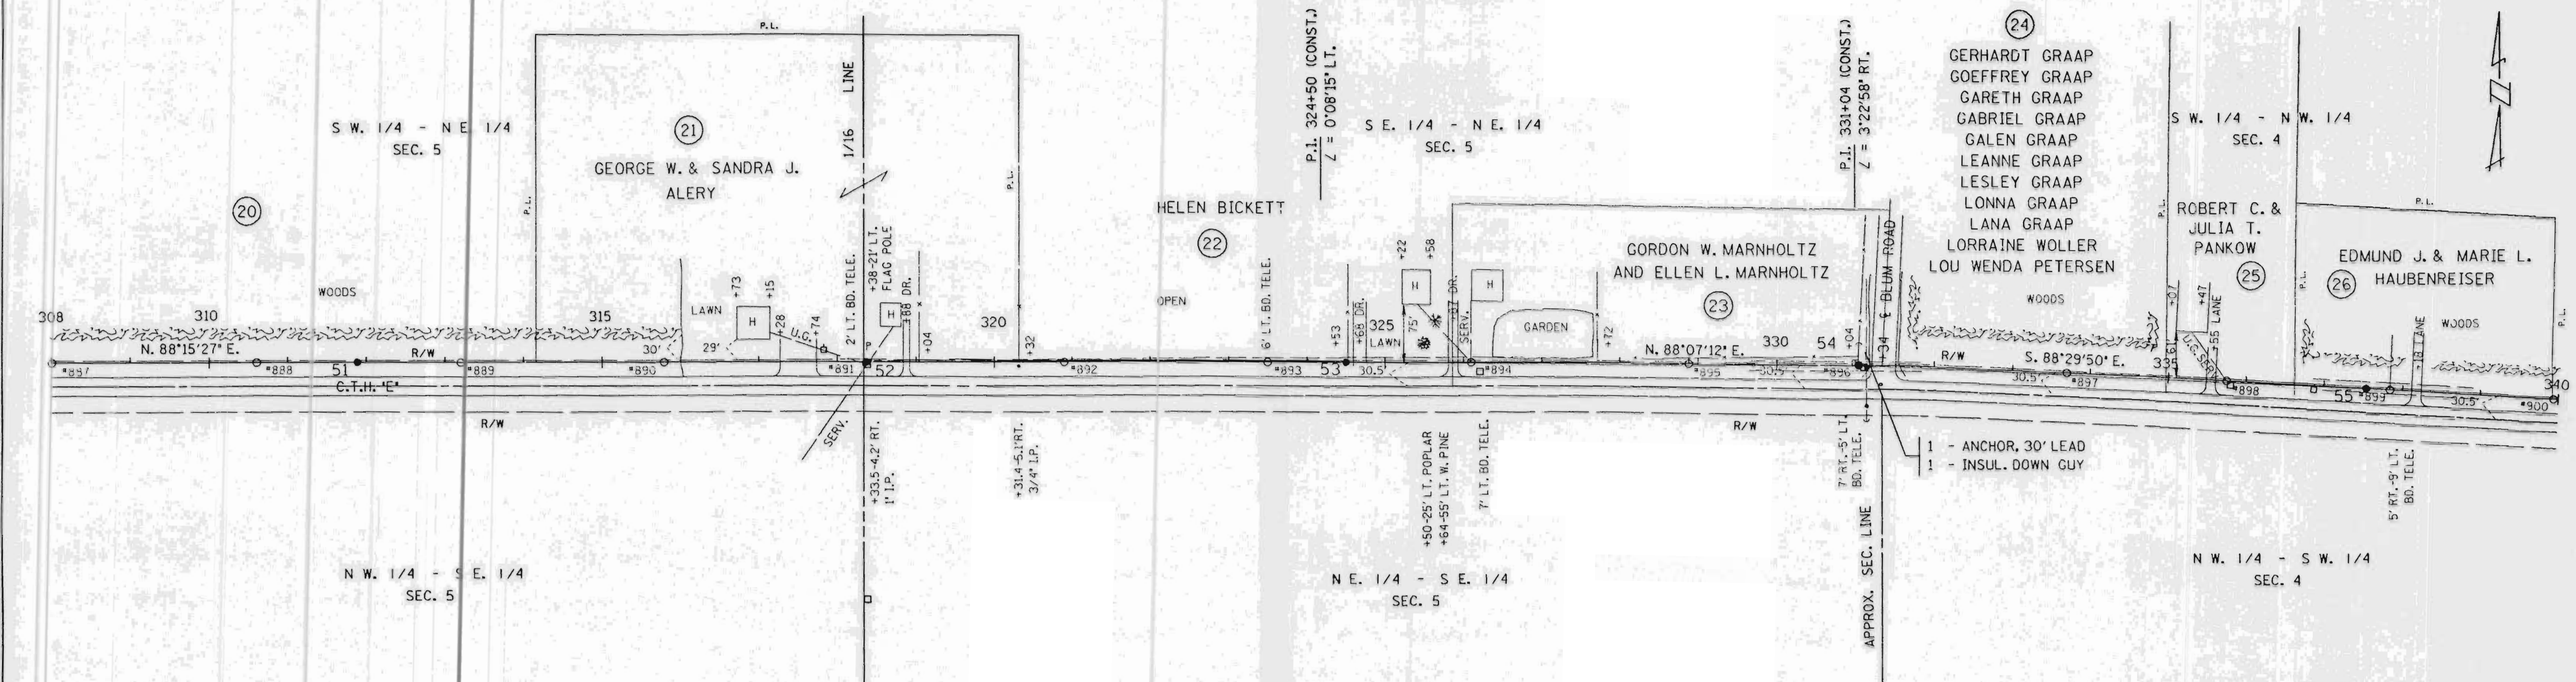

SINGLE PLAN AND PROFILE -- CADD 12/18/98

REV. BY	DATE	APP'D.	BY	DATE
SURV. APP'D.		ENGR.	EAP	10-03-98
ENGR. APP'D.			DLV	10-22-98

LINE G-7

SHEET 11

L157B

S.W. 1/4 - N.W. 1/4
SEC. 4
JAY & KATHLEEN
VAN RYEN


S.E. 1/4 - N.W. 1/4
SEC. 4
JAY & KATHLEEN
VAN RYEN L.C.
DAVID E. AND
SUSAN M. NEITZEL

S.W. 1/4 - N.E. 1/4
SEC. 4
THEODORE A. & MARION
MASSA

N.W. 1/4 - S.W. 1/4
SEC. 4

N.E. 1/4 - S.W. 1/4
SEC. 4


N.W. 1/4 - S.E. 1/4
SEC. 4

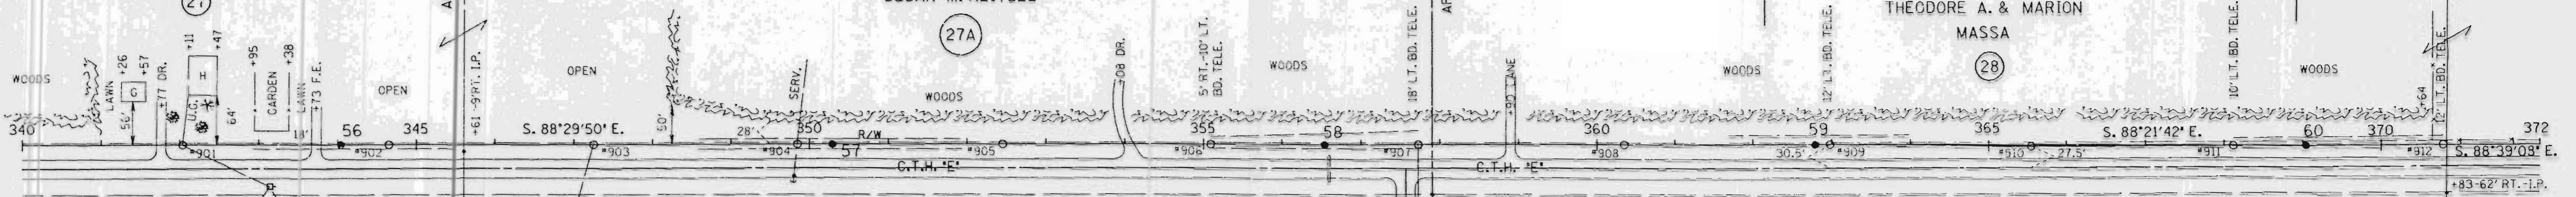

BEARINGS BACK BASED ON SOLAR BEARING OF PLAT IN SECTION 28
BEARING AHEAD BASED ON SOLAR IN SEC. 15 T. 34 N. R. 0 E.

1-3/4' H.S.S. 7' STR. S/W 4000' MAX. TEN.
AT H.L. 650' R.S. 10.90' SAG AT 60'

3-795' COM. ACSS 26/7 COND. 9000' MAX. TEN.
AT H.L. 650' R.S. 14.50' SAG AT 60'

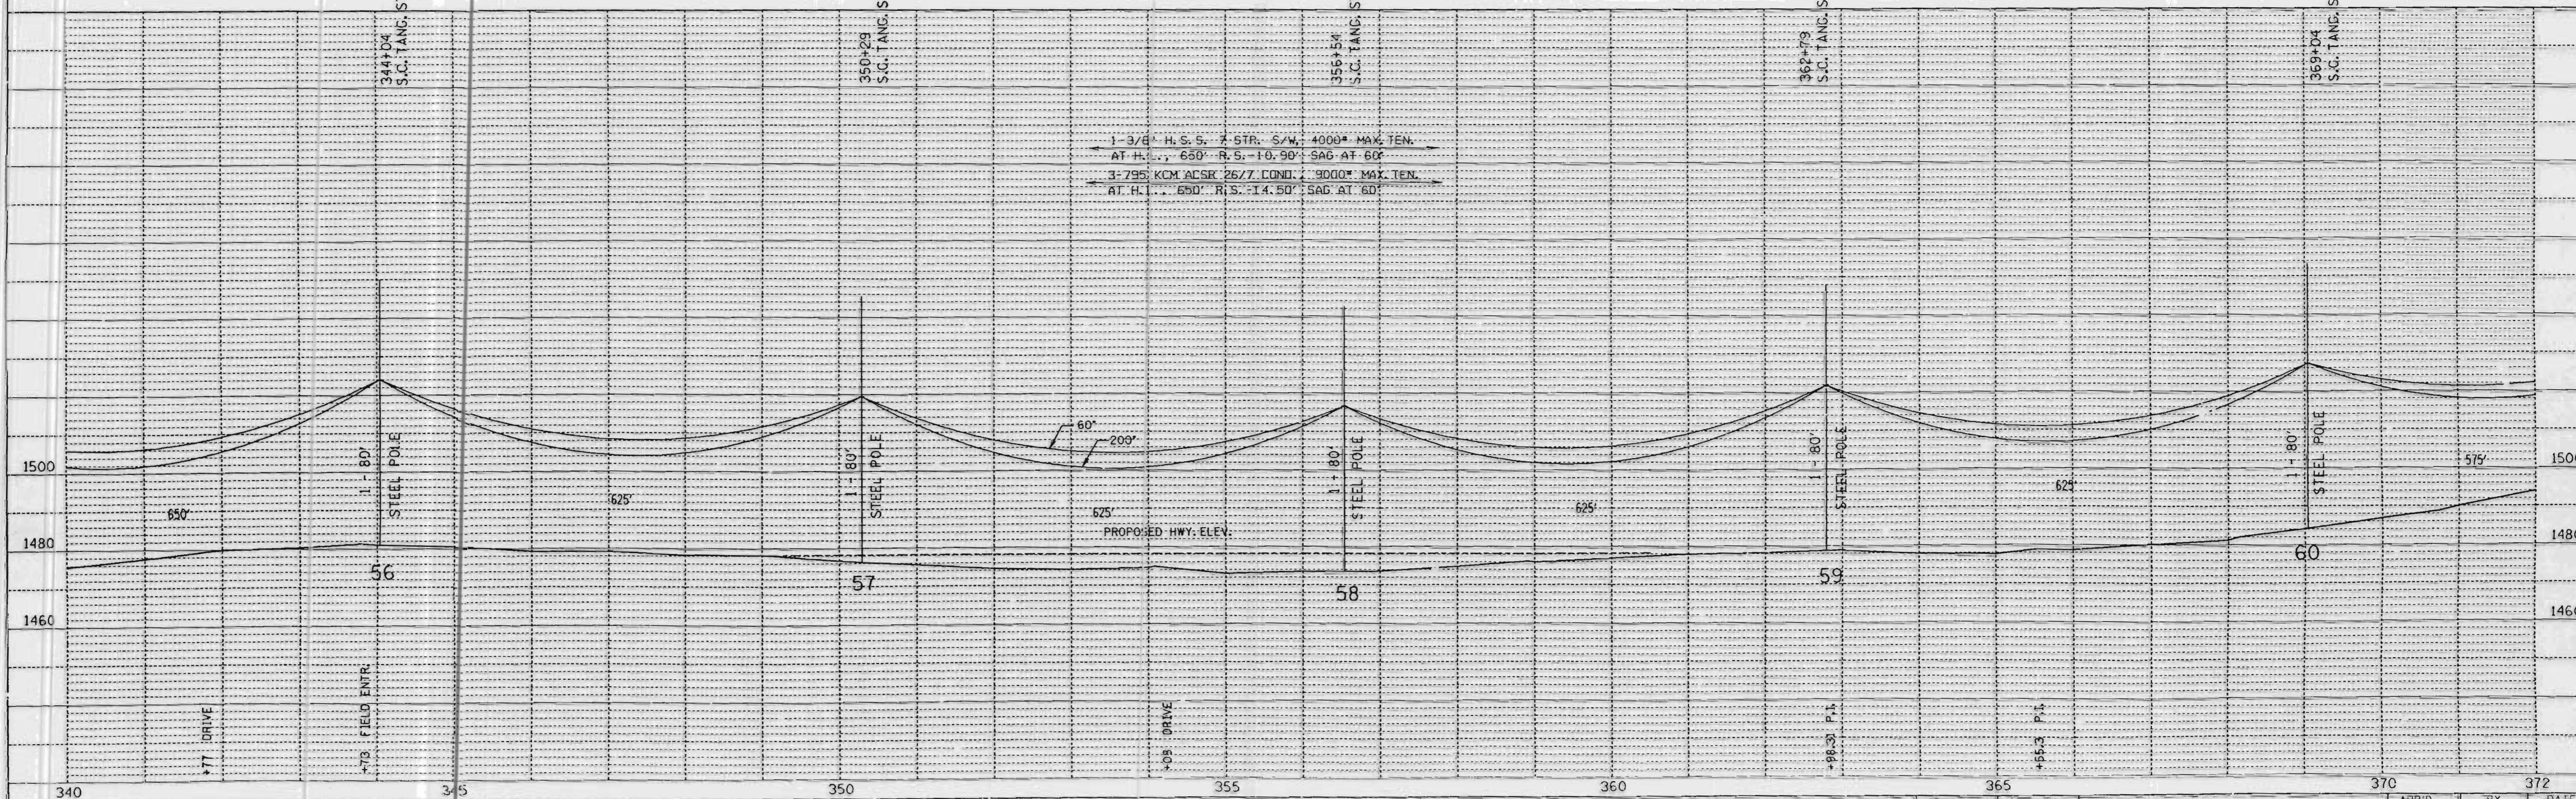

SINGLE PLAN AND PROFILE -- CADD 12/18/98

REV. BY	APP'D.	BY	DATE
SURV. APP'D.		EAP	10-03-90
ENGR. APP'D.		DLV	10-22-90

LINE G-7

SHEET 12

L158A

PLAN


DATE	BY

DRAWN BY: []
 PLOTTED BY: []
 CHECKED BY: []
 NOTE BOOK NO. []


PROFILE

DATE	BY

REVISIONS:
 1. []
 2. []
 3. []

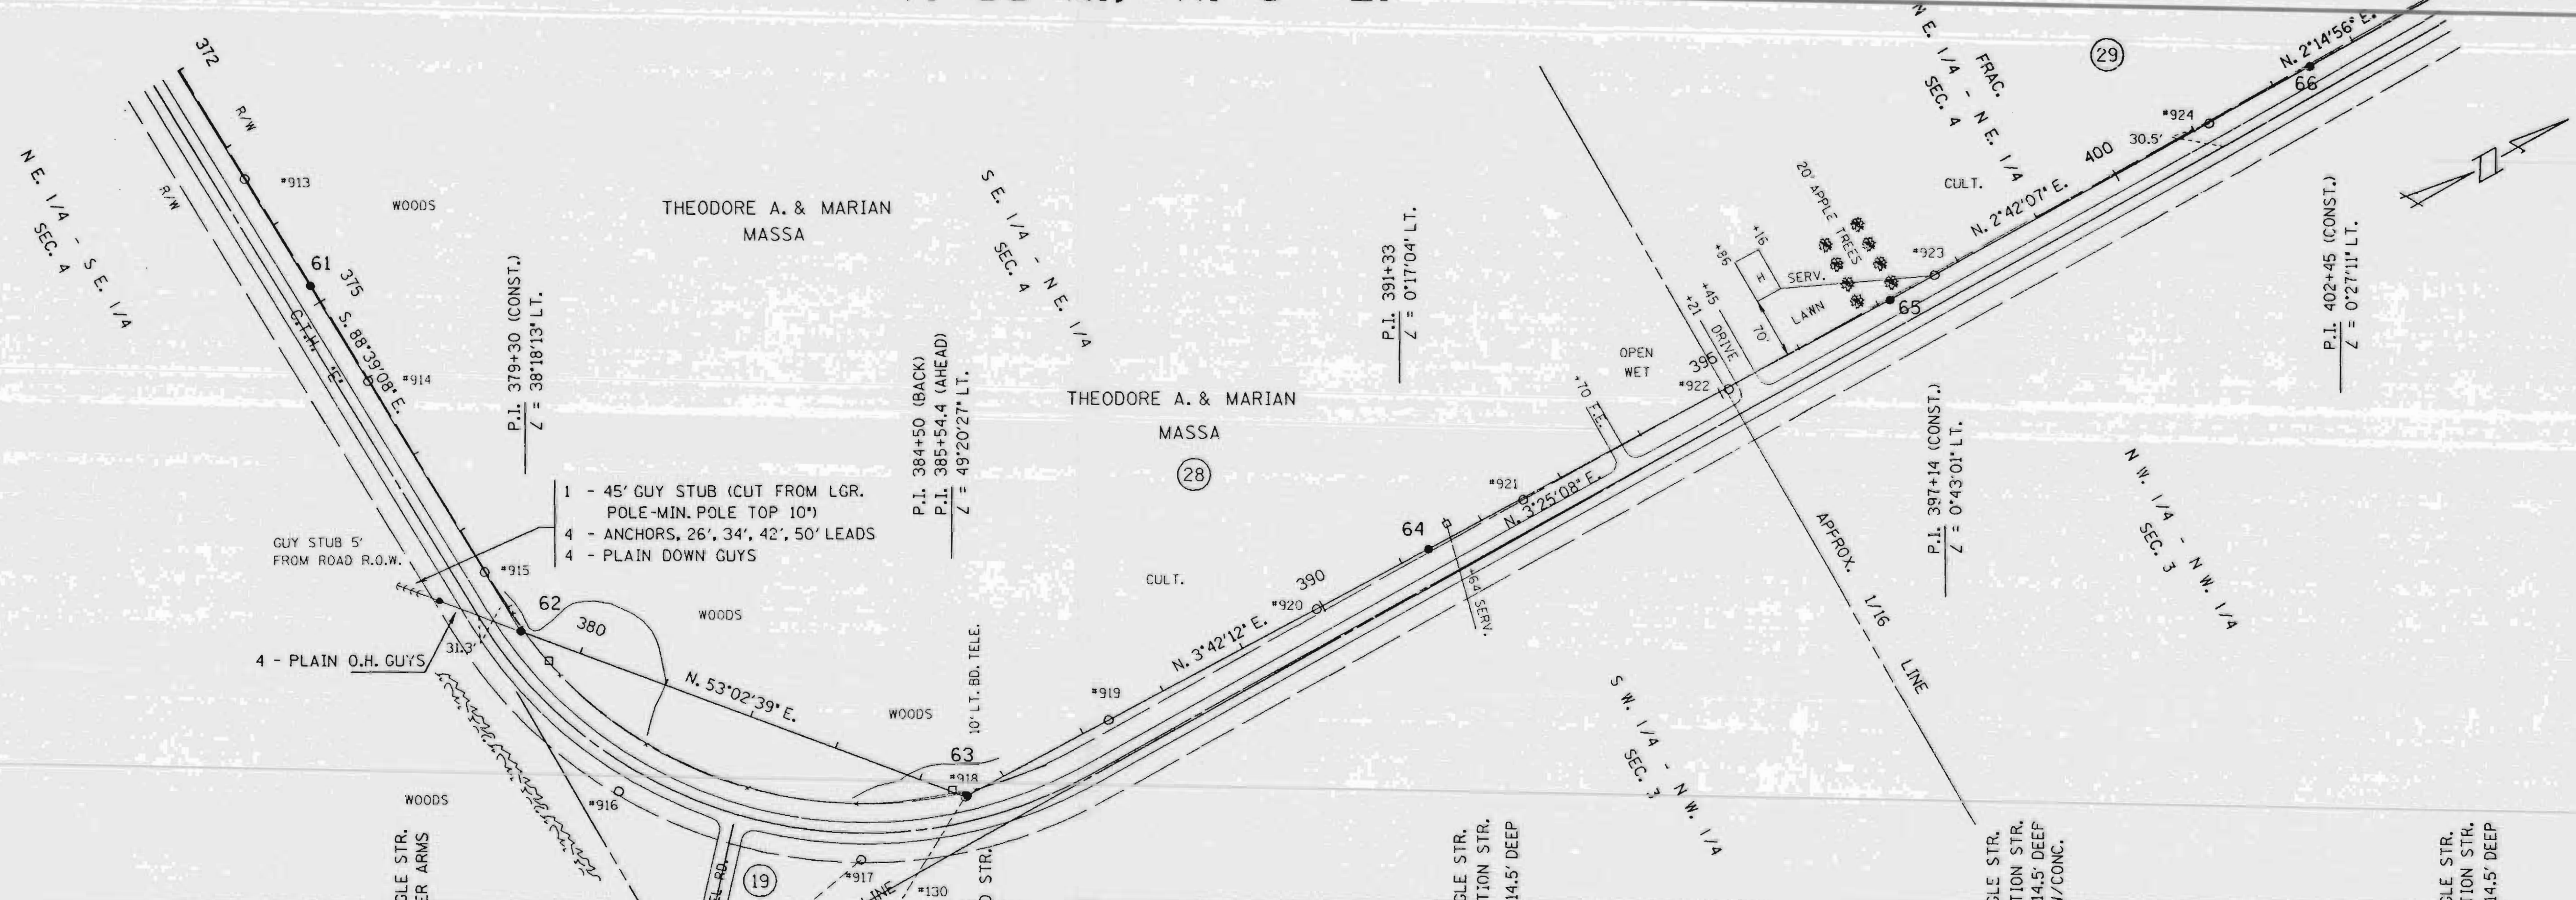

- 1 - 45' GUY STUB (CUT FROM LGR. POLE-MIN. POLE TOP 10')
- 4 - ANCHORS, 26', 34', 42', 50' LEADS
- 4 - PLAIN DOWN GUYS

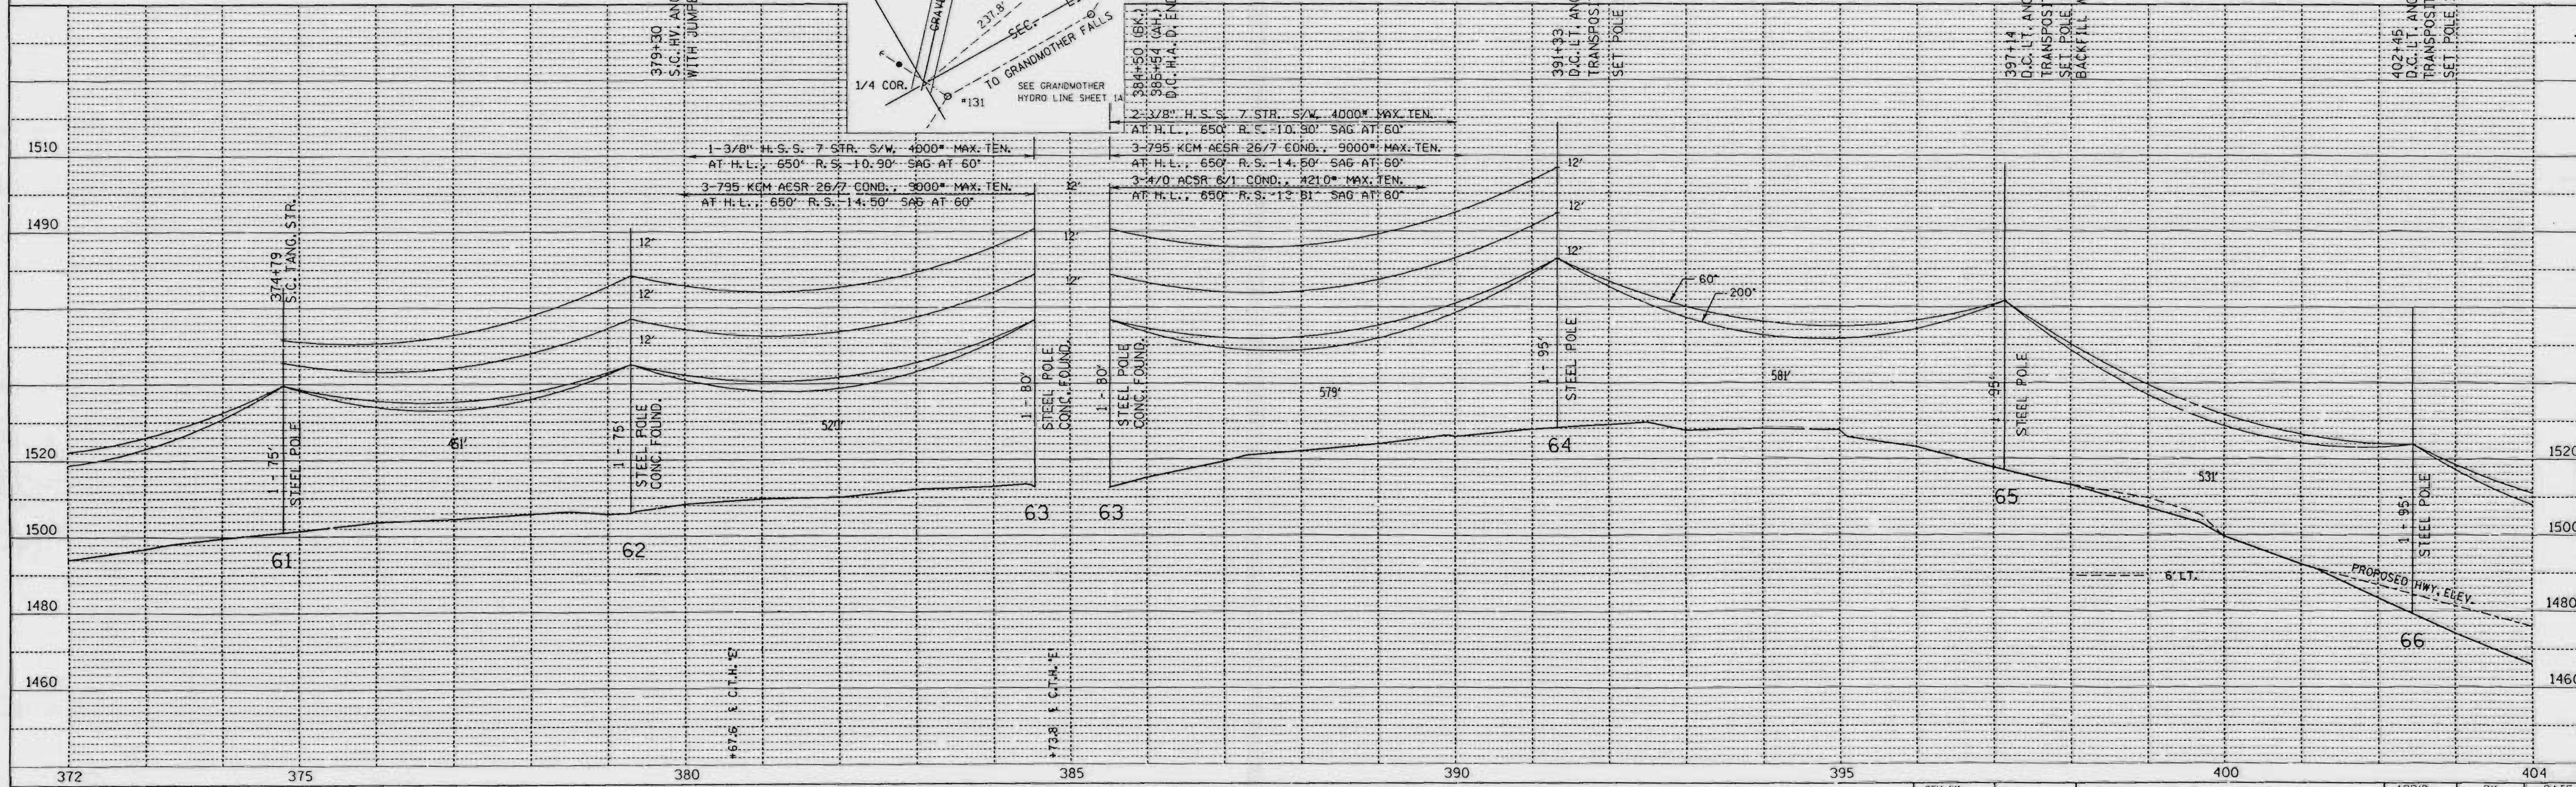

SINGLE PLAN AND PROFILE -- CADD 12/18/90

REV. BY	DATE	LINE G-7	SHEET 13	APP'D.	BY	DATE
SURV. APP'D.				SURVY.	EAP	10-23-90
ENGR. APP'D.				ENGR.	DLV	10-22-90

L1588

PLAN	DATE	BY
EXAMINED		
PLOTTED		
CHECKED		
NOTE BOOK NO.		

PROFILE	DATE	BY
EXAMINED		
PLOTTED		
CHECKED		
NOTE BOOK NO.		
STRUCTURE IDENTIFICATION		

TOWN OF
ROCK FALLS
T. 33 N., R. 6 E.

TOWN OF
BRADLEY



T. 34 N., R. 6 E.

LINCOLN COUNTY



PLAN
SURVEYED
ALIGNED
CHECKED
NOTE BOOK
NO. OF WY CHECKED

PROFILE
SURVEYED
ALIGNED
CHECKED
NOTE BOOK
NO. OF WY CHECKED
STRUCTURE NOTATIONS

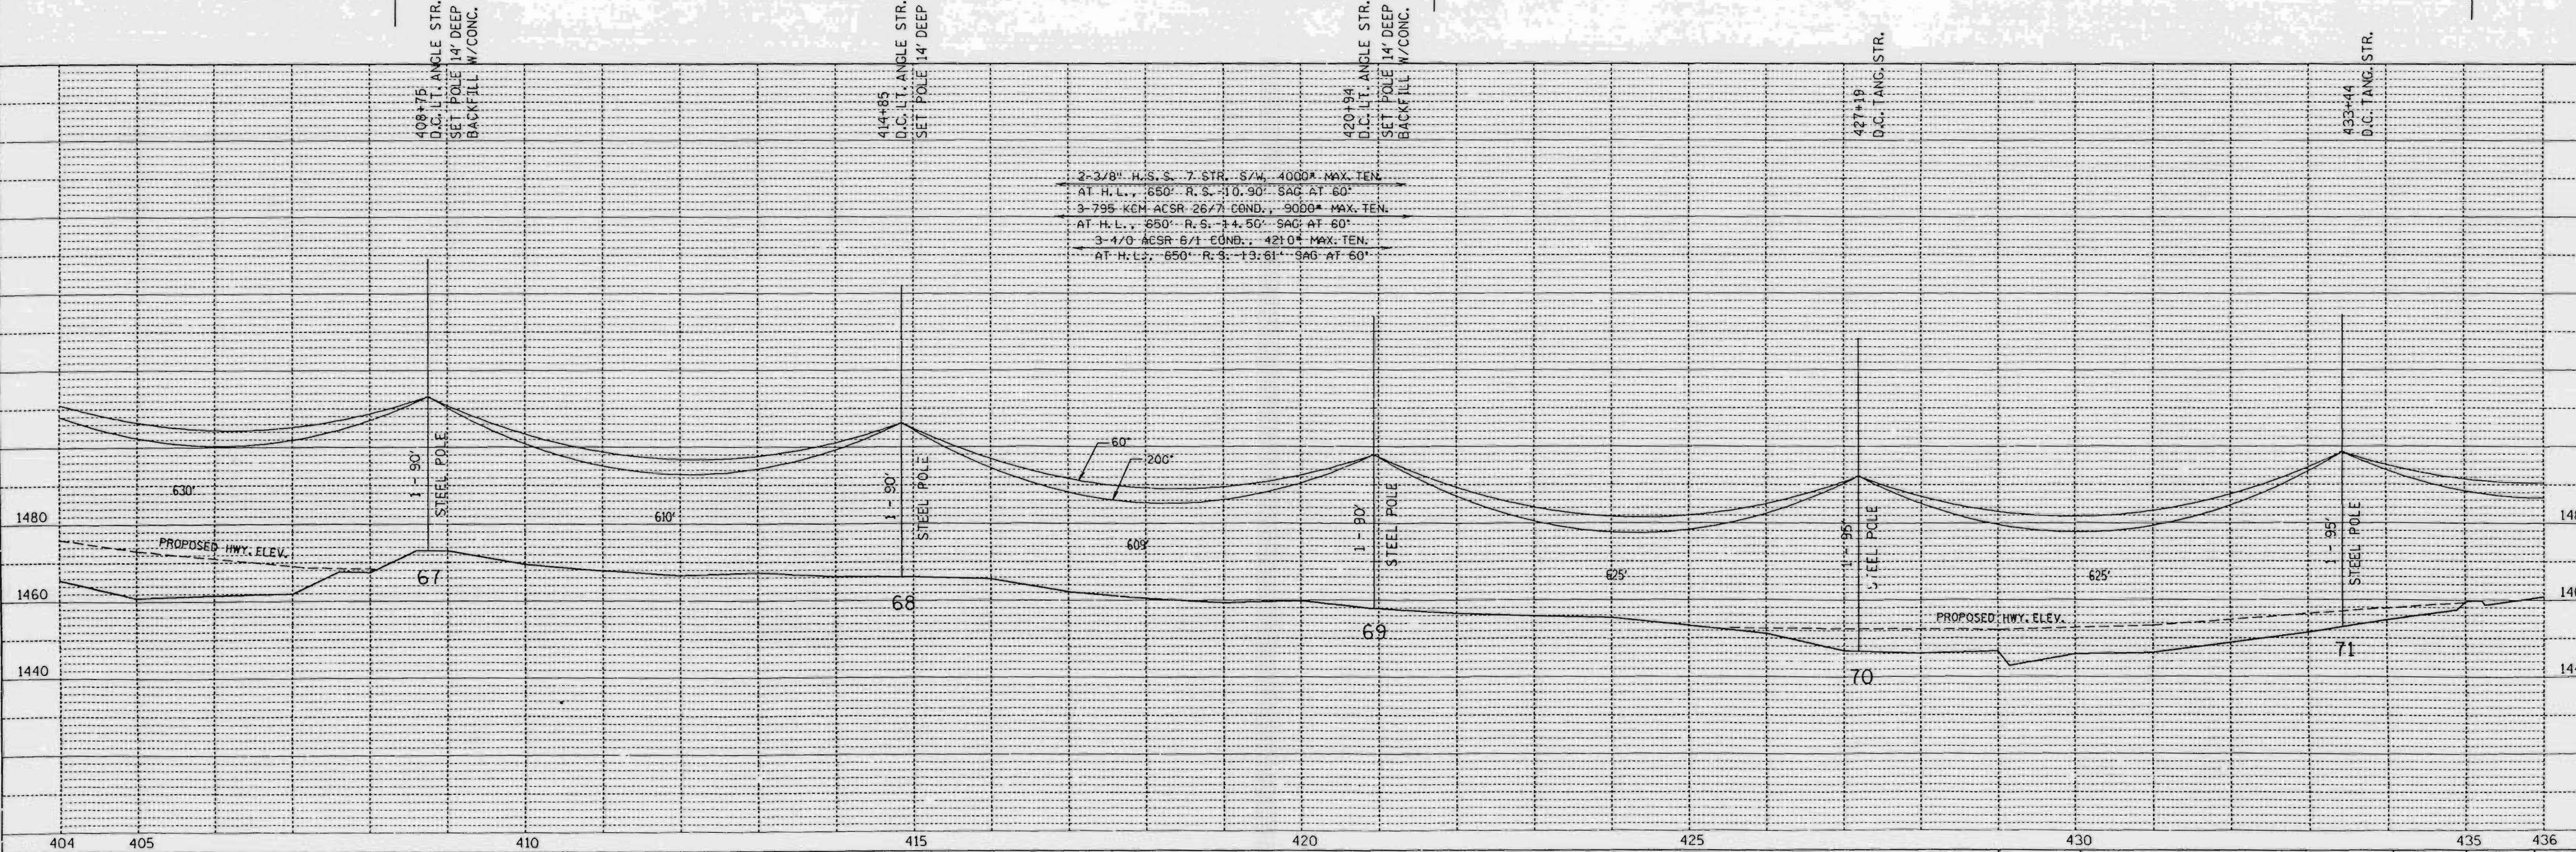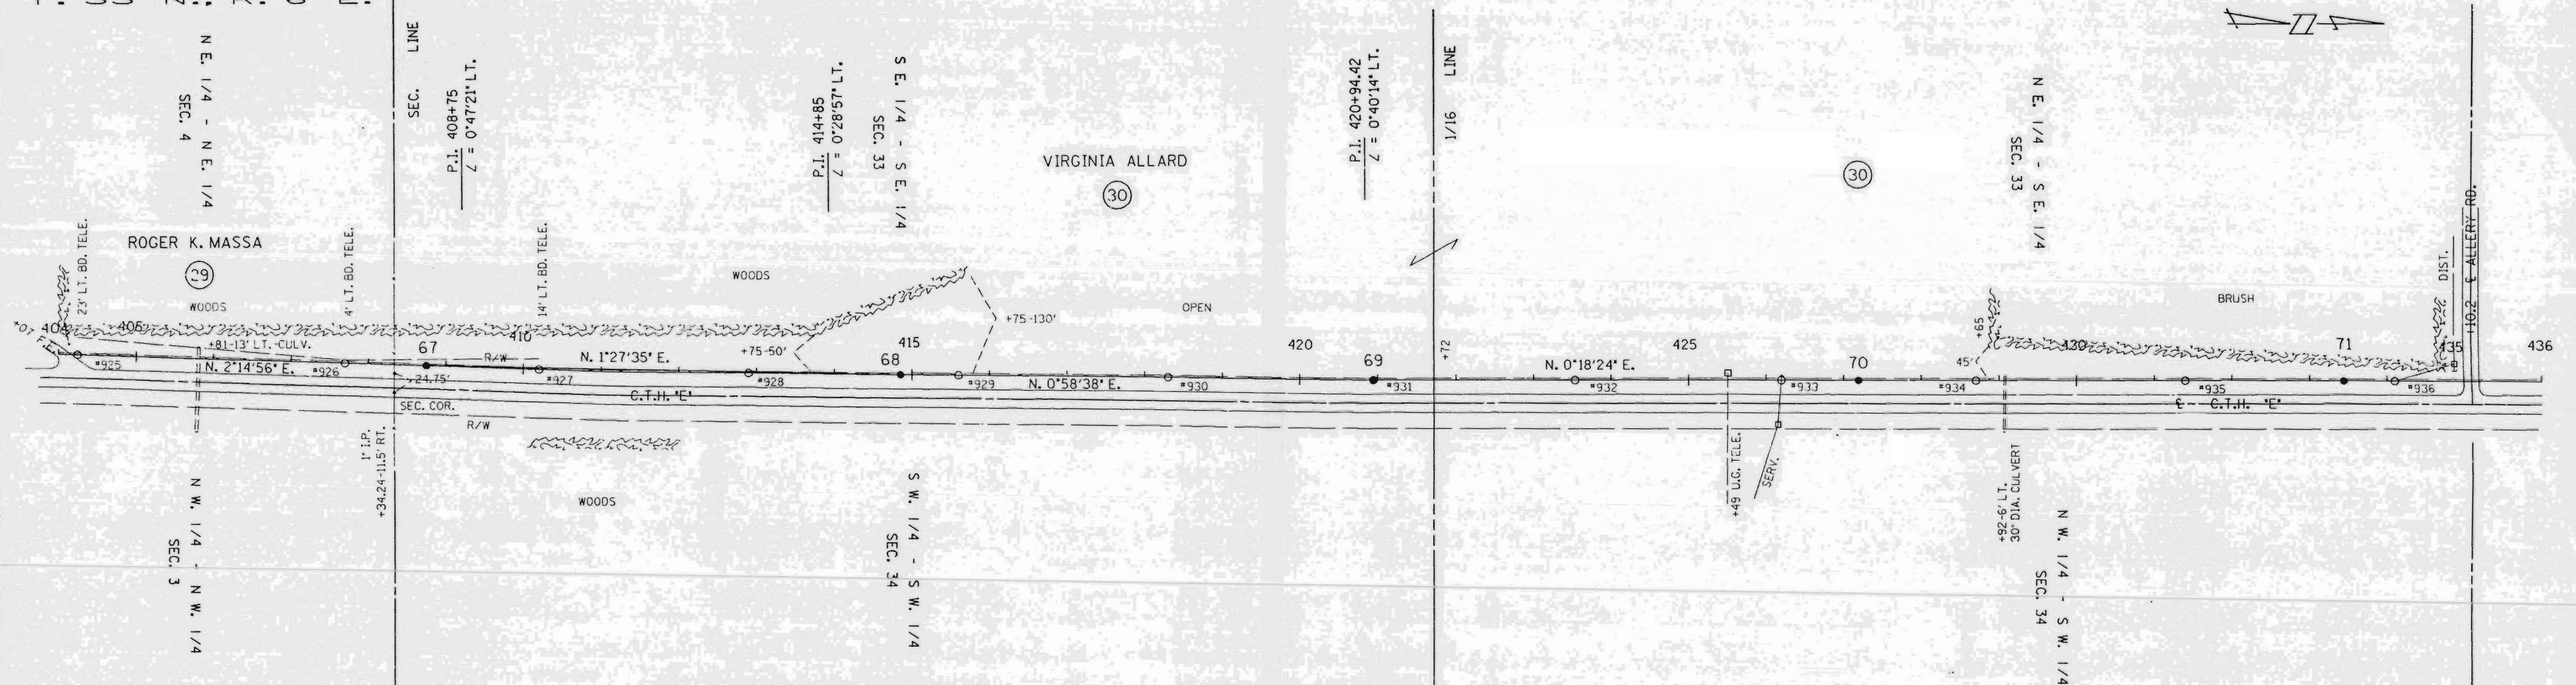

SINGLE PLAN AND PROFILE -- CADD 12/18/98


REV. BY
SURV. APP'D.
ENGR. APP'D.

LINE G-7

SHEET 14


APP'D. BY DATE
SURV. EAP 10-23-90
ENGR. DLY 10-22-90

L159A

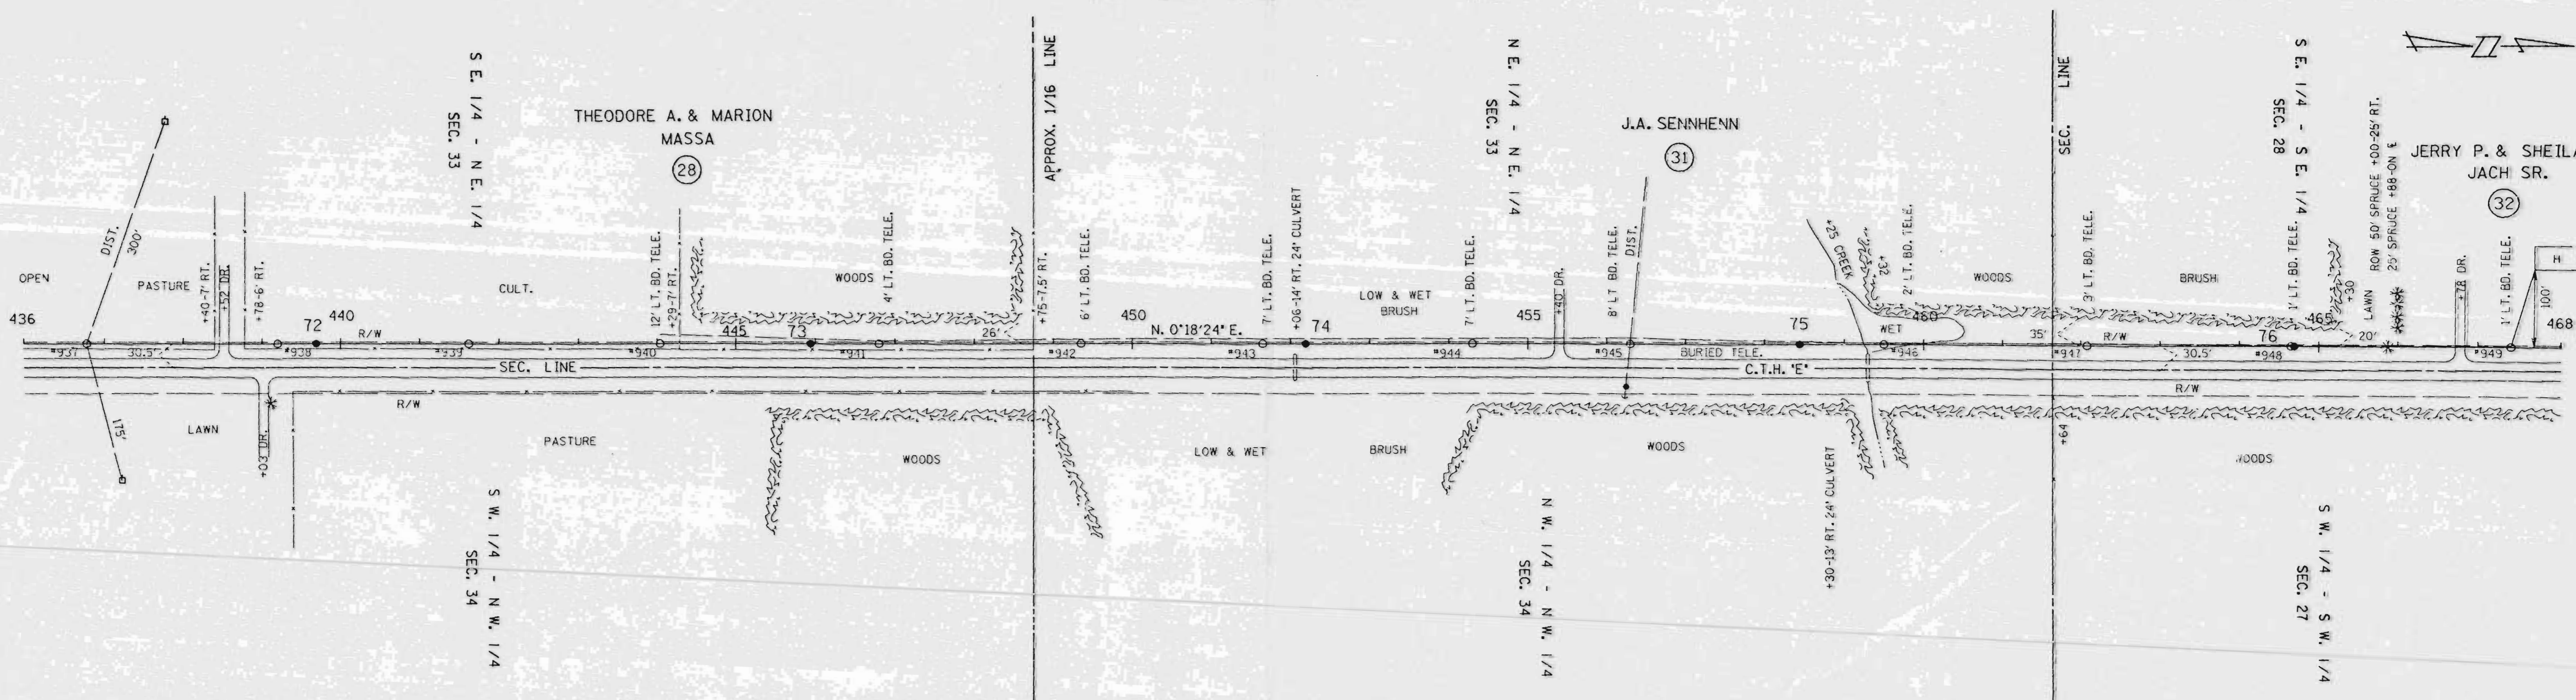

SURVEYED
 NOTE BOOK
 NO.

CHECKED
 NOTE BOOK
 NO.

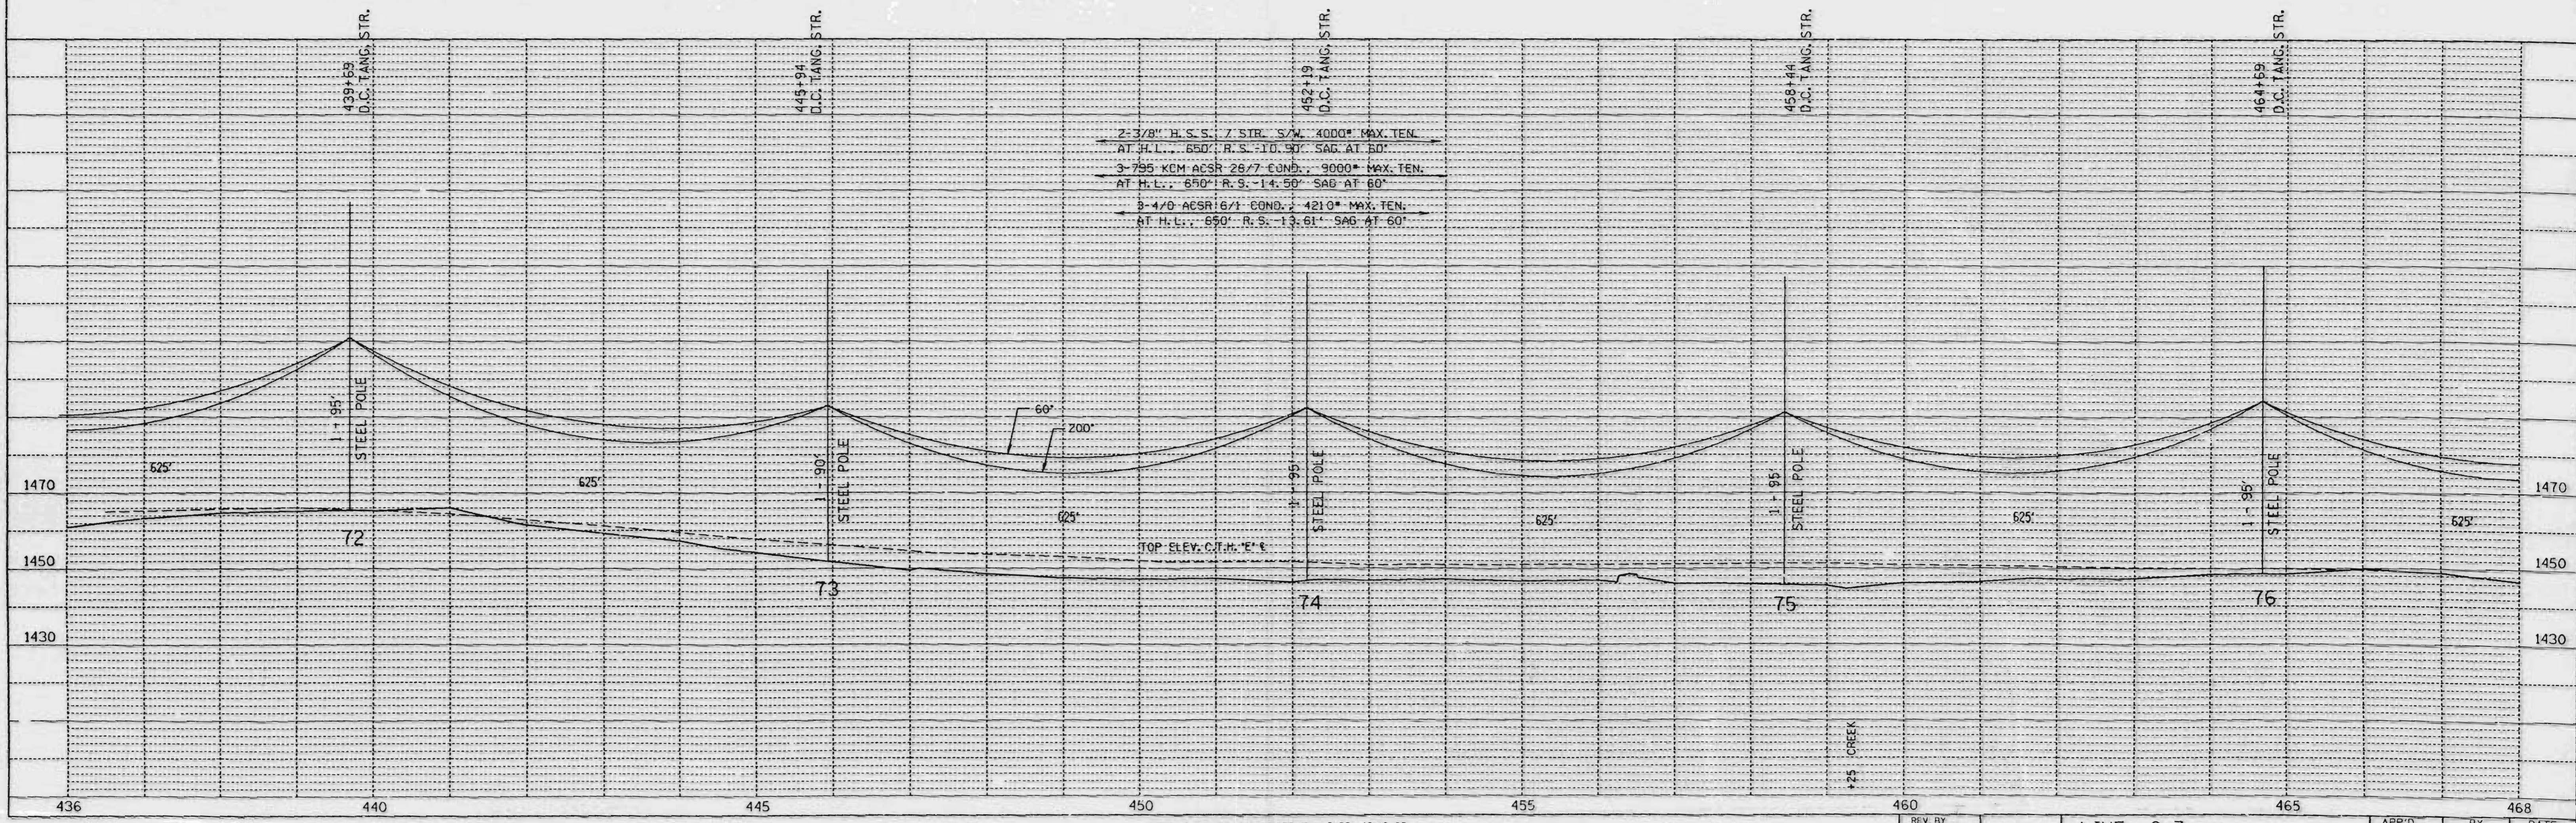

2-3/8" H.S.S. 7 STR. S/W 4000' MAX. TEN.
 AT H.L. 650' R.S. -10.90' SAG AT 60'
 3-7/8" KCM ACSR 26/7 COND. 9000' MAX. TEN.
 AT H.L. 650' R.S. -14.50' SAG AT 60'
 3-1/2" ACSR 6/1 COND. 4210' MAX. TEN.
 AT H.L. 650' R.S. -13.61' SAG AT 60'

SINGLE PLAN AND PROFILE -- CADD 12/18/98



REV. BY	APP'D.	BY	DATE
SURV. APP'D.	ENGR. APP'D.	EAP	10-23-90
		DLV	10-23-90

LINE G-7

SHEET 15

11500

DATE	
BY	
NO.	
PLAN	
NO.	
DATE	
BY	
NO.	
PROFILE	
NO.	
DATE	
BY	
NO.	

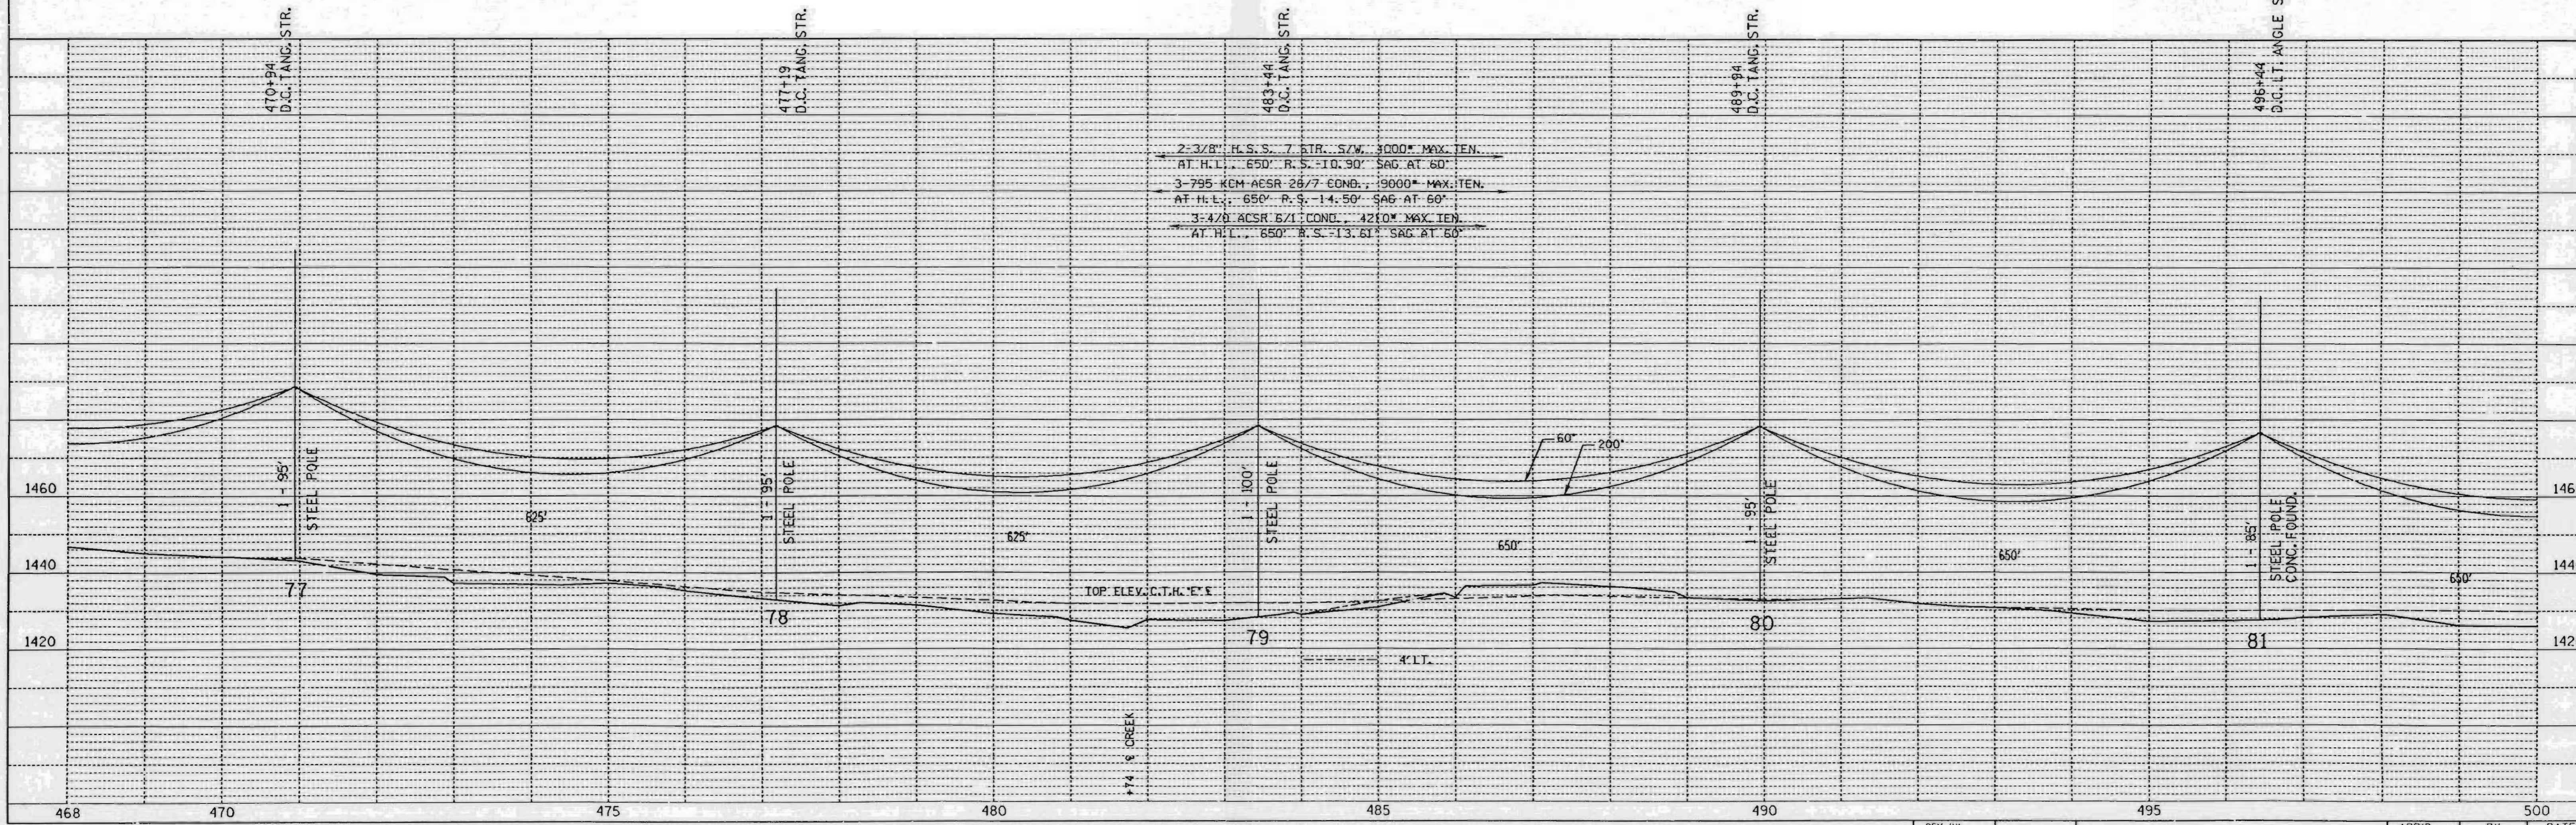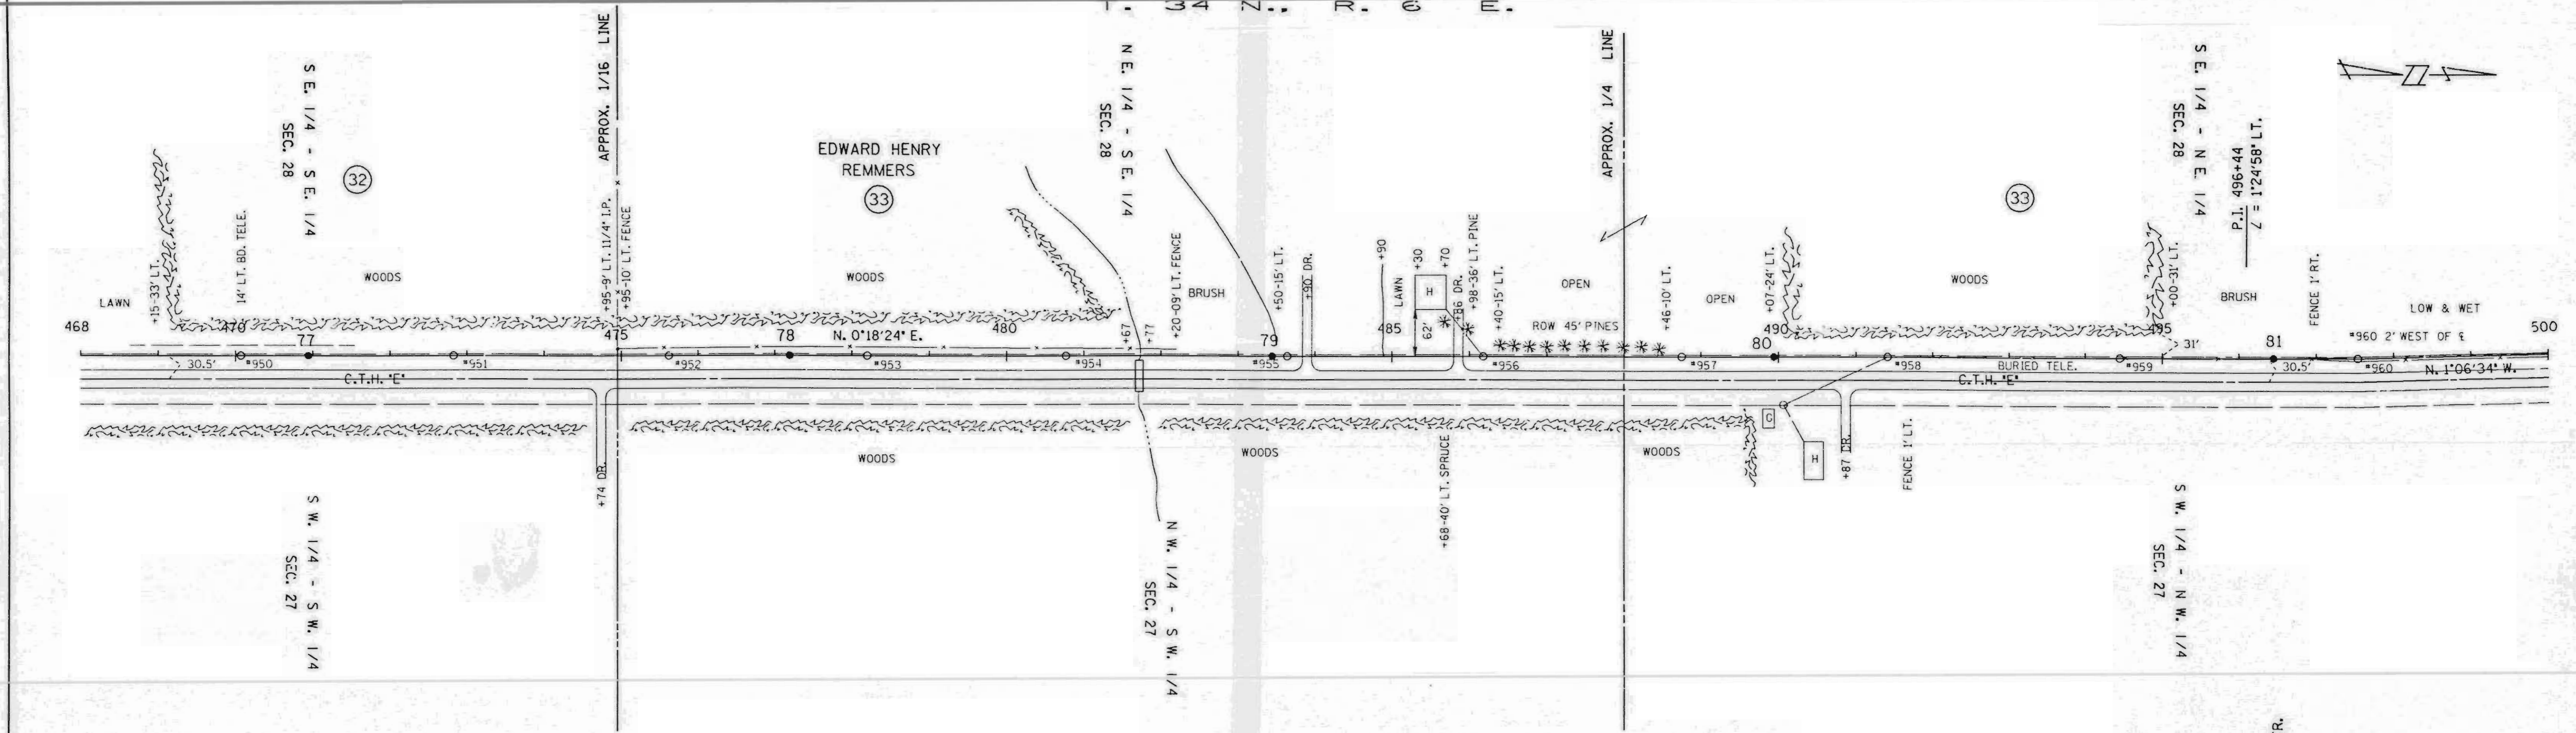


SINGLE PLAN AND PROFILE -- CADD 12/18/98

REV. BY		APP'D.	BY	DATE
SURV. APP'D.		SURVEY	EAP	10-23-90
ENGR. APP'D.		ENGR.	DLV	10-22-90


LINE G-7 SHEET 16

LI60A

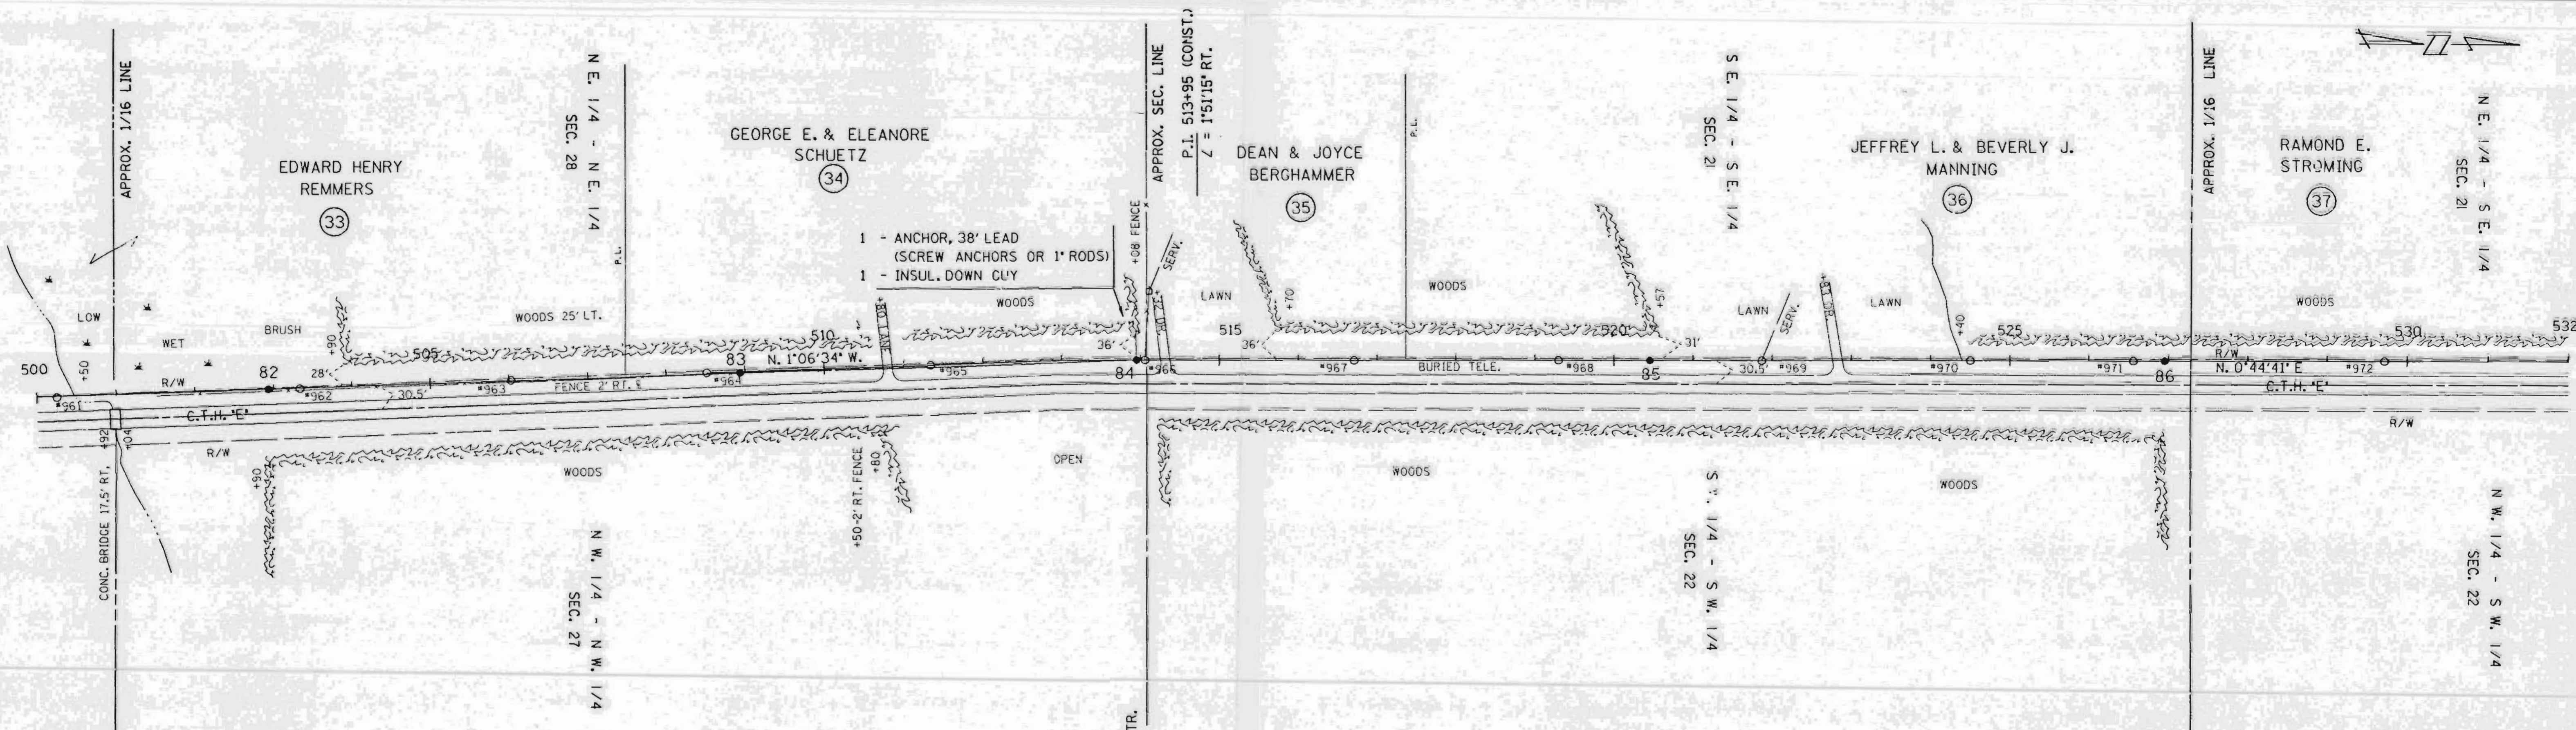

DATE	
BY	
CHKD.	
SURVEYED	
ALIGNED	
CHECKED	
NOTE BOOK	
NO.	

DATE	
BY	
CHKD.	
SURVEYED	
GRADES CHECKED	
NOTE BOOK	
NO.	

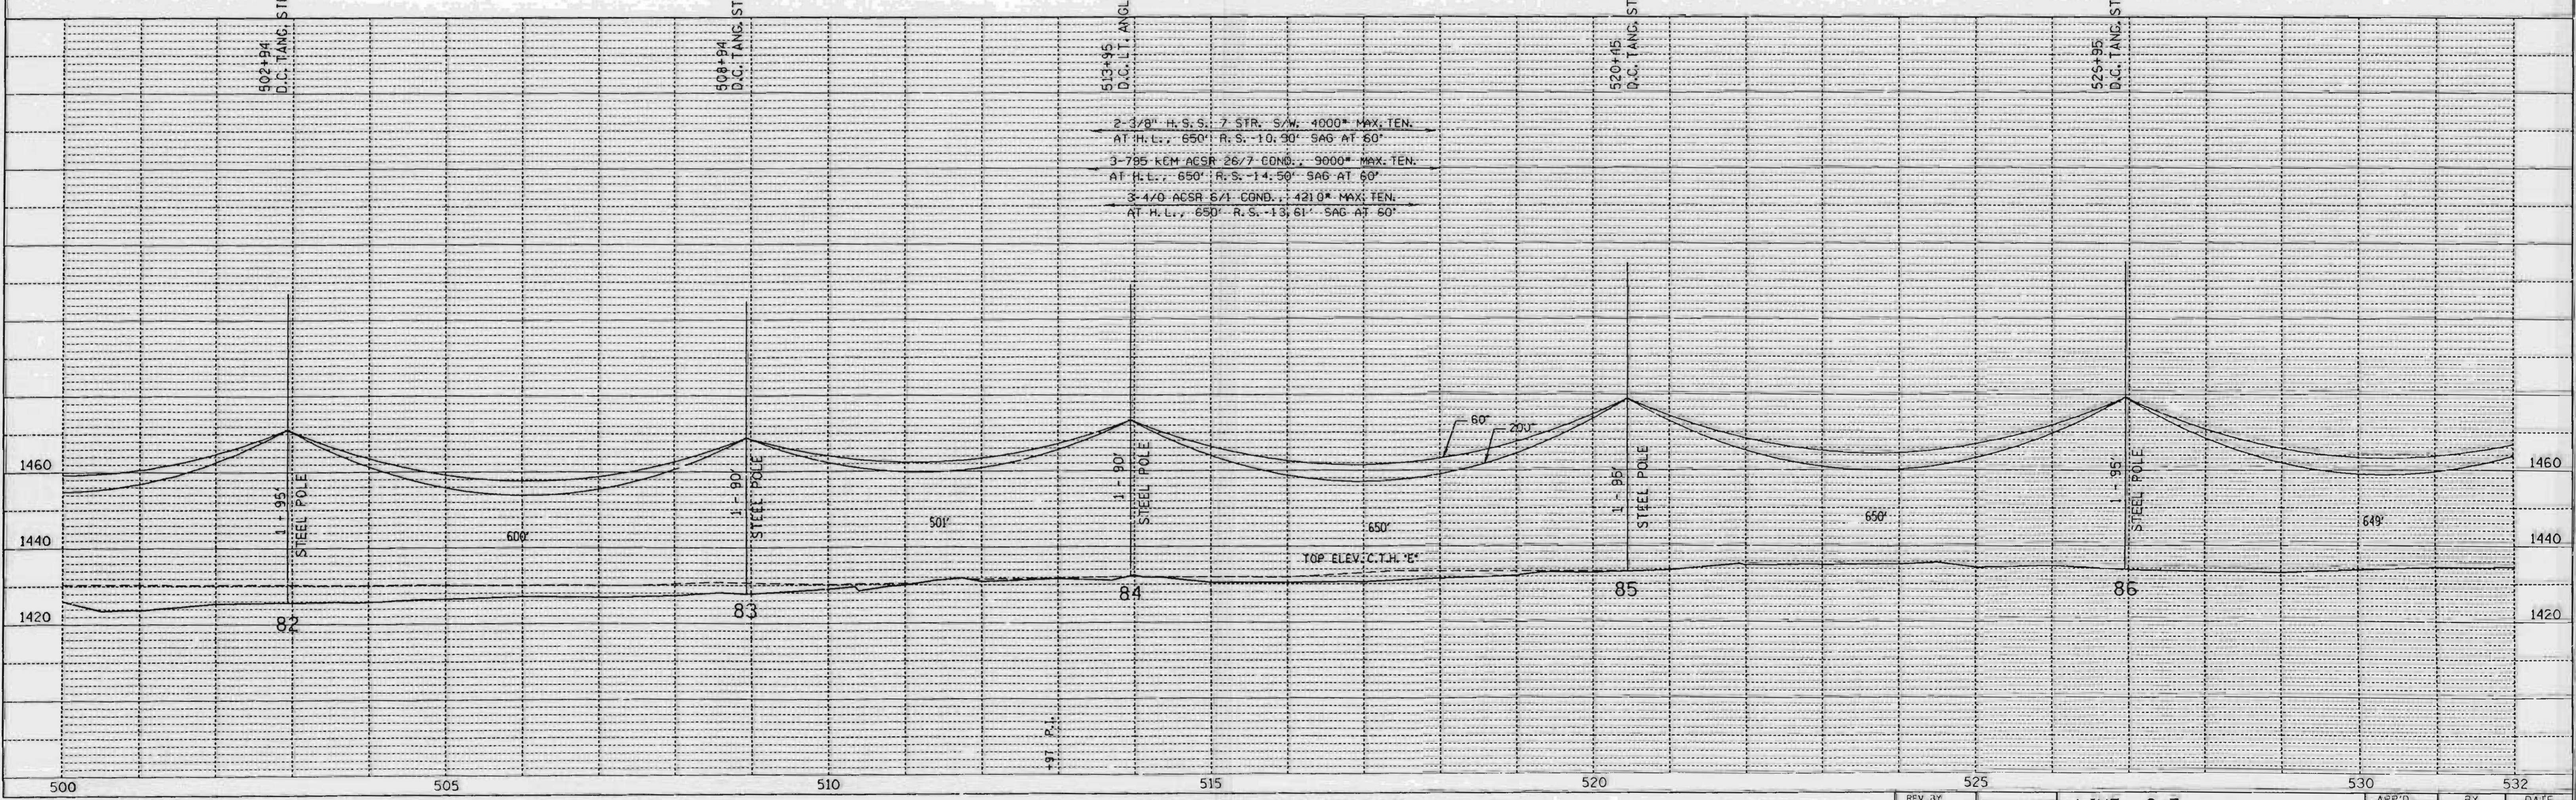

SINGLE PLAN AND PROFILE -- CADD 12/18/98



REV. BY		DATE	
SERV. APP'D.		ENGR. APP'D.	

LINE G-7

SHEET 17

APP'D.	BY	DATE
SURVEY ENGR.	ENR.	10-23-90
	DLV	10-22-90

L160B

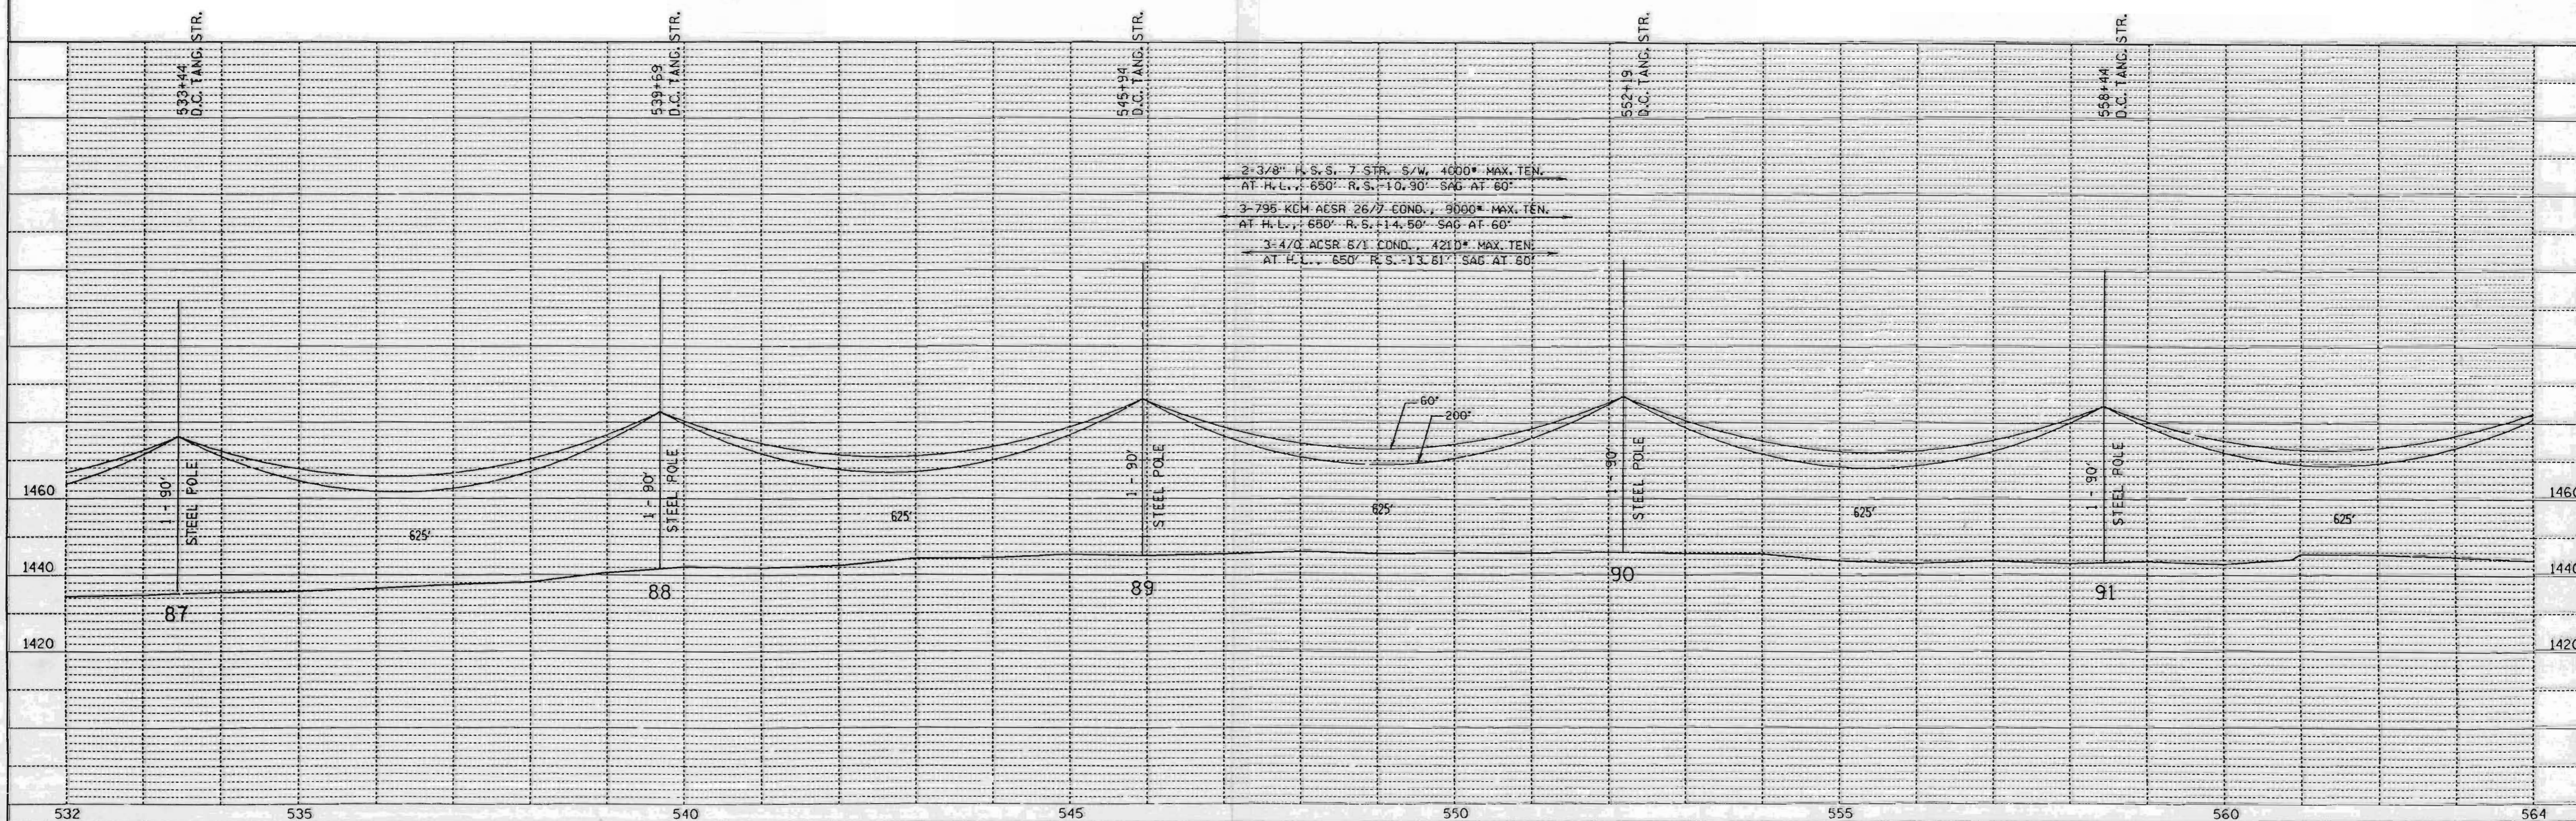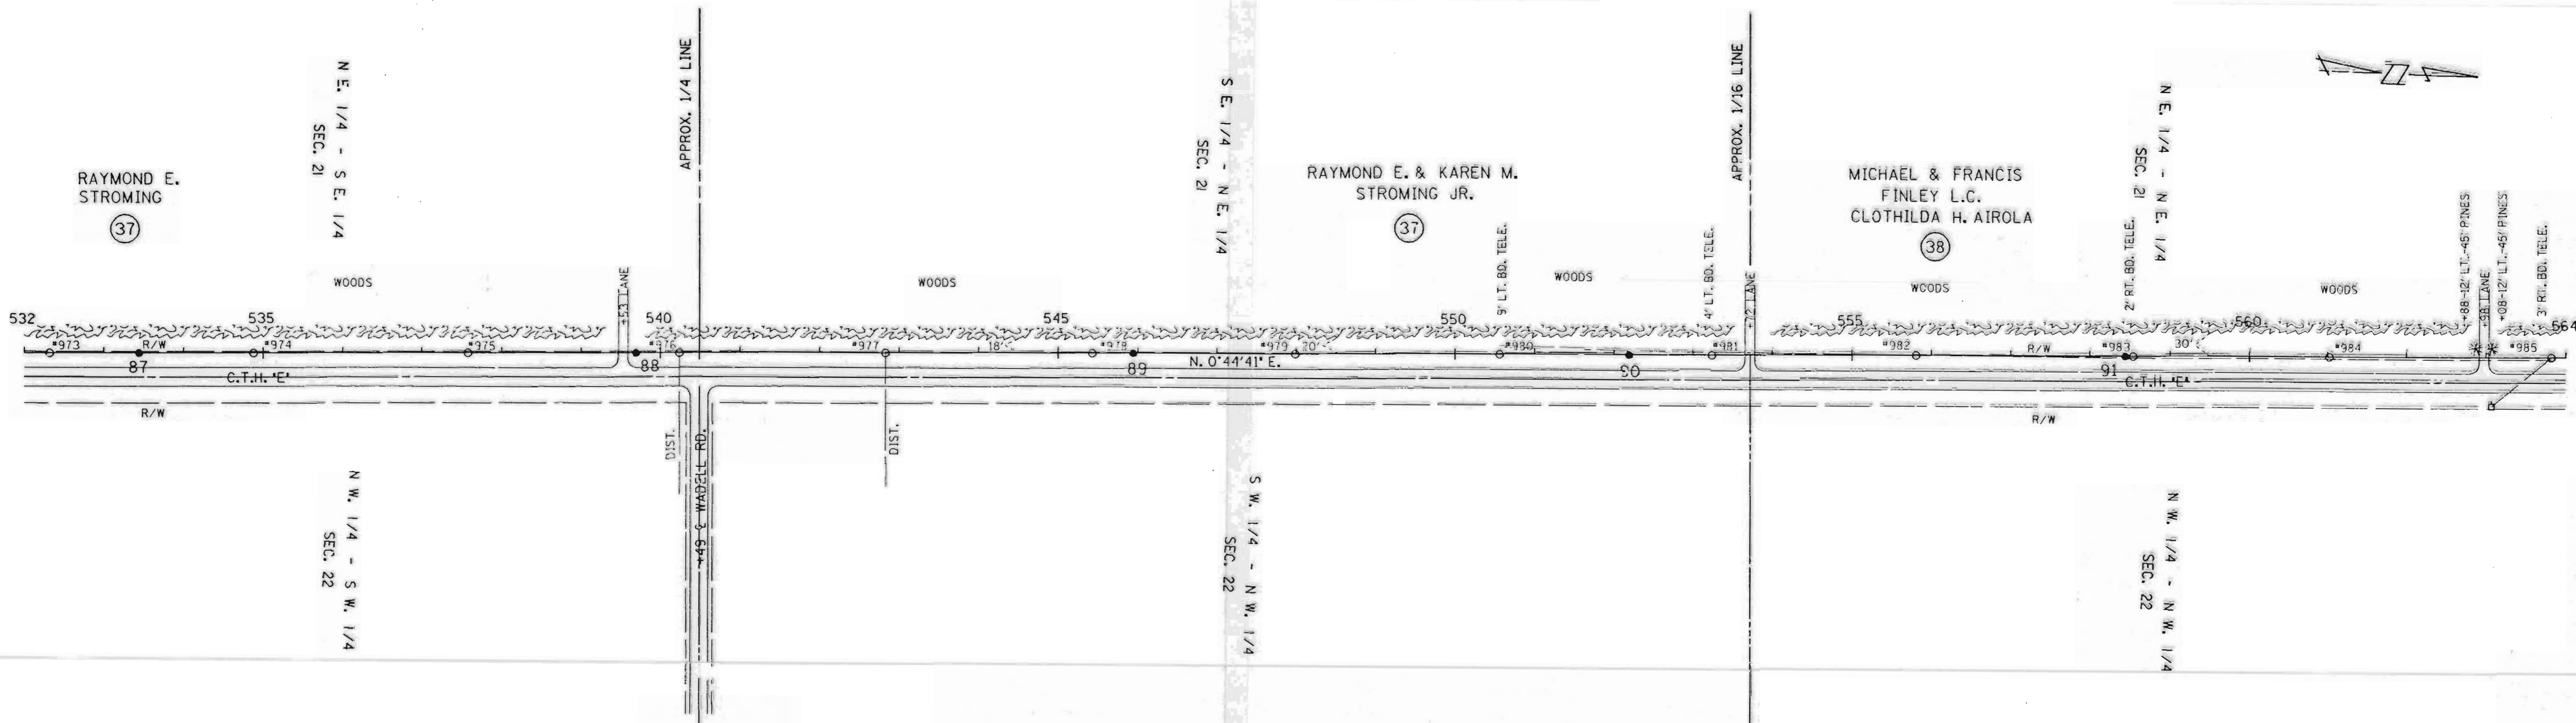


SINGLE PLAN AND PROFILE -- CADD 12/19/98

DATE	
BY	
PLAN	SURVEYED
	PLOTTED
	CHECKED
	BY
	DATE
	NO.


DATE	
BY	
PROFILE	SURVEYED
	PLOTTED
	CHECKED
	BY
	DATE
	NO.

REV. BY		LINE C-7	SHEET 18	APP'D.	BY	DATE
SURV. APP'D.				SURVEY	EAP	10-23-98
ENGR. APP'D.				ENGR.	DAV	10-27-98


L161A

 

DATE	
BY	
REV.	
NO.	
PLAN	
NO.	
DATE	
BY	
REV.	
NO.	

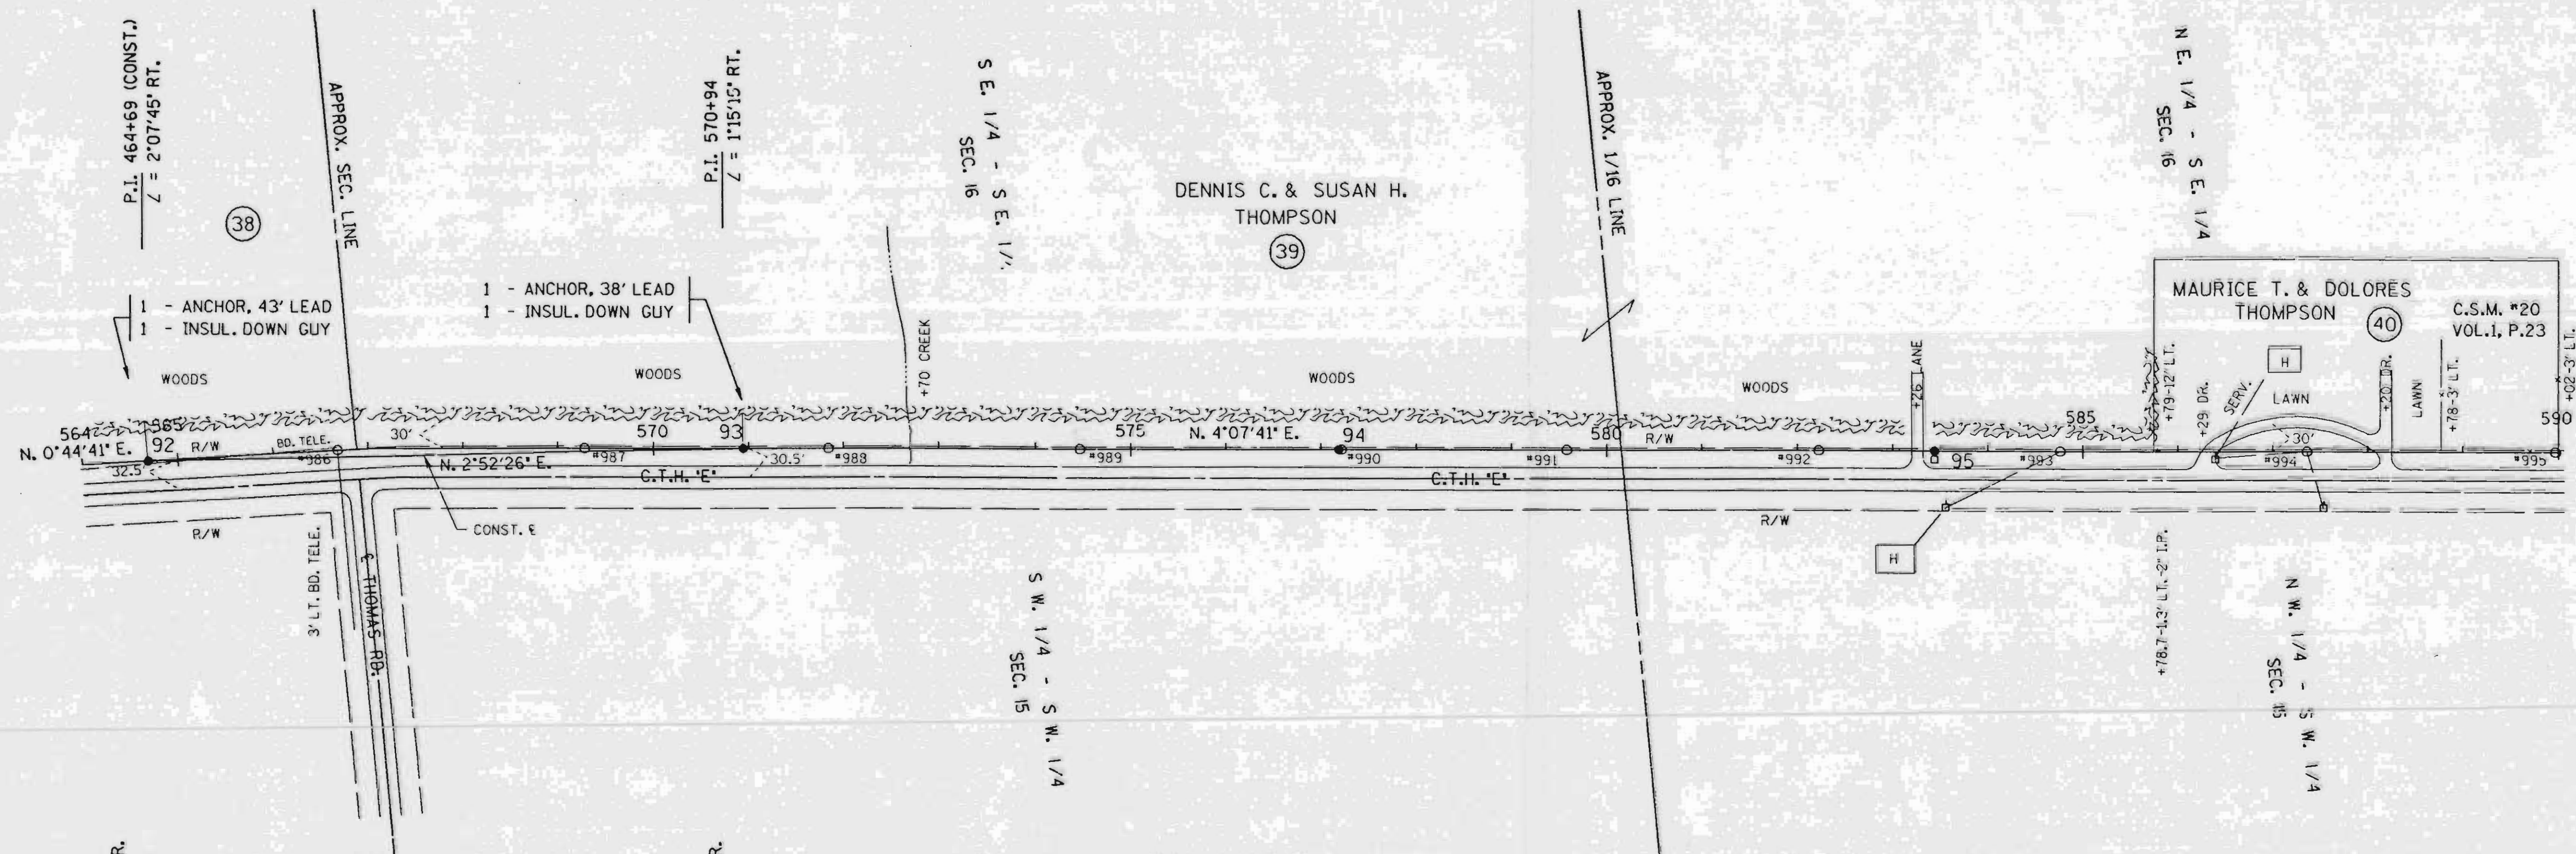



DATE	
BY	
REV.	
NO.	
PROFILE	
NO.	
DATE	
BY	
REV.	
NO.	

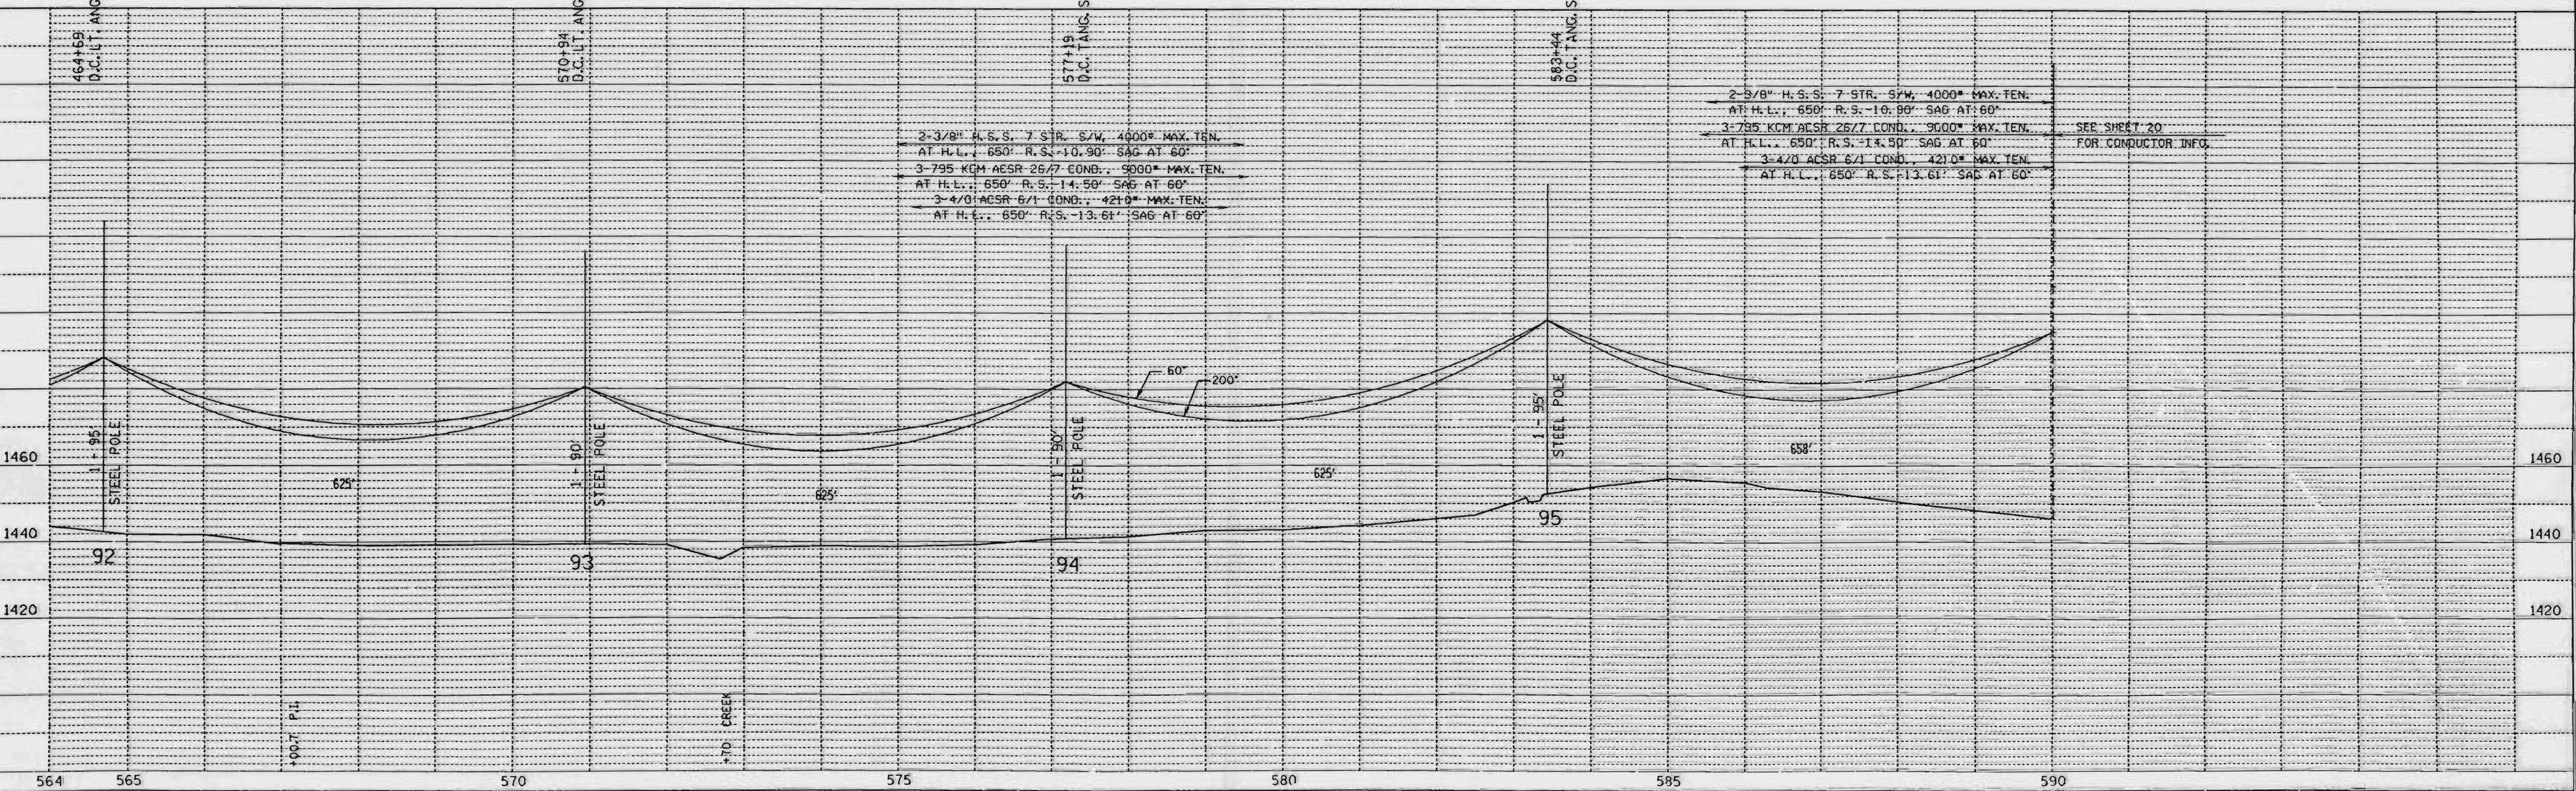

SINGLE PLAN AND PROFILE -- CADD 12/18/90

REV. BY		LINE G-7	APP'D.	BY	DATE
SURV. APP'D.			SURVEY	ENGR.	10-23-90
ENGR. APP'D.			ENGR.	ENGR.	10-22-90

L161B

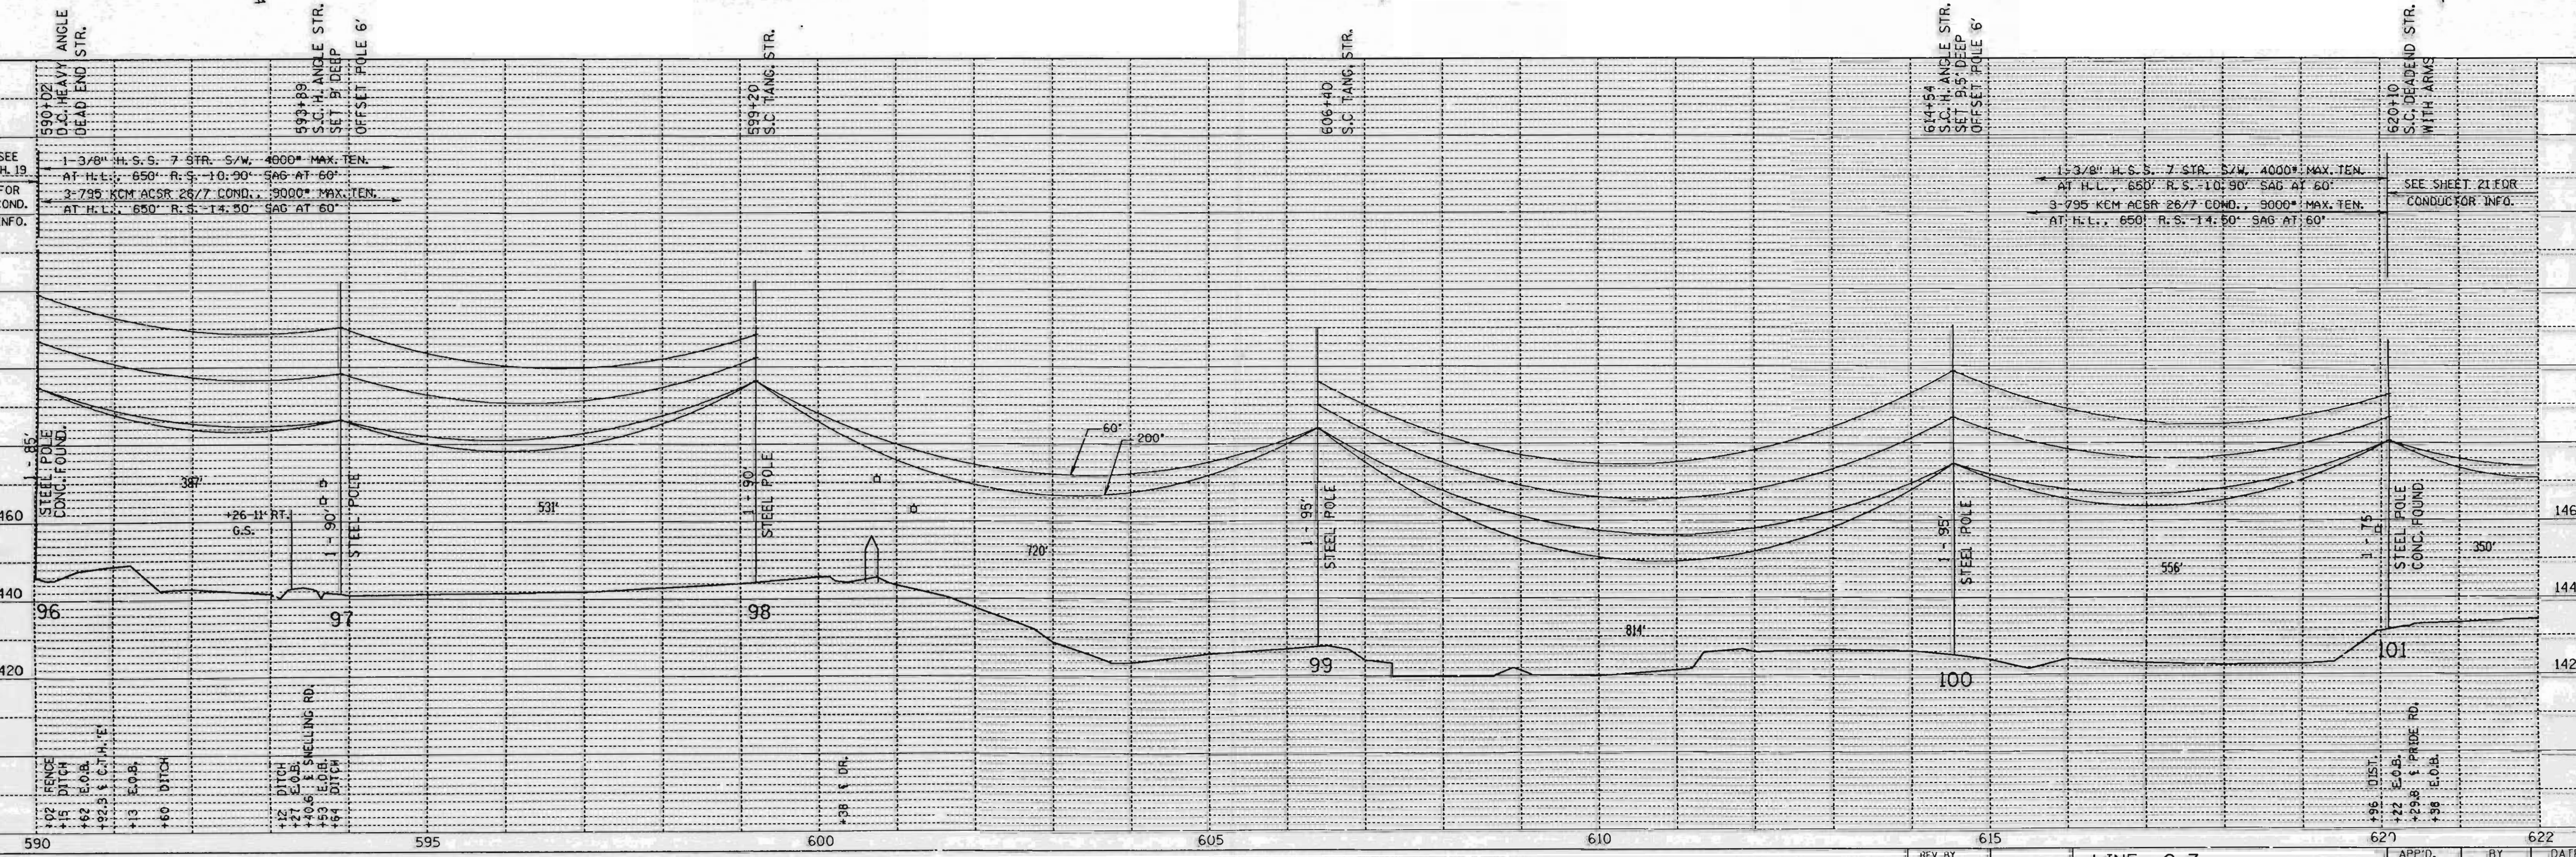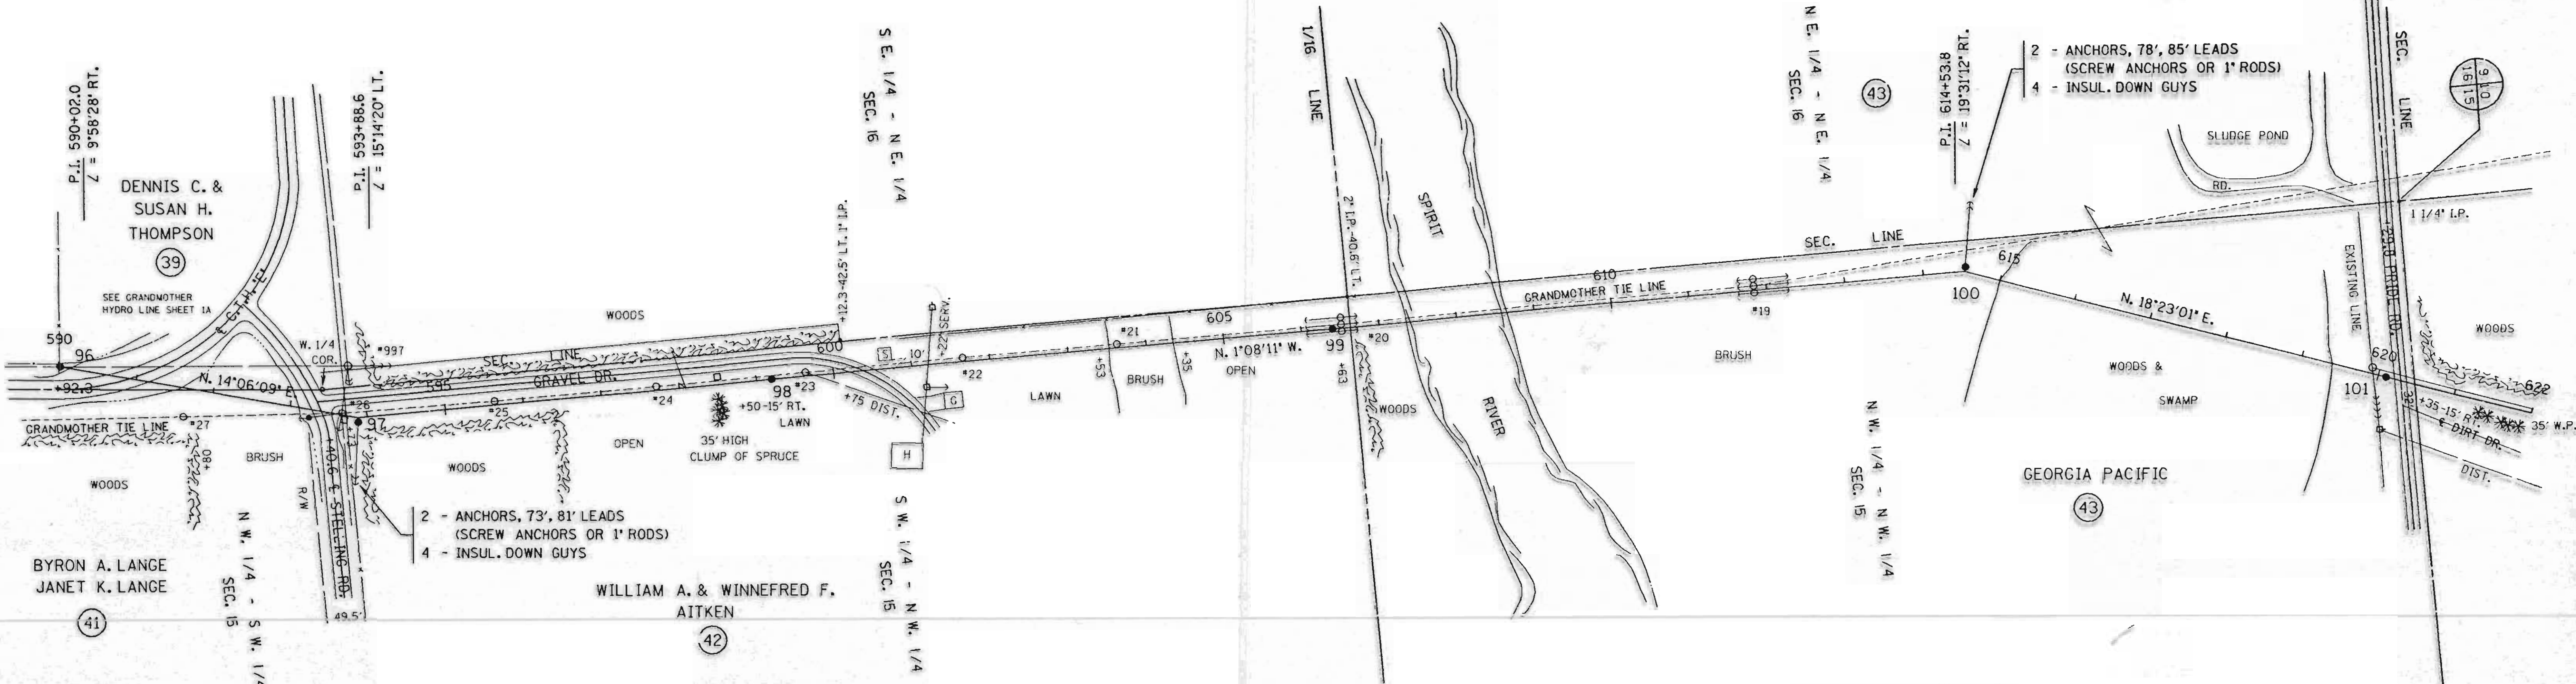

SINGLE PLAN AND PROFILE -- CADD 12/18/98

REV. BY	APP'D.	BY	DATE
SURV. M.P.D.	ENGR.	EXP	10-23-90
ENGR. APP'D.		DLV	10-22-90

LINE G-7

SHEET 20

L162 A

PLAN	SURVEYED	BY
	PLOTTED	
	ALIGNED	
	CHECKED	
	BY	
	NO.	

PROFILE	SURVEYED	BY
	PLOTTED	
	CHECKED	
	BY	
	NO.	