
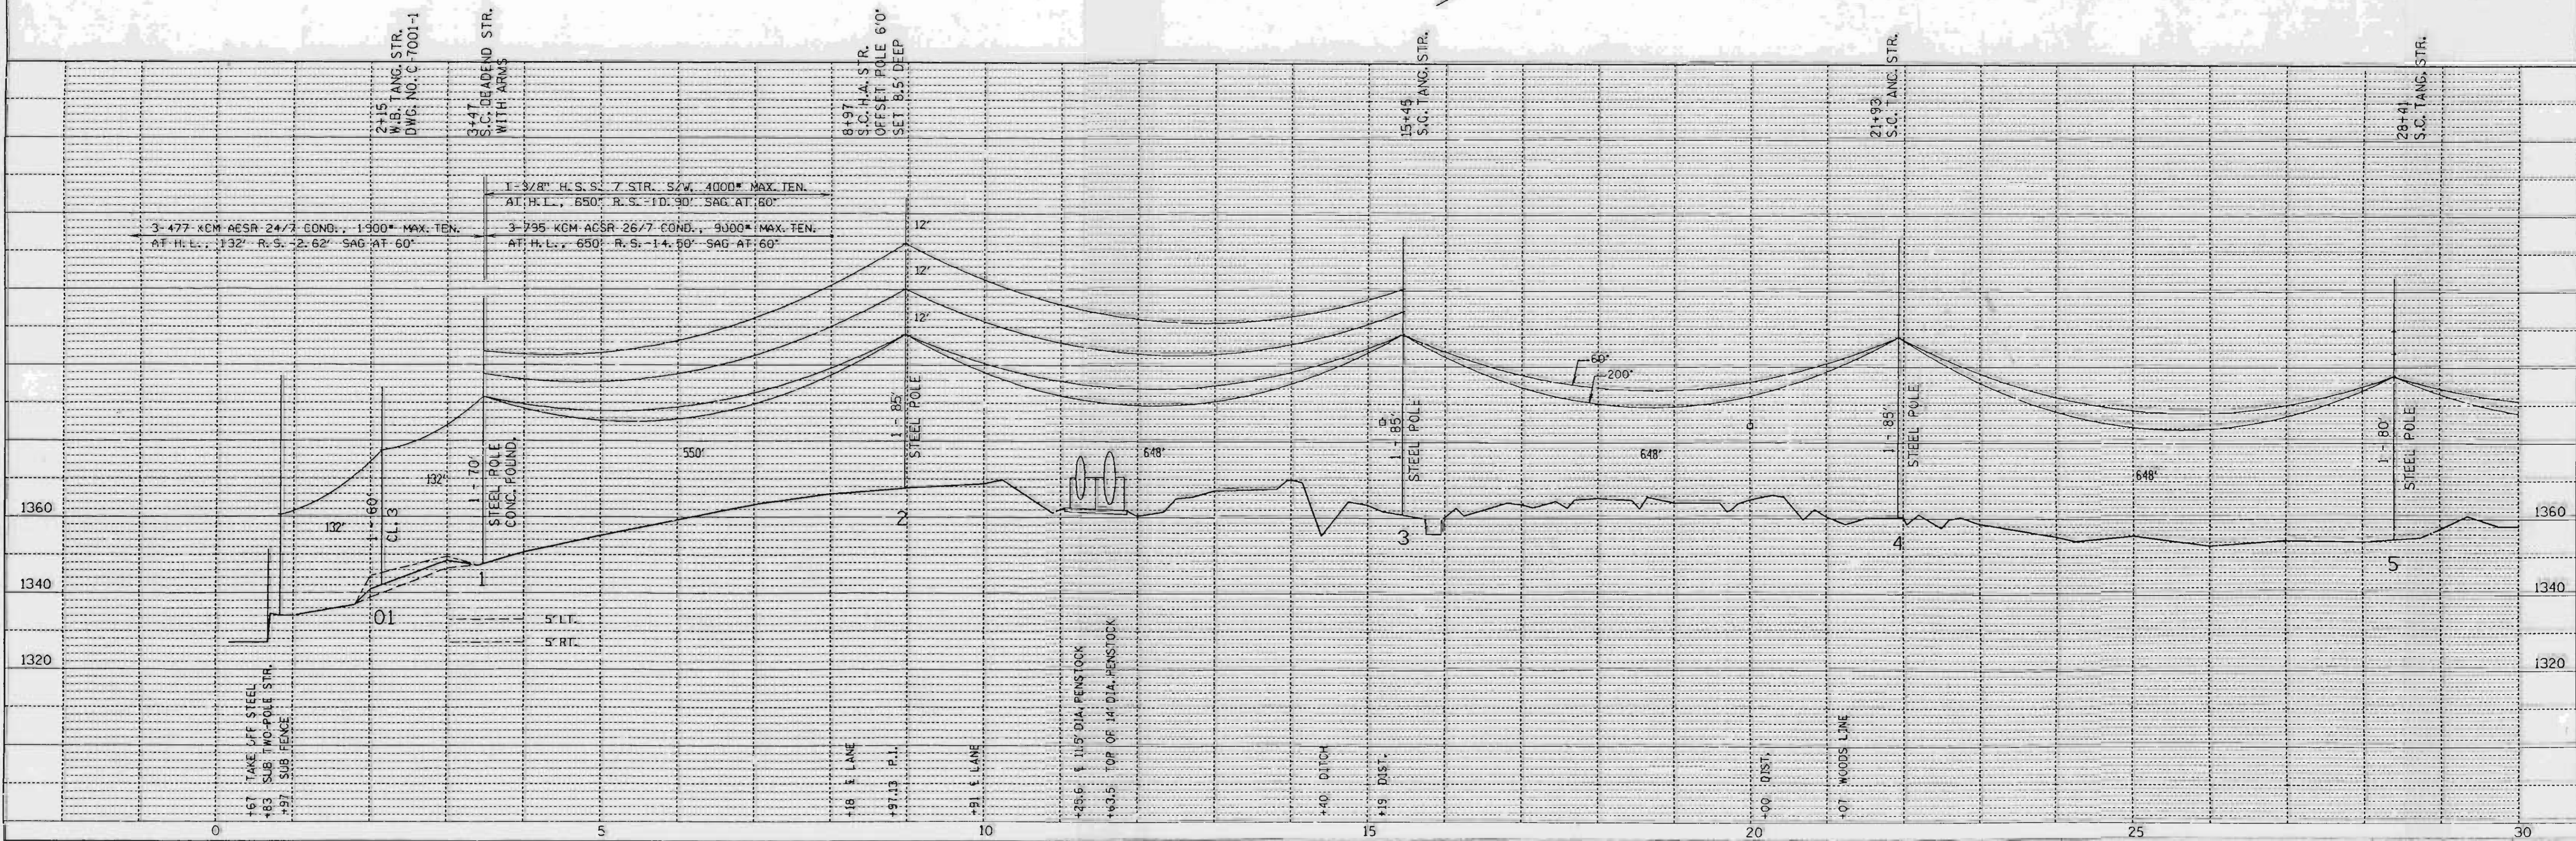


PLAN	SURVEYED	DATE
	PLOTTED	
	NOTED	
	NOTED	
	NOTED	
	NOTED	
	NOTED	
	NOTED	
	NOTED	
	NOTED	

PROFILE	SURVEYED	DATE
	PLOTTED	
	NOTED	
	NOTED	
	NOTED	
	NOTED	
	NOTED	
	NOTED	
	NOTED	
	NOTED	

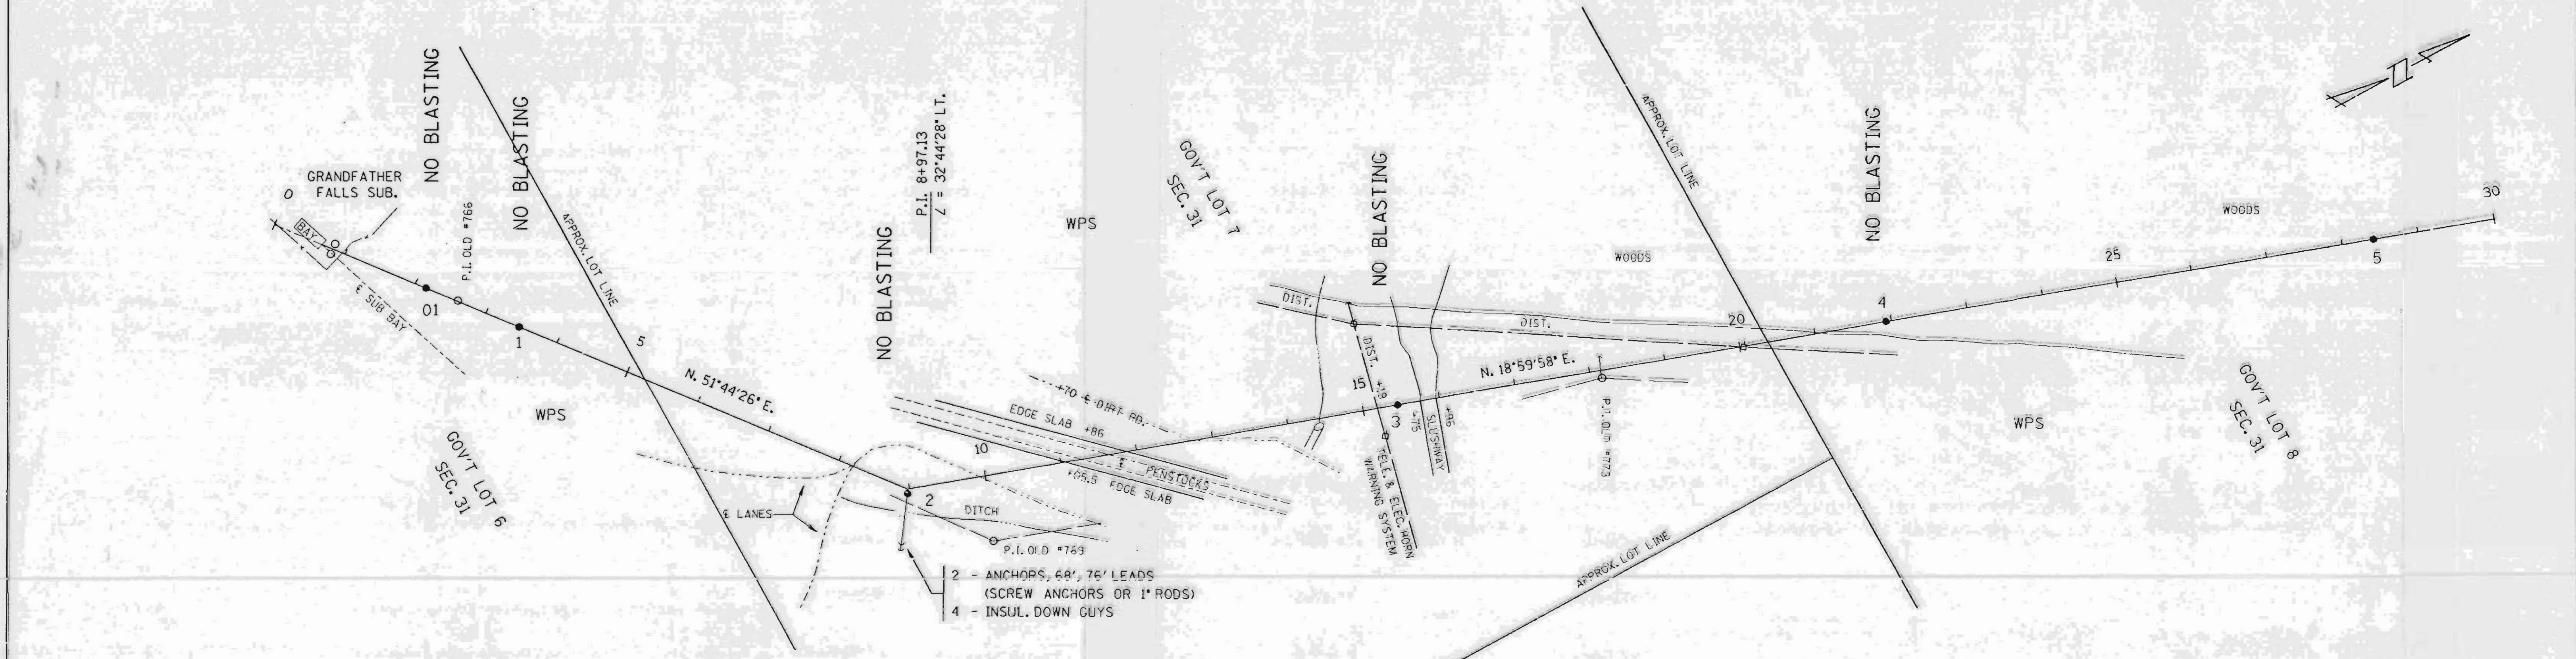

- 2 - ANCHORS, 68', 76' LEADS (SCREW ANCHORS OR 1" RODS)
- 4 - INSUL. DOWN GUYS

SINGLE PLAN AND PROFILE -- CADD 12/18/98

REV. BY	APP'D.	BY	DATE
SURV. APP'D.		EXP.	10-03-98
ENGR. APP'D.		ENGR.	10-05-98

LINE G-7

SHEET 1


**L152 A**




TOWN OF ROCK FALLS  
T. 33 N., R. 0 E.

LINCOLN COUNTY

TOWN OF BRADLEY  
T. 34 N., R. 0 E.

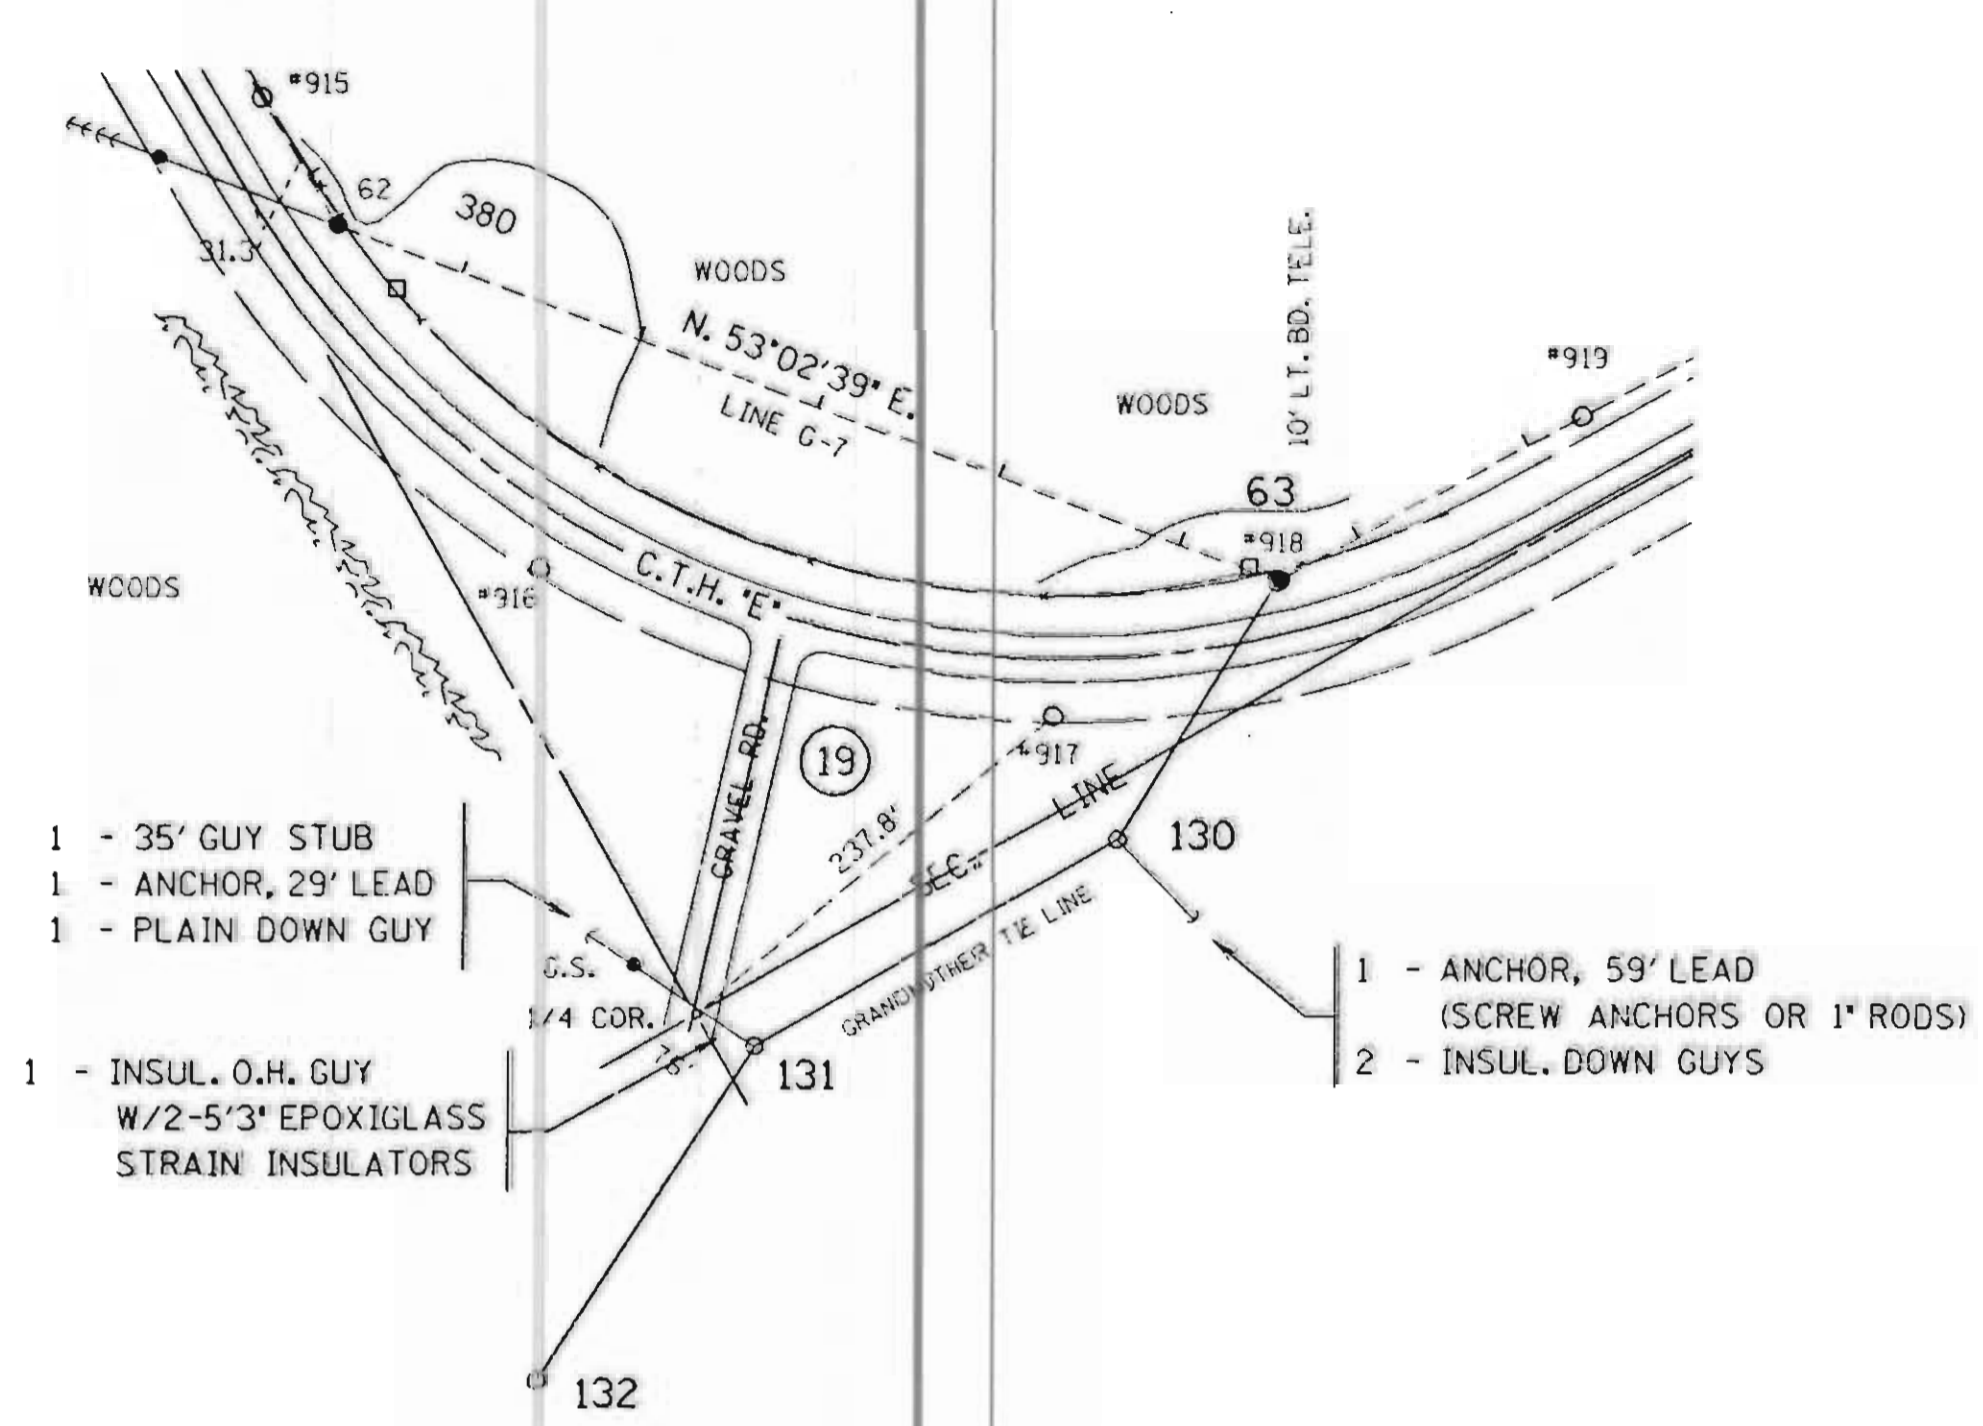

- 1 - 35' GUY STUB
- 1 - ANCHOR, 29' LEAD
- 1 - PLAIN DOWN GUY
- 1 - INSUL. O.H. GUY  
W/2-5'3" EPOXYGLASS  
STRAIN INSULATORS
- 1 - ANCHOR, 59' LEAD  
(SCREW ANCHORS OR 1" RODS)
- 2 - INSUL. DOWN GUYS

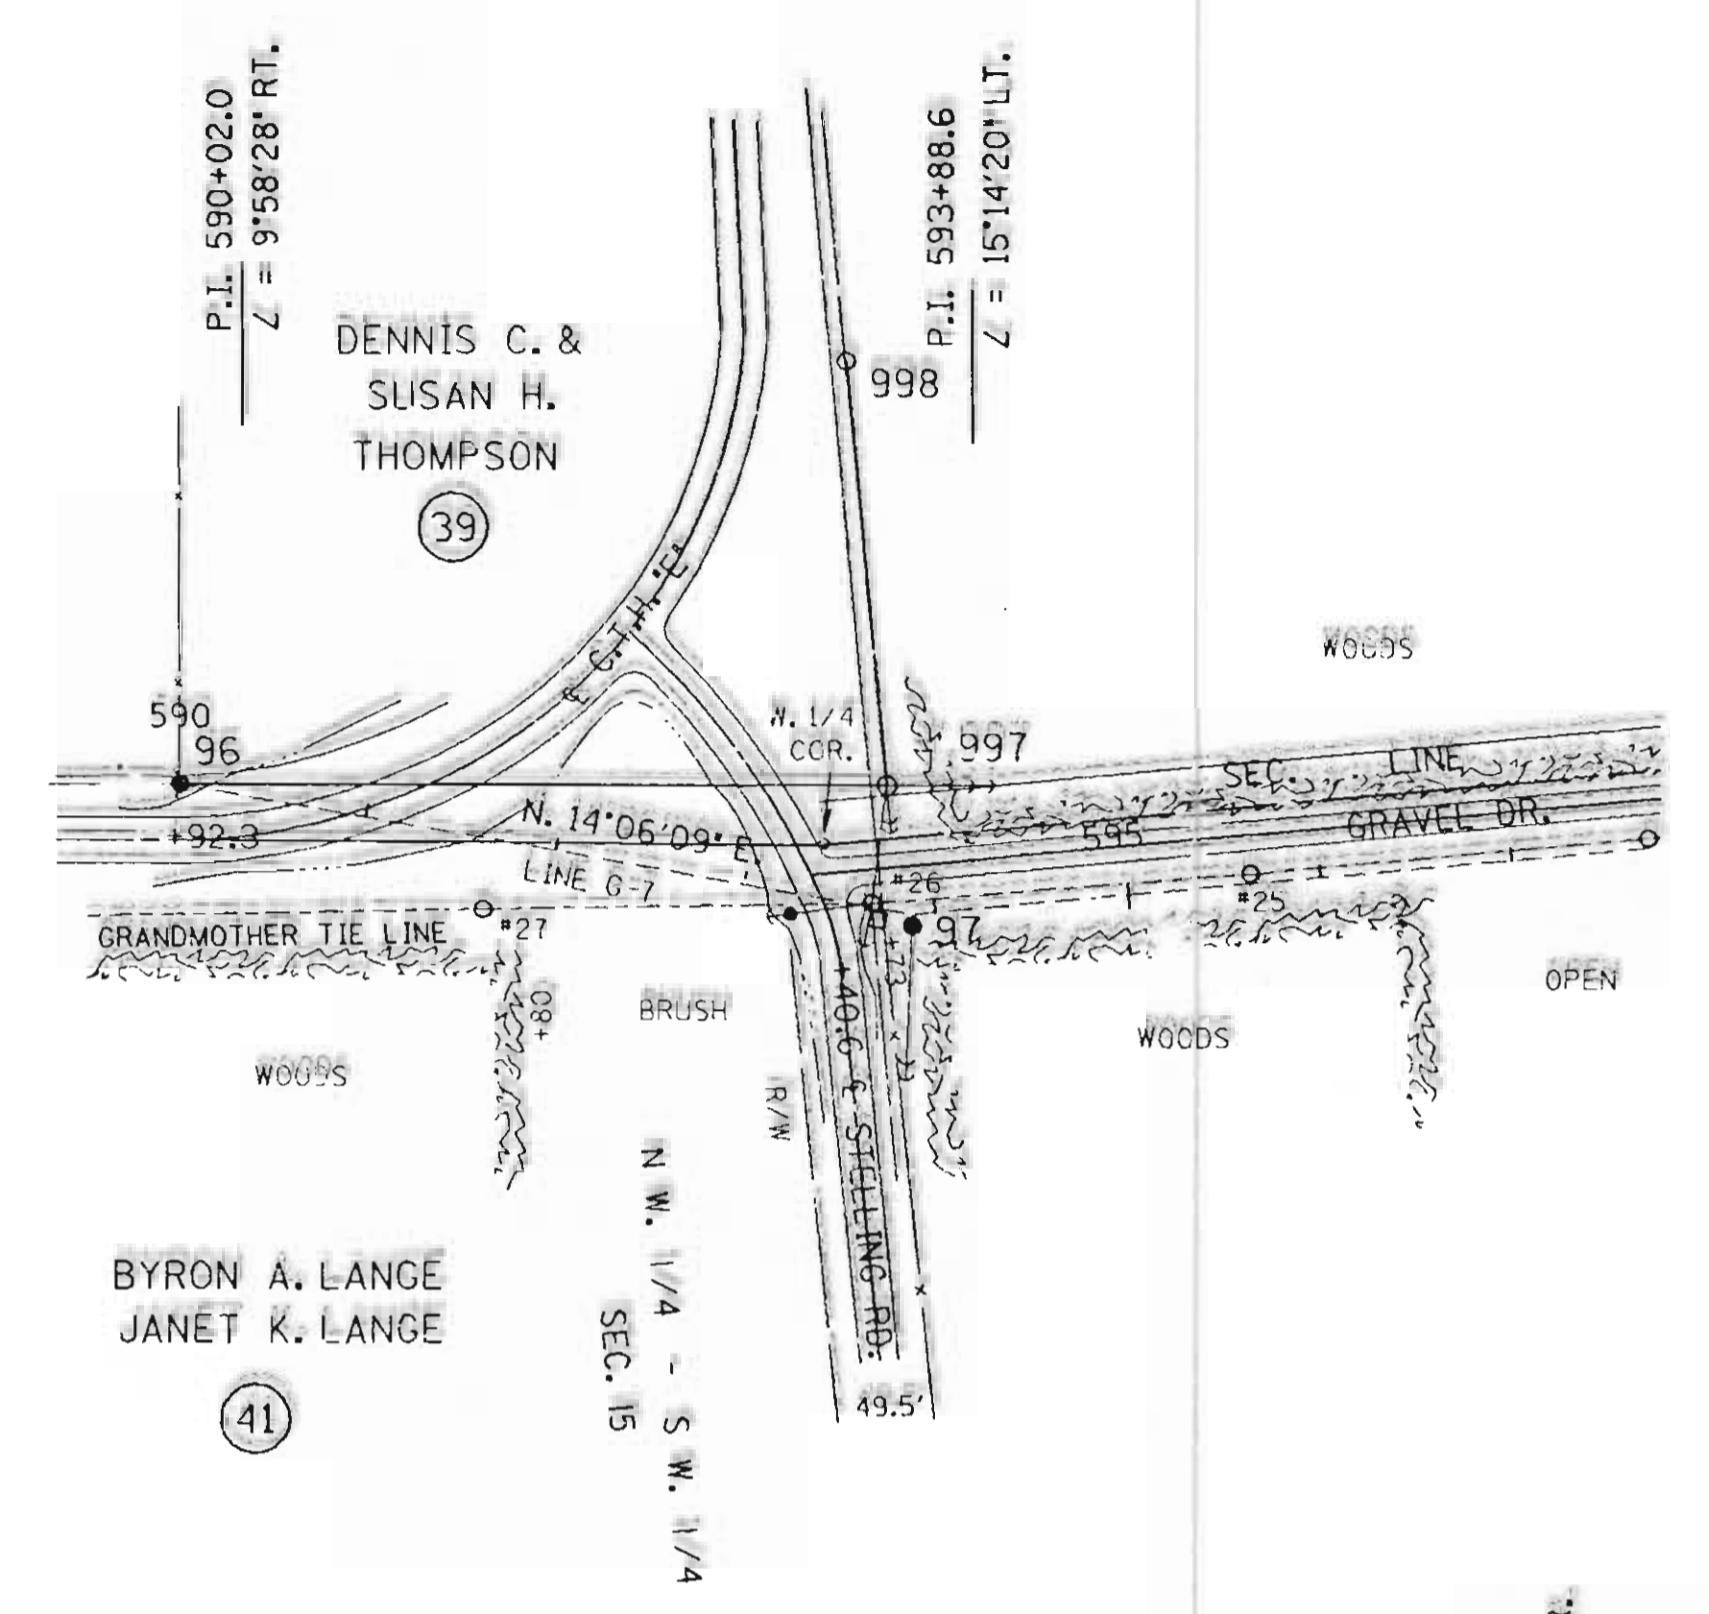

UNSHLD. H. ANGLE STR.  
DWG. NO. A-6434-8

UNSHLD. H. ANGLE STR.  
DWG. NO. A-6437

DBL. CIR. HEAVY  
ANGLE D.E. STR.


D.C. HEAVY  
ANGLE  
DEAD END STR.

UNSHIELDED  
CORNER STR.  
DWG. NO. C-7006-5

LINE POST  
TANG. STR.  
DWG. NO. A-6434-1

3-1/2" ANGLE HD CU COND., 1750' MAX.  
TEN. AT H.L., 250' R.S., 5.01' SAG AT 60'

3-4/0 ACSR 6/1 COND., 4210' MAX. TEN.  
AT H.L., 650' R.S., 13.61' SAG AT 60'

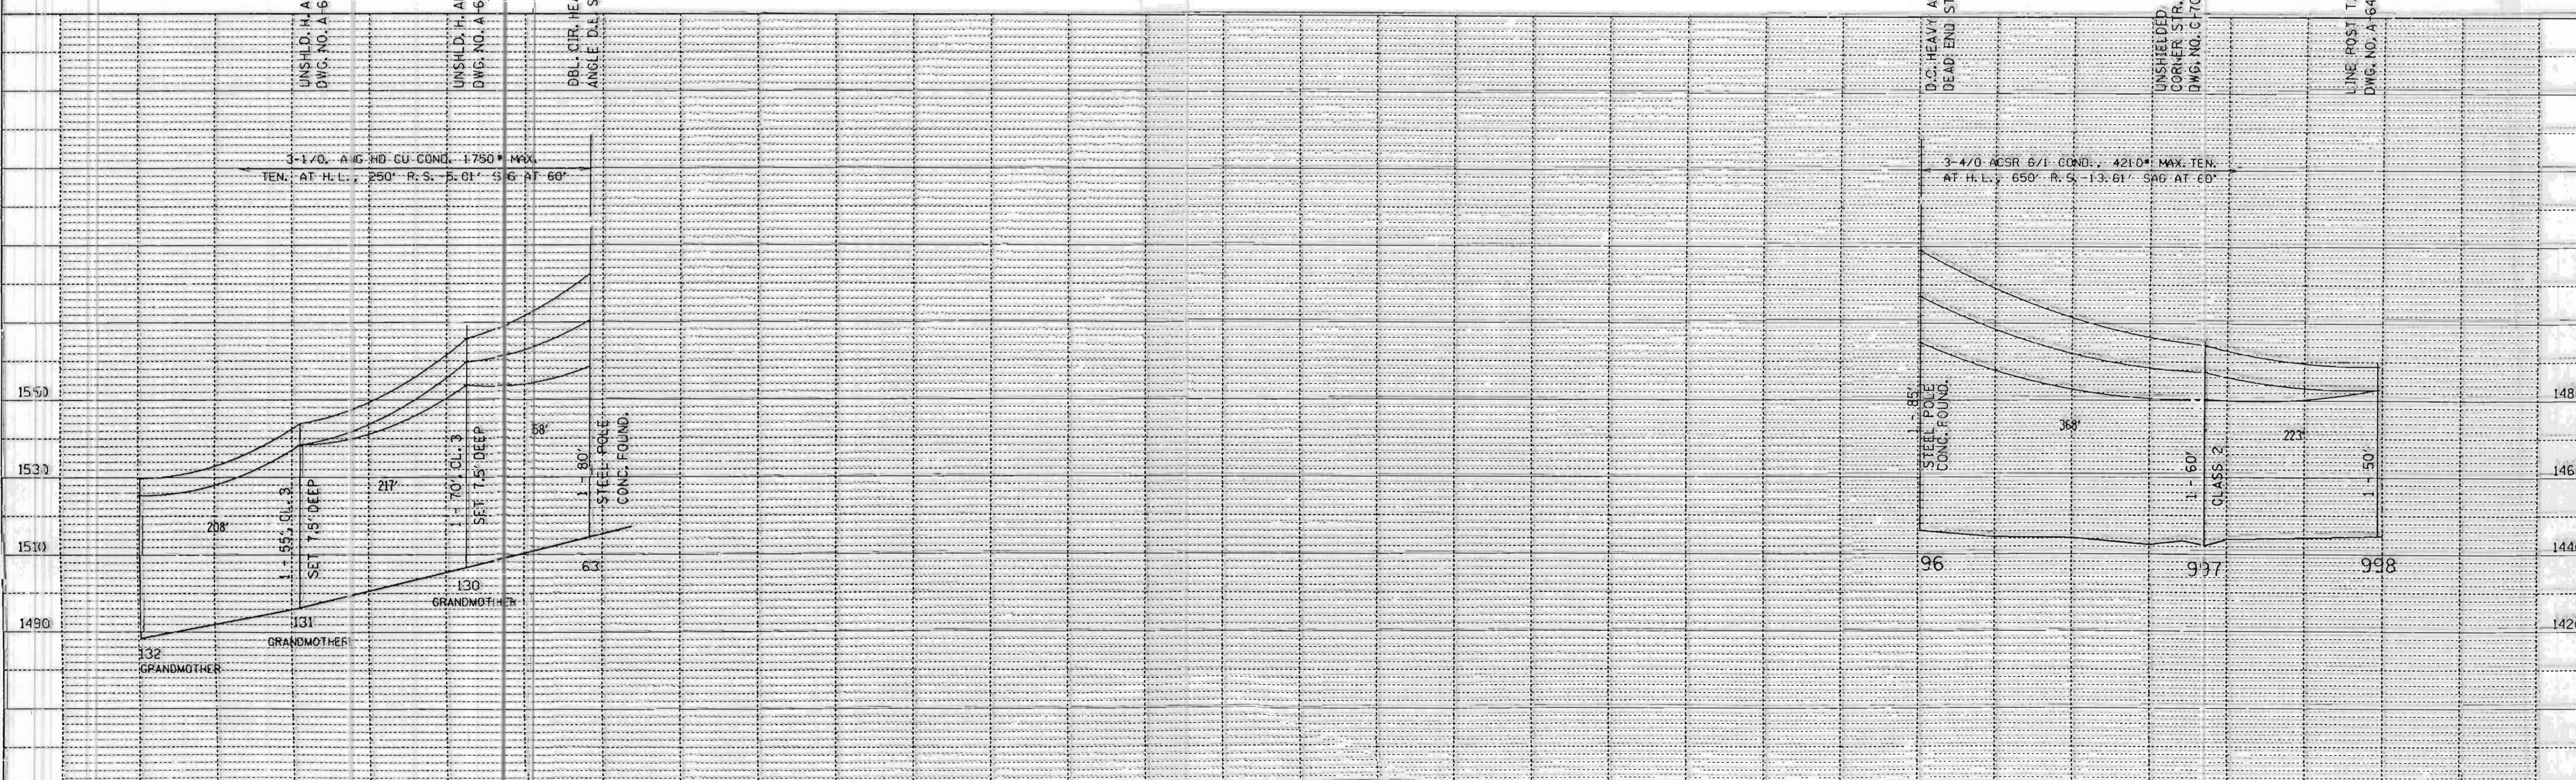

SINGLE PLAN AND PROFILE -- CADD 12/17/98

REV. BY	DATE	GRANDMOTHER HYDRO LINE ATTACHMENT TO LINE G-7 STYS. 63 & 96 SHEET 1A	APP'D.	BY	DATE
SURV. APP'D.			SURVEY		
ENGR. APP'D.			ENGR.		

Lisa B













PLAN	DATE
SURVEYED	
NOTE BOOK	
ALIGNED	
CHECKED	
BY	
NO.	

PROFILE	DATE
SURVEYED	
NOTE BOOK	
CHECKED	
BY	
NO.	

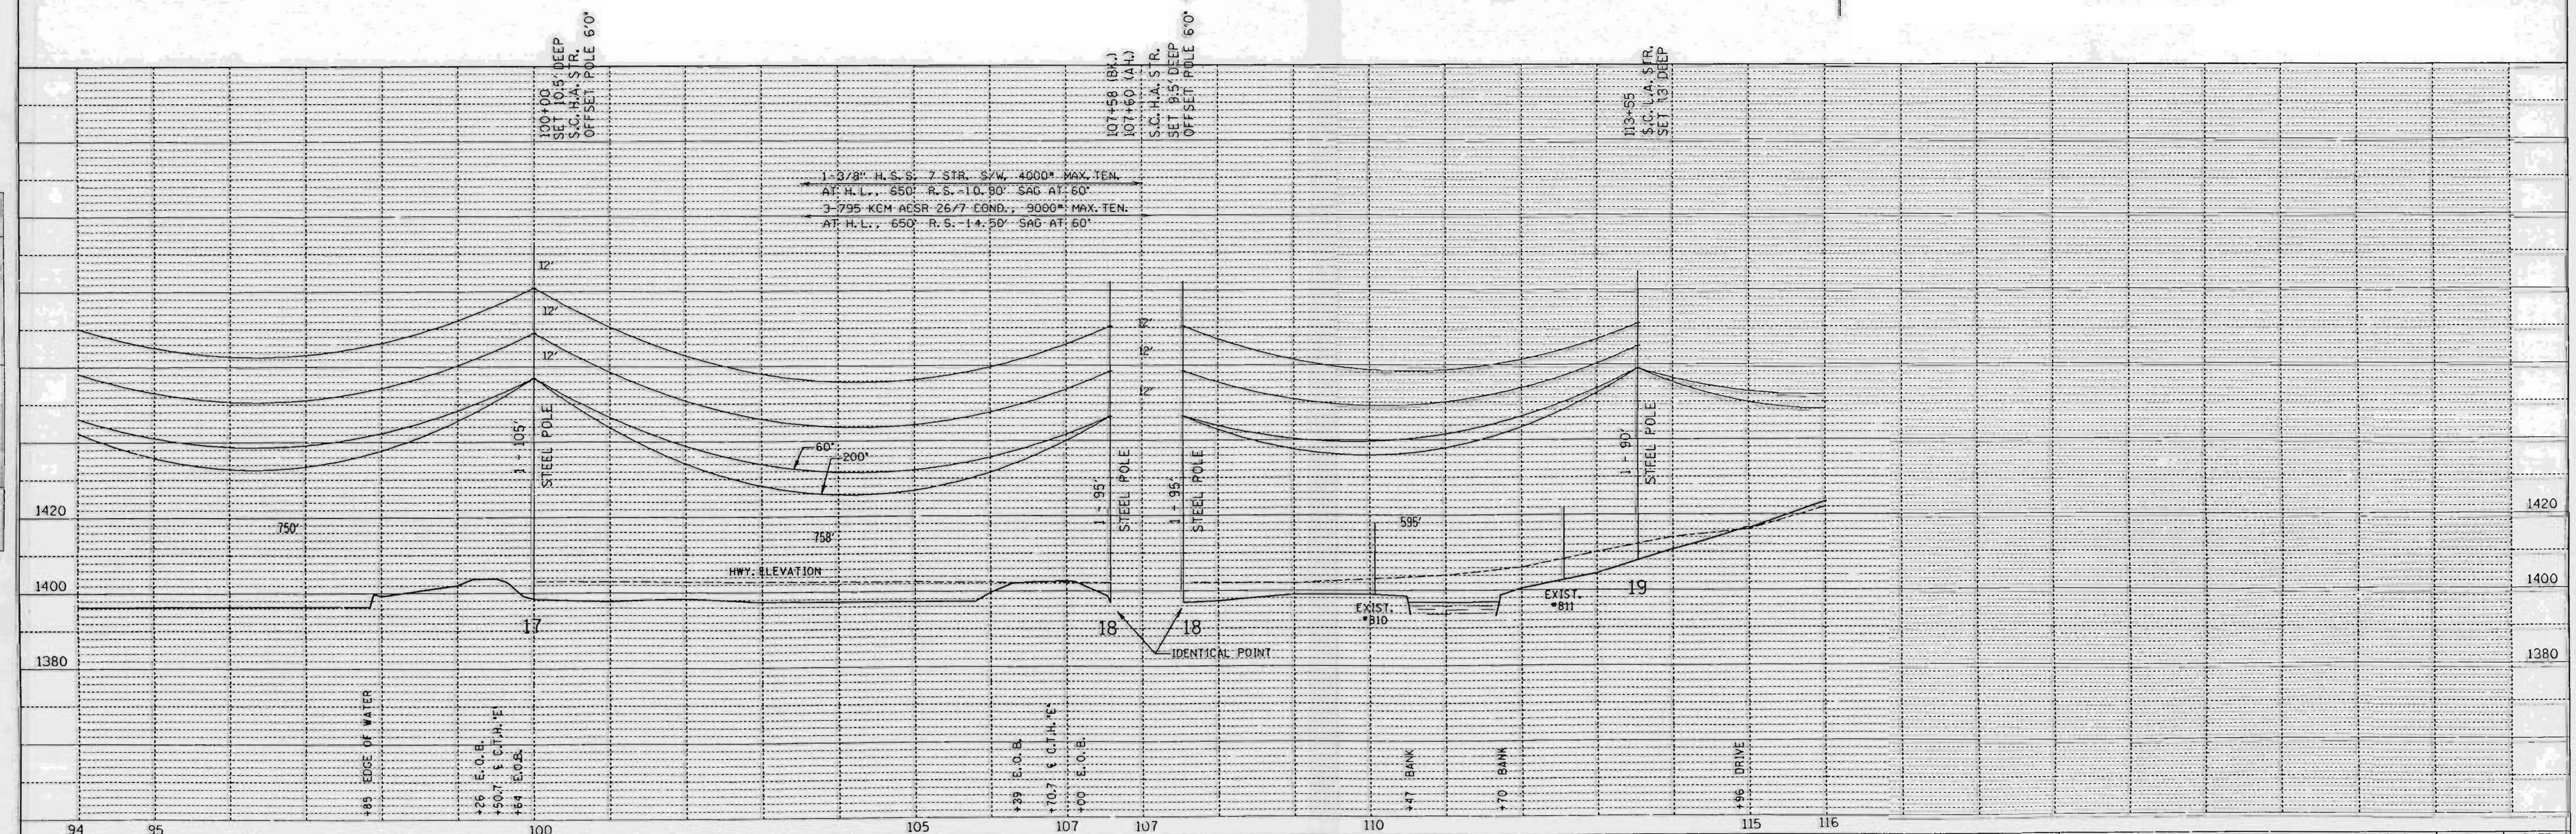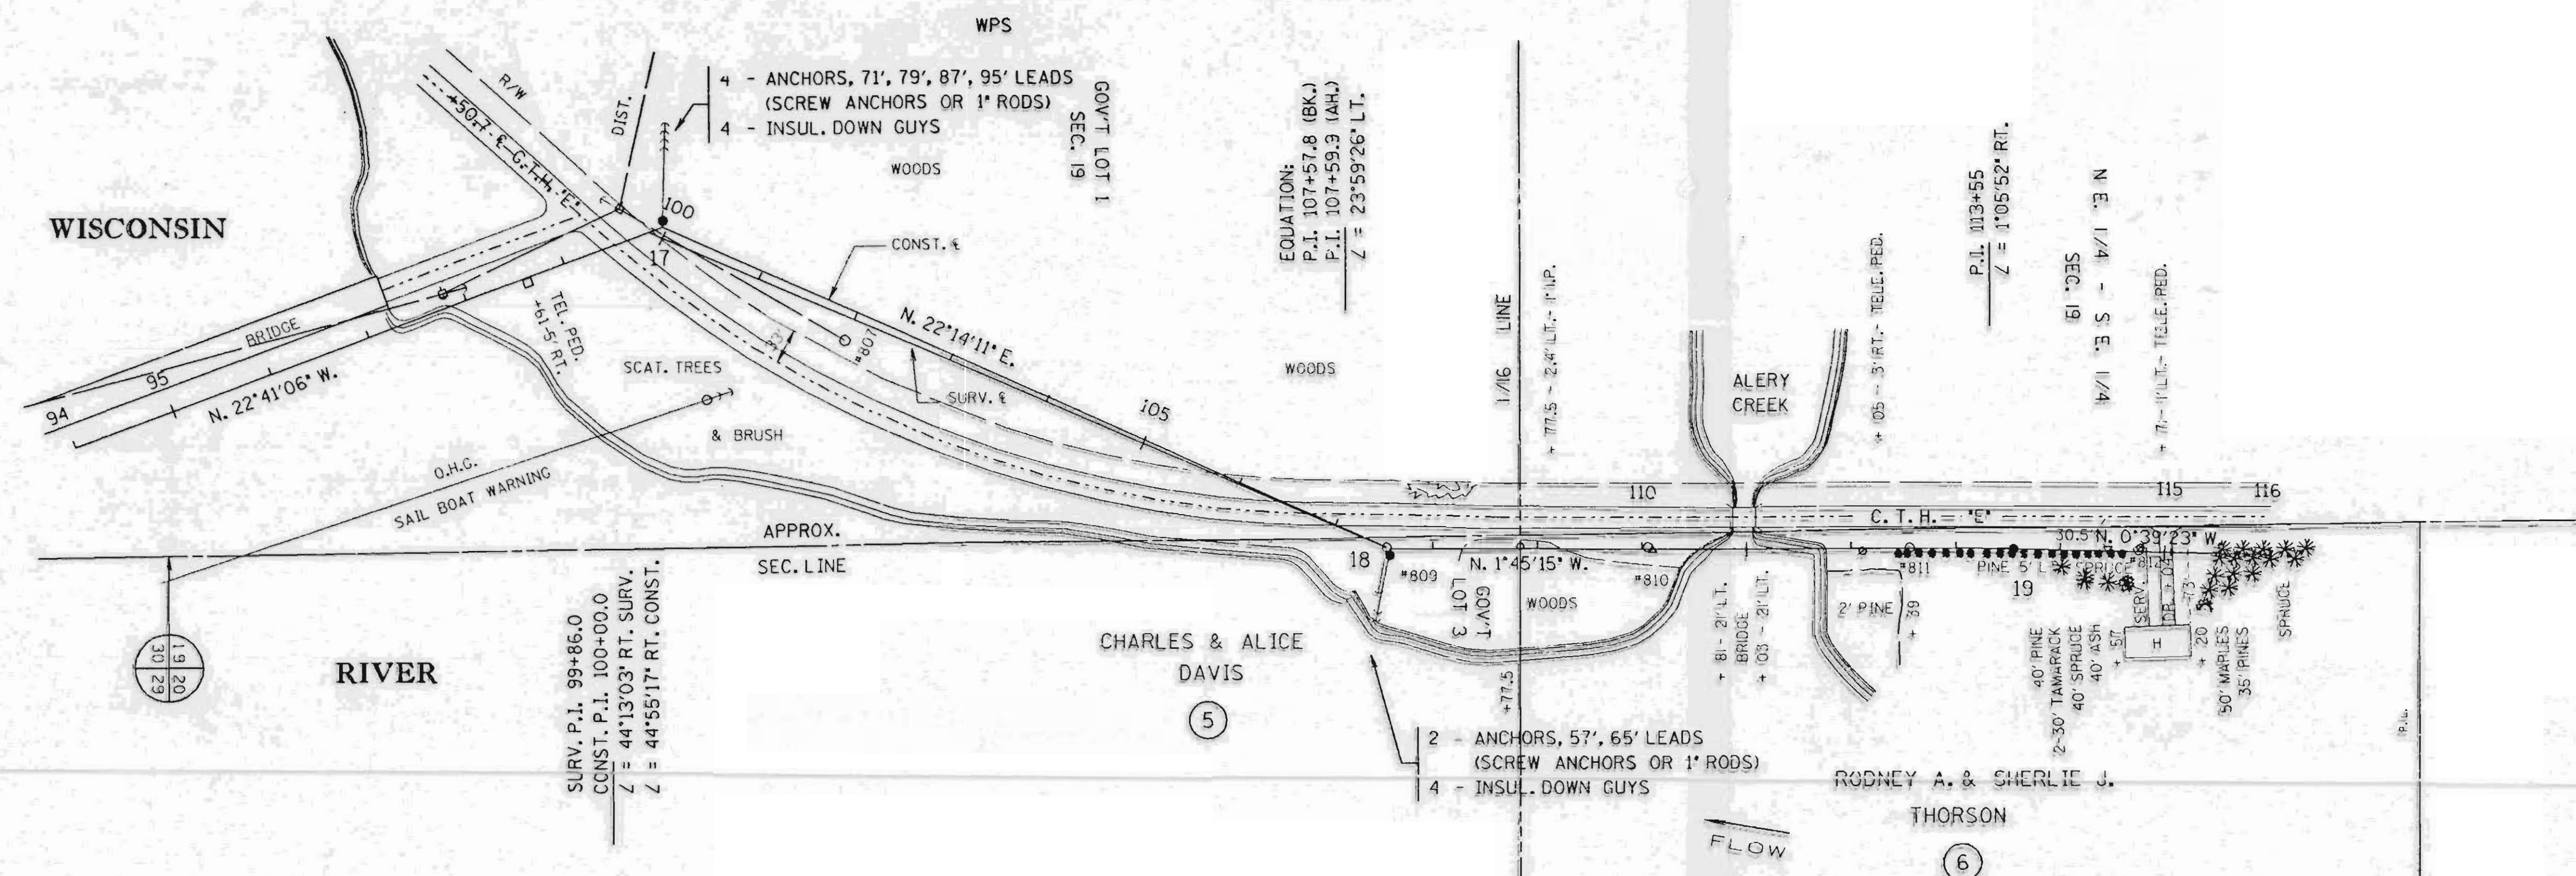

SINGLE PLAN AND PROFILE --CADD 12/18/90




REV. BY	BY	DATE
SURV. APP'D.	EAP	10-03-90
ENGR. APP'D.	DLV	10-22-90

LINE G-7

SHEET 4

**LI54A**



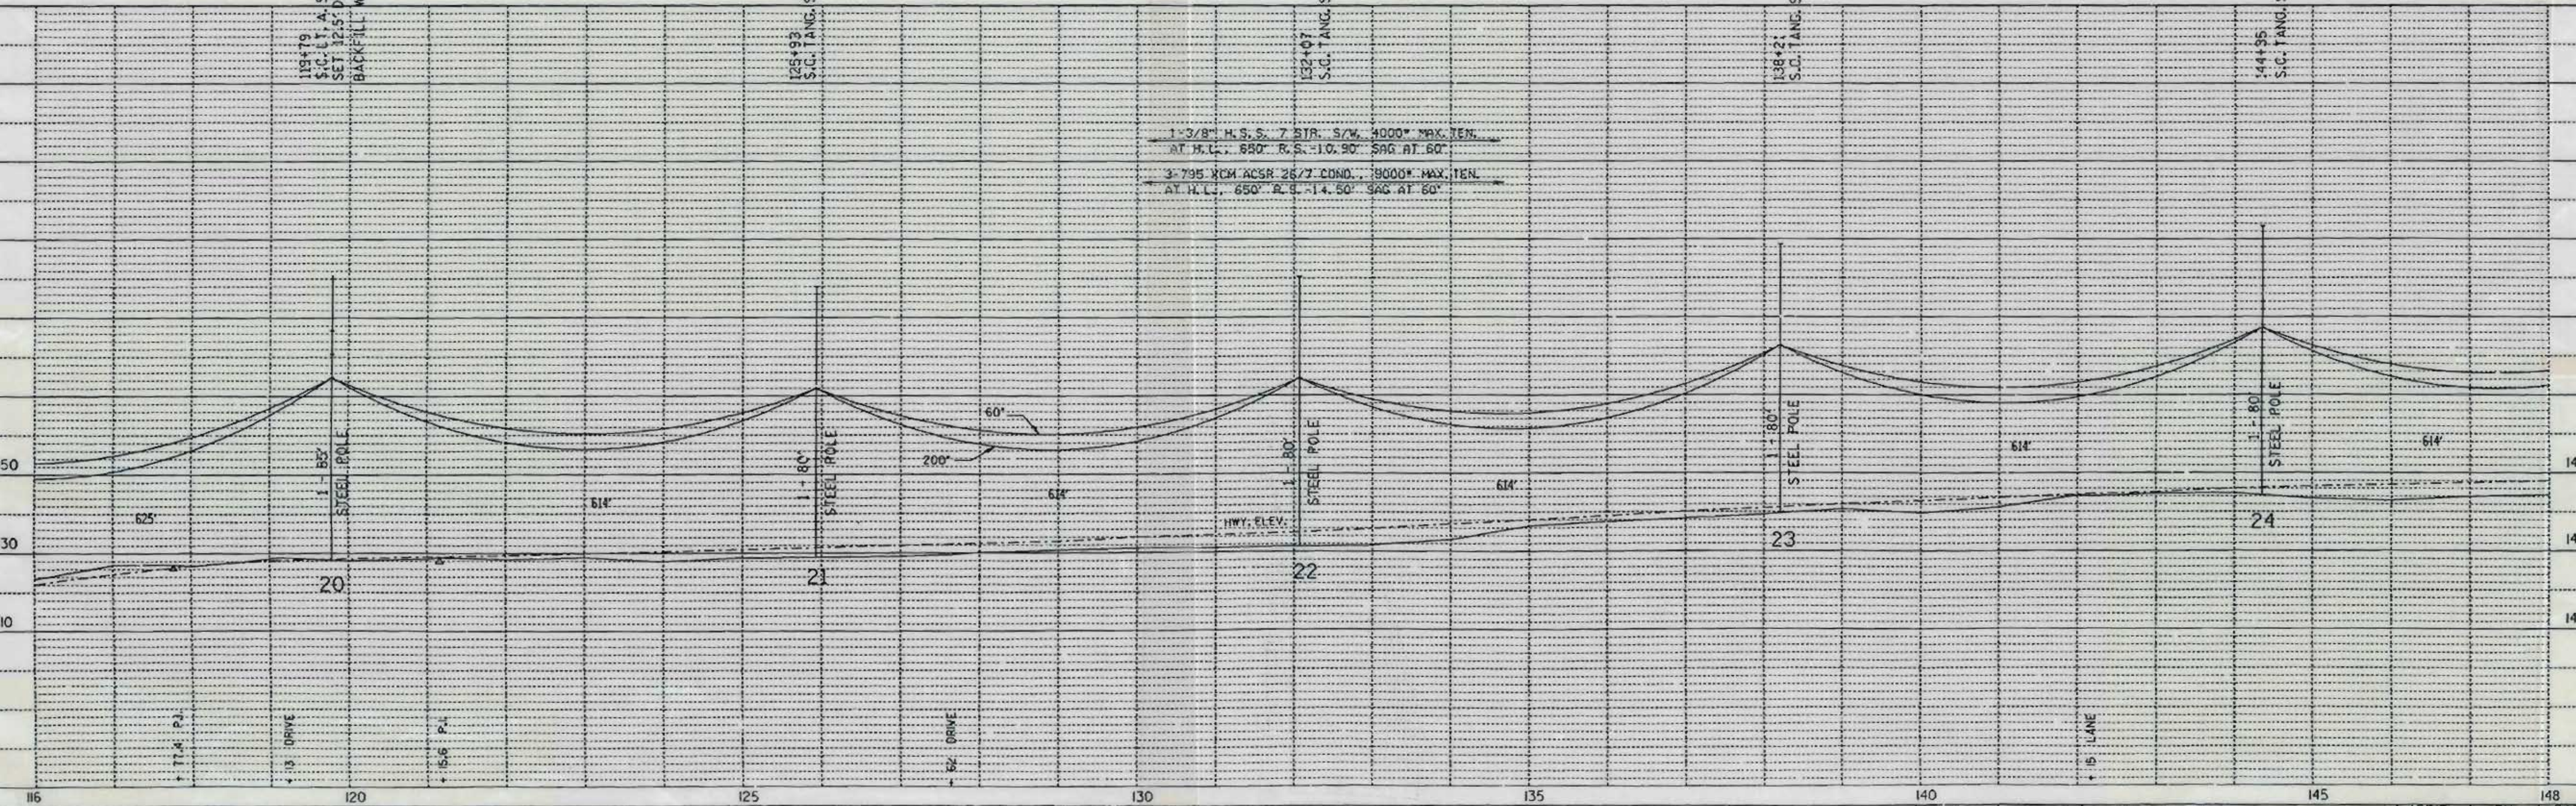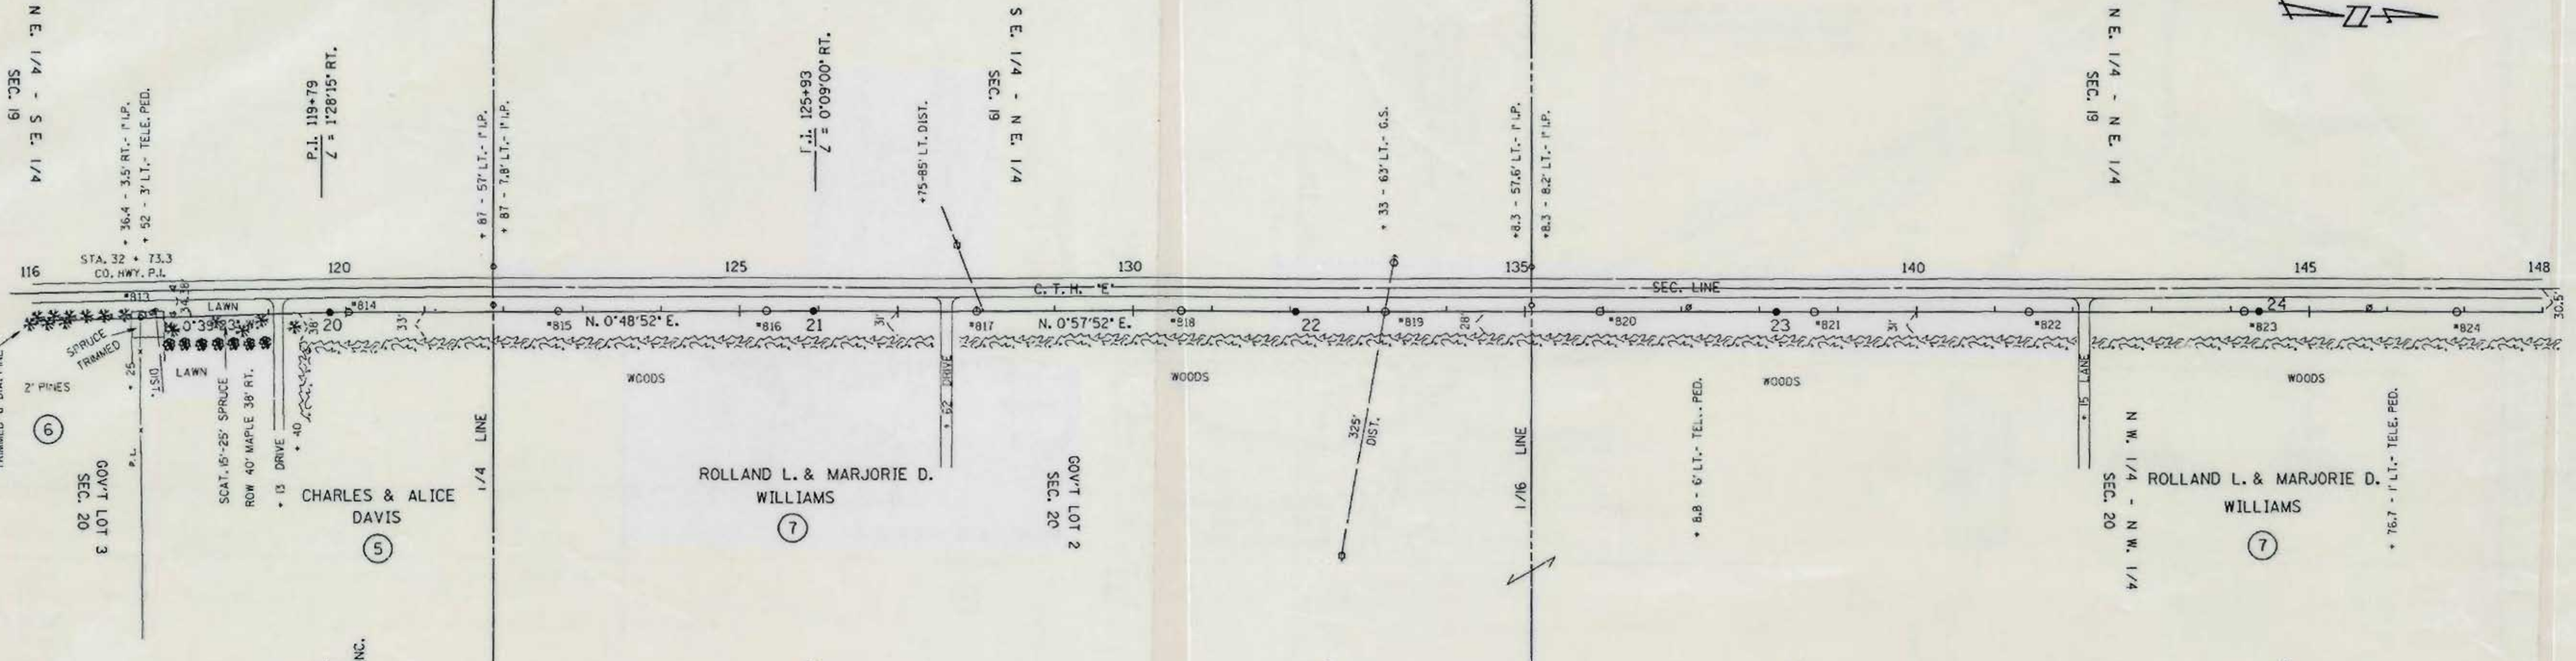 

PLAN	REVISIONS
NO. 1	DATE
NO. 2	DATE
NO. 3	DATE
NO. 4	DATE
NO. 5	DATE

PROFILE	REVISIONS
NO. 1	DATE
NO. 2	DATE
NO. 3	DATE
NO. 4	DATE
NO. 5	DATE

SINGLE PLAN AND PROFILE -- CADD 12/18/98

REV. BY	ENGR. APPD.	LINE G-7	SHEET 5	APP'D. SURVEY ENGR.	BY E.A.P.	DATE 10-03-90
					D.L.V.	10-22-90

L154B











DATE	
BY	
PLAN	
NO.	
NOTE BOOK	
NO.	
ALIGNMENT CHECKED	
RT. OF WAY CHECKED	

DATE	
BY	
PROFILE	
NO.	
GRADES CHECKED	
STRUCTURE NOTATIONS CHECKED	

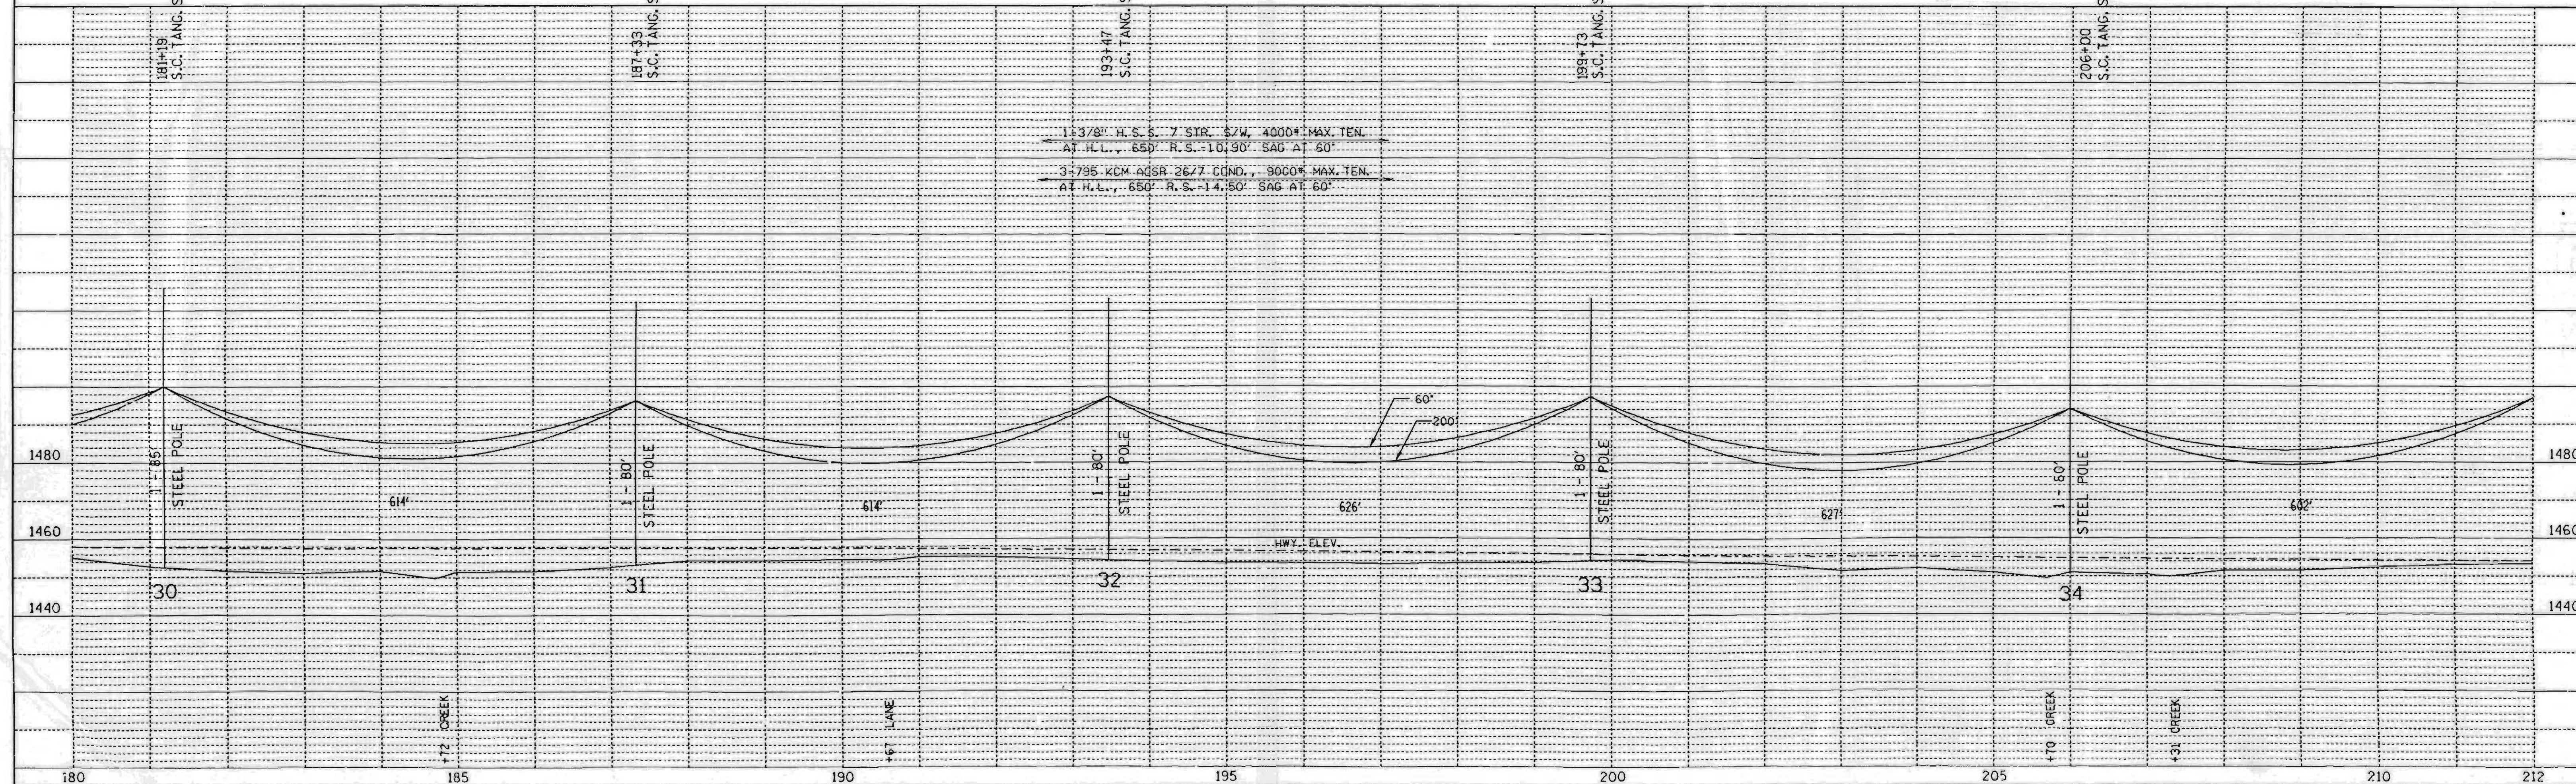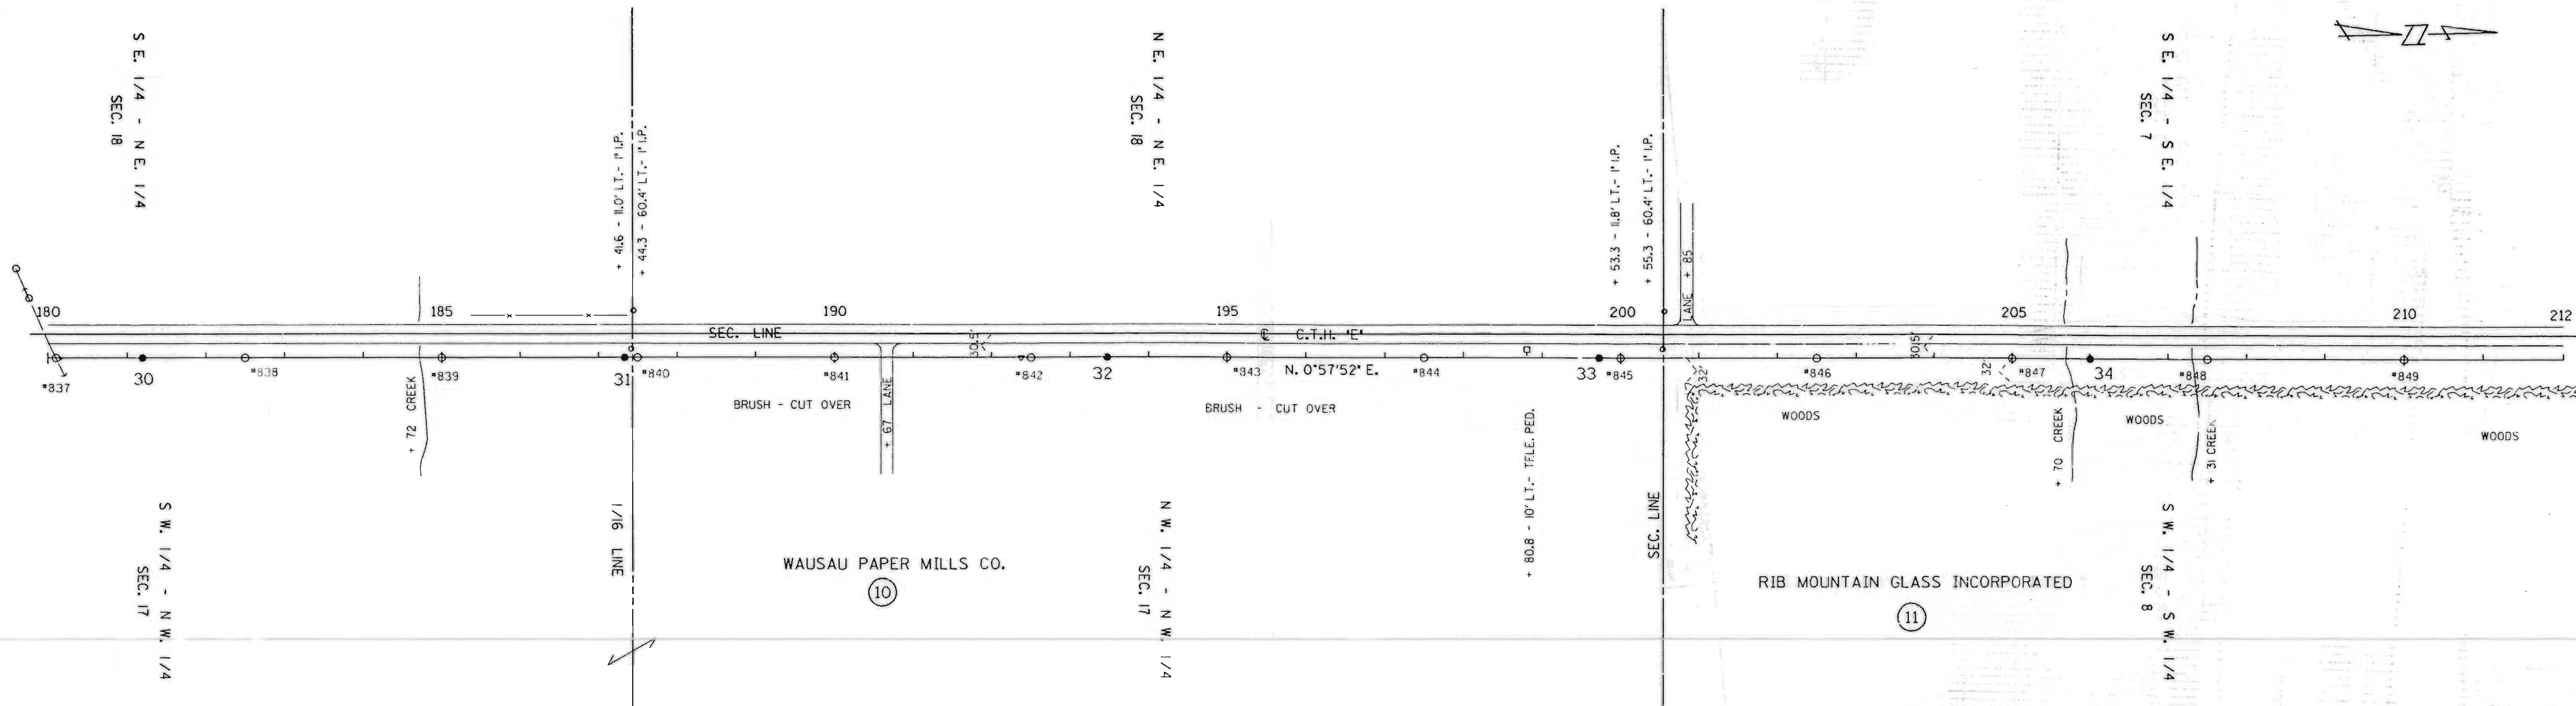

SINGLE PLAN AND PROFILE -- CADD 12/18/98

REV. BY		APP'D.	BY	DATE
SURV. APP'D.		ENGR.	EXP.	10-03-90
ENGR. APP'D.			DLV	10-22-90

LINE G-7



SHEET 7

LISSB







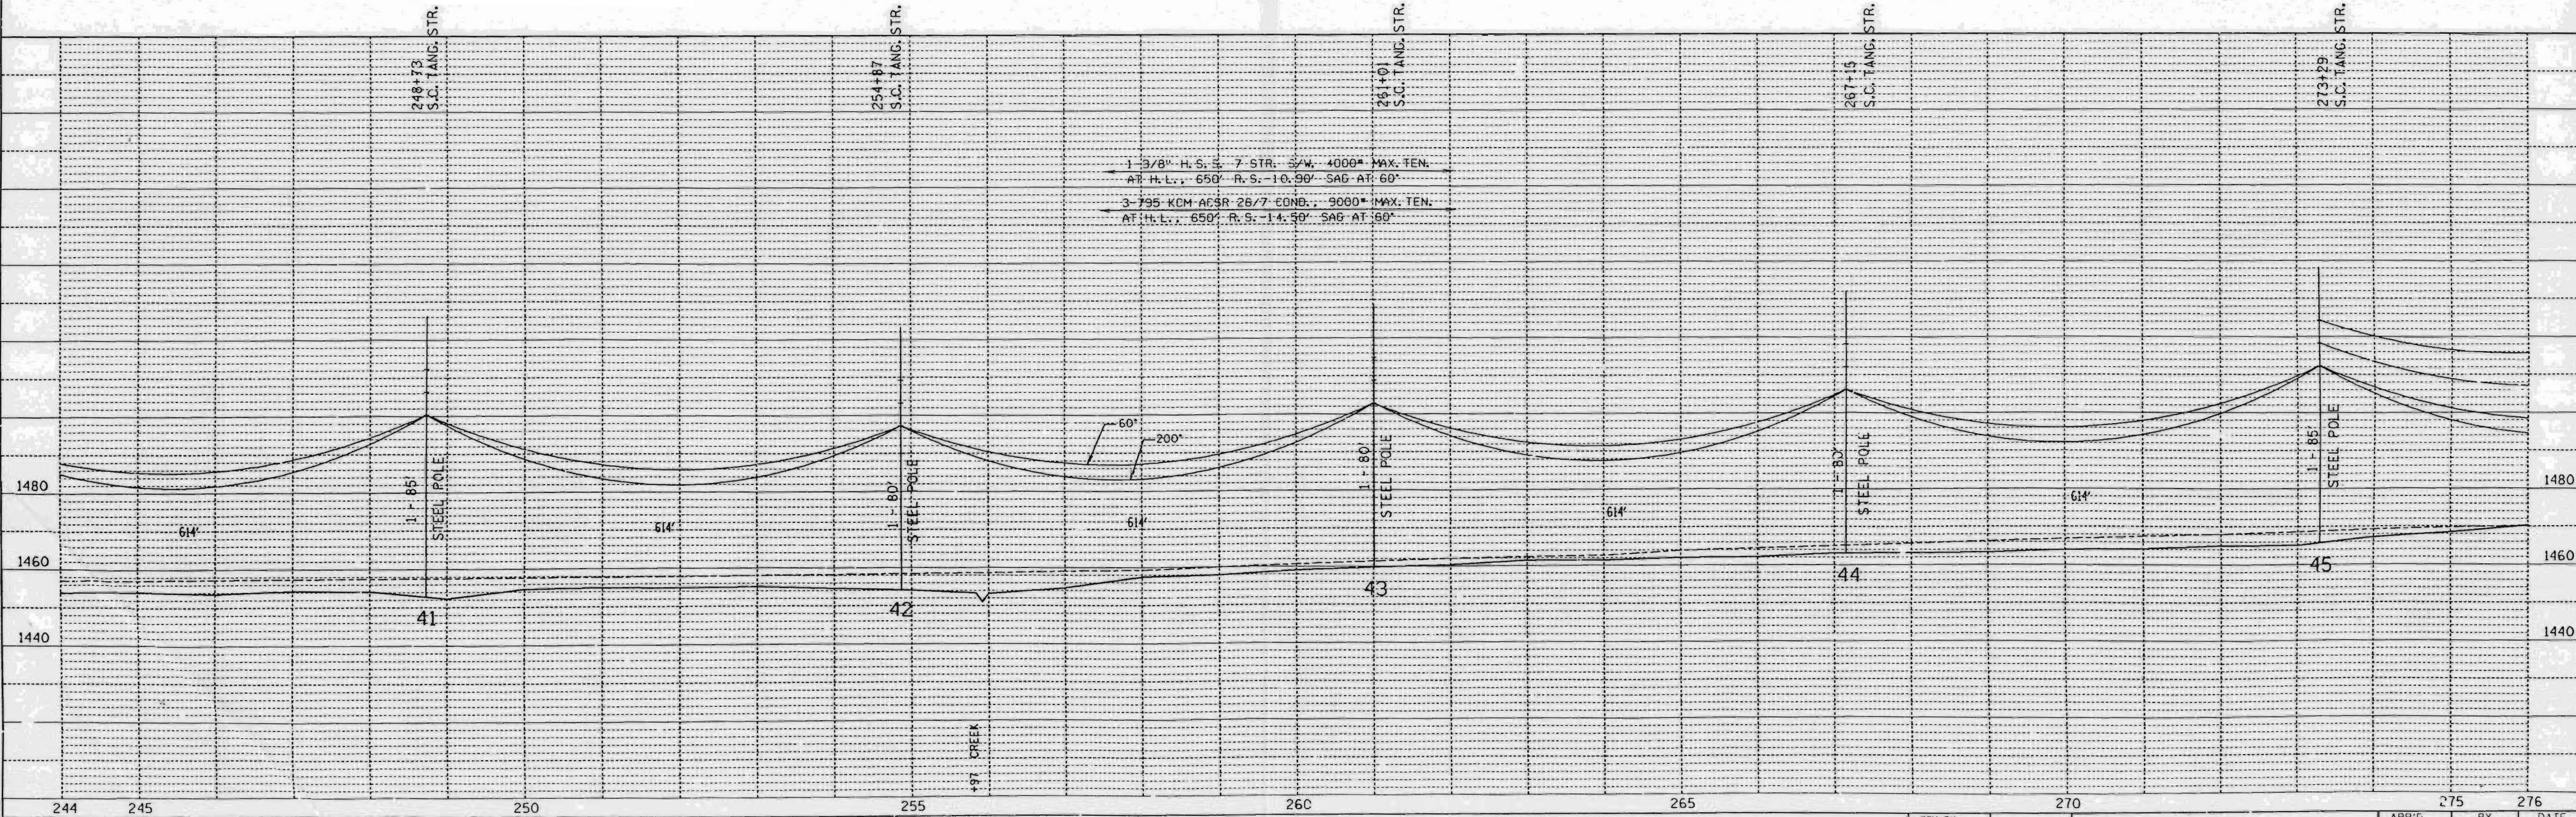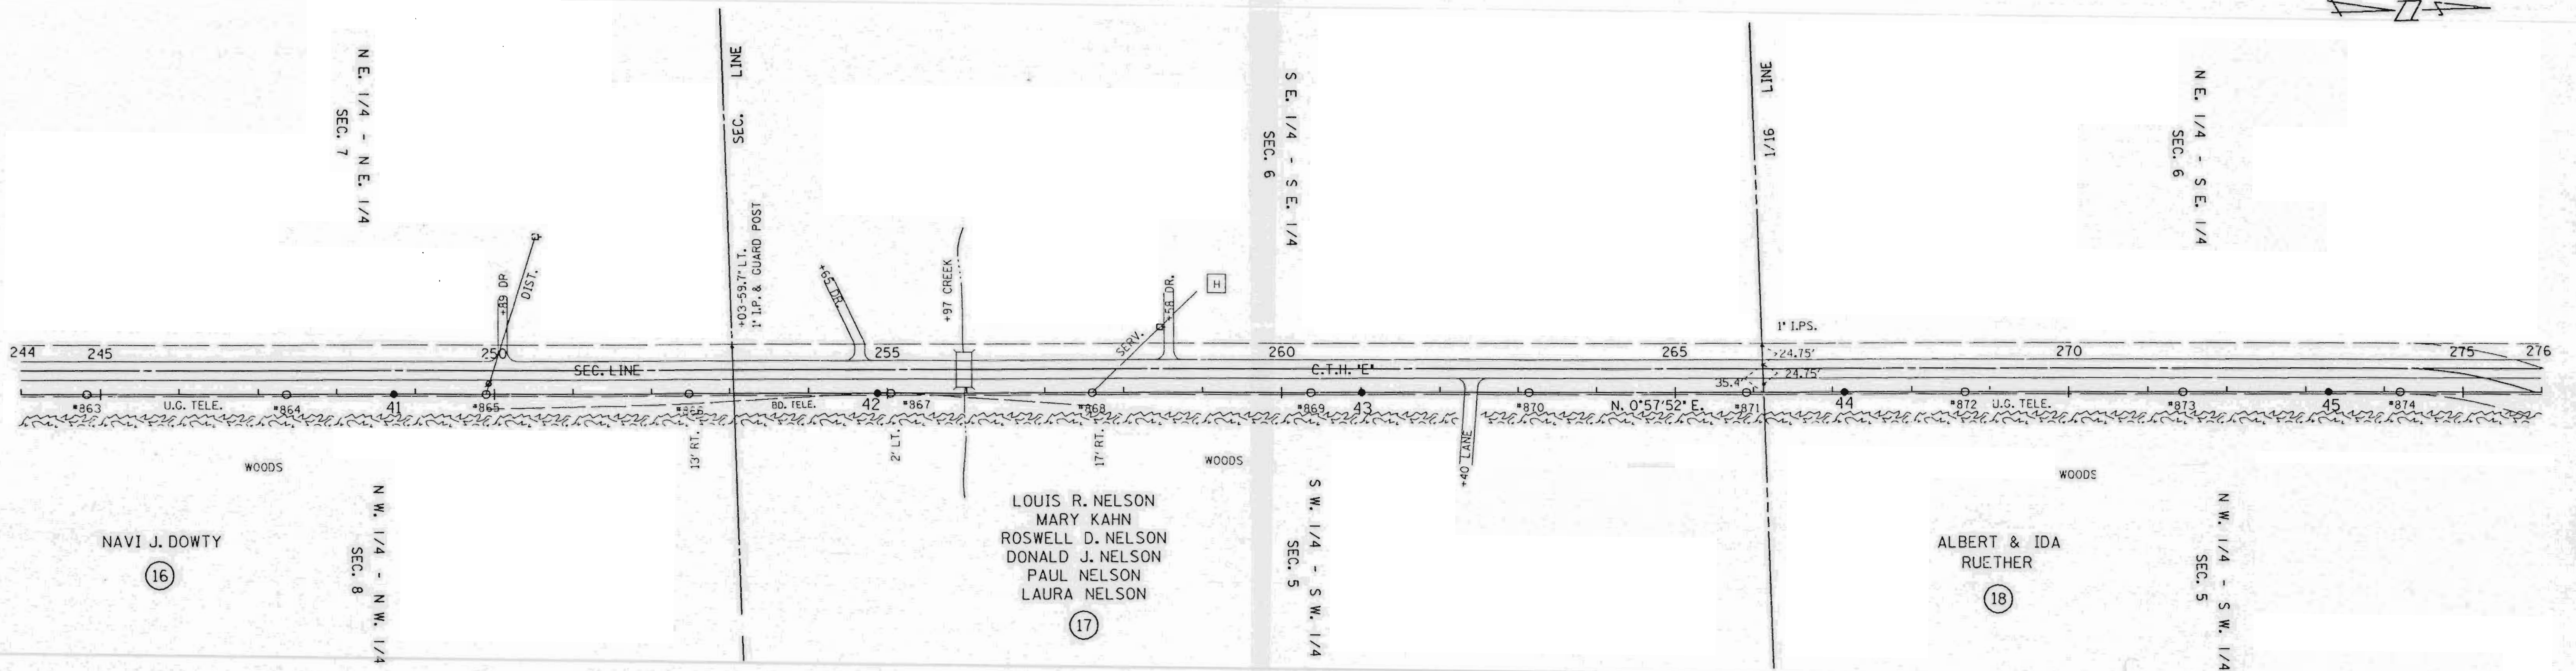

SINGLE PLAN AND PROFILE -- CADD 12/18/90

REV. BY	APP'D.	DATE
SURV. APP'D.	EAP	10-03-90
ENGR. APP'D.	ENGR.	10-22-90

LINE G-7

SHEET 9

L156B

NOTE BOOK NO. \_\_\_\_\_  
 UG. TELE. \_\_\_\_\_  
 ALIGNMENT CHECKED \_\_\_\_\_  
 RT. OF WAY CHECKED \_\_\_\_\_

NOTE BOOK NO. \_\_\_\_\_  
 GRADES CHECKED \_\_\_\_\_  
 STRUCTURE INITIATION OK \_\_\_\_\_



19  
WILLIAM D. &  
MARION J.  
ENGEL

S. E. 1/4 - N. E. 1/4  
SEC. 6  
LINE  
P.L. 279+48.17  
L = 87°17'35" RT.

S. W. 1/4 - N. W. 1/4  
SEC. 5

ARTHUR & JANE HANAT  
20

S. E. 1/4 - N. W. 1/4  
SEC. 5

20

8 - ANCHORS, 57', 65', 73', 81' LEADS  
(SCREW ANCHORS OR 1" RODS)  
8 - INSUL. DOWN GUYS

1/4 COR.  
6" X 6" STONE  
MON. SCRIBED  
+25'-35.5' LT.

1/4 LINE


LINCOLN CO.  
HWY. DEPT.  
N. 0°57'52" E.

N. W. 1/4 - S. W. 1/4  
SEC. 5

LINE  
1/16  
+227'-0.1' LT.  
1" I.P.


LINE  
1/4

+32.1-1.8' RT.  
+32.1-51.2' RT.  
1" I.P.S.

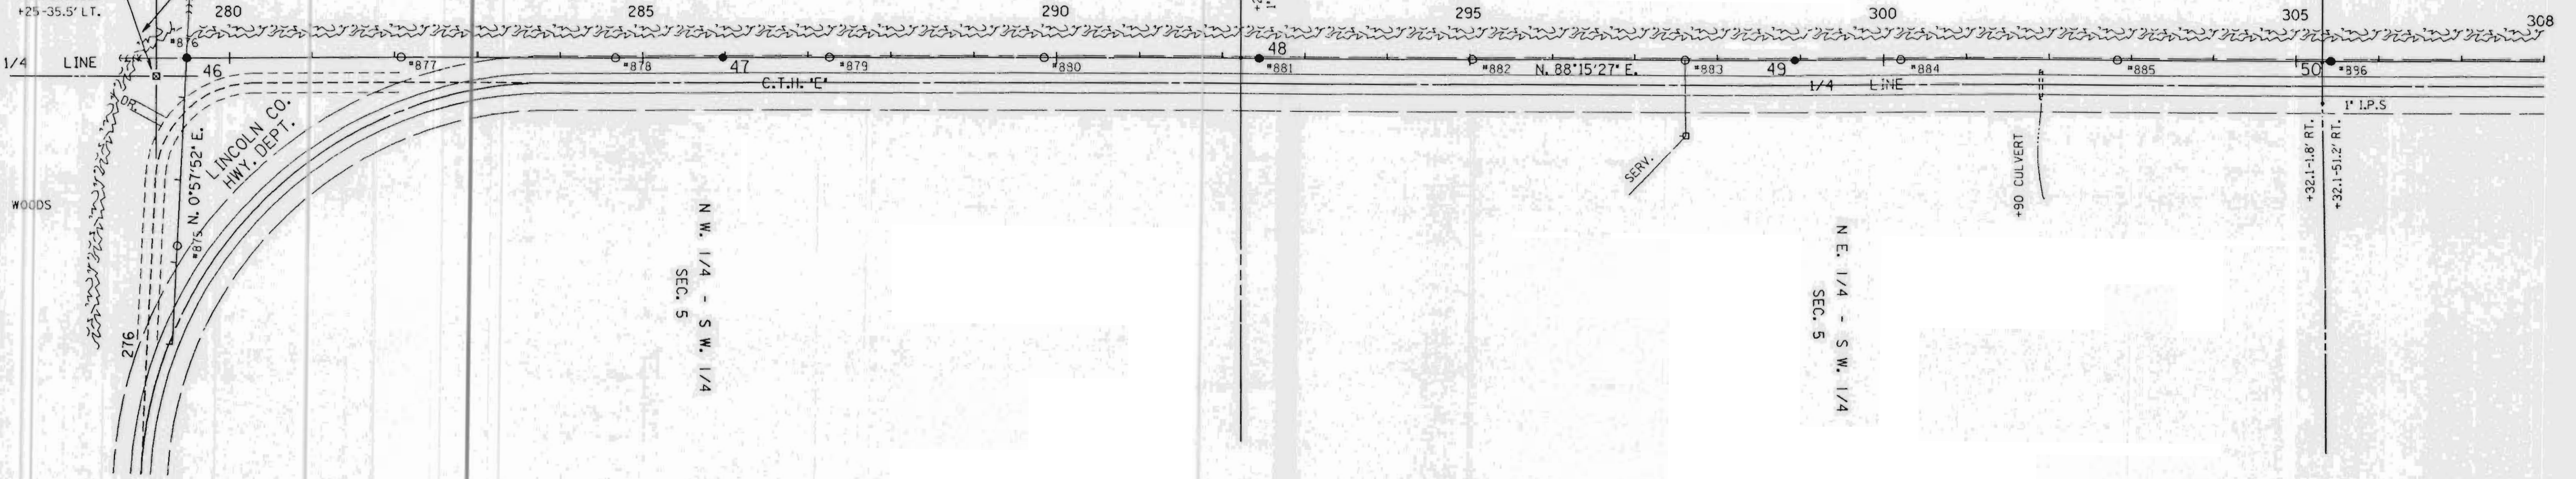

DATE	
BY	
PLAN	SURVEYED
	PLOTTED
	CHECKED
	NO. OF WY. CHECKED
	NO.

DATE	
BY	
PROFILE	SURVEYED
	PLOTTED
	CHECKED
	NO. OF WY. CHECKED
	NO.

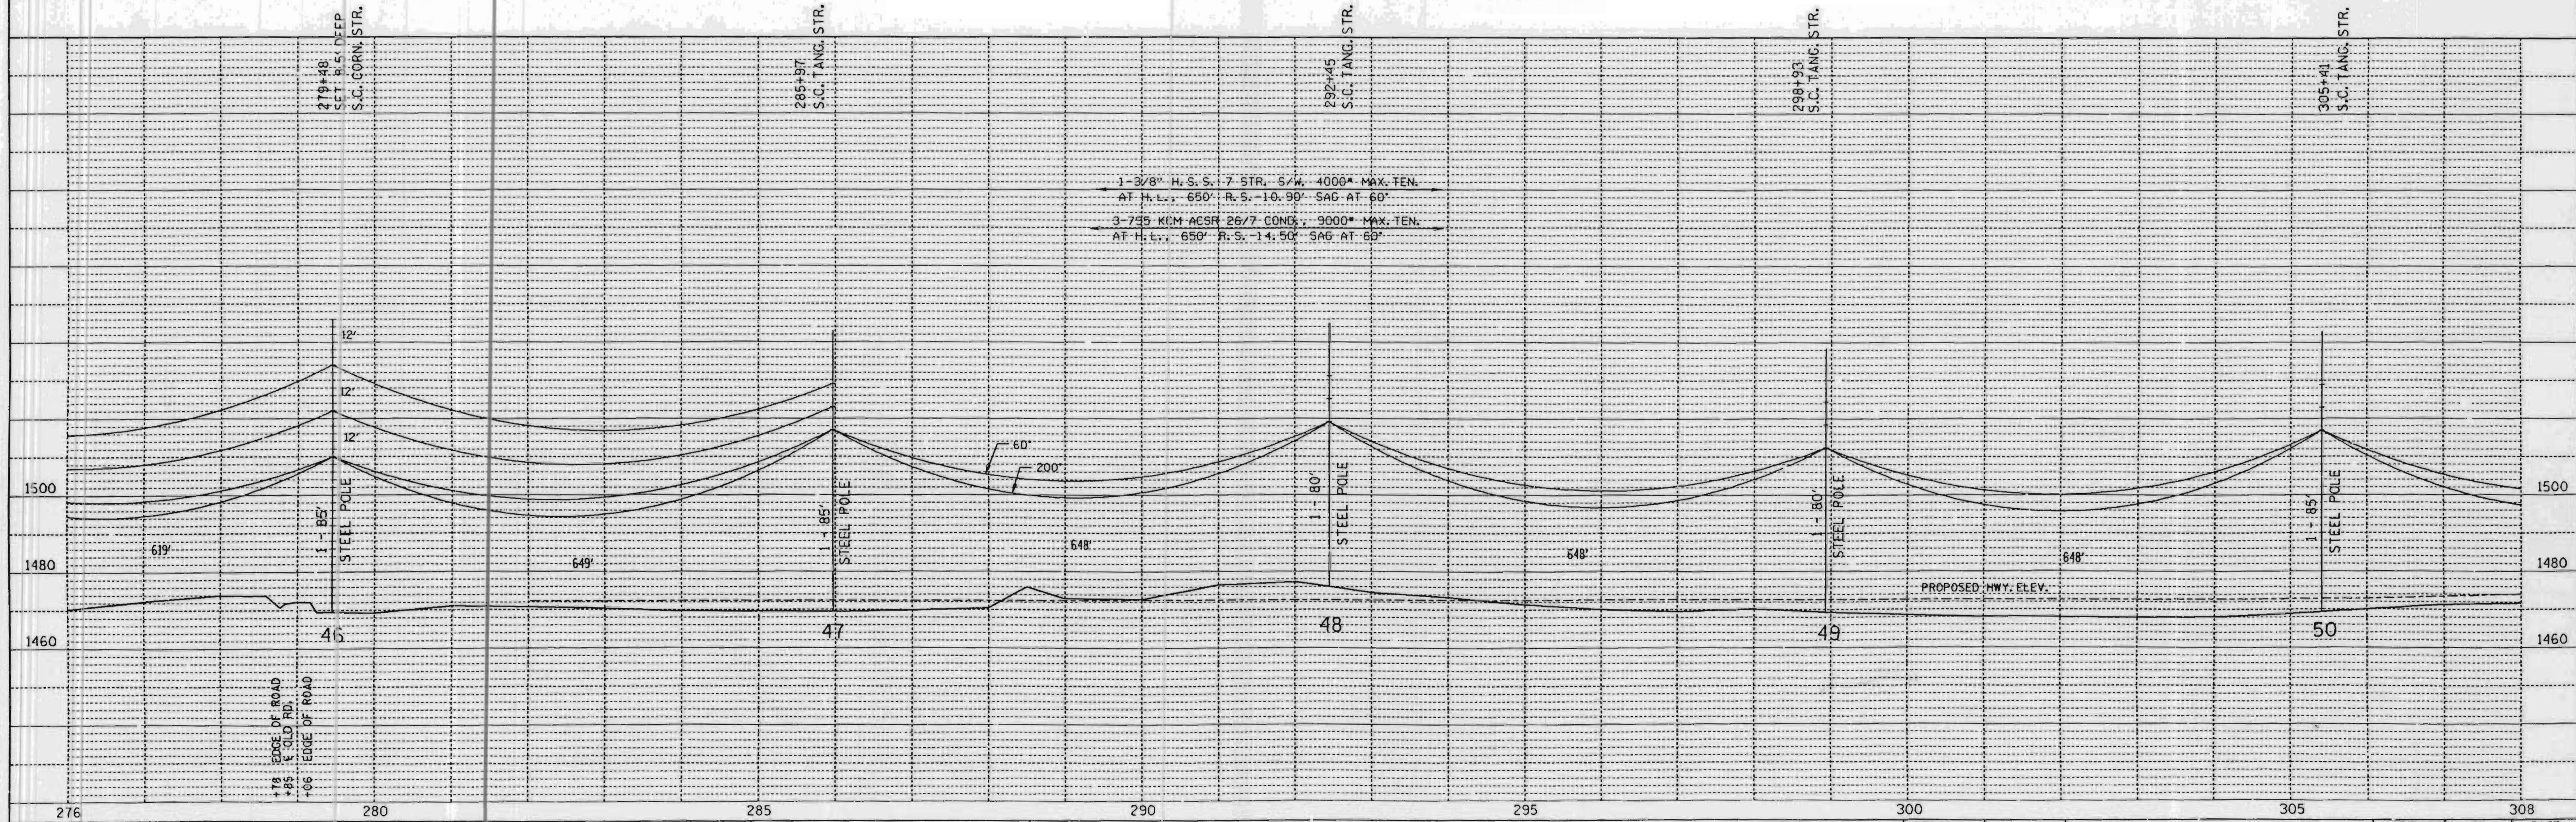

SINGLE PLAN AND PROFILE -- CADD 12/18/98

REV. BY		APP'D.	BY	DATE
SURV. APP'D.		SURVEY	EAP	10-09-90
ENGR. APP'D.		ENGR.	DLV	10-22-90

LINE G-7



SHEET 10

# LI57A



PLAN	DATE
NO.	
NO.	
NO.	
NO.	
NO.	
NO.	
NO.	
NO.	
NO.	

PROFILE	DATE
NO.	
NO.	
NO.	
NO.	
NO.	
NO.	
NO.	
NO.	
NO.	

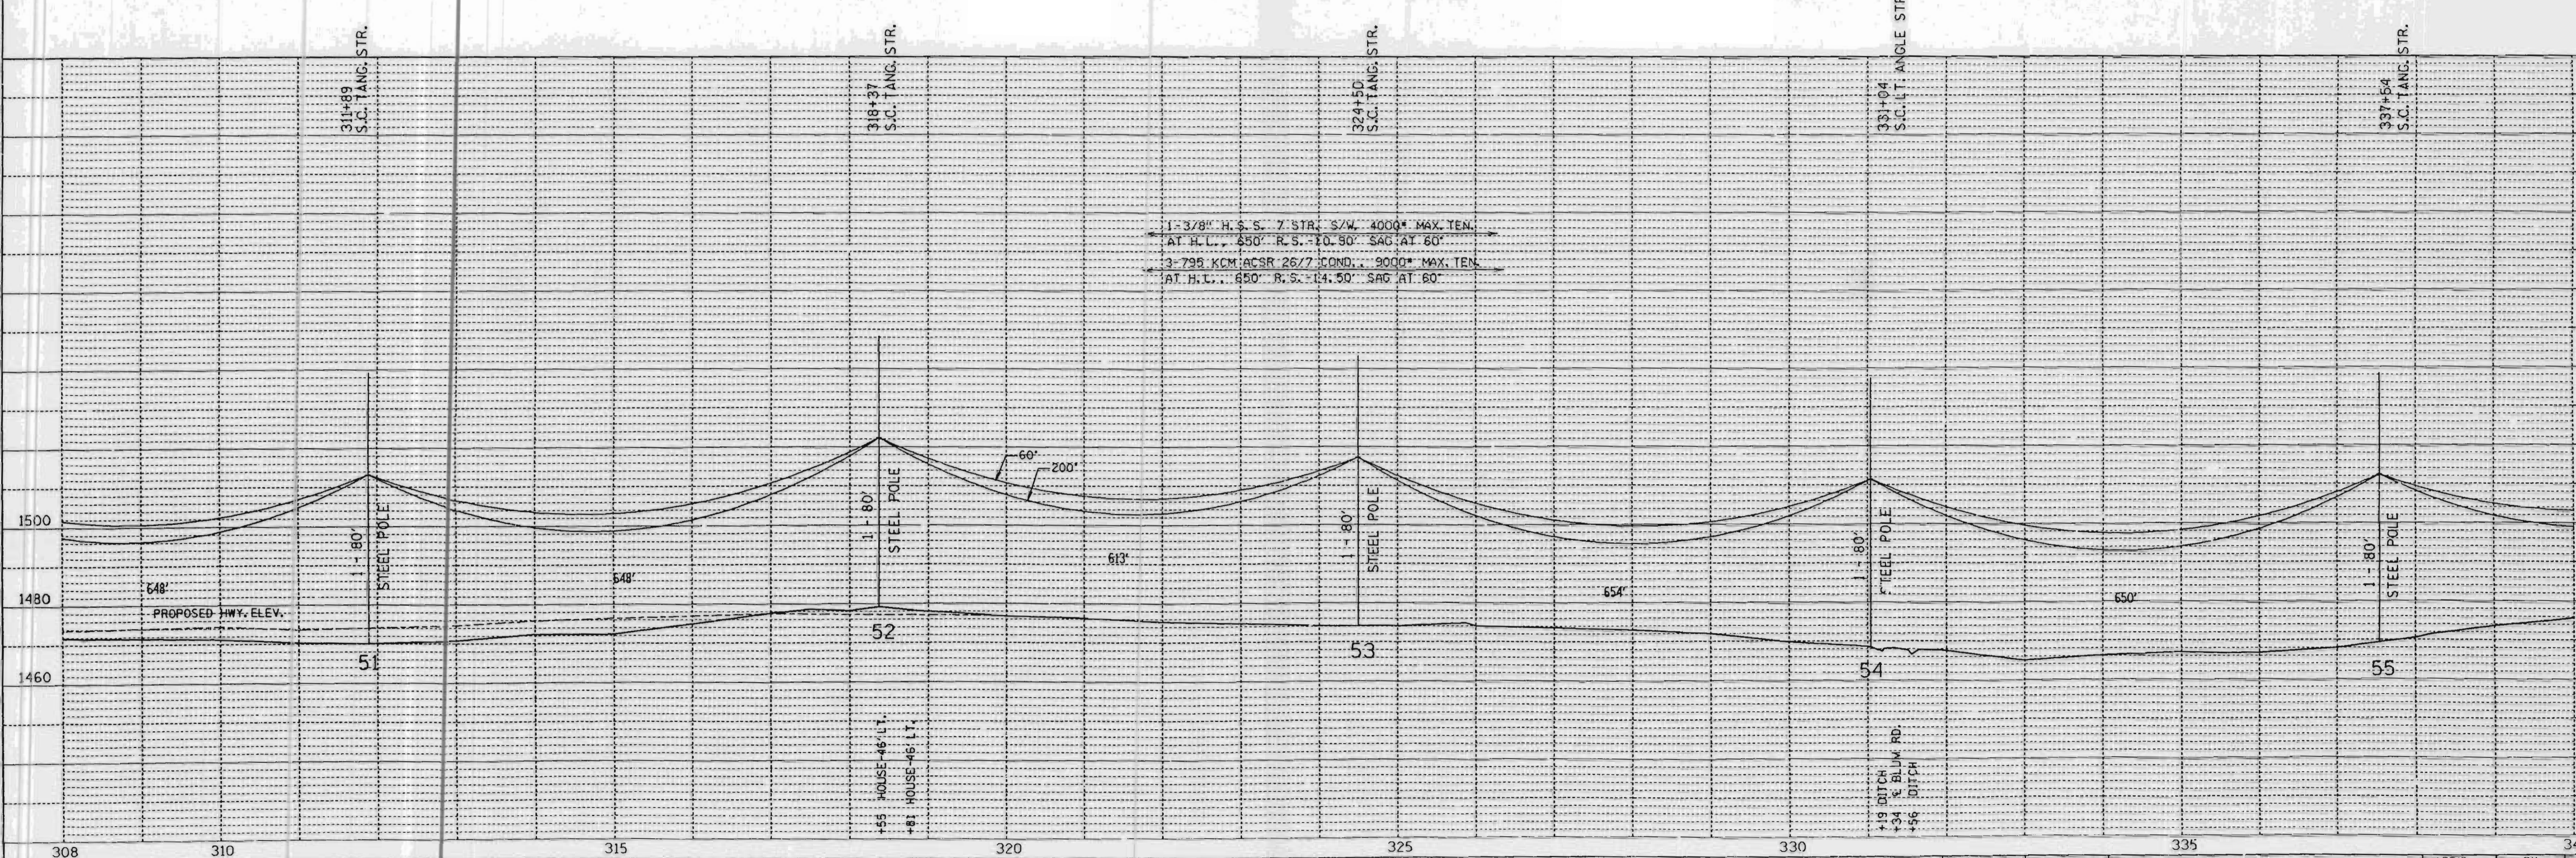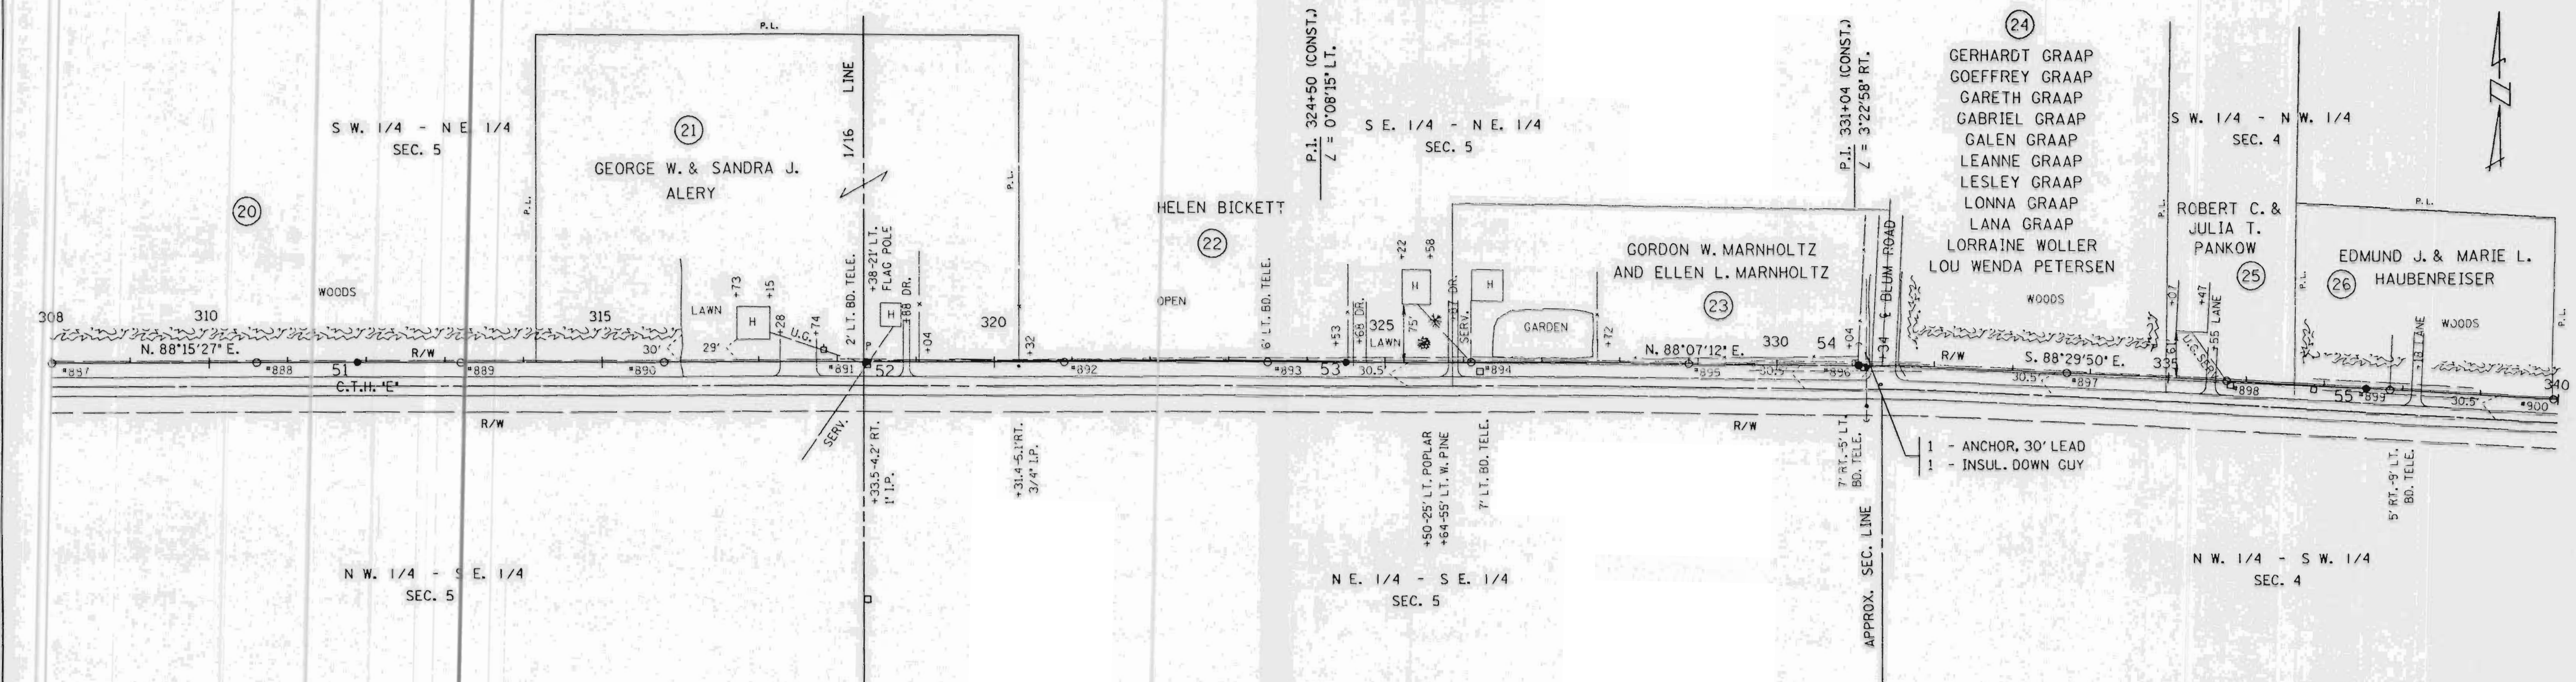

SINGLE PLAN AND PROFILE -- CADD 12/18/98

REV. BY	DATE	APP'D.	BY	DATE
SURV. APP'D.		SURVEY	EAP	10-03-98
ENGR. APP'D.		ENGR.	DLV	10-22-98

LINE G-7

SHEET 11

L157B



S.W. 1/4 - N.W. 1/4  
SEC. 4  
JAY & KATHLEEN  
VAN RYEN


S.E. 1/4 - N.W. 1/4  
SEC. 4  
JAY & KATHLEEN  
VAN RYEN L.C.  
DAVID E. AND  
SUSAN M. NEITZEL

S.W. 1/4 - N.E. 1/4  
SEC. 4  
THEODORE A. & MARION  
MASSA

N.W. 1/4 - S.W. 1/4  
SEC. 4


N.E. 1/4 - S.W. 1/4  
SEC. 4

N.W. 1/4 - S.E. 1/4  
SEC. 4

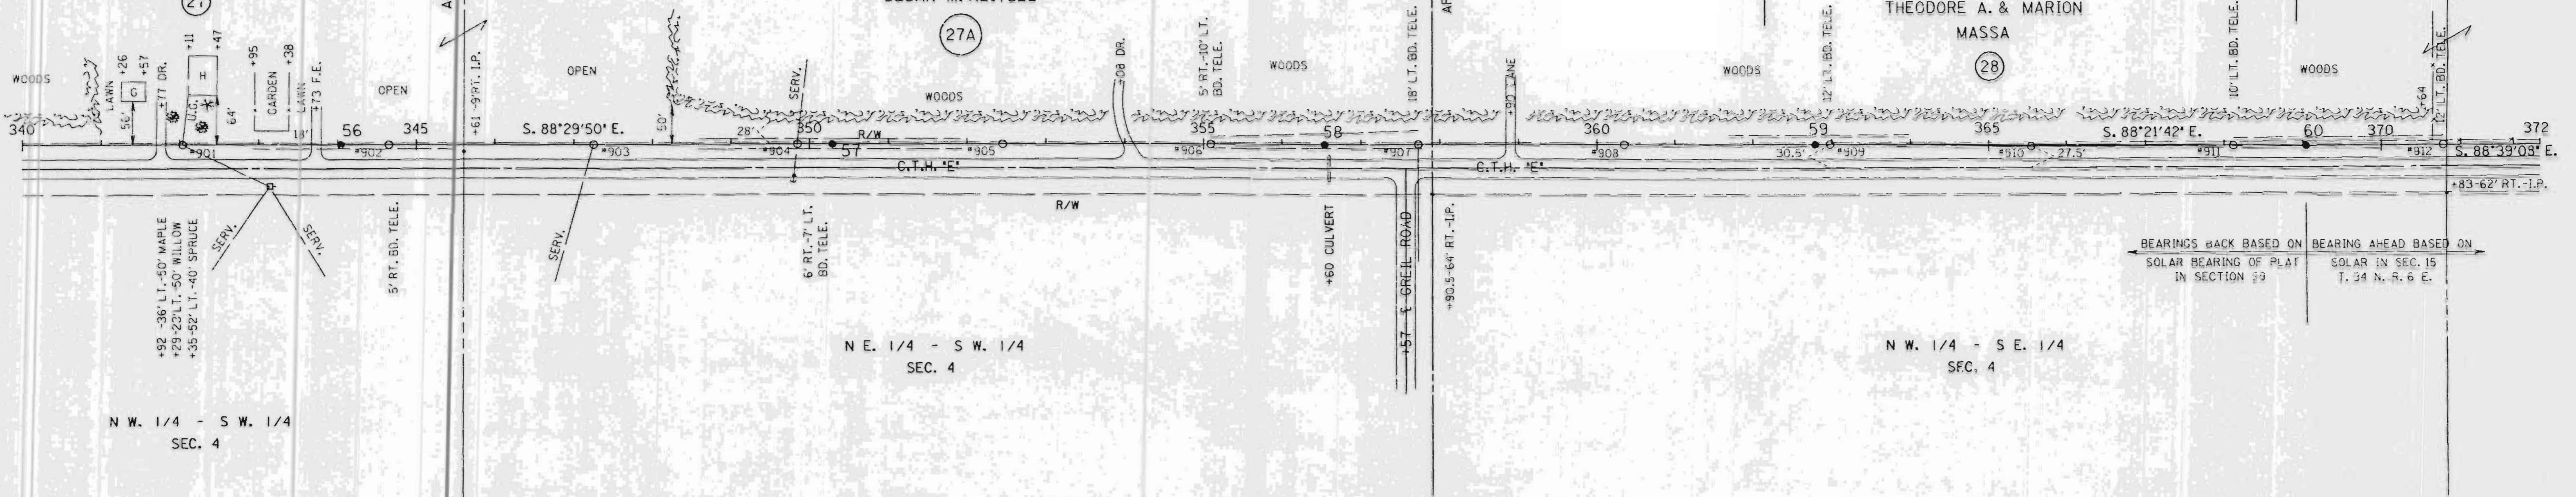

BEARINGS BACK BASED ON SOLAR BEARING OF PLAT IN SECTION 29  
BEARING AHEAD BASED ON SOLAR IN SEC. 15 T. 34 N. R. 0 E.

1-3/4' H.S.S. 7' STR. S/W 4000' MAX. TEN.  
AT H.L. 650' R.S. 10.90' SAG AT 60'  
3-795' COM. ACSS 26/7' COND. 9000' MAX. TEN.  
AT H.L. 650' R.S. 14.50' SAG AT 60'

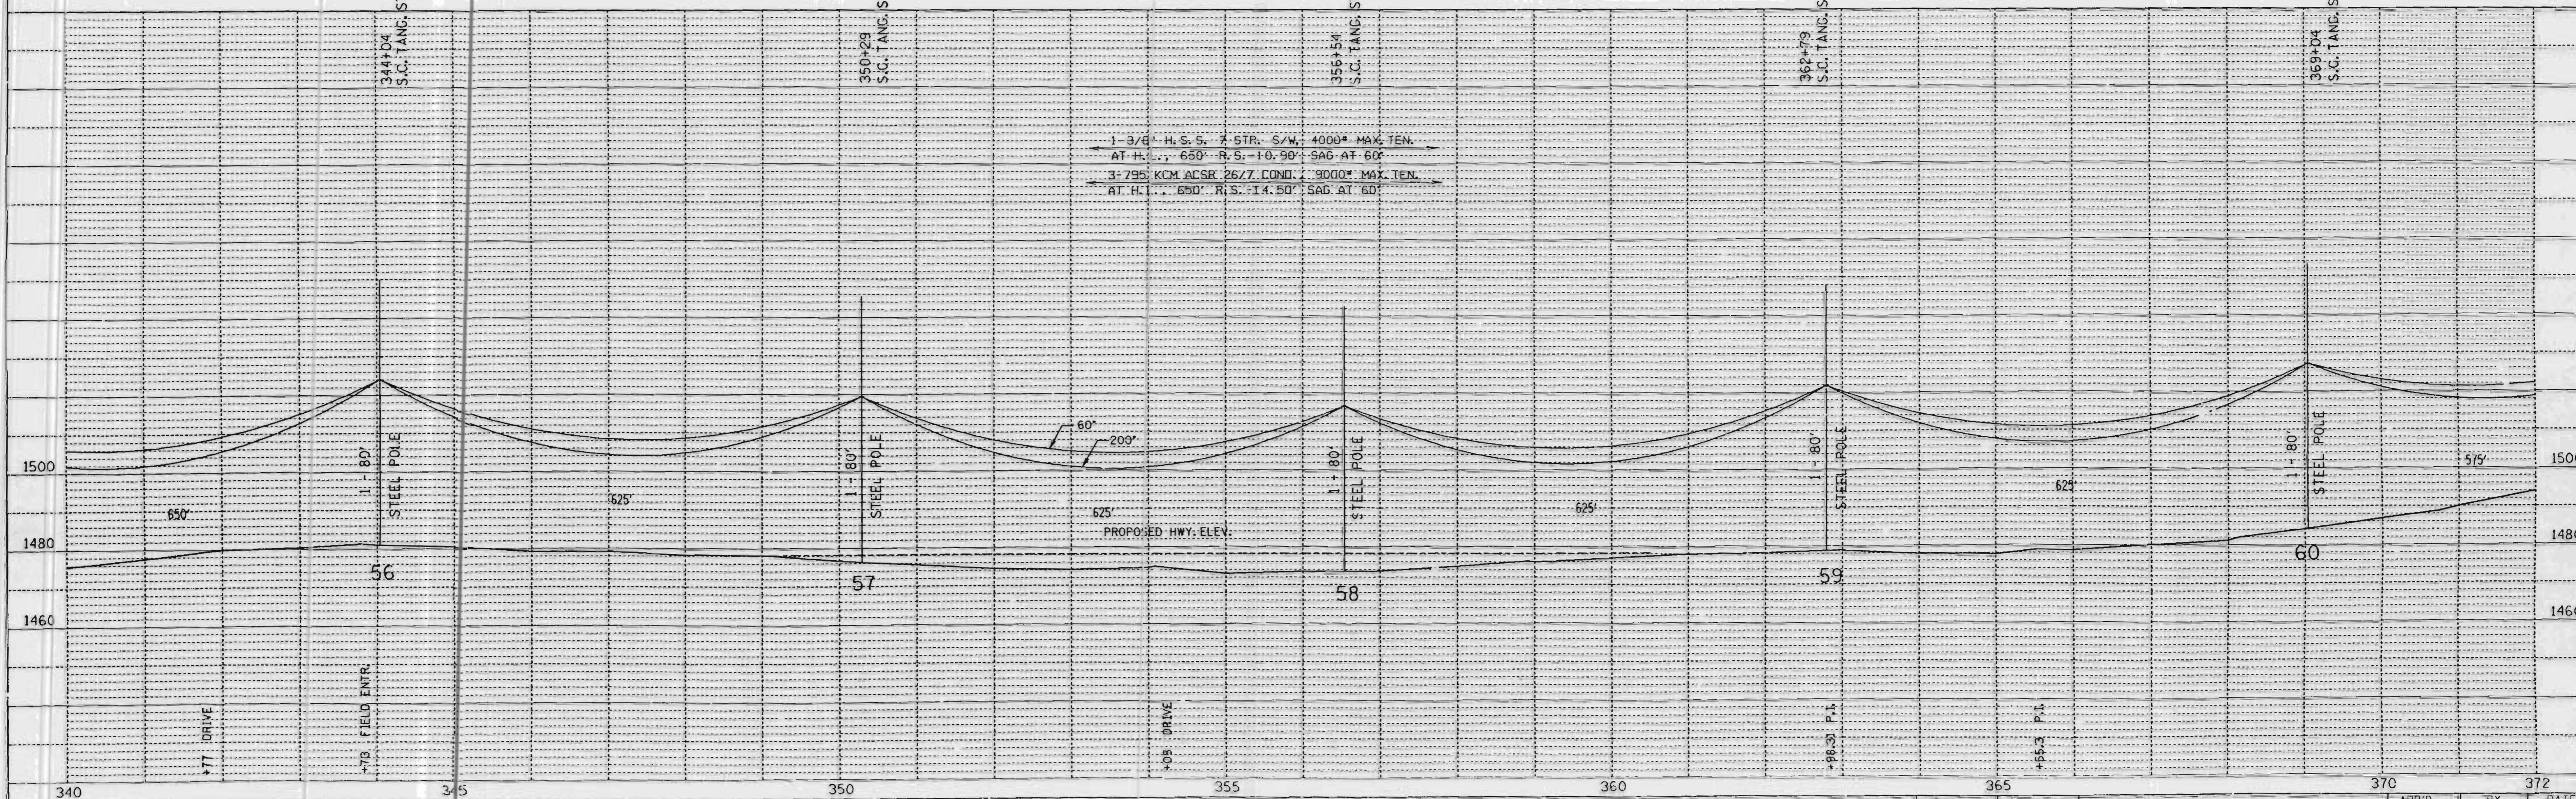

SINGLE PLAN AND PROFILE -- CADD 12/18/98

REV. BY	APP'D.	BY	DATE
SURV. APP'D.	SURVEY	EAP	10-03-90
ENGR. APP'D.	ENGR.	DLV	10-22-90

LINE G-7

SHEET 12

**L158A**

PLAN

DATE	BY

DRAWN BY: [ ]  
 PLOTTED BY: [ ]  
 CHECKED BY: [ ]  
 NOTE BOOK NO.: [ ]  
 DATE: [ ]



PROFILE

DATE	BY

REVISIONS

NO.	DESCRIPTION



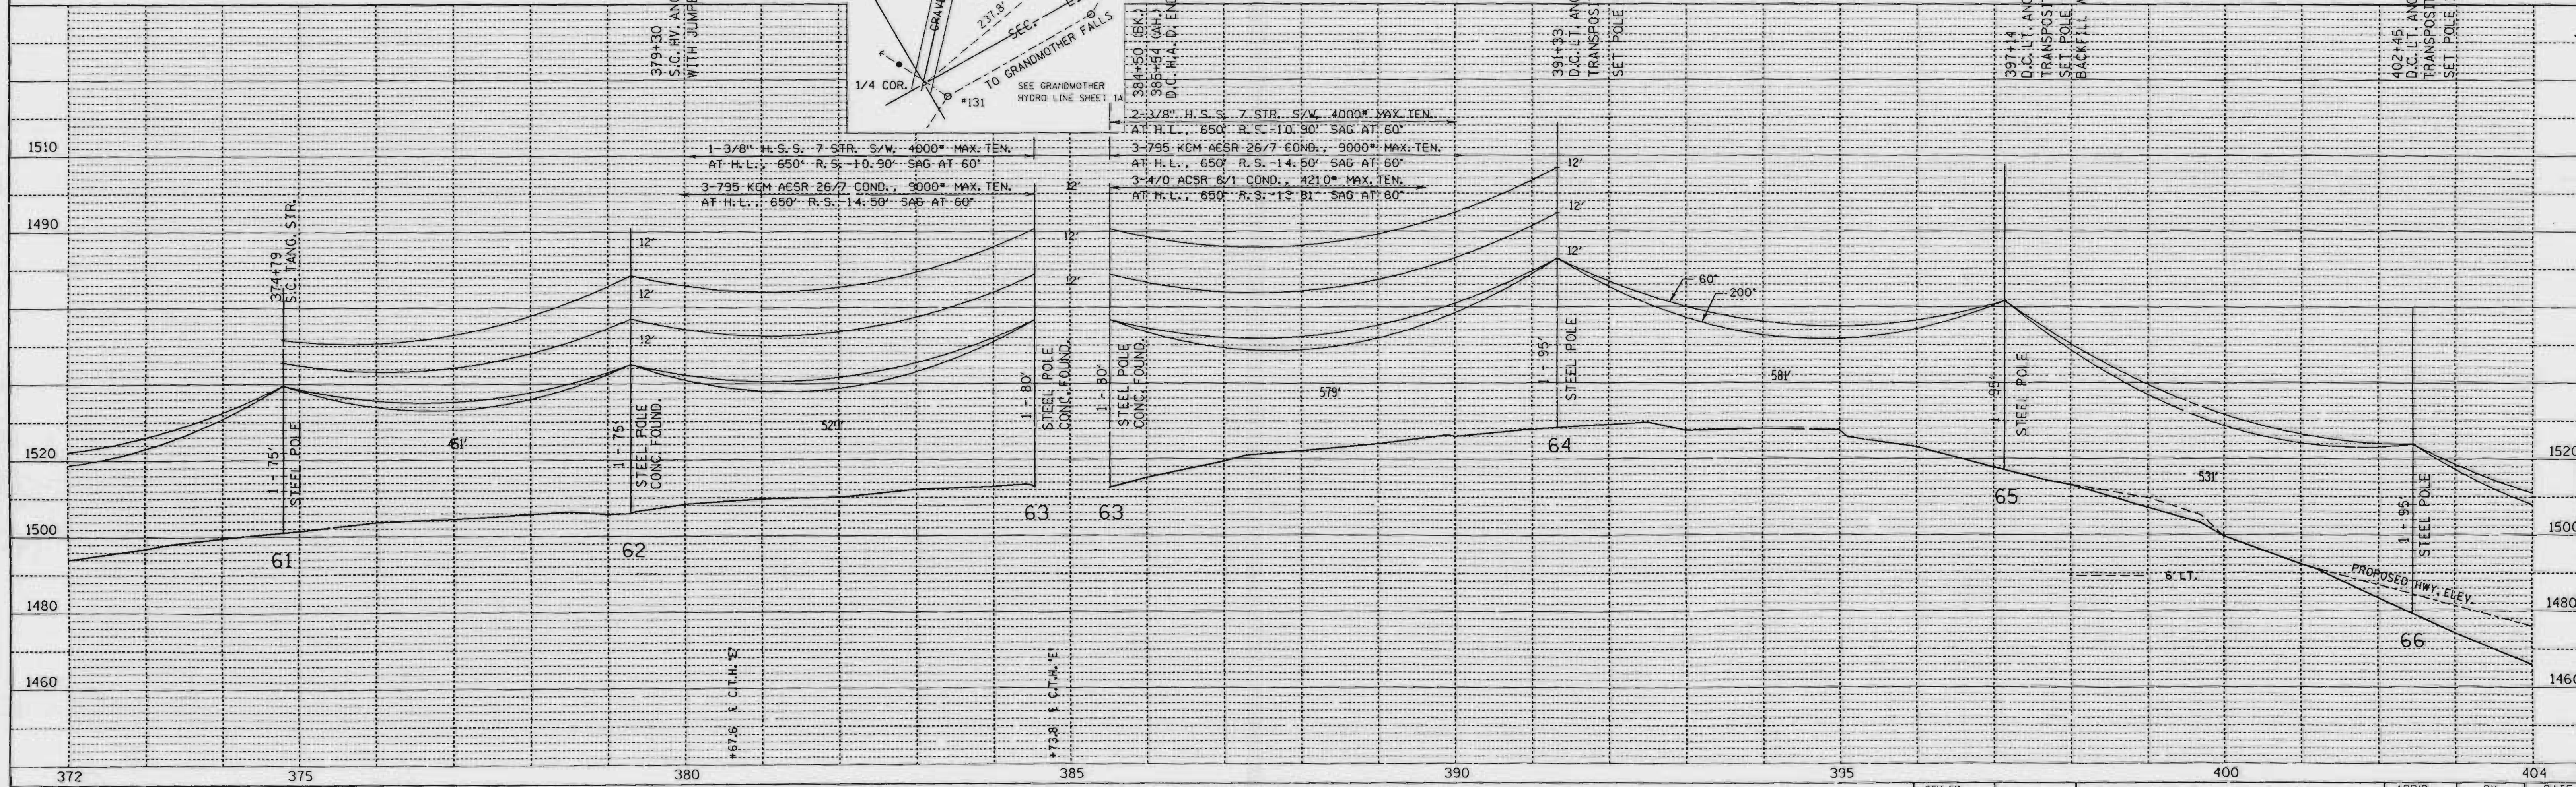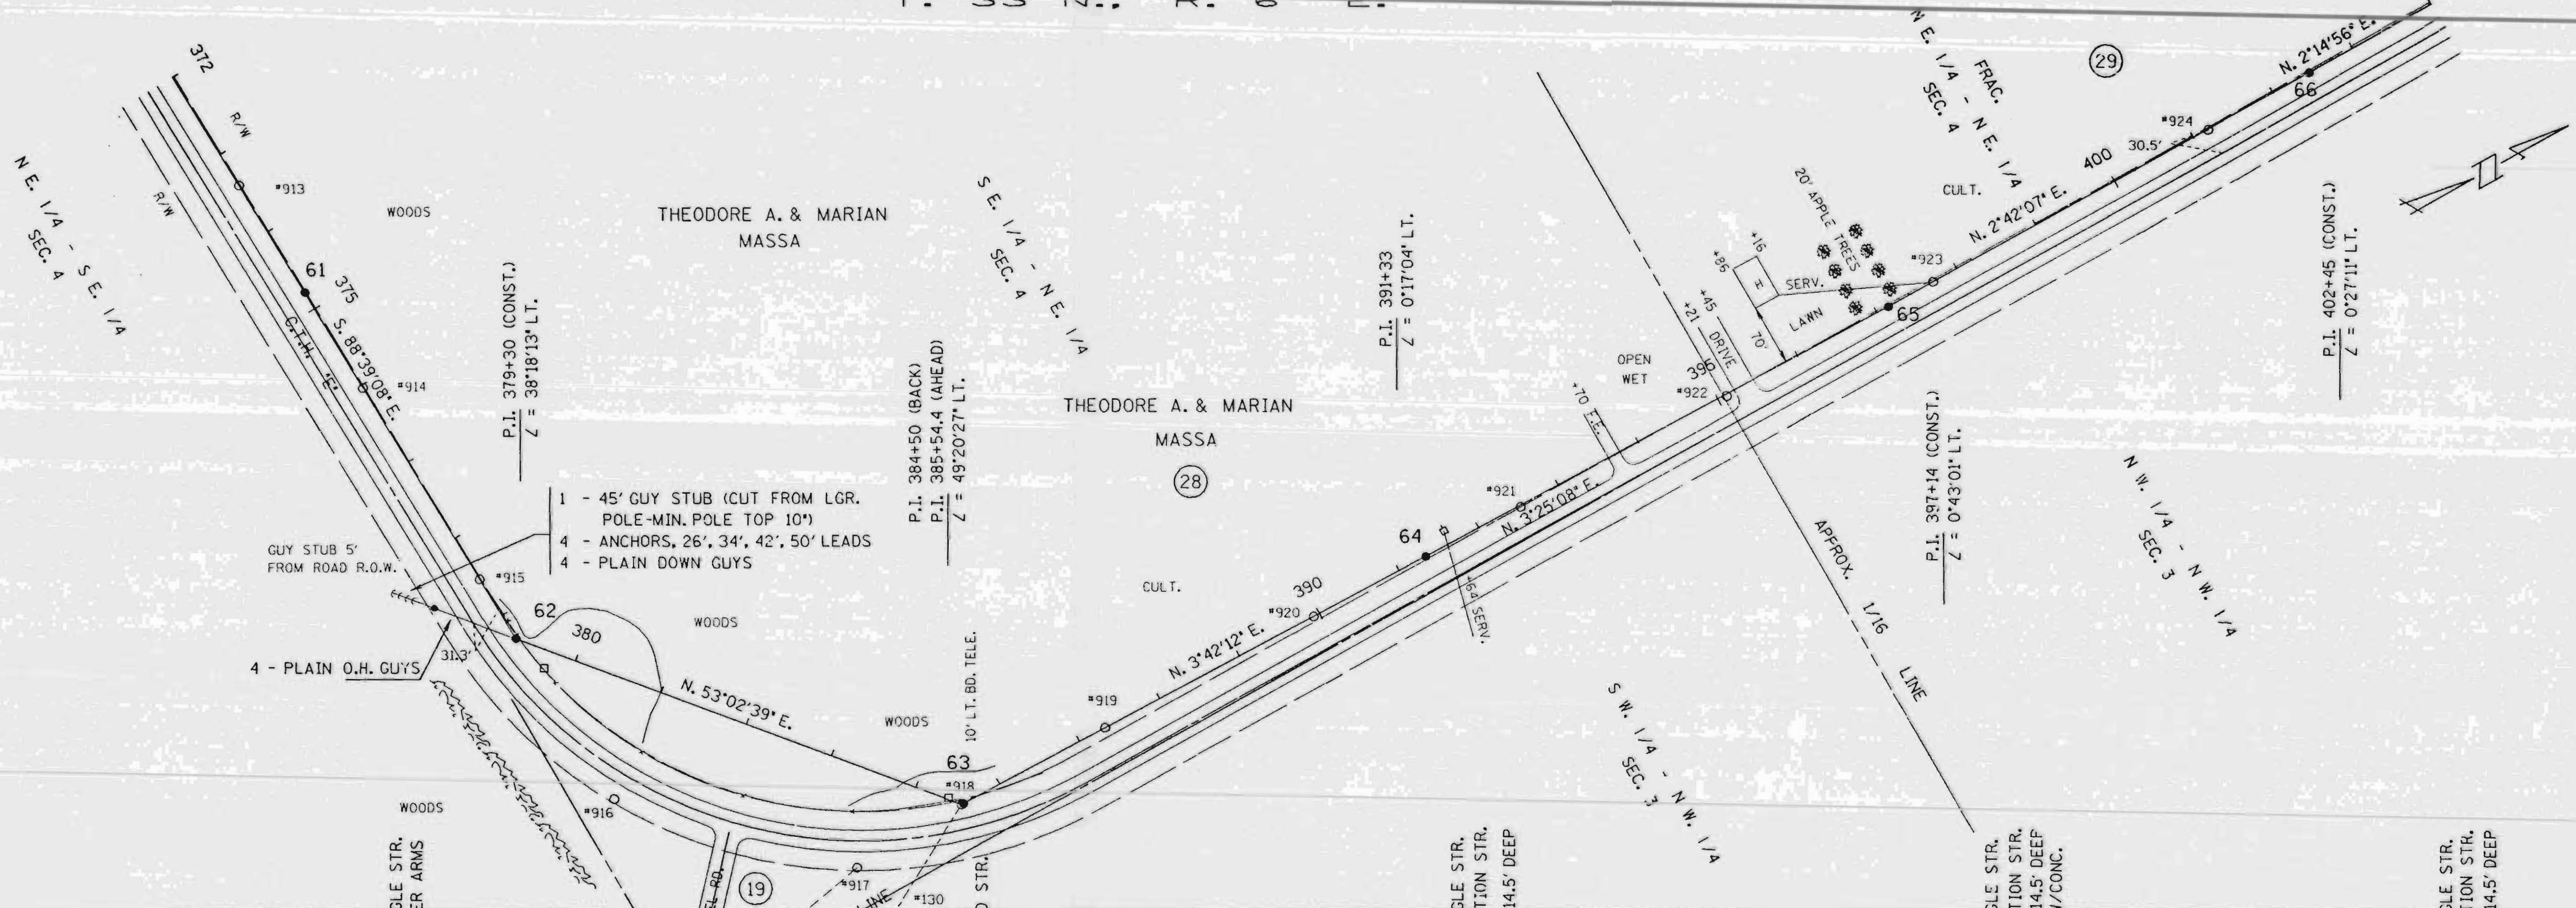

SINGLE PLAN AND PROFILE -- CADD 12/18/90

REV. BY	DATE	APP'D.	BY	DATE
SURV. APP'D.		SURV.	EAP	10-23-90
ENGR. APP'D.		ENGR.	DLV	10-22-90

LINE G-7

SHEET 13

L1588

PLAN	DATE	BY
DATE		
BY		
NO.		

PROFILE	DATE	BY
DATE		
BY		
NO.		



TOWN OF  
ROCK FALLS  
T. 33 N., R. 6 E.

TOWN OF  
BRADLEY



T. 34 N., R. 6 E.

LINCOLN COUNTY



PLAN  
SURVEYED  
ALIGNED  
CHECKED  
NOTE BOOK  
NO. OF W/AY CHECKED

PROFILE  
SURVEYED  
ALIGNED  
CHECKED  
NOTE BOOK  
NO. OF W/AY CHECKED  
STRUCTURE NOTATIONS

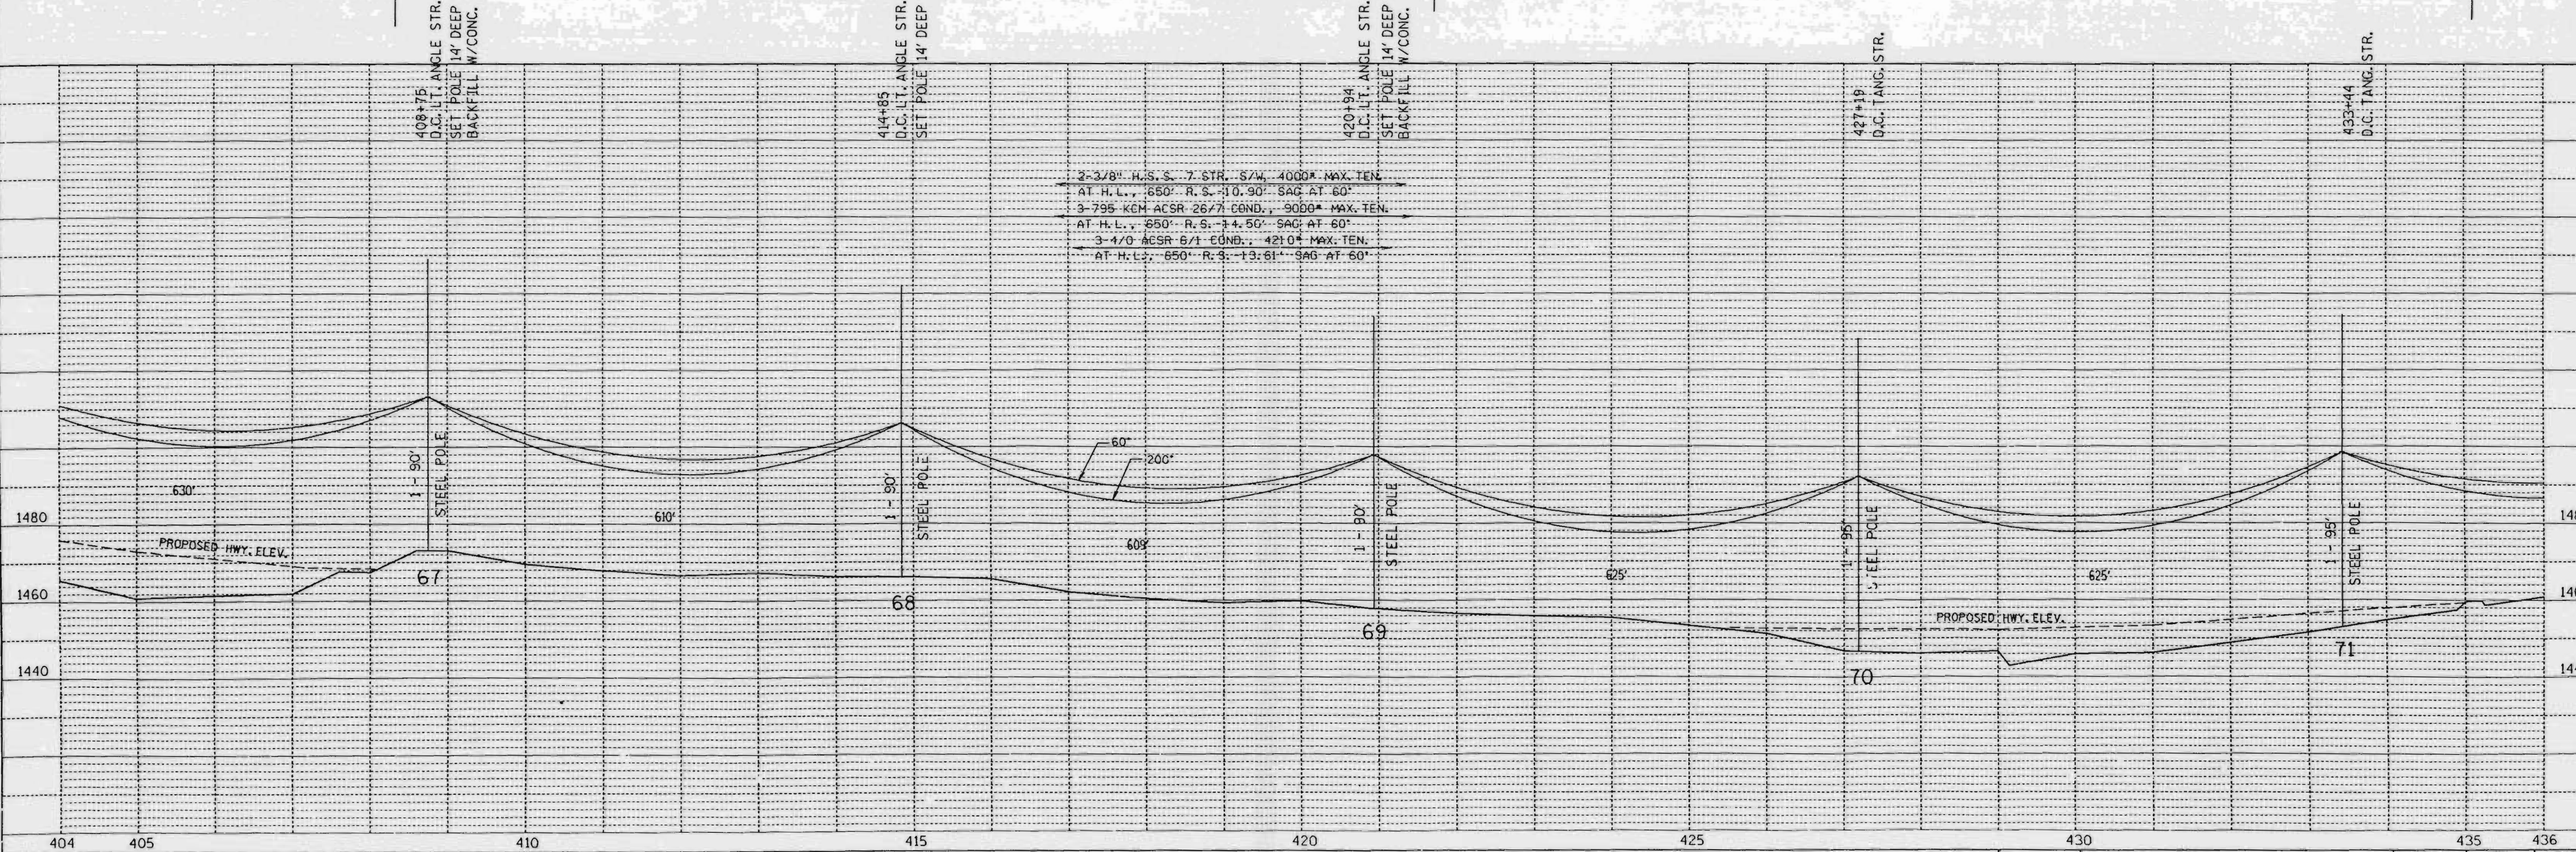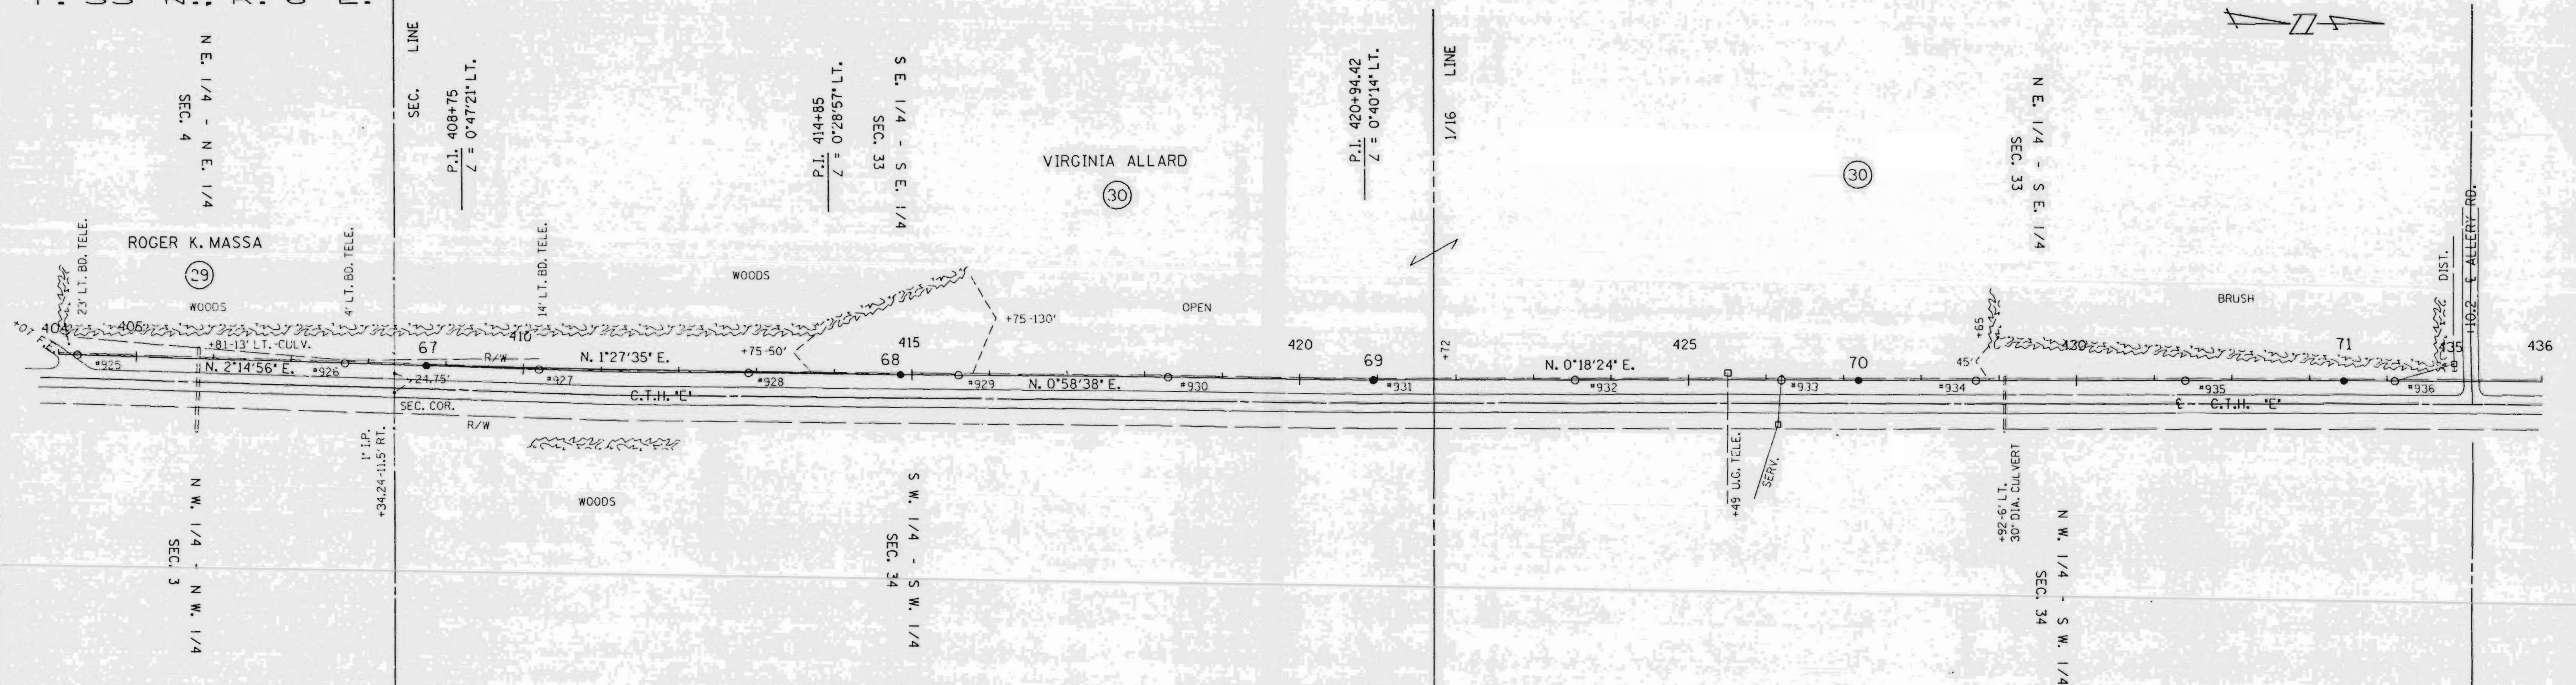

SINGLE PLAN AND PROFILE -- CADD 12/18/98

REV. BY  
SURV. APP'D.  
ENGR. APP'D.


LINE G-7

SHEET 14

APP'D. BY DATE  
SURV. EAP 10-23-90  
ENGR. DLY 10-22-90


**L159A**



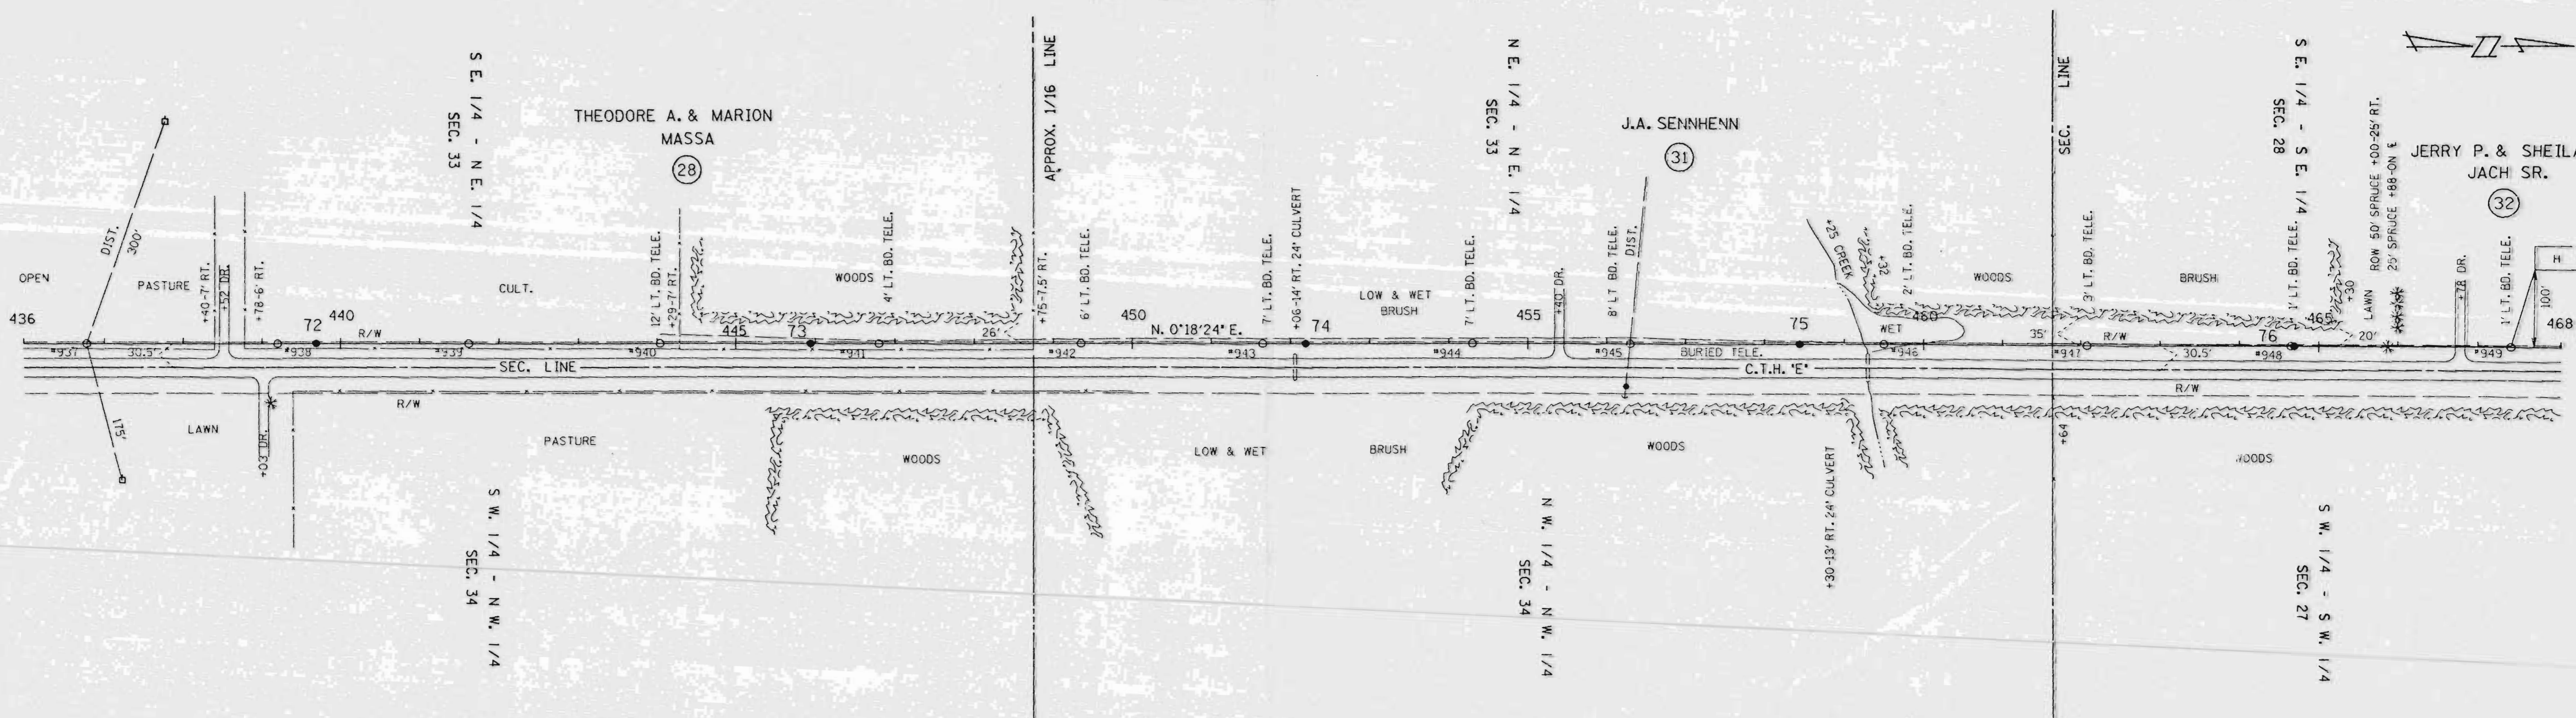

SURVEYED  
 ALTIMETER CHECKED  
 NO.

CHECKED  
 BLANKS NOTED  
 STRUCTURE NOTATIONS OK

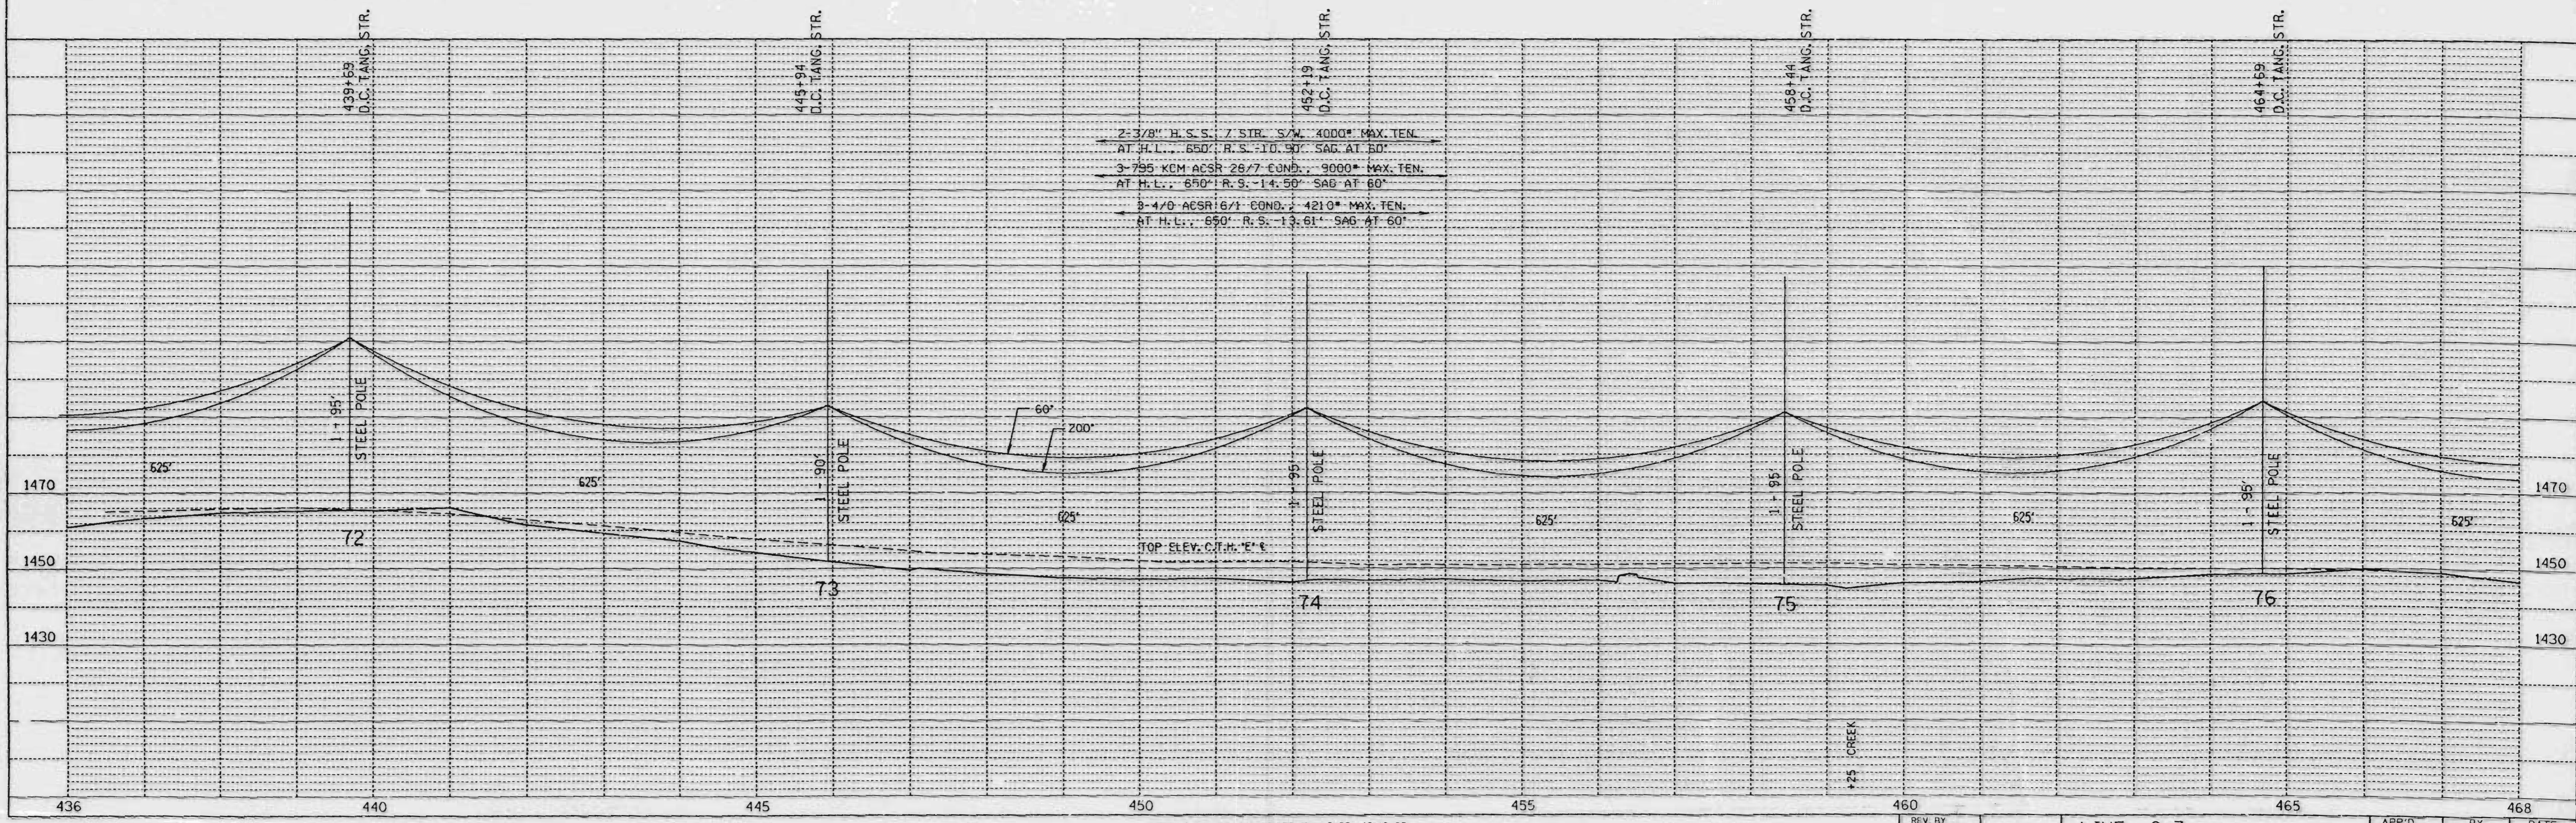

2-3/8" H.S.S. 7 STR. S/W 4000' MAX. TEN.  
 AT H.L. 650' R.S. 10.90' SAG AT 60'  
 3-7/8" KCM ACSR 26/7 COND. 9000' MAX. TEN.  
 AT H.L. 650' R.S. 14.50' SAG AT 60'  
 3-1/2" ACSR 6/1 COND. 4210' MAX. TEN.  
 AT H.L. 650' R.S. 13.61' SAG AT 60'

SINGLE PLAN AND PROFILE -- CADD 12/18/98

REV. BY	APP'D.	BY	DATE
SURV. APP'D.	SURVEY	EAP	10-23-90
ENGR. APP'D.	ENGR.	DLV	10-23-90



LINE G-7

SHEET 15

11500



DATE	
BY	
NO.	
PLAN	
NO.	
DATE	
BY	
NO.	
PROFILE	
NO.	
DATE	
BY	
NO.	

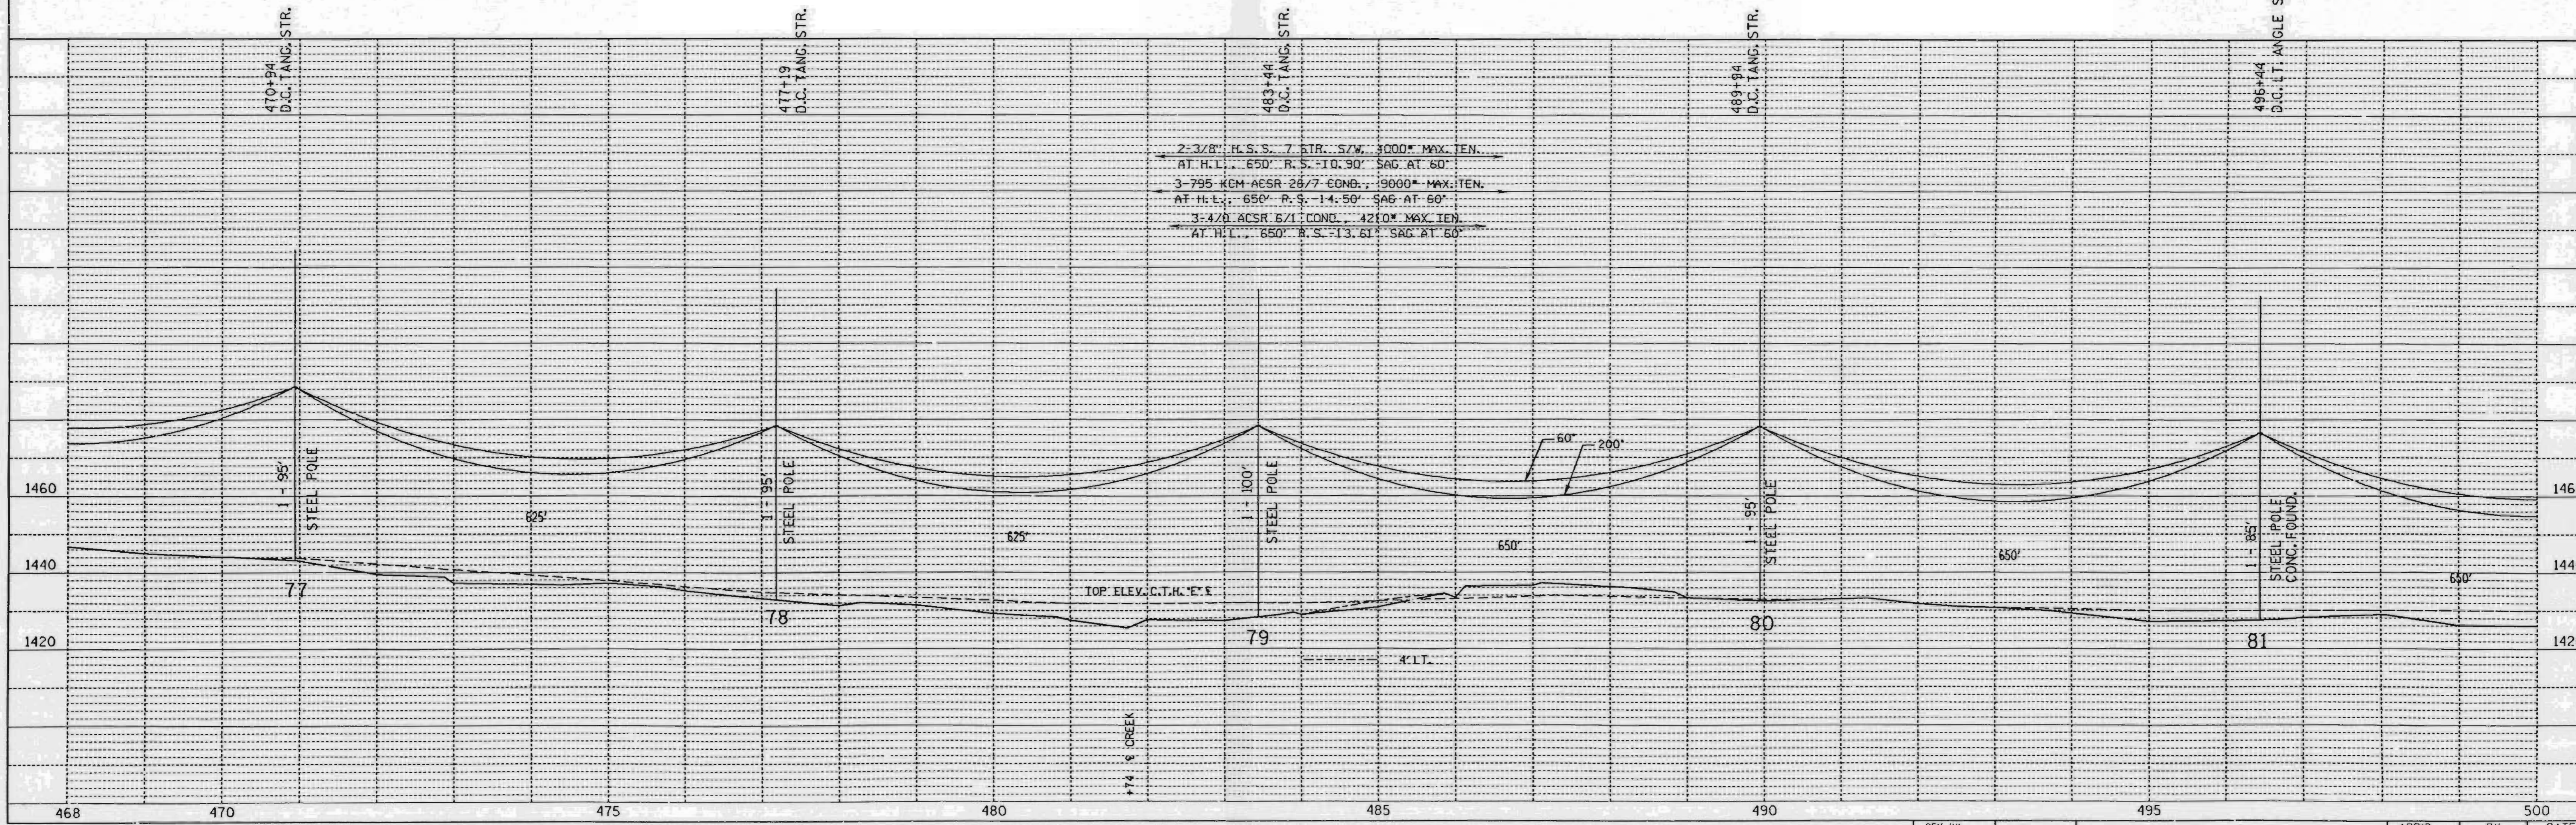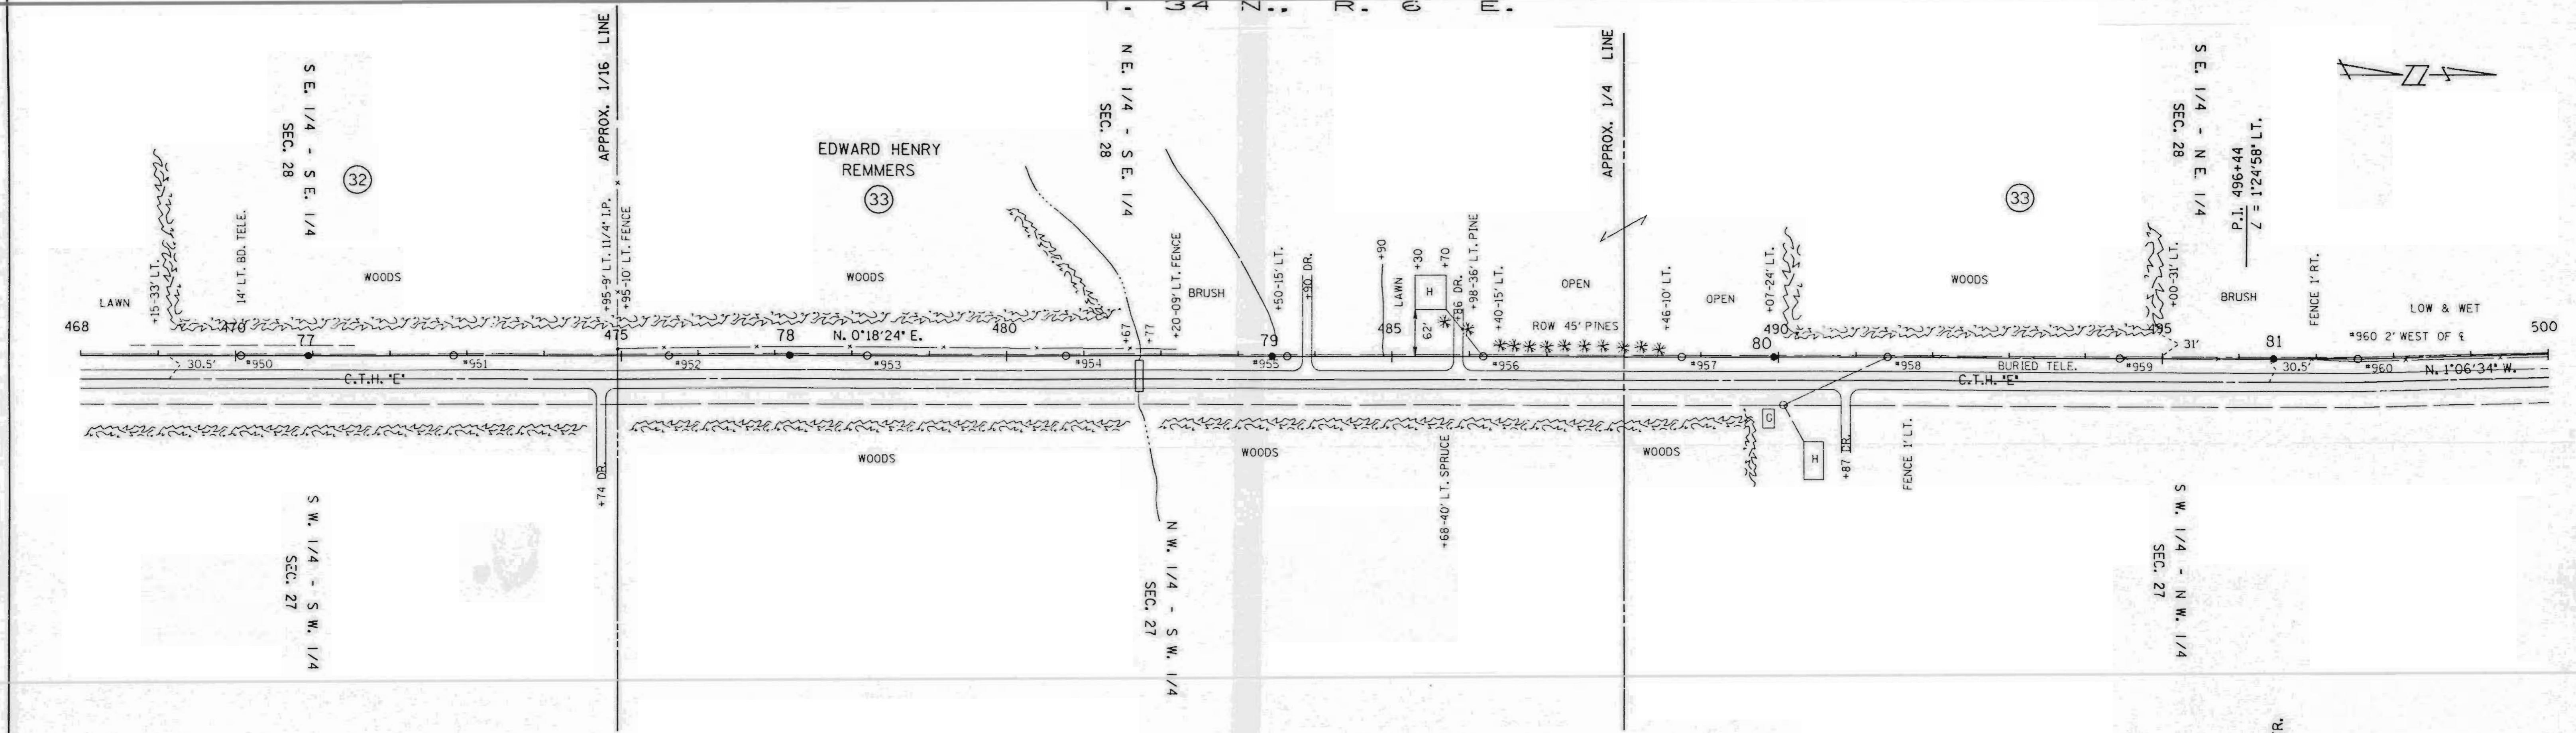

SINGLE PLAN AND PROFILE -- CADD 12/18/98

REV. BY		APP'D.	BY	DATE
SURV. APP'D.		SURVEY	EAP	10-23-90
ENGR. APP'D.		ENGR.	DLV	10-22-90

LINE G-7 SHEET 16

# LI60A











DATE	
BY	
PLAN	SURVEYED
	PLOTTED
	CHECKED
	BY
	DATE
	NO.

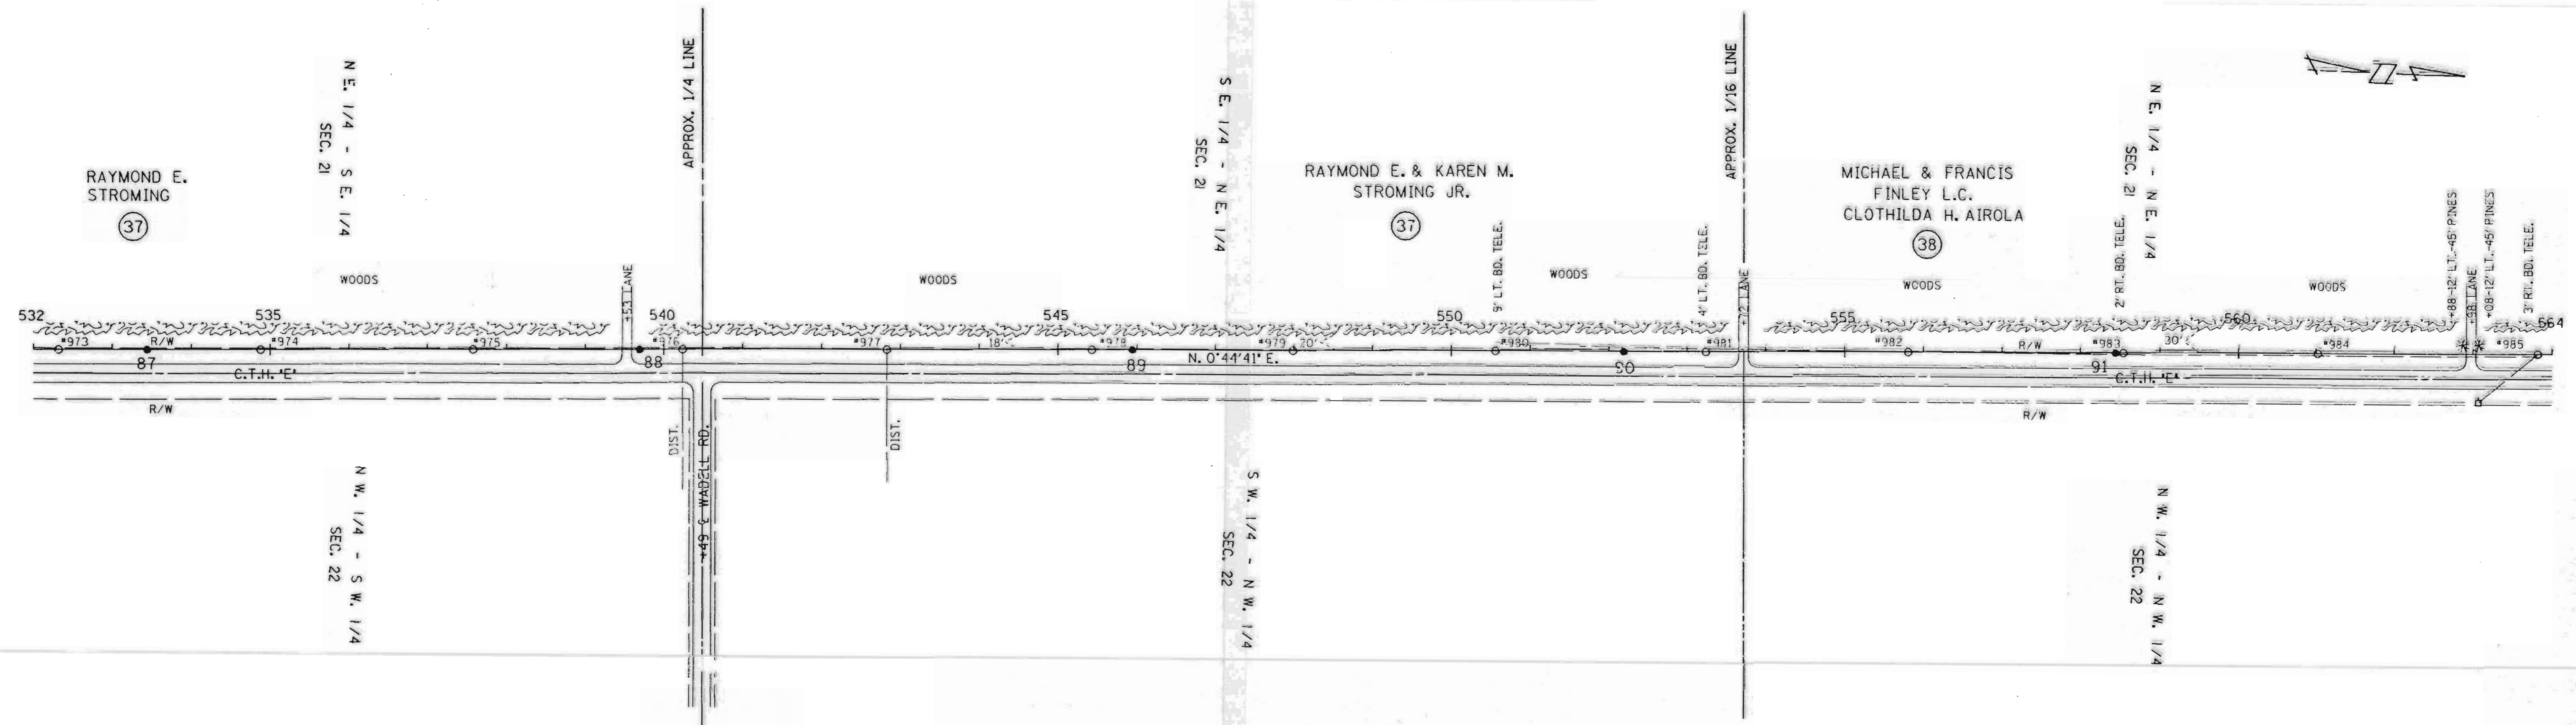

DATE	
BY	
PROFILE	SURVEYED
	PLOTTED
	CHECKED
	BY
	DATE
	NO.

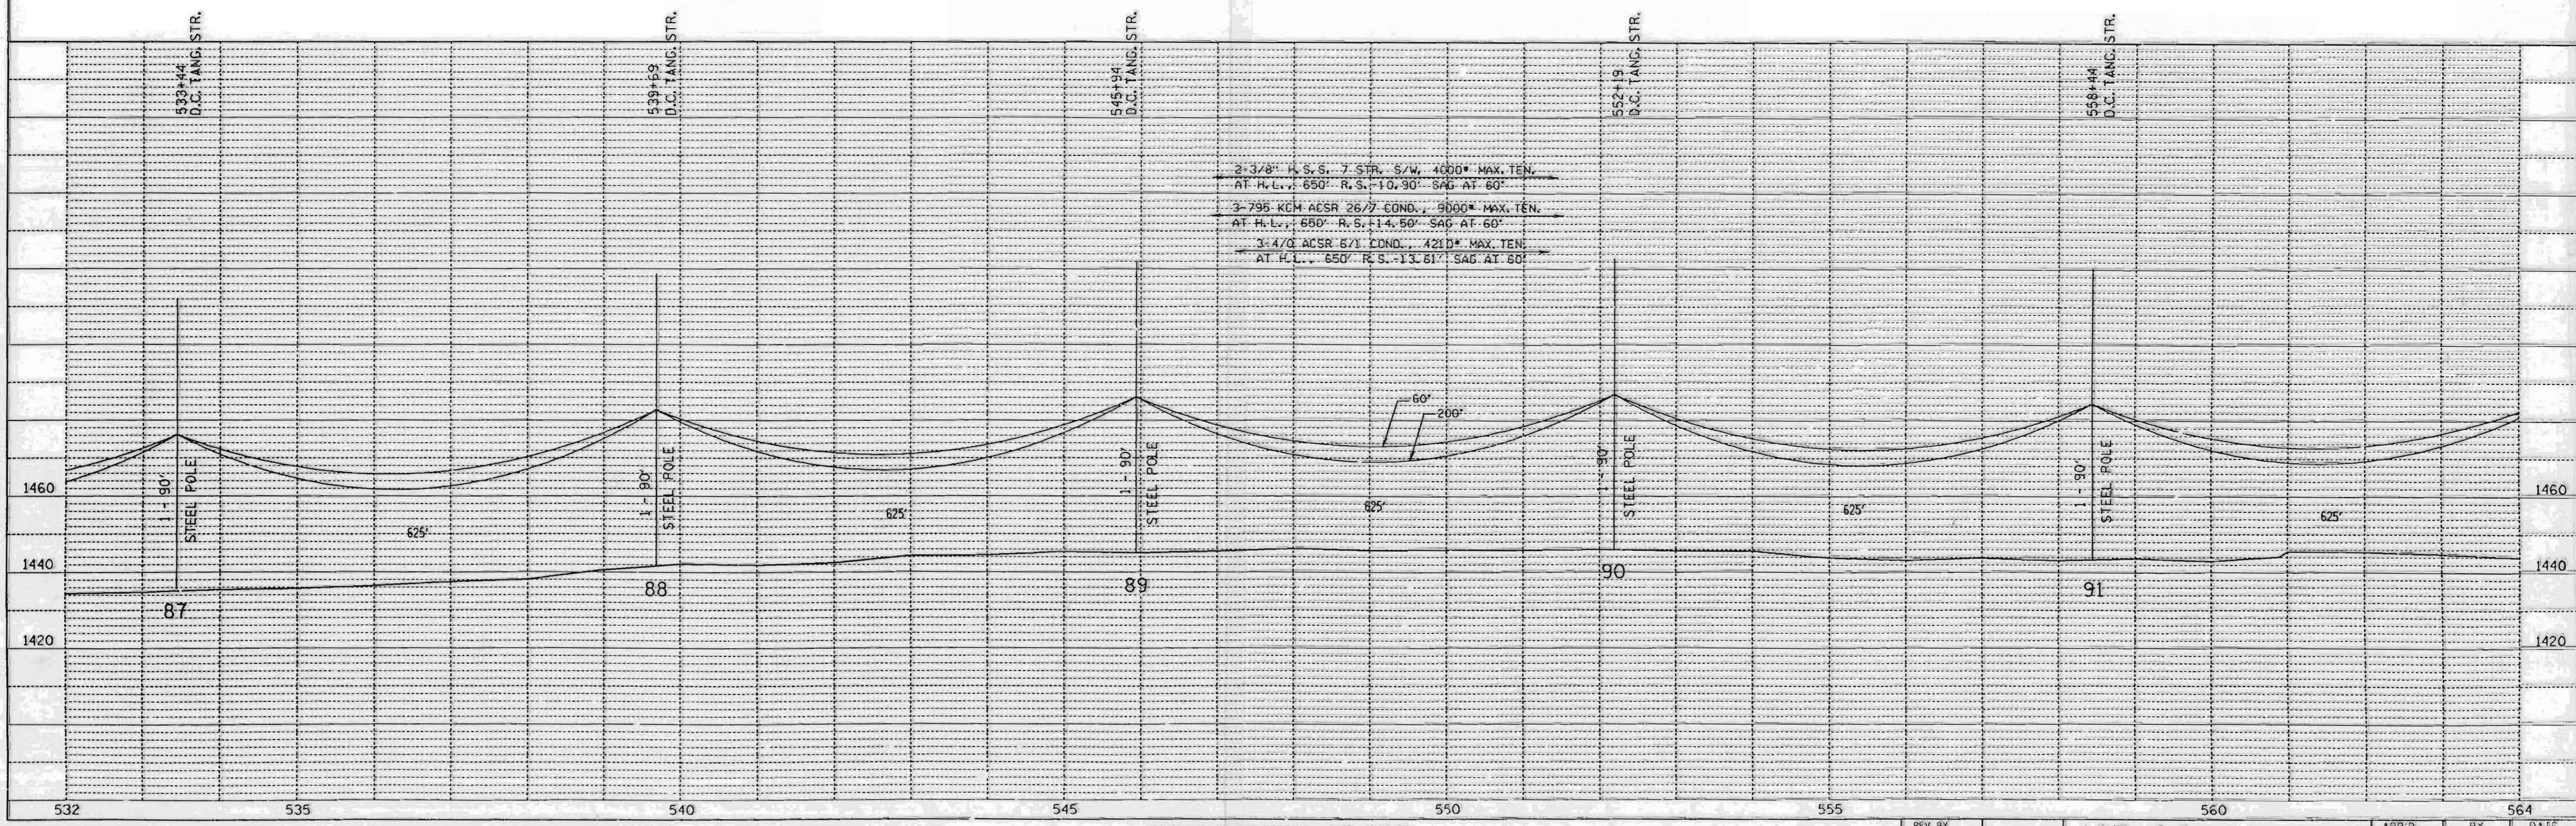

SINGLE PLAN AND PROFILE -- CADD 12/18/98




REV. BY		LINE C-7	APP'D.	BY	DATE
SURV. APP'D.			ENGR.	EAP	10-23-90
ENGR. APP'D.				DAV	10-27-90

SHEET 18  
**L161A**







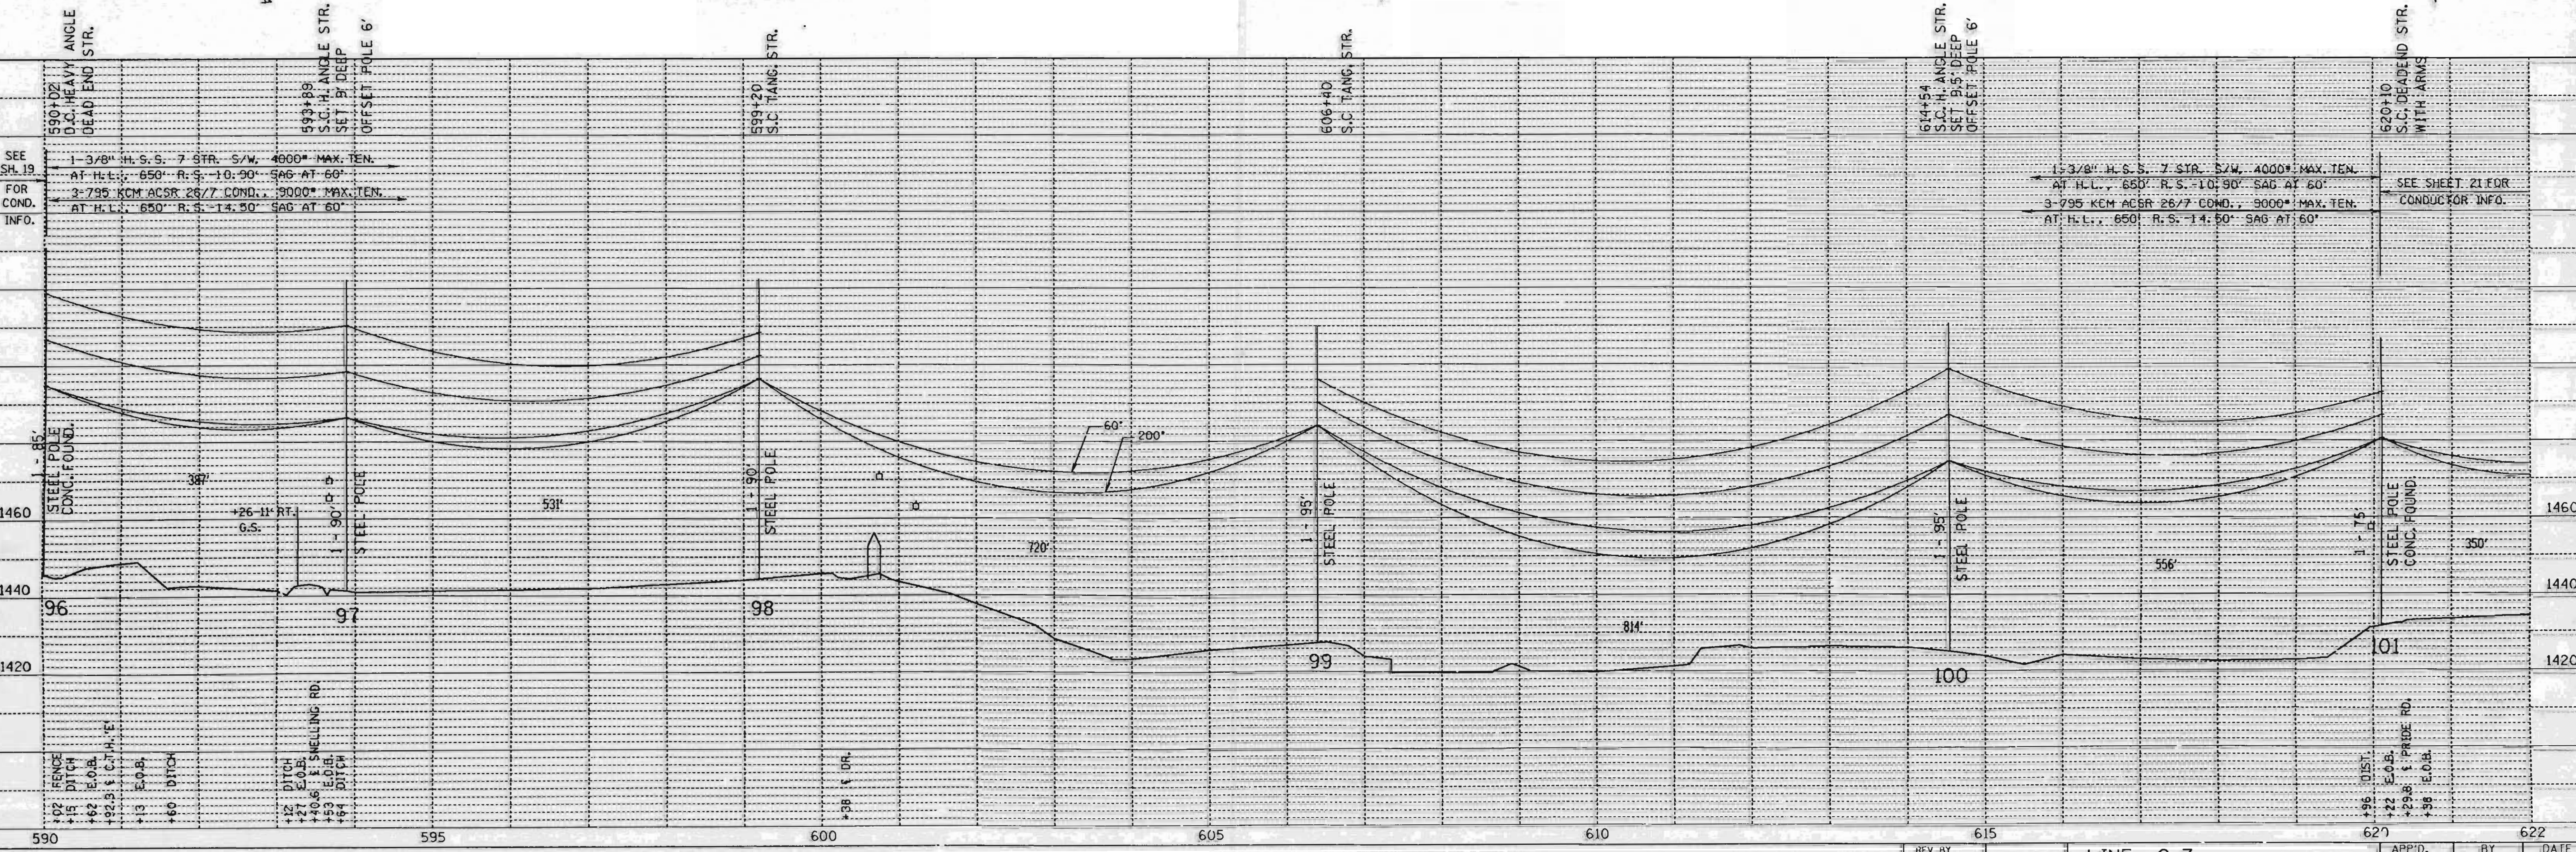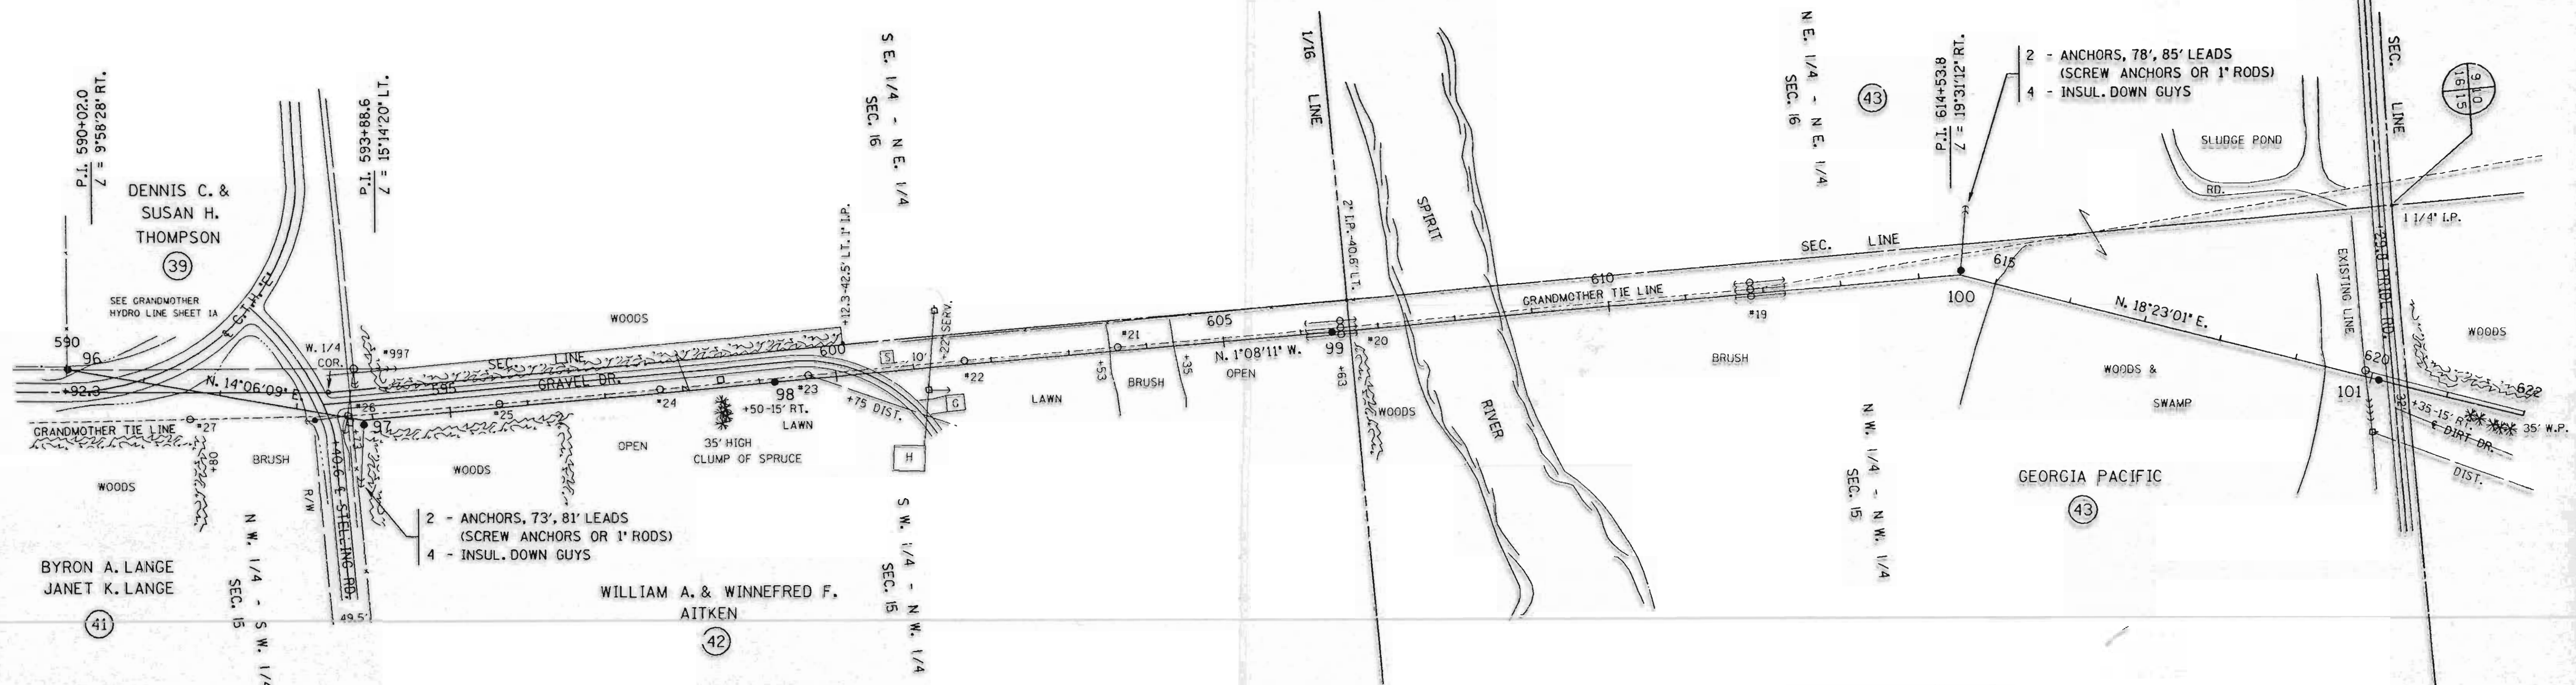 

SINGLE PLAN AND PROFILE -- CADD 12/18/98

REV. BY	APP'D.	BY	DATE
SURV. M.P.D.	ENGR.	EXP.	10-23-90
ENGR. APP'D.		DLV.	10-22-90

LINE G-7

SHEET 20

# L162 A

PLAN	SURVEYED	BY
	PLOTTED	
	ALIGNED	
	CHECKED	
	BY	
	DATE	

PROFILE	SURVEYED	BY
	PLOTTED	
	ALIGNED	
	CHECKED	
	BY	
	DATE	