



PLAN	SURVEYED	DATE
NOTE BOOK NO.	PLOTTED	
	CHECKED	
	AT. OF. NO.	

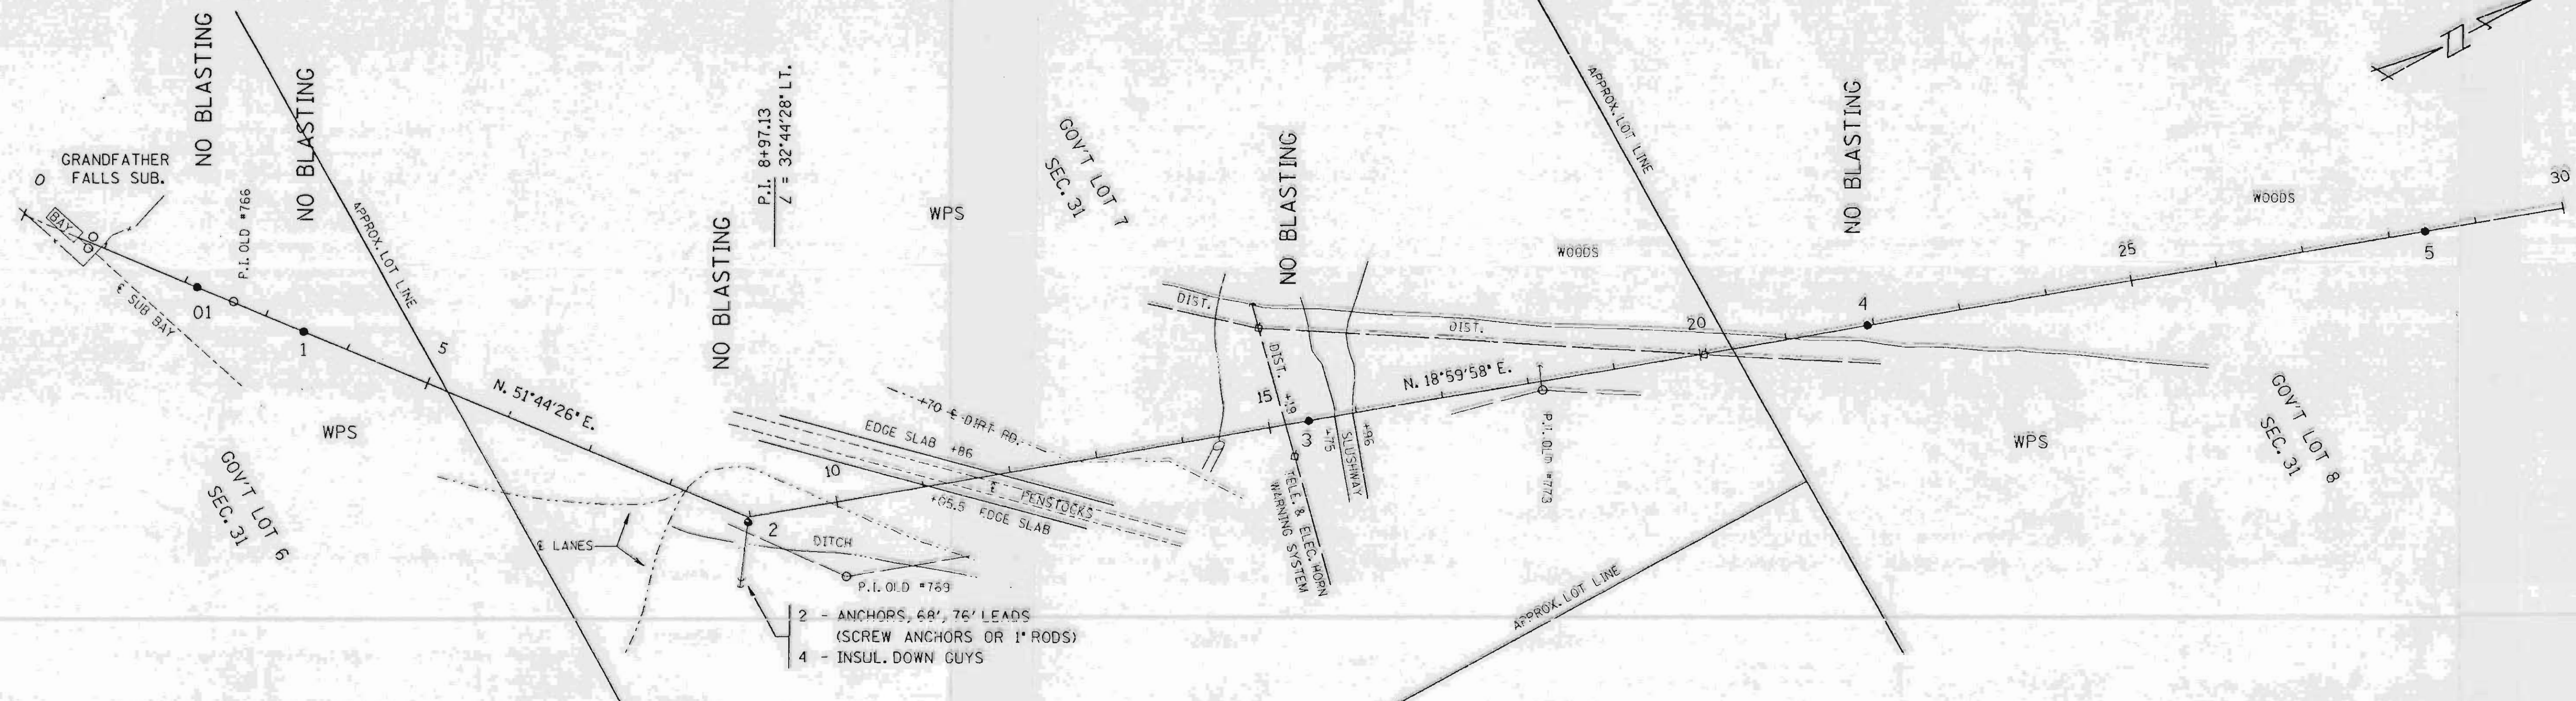

- 2 - ANCHORS, 68', 76' LEADS (SCREW ANCHORS OR 1" RODS)
- 4 - INSUL. DOWN GUYS

PROFILE	SURVEYED	DATE
NOTE BOOK NO.	PLOTTED	
	CHECKED	
	AT. OF. NO.	

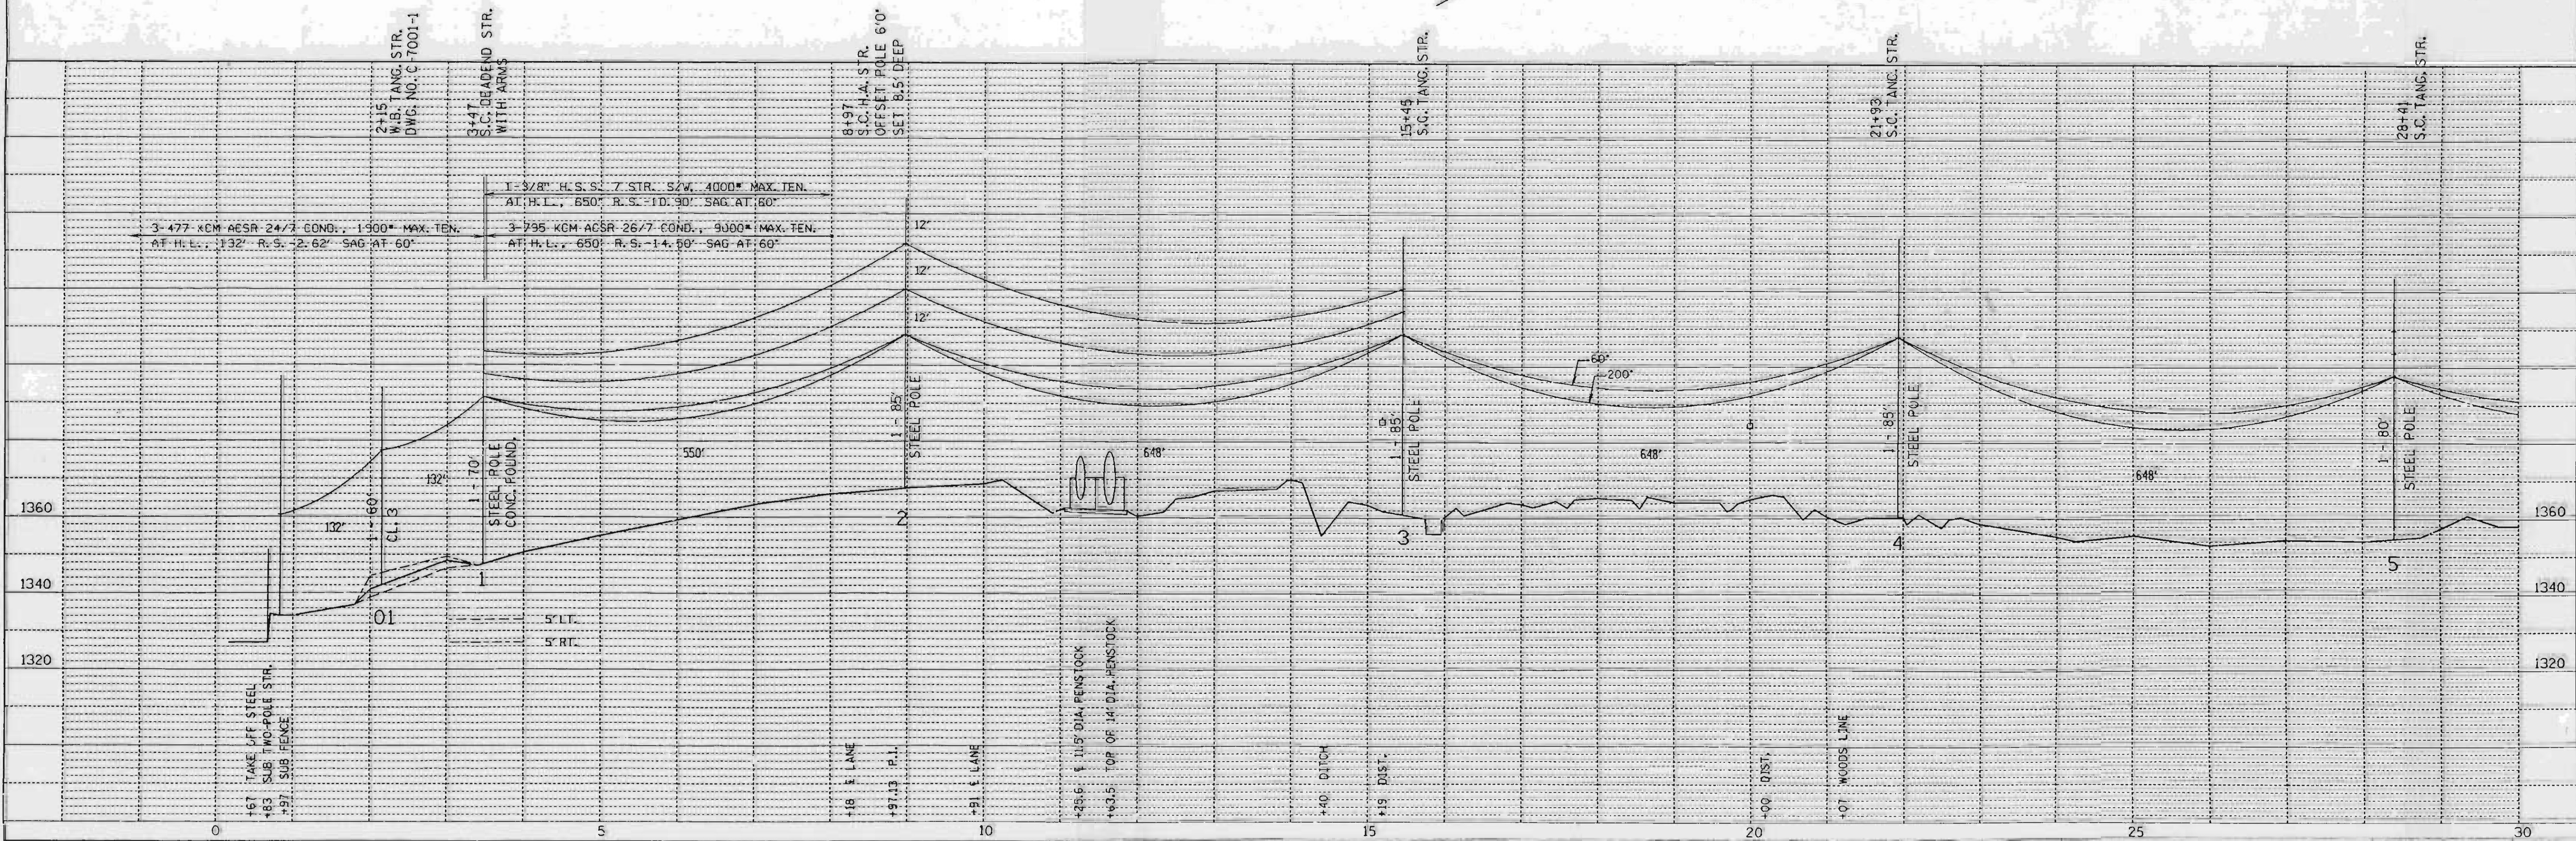

SINGLE PLAN AND PROFILE -- CADD 12/18/98

REV. BY	APP'D.	BY	DATE
SURV. APP'D.	SURVEY	EXP.	10-03-98
ENGR. APP'D.	ENGR.	CCV	10-05-98

LINE G-7

SHEET 1


**L152 A**




TOWN OF ROCK FALLS  
T. 33 N., R. 6 E.

LINCOLN COUNTY

TOWN OF BRADLEY  
T. 34 N., R. 6 E.

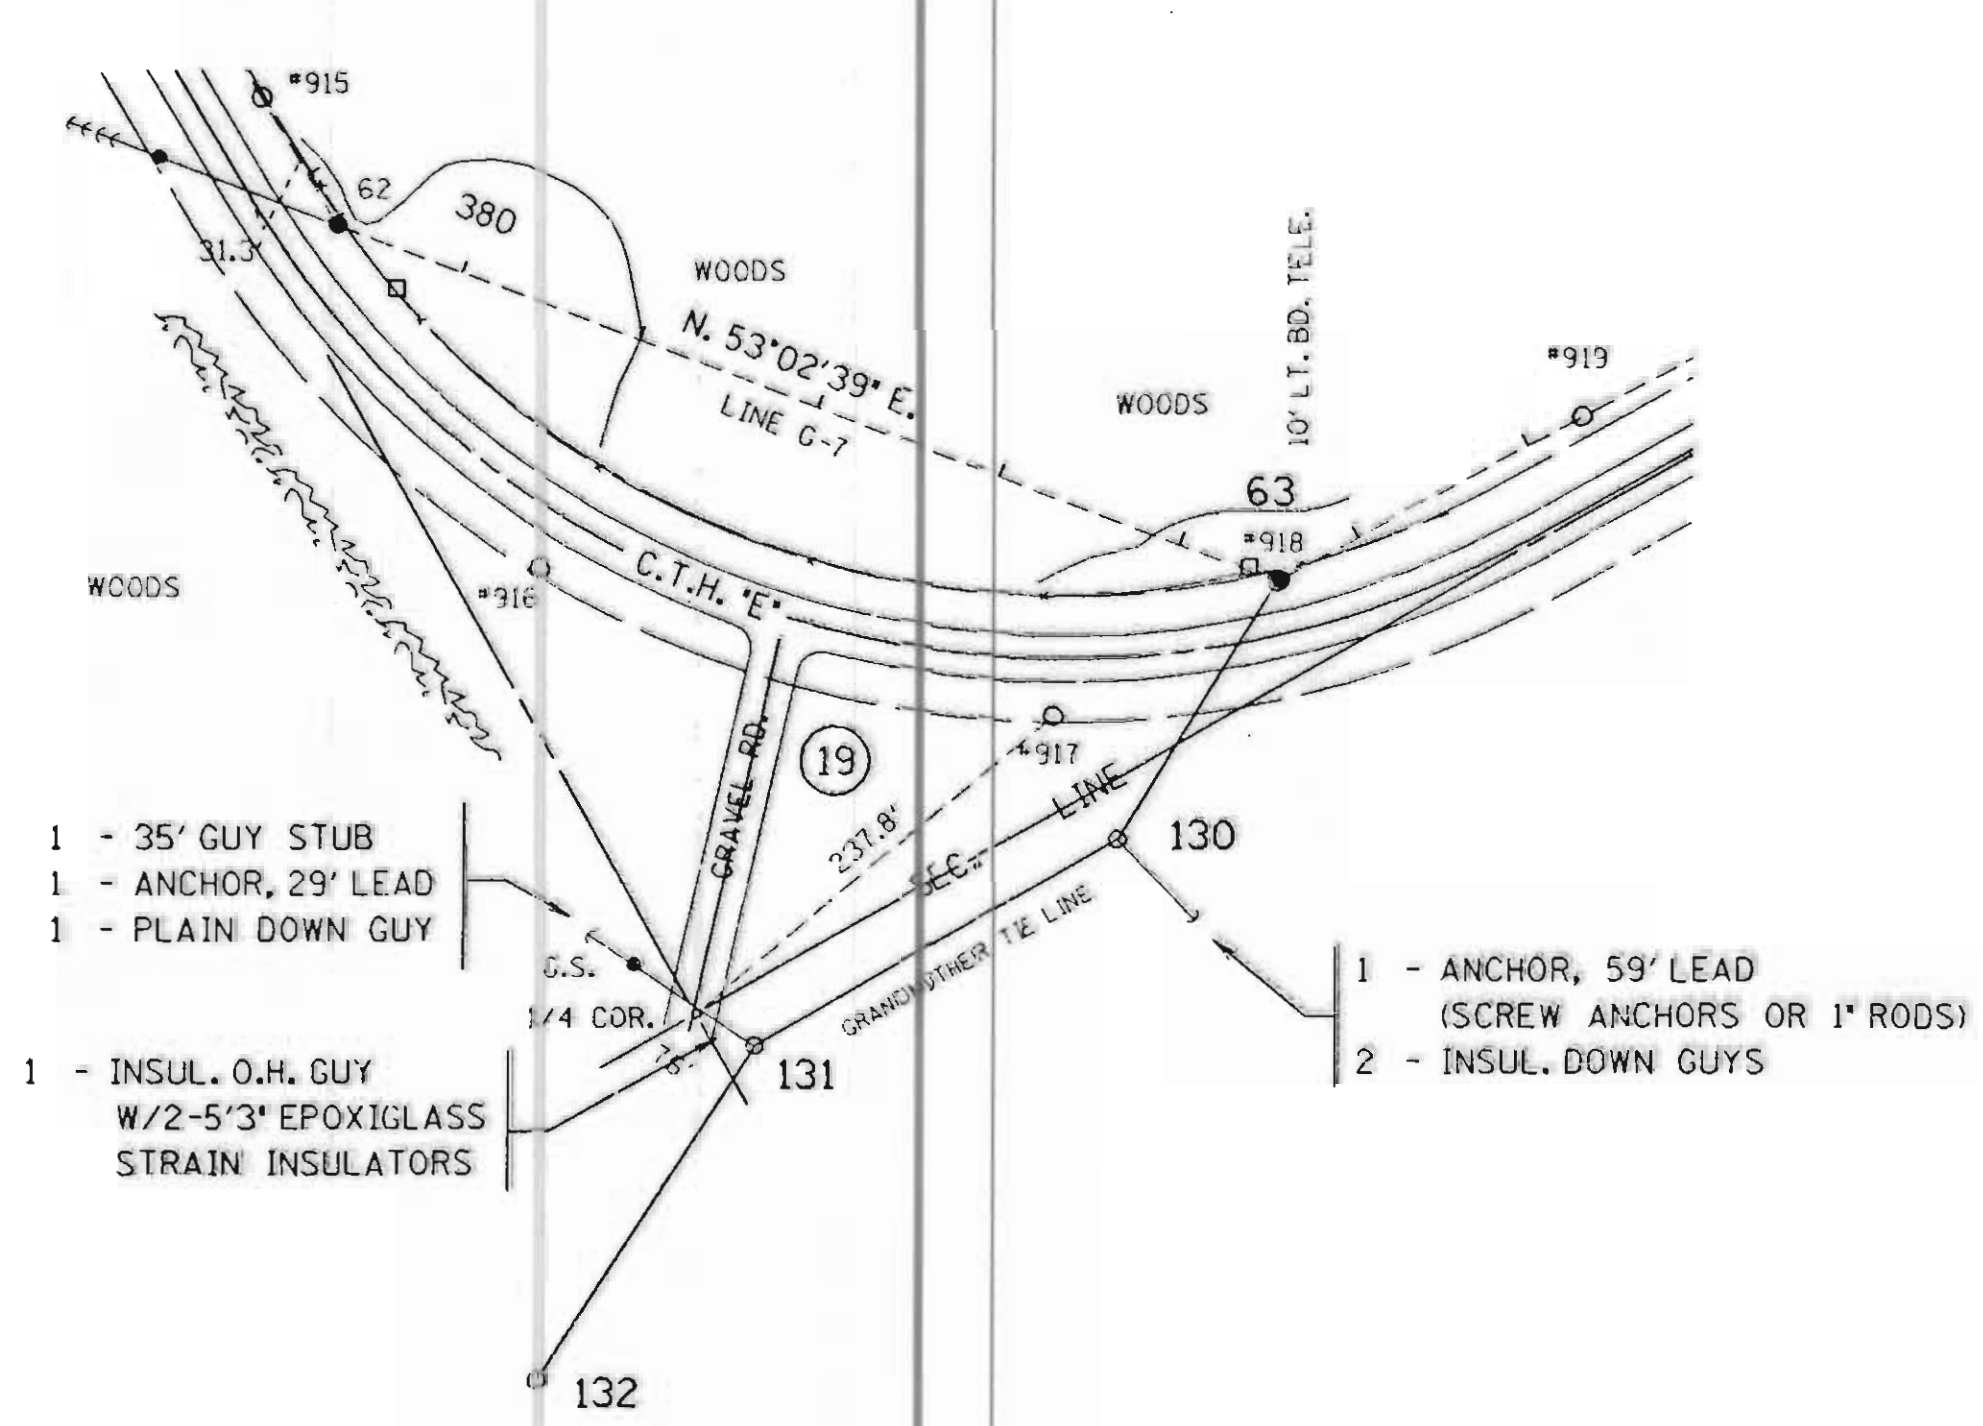

- 1 - 35' GUY STUB
- 1 - ANCHOR, 29' LEAD
- 1 - PLAIN DOWN GUY
- 1 - INSUL. O.H. GUY  
W/2-5'3" EPOXYGLASS  
STRAIN INSULATORS
- 1 - ANCHOR, 59' LEAD  
(SCREW ANCHORS OR 1" RODS)
- 2 - INSUL. DOWN GUYS

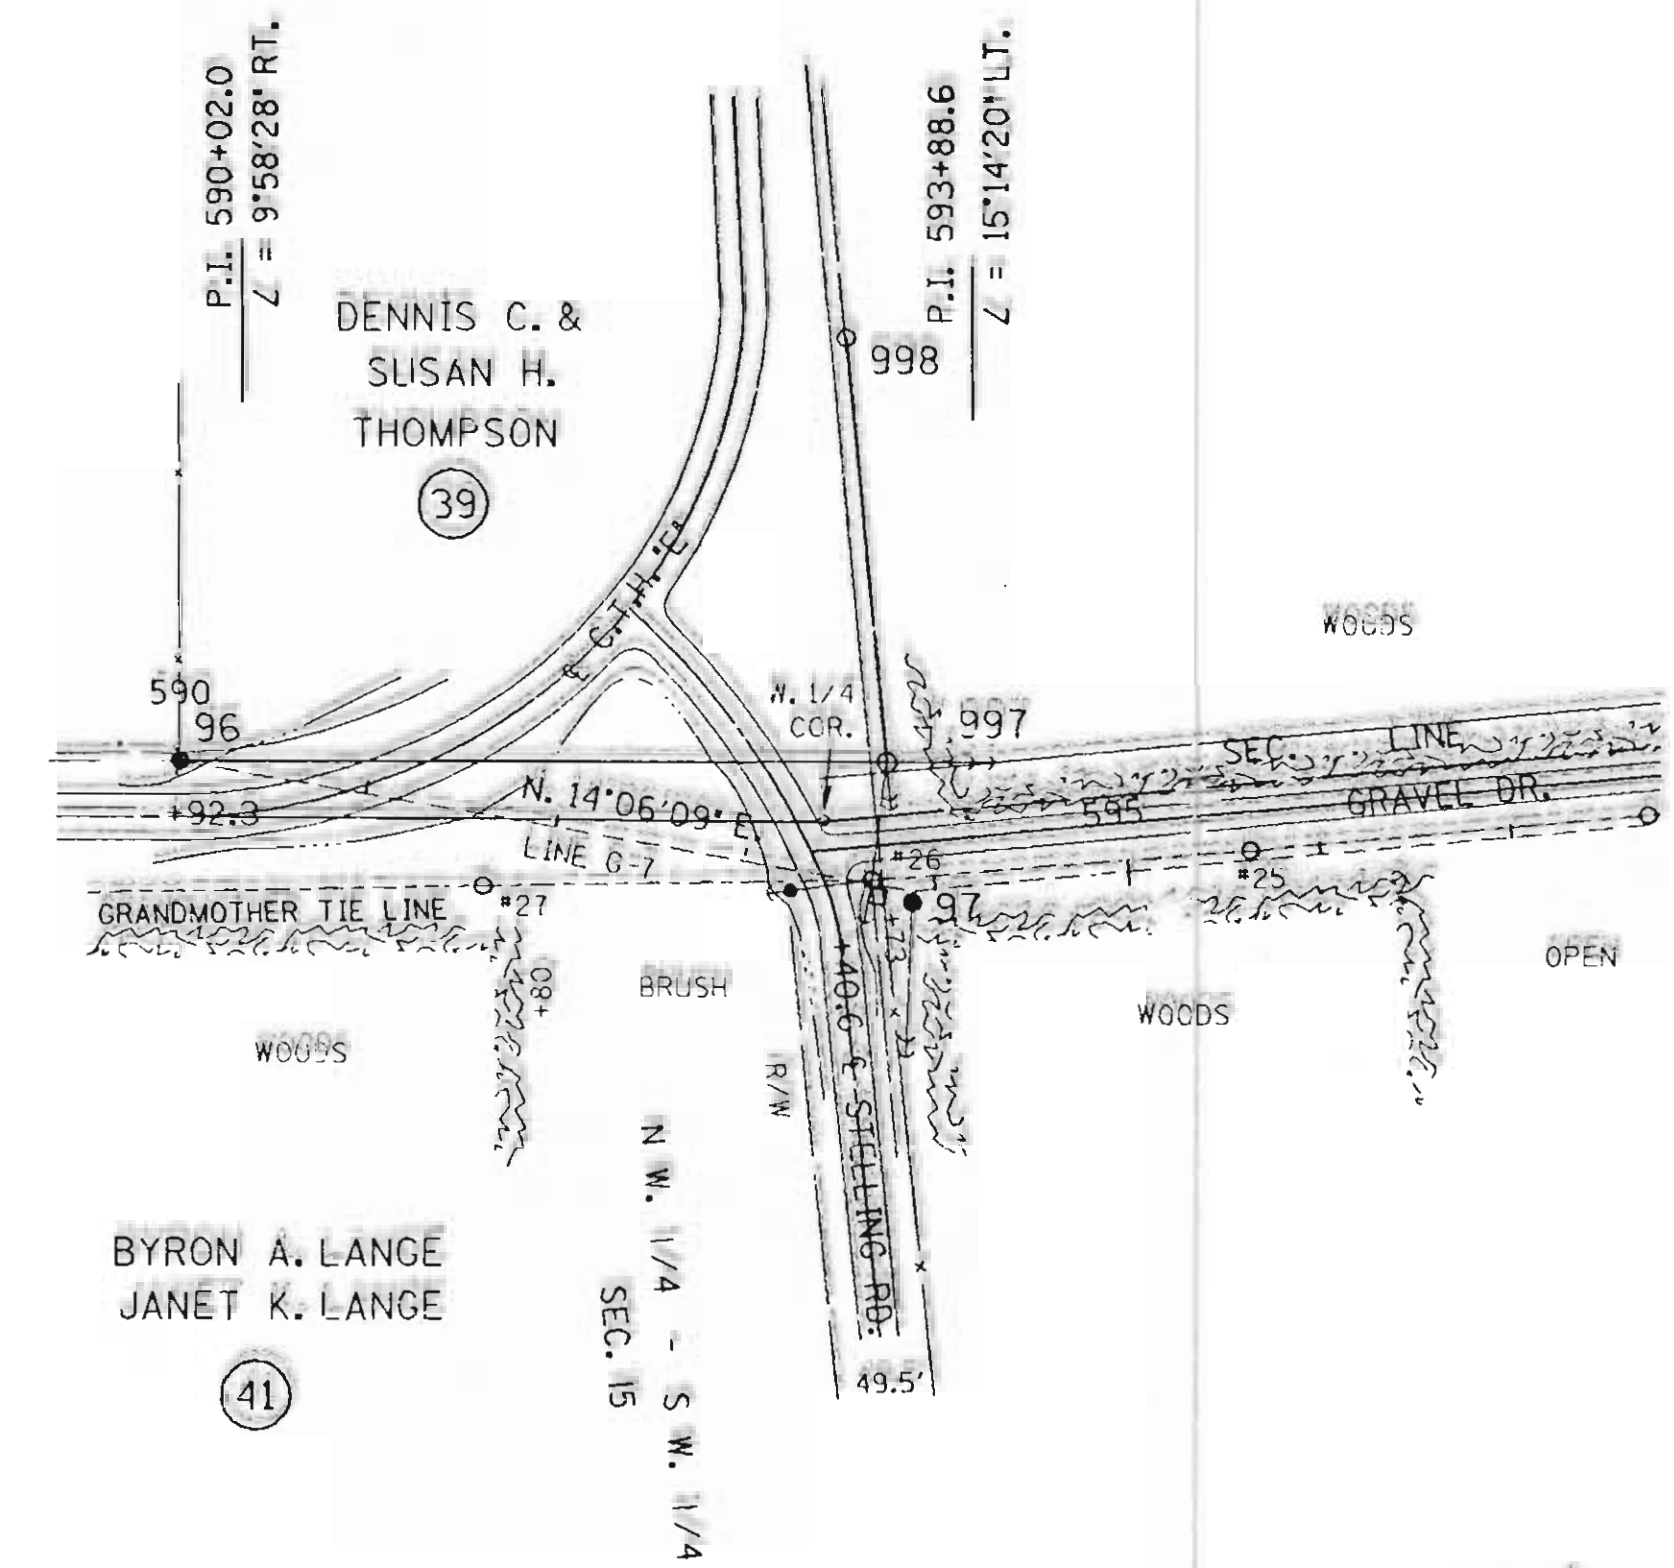

UNSHLD. H. ANGLE STR.  
DWG. NO. A-6434-8

UNSHLD. H. ANGLE STR.  
DWG. NO. A-6437

DBL. CIR. HEAVY  
ANGLE D.E. STR.


D.C. HEAVY  
ANGLE  
DEAD END STR.

UNSHIELDED  
CORNER STR.  
DWG. NO. C-7006-5

LINE POST  
TANG. STR.  
DWG. NO. A-6434-1

3-1/2" ANGLE HD. CU. COND., 1750' MAX.  
TEN. AT H.L., 250' R.S., 5.01' SAG AT 60'

3-4/0 ACSR 6/1 COND., 4210' MAX. TEN.  
AT H.L., 650' R.S., 13.61' SAG AT 60'

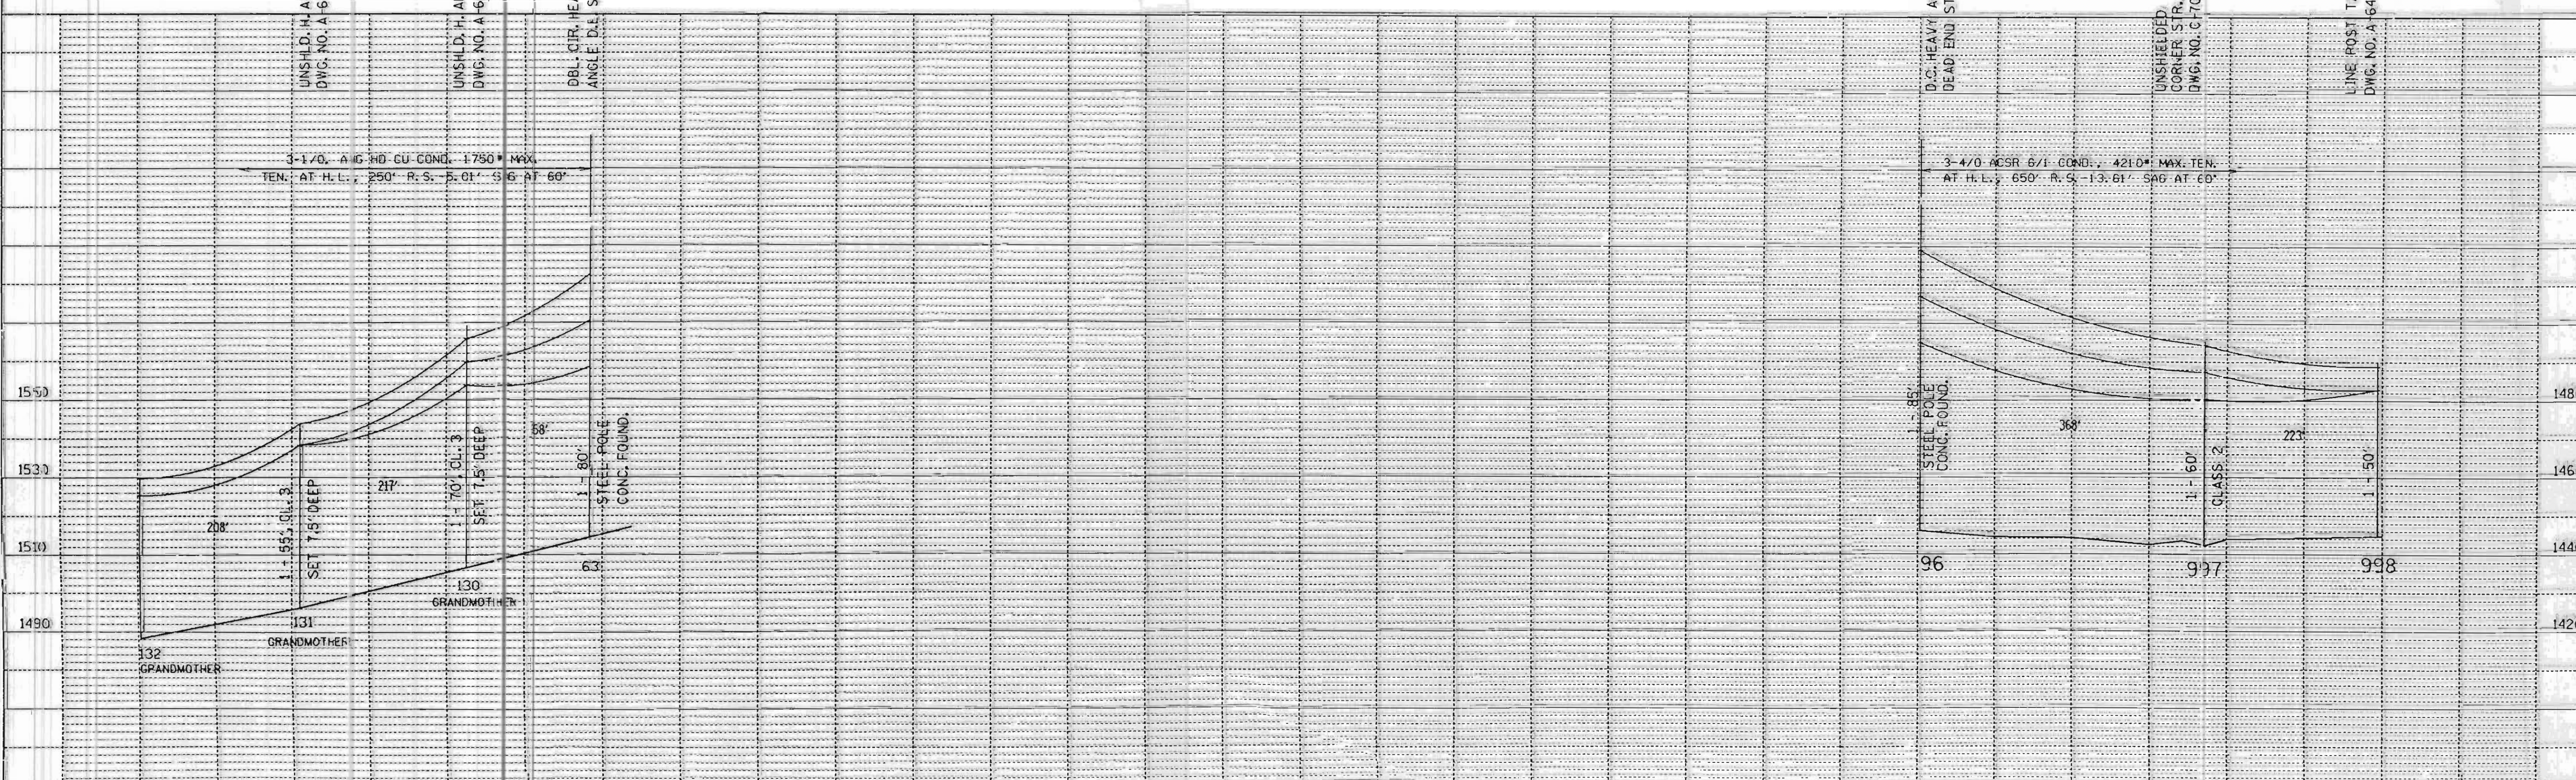


SINGLE PLAN AND PROFILE -- CADD 12/17/98

REV. BY	DATE	GRANDMOTHER HYDRO LINE ATTACHMENT TJ LINE G-7 STS. 63 & 96 SHEET 1A	APP'D.	BY	DATE
SURV. APP'D.			SURVEY		
ENGR. APP'D.			ENGR.		


Lisa B



DATE	
BY	
REVISED	
PLANNED	
NOTED	
NO.	
PLAN	
NOTE BOOK	
NO.	
SURVEYED	
ALIGNED	
CHECKED	
BY	
DATE	

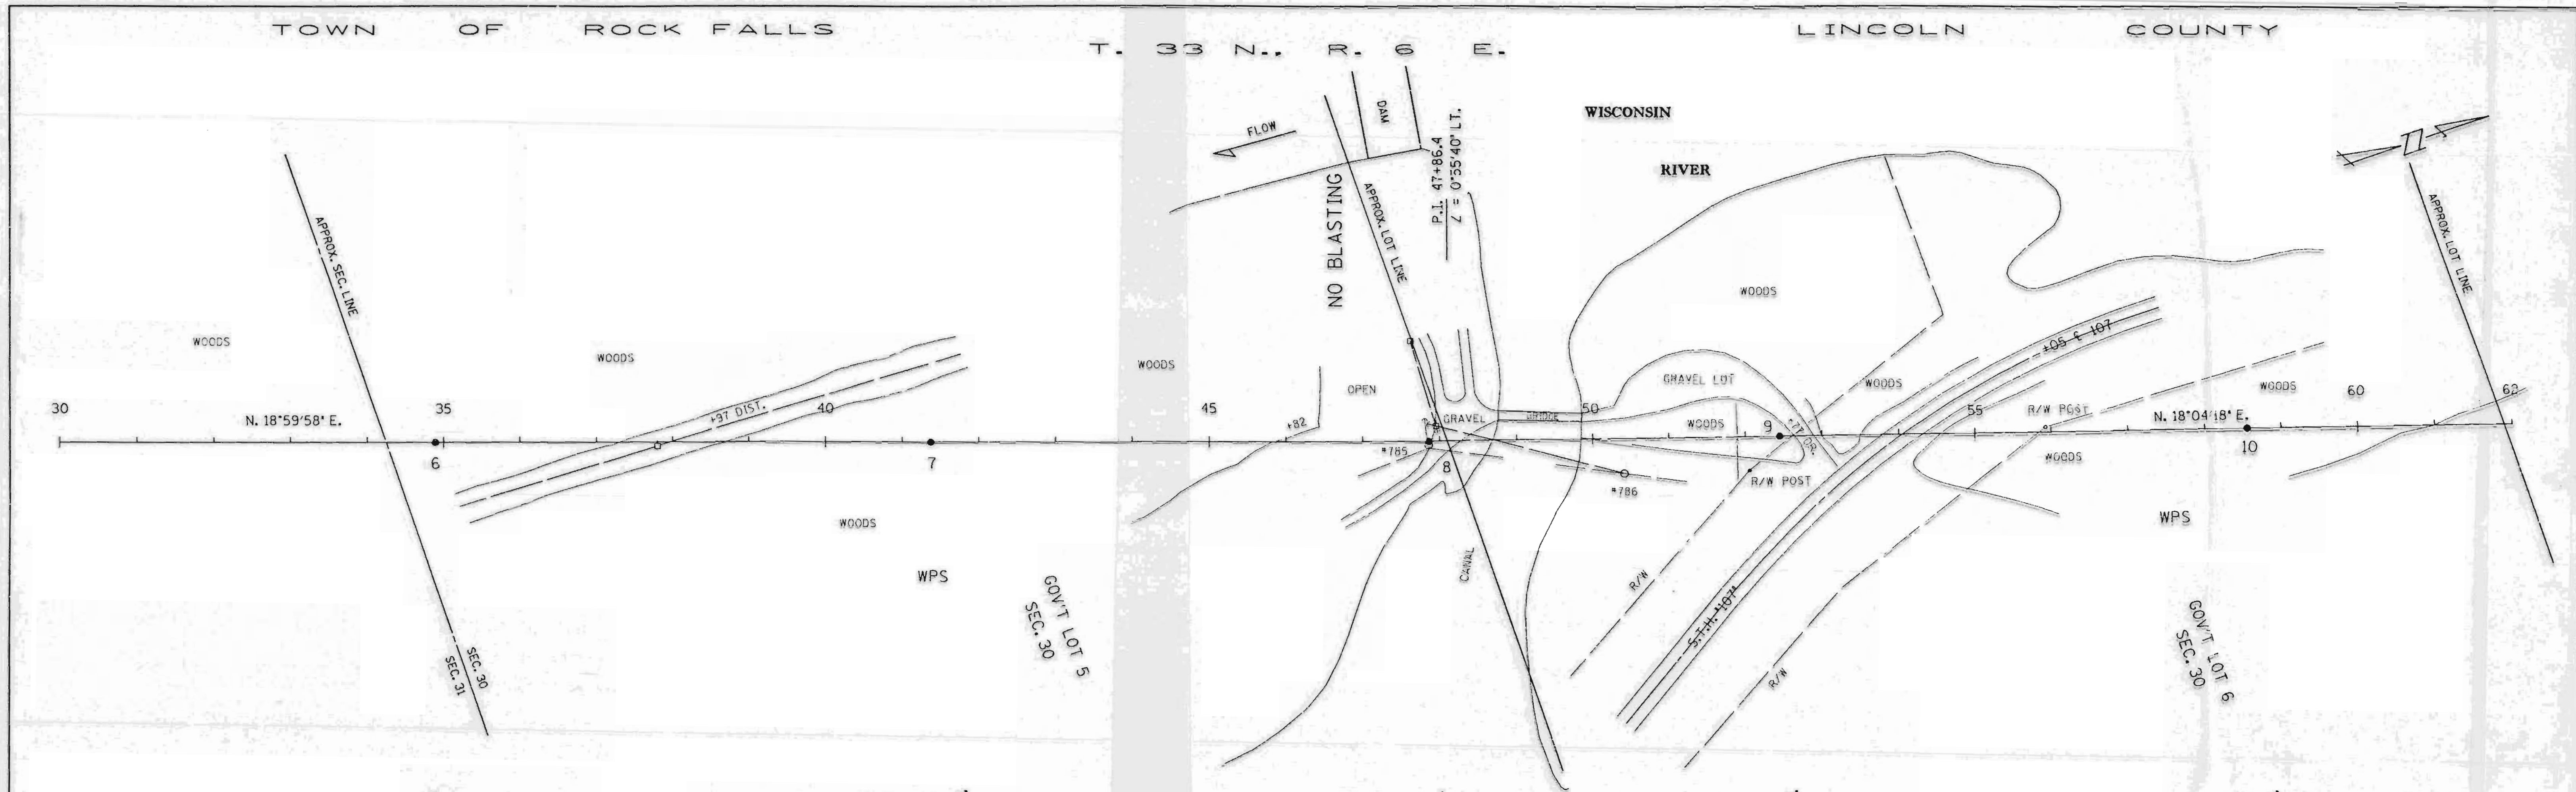

DATE	
BY	
REVISED	
PLANNED	
NOTED	
NO.	
PROFILE	
NOTE BOOK	
NO.	
SURVEYED	
ALIGNED	
CHECKED	
BY	
DATE	

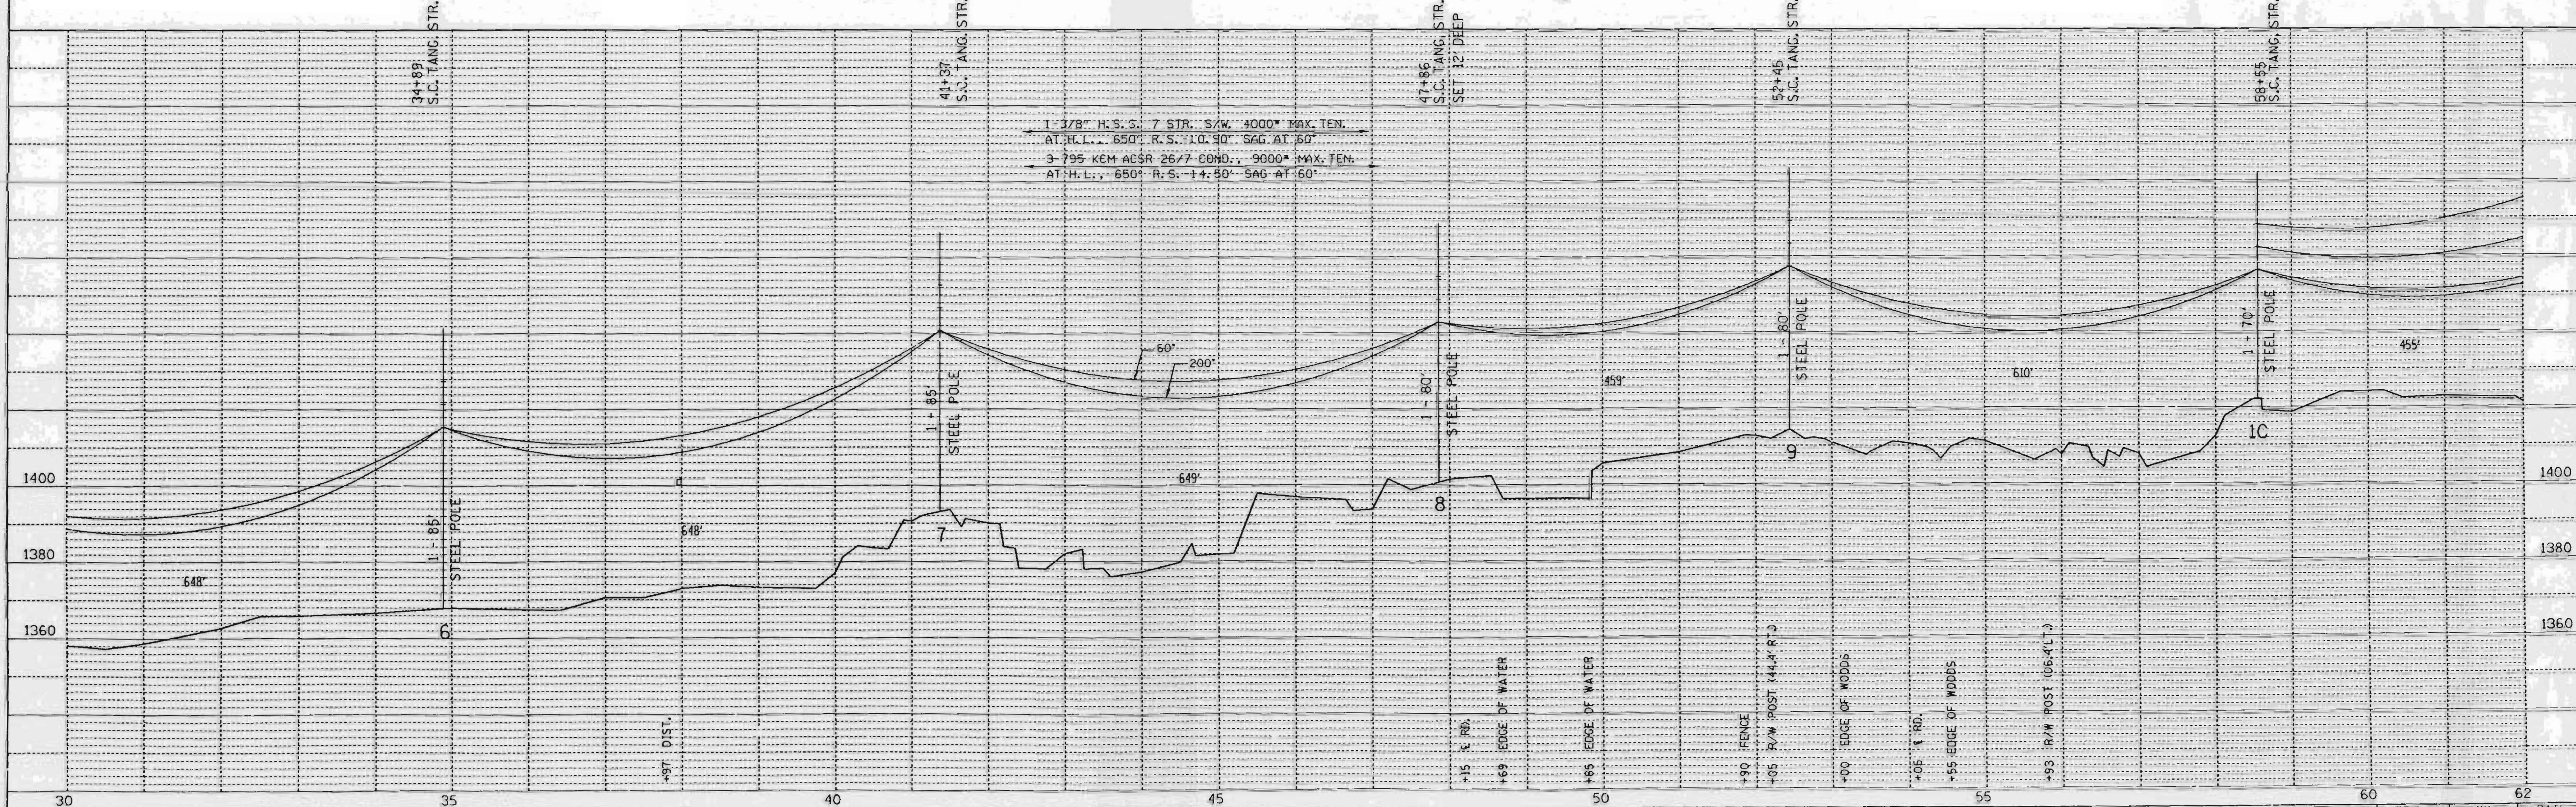

SINGLE PLAN AND PROFILE -- CADD 12/18/98



REV. BY		LINE G-7	SHEET 2	APP'D.	BY	DATE
SURV. APP'D.				ENGR.	ENR.	10-03-90
ENGR. APP'D.				ENR.	ENR.	10-05-90

**L153A**



**PLAN**  
 SURVEYED  
 NOTE BOOK ALIGNED CHECKED  
 P.T. OF W.P. CHECKED  
 NO.

**PROFILE**  
 CURVES  
 GRADES CHECKED  
 NOTE BOOK  
 NO.

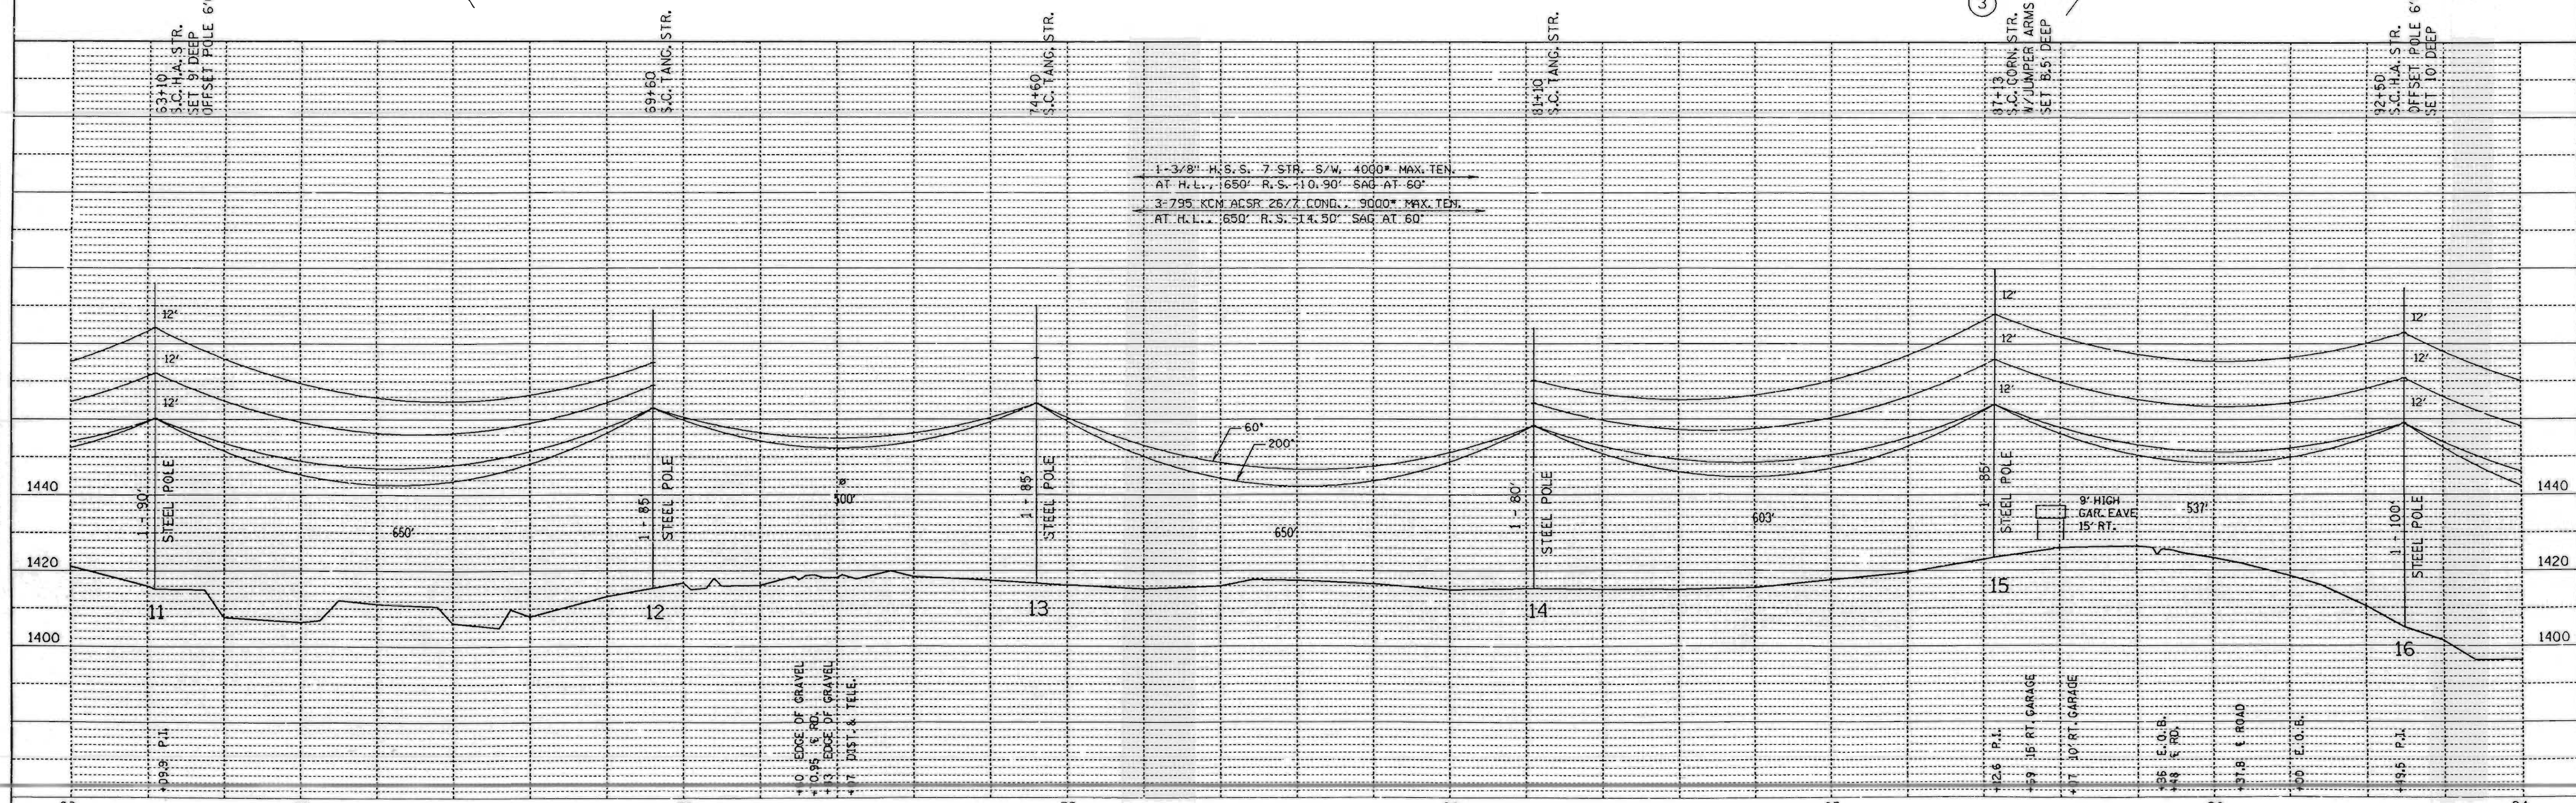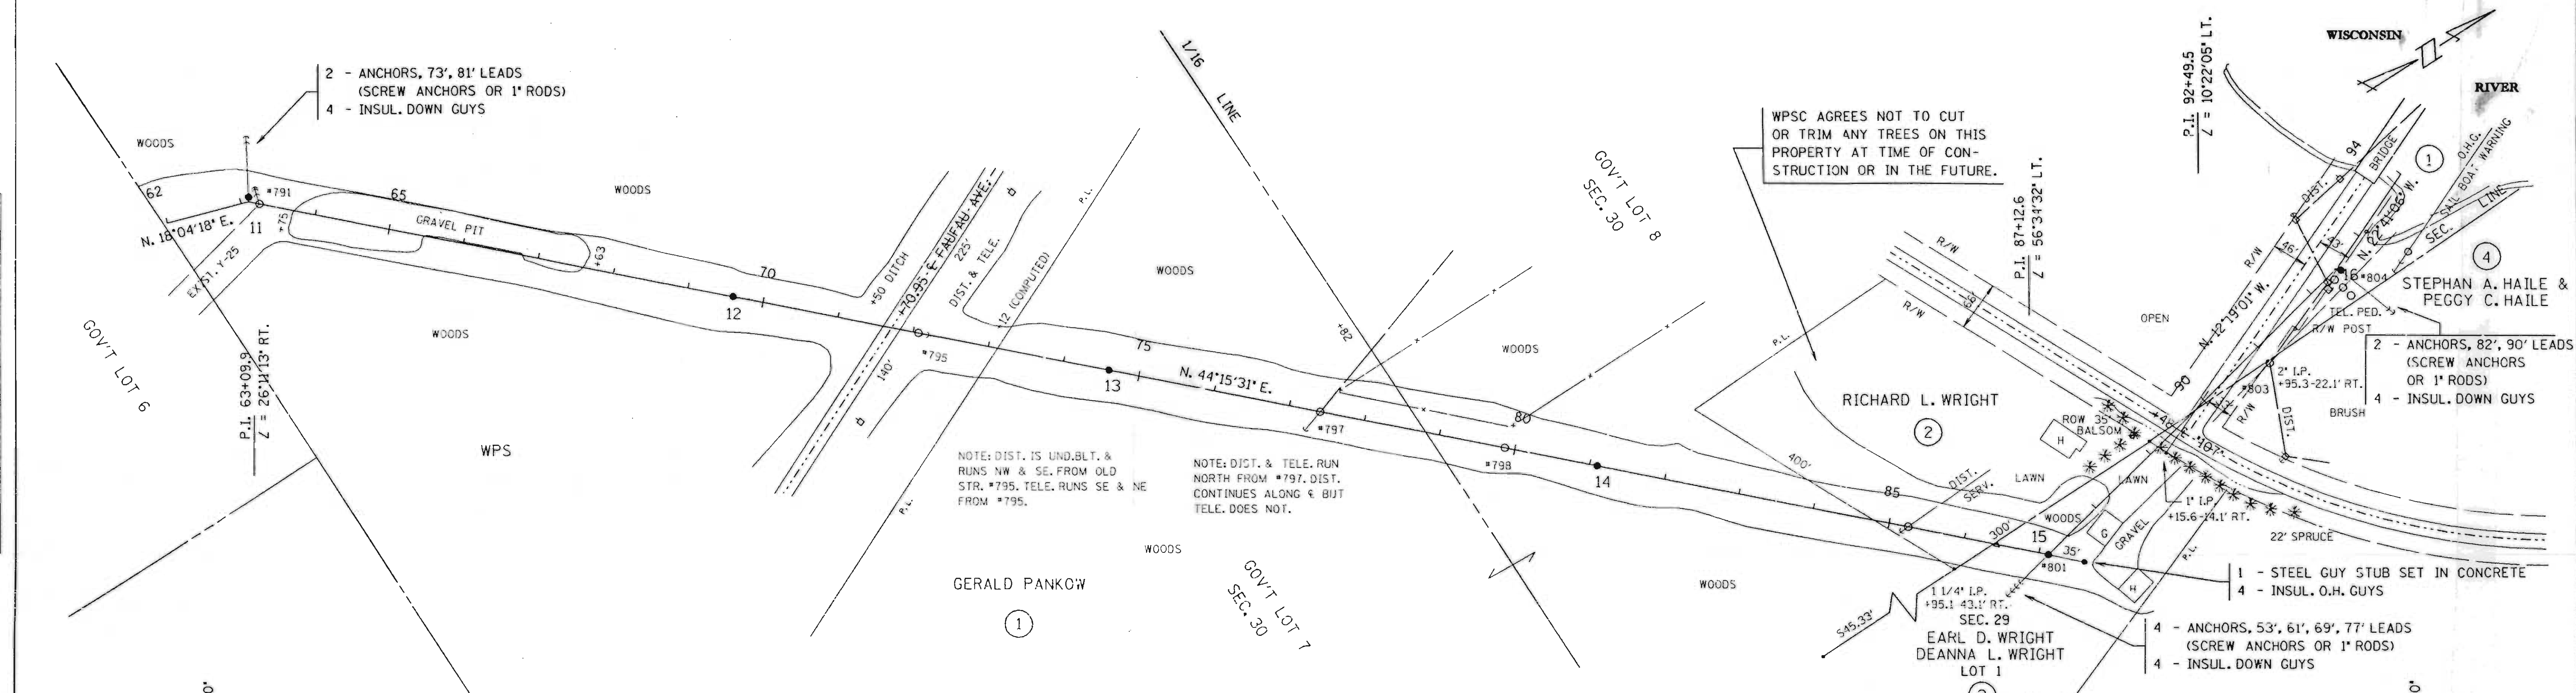

SINGLE PLAN AND PROFILE -- CADD 12/18/98

REV. BY	APP'D.	DATE
SURV. APP'D.	ENGR.	10-03-98
ENGR. APP'D.	ENGR.	10-05-98

LINE G-7



SHEET 3

L153B



PLAN	DATE
SURVEYED	
NOTE BOOK	
ALIGNED CHECKED	
PT. OF WAY CHECKED	
NO.	

PROFILE	DATE
SURVEYED	
NOTE BOOK	
ALIGNED CHECKED	
STRUCTURE NOTATION CHECKED	
NO.	


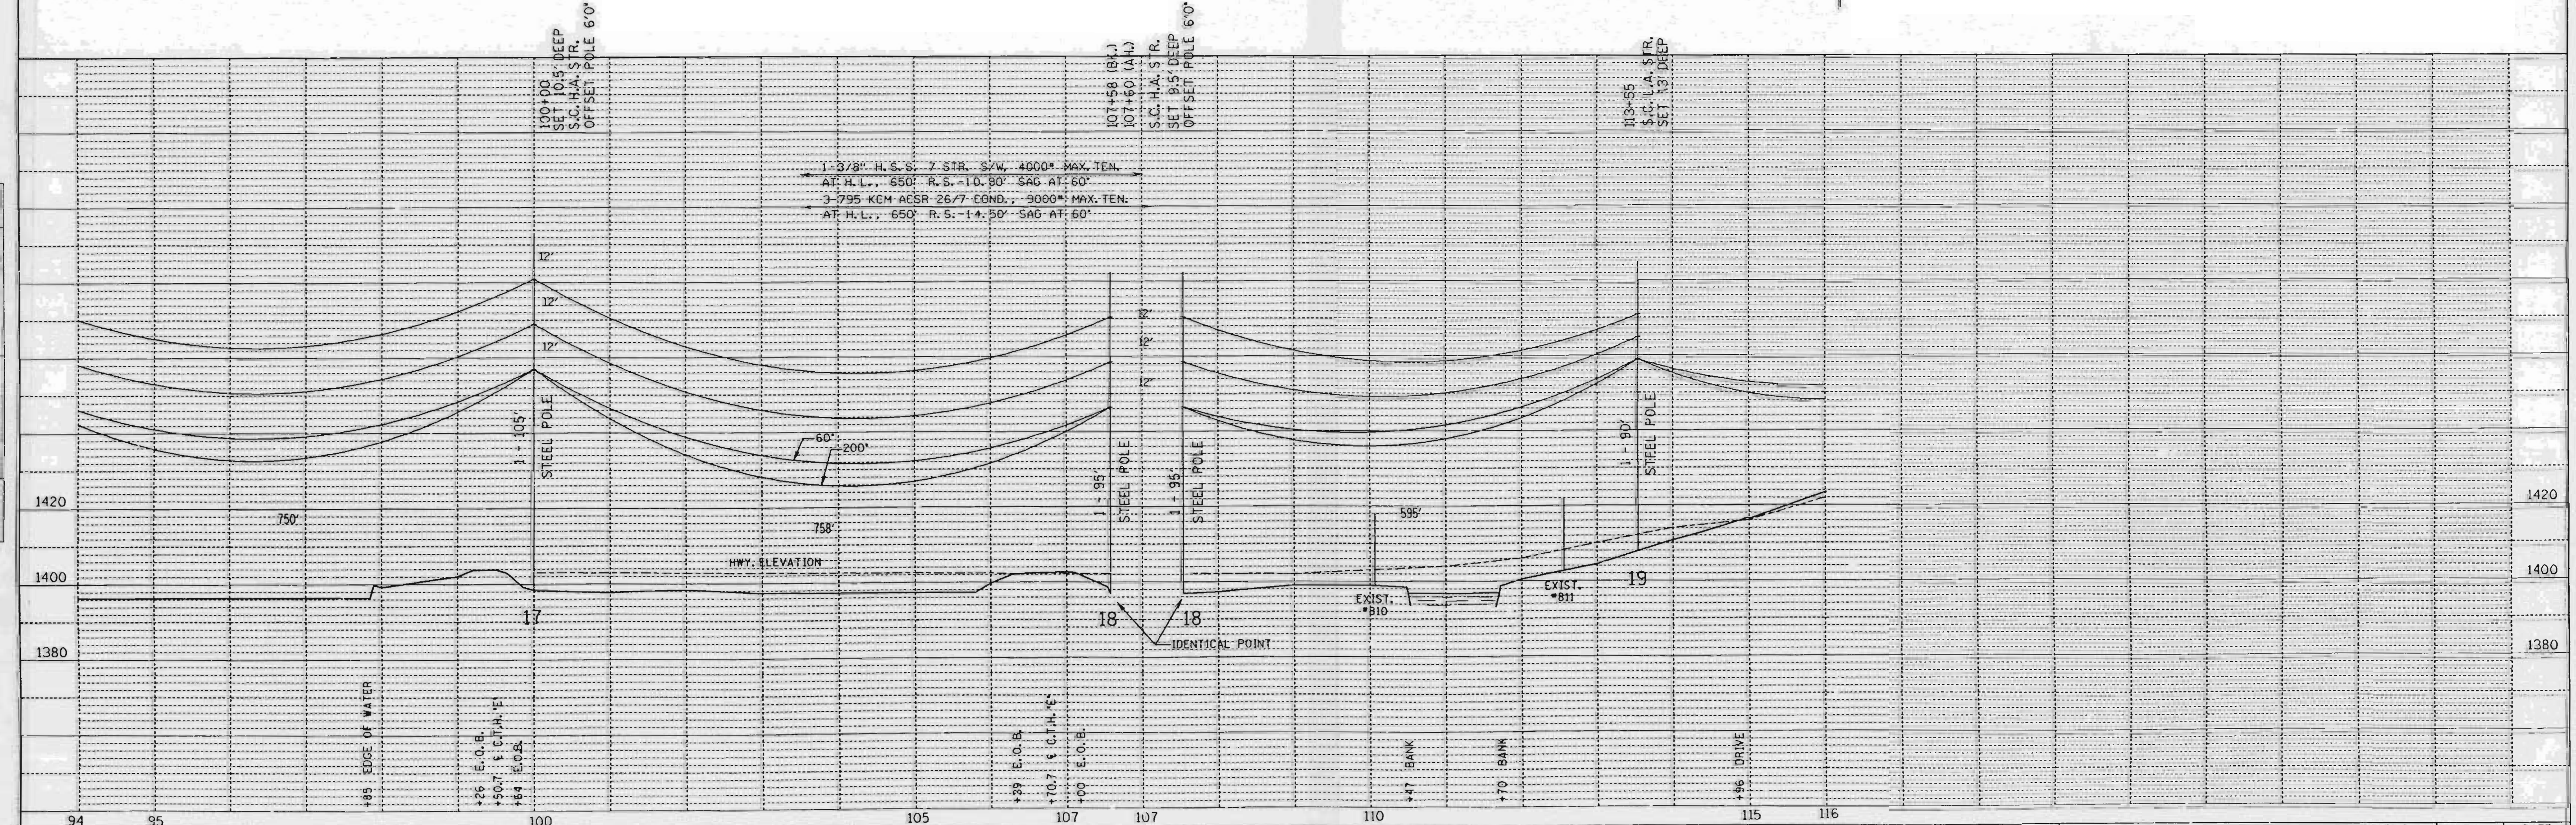
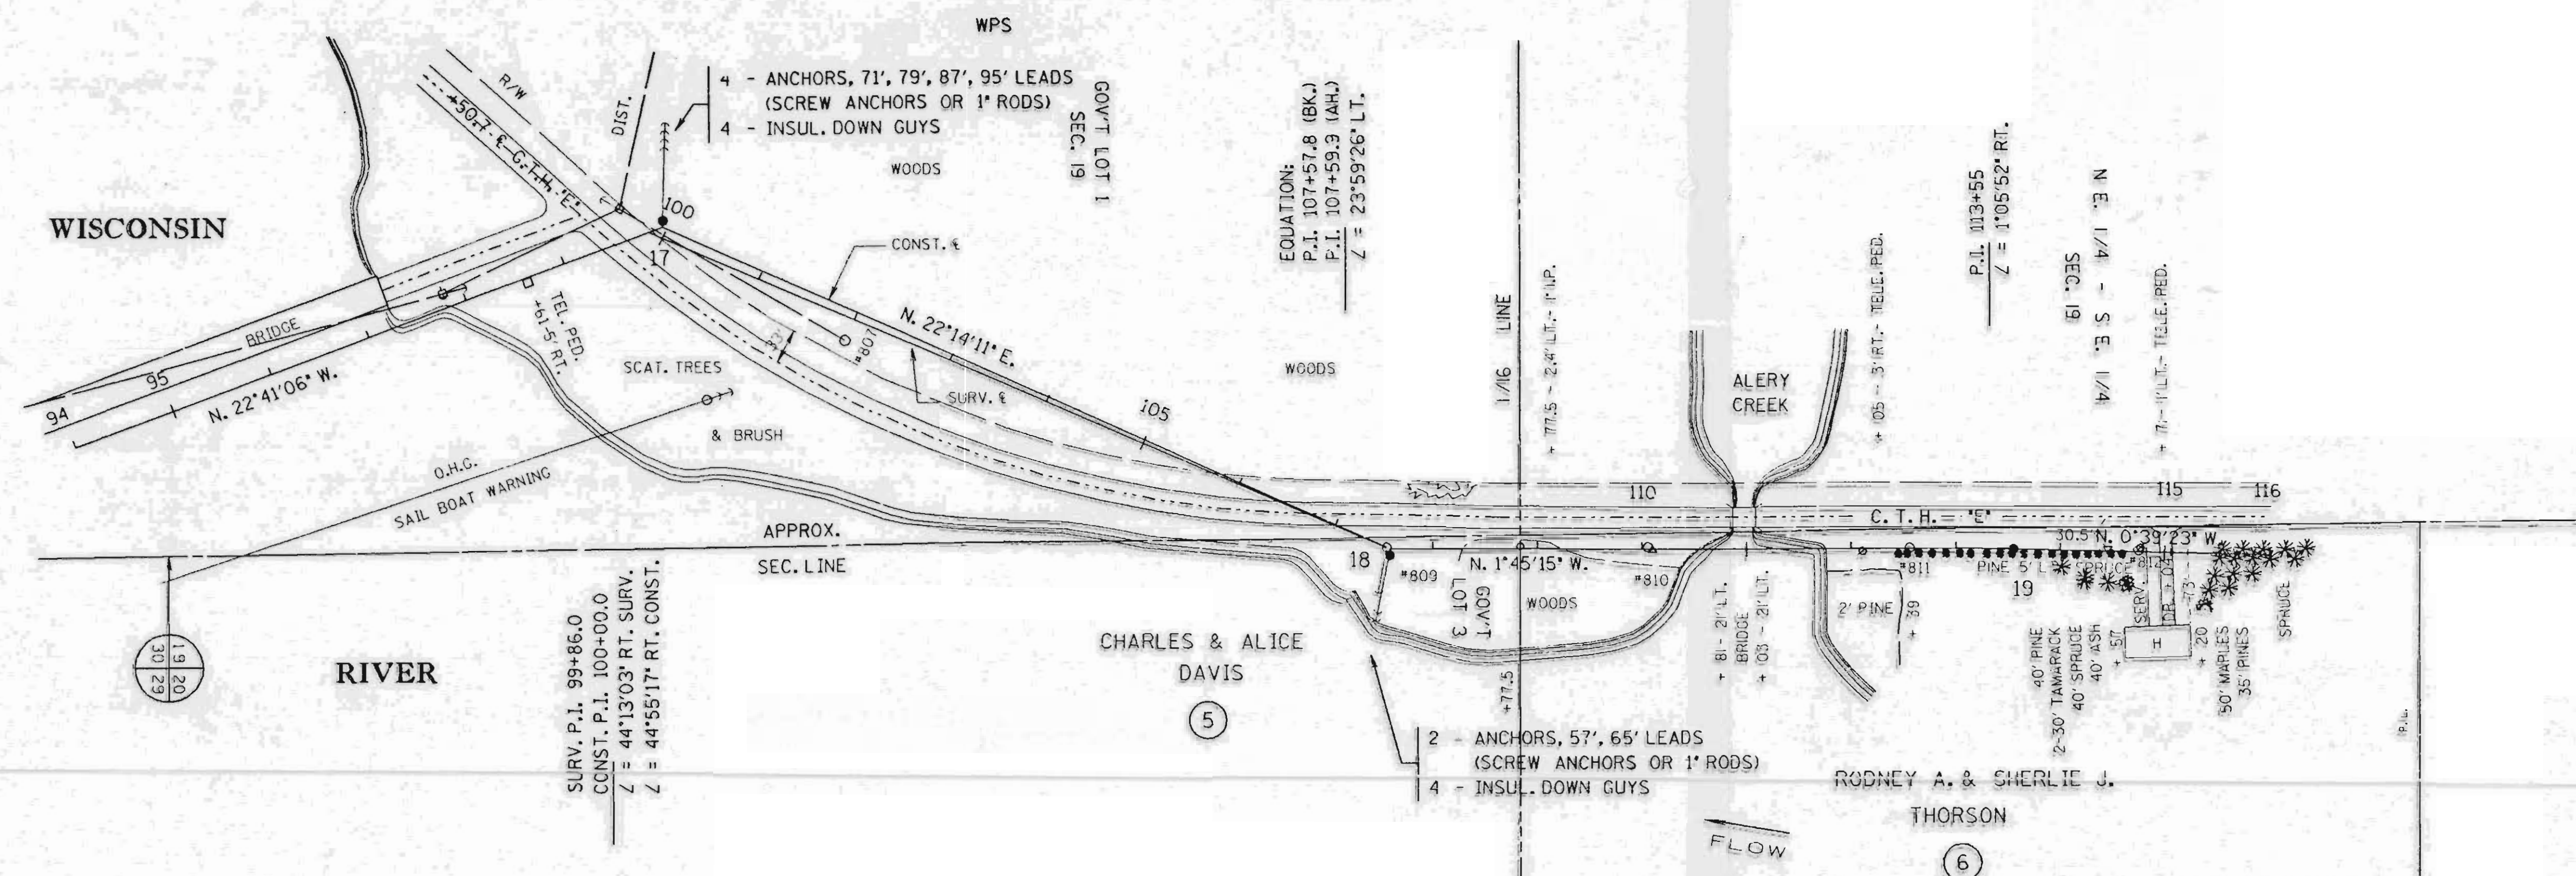


SINGLE PLAN AND PROFILE --CADD 12/18/90

REV. BY	DATE	LINE G-7	SHEET 4
SURV. APP'D.			
ENGR. APP'D.			

**LI54A**



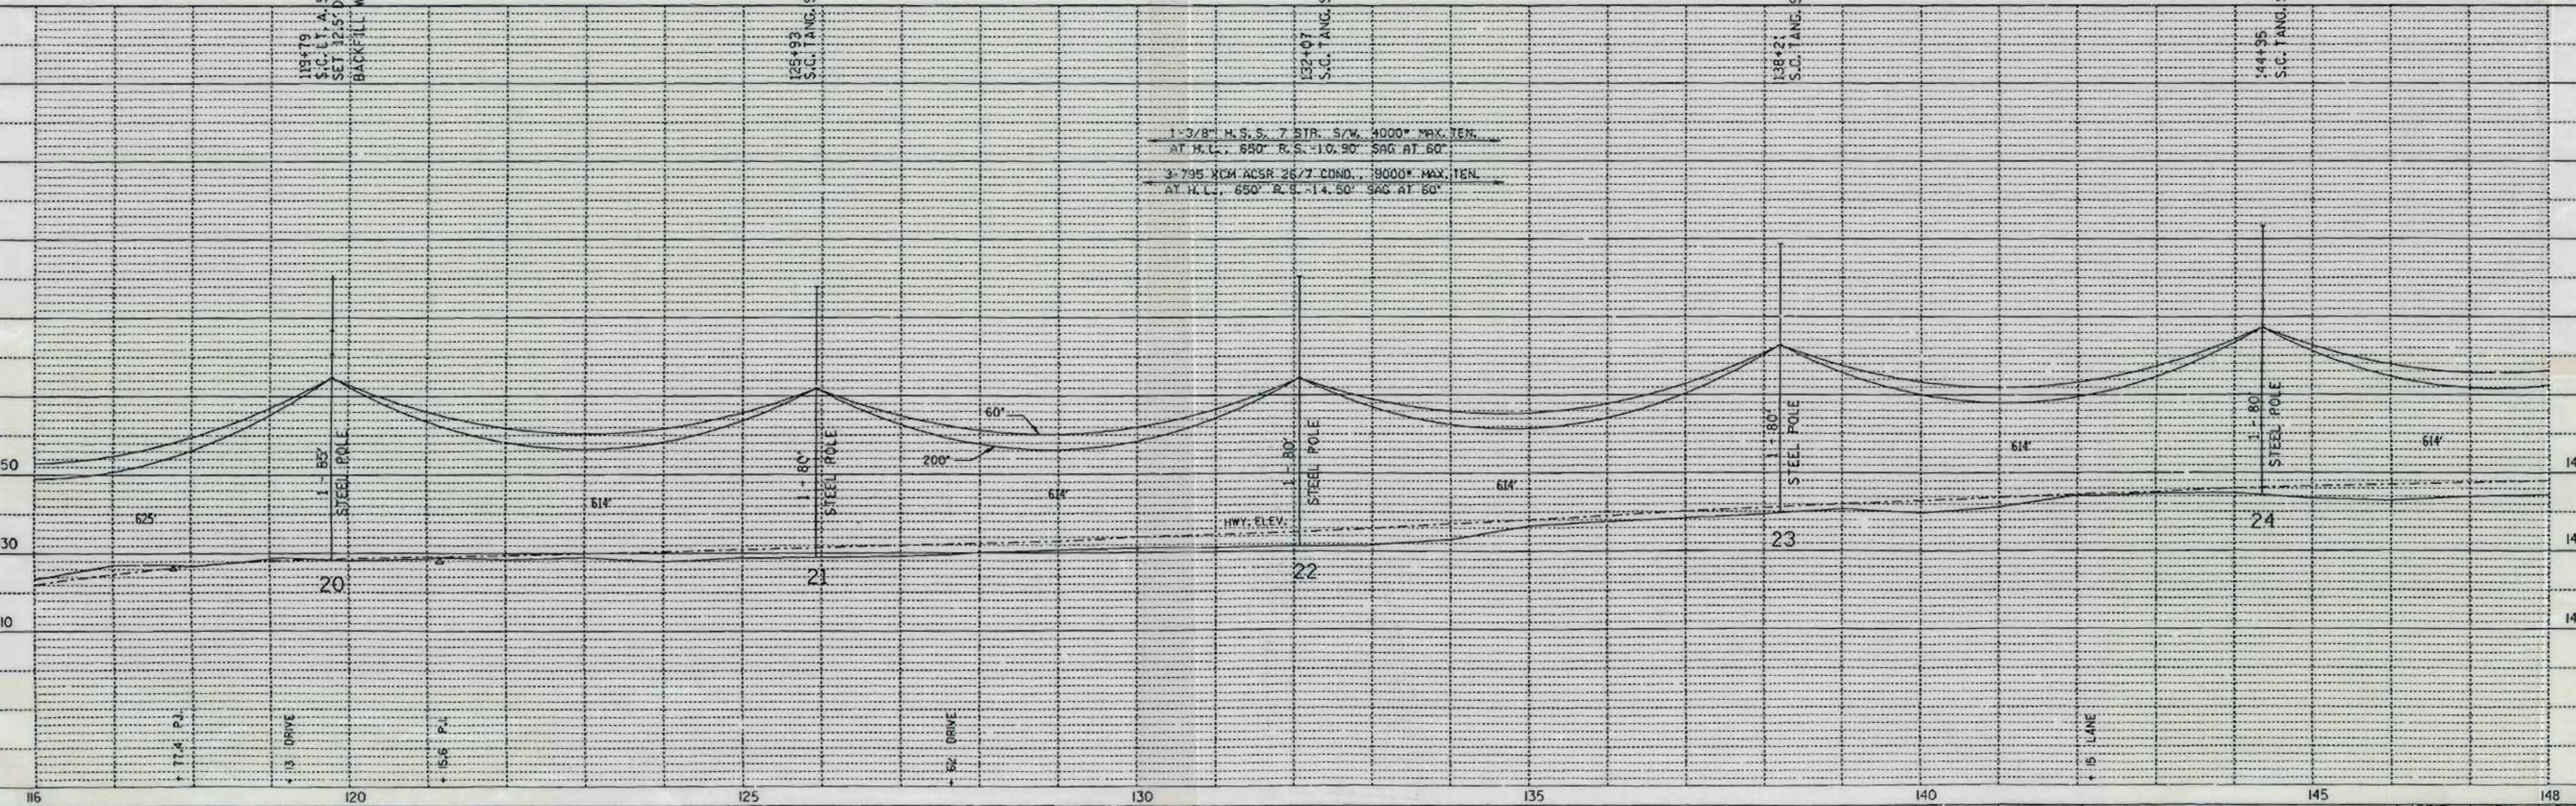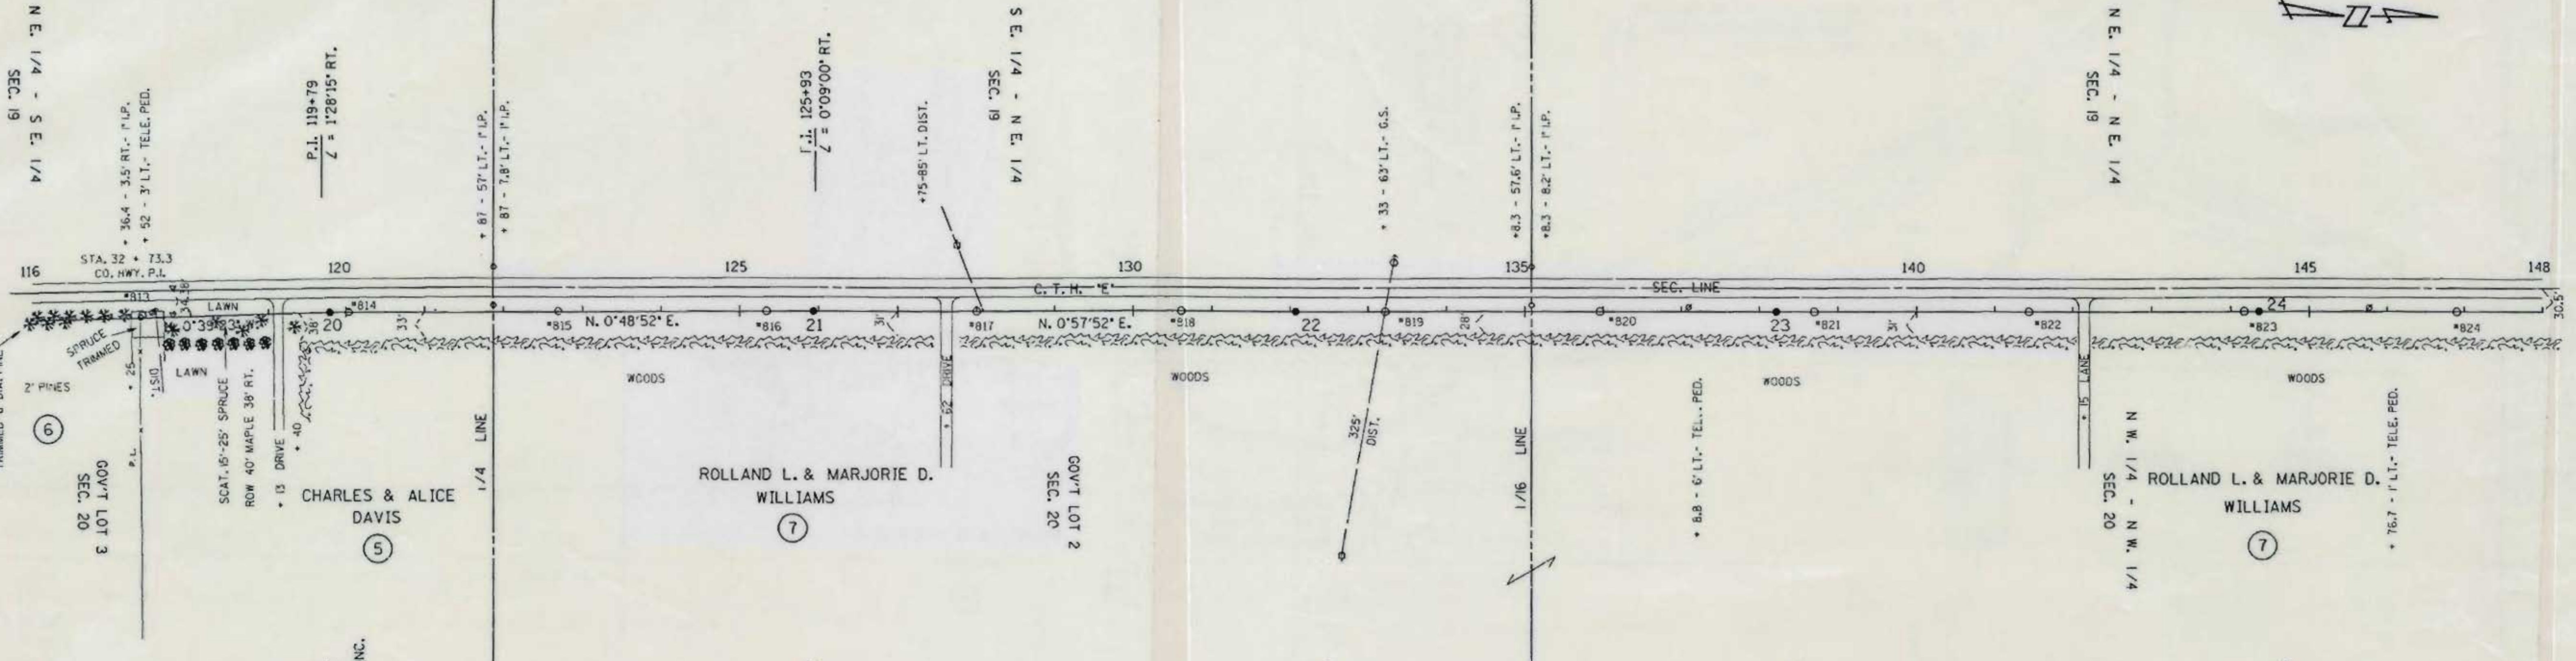 

PLAN	REVISIONS
NO. 1	DATE
NO. 2	DATE
NO. 3	DATE
NO. 4	DATE
NO. 5	DATE

PROFILE	REVISIONS
NO. 1	DATE
NO. 2	DATE
NO. 3	DATE
NO. 4	DATE
NO. 5	DATE

SINGLE PLAN AND PROFILE -- CADD 12/18/98

REV. BY	ENGR. APPD.	LINE G-7	SHEET 5	APP'D. SURVEY ENGR.	BY E.A.P.	DATE 10-03-90
					D.L.V.	10-22-90



L154B





DATE	
BY	
REVISED	
GRADES CHECKED	
ALIGNMENT CHECKED	
H.I.P. WAY CHECKED	
NO.	
PLAN	
NOTE BOOK	

DATE	
BY	
REVISED	
GRADES CHECKED	
ALIGNMENT CHECKED	
H.I.P. WAY CHECKED	
NO.	
PROFILE	
NOTE BOOK	

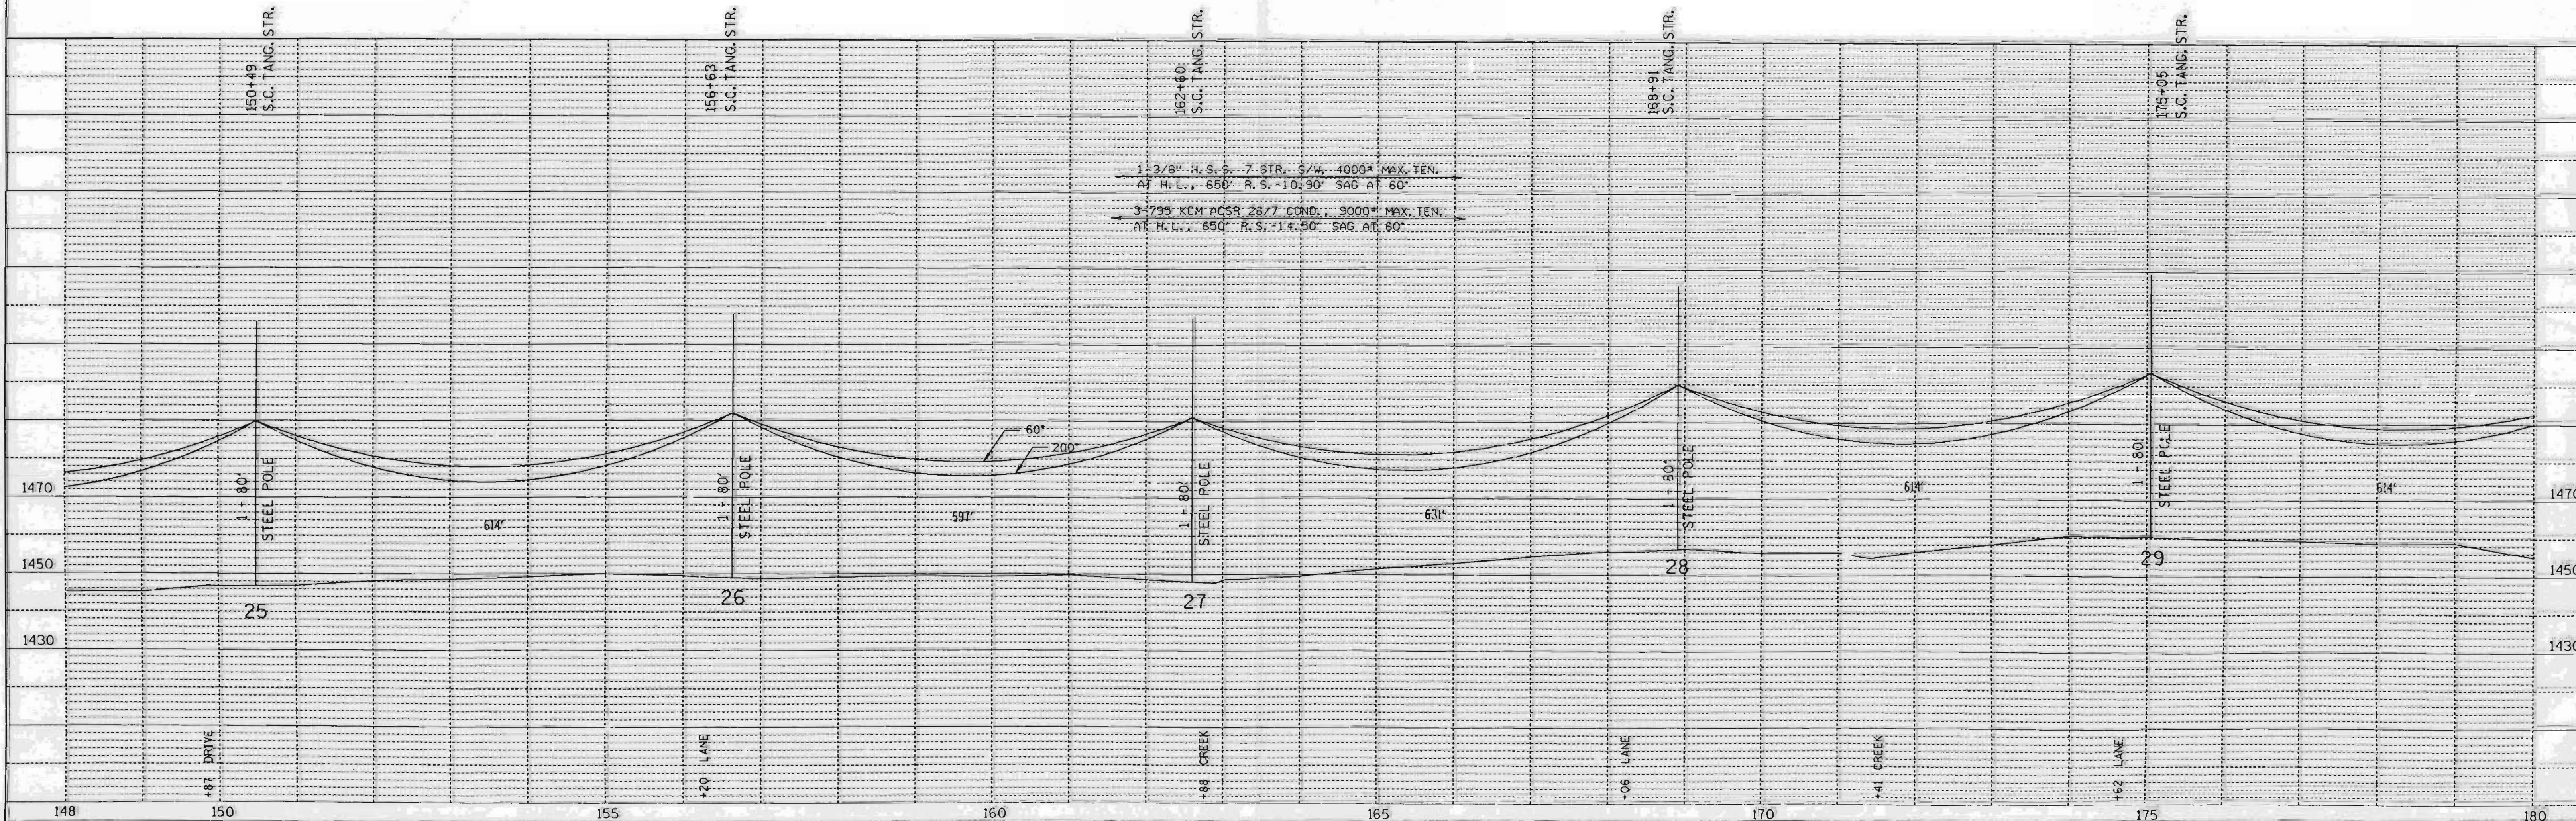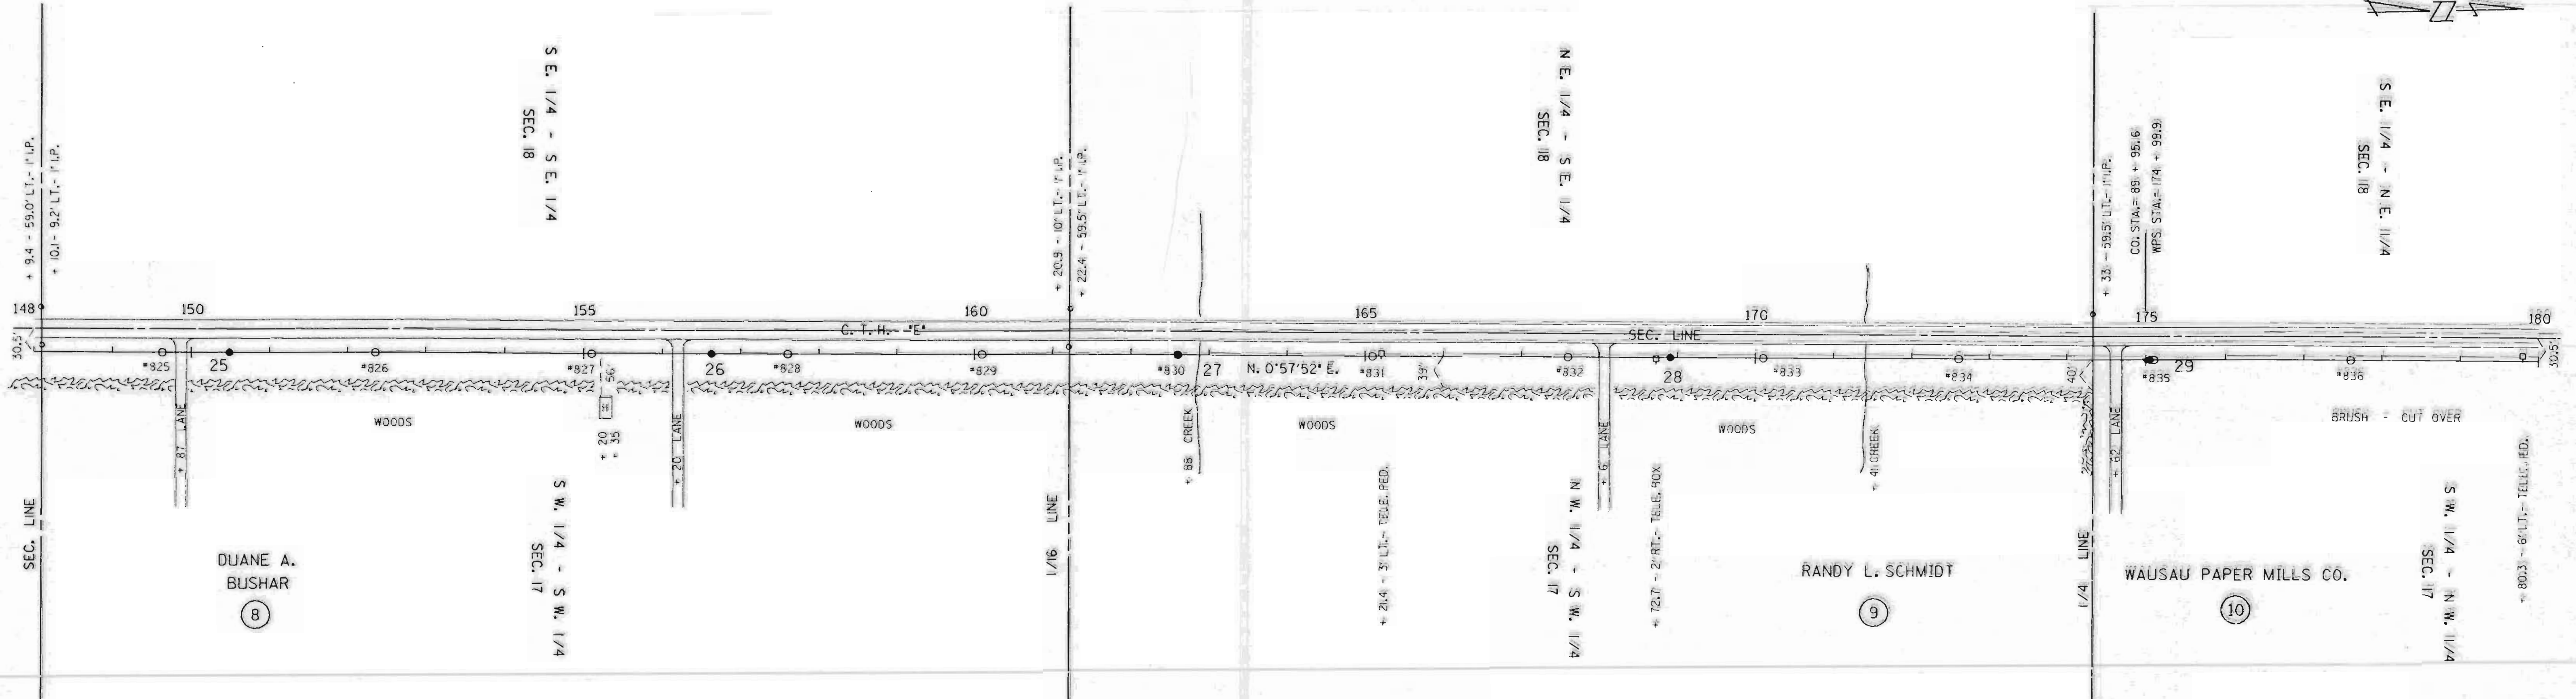


SINGLE PLAN AND PROFILE -- CADD 12/18/98

REV. BY		LINE G-7	SHEET 6	APP'D.	BY	DATE
SURV. APP'D.				SURVEY	EAP	10-03-90
ENGR. APP'D.				ENGR.	OLV	10-22-90



# L155 A



 

DATE	
BY	
PLAN	
NO.	
NOTE BOOK	
NO.	
ALIGNMENT CHECKED	
RT. OF WAY CHECKED	

DATE	
BY	
PROFILE	
NO.	
GRADES CHECKED	
STRUCTURE NOTATIONS CHECKED	

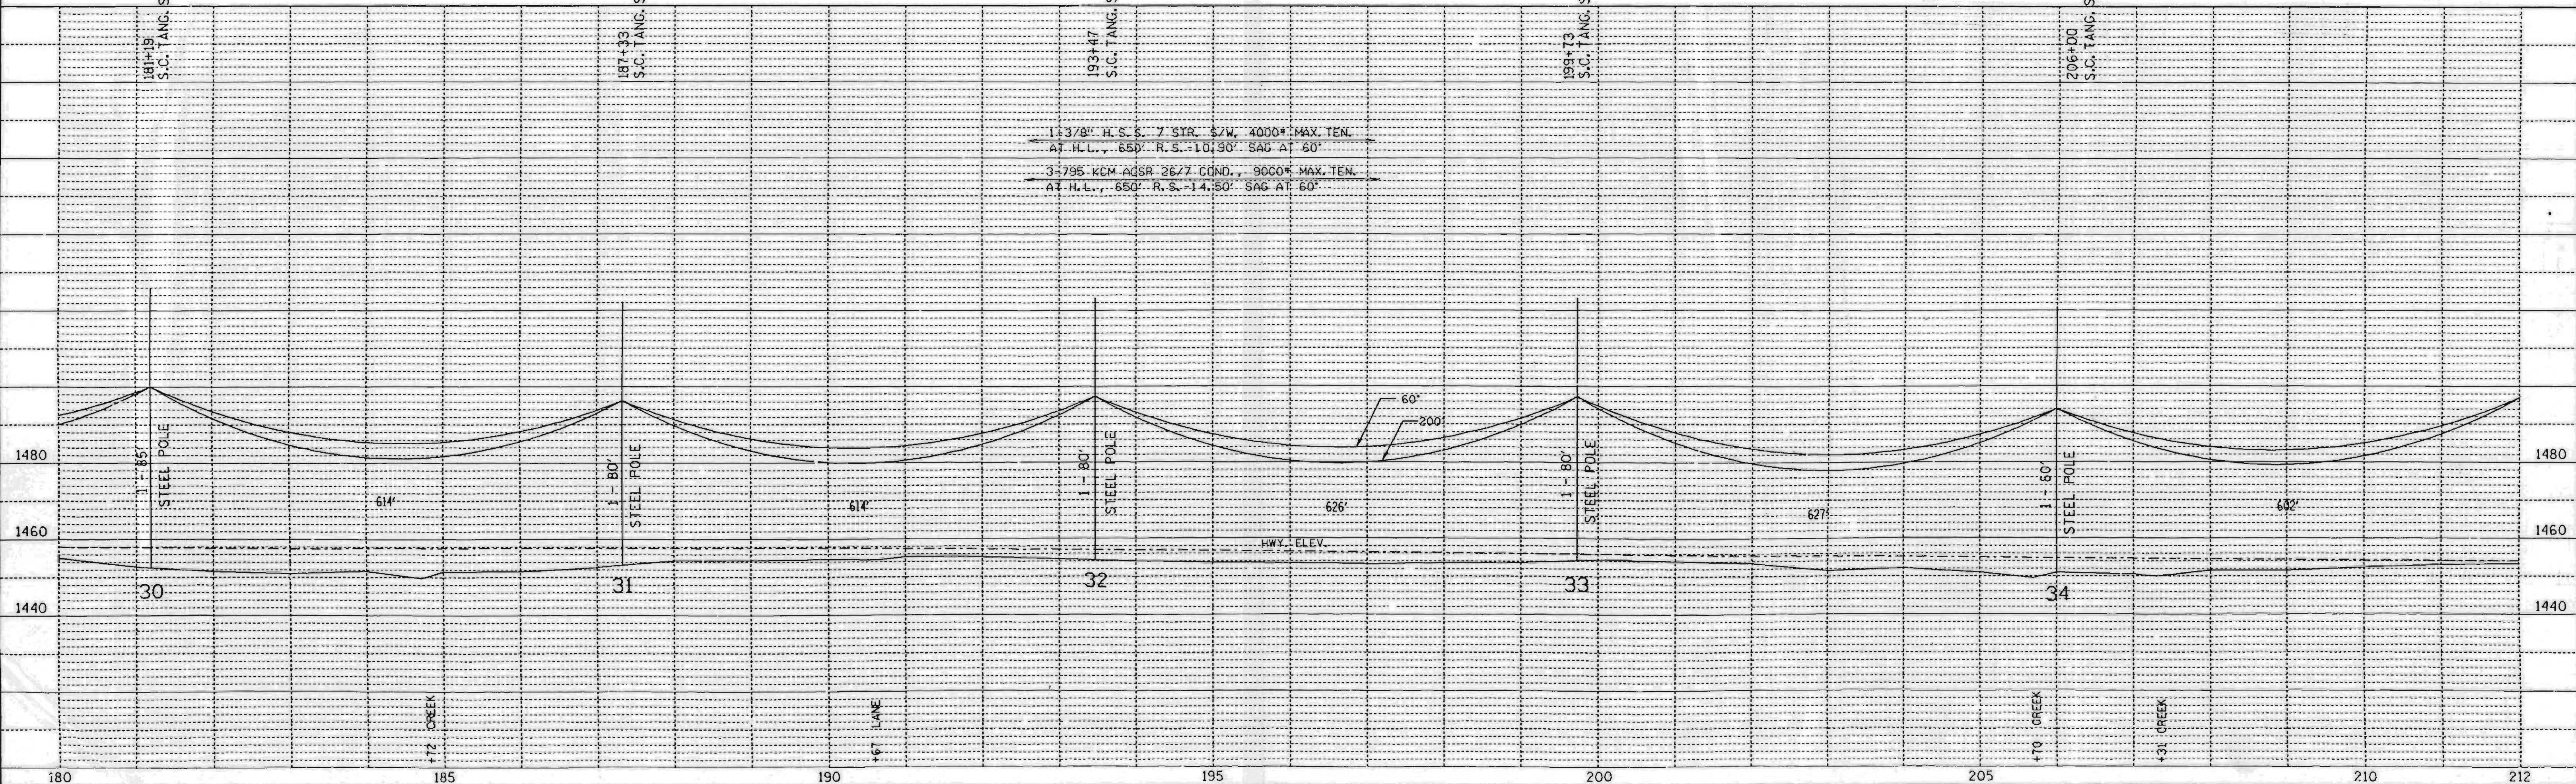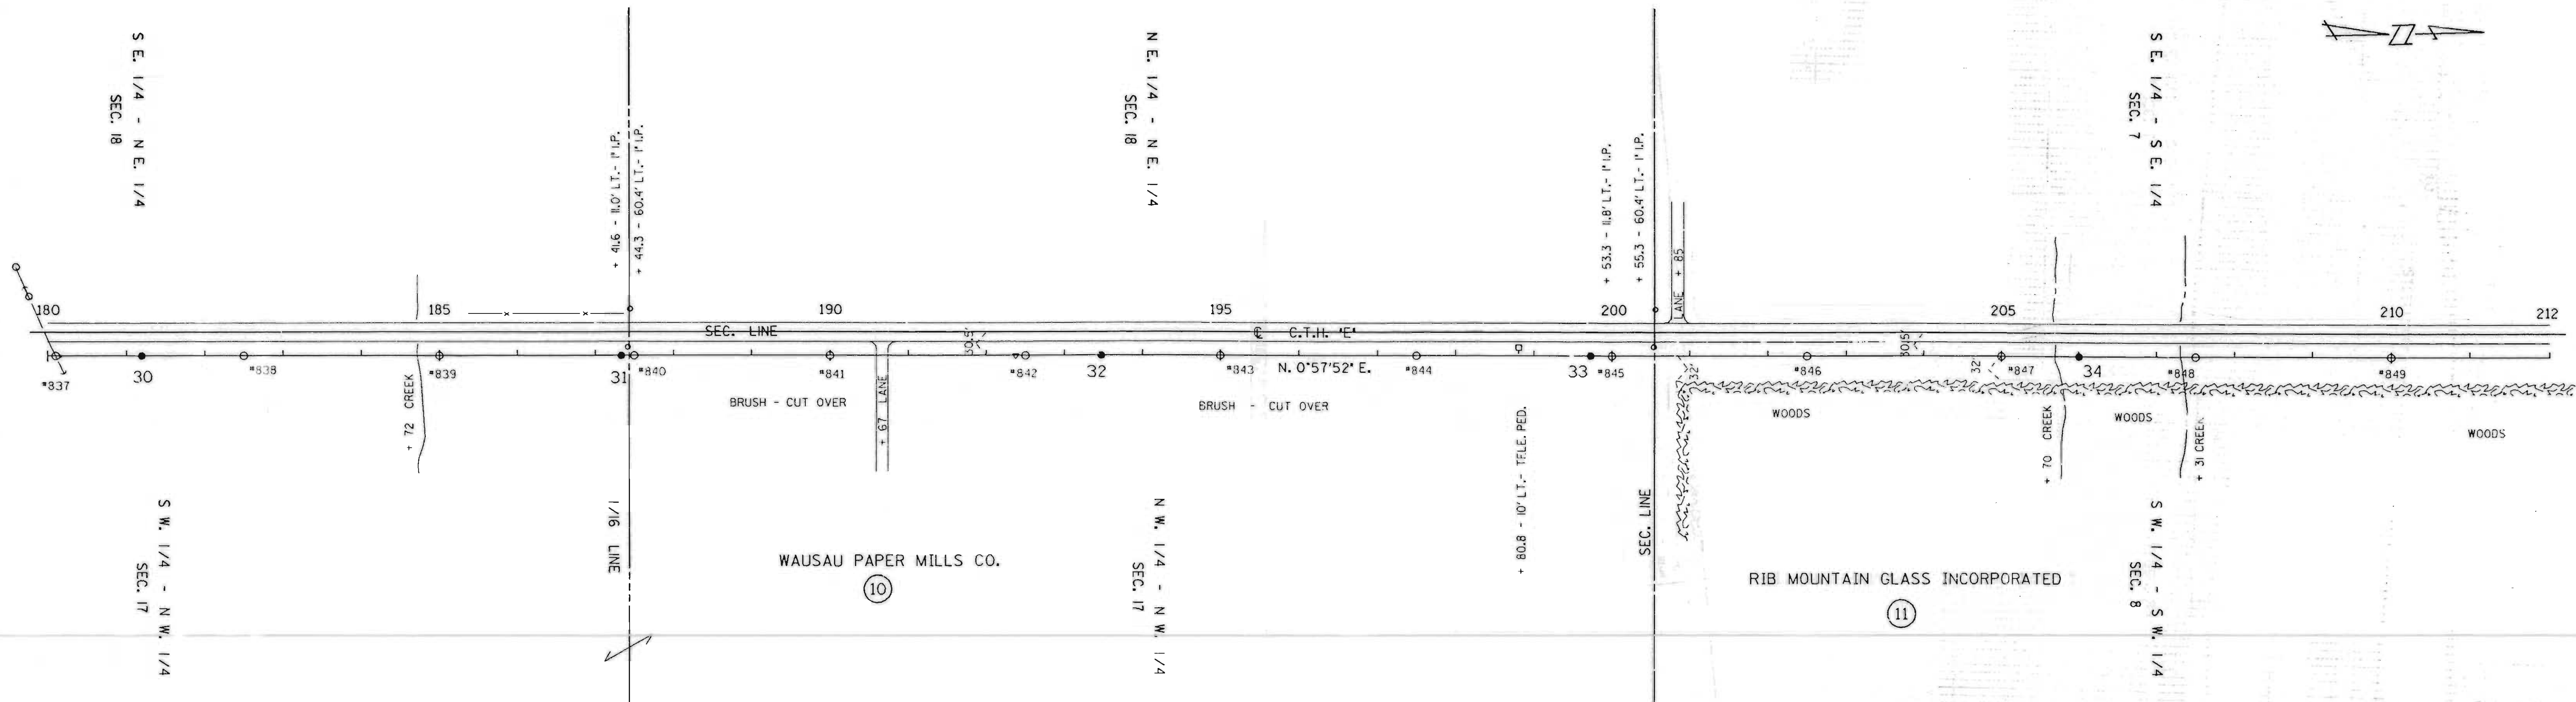

SINGLE PLAN AND PROFILE -- CADD 12/18/98

REV. BY		APP'D.	BY	DATE
SURV. APP'D.		ENGR.	ENR.	10-03-90
ENGR. APP'D.			DLV	10-22-90

LINE G-7



SHEET 7

LISSB







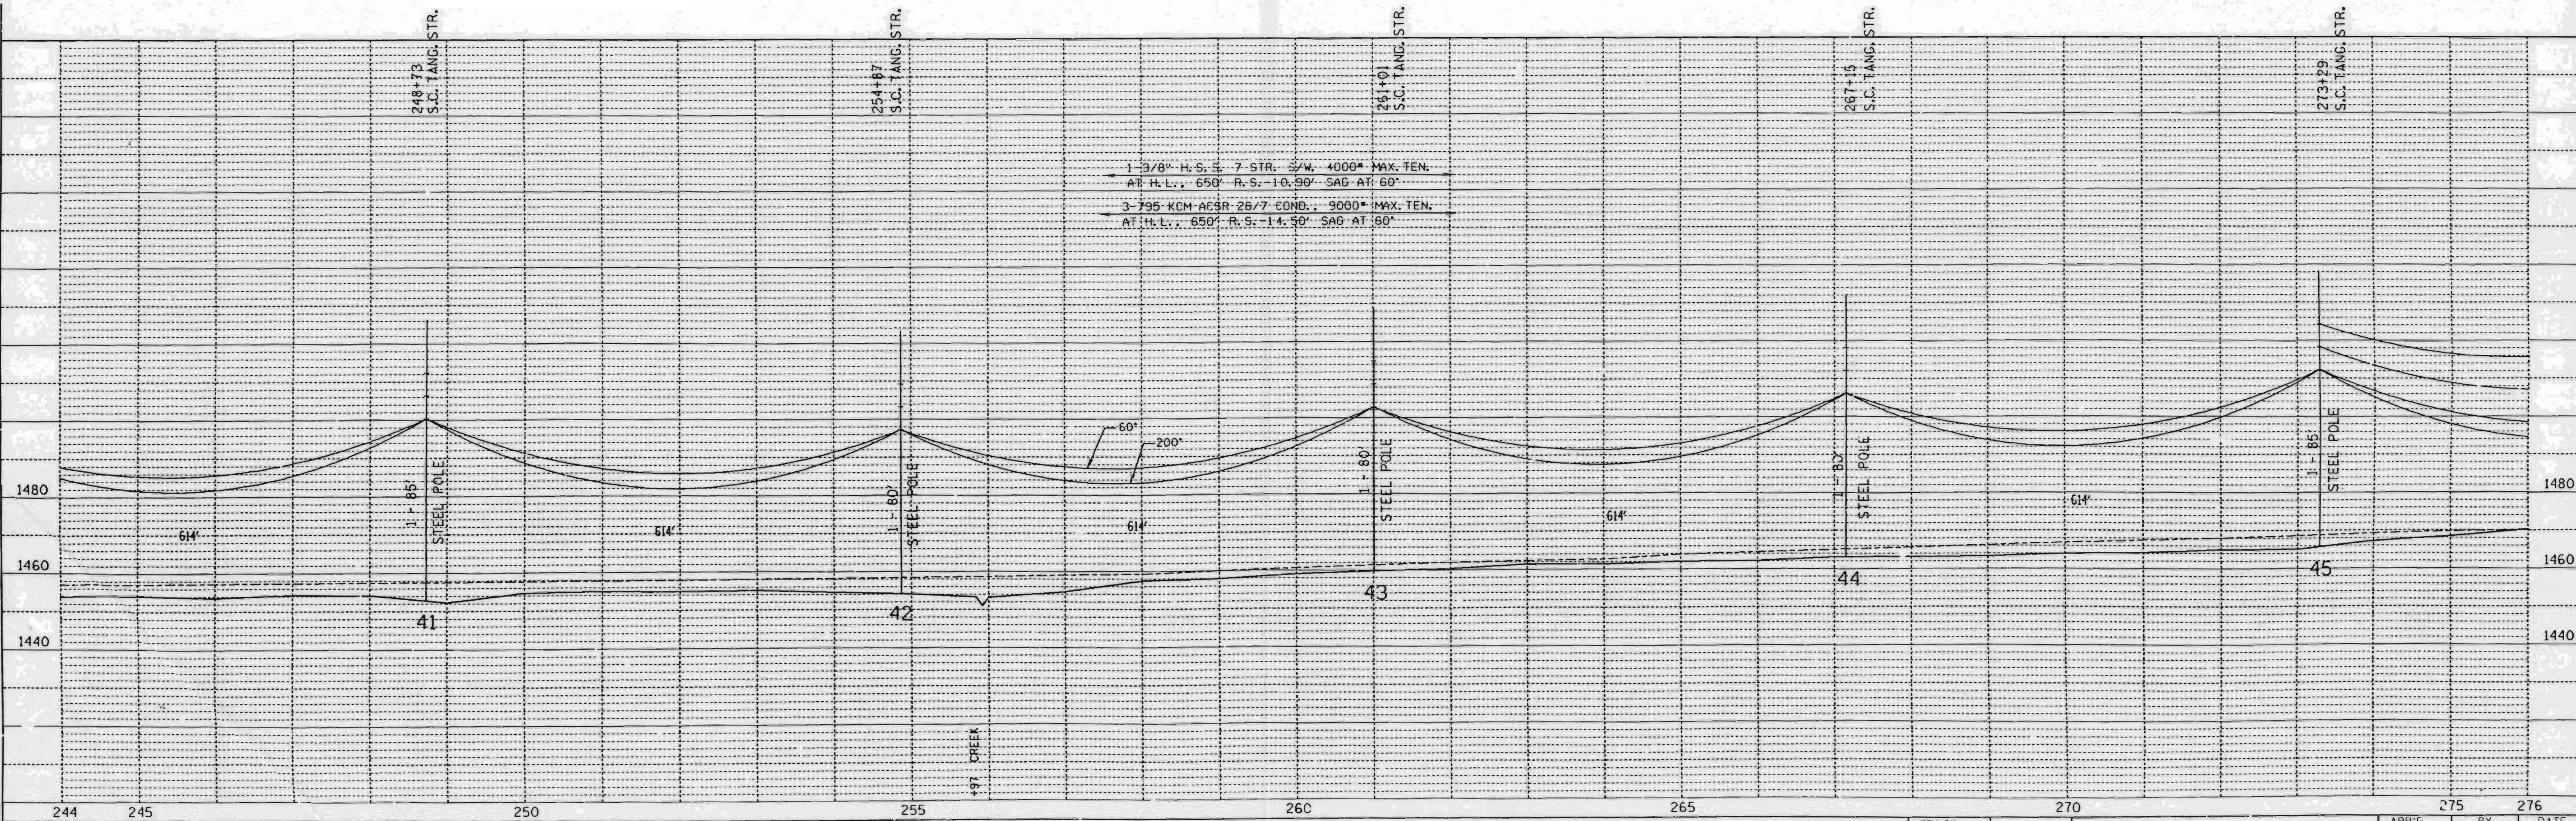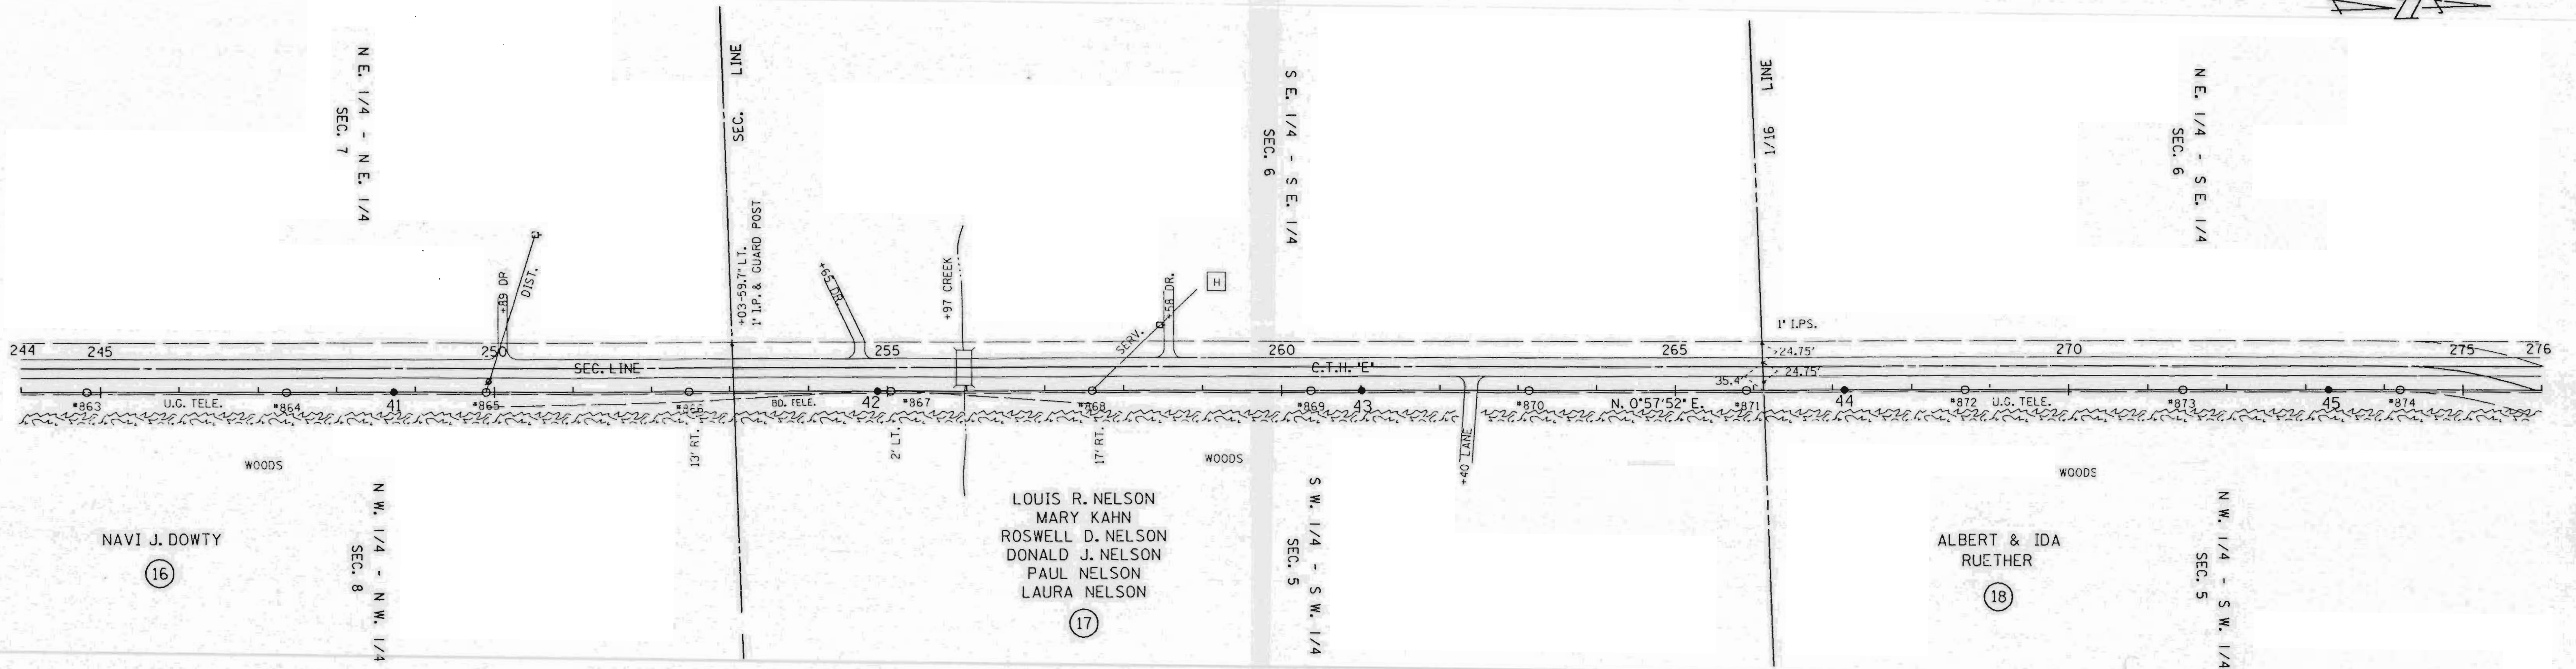

SINGLE PLAN AND PROFILE -- CADD 12/18/90

REV. BY	
SURV. APP'D.	
ENGR. APP'D.	

LINE G-7

SHEET 9

APP'D.	BY	DATE
SURVEY	EAP	10-03-90
ENGR.	DLV	10-22-90

L156B

NOTE: CHECKED  
ALIGNMENT  
RT. OF WAY

NOTE: GRADES CHECKED  
STRUCTURE INITIATION OK




19  
WILLIAM D. &  
MARION J.  
ENGEL

S. E. 1/4 - N. E. 1/4  
SEC. 6  
LINE  
P.L. 279+48.17  
L = 87°17'35" RT.

S. W. 1/4 - N. W. 1/4  
SEC. 5


S. E. 1/4 - N. W. 1/4  
SEC. 5

1/4 LINE

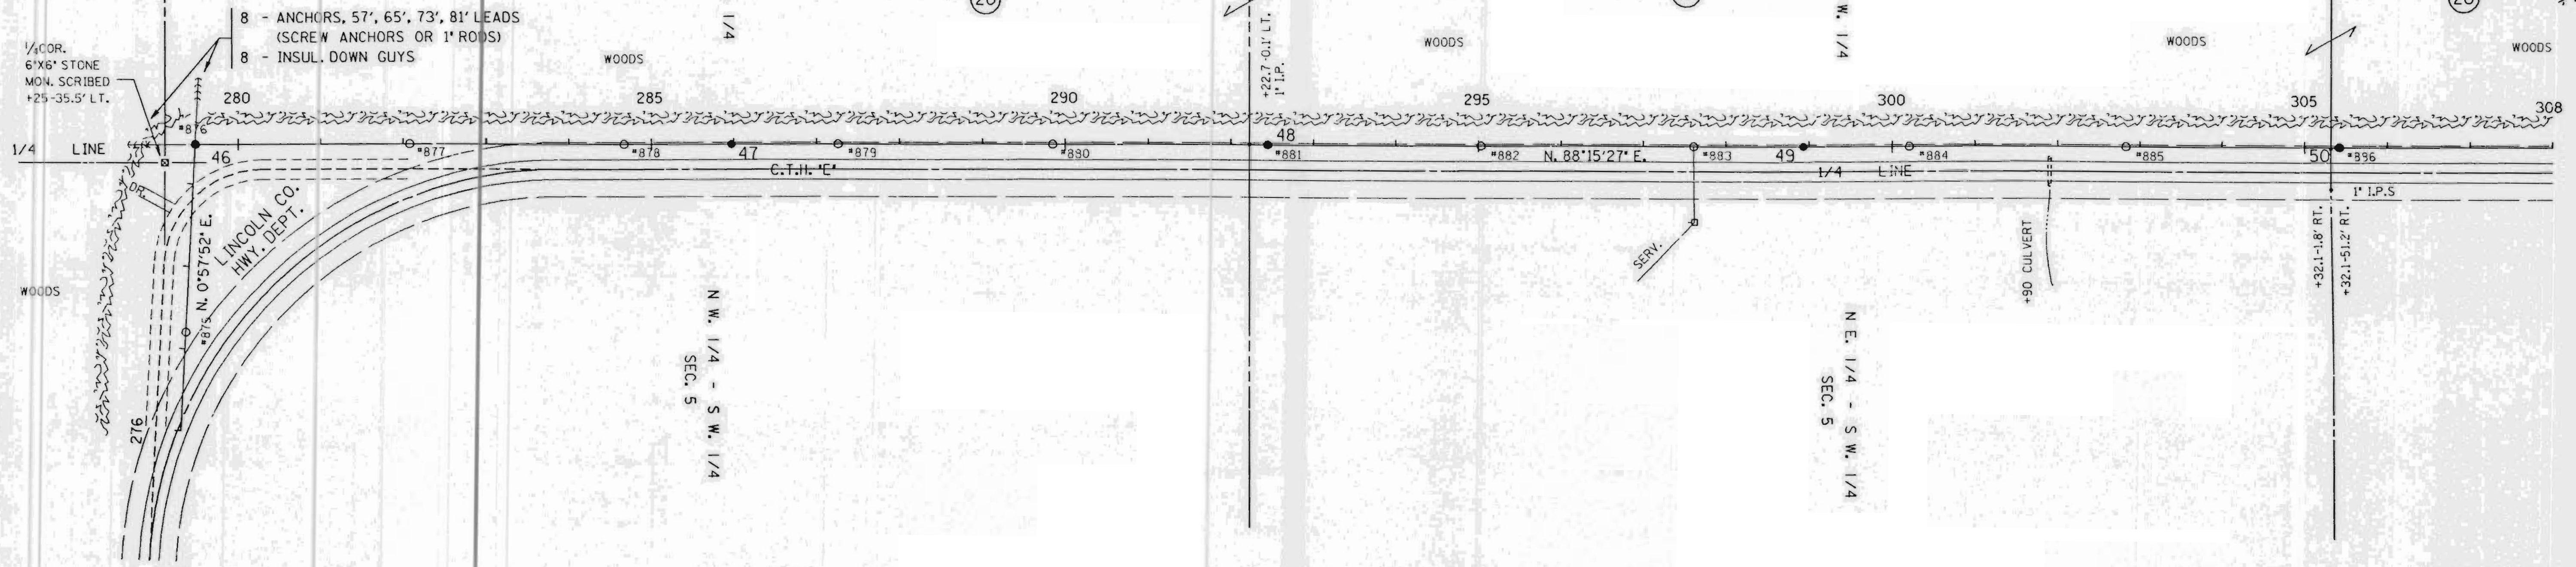

DATE	
BY	
PLAN	
SURVEYED	
PLOTTED	
CHECKED	
NO. OF WY. CHECKED	
NOTE BOOK	
NO.	

DATE	
BY	
PROFILE	
SURVEYED	
PLOTTED	
CHECKED	
NO. OF STR. NOTED	
STRUCTURE NOTATIONS CHYD.	

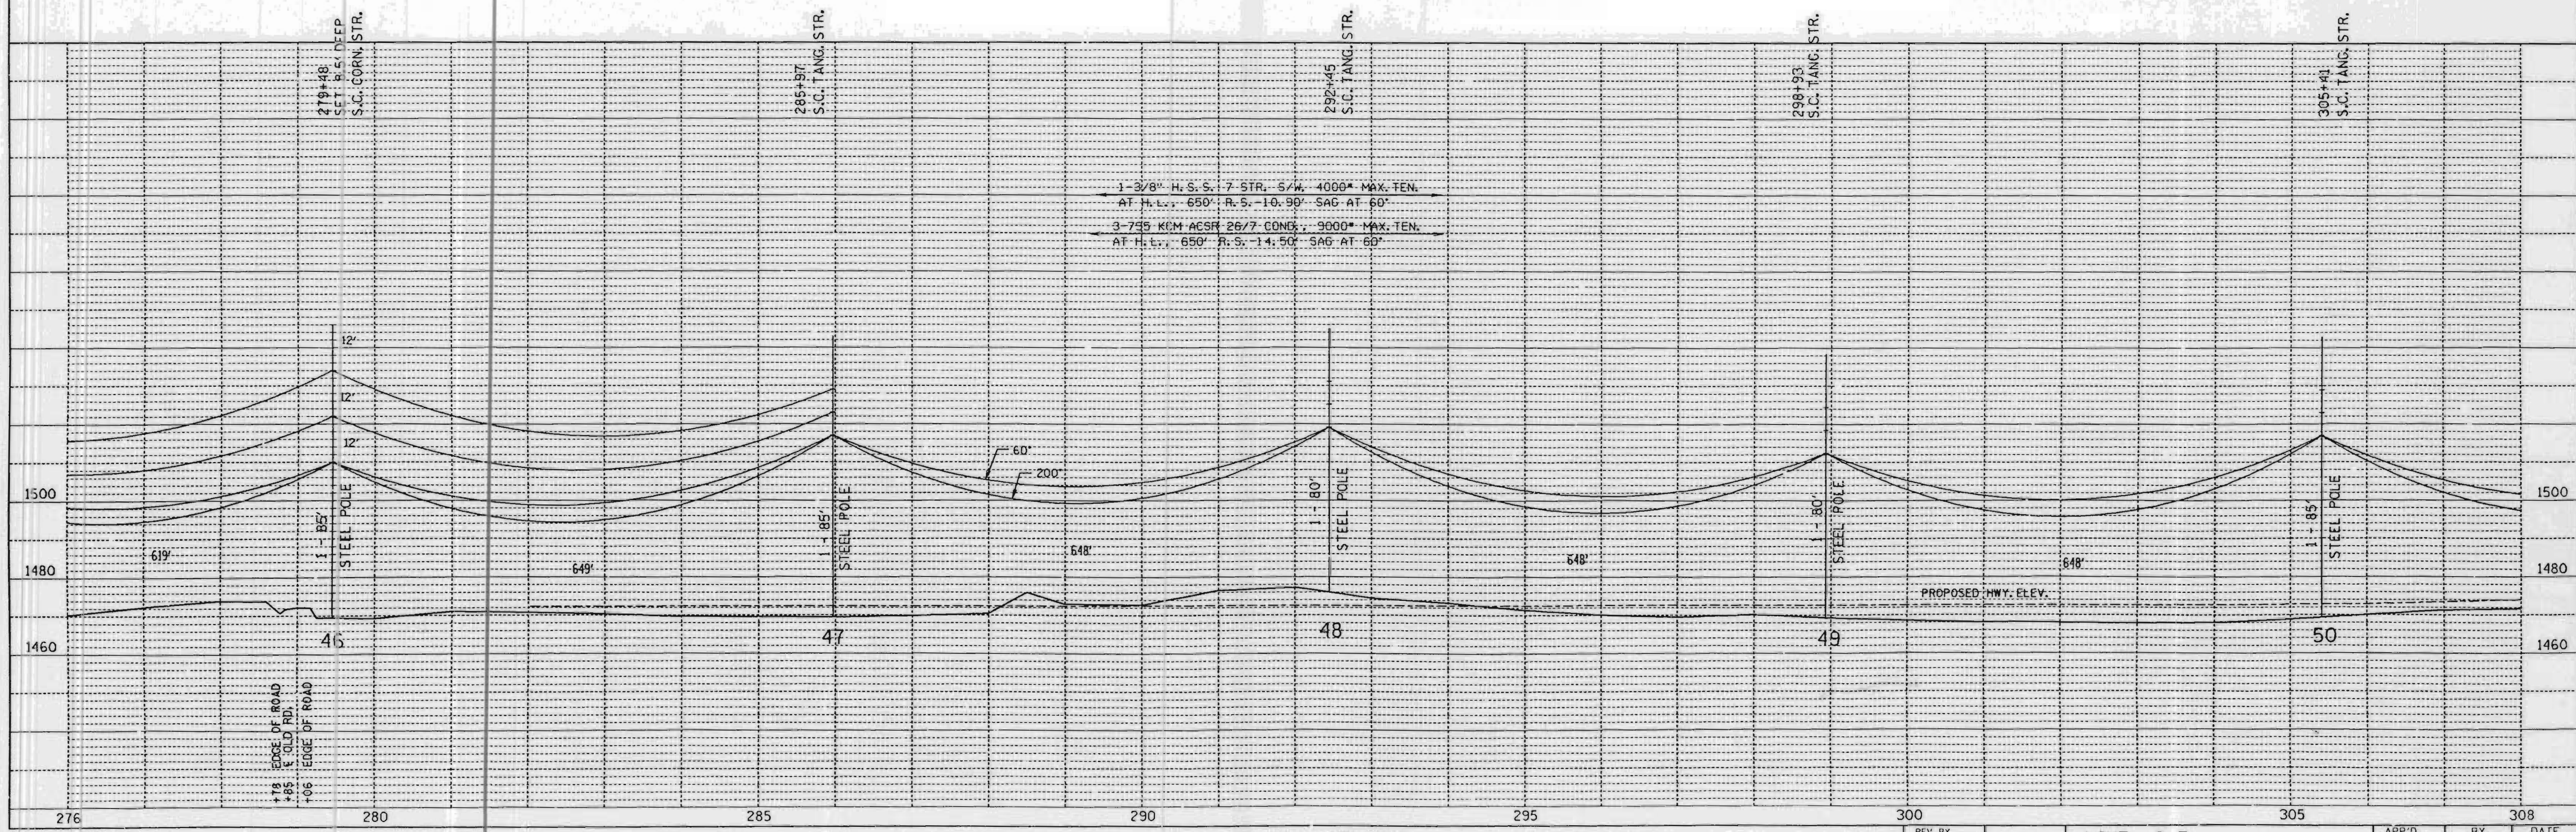

SINGLE PLAN AND PROFILE -- CADD 12/18/98

REV. BY		APP'D.		BY		DATE	
SURV. APP'D.		SURVEY		EAP		10-09-90	
ENGR. APP'D.		ENGR.		DLV		10-22-90	

LINE G-7



SHEET 10

**L157A**



PLAN	DATE
NO.	
NO.	
NO.	
NO.	
NO.	
NO.	
NO.	
NO.	
NO.	

PROFILE	DATE
NO.	
NO.	
NO.	
NO.	
NO.	
NO.	
NO.	
NO.	
NO.	

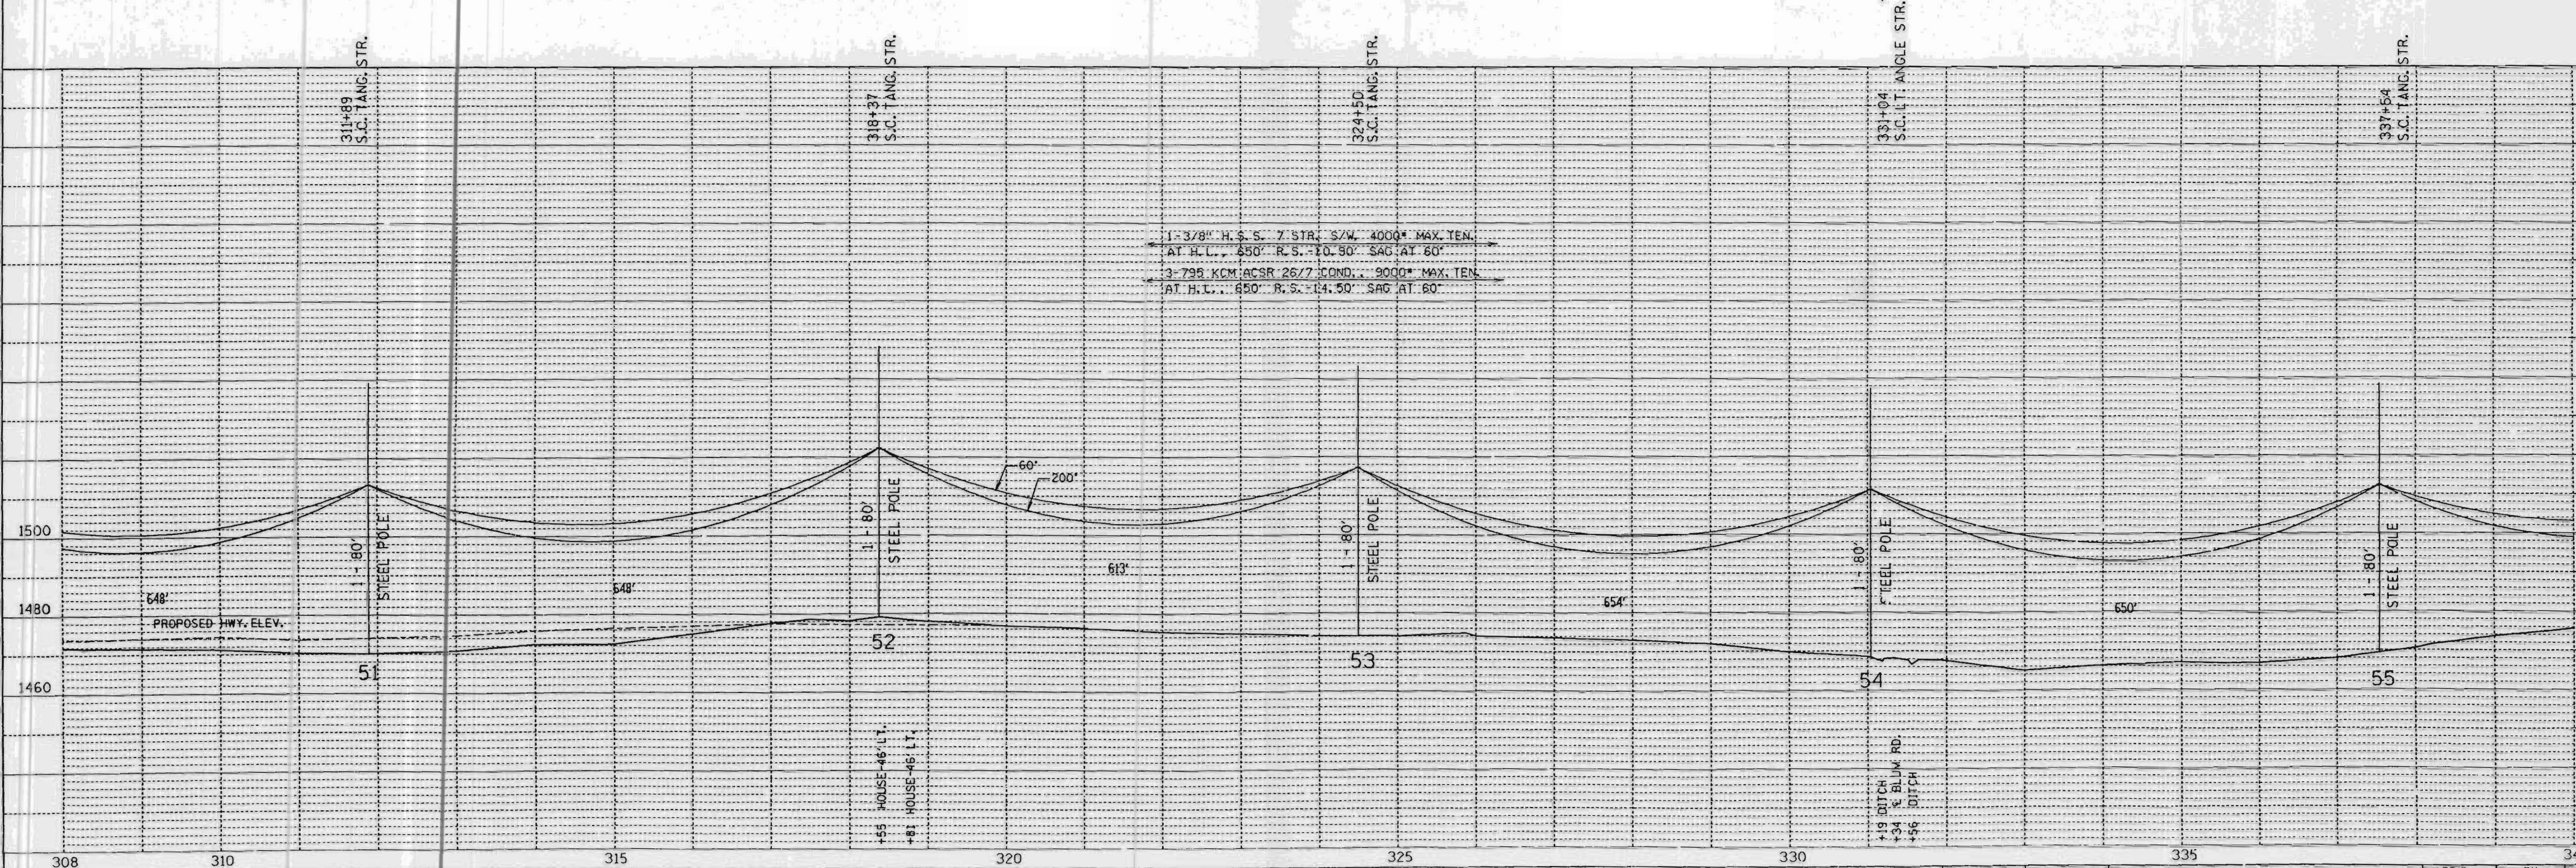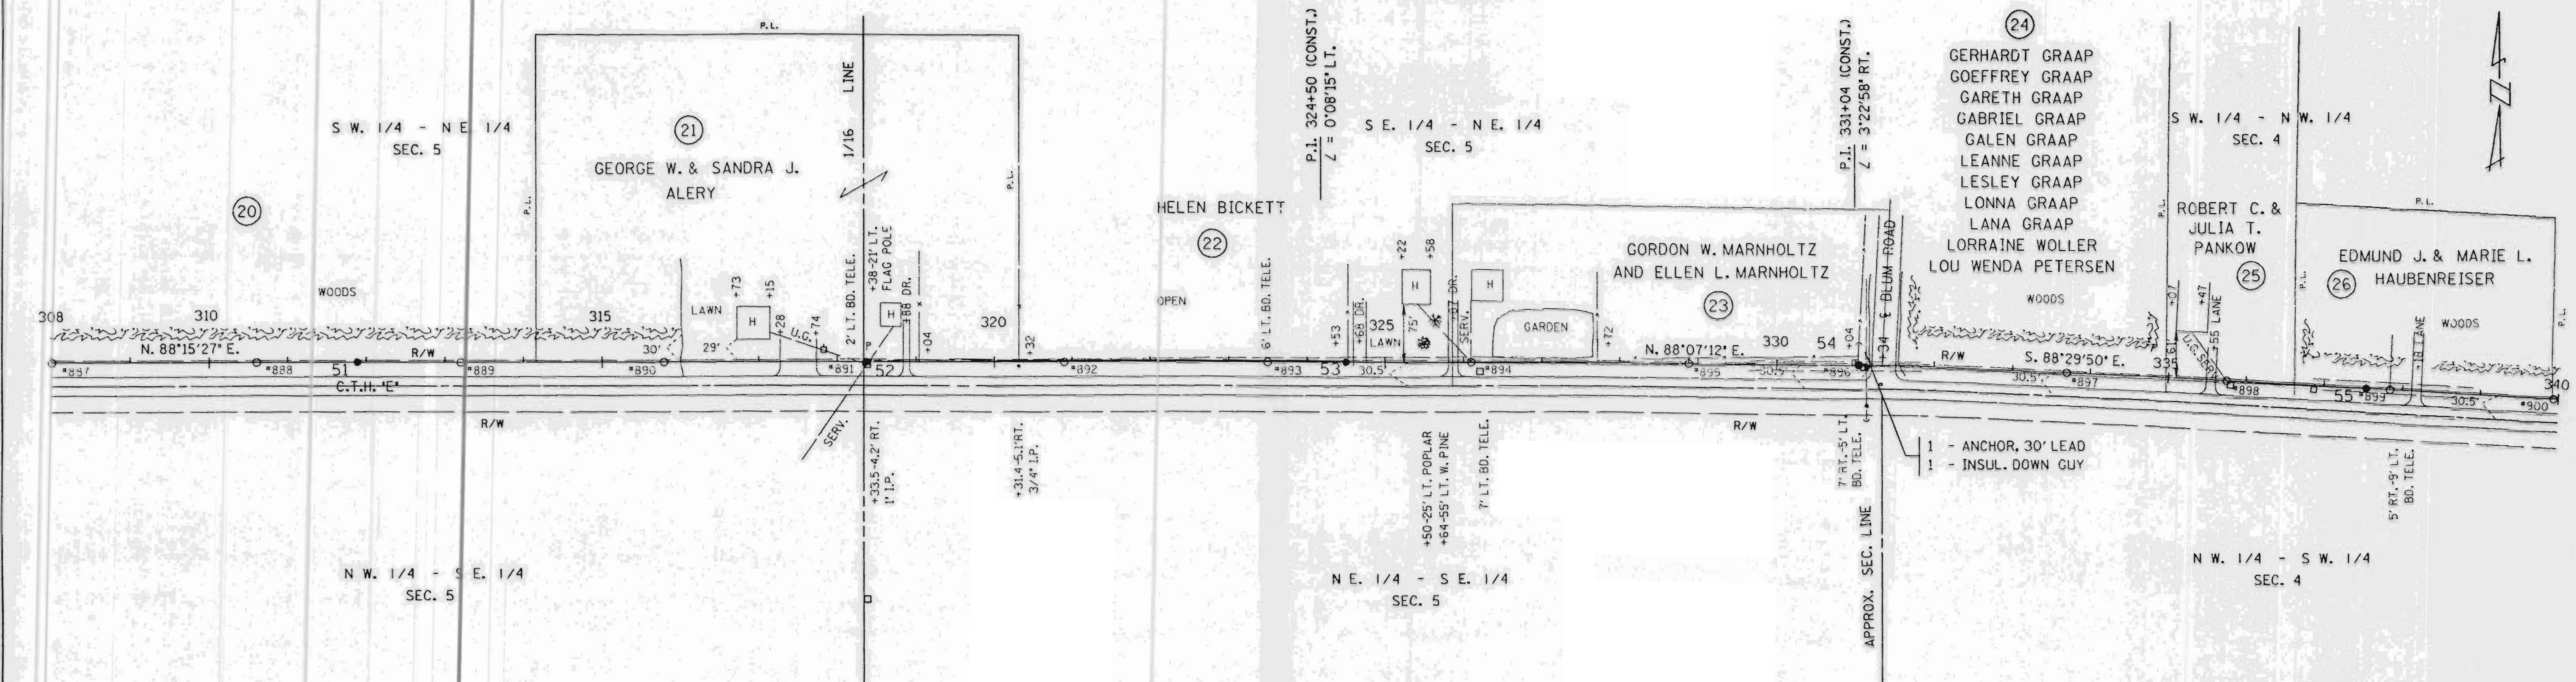

SINGLE PLAN AND PROFILE -- CADD 12/18/98

REV. BY	DATE	APP'D.	BY	DATE
SURV. APP'D.		SURVEY	EAP	10-03-98
ENGR. APP'D.		ENGR.	DLV	10-22-98

LINE G-7

SHEET 11

L157B



S W. 1/4 - N W. 1/4  
SEC. 4  
JAY & KATHLEEN  
VAN RYEN


S E. 1/4 - N W. 1/4  
SEC. 4  
JAY & KATHLEEN  
VAN RYEN L.C.  
DAVID E. AND  
SUSAN M. NEITZEL

S W. 1/4 - N E. 1/4  
SEC. 4  
THEODORE A. & MARION  
MASSA

N W. 1/4 - S W. 1/4  
SEC. 4


N E. 1/4 - S W. 1/4  
SEC. 4

N W. 1/4 - S E. 1/4  
SEC. 4

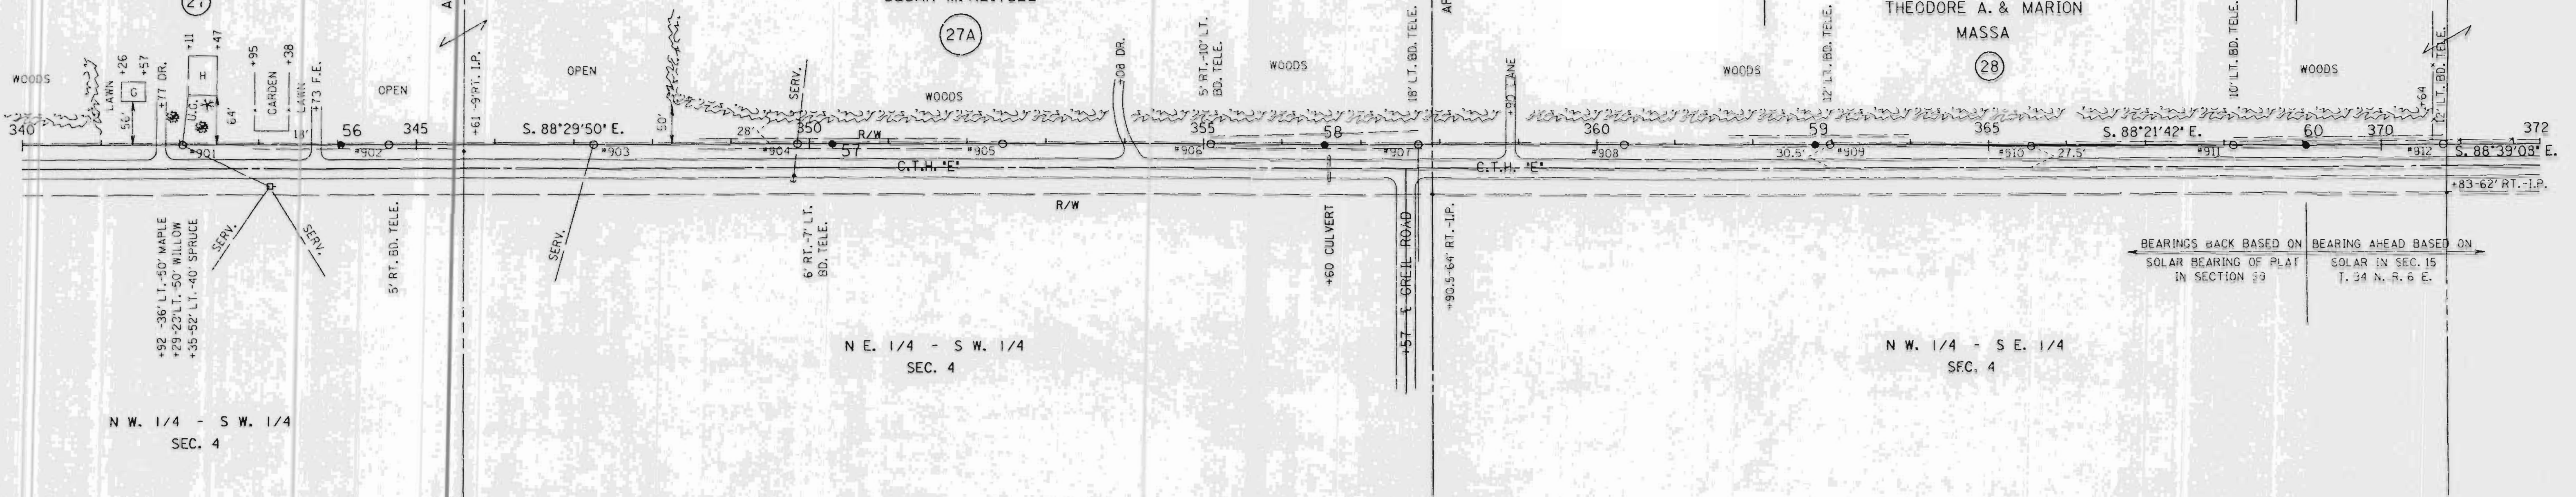

BEARINGS BACK BASED ON SOLAR BEARING OF PLAT IN SECTION 29  
BEARING AHEAD BASED ON SOLAR IN SEC. 15 T. 34 N. R. 0 E.

1-3/4' H.S.S. 7' STR. S/W. 4000' MAX. TEN.  
AT H.L. 650' R.S. 10.90' SAG AT 60'  
3-795' COM. ACSS 26/7' COND. 9000' MAX. TEN.  
AT H.L. 650' R.S. 14.50' SAG AT 60'

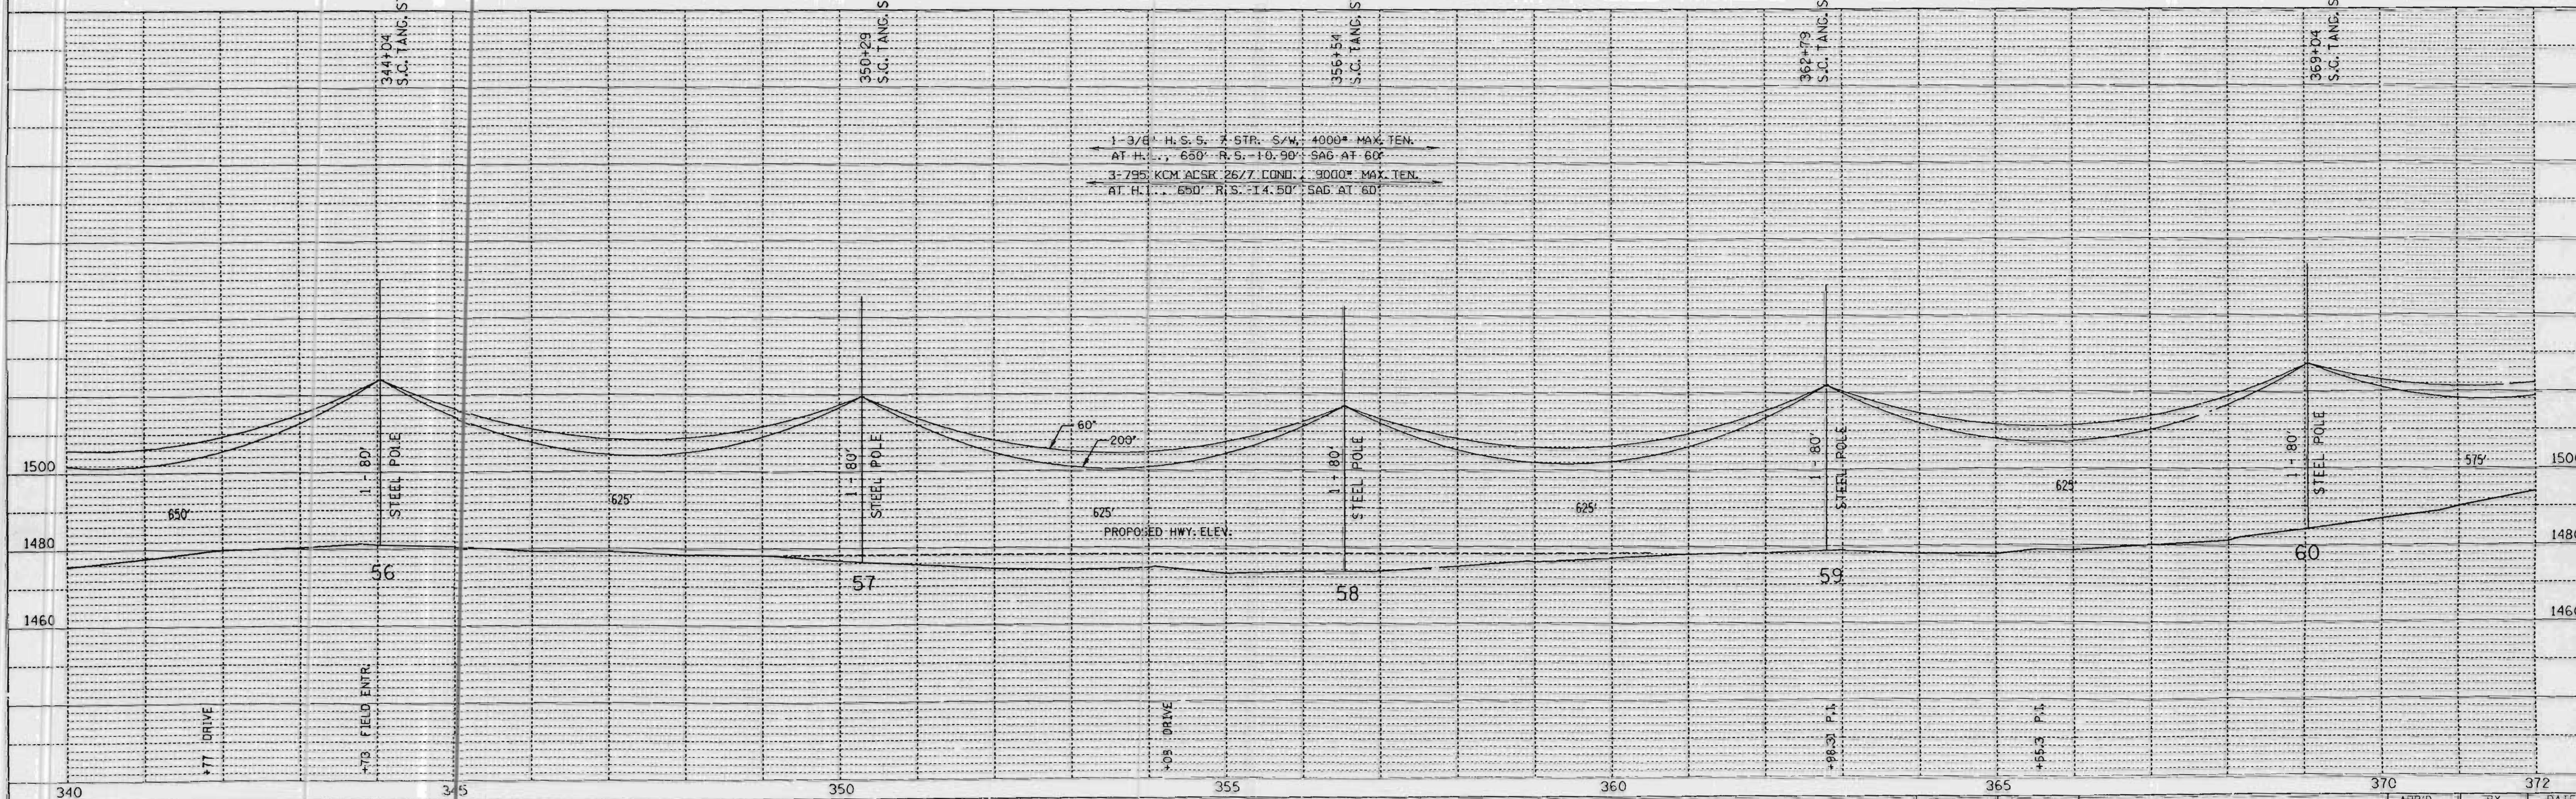

SINGLE PLAN AND PROFILE -- CADD 12/18/98

REV. BY	APP'D.	BY	DATE
SURV. APP'D.	SURVEY	EAP	10-03-90
ENGR. APP'D.	ENGR.	DLV	10-22-90

LINE G-7

SHEET 12

# L158A

PLAN	DRAWN BY	DATE
NOTE BOOK	PLotted	
	REVISIONS	
	NO.	

PROFILE	REVISIONS
NOTE BOOK	NO.







TOWN OF  
ROCK FALLS  
T. 33 N., R. 6 E.

TOWN OF  
BRADLEY



T. 34 N., R. 6 E.

LINCOLN COUNTY



PLAN  
SURVEYED  
ALIGNED  
CHECKED  
NOTE BOOK  
NO. OF W/AY CHECKED

PROFILE  
SURVEYED  
ALIGNED  
CHECKED  
NOTE BOOK  
NO. OF W/AY CHECKED  
STRUCTURE NOTATIONS

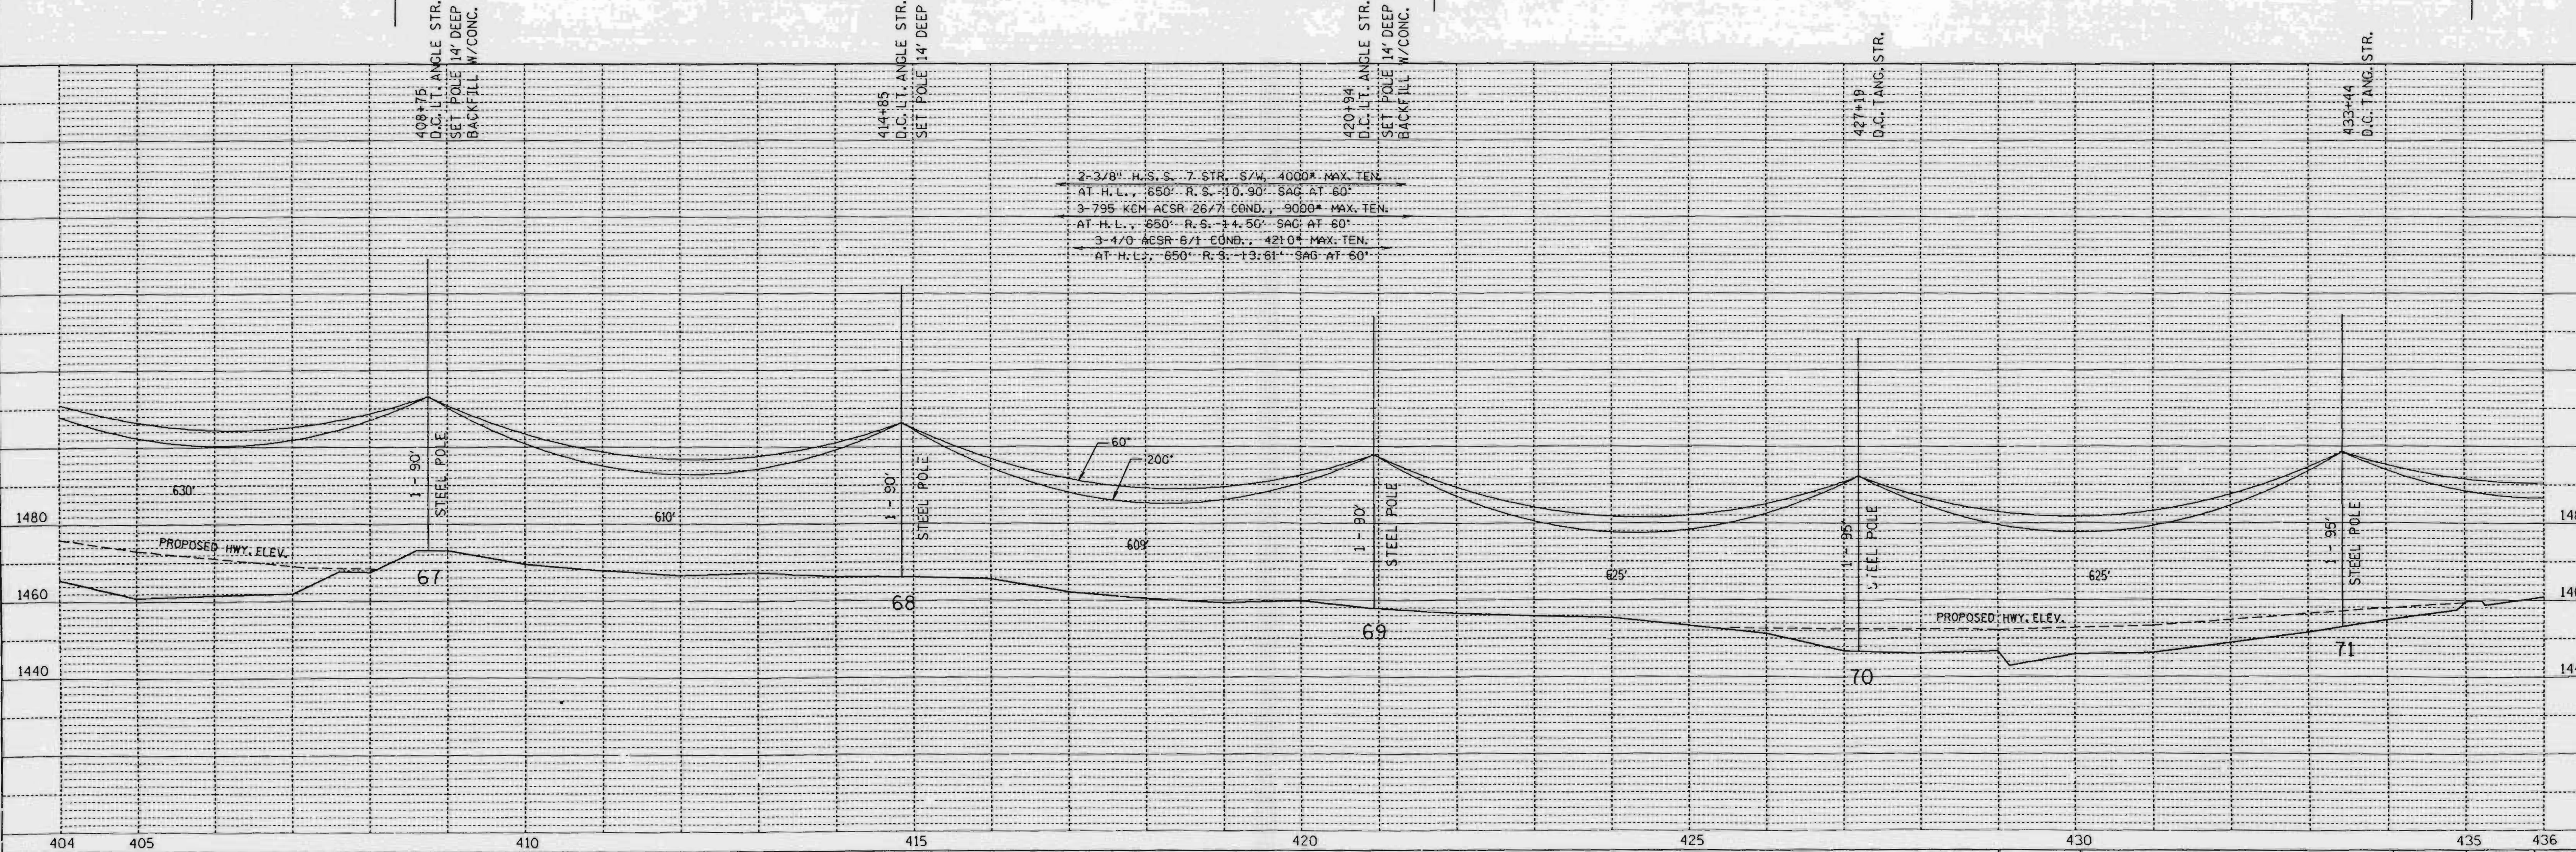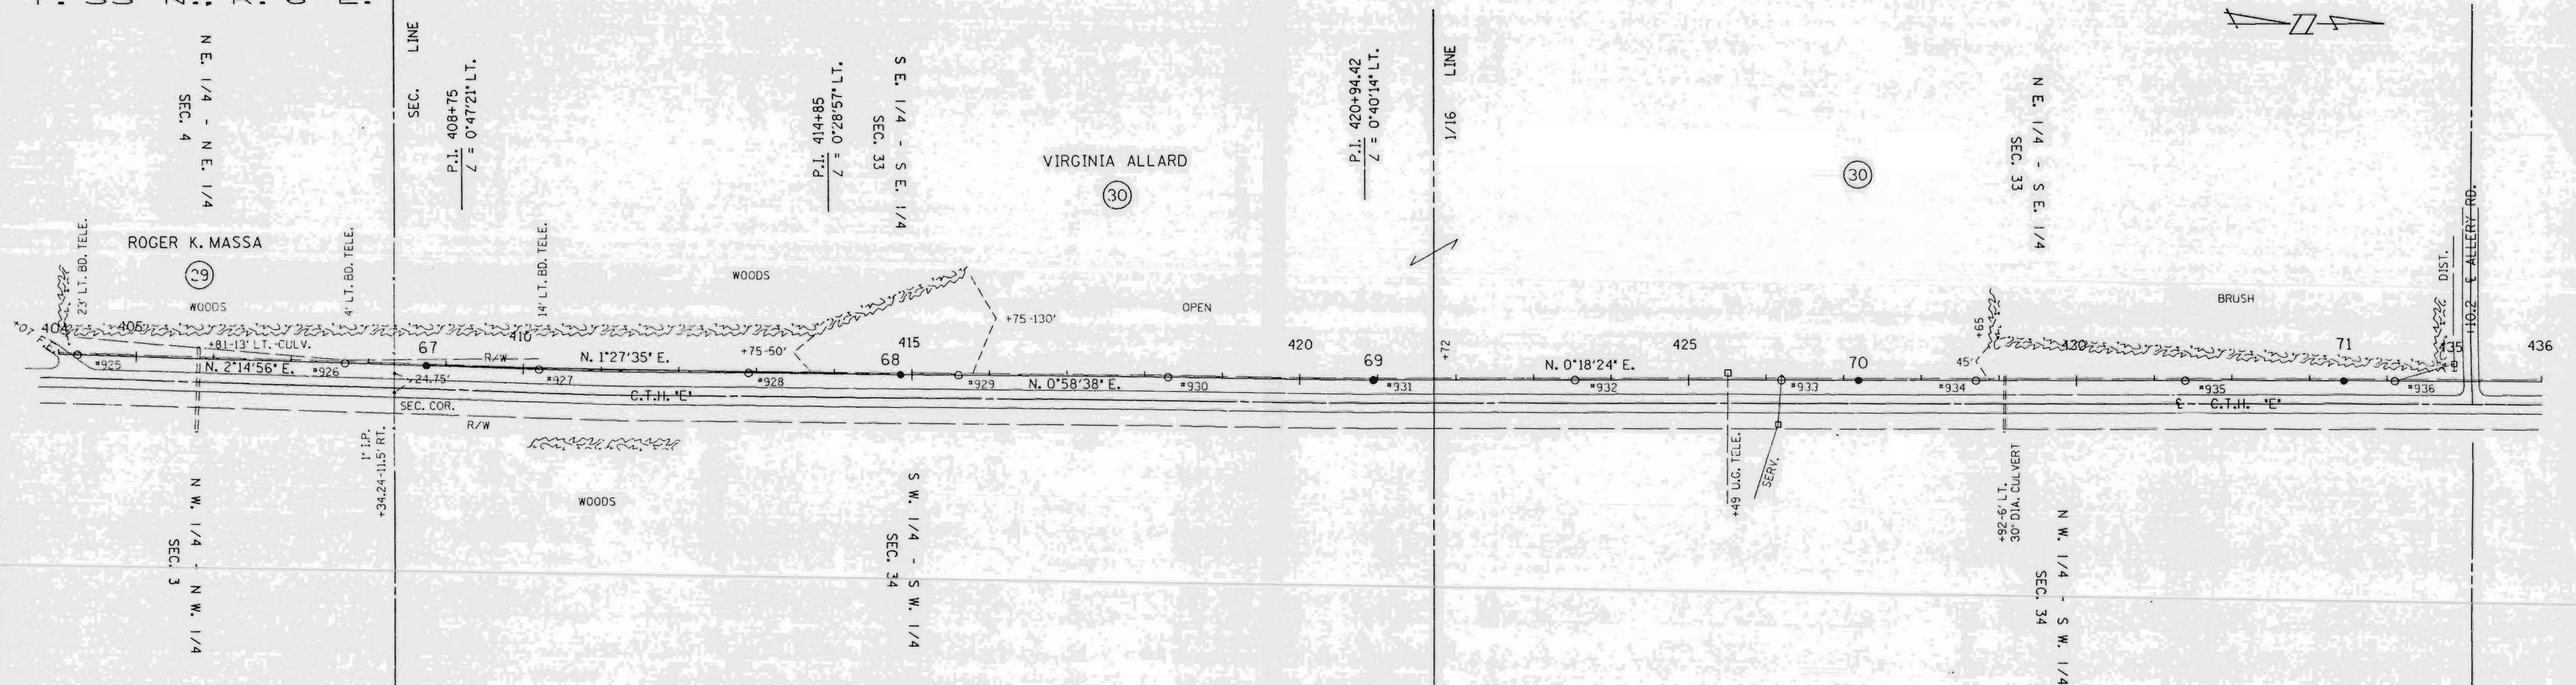

SINGLE PLAN AND PROFILE -- CADD 12/18/98

REV. BY  
SURV. APP'D.  
ENGR. APP'D.


LINE G-7

SHEET 14

APP'D. BY DATE  
SURV. EAP 10-23-90  
ENGR. DLY 10-22-90


**L159A**



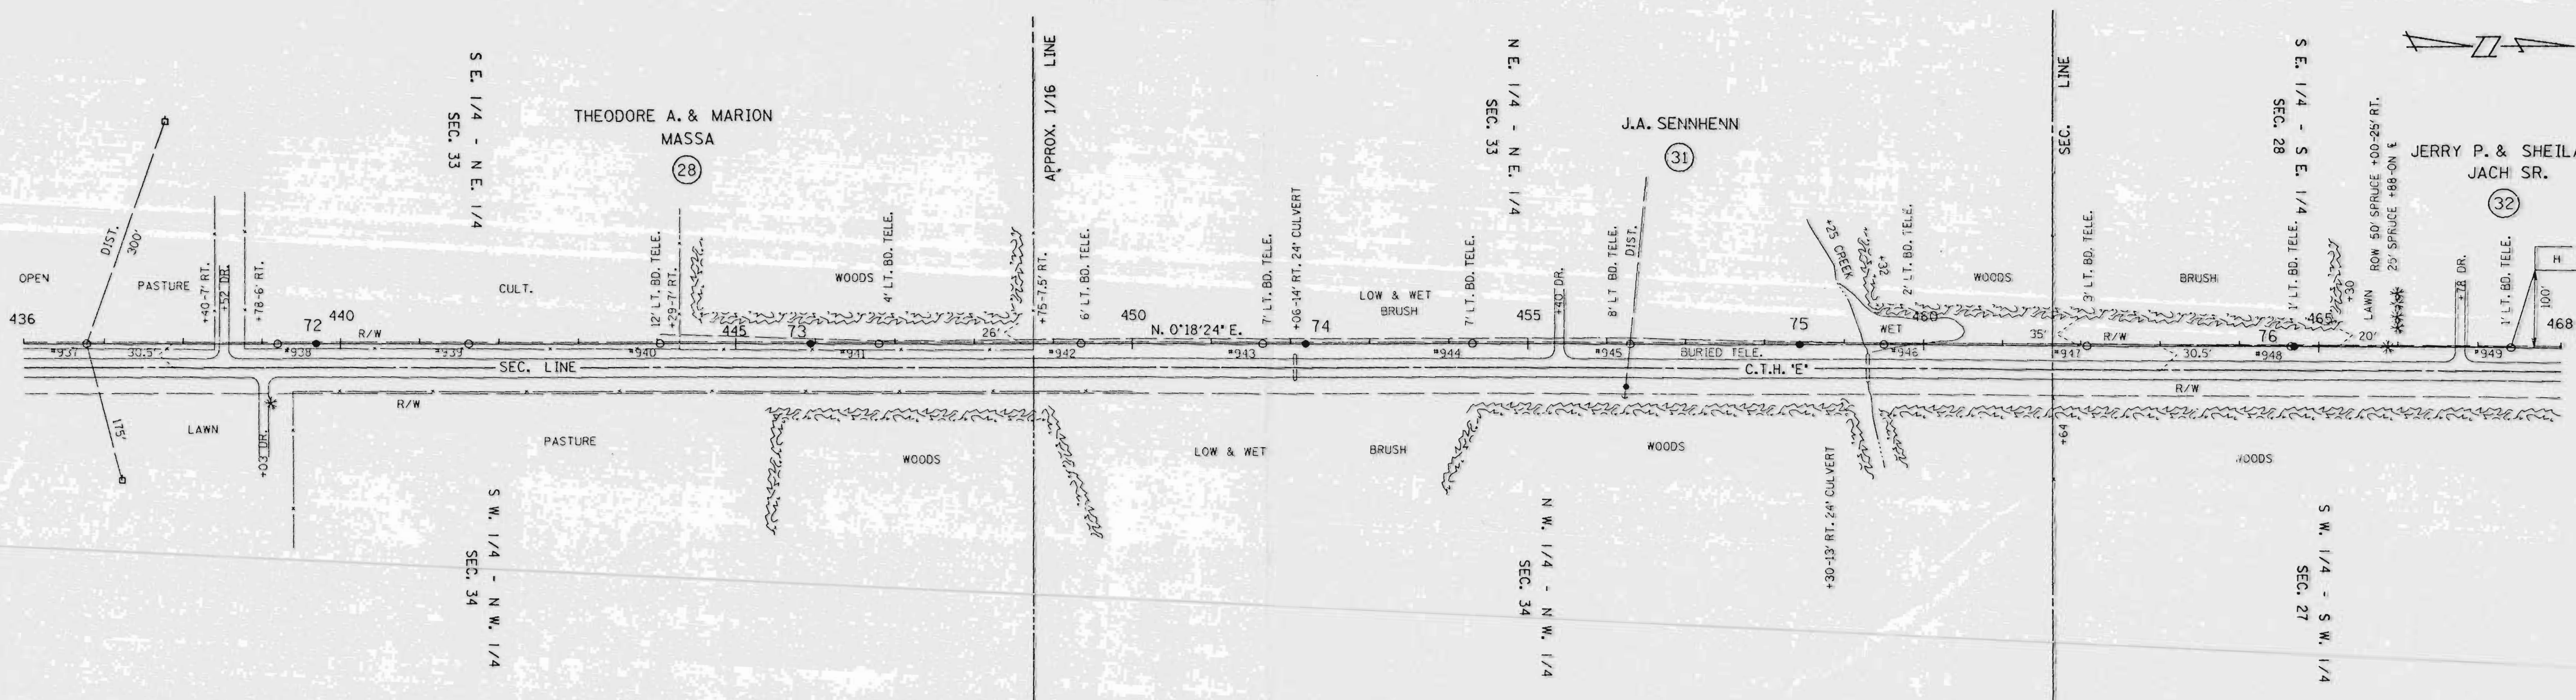

SURVEYED  
 NOTE BOOK  
 ALTIMETER CHECKED  
 NO.

CHECKED  
 NOTE BOOK  
 B.M.S. NOTED  
 STRUCTURE INDICATES CORRECT


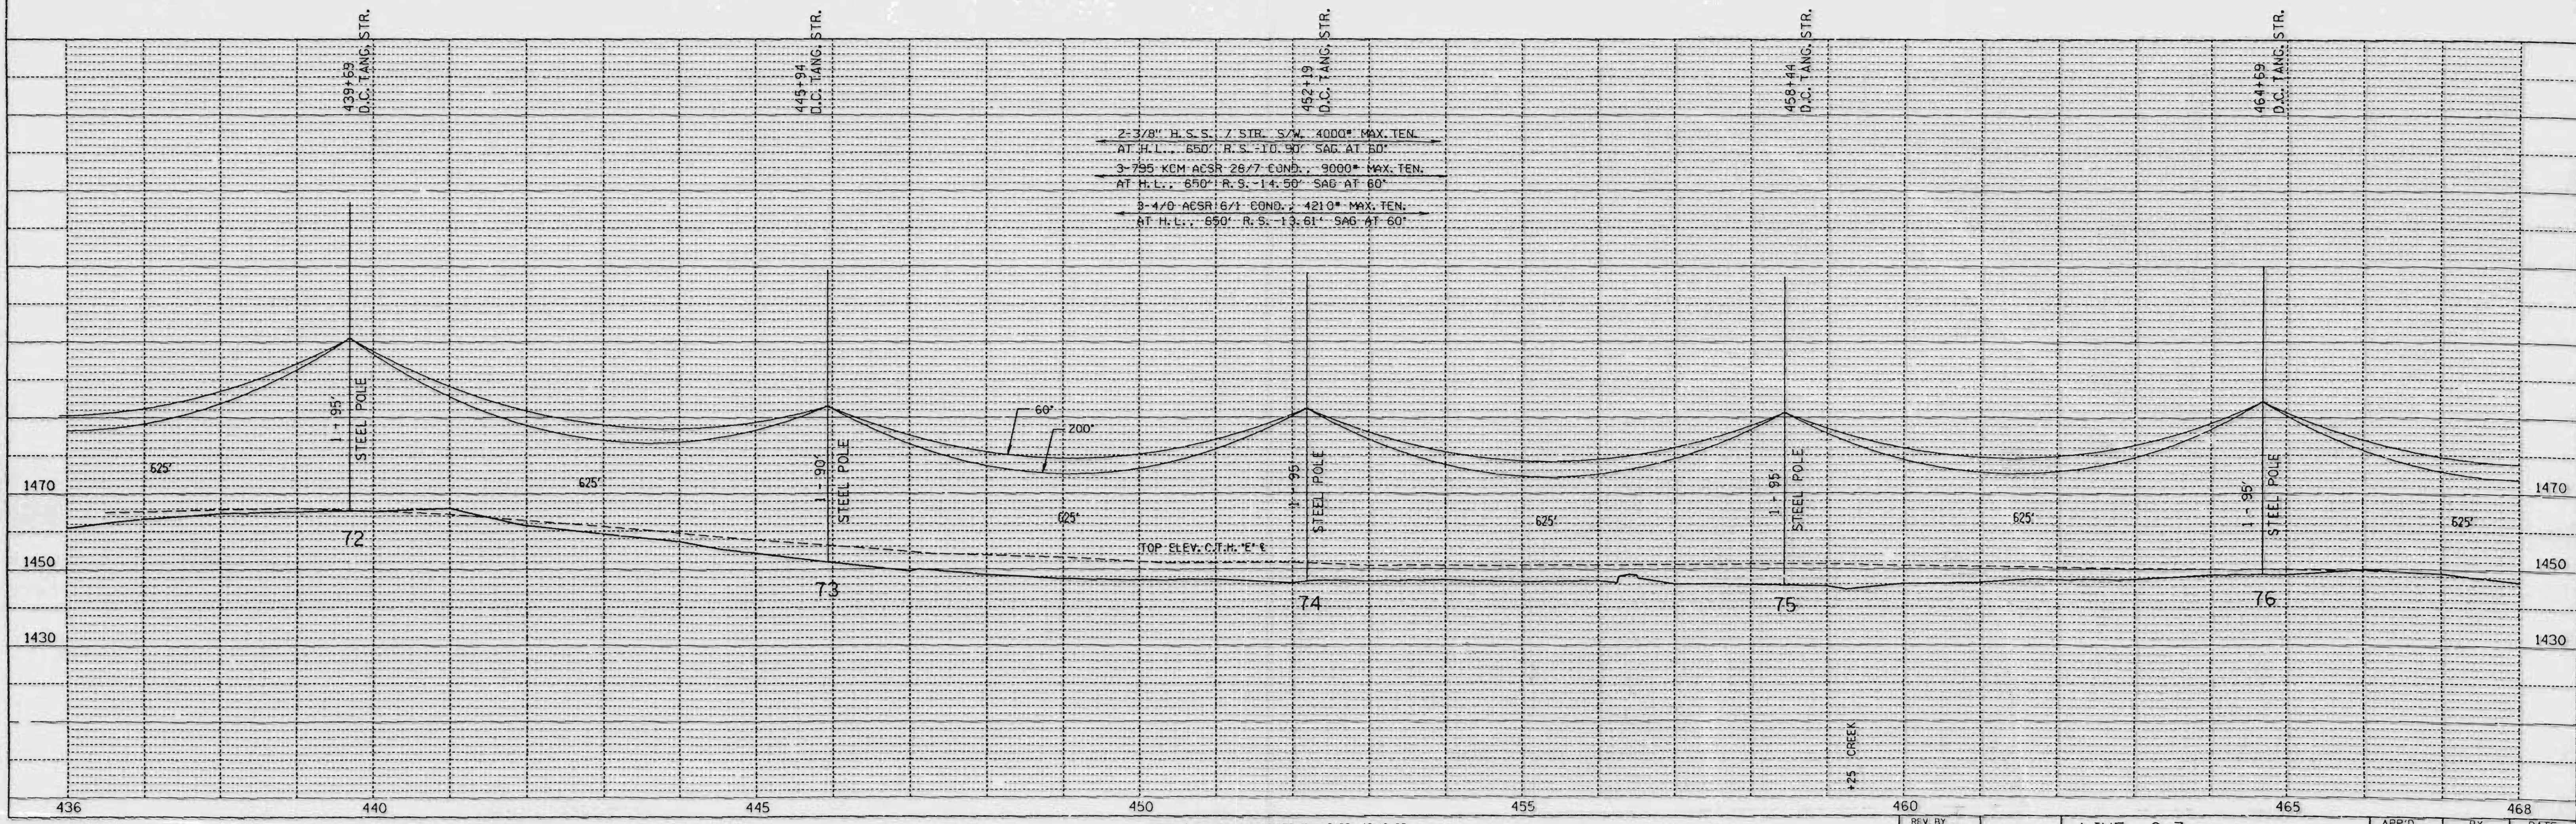


SINGLE PLAN AND PROFILE -- CADD 12/18/98

LINE G-7



DATE	
BY	
NO.	
PLAN	
NO.	
DATE	
BY	
NO.	
PROFILE	
NO.	
DATE	
BY	
NO.	

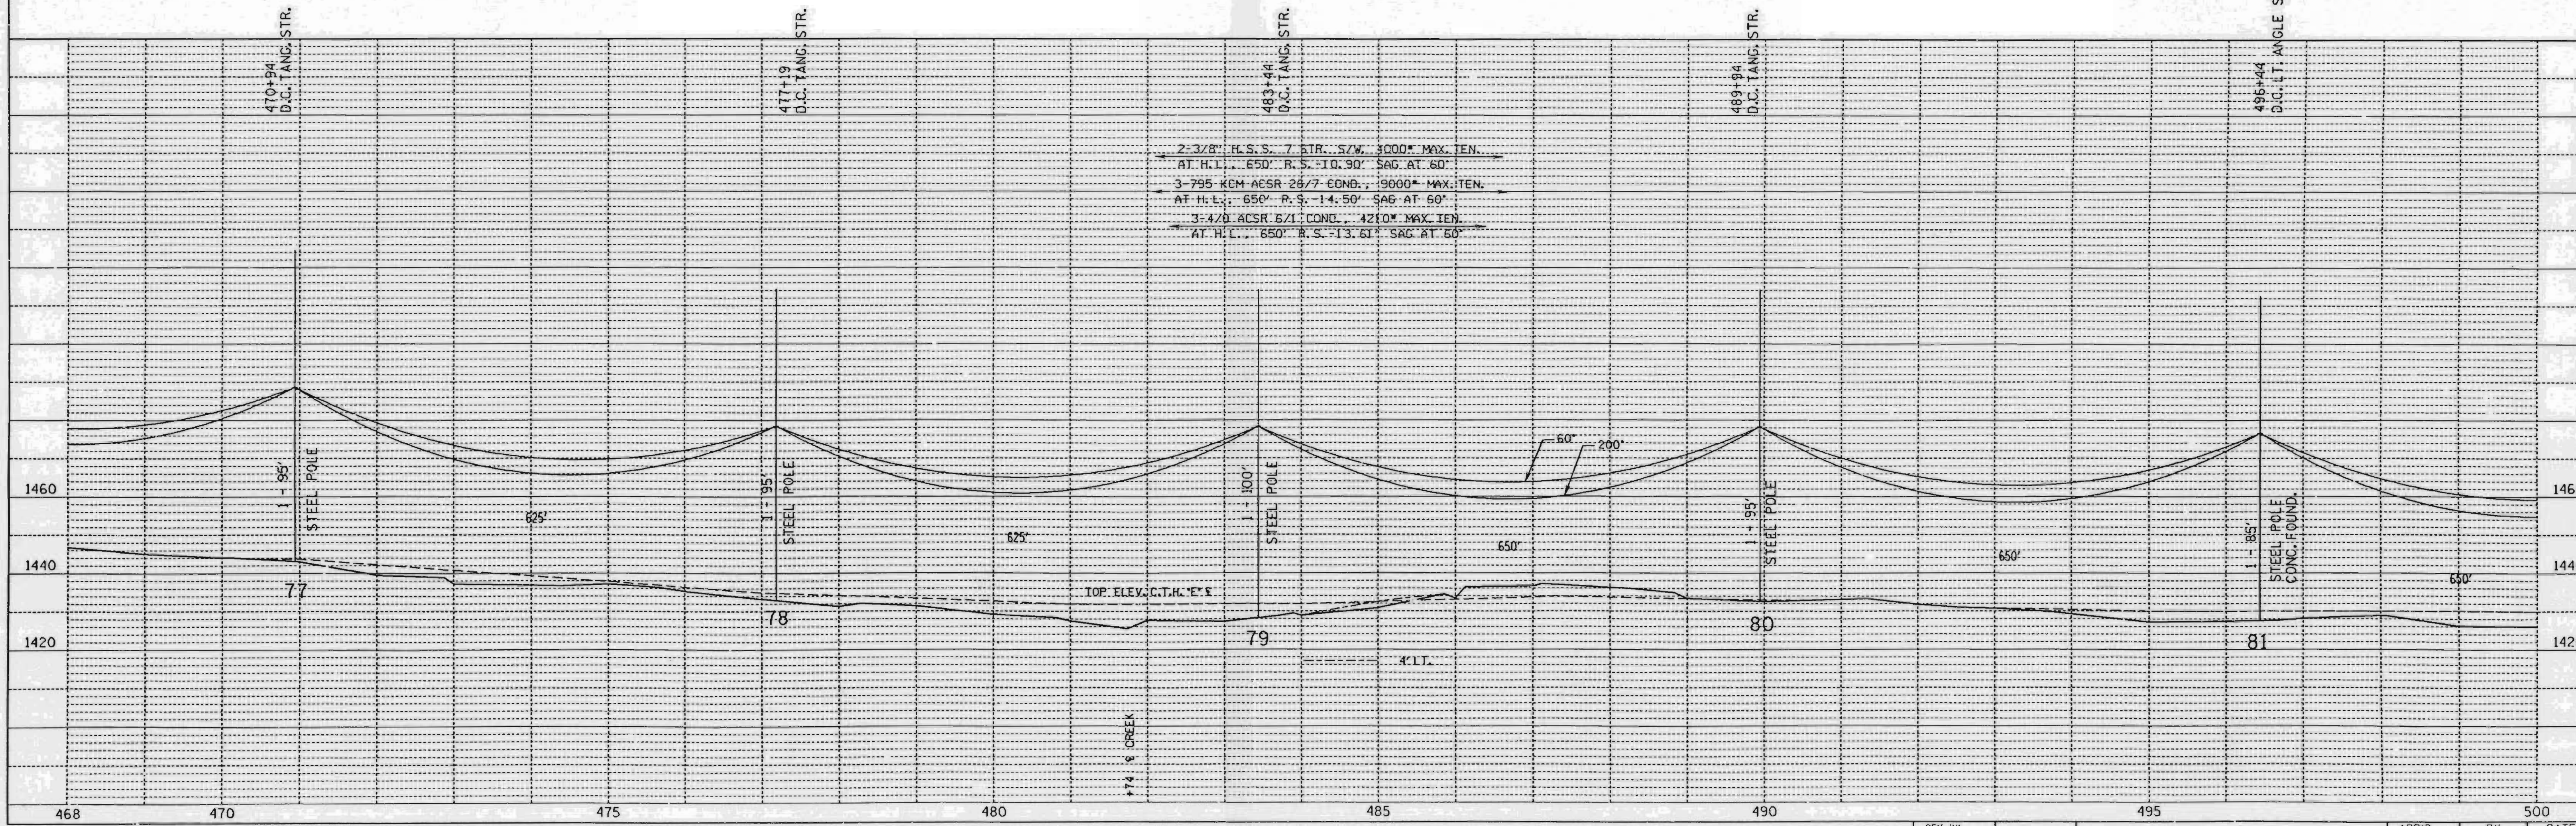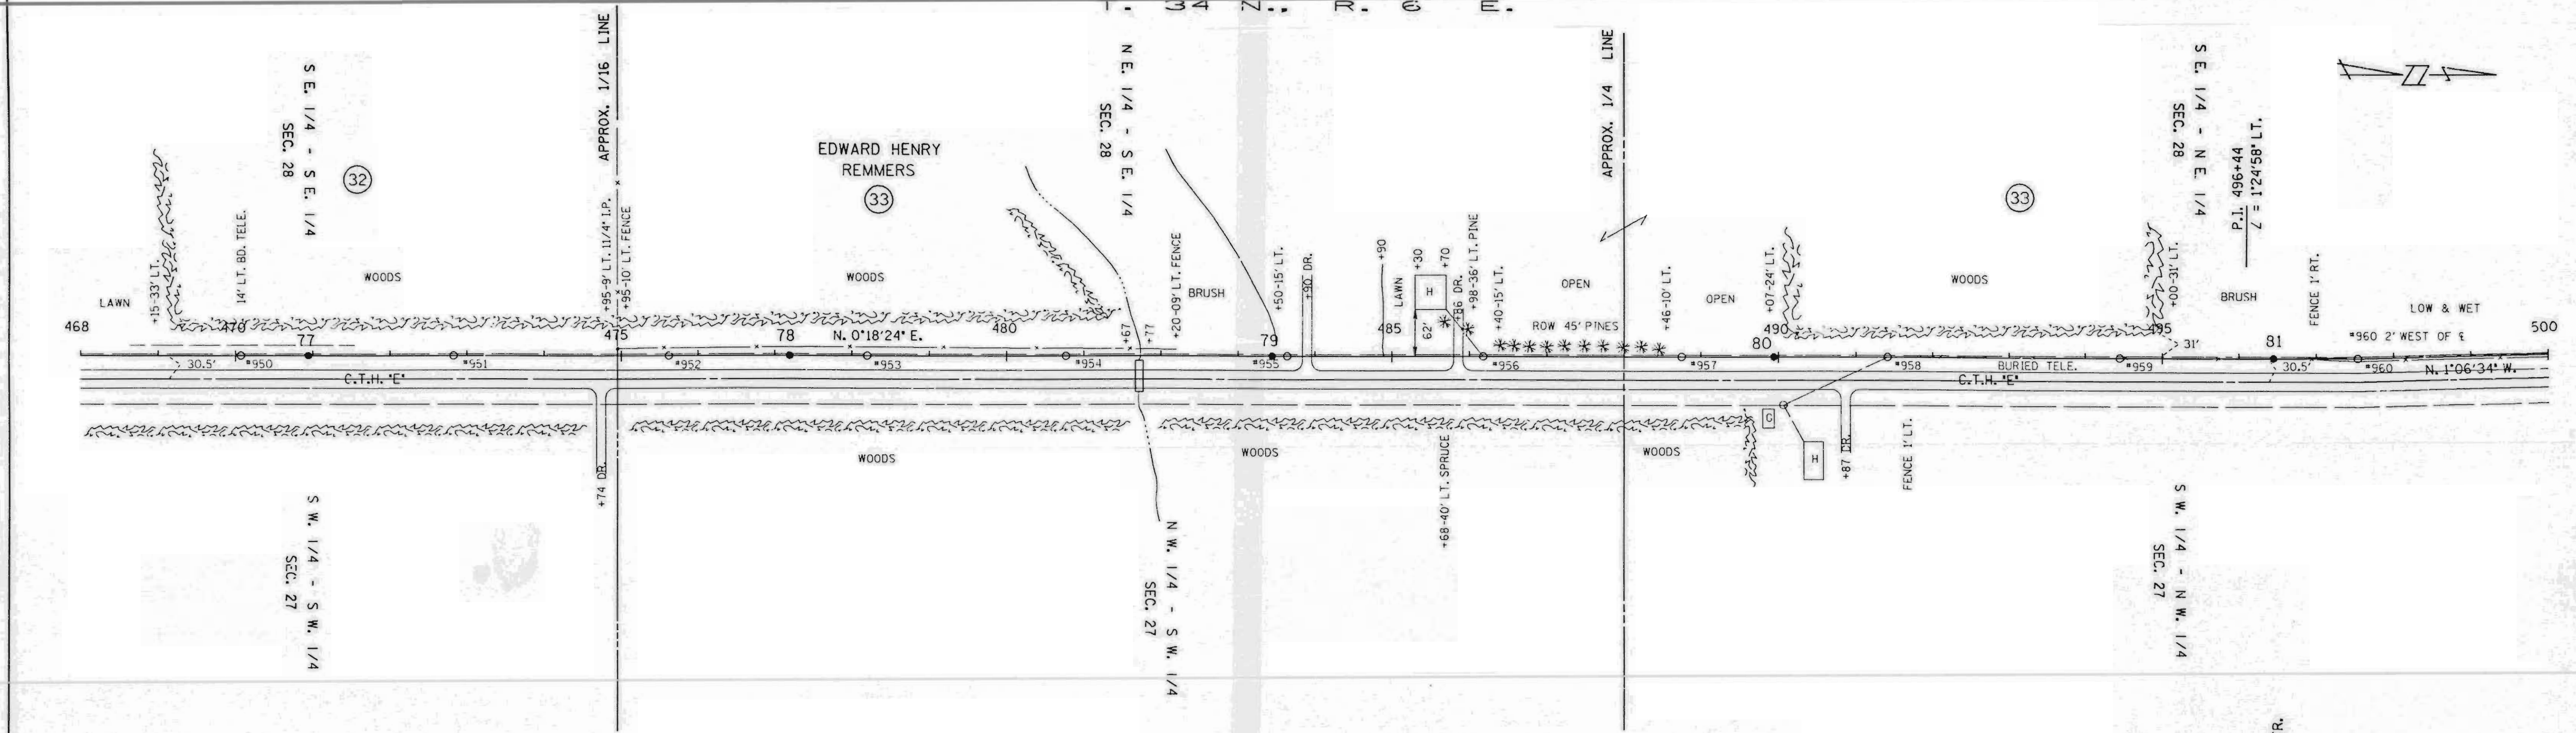

2-3/8" H.S.S. 7 STR. S/W 3000\* MAX. TEN.  
 AT H.L. 650' R.S. -10.90' SAC AT 60'  
 3-795 KCM ACSR 26/7 COND., 19000\* MAX. TEN.  
 AT H.L. 650' R.S. -14.50' SAC AT 60'  
 3-4/0 ACSR 6/1 COND., 4200\* MAX. TEN.  
 AT H.L. 650' R.S. -13.61' SAC AT 60'

SINGLE PLAN AND PROFILE -- CADD 12/18/98

REV. BY		APP'D.	BY	DATE
SURV. APP'D.		SURVEY	EAP	10-23-90
ENGR. APP'D.		ENGR.	DLV	10-22-90


LINE G-7

SHEET 16


# LI60A



PLAN	SURVEYED	DATE
	ALIGNED	
	CHECKED	
	BY	
	NO. OF	
	REVISIONS	

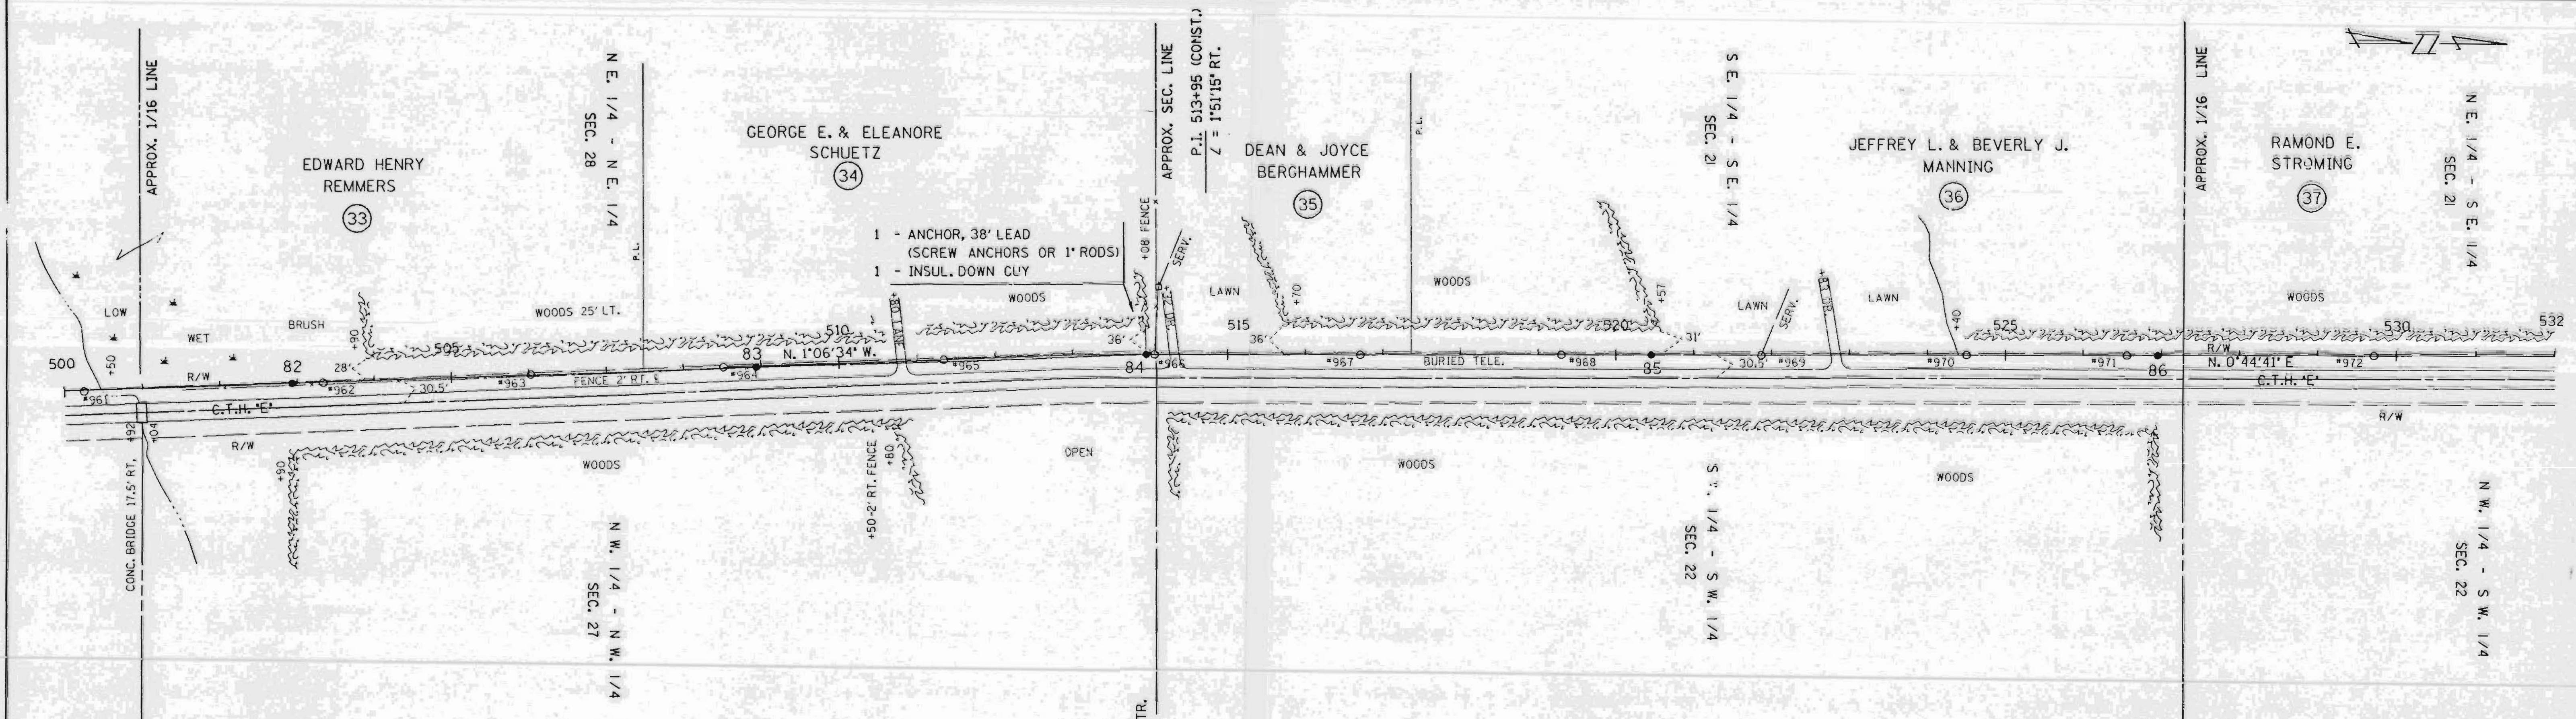

PROFILE	SURVEYED	DATE
	GRADES	
	CHECKED	
	BY	
	NO. OF	
	REVISIONS	

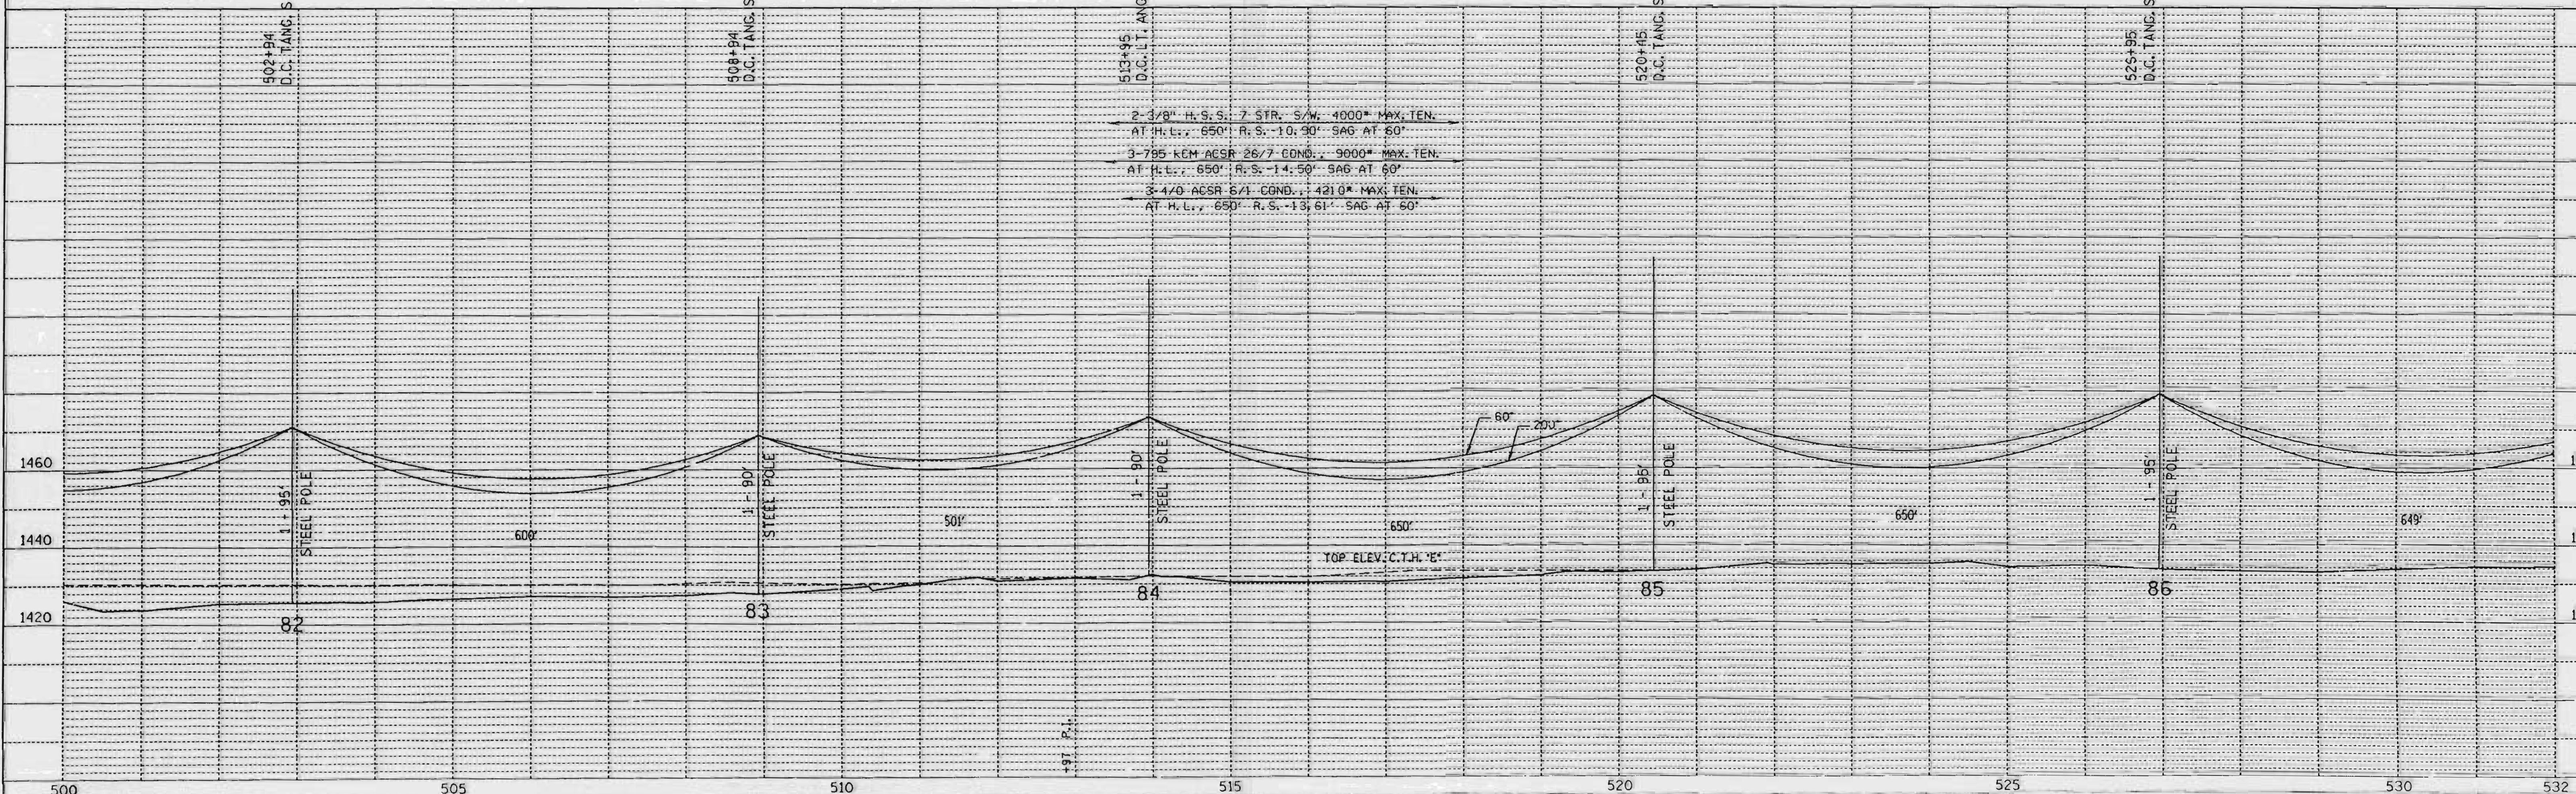

SINGLE PLAN AND PROFILE -- CADD 12/18/98

REV. BY	DATE	APP'D.	BY	DATE
SURV. APP'D.		SURVEY	ENR.	10-23-90
ENGR. APP'D.		ENGR.	OLV	10-22-90

LINE G-7

SHEET 17

L160B















PLAN	SURVEYED	BY	
	PLOTTED	BY	
	CHECKED	BY	
	ALIGNED	BY	
	NOTE BOOK	NO.	
	NO.		

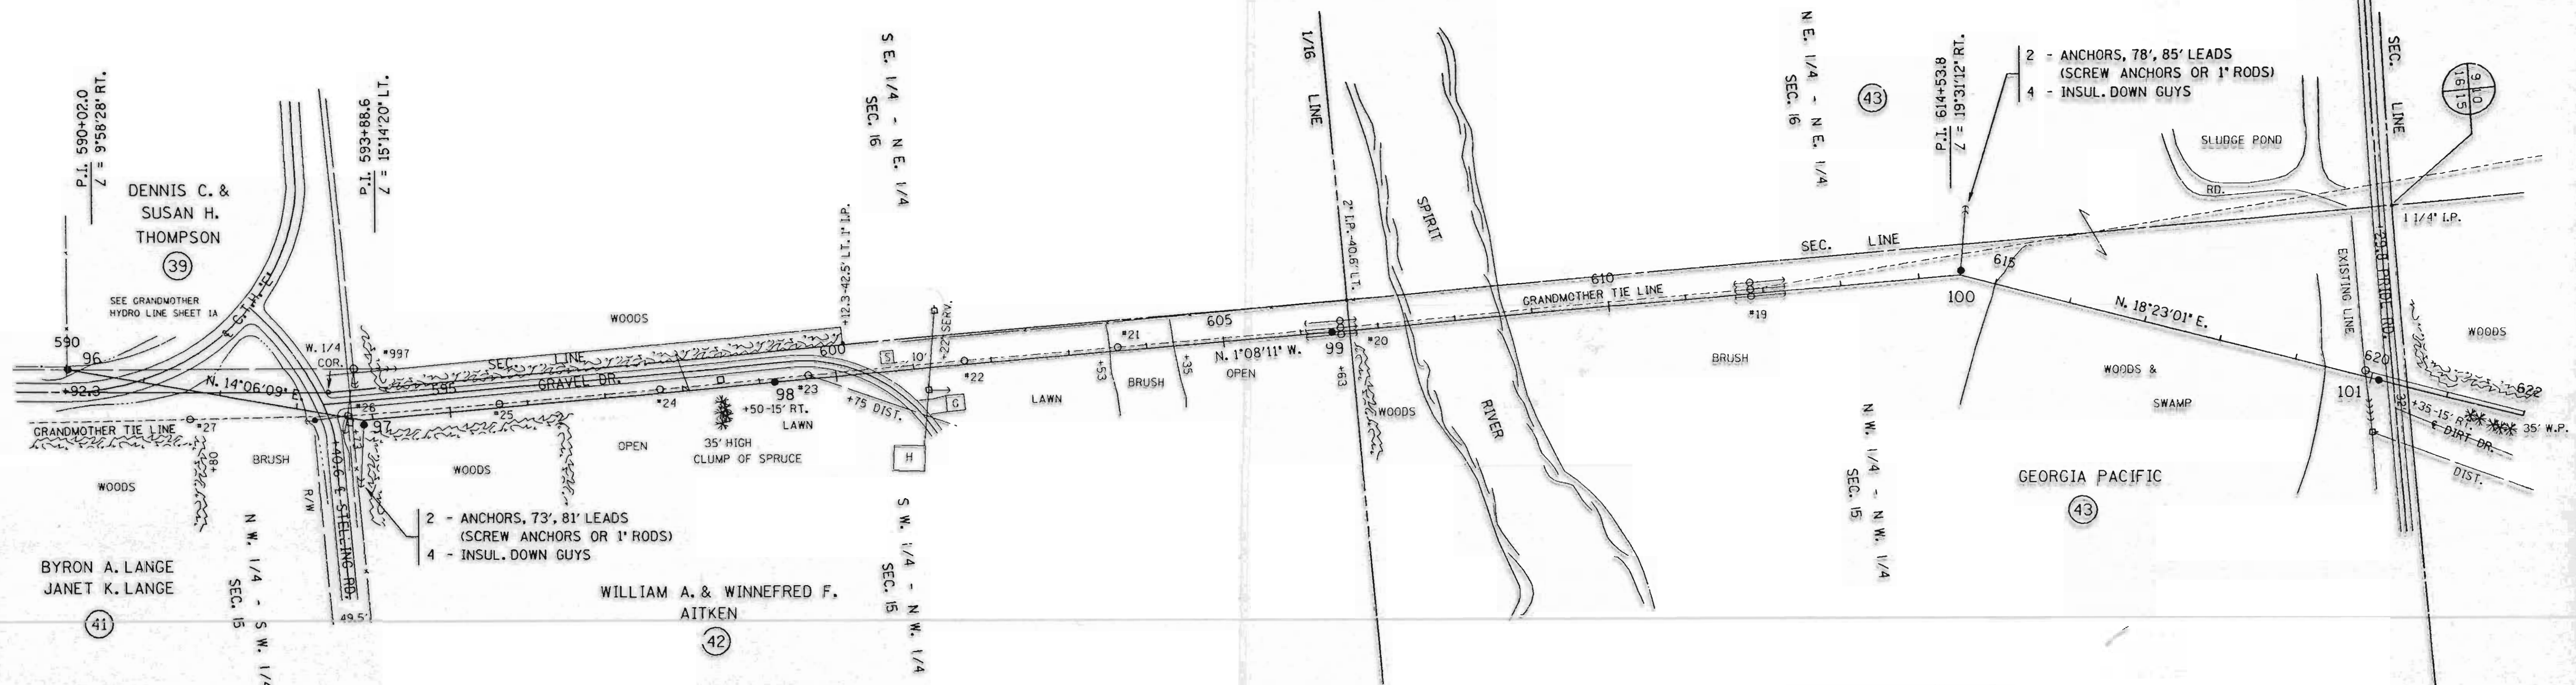

PROFILE	SURVEYED	BY	
	PLOTTED	BY	
	CHECKED	BY	
	NOTE BOOK	NO.	
	NO.		

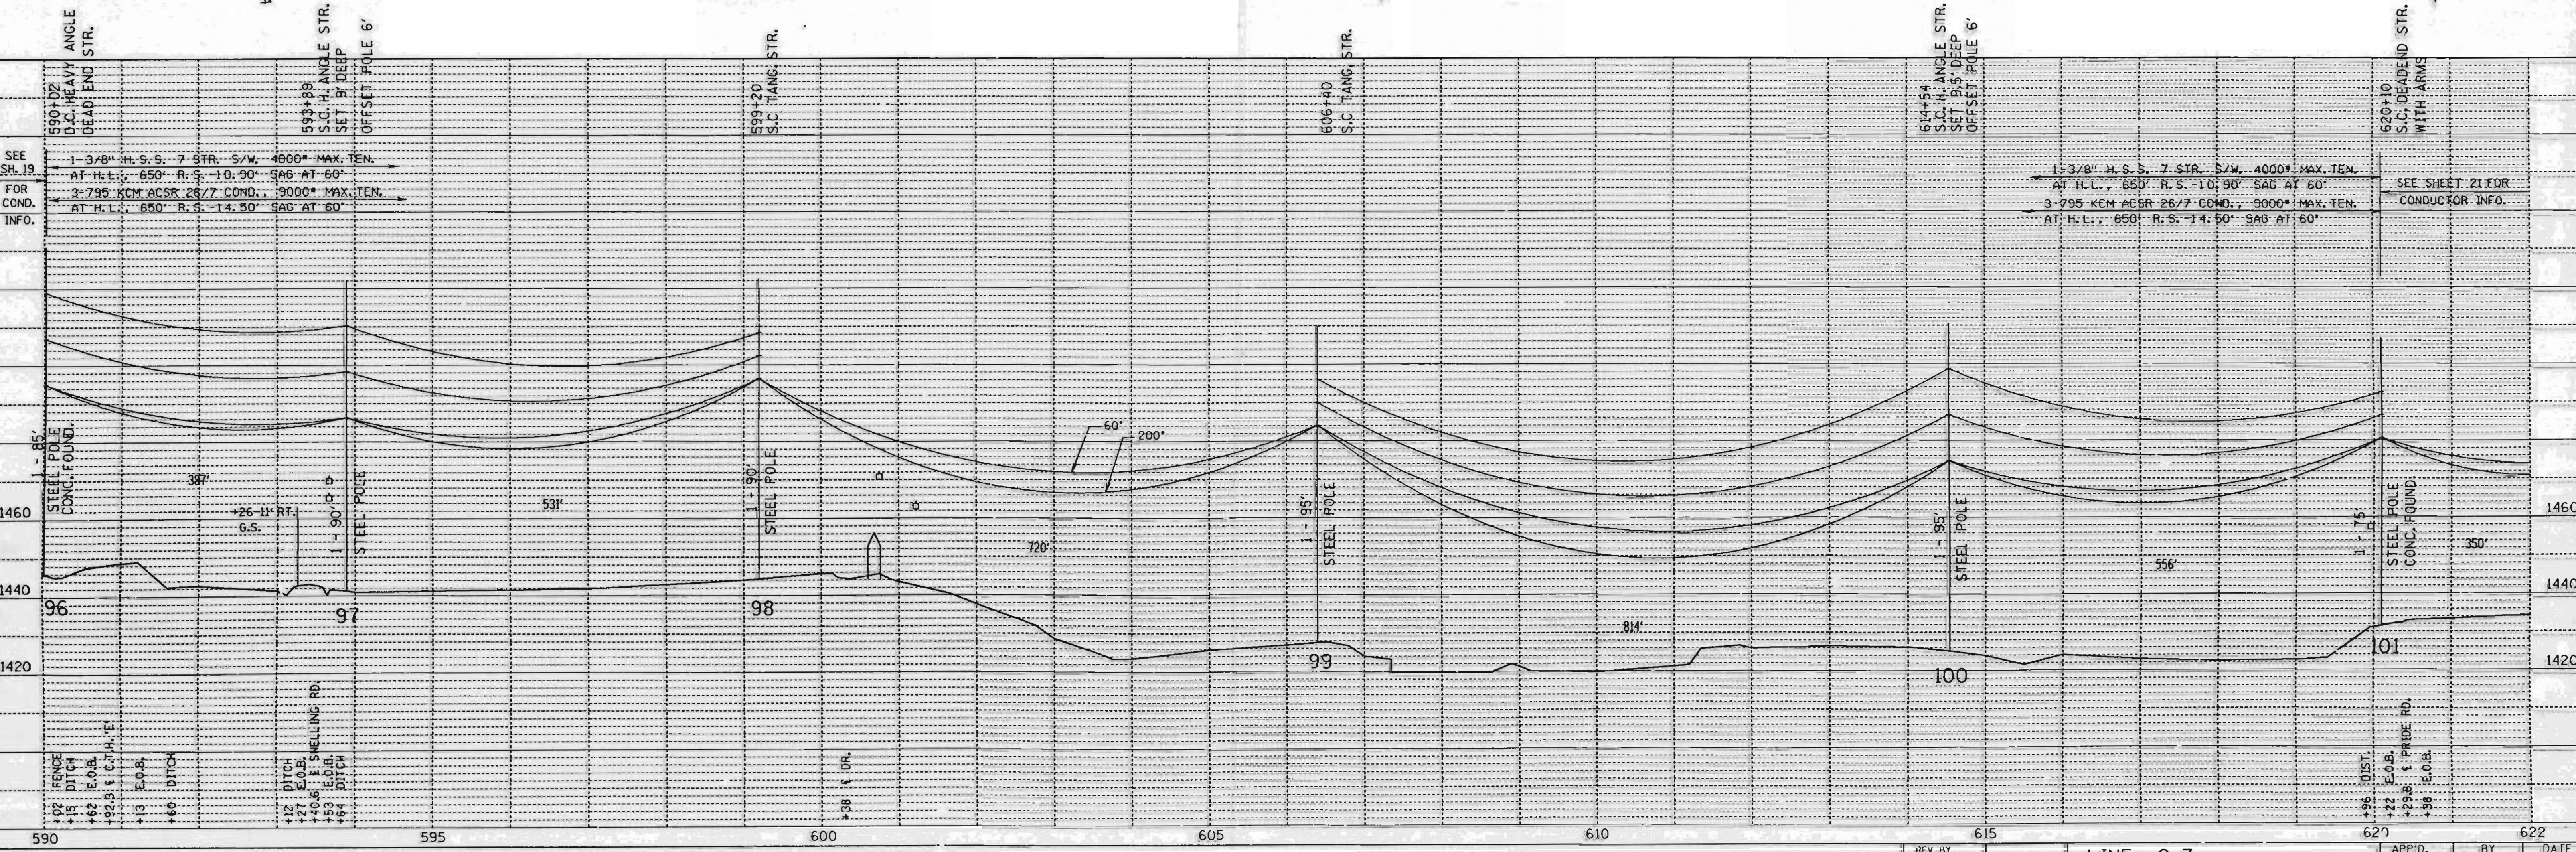

SINGLE PLAN AND PROFILE -- CADD 12/18/98

REV. BY	APP'D.	BY	DATE
SURV. APP'D.		EXP	10-23-90
ENGR. APP'D.		DLV	10-22-90

LINE G-7

SHEET 20

**L162 A**