


INDEX OF SHEETS

- SHEET NO. 1 TITLE
- SHEET NO. 2 TYPICAL CROSS SECTIONS
- SHEET NO. 2 ESTIMATE OF QUANTITIES
- SHEET NO. - MISCELLANEOUS QUANTITIES
- SHEET NO. - RIGHT OF WAY PLAT
- SHEET NO. 3-B PLAN AND PROFILE STA. 0+10.5 TO STA. 79+77
- SHEET NO. 9 STANDARD DETAILS
- SHEET NO. 10-11 DRAINAGE STRUCTURES
- SHEET NO. - CROSS SECTIONS

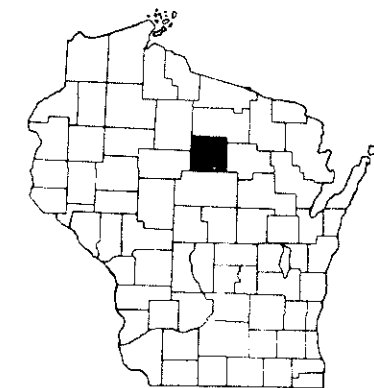


STATE OF WISCONSIN  
STATE HIGHWAY COMMISSION OF WISCONSIN

COUNTY AND HIGHWAY	ROUTE AND SECTION	CLASS AND AGREEMENT		FEDERAL DIVISION OFFICE	SHEET NUMBER	TOTAL SHEETS
		STATE	FEDERAL			
35.2	13.0	22.1		WIS. 5N	1	11

PLAN AND PROFILE OF PROPOSED  
WEST MAIN, POLK, SECOND, FIRST, MILL AND EAST MAIN STREETS  
CITY OF MERRILL  
S.T.H. 64  
LINCOLN COUNTY  
PROJECT T 013(1)

STARTING AT THE INTERSECTION OF EAST MAIN STREET AND CENTER AVENUE, THENCE WESTERLY TO THE EAST CHANNEL OF THE WISCONSIN RIVER

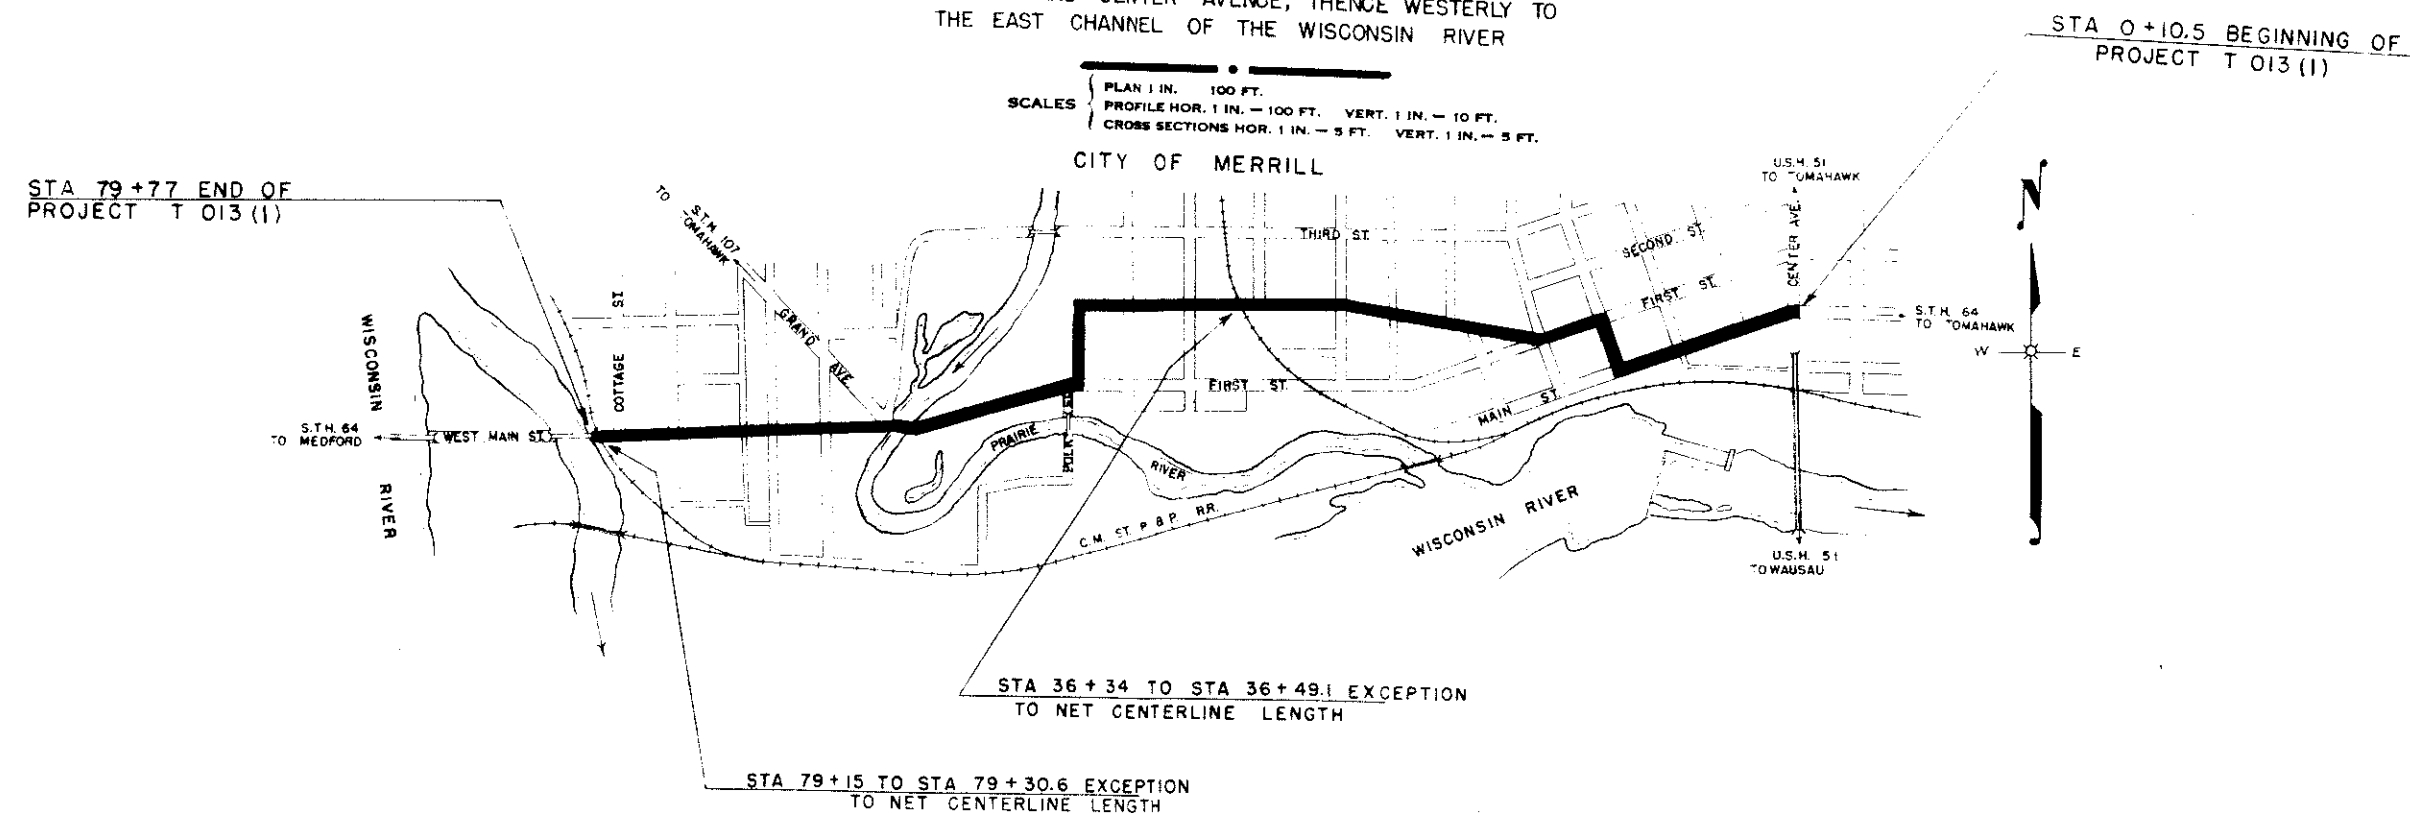

CONVENTIONAL SIGNS


STATE LINE	CULVERTS IN PLACE
COUNTY LINE	CULVERTS REQUIRED
TOWNSHIP OR RANGE LINE	DROP INLET
SECTION LINE	POWER POLE
NEW RIGHT OF WAY LINE	TELEPHONE OR TELEGRAPH POLE
PRESENT RIGHT OF WAY LINE	RIGHT OF WAY MARKERS
WIRE FENCE { WOVEN BARBED	REFERENCE STAKE FOR HUBS ONLY
LOT LINE	MAPSH
CORPORATE OR CITY LIMITS	HEDGE
PROPERTY LINE	TREES
TRAVELED WAY OR P.E.	GROUND ELEVATION
RAILROADS	GRADE ELEVATION
BASE OR SURVEY LINE	

LAYOUT  
SCALE 1" = 1000 FT.  
TOTAL NET LENGTH OF CENTERLINE = 1.503 MI.

STATE HIGHWAY COMMISSION OF WISCONSIN MADISON, WIS.	DEPARTMENT OF COMMERCE BUREAU OF PUBLIC ROADS
SURVEYOR MANGOLD DIVISION COMPUTER M.P. DIVISION CHECKER D.O.	RECOMMENDED FOR APPROVAL:
CORRECT DATE 3/2/52	DISTRICT ENGINEER DATE
RECOMMENDED FOR APPROVAL: DATE 3/24/52	APPROVED:
APPROVED: DATE 3/2/52	DIVISION ENGINEER DATE

CITY OF MERRILL

NO. T 013 (1) 3 11

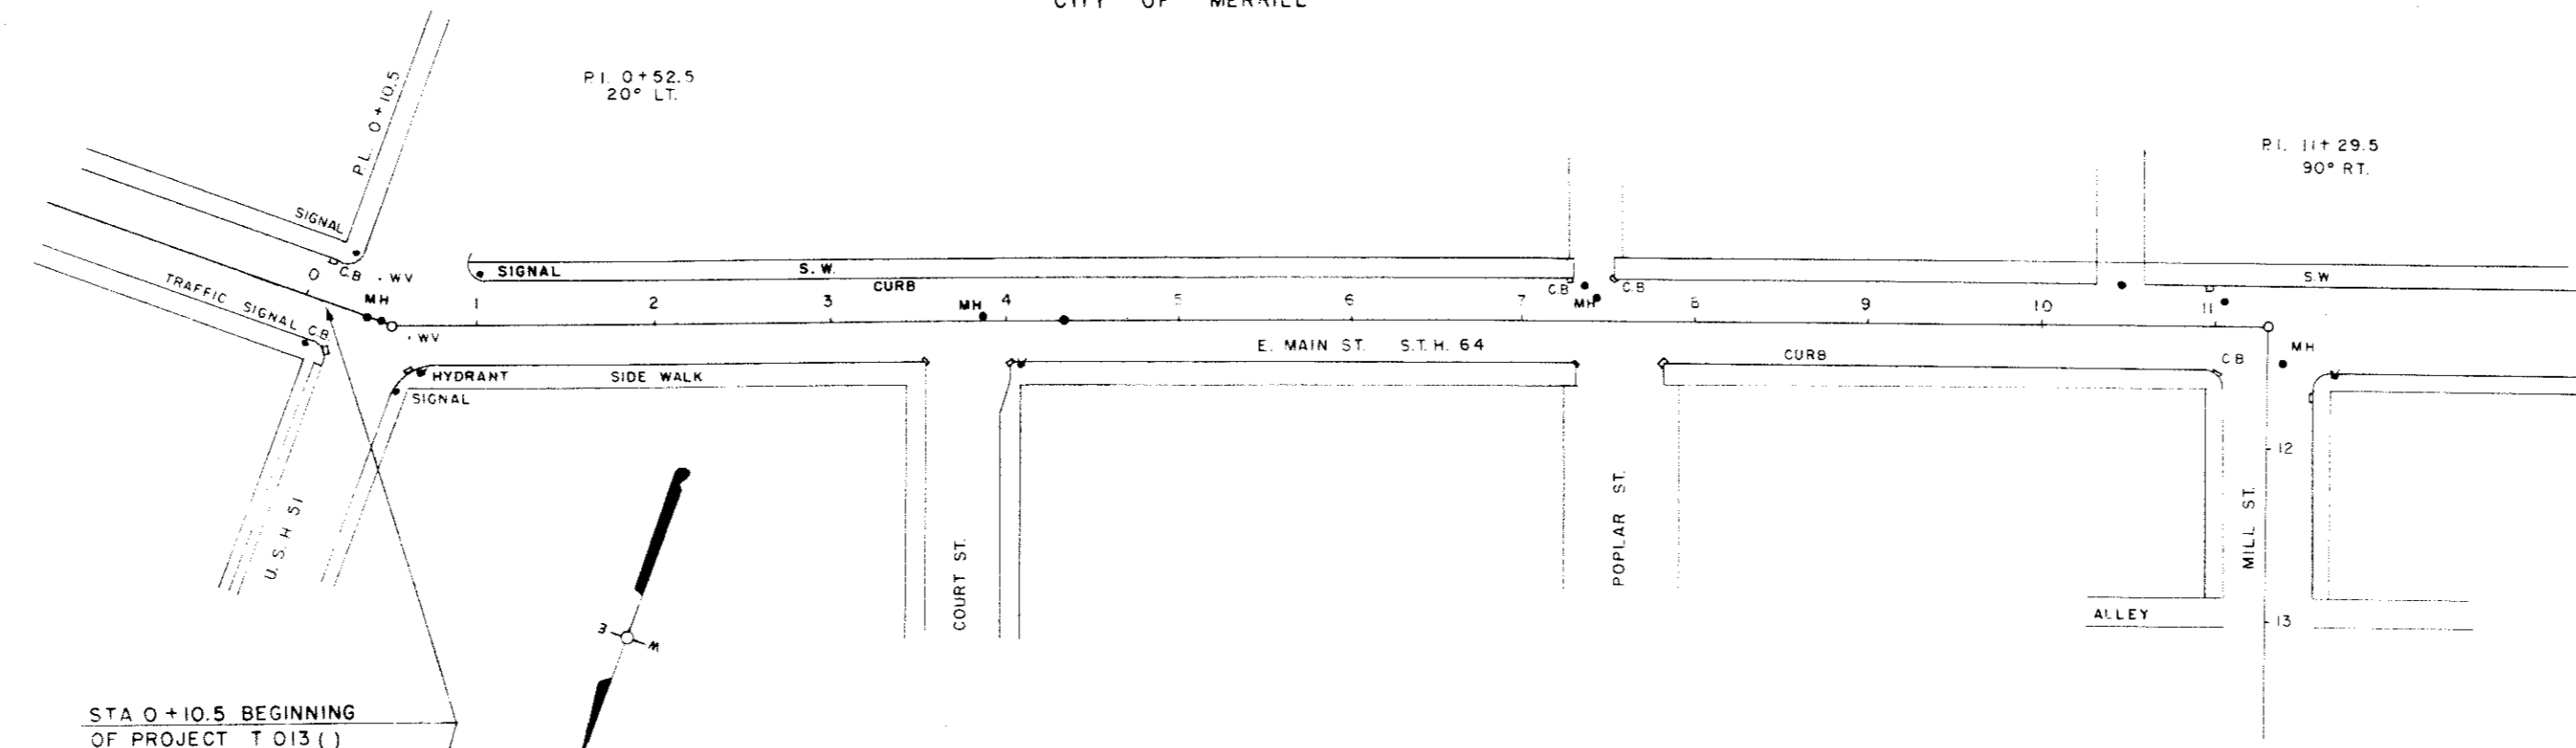

STA 0+10.5 BEGINNING OF PROJECT T 013 ( )

STA 0+10.5 TO STA 14+00 NET LENGTH = 1389.5 FT.



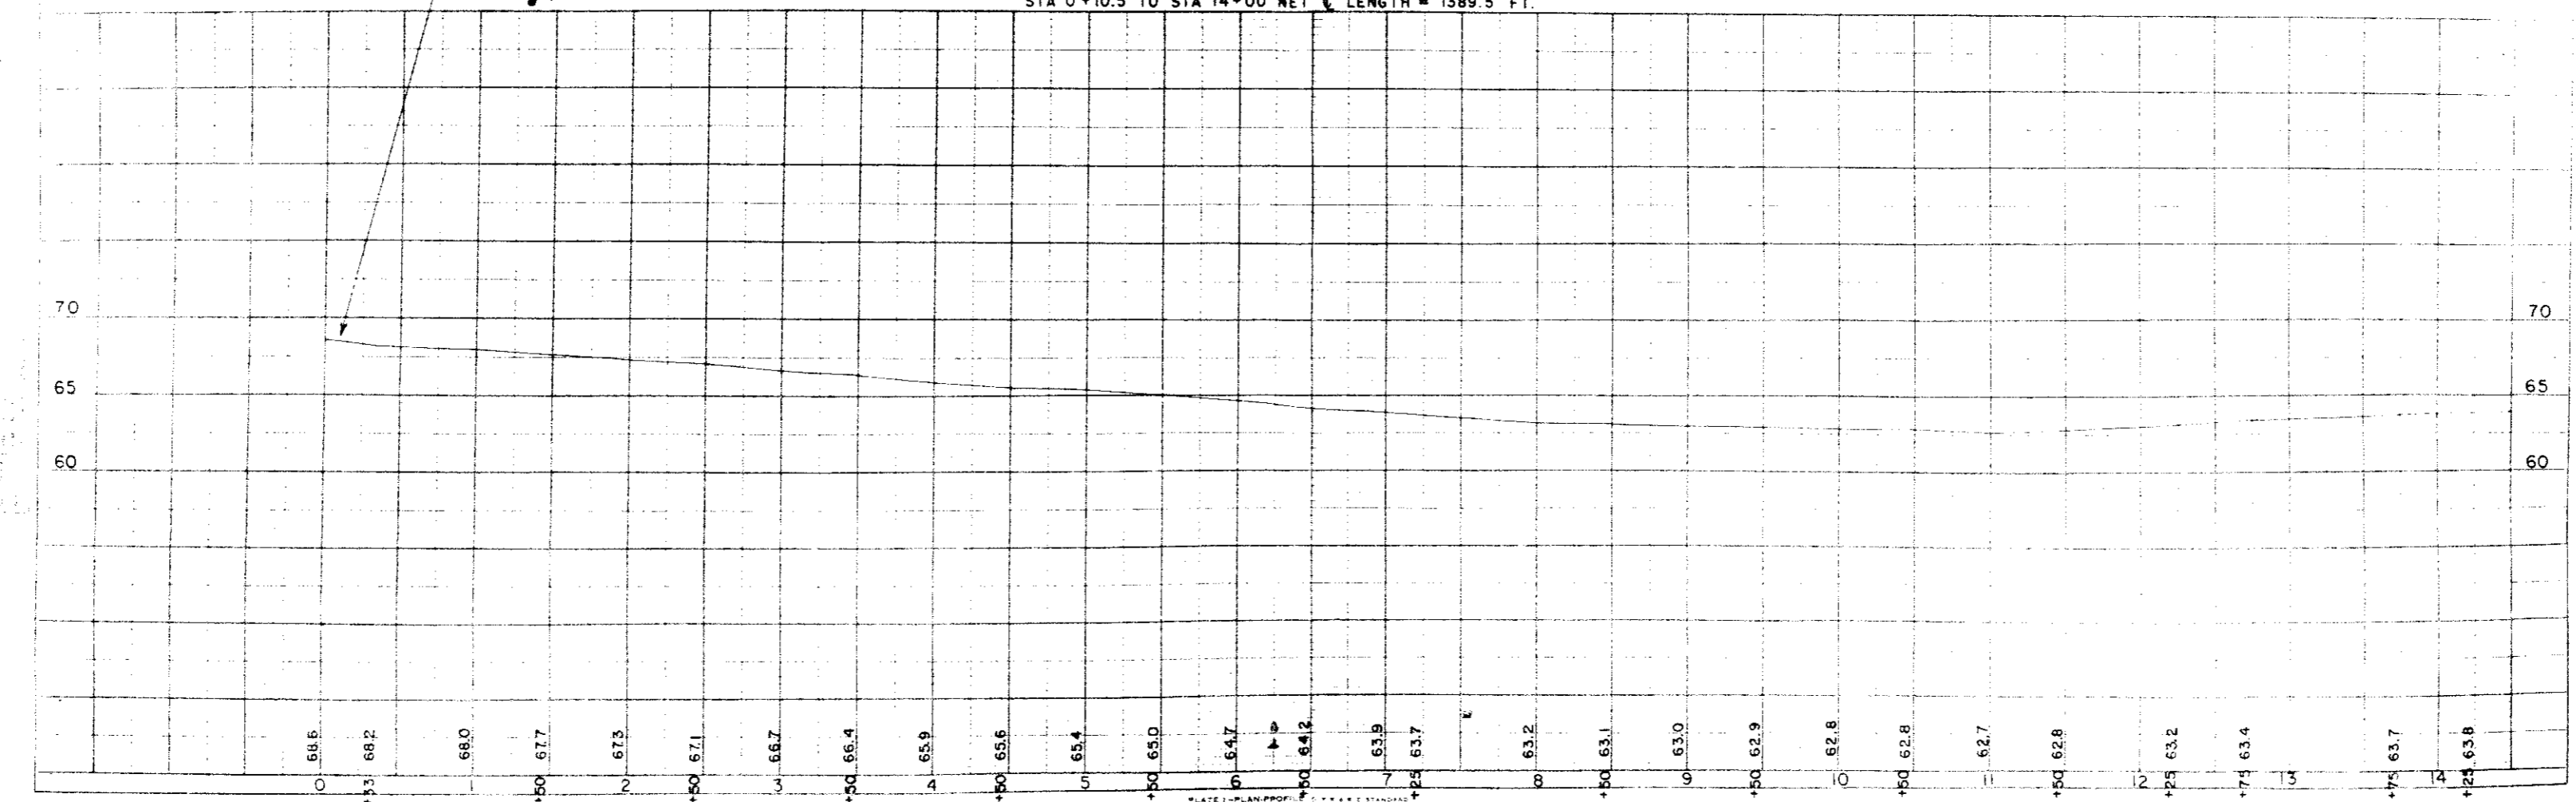



PLATE - PLAN PROFILE

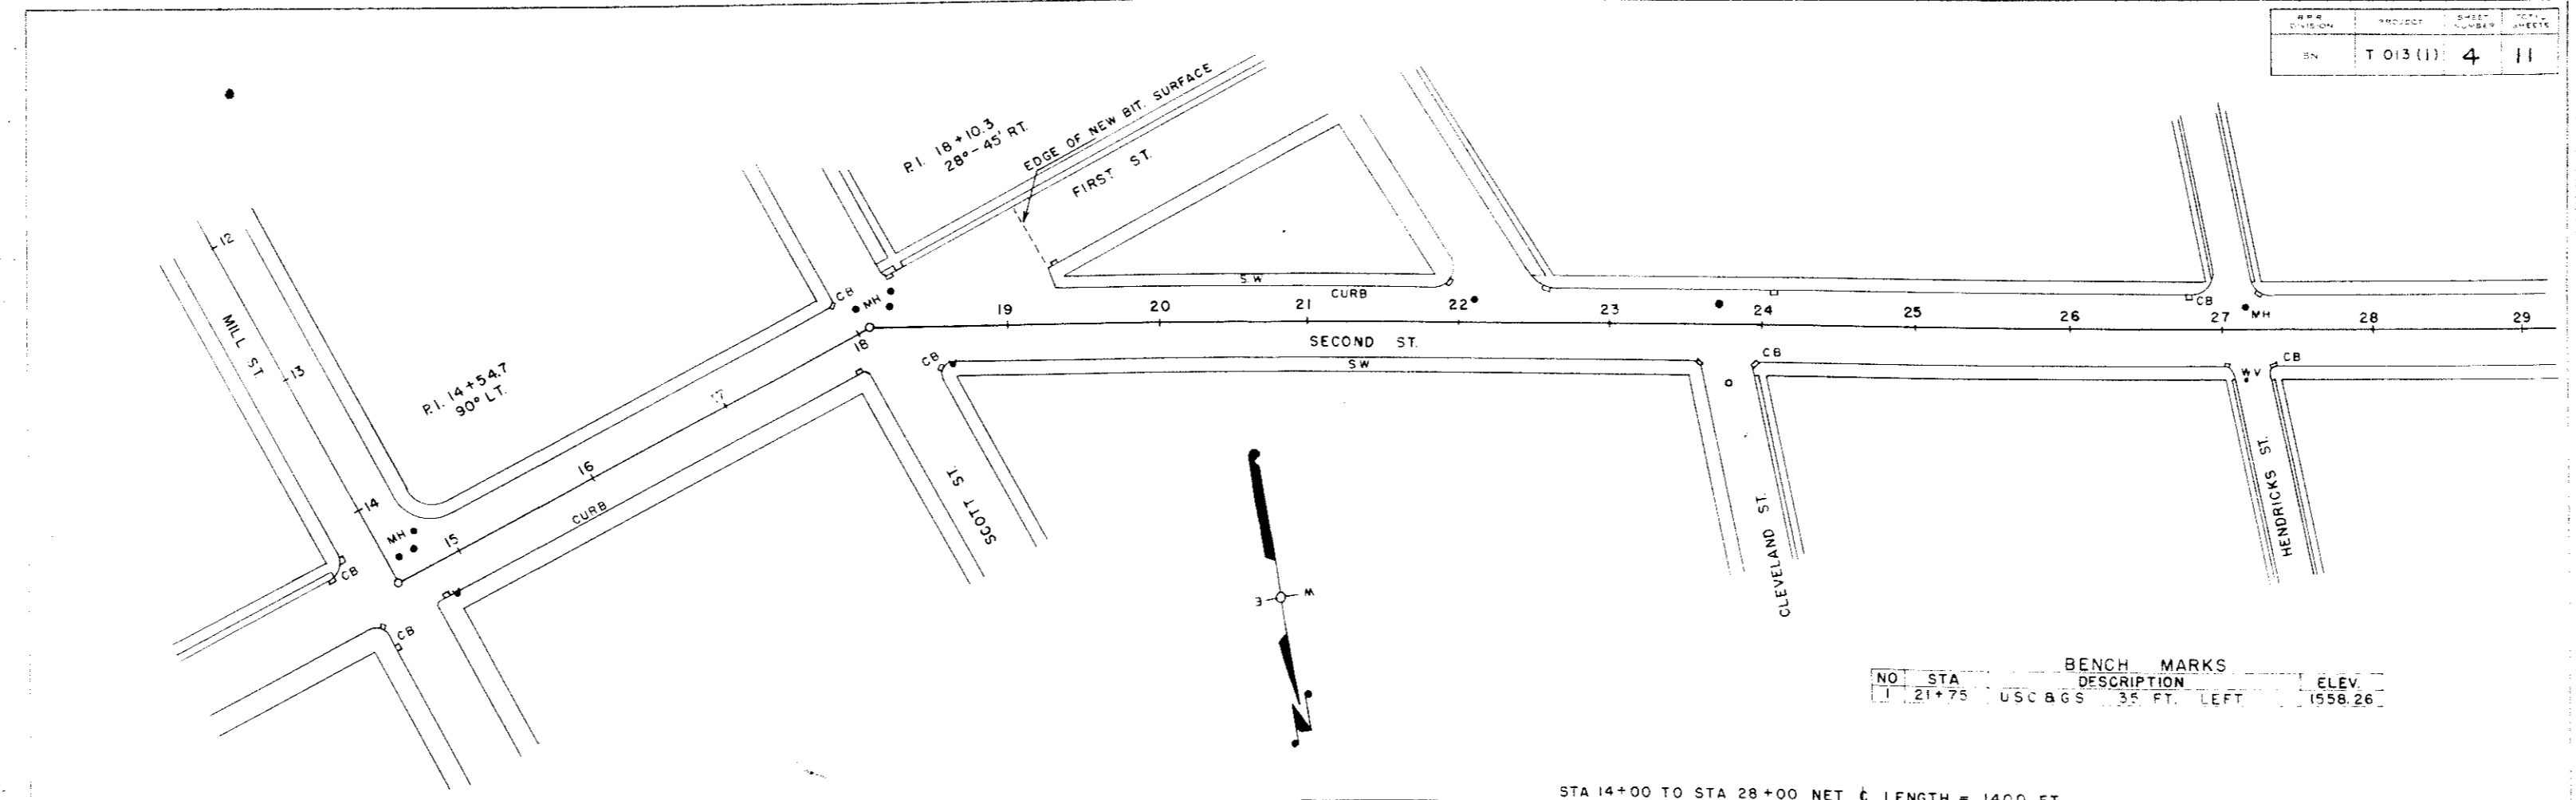

NO.	STA.	DESCRIPTION	ELEV.
1	21+75	USC BGS 35 FT. LEFT	1558.26


STA 14+00 TO STA 28+00 NET LENGTH = 1400 FT.

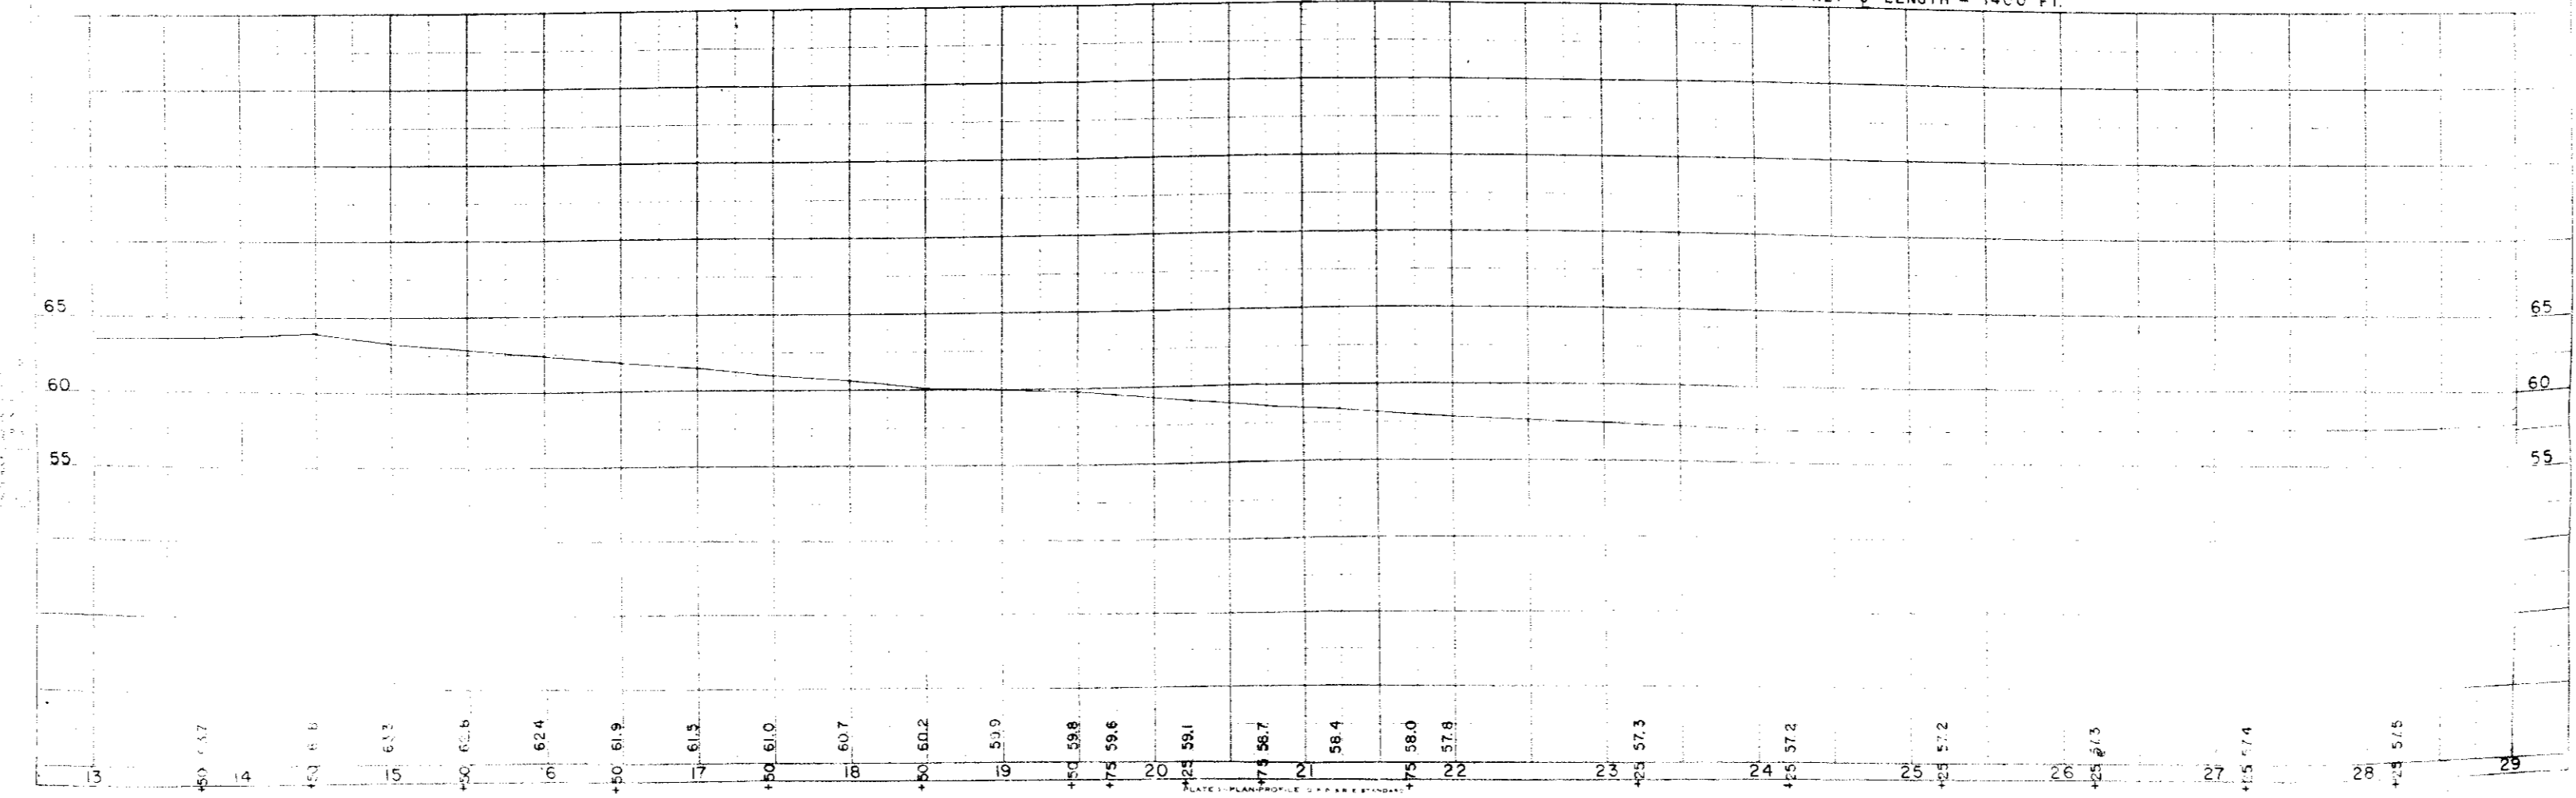

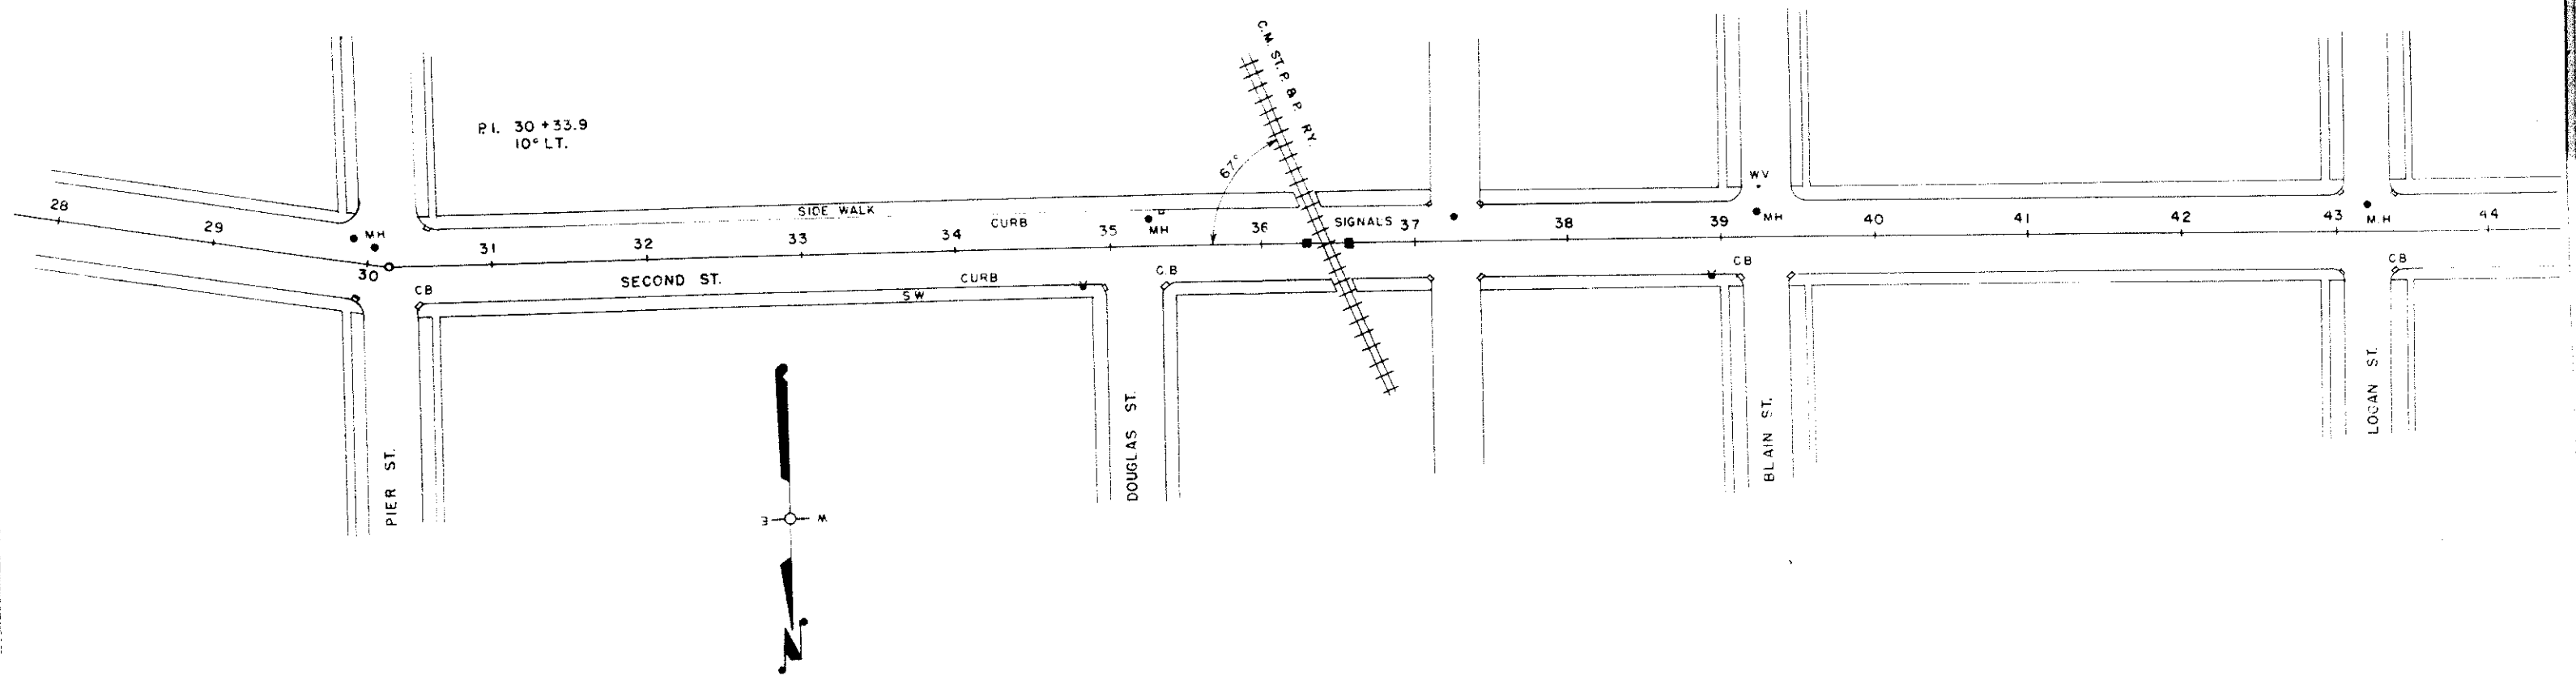


STA 28+00 TO STA 44+00 NET LENGTH = 1585.9 FT.

STA 36+34 TO STA 36+49.1 R.R. - EXCEPTION TO LENGTH

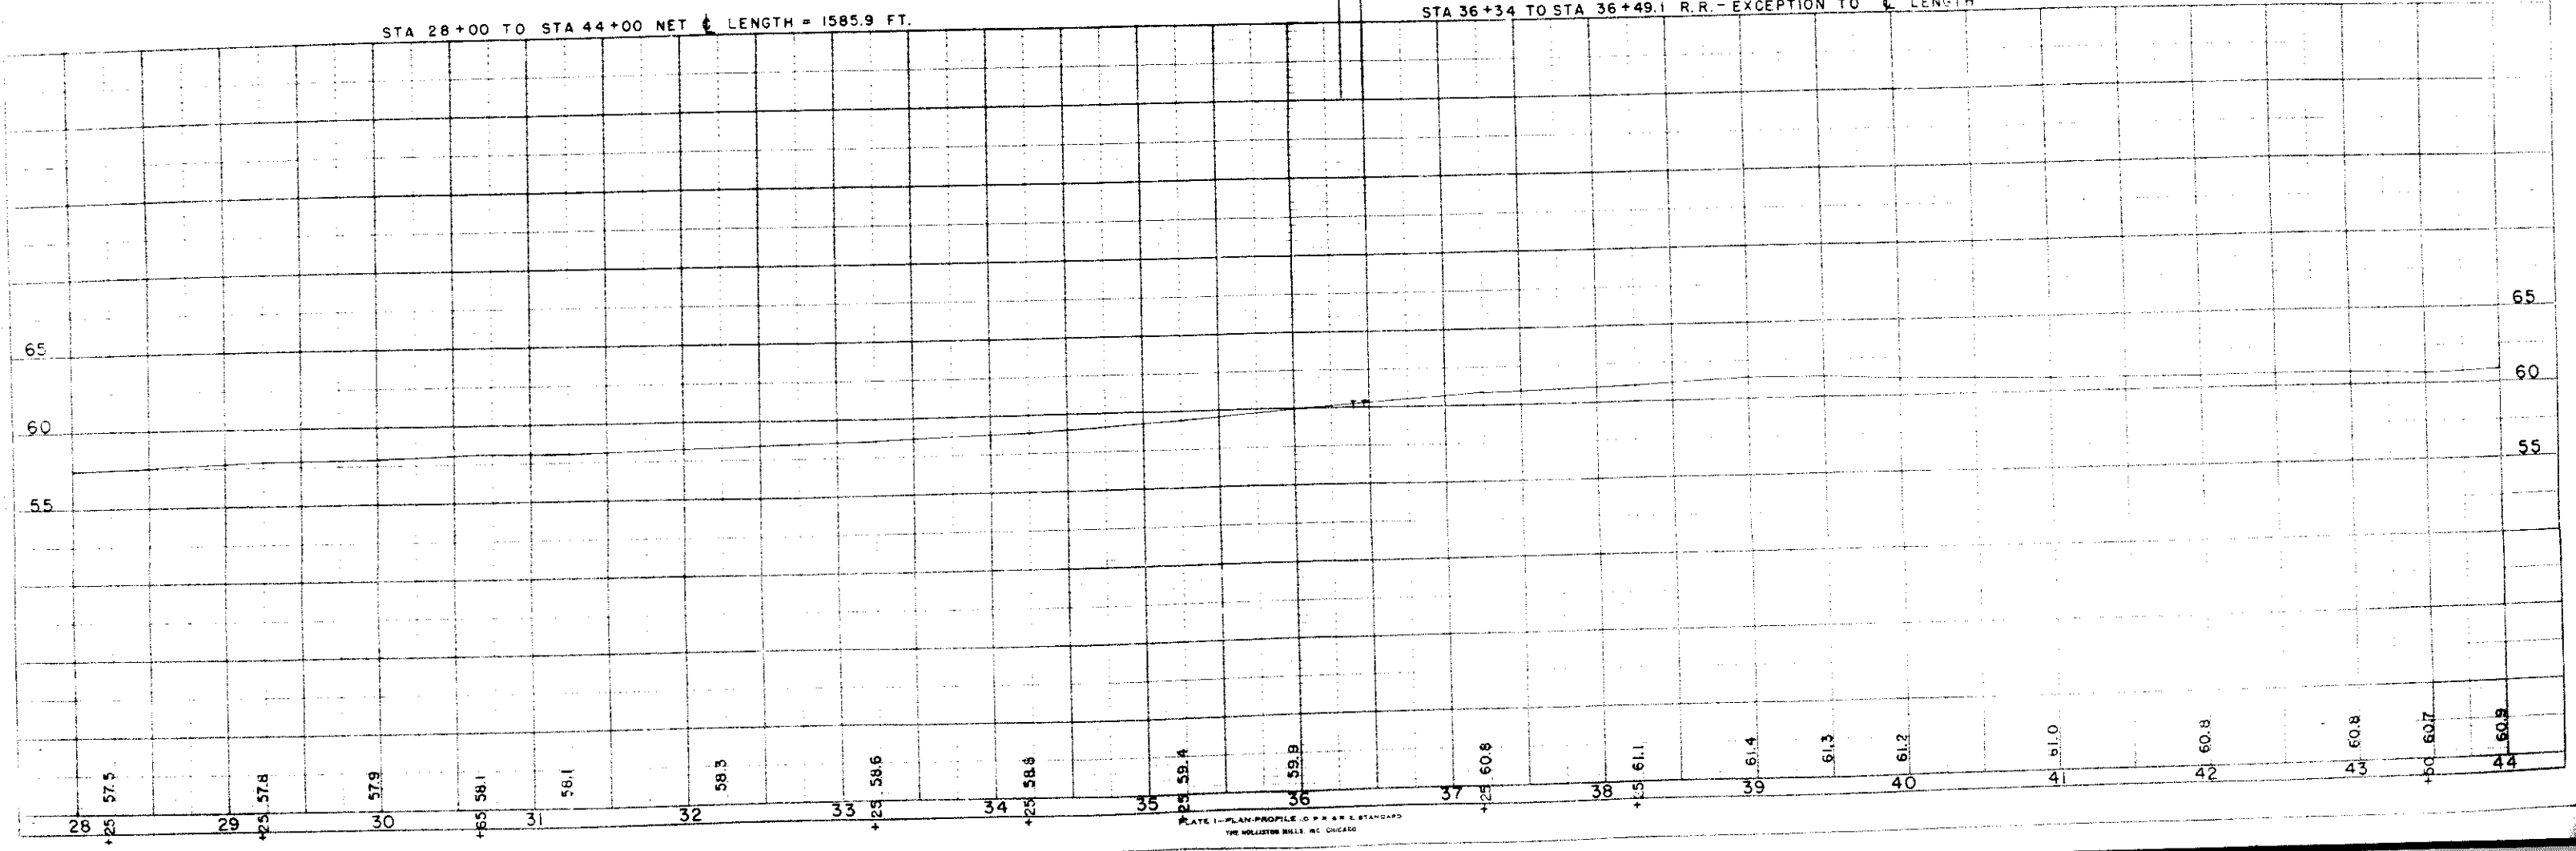

S.P.P. DIVISION	PROJECT	SHEET NUMBER	TOTAL SHEETS
54	T 013 (1)	6	11

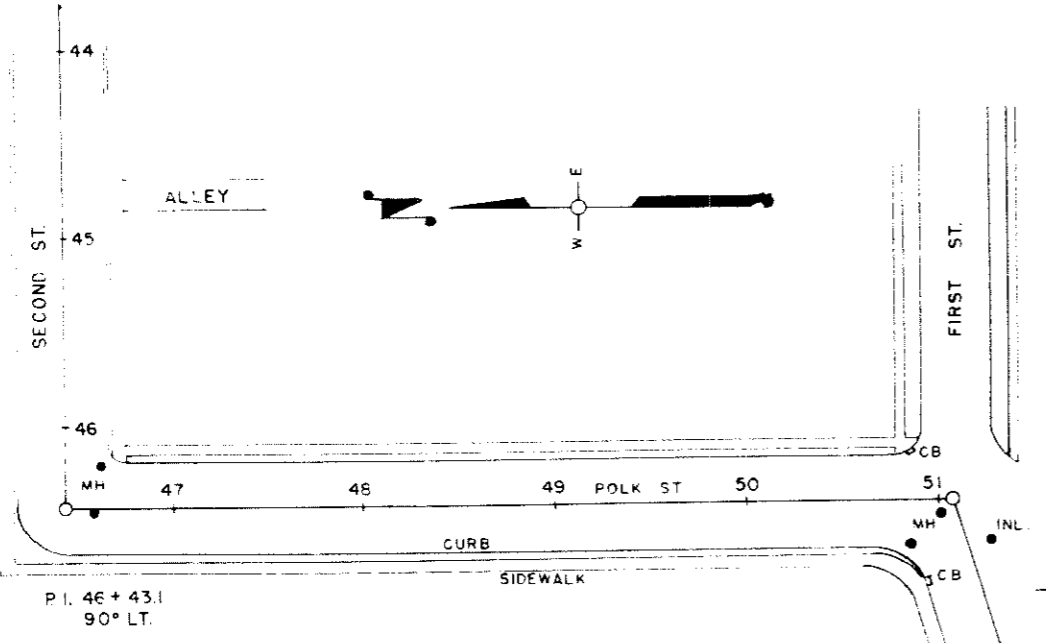


P.I. 51+07.2  
73° RT.

P.I. 46+43.1  
90° LT.

POLK ST.

IDENTICAL POINTS

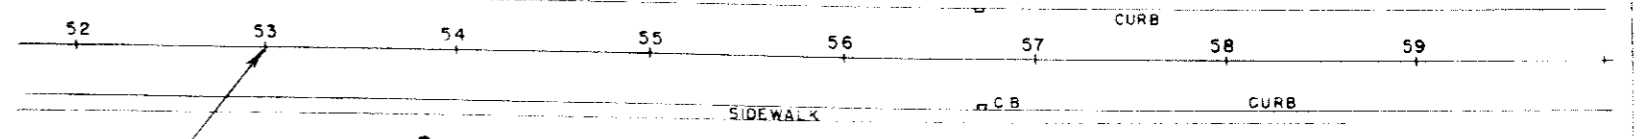

STA 44+00 TO STA 58+00 NET LENGTH = 1400 FT


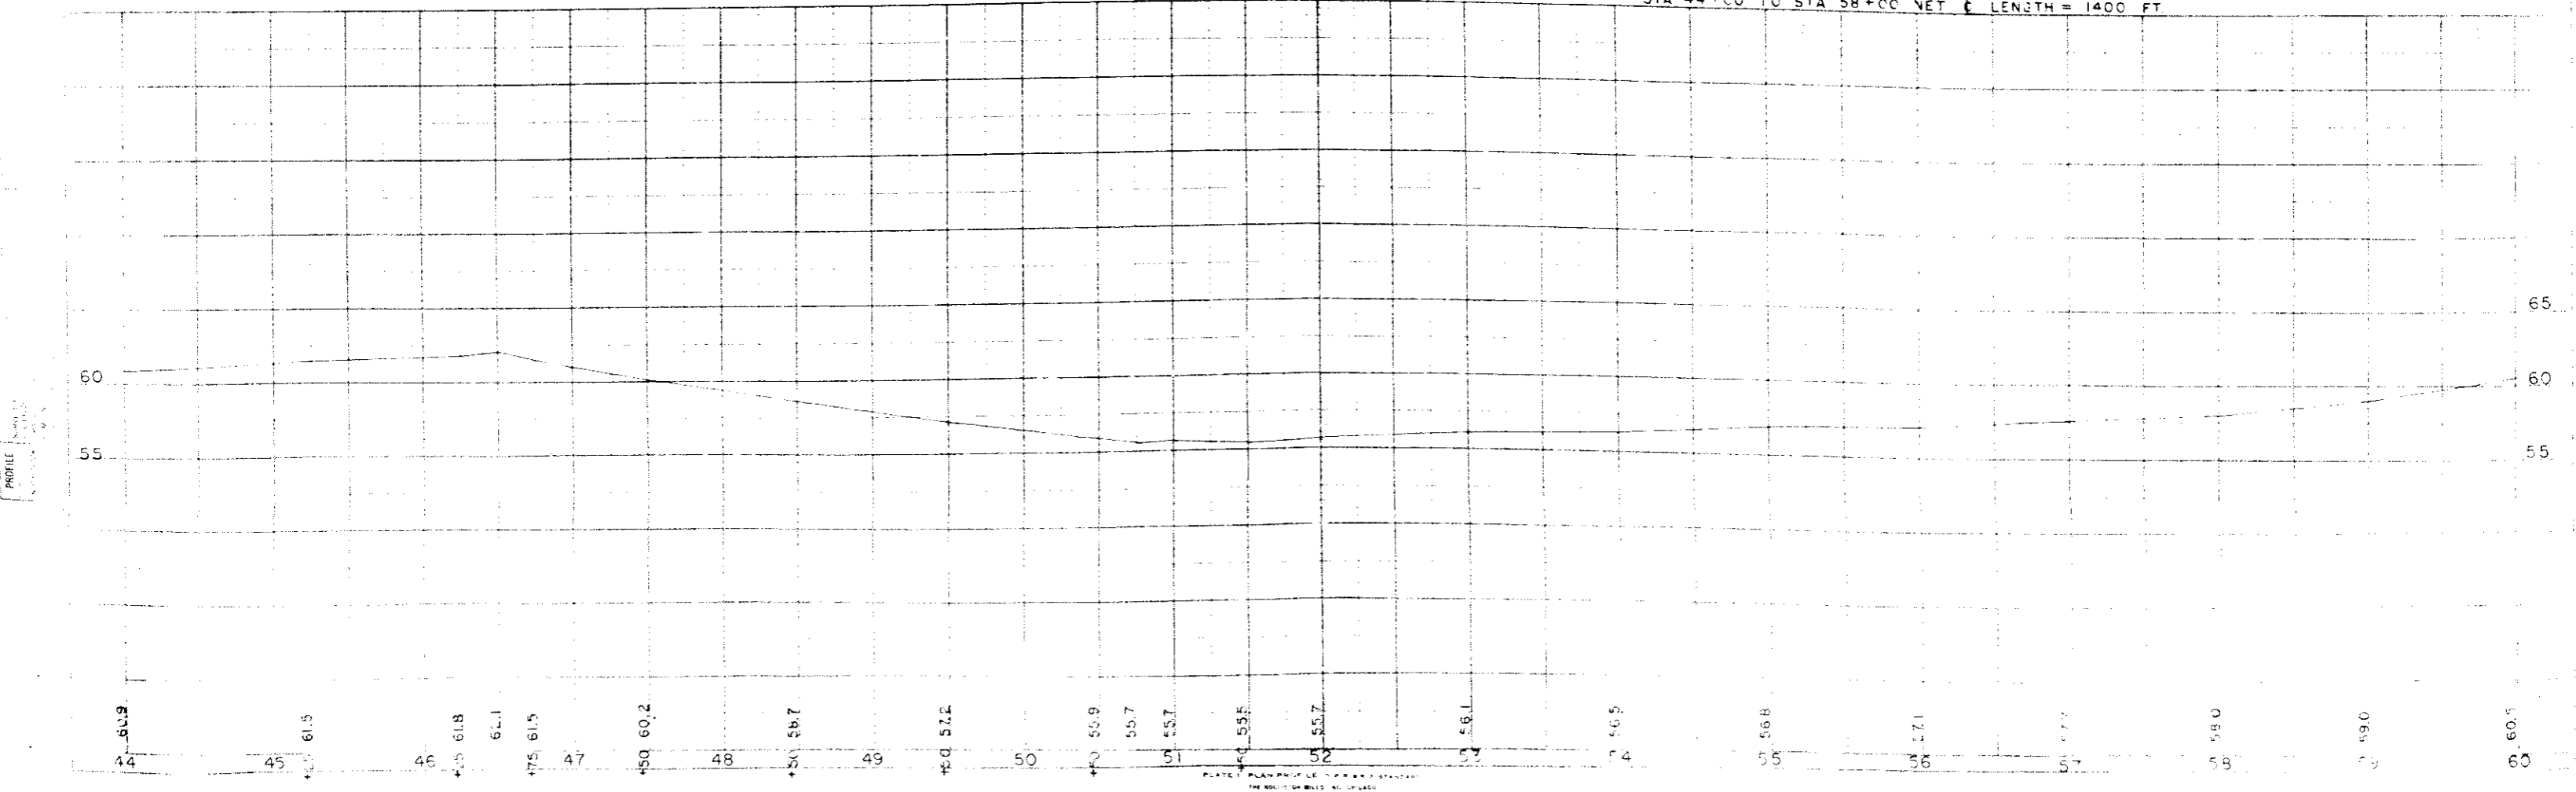


PLATE PLAN PROFILE TO BE DRAWN  
THESE DIMENSIONS ARE IN FEET



STA 58+00 TO STA 72+00 NET LENGTH = 1400 FT.

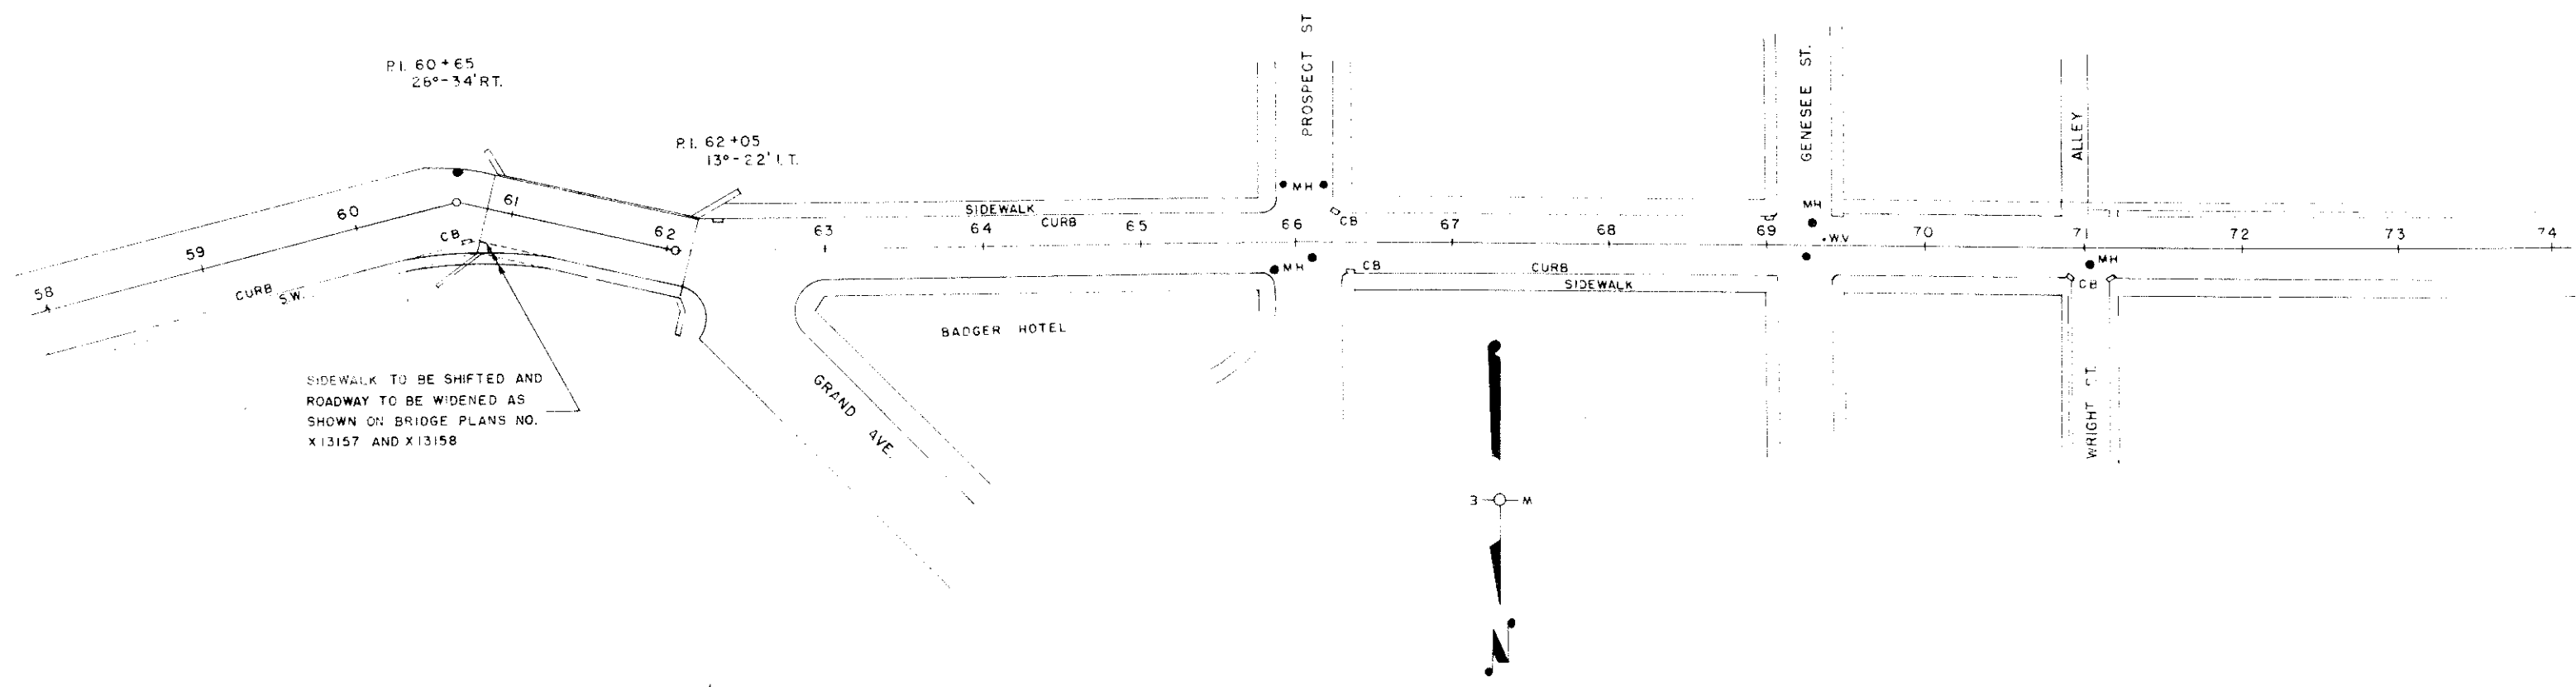