


CURVE DATA

P.I.	109+96.74
Y	10145.12
X	9641.28
Δ	101°22'50"
D	8°00'00"
T	874.72'
L	1267.26'
E	414.32'
R	716.20'
P.C.	101+22.02
X	9452.93
Y	10176.08
P.T.	113+89.28
X	10532.82
Y	10425.39
S.E.	6.00%
L.R.	130'

DRIVEWAY CURVE DATA

P.I.	9+28.11
Y	10716.29
X	10960.19
Δ	19°36'31"
D	28°38'52"
T	34.56'
L	68.45'
E	2.96'
R	200.00'
P.C.	8+93.55
P.T.	9+61.99
S.E.	
L.R.	

- LEGEND**
- EROSION BALES
 - SILT FENCE
 - EROSION MAT LINER CLASS I, TYPE B
 - RIPRAP

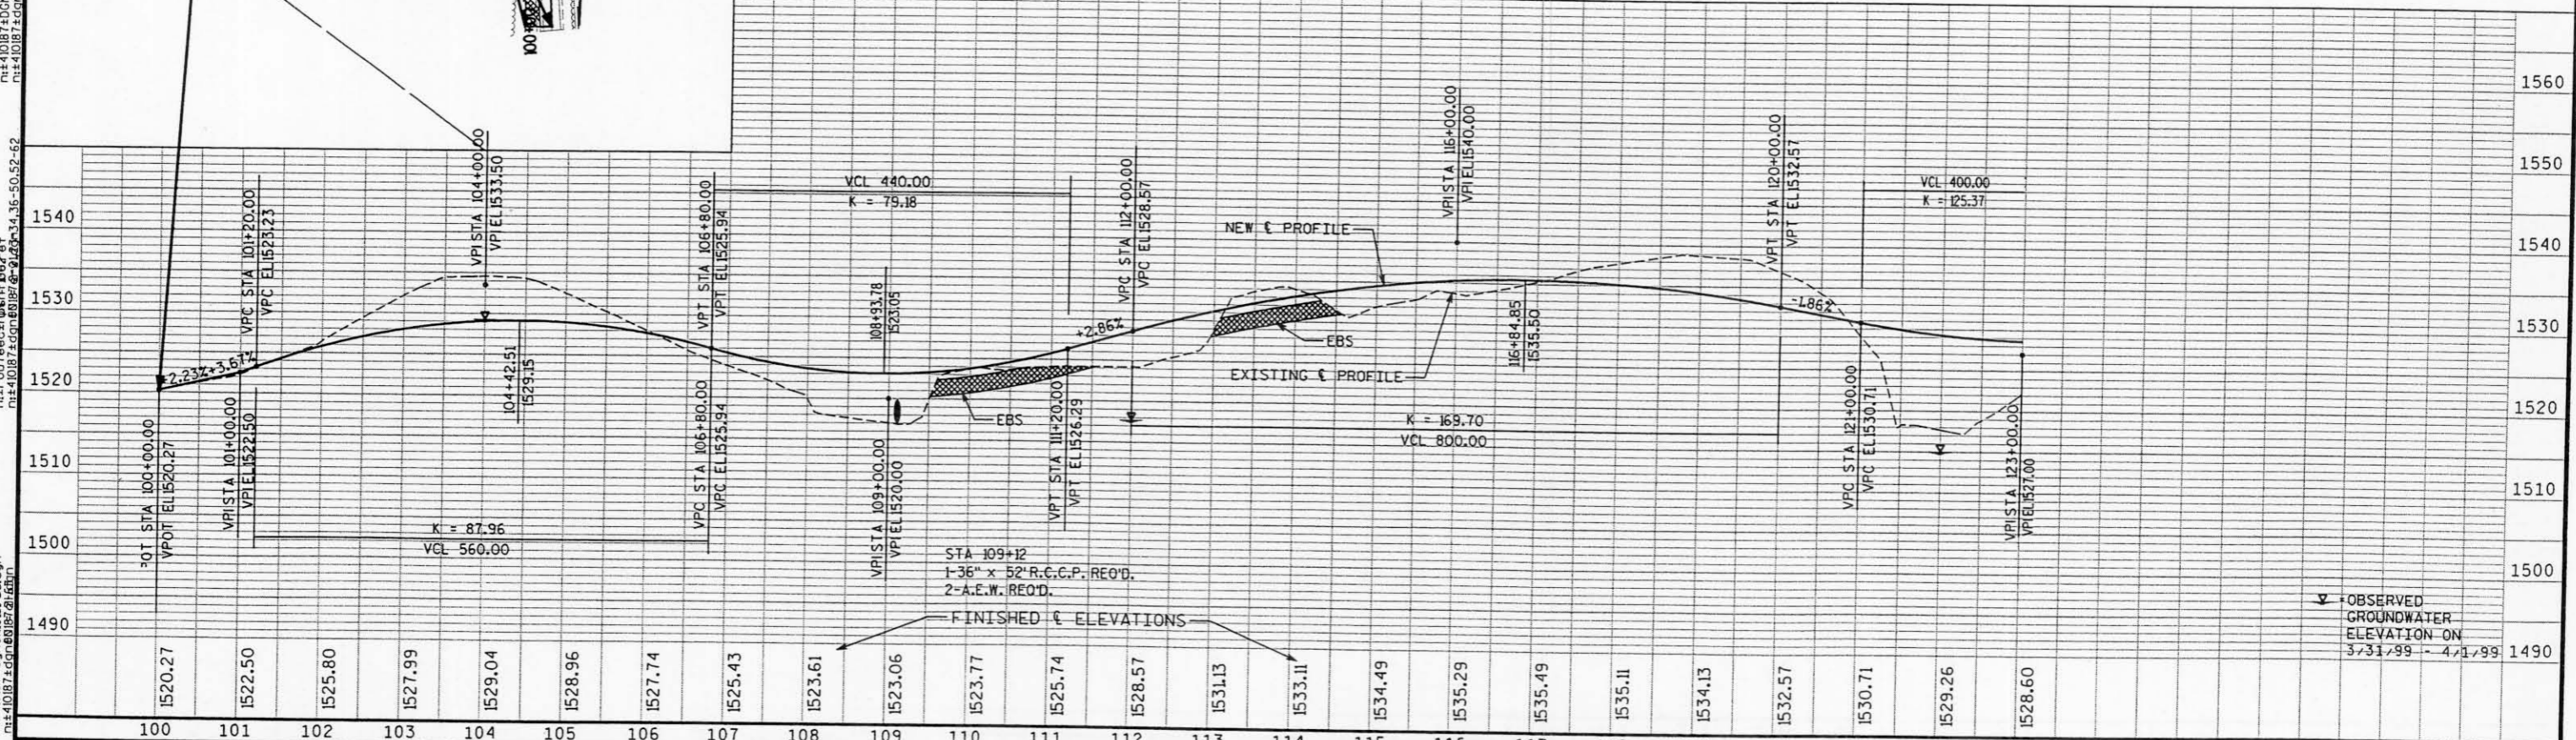

STATE PROJECT NUMBER: 9405-02-00 HWY: C.T.H. "A" COUNTY: LINCOLN PLAN AND PROFILE SHEET NO: **E**