

CURVE DATA

P.I.	150+79.17
Y	11464.56
X	13953.49
Δ	= 55°08'25"
D	= 4°00'00"
T	= 747.89'
L	= 1378.51'
E	= 183.49'
R	= 1432.39'
P.C.	143+31.29
Y	11362.31
X	13212.62
P.T.	157+09.79
Y	12130.93
X	14293.04
S.E.	6.00%
L.R.	175'

DRIVEWAY CURVE DATA



P.I.	37+58.16
N	11944.65
E	14479.29
Δ	= 59°49'43"
D	= 57°17'45"
T	= 57.54'
L	= 104.42'
E	= 15.37'
R	= 100.00'
P.C.	37+00.62
P.T.	38+05.04
S.E.	
L.R.	

CURVE DATA

P.I.	165+84.44
Y	12910.24
X	14690.14
Δ	= 64°13'32"
D	= 6°45'00"
T	= 532.73'
L	= 951.49'
E	= 153.33'
R	= 828.83'
P.C.	160+51.71
Y	12435.57
X	14448.27
P.T.	170+03.20
Y	12898.82
X	15222.75
S.E.	6.00%
L.R.	150'

BENCH MARKS

NO.	STA.	DESCRIPTION	ELEV.

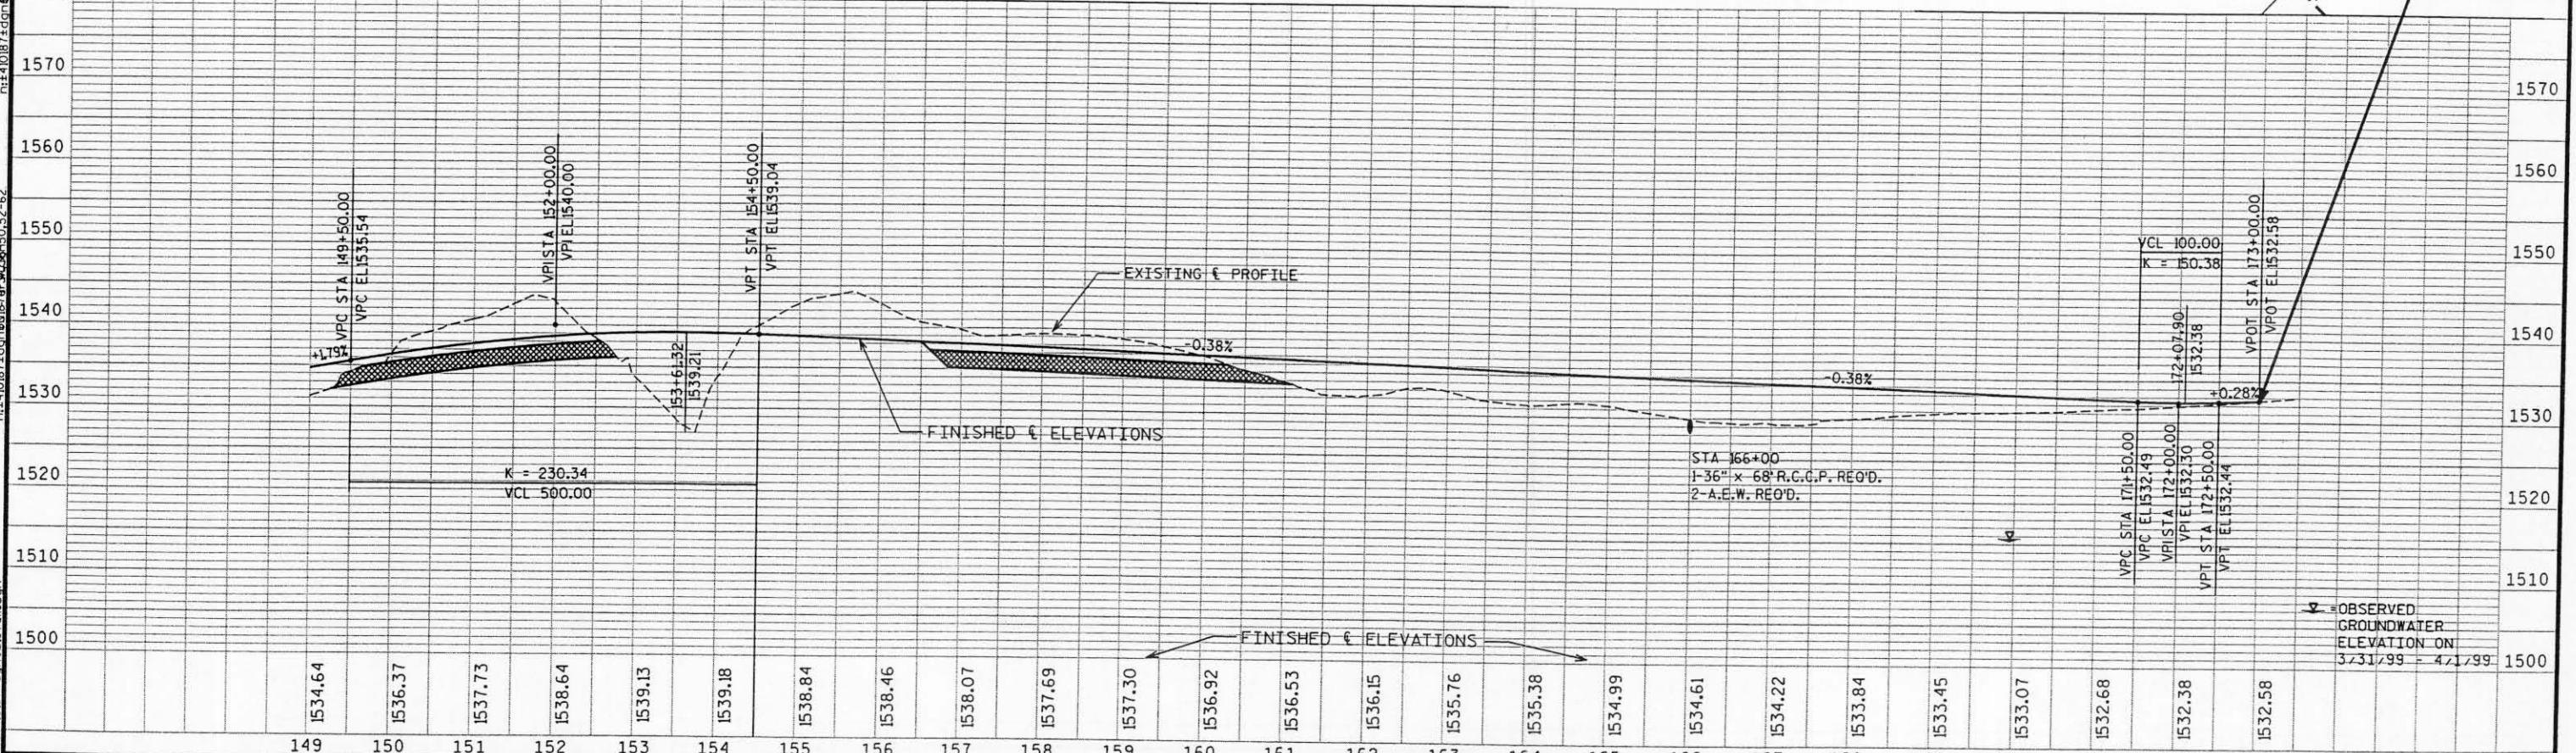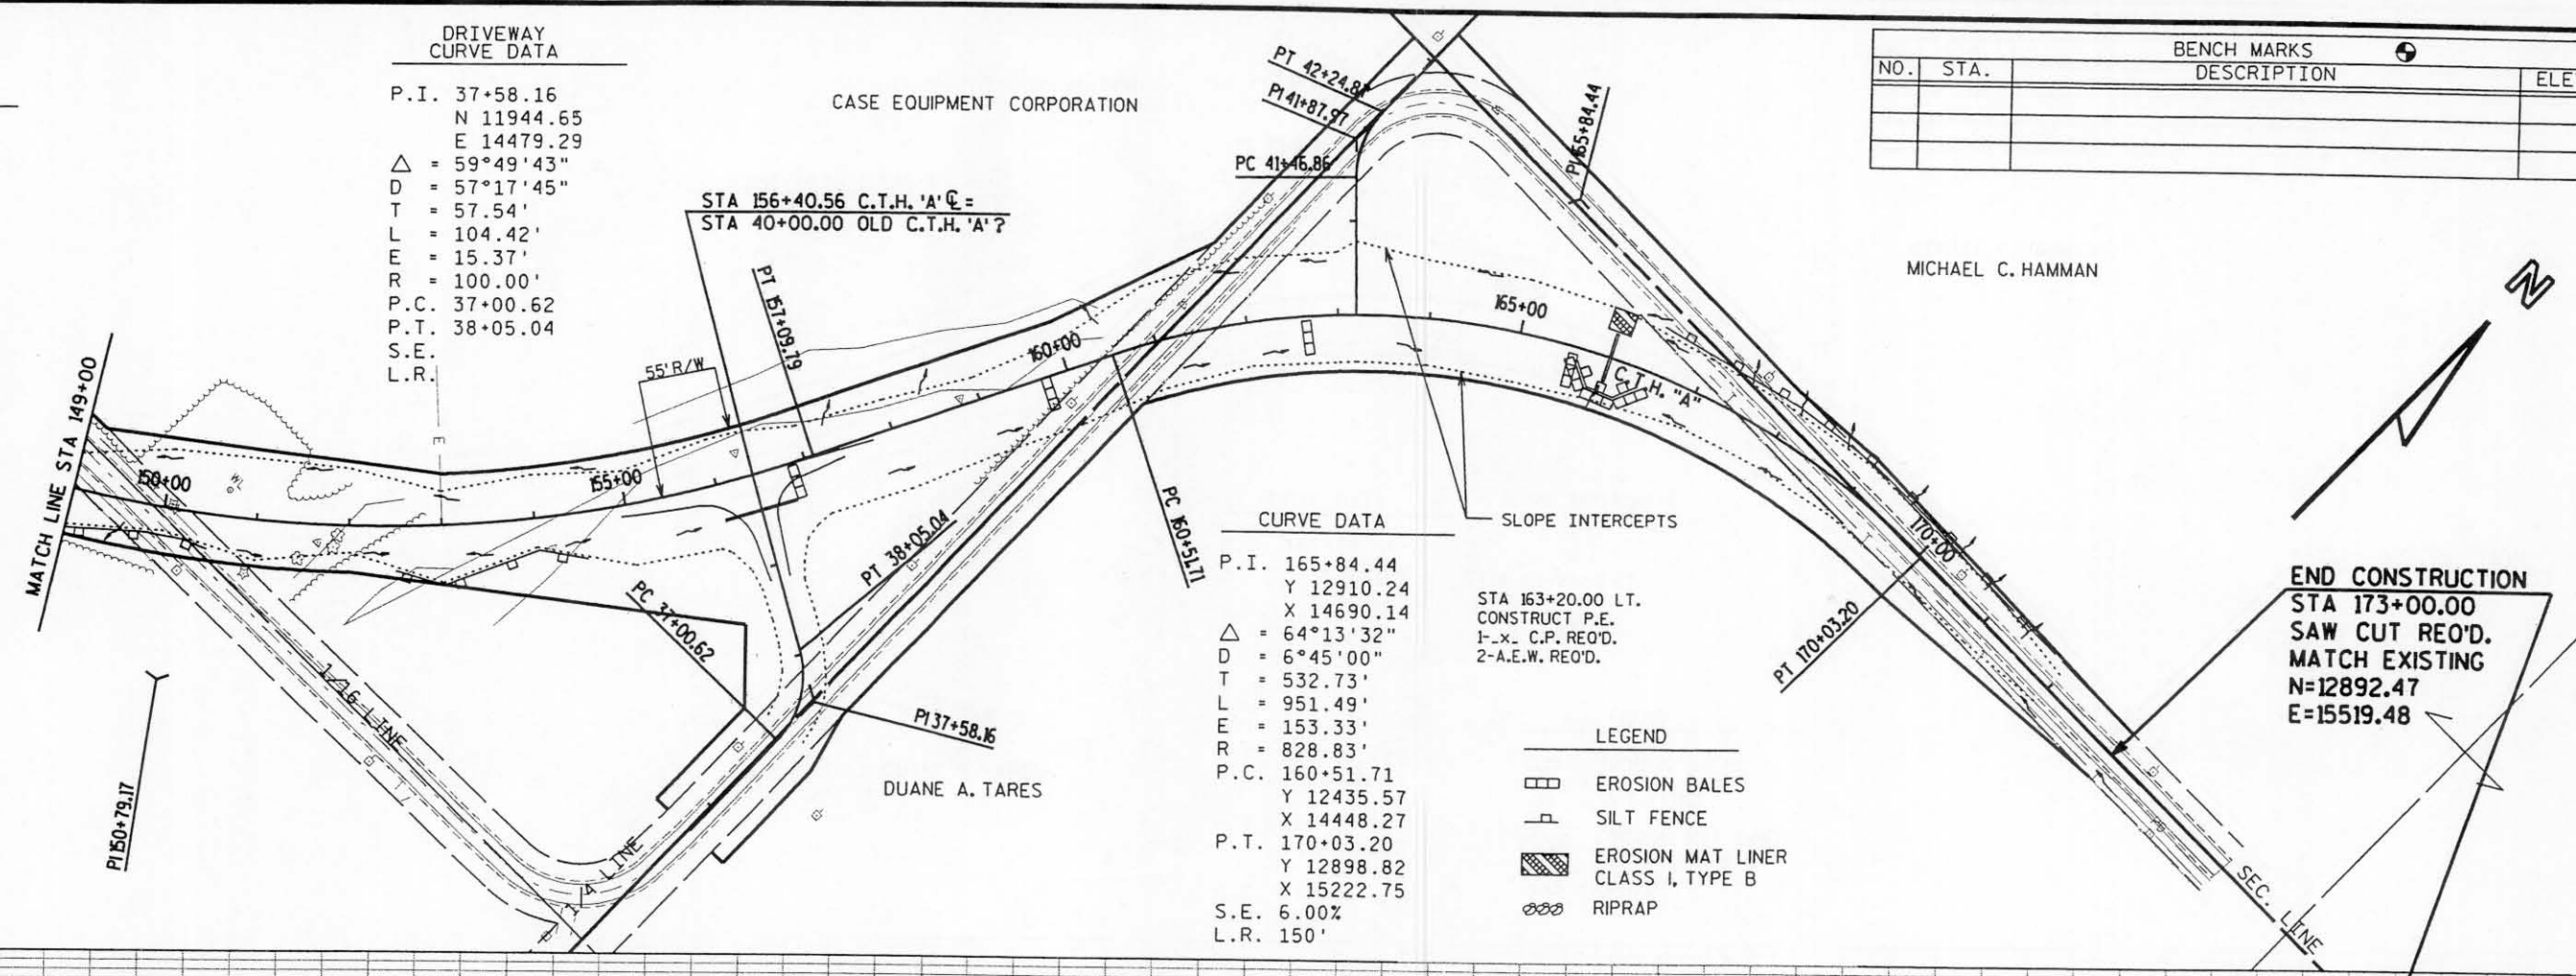

STATE PROJECT NUMBER: 9405-02-00 HWY: C.T.H. "A" COUNTY: LINCOLN PLAN AND PROFILE SHEET NO: E