

STATE PROJECT	FEDERAL PROJECT	
	PROJECT	CONTRACT
9411-01-71	BRS 1327(2)	1

STATE OF WISCONSIN DEPARTMENT OF TRANSPORTATION

PLAN OF PROPOSED IMPROVEMENT STH 64 - STH 107

(COPPER RIVER BRIDGE & APPROACHES)

C.T.H. "E"
LINCOLN COUNTY



Index of Sheets

Sheet No. 1	Title
Sheet No. 2	Typical Sections and Details
Sheet No. 3-3.1	Estimate of Quantities
Sheet No. 3A	Miscellaneous Quantities
Sheet No. 4	Right of Way Plat
Sheet No. 5	Plan and Profile STA. 10+00 - STA. 23+00
Sheet No. 6-6.5	Standard Detail Drawings
Sheet No. -	Standard Sign Plates
Sheet No. 8-8.10	Structure Plans
Sheet No. -	Computer Earthwork Data
Sheet No. 9-9.2	Cross Sections

TOTAL SHEETS = 27



STATE PROJECT NUMBER
9411-01-71

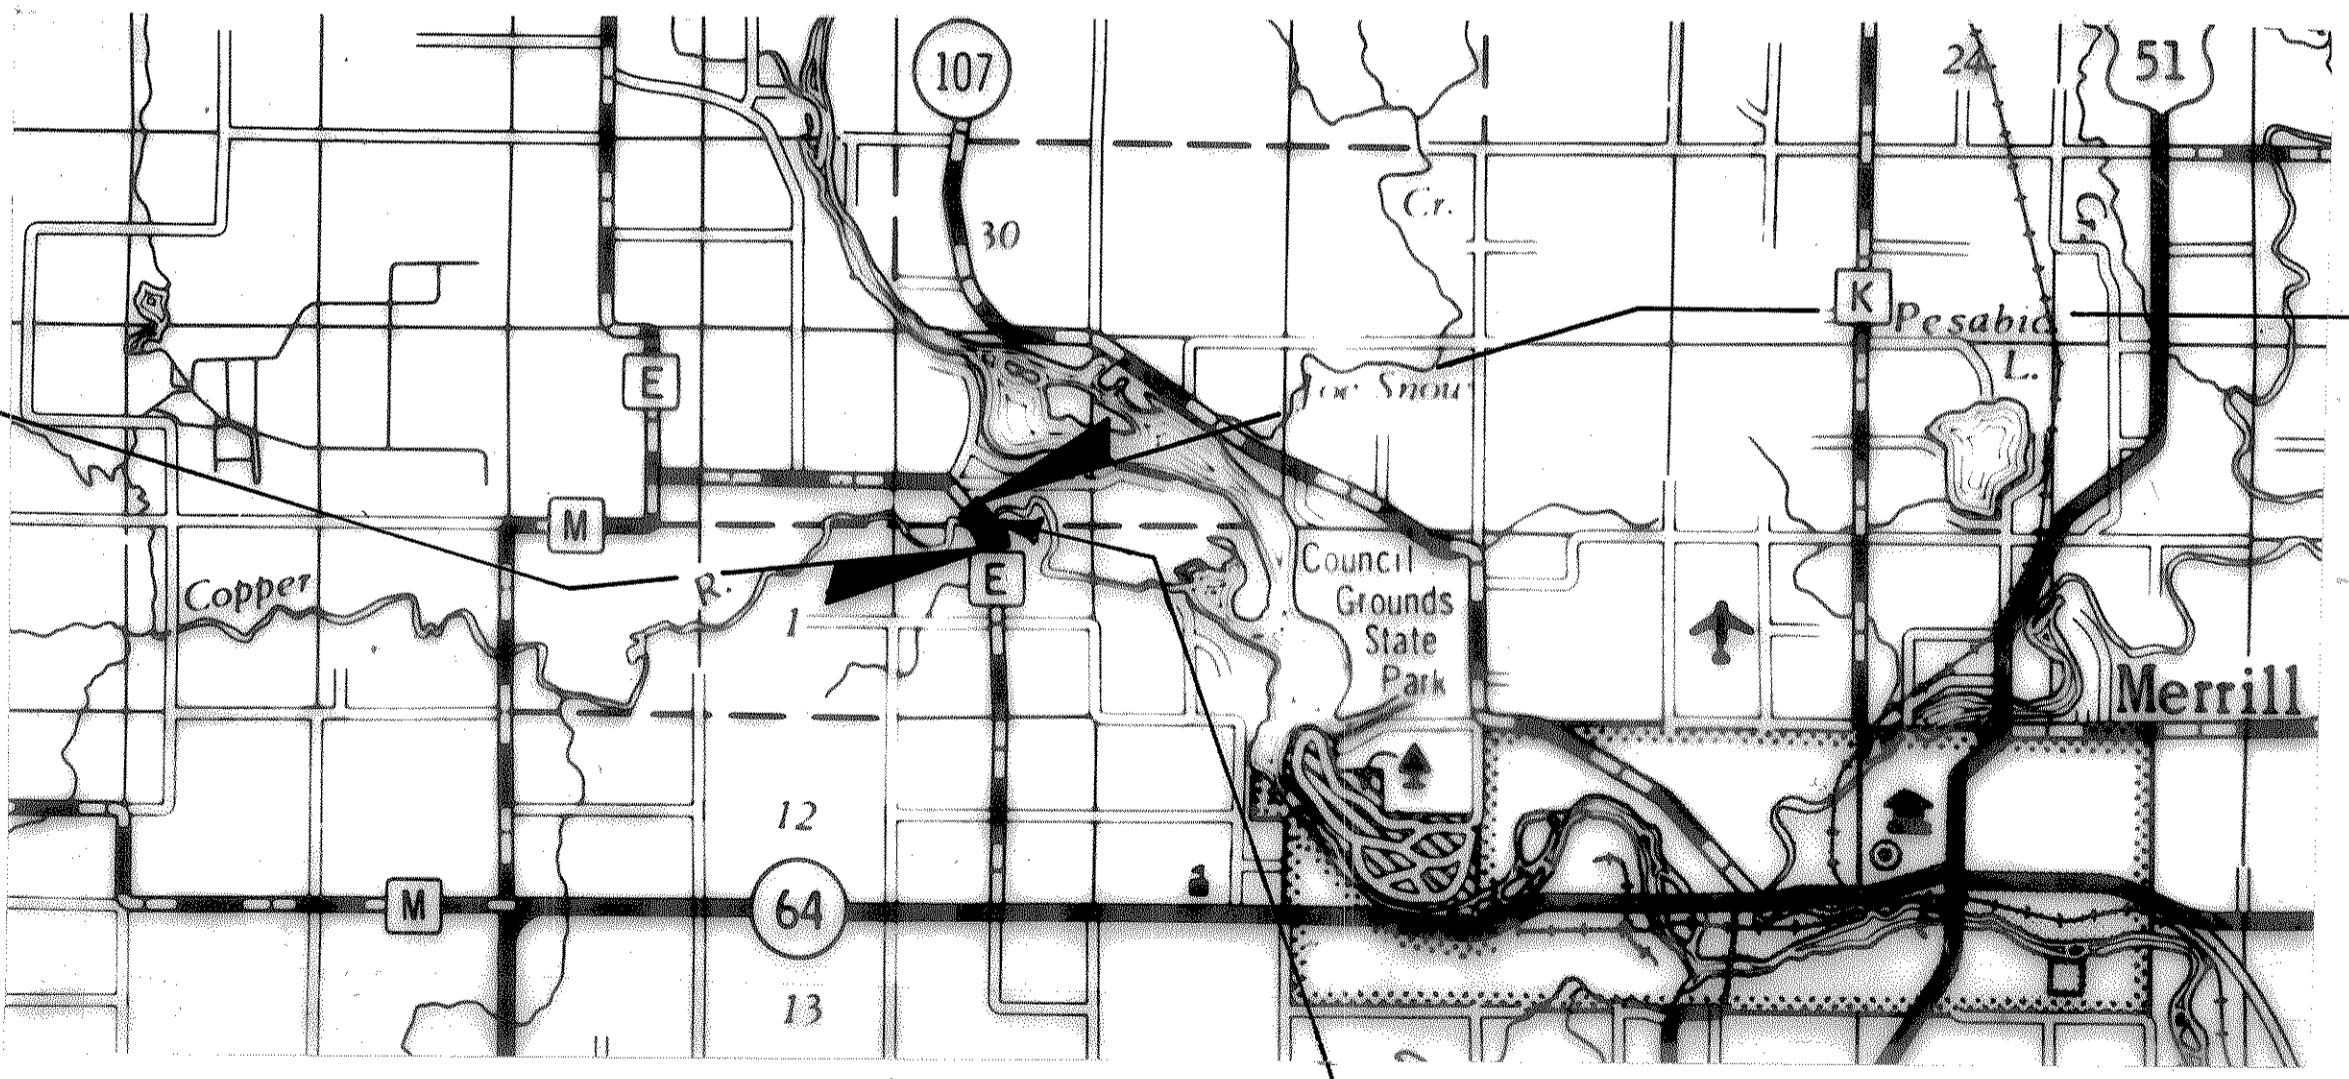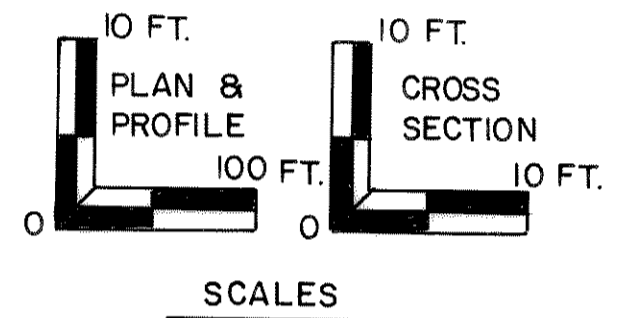

**END PROJECT
STATION 23+00**

**BEGIN PROJECT
STATION 10+00**
N = 500,100 (±100')
E = 2,055,150 (±100')
697.90' SOUTH AND
1.41' WEST OF THE
NORTH ¼ CORNER,
SECTION 6, T-31-N, R-6-E.

Design Designation

A.D.T. (1982)	=	480
A.D.T. (2002)	=	880
D.H.V. (2002)	=	106
D.	=	55-45%
T. (% ADT)	=	6%
V.	=	50 MPH

Conventional Signs

County Line	-----	Caution Symbol (Combustible fluids under pressure)	
Township or Range Line	-----	Railroads	-----
Section Line	-----	Fence	----- (TYPE)
Corporate or City Limits	-----	Culverts in Place	-----
Property line	-----	Culverts Required	-----
Lot Line	-----	Power Pole	-----
Existing Right of Way Line	-----	Telephone or Telegraph Pole	-----
New Right of Way Line	-----	Right of Way Markers	-----
Base or Survey Line	-----	Marsh	-----
Slope Intercept	-----	Wooded Area	-----
Existing Roadway or Private Entrance	-----	Grade Elevation	-----
		Telephone Riser	-----



Total Net Length of Centerline = 0.245 Mi. (RURAL)

ALL COORDINATES SHOWN ON THIS PLAN ARE REFERENCED TO WISCONSIN COORDINATE SYSTEM CENTRAL ZONE AND SCALED FROM THE ALEXANDER LAKE QUADRANGLE FOR IDENTIFICATION PURPOSES ONLY.

APPROVED FOR
LINCOLN COUNTY
BY

8-15-83 *Michael L. Hunt*
DATE COUNTY HIGHWAY COMMISSIONER

PLANS PREPARED
BY
MEAD & HUNT, INC.
CONSULTING ENGINEERS
MADISON, WISCONSIN

STATE OF WISCONSIN
DEPARTMENT OF TRANSPORTATION

Surveyor <i>MEH</i>	District Checker <i>D.D.K.</i>
Designer <i>MEH</i>	C.O. Checker <i>Plc</i>
District Supervisor <i>R.J.S.</i>	C.O. Coordinator <i>L.A.S.</i>

Approved: _____
Date *11/11/85* *R.D. Schindler*
District Transportation Director

Approved: _____
Date *11-29-85* *D.J. Almond*
Chief Design Engineer

Approved: _____
Date *12/2/85* *E.J. Byrkit*
Director of Development

U.S. DEPARTMENT OF TRANSPORTATION
FEDERAL HIGHWAY ADMINISTRATION
REGION 5 WISCONSIN DIVISION

Approved: _____
Date _____
Division Administrator

LINCOLN
9411-1-71
Feb 18
NET.