

STATE OF WISCONSIN
DEPARTMENT OF TRANSPORTATION

PLAN OF PROPOSED IMPROVEMENT

SOMO RIVER BRIDGE & APPROACHES


W. CIRCLE DRIVE
TOWN ROAD
LINCOLN COUNTY

STATE PROJECT	FEDERAL PROJECT	
	PROJECT	CONTRACT
9863-02-70		


Index of Sheets

Sheet No. 1	Title
Sheet No.	Typical Sections and Details
Sheet No.	Estimate of Quantities
Sheet No.	Miscellaneous Quantities
Sheet No.	Right of Way Plat
Sheet No.	Plan and Profile
Sheet No.	Standard Detail Drawings
Sheet No.	Sign Plates
Sheet No.	Structure Plans
Sheet No.	Computer Earthwork Data
Sheet No.	Cross Sections

TOTAL SHEETS =

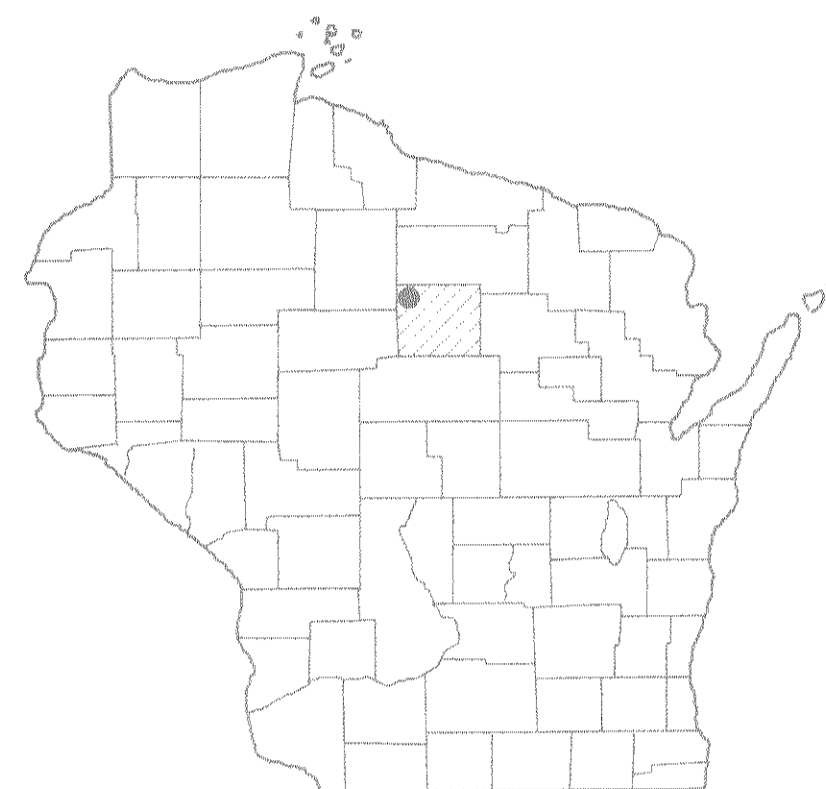

STATE PROJECT NUMBER
9863-02-70

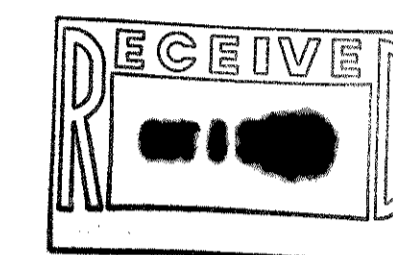

Design Designation

A.D.T. (PRESENT)	= 0 (BRIDGE CLOSED)
A.D.T. (2010)	= 50
D.H.V. (2010)	= 5
D.	= 50/50
T.	= 8%


Conventional Signs

PLAN	PROFILE
Corporate Limits	Grade Line
Property Line	Original Ground
Lot Line	Marsh or Rock Profile
Limited Highway Easement	Special Ditch
Existing Right of Way	Profile Existing Travelway
New Right of Way	Grade Elevation
Slope Intercept	Culvert
Drain Tile	
Reference Line	
Culvert in Place	
Culvert Required	
Driveway / Culvert - Proposed	
Combustible Fluids	

END PROJECT STA. 13+50

STRUCTURE B-35-104

BEGIN PROJECT STA. 8+50
N 137450 (±100')
E 1994100 (±100')

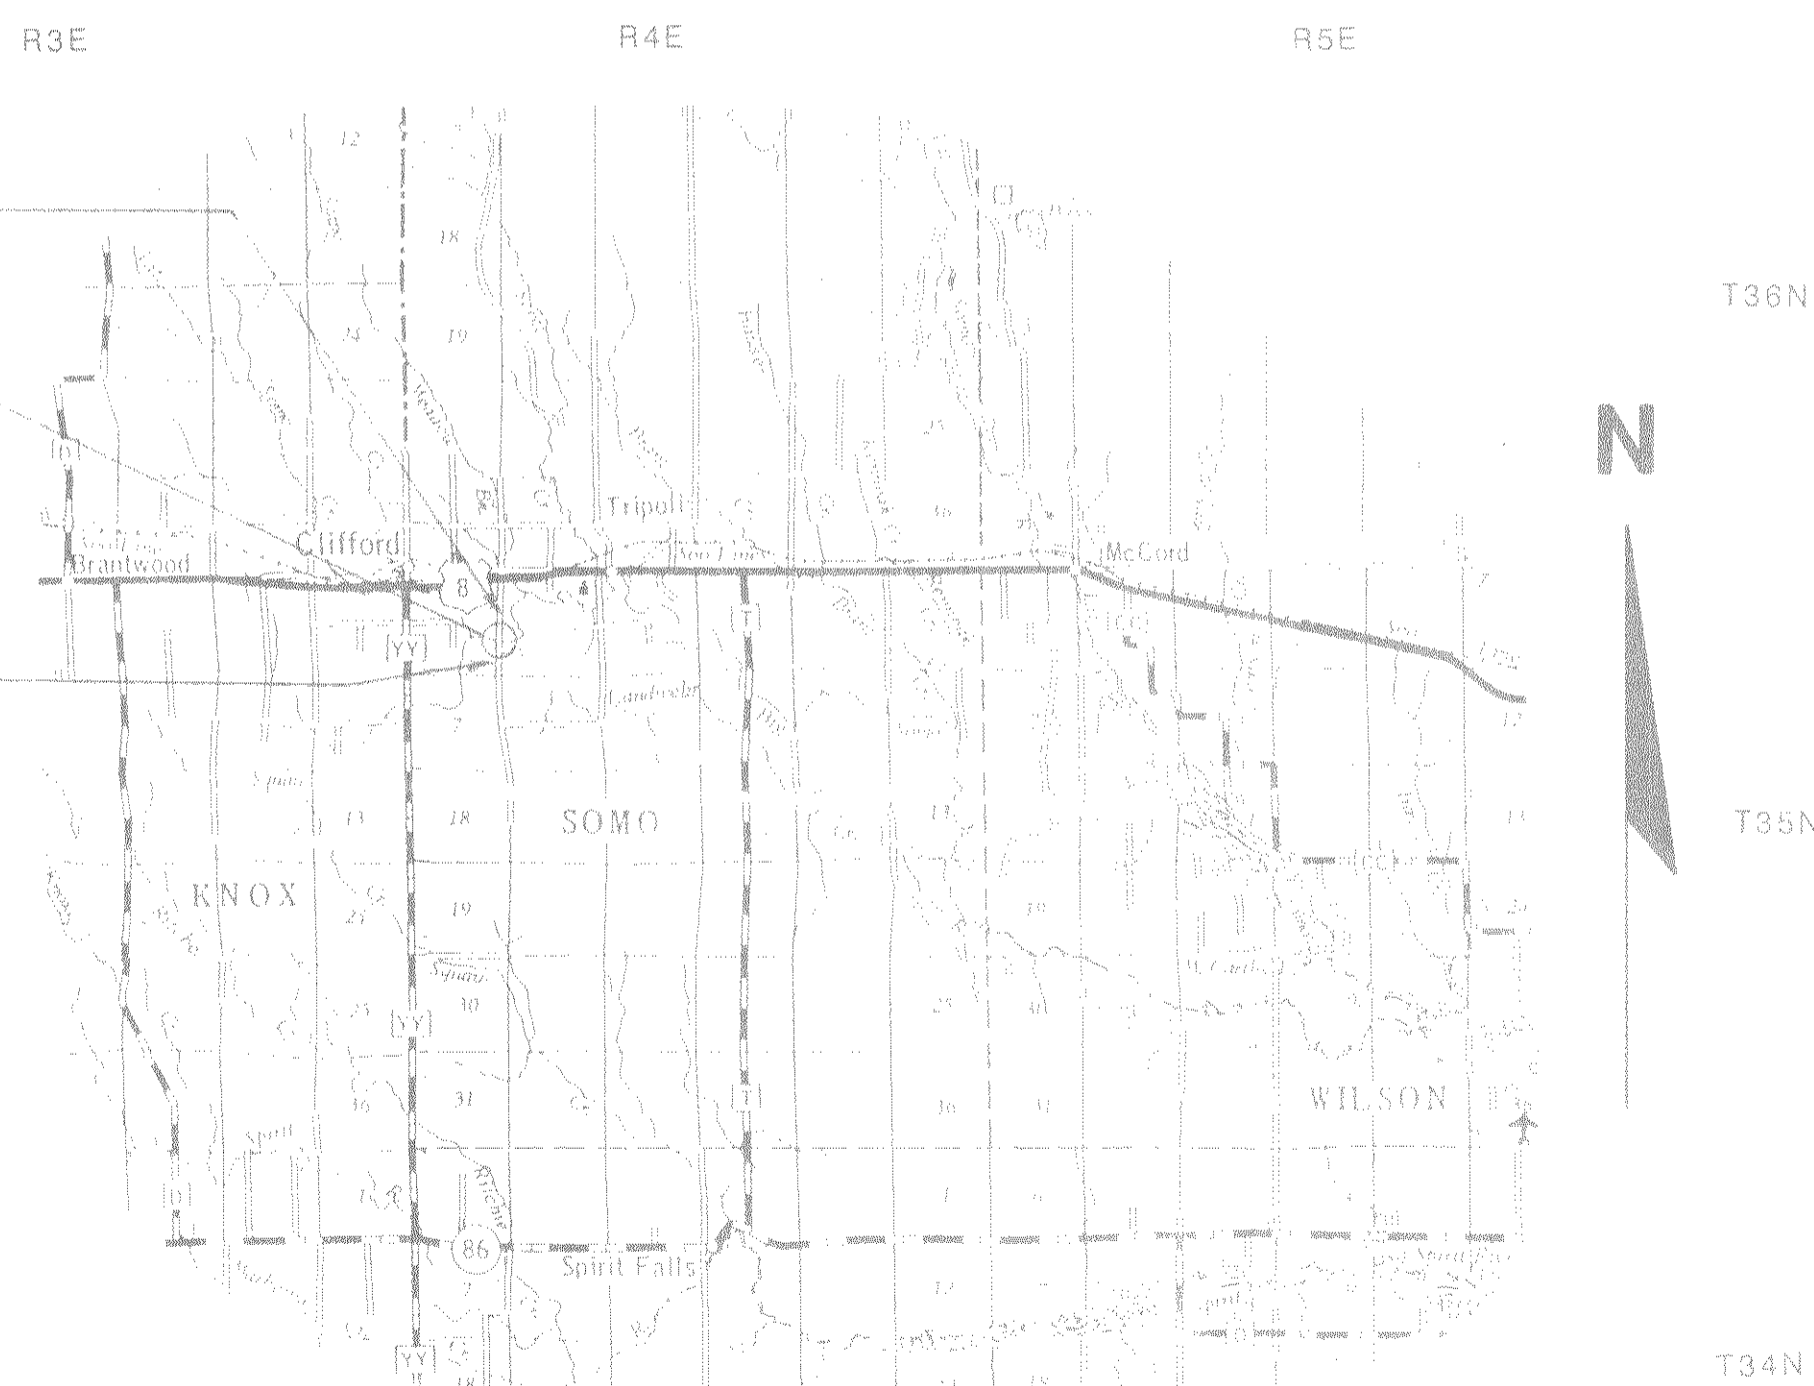

Layout

SCALE 0 1 2 MILES

TOTAL NET LENGTH OF CENTERLINE = .095 MI.

*Final Plans
As Submitted to
WisDOT #7 For
Their Approval
M. J. Hoppe
10/16/09*

APPROVED FOR
LINCOLN COUNTY
HIGHWAY DEPARTMENT
BY
Date 10/16/09 *M. J. Hoppe*

ORIGINAL PLANS PREPARED BY
BECHER-HOPPE
WAUSAU, WISCONSIN

Date 10/17/09 *Tom Hull*

STATE OF WISCONSIN
DEPARTMENT OF TRANSPORTATION

Surveyor BECHER-HOPPE District Checker FWB
Designer BECHER-HOPPE C.O. Checker
District Supervisor RJS C.O. Coordinator

Approved:
Date _____ District Director

Approved:
Date _____ Regional Chief Road Design Engineer

U.S. DEPARTMENT OF TRANSPORTATION
FEDERAL HIGHWAY ADMINISTRATION
REGION 5 WISCONSIN DIVISION

Approved:
Date _____ Division Administrator

COORDINATES WERE SCALED FROM U.S.G.S. TOPOGRAPHIC MAP BRANTWOOD, WISCONSIN QUADRANGLE FOR IDENTIFICATION ONLY.