

STATE PROJECT	FEDERAL PROJECT	
	PROJECT	CONTRACT

STATE OF WISCONSIN  
**DEPARTMENT OF TRANSPORTATION**  
**DIVISION OF HIGHWAYS**

PLAN AND PROFILE OF PROPOSED

**WEST CORPORATE LIMITS TOMAHAWK — U.S.H. 51**  
**C.T.H. "CC"**  
**LINCOLN COUNTY**


STATE PROJECT NUMBER  
**9408-1-70**

Scales  
 Plan 1 in. = 100 ft.  
 Profile Hor. 1 in. = 100 ft. Vert. 1 in. = 10 ft.  
 Cross Sections Hor. 1 in. =     " Vert. 1 in. =     "

**Index of Sheets**

Sheet No. 1	Title
Sheet No.	Typical Cross Sections
Sheet No.	Estimate of Quantities
Sheet No.	Miscellaneous Quantities
Sheet No.	Right of Way Plat
Sheet No.	Plan and Profile
Sheet No.	Standard Details
Sheet No.	Structure Plans
Sheet No.	Computer Earthwork Data
Sheet No.	Cross Sections

TOTAL SHEETS =

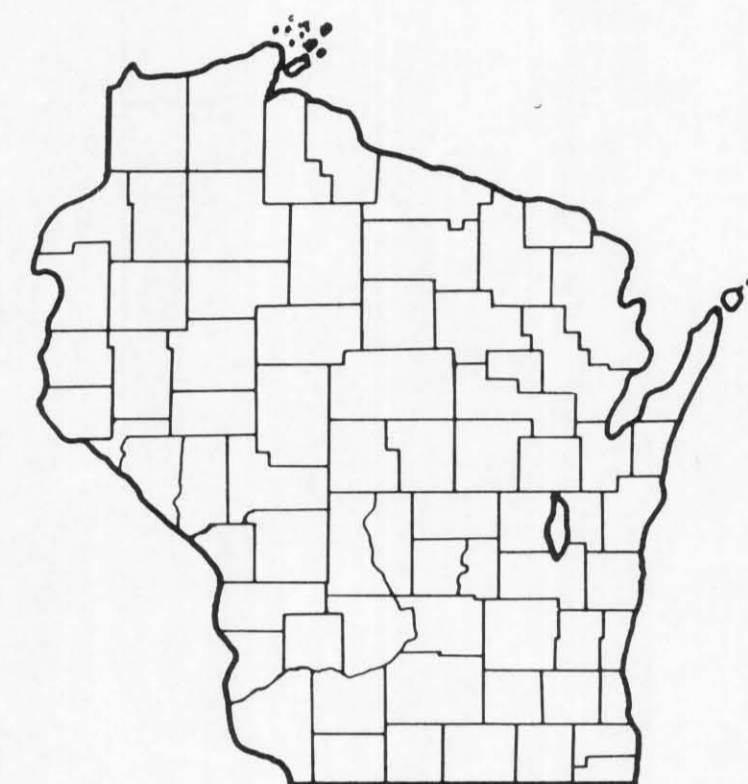


**Design Designation**

A.D.T.	1977	= 850
A.D.T.	1997	= 1200
D.H.V.	1997	= 264
D.		= 60-40 %
T.		= 4.7%
V.		= 35 M.P.H.

**Conventional Signs**

County Line	-----	Culverts in Place	-----
Township or Range Line	-----	Culverts Required	-----
Section Line	-----	Drop Inlet	[a]-----
New Right of Way Line	-----	Power Pole	-----
Present Right of Way Line	-----	Telephone or Telegraph Pole	-----
Wire Fence	x(type)x	Right of Way Markers	-----
Corporate or City Limits	-----	Reference Stake for Hubs Only	+61.7 -25.9
Property Line	P.L.	Marsh	-----
Traveled Way or P.E.	-----	Hedge	-----
Railroads	-----	Trees	-----
Base or Survey Line	-----	Ground Elevation	Datum Line 73.9
Caution Symbol (combustible fluids under pressure)	CAUTION	Grade Elevation	Datum Line 70.8

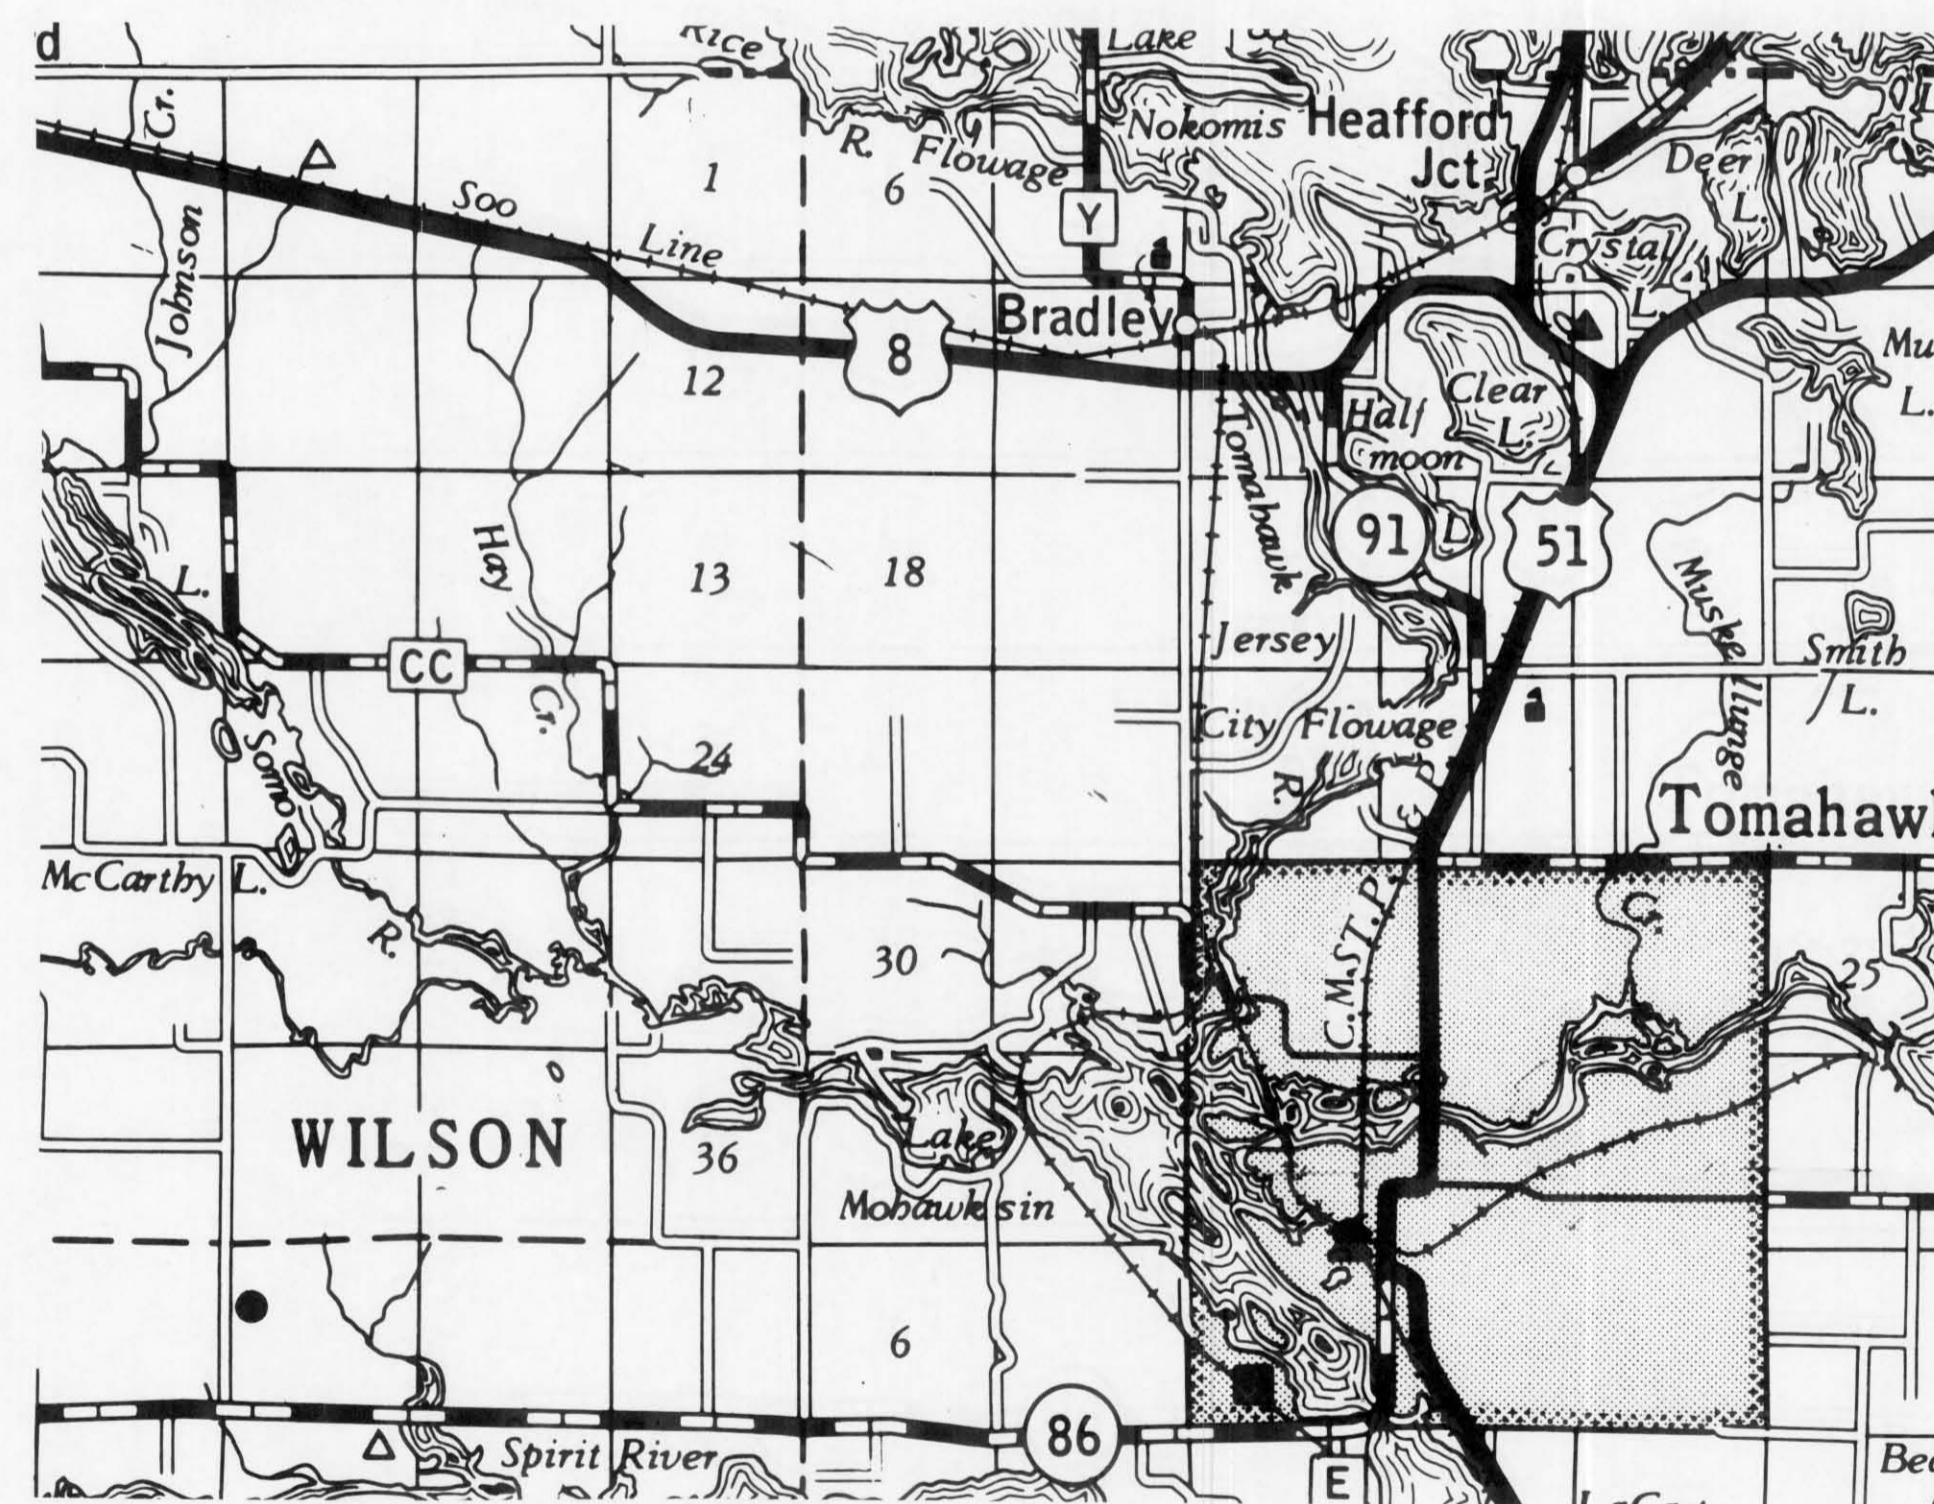

Layout  
 Scale  
 Total Net Length of Centerline =     Mi.

STATE OF WISCONSIN  
 DEPARTMENT OF TRANSPORTATION  
 DIVISION OF HIGHWAYS

Surveyor \_\_\_\_\_ District Checker \_\_\_\_\_  
 Designer \_\_\_\_\_ C.O. Checker \_\_\_\_\_

Correct:  
 Date \_\_\_\_\_ District Engineer \_\_\_\_\_

Recommended for Approval:  
 Date \_\_\_\_\_ Chief of Facilities Development \_\_\_\_\_

Approved:  
 Date \_\_\_\_\_ State Highway Engineer \_\_\_\_\_

U.S. DEPARTMENT OF TRANSPORTATION  
 FEDERAL HIGHWAY ADMINISTRATION  
 REGION 5 WISCONSIN DIVISION

Approved:  
 Date \_\_\_\_\_ Division Engineer \_\_\_\_\_