

Sheet Number	Total Sheets

STATE OF WISCONSIN  
**DEPARTMENT OF TRANSPORTATION**  
**DIVISION OF HIGHWAYS**

PLAN AND PROFILE OF PROPOSED


**PINE RIVER-C.T.H "WW"**  
**C.T.H. "P"**  
**LINCOLN COUNTY**

PROJECT IDENTIFICATION NUMBER	FEDERAL PROJECT DESIGNATION
<b>9424-2-70</b>	<b>S 0569 (8)</b>

Scales  $\left\{ \begin{array}{l} \text{Plan 1 in.} = 100 \text{ ft.} \\ \text{Profile Hor. 1 in.} = 100 \text{ ft. Vert. 1 in.} = 10 \text{ ft.} \\ \text{Cross Sections Hor. 1 in.} = 5 \text{ FT. Vert. 1 in.} = 5 \text{ FT.} \end{array} \right.$

**Index of Sheets**

Sheet No.	1	Title
Sheet No.		Typical Cross Sections
Sheet No.		Estimate of Quantities
Sheet No.		Miscellaneous Quantities
Sheet No.		Right of Way Plat
Sheet No.		Plan and Profile Sta. 102+00 to Sta. 208+00
Sheet No.		Standard Details
Sheet No.		Drainage Structures
Sheet No.		Cross Sections

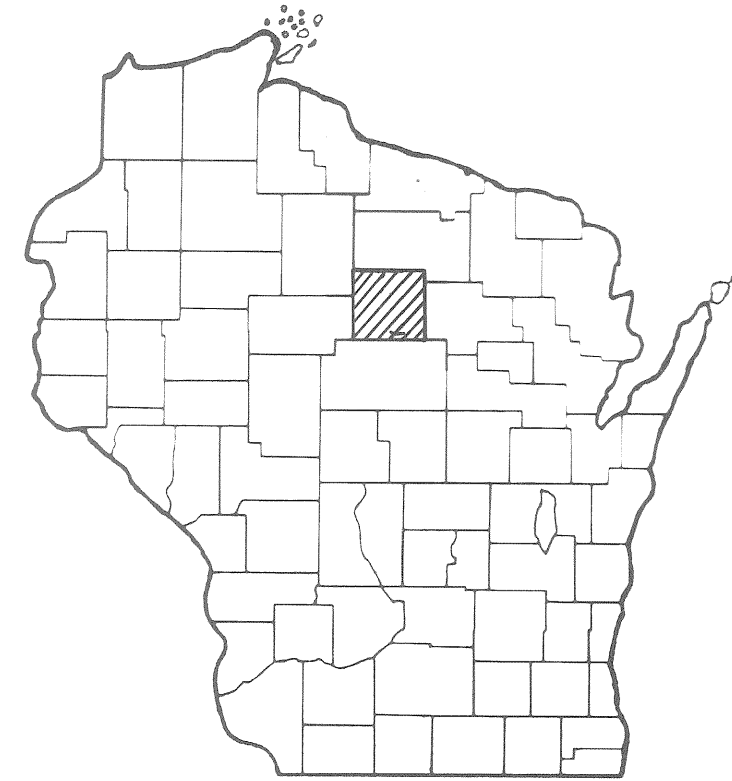


**Design Designation**


A. D. T.	197	= 246
A. D. T.	199	= 458
D. H. V.		= 52
D.		= 65 - 35 %
T.		= 10% ADT
V.		= 50 M. P. H.

BEGIN PROJECT S 0569(8) / 9424-2-70  
 STA. 102+00 - STA. 102+00 END PROJECT  
 N 474,392 ( $\pm 200'$ ) \* S0569(7)  
 E 2,105,280 ( $\pm 200'$ ) \*  
 1.63' S. AND 62.00' W. OF THE N.E.  
 COR. OF SEC. 34, T 31N, R 7E

END PROJECT S 0569(8) / 9424-2-70  
 STA. 208+00  
 N 474,392 ( $\pm 200'$ ) \*  
 E 2,116,041 ( $\pm 200'$ ) \*  
 0.39' N. AND 73.6' W. OF THE N.E.  
 COR. OF SEC. 36, T31N, R 7E

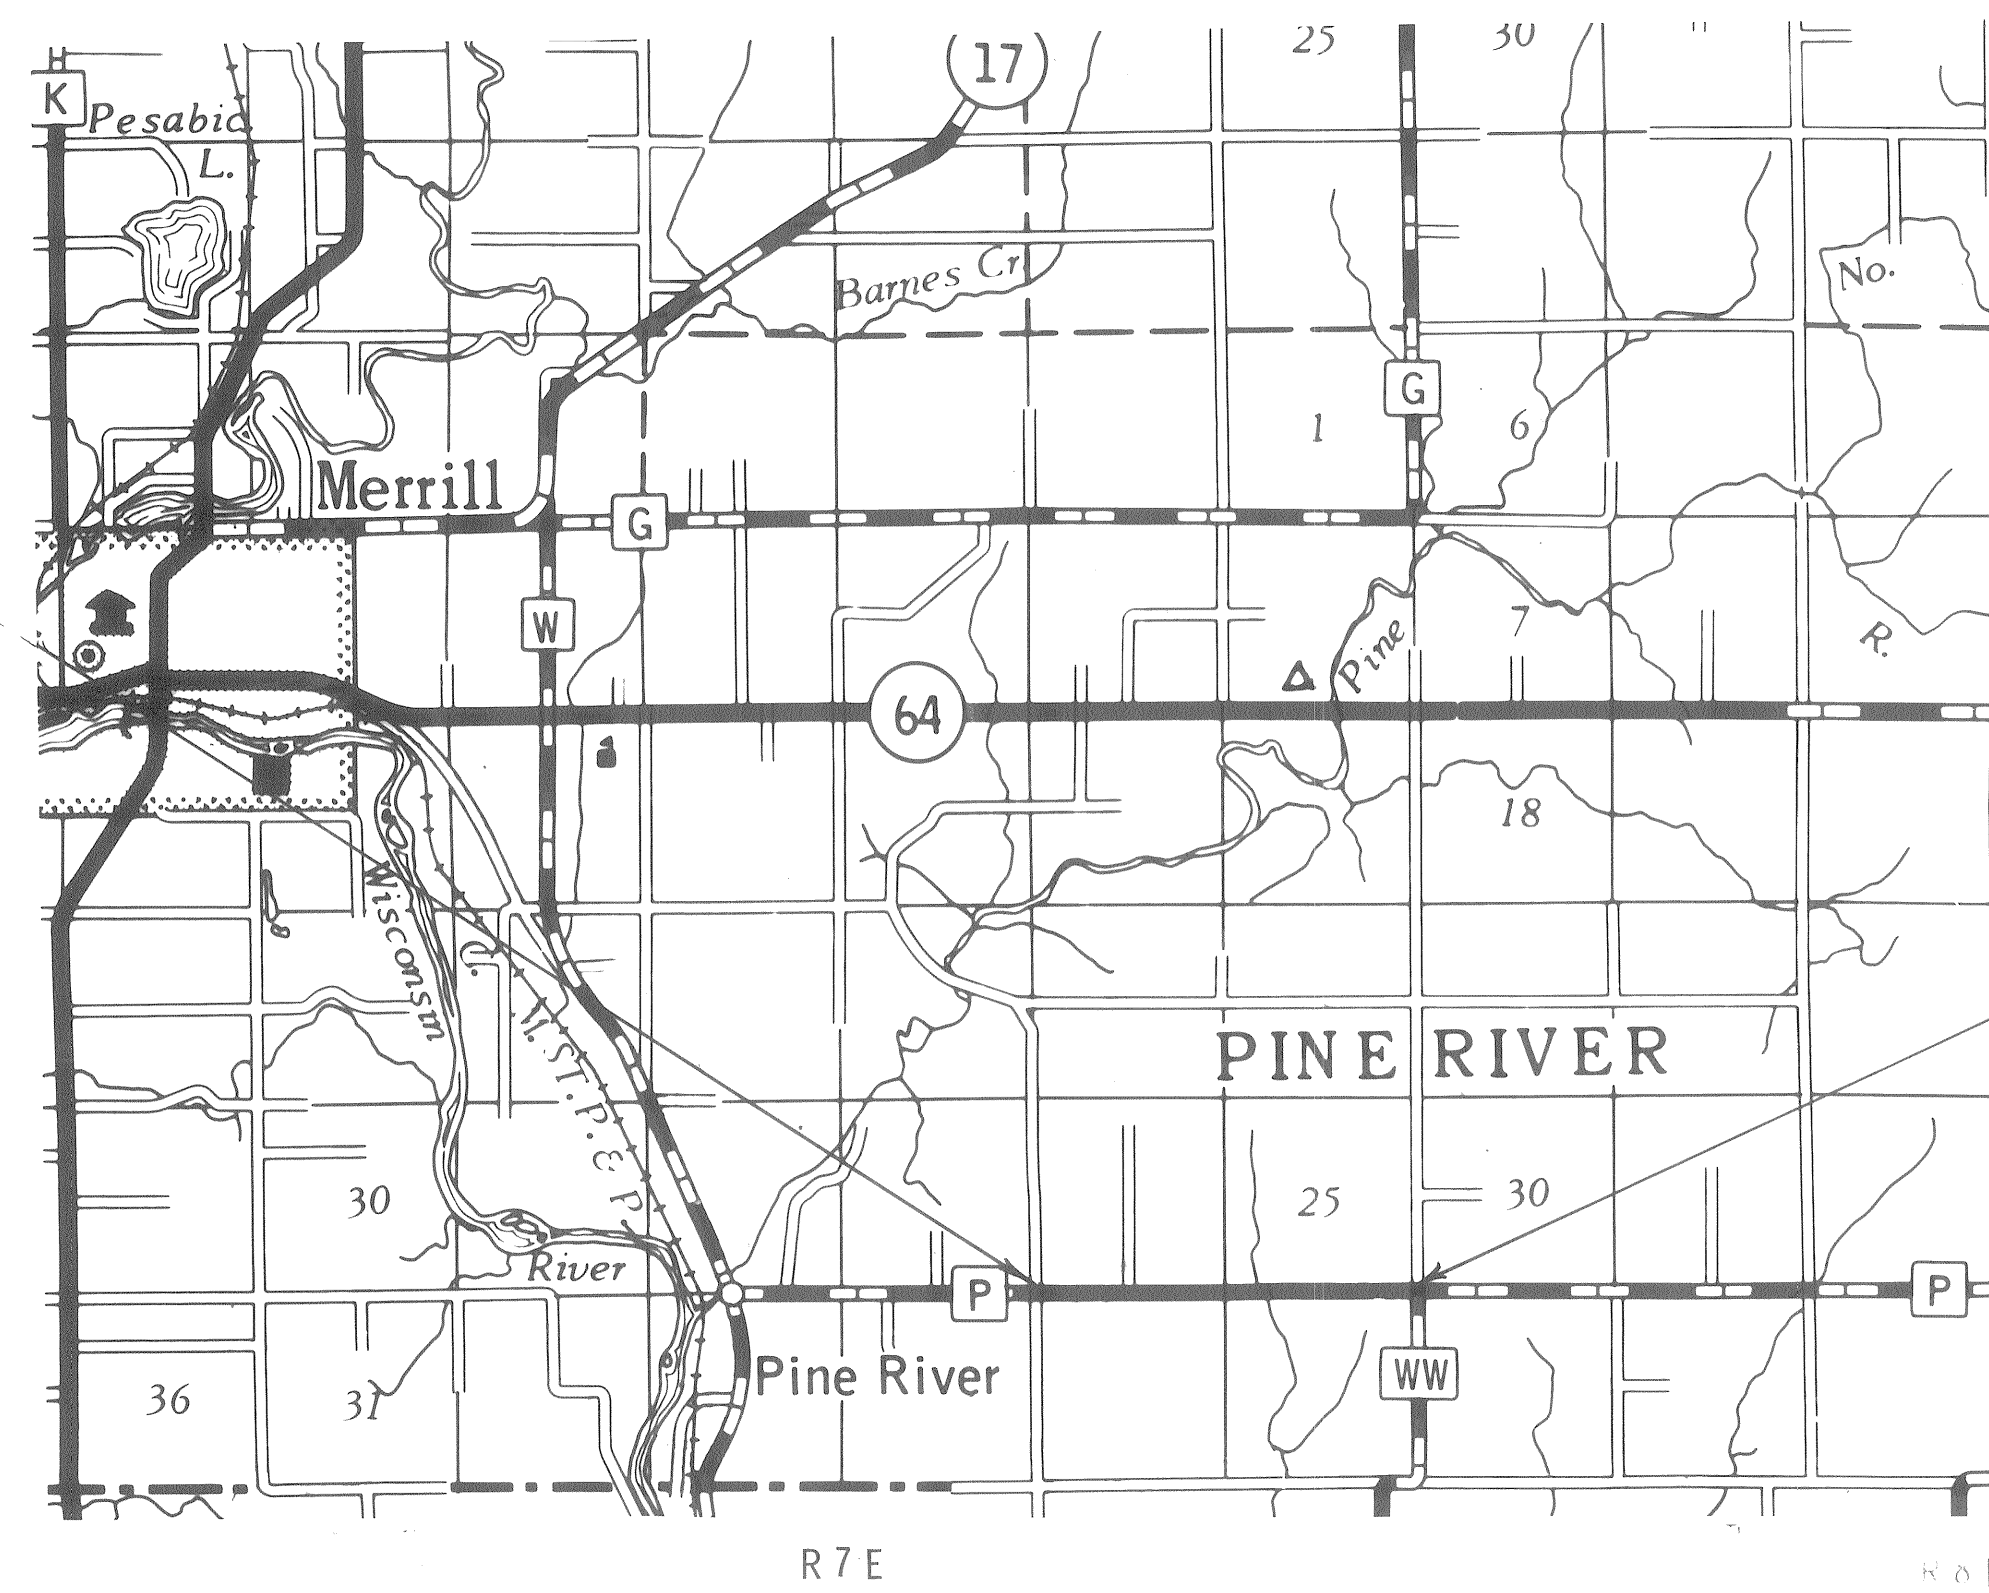

\* SCALED FROM U. S. G. S. TOPOGRAPHICAL MAP MERRILL,  
 WISCONSIN, QUADRANGLE FOR IDENTIFICATION ONLY.

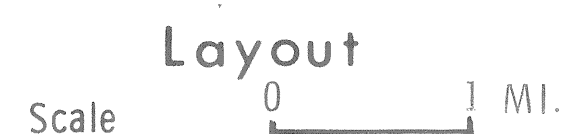

Total Net Length of Centerline = 2.008 Mi.

**Conventional Signs**

State Line		Culverts in Place	
County Line		Culverts Required	
Township or Range Line		Drop Inlet	
Section Line		Power Pole	
New Right of Way Line		Telephone or Telegraph Pole	
Present Right of Way Line		Right of Way Markers	
Wire Fence { Woven		Reference Stake for Hubs Only	
{ Barbed		Marsh	
Lot Line		Hedge	
Corporate or City Limits		Trees	
Property Line		Ground Elevation	
Taveled Way or P. E.		Grade Elevation	
Railroads			
Base or Survey Line			

STATE OF WISCONSIN DEPARTMENT OF TRANSPORTATION DIVISION OF HIGHWAYS	
Supervisor <u>J.R.W.</u>	District Checker <u>G.S.W.</u>
Designer <u>E.H.M.</u>	C.O. Checker _____
Correct: _____	
Date _____ District Engineer _____	
Recommended for Approval: _____	
Date _____ Chief Design Engineer _____	
Approved: _____	
Date _____ State Highway Engineer _____	
U.S. DEPARTMENT OF TRANSPORTATION FEDERAL HIGHWAY ADMINISTRATION BUREAU OF PUBLIC ROADS	
<small>REGION 4 WISCONSIN DIVISION</small>	
Approved: _____	
Date _____ Division Engineer _____	