


REV. DATE: 09-21-98 PLOT SCALE: 1"=100' PLOT DATE: 08-21-98
 ORIGINATOR: DISTRICT 7 RHINELANDER
 FILE NAME: D7 11760270117670 SHADON

INDEX OF SHEETS

- Sheet No. 1 Title
- Sheet No. 2.1-2.94 Typical Sections and Details
- Sheet No. 3.1-3.9 Estimate of Quantities
- Sheet No. 3A-3V Miscellaneous Quantities
- Sheet No. 4.1-4.8 Right of Way Plot
- Sheet No. 5.1-5.24 Plan and Profile
- Sheet No. 6.1-6.74 Standard Detail Drawings
- Sheet No. 7.1-7.42 Sign Plates
- Sheet No. 8.1-8.38 Structure Plans
- Sheet No. 9.1-9.26 Computer Earthwork Data
- Sheet No. 9.27-9.28 Cross Sections

TOTAL SHEETS = 523

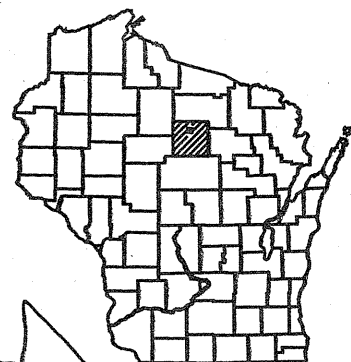

STATE OF WISCONSIN DEPARTMENT OF TRANSPORTATION

PLAN OF PROPOSED IMPROVEMENT

C.T.H. "S" - U.S.H. 8

IRMA - C.T.H. "S"

U.S.H. 51

LINCOLN COUNTY

STATE PROJECT	FEDERAL PROJECT	
	PROJECT	CONTRACT
1176-02-70	HPP 1999 317	2

STATE PROJECT NUMBER
1176-02-70




DESIGN DESIGNATION

A.D.T. (1999)	=	10,550
A.D.T. (2019)	=	16,500
D.H.V. (2019)	=	2,260
D.	=	63/37
T.	=	8.8%
DESIGN SPEED	=	70 MPH
ESALS	=	N/A

CONVENTIONAL SIGNS

- COUNTY LINE
- CORPORATE LIMITS
- PROPERTY LINE
- LOT LINE
- LIMITED EASEMENT
- EXISTING RIGHT OF WAY
- PROPOSED OR NEW R/W LINE
- SURVEY LINE
- SLOPE INTERCEPT
- ORIGINAL GROUND
- MARSH OR ROCK PROFILE
- EXISTING CULVERT
- PROPOSED CULVERT (Box or Pipe)
- CULVERT (Profile View)

- COMBUSTIBLE FLUIDS
- UNDERGROUND UTILITIES
 - GAS
 - ELECTRIC
 - TELEPHONE OR TELEGRAPH
 - SERVICE PEDESTAL
 - CABLE MARKER
- POWER POLE
- TELEPHONE POLE
- RAILROAD
- MARSH AREA
- WOODED OR SHRUB AREA

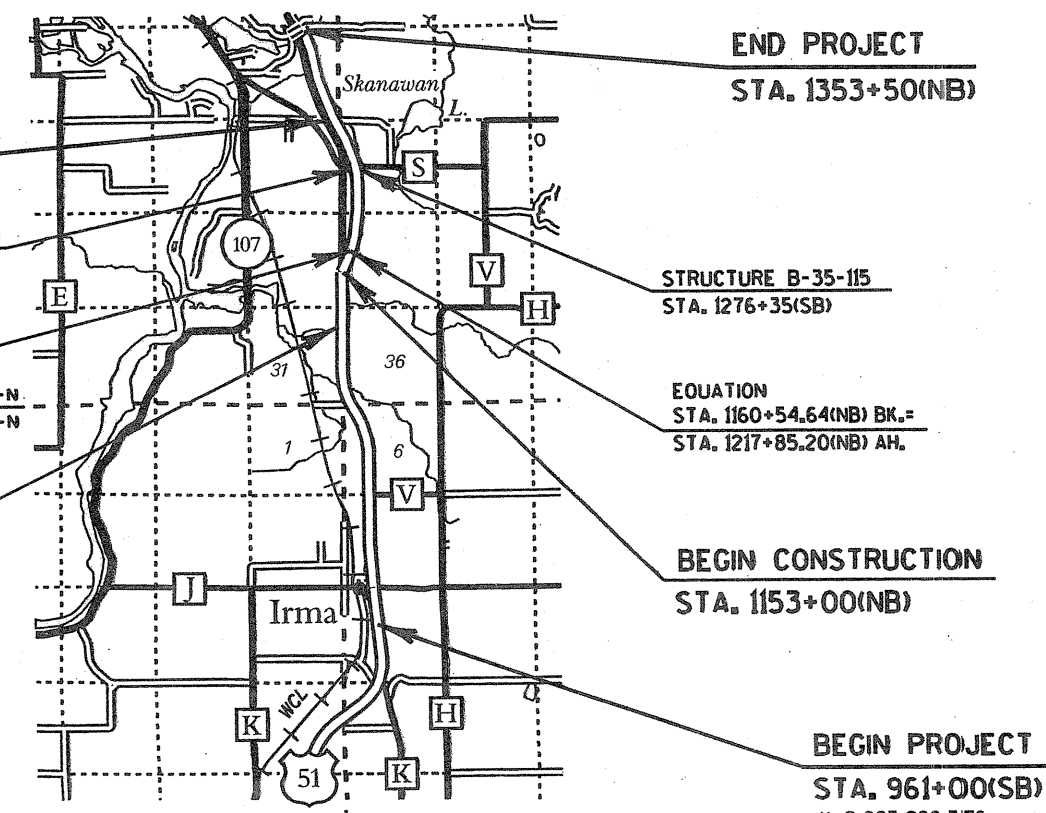

**STATE OF WISCONSIN
DEPARTMENT OF TRANSPORTATION**

PREPARED BY

Surveyor	JAMES W. SMITH
Designer	RICHARD A. SIMON
District Examiner	BROCK A. GERRIG
District Supervisor	MARVIN N. LASPA
Proj. Dev. Engineer	LEONARD A. STAMER
C.O. Examiner	Dale E. Mara

APPROVED FOR DISTRICT OFFICE

DATE: 12/30/98 *Janis R. [Signature]*

AUTHORIZED FOR CENTRAL OFFICE DESIGN

DATE: 2/4/99 *Robert W. [Signature]*

HORIZONTAL COORDINATES ARE BASED ON NORTH AMERICAN DATUM, 1927, AND COMPUTED ON THE CENTRAL ZONE FOR THE STATE OF WISCONSIN.