

Index of Sheets

Sheet No.	Title
1	Typical Sections and Details
	Estimate of Quantities
	Miscellaneous Quantities
	Right of Way Plat
	Plan and Profile (STA. 196+50 TO STA. 262+00)
	Standard Detail Drawings
	Standard Sign Plates
	Structure Plans
	Computer Earthwork Data
	Cross Sections

TOTAL SHEETS



STATE OF WISCONSIN DEPARTMENT OF TRANSPORTATION

PLAN OF PROPOSED IMPROVEMENT

WEST CORPORATE LIMITS, TOMAHAWK — U.S.H. 51 C.T.H. "CC" LINCOLN COUNTY

STATE PROJECT	FEDERAL PROJECT	
	PROJECT	CONTRACT
9408-01-70	RS 1325 (1)	
9408-01-71	BRS 1325 ()	

STATE PROJECT NUMBER
9408-01-70

STATE PROJECT NUMBER
9408-01-71



Design Designation

A.D.T. 1982	=	1210
A.D.T. 2002	=	1765
D.H.V. 2002	=	194
D.	=	60-40%
T. D.H.V.	=	4.7%
V.	=	35 M.P.H.

BEGIN PROJECT
STA. 196 + 50
N- 605,000 (±200)
E- 2,061,050 (±200)


EXCEPTION TO NET ϕ LENGTH
STA. 220+34.6 TO STA. 220+68.6

PROJECT 9408-01-71
STRUCTURE B-35-76
STA. 224+92.02 TO STA. 226+97.98

END PROJECT
STA. 262+00

Conventional Signs

County Line		Caution Symbol (Combustible fluids under pressure)	
Township or Range Line		Railroads	
Section Line		Fence	
Corporate or City Limits		Culverts in Place	
Property line		Culverts Required	
Lot Line		Power Pole	
Existing Right of Way Line		Telephone or Telegraph Pole	
New Right of Way Line		Right of Way Markers	
Base of Survey Line		Marsh	
Slope Intercept		Wooded Area	
Existing Roadway or Private Entrance		Grade Elevation	

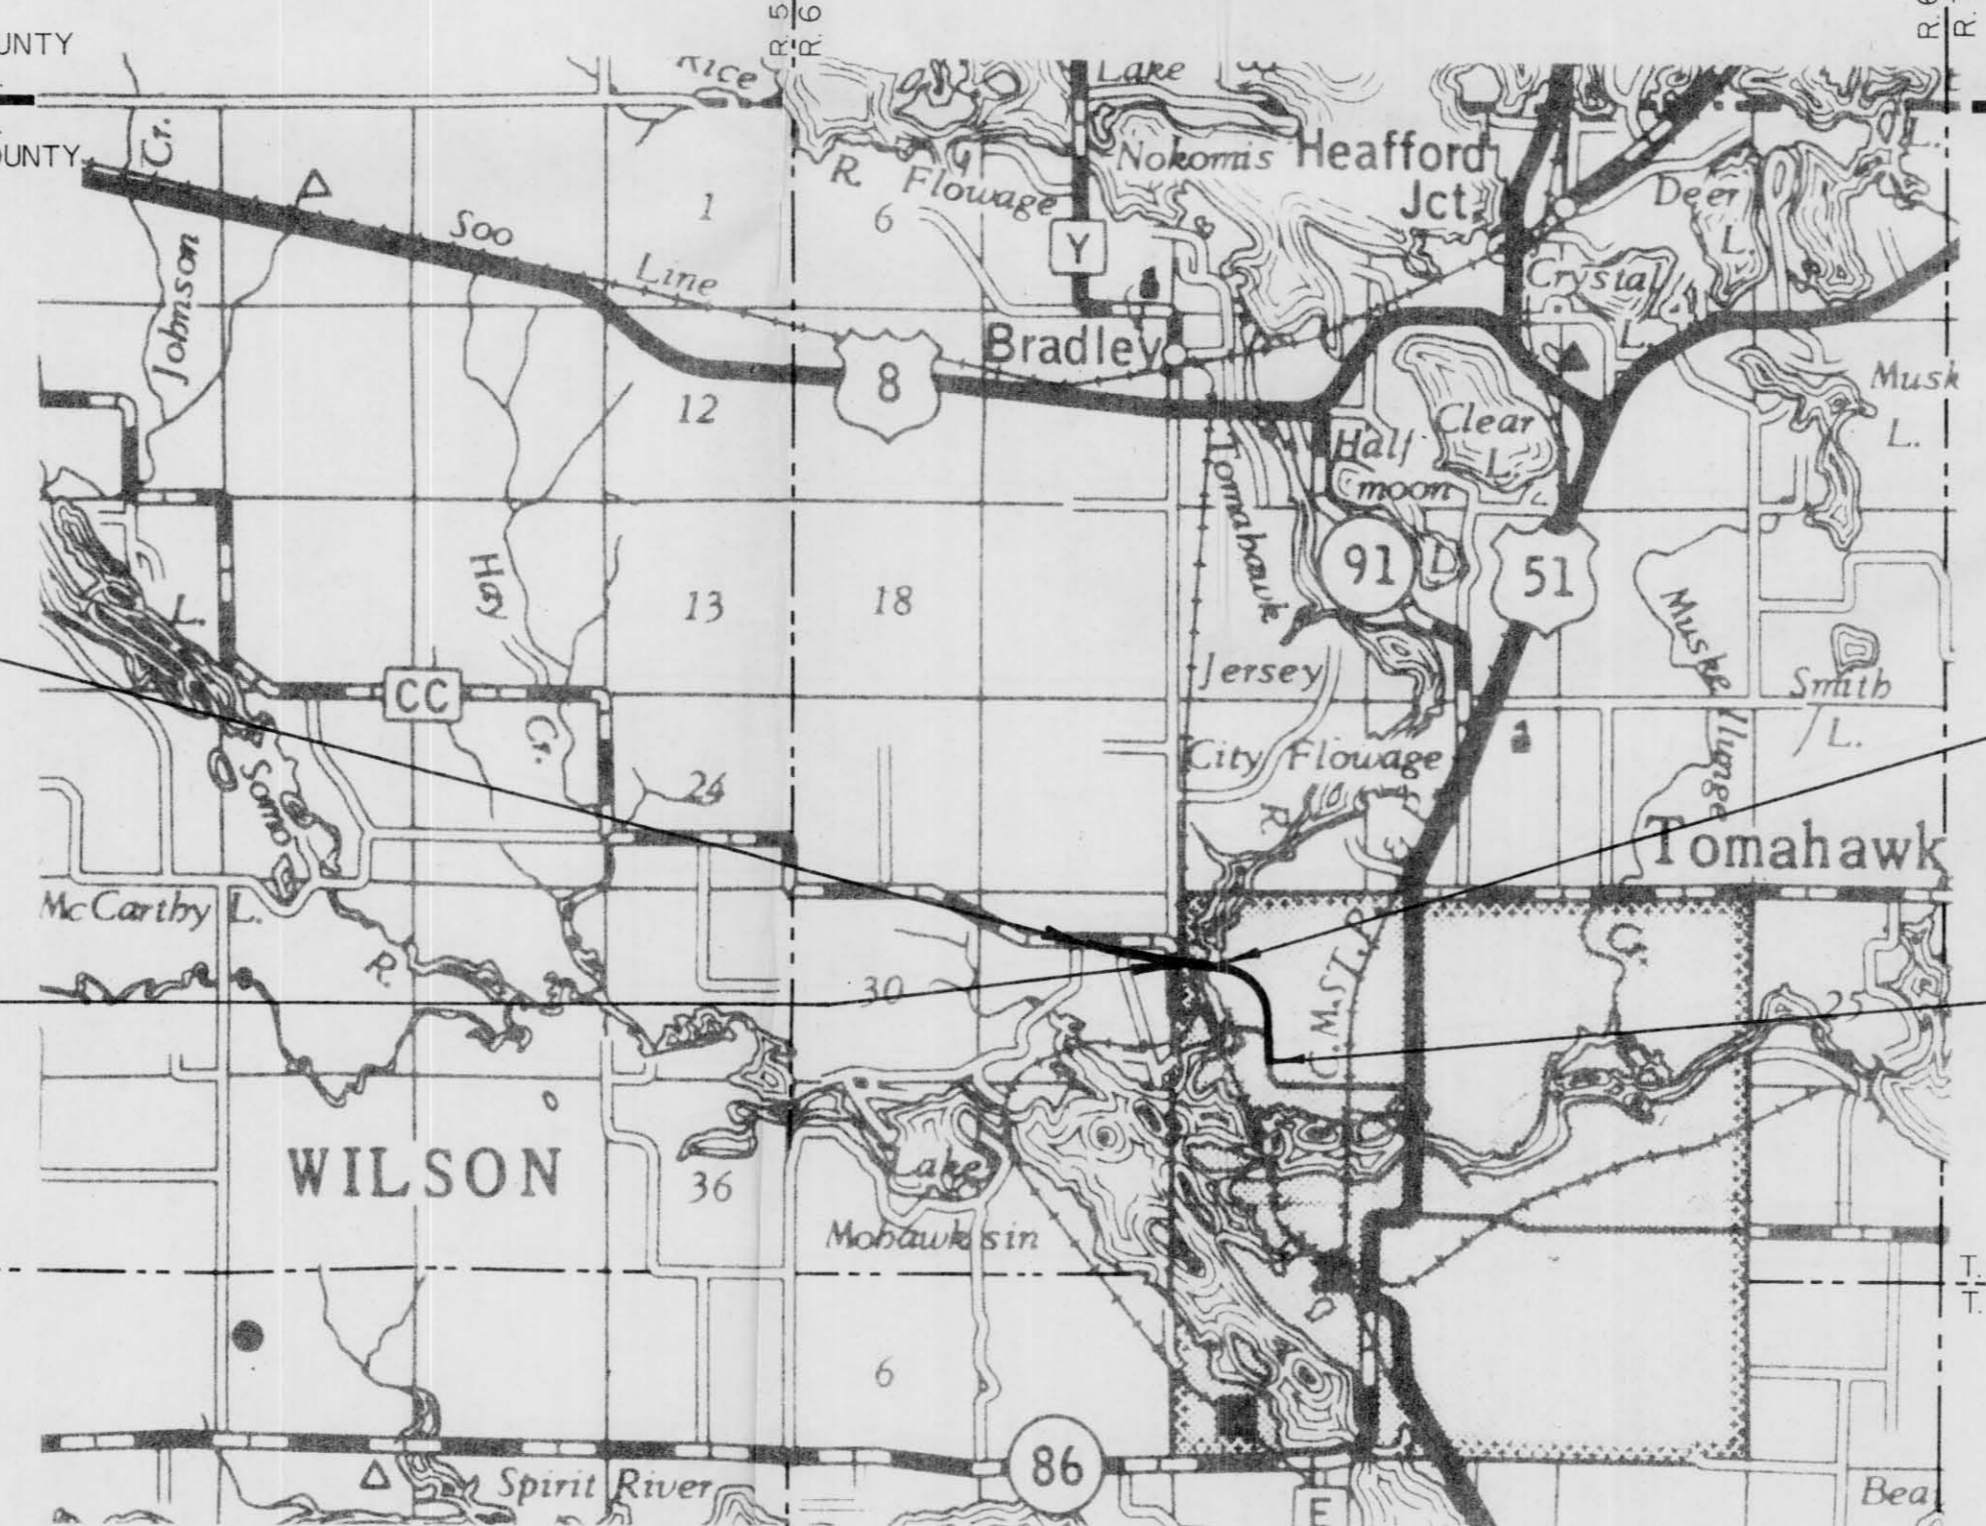

Layout
Scale 0 1/2 1 Mi.

Total Net Length of Centerline = 1.196 Mi. RURAL 9408-01-70
0.039 9408-01-71



APPROVED FOR LINCOLN COUNTY BY

August 27, 1983 *Michael H. Hap*

ORIGINAL
PLANS PREPARED BY
DONOHUE & ASSOCIATES INC.
CONSULTING ENGINEERS



Kenneth A. Oja
3/23/83

STATE OF WISCONSIN
DEPARTMENT OF TRANSPORTATION

DESIGNED BY DONOHUE & ASSOC., INC.
CHECKED BY DONOHUE & ASSOC., INC.
DATE R. J. S.

Approved _____
Date _____

Approved _____
Date _____

Approved _____
Date **MAY 14 1984**
DONOHUE & ASSOC. INC.

DEPARTMENT OF TRANSPORTATION
FEDERAL HIGHWAY ADMINISTRATION
REGION 5 WISCONSIN DIVISION

Approved _____
Date _____
District Administrator

NOTE: ALL COORDINATES SHOWN ON THIS PLAN ARE BASED ON THE WISCONSIN COORDINATE SYSTEM CENTRAL ZONE AND ARE SCALED FROM U.S.G.S. TOPOGRAPHIC MAP, SPIRIT FALLS WISCONSIN QUADRANGLE, FOR IDENTIFICATION ONLY.

ELEVATIONS SHOWN ON THIS PLAN ARE REFERENCED TO U.S.C. & G.S. DATUM

EXHIBIT B