

STATE PROJECT	FEDERAL PROJECT	
	PROJECT	CONTRACT
9860-02-70	BRZ 3599(11)	1

STATE OF WISCONSIN DEPARTMENT OF TRANSPORTATION

PLAN OF PROPOSED IMPROVEMENT TROUT ROAD BRIDGE & APPROACHES




Index of Sheets

Sheet No. 1	Title
Sheet No. 2-2.1	Typical Sections and Details
Sheet No. 3	Estimate of Quantities
Sheet No. 2	Miscellaneous Quantities
Sheet No. Right of Way Plat	
Sheet No. 5	Plan and Profile
Sheet No. 6-6.3	Standard Detail Drawings
Sheet No. -	Standard Sign Plates
Sheet No. 8-8.5	Structure Plans
Sheet No. Computer Earthwork Data	
Sheet No. 9-9.1	Cross Sections

TOTAL SHEETS = 17

TROUT ROAD
TOWN ROAD
LINCOLN COUNTY

STATE PROJECT NUMBER
9860-02-70

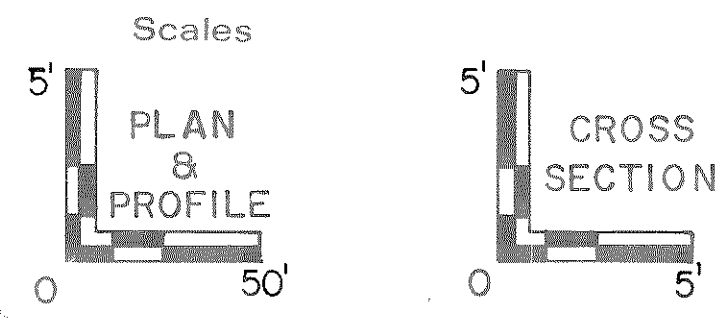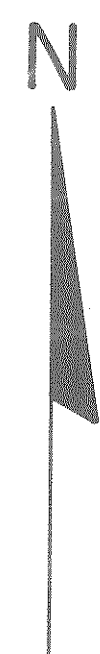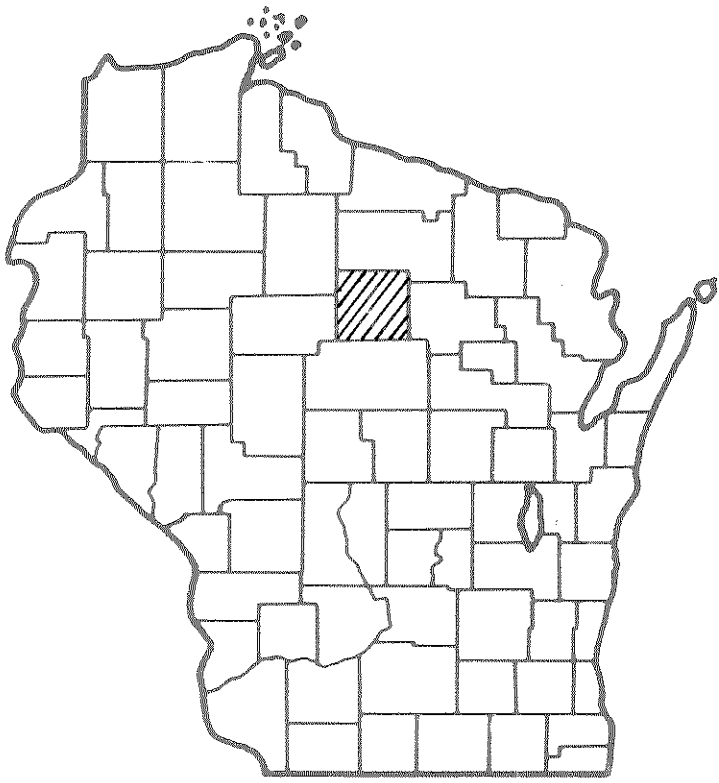


Design Designation

A.D.T. 1986	=	12
A.D.T. 2006	=	20
D.H.V.	=	4
D.	=	50/50
T.	=	10%
V.	=	30 M.P.H

**BEGIN PROJECT
STA. 18+50**
N. = 500,380 (±100) *
E. = 2,129,600 (±100) *

**END PROJECT
STA. 22+50**

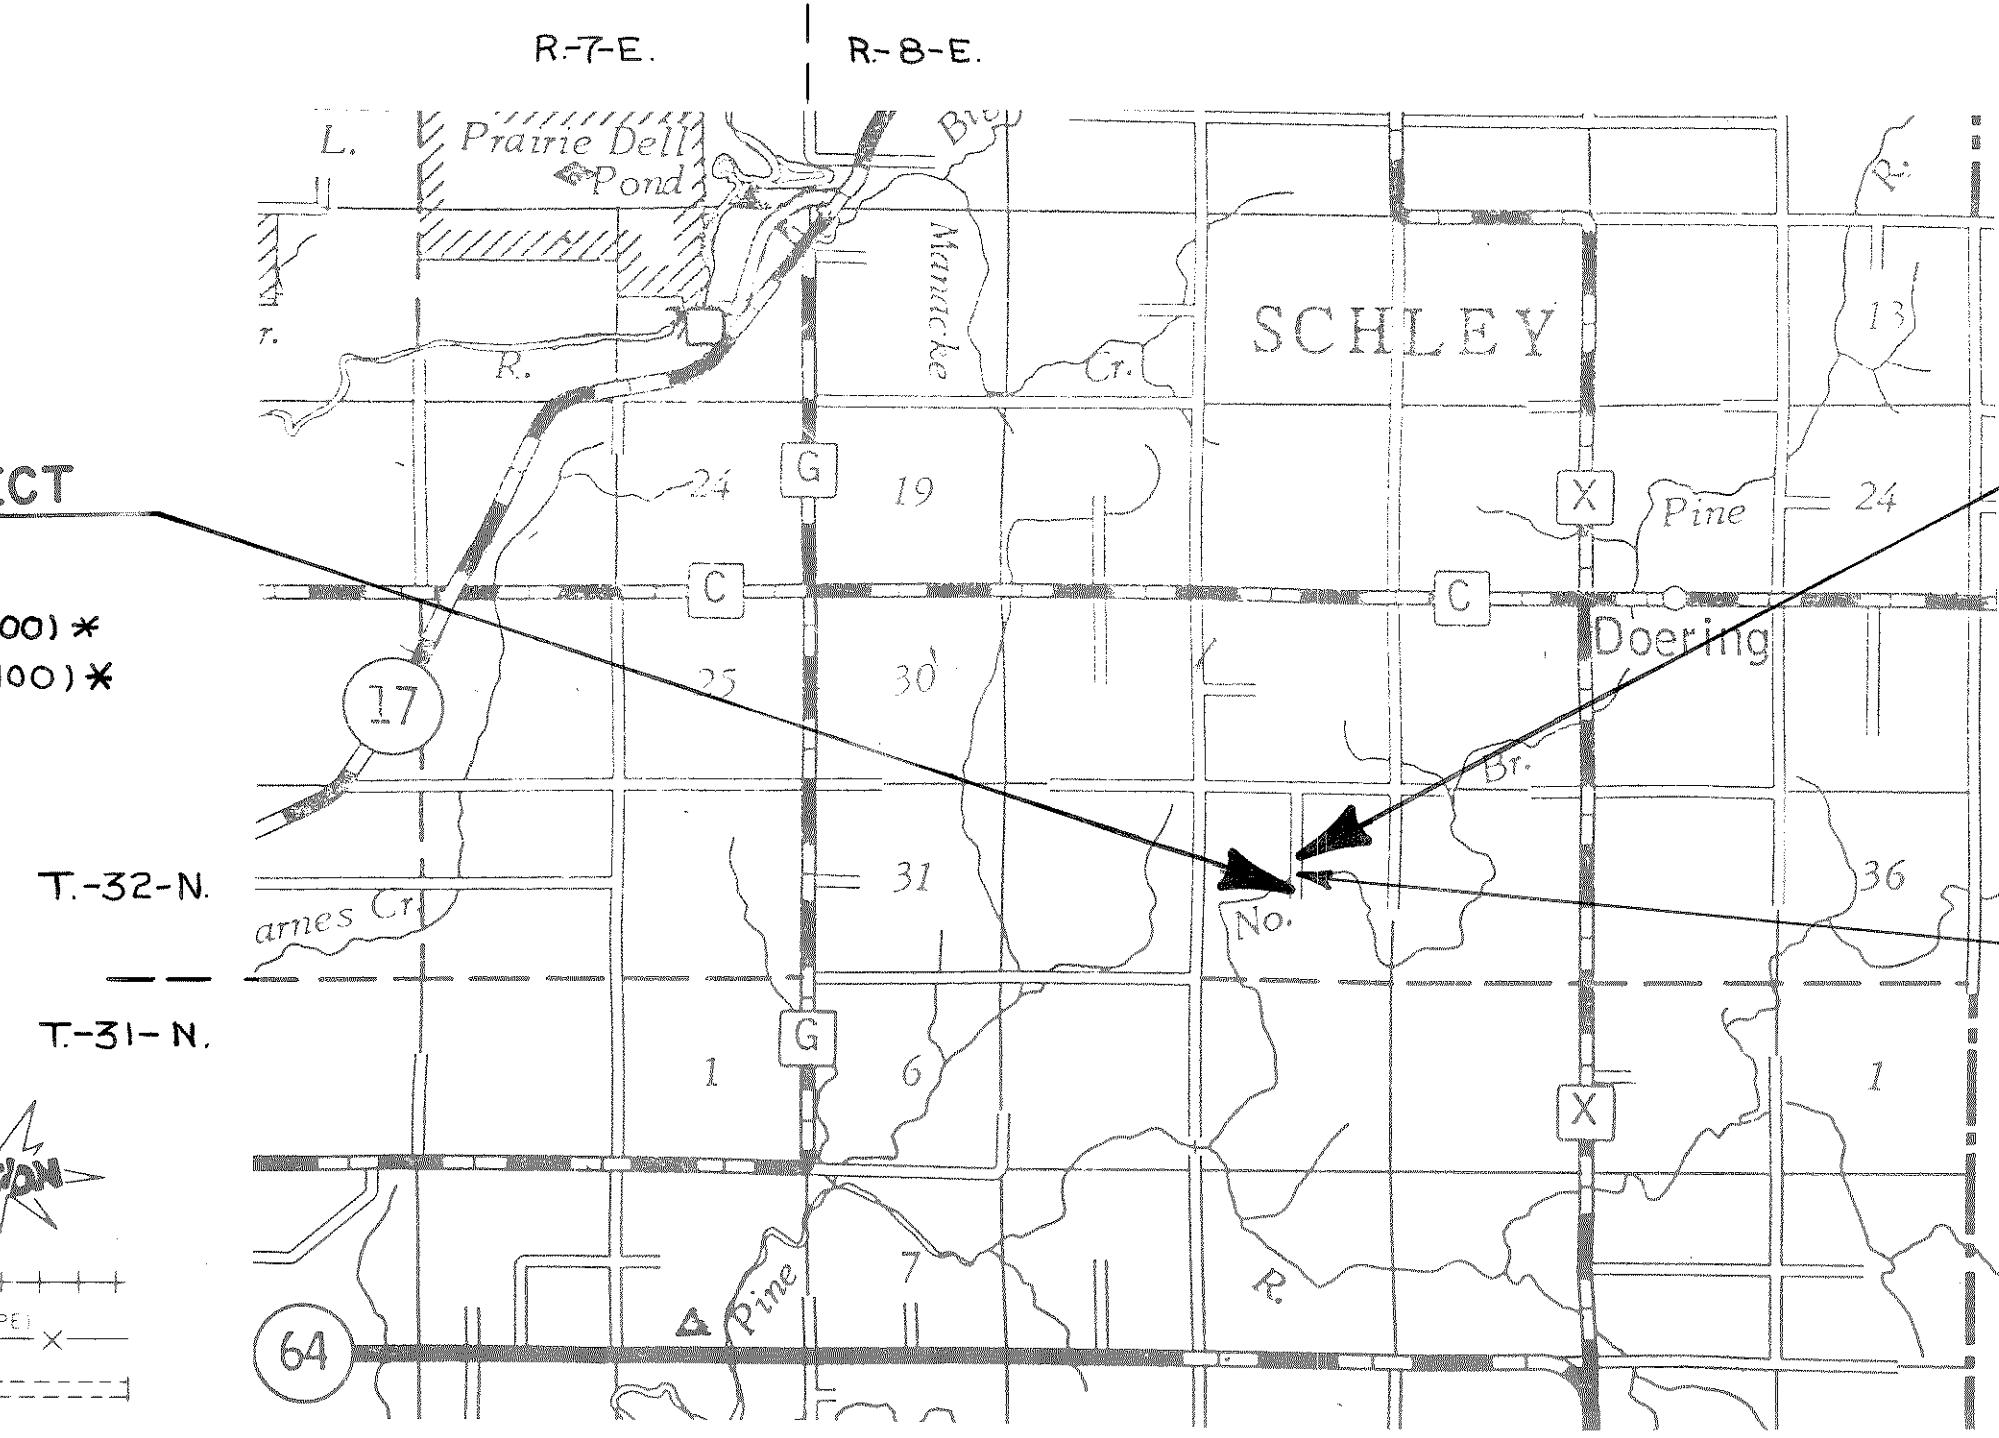

STRUCTURE NO. B-35-96
STA. 19+83.5 TO STA. 20+16.5

Conventional Signs

County Line	-----	Caution Symbol (Combustible fluids under pressure)	
Township or Range Line	-----	Railroads	
Section Line	-----	Fence	
Corporate or City Limits	-----	Culverts in Place	
Property line	-----	Culverts Required	
Lot Line	-----	Power Pole	
Existing Right of Way Line	-----	Telephone or Telegraph Pole	
New Right of Way Line	-----	Right of Way Markers	
Base or Survey Line	-----	Marsh	
Slope Intercept	-----	Wooded Area	
Existing Roadway or Private Entrance	-----	Grade Elevation	



Total Net Length of Centerline = 0.076 Mi. RURAL

* COORDINATES SCALED FROM U.S.G.S TOPOGRAPHIC MAP DOERING 7.5MIN SERIES, WISCONSIN, QUADRANGLE FOR IDENTIFICATION ONLY.

APPROVED FOR
LINCOLN CO.


BY

Jan. 21, 1986 (Date) (Signature of Official)

ORIGINAL
PLANS PREPARED BY

Foth & Van Dyke
Engineers/Architects

2737 S. Ridge Road
P. O. Box 19012
Green Bay, WI 54307-9012
414/497-2500
© 1986 Foth & Van Dyke and Associates Inc.

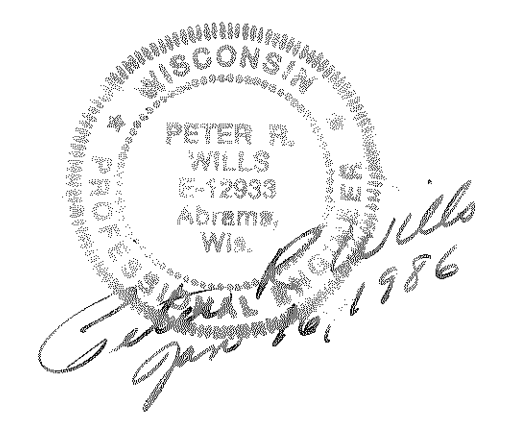

STATE OF WISCONSIN
DEPARTMENT OF TRANSPORTATION

Surveyor	F. B. V.D.	District Checker	D.D.K.
Designer	F. B. V.D.	C.O. Checker	R.S.
District Supervisor	R.S.	C.O. Coordinator	L.A.S.

Approved: _____
Date 4/4/86 District Transportation Director

Approved: _____
Date 5-2-86 Chief Design Engineer

Approved: _____
Date 5/5/86 Director of Development

U.S. DEPARTMENT OF TRANSPORTATION
FEDERAL HIGHWAY ADMINISTRATION
REGION 5 WISCONSIN DIVISION

Approved: _____
Date _____
Division Administrator

ACT. 9860-02-70
LINCOLN
w/ 9860-02-70
July