


LEVELS ON - 1, 2, 3, 4, 5, 6, 7, 8, 9, 10, 11, 12, 13, 14, 15, 16, 17, 18, 19, 20, 21, 22, 23, 24, 25, 26, 27, 28, 29, 30, 31, 32, 33, 34, 35, 36, 37, 38, 39, 40, 41, 42, 43, 44, 45, 46, 47, 48, 49, 50, 51, 52, 53, 54, 55, 56, 57, 58, 59, 60, 61, 62, 63

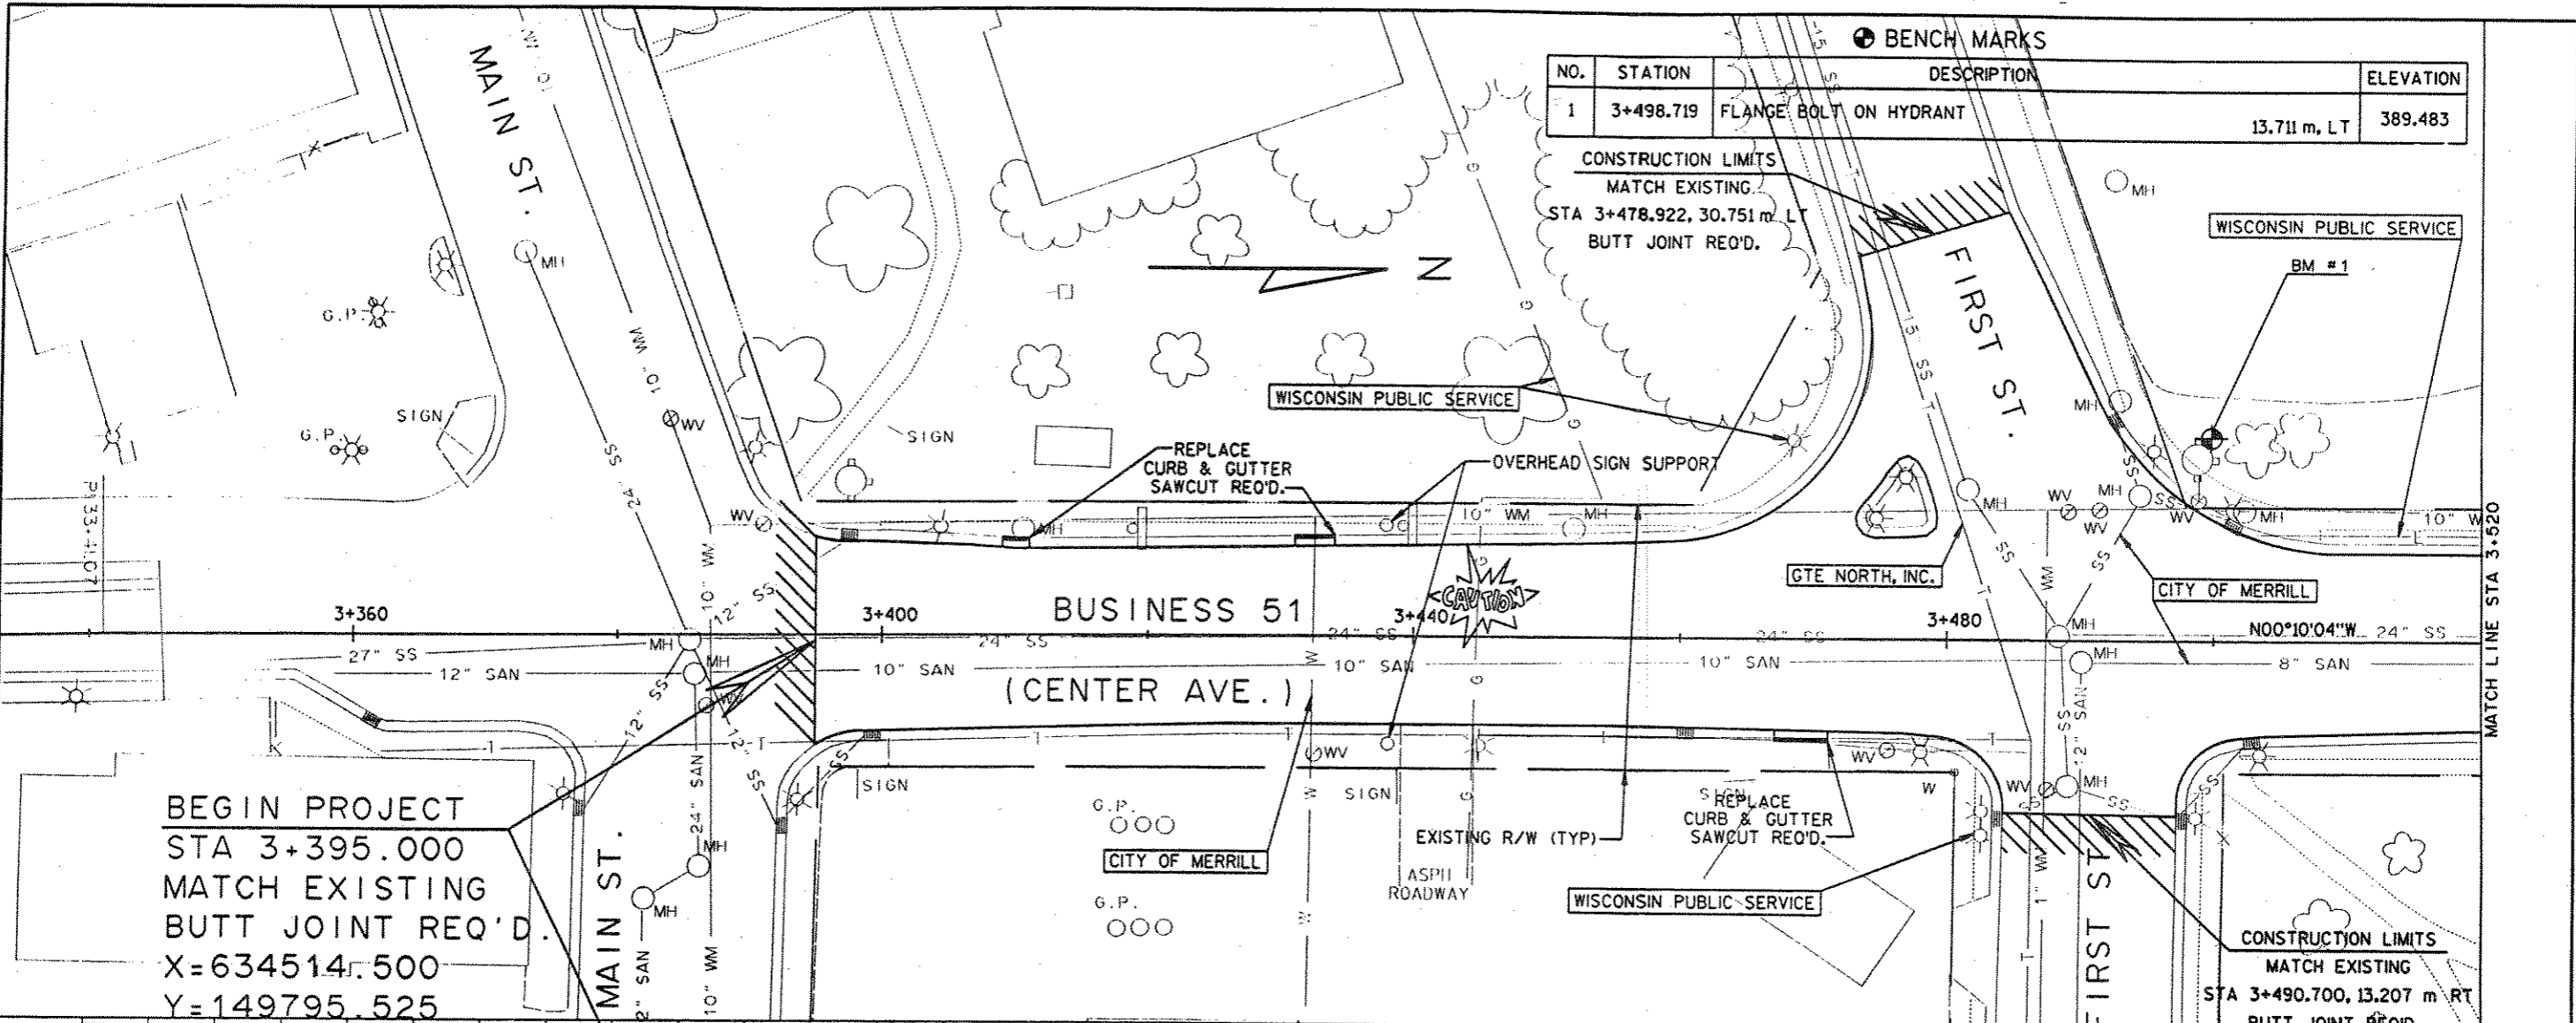


NO.	STATION	DESCRIPTION	ELEVATION
1	3+498.719	FLANGE BOLT ON HYDRANT	13.711 m, LT 389.483

CONSTRUCTION LIMITS
MATCH EXISTING
STA 3+478.922, 30.751 m LT
BUTT JOINT REQ'D.

BEGIN PROJECT
STA 3+395.000
MATCH EXISTING
BUTT JOINT REQ'D.
X=634514.500
Y=149795.525

CONSTRUCTION LIMITS
MATCH EXISTING
STA 3+490.700, 13.207 m RT
BUTT JOINT REQ'D.

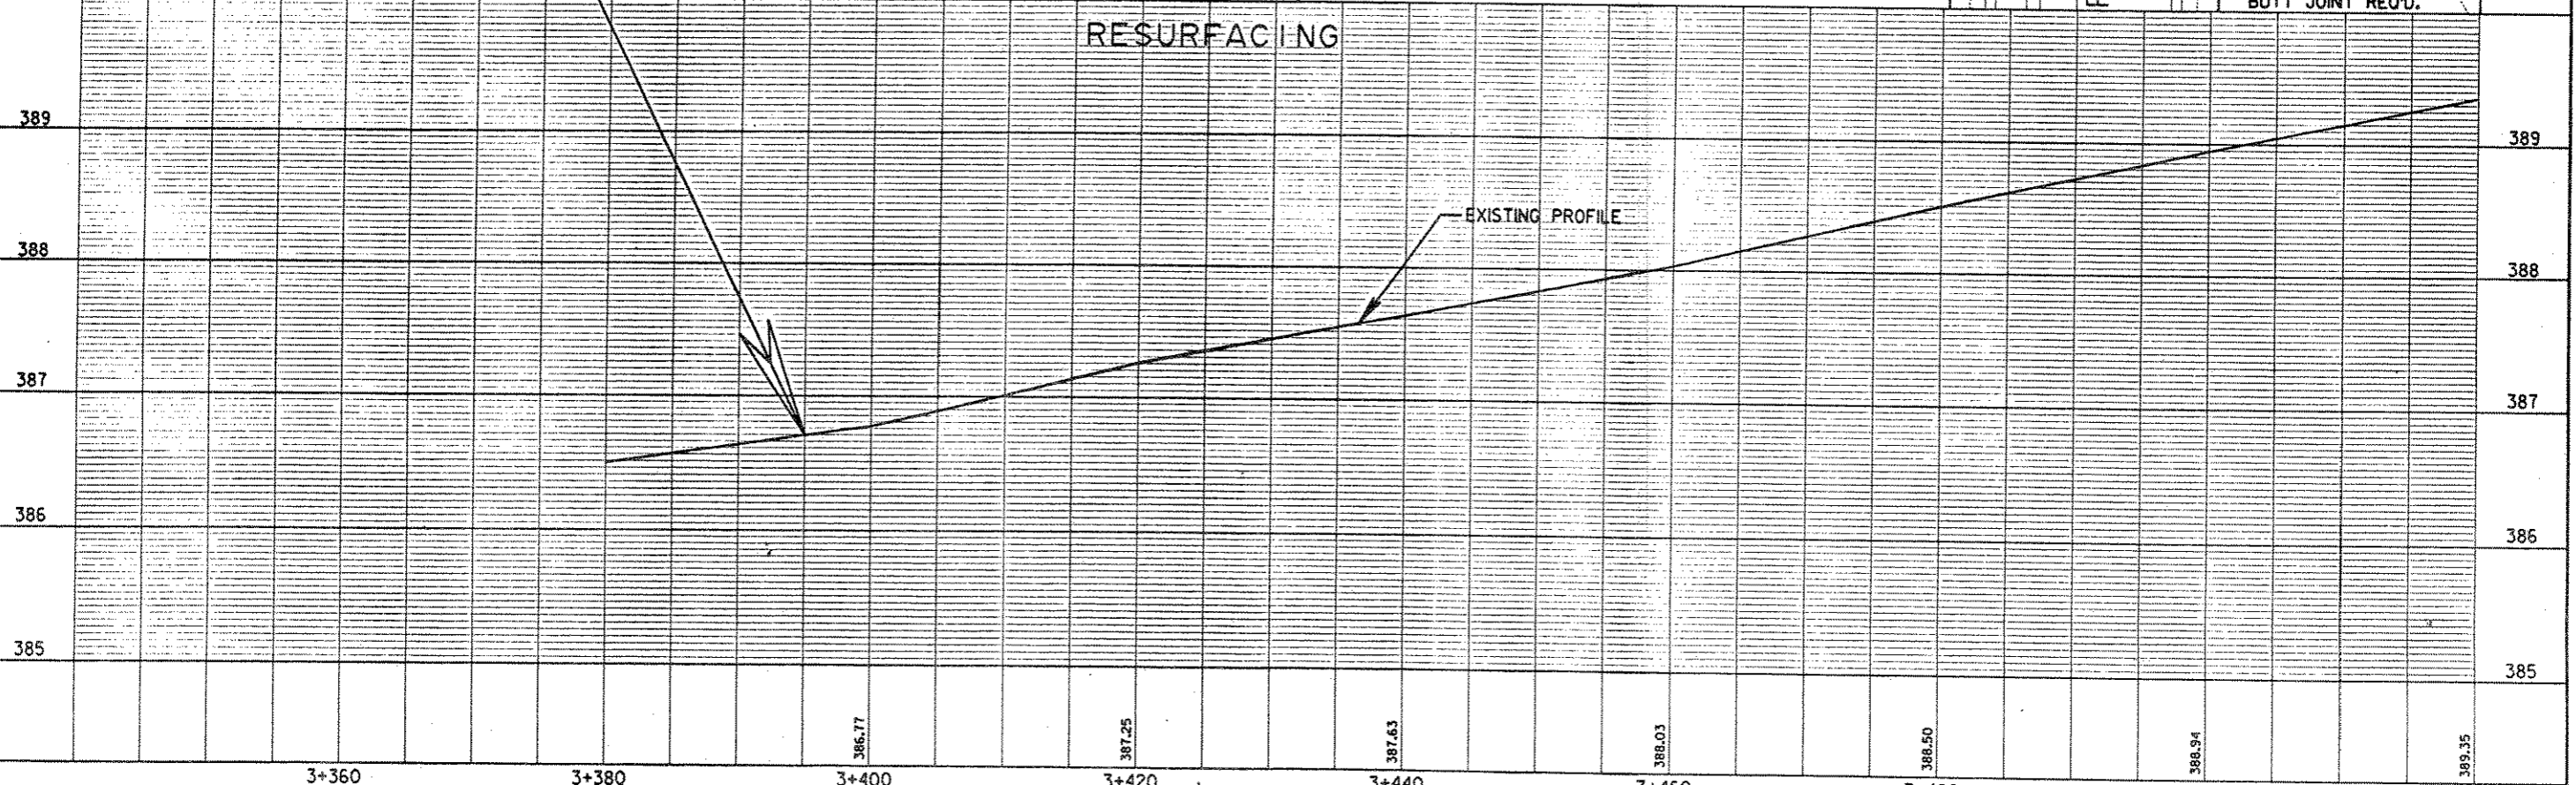

USH 51 PLAN AND PROFILE (INCLUDES EROSION CONTROL PLANS)	HWY: BUS 51	COUNTY: LINCOLN	STATE PROJECT NO: 9675-07-70	SCALE: 1:250	SHEET NO: 5.0	M
--	-------------	-----------------	------------------------------	--------------	---------------	---