


COUNTY AND HIGHWAY	ROUTE AND SECTION	CLASS AND AGREEMENT		FEDERAL DIVISION OFFICE	SHEET NUMBER	TOTAL SHEETS
		STATE	FEDERAL			
35.6	568.0		11.1	WIS. 5 N	1	66

INDEX OF SHEETS


- SHEET NO. 1 TITLE
- SHEET NO. 2 TYPICAL CROSS SECTIONS
- SHEET NO. 2 ESTIMATE OF QUANTITIES
- SHEET NO. 2 MISCELLANEOUS QUANTITIES
- SHEET NO. - RIGHT OF WAY PLAT
- SHEET NO. 3-12 PLAN AND PROFILE STA. 0+00 TO STA. 279+26.3
- SHEET NO. 13-16 STANDARD DETAILS
- SHEET NO. - DRAINAGE STRUCTURES
- SHEET NO. 17-66 CROSS SECTIONS

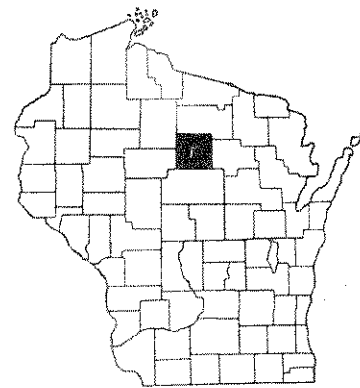

STATE OF WISCONSIN
STATE HIGHWAY COMMISSION OF WISCONSIN

PLAN AND PROFILE OF PROPOSED
MERRILL-CHAT ROAD
C.T.H. "K" & "H"
LINCOLN COUNTY
PROJECT S 0568(1)


PLAN 1 IN. = 100 FT.
PROFILE HOR. 1 IN. = 100 FT. VERT. 1 IN. = 10 FT.
CROSS SECTIONS HOR. 1 IN. = 5 FT. VERT. 1 IN. = 5 FT.

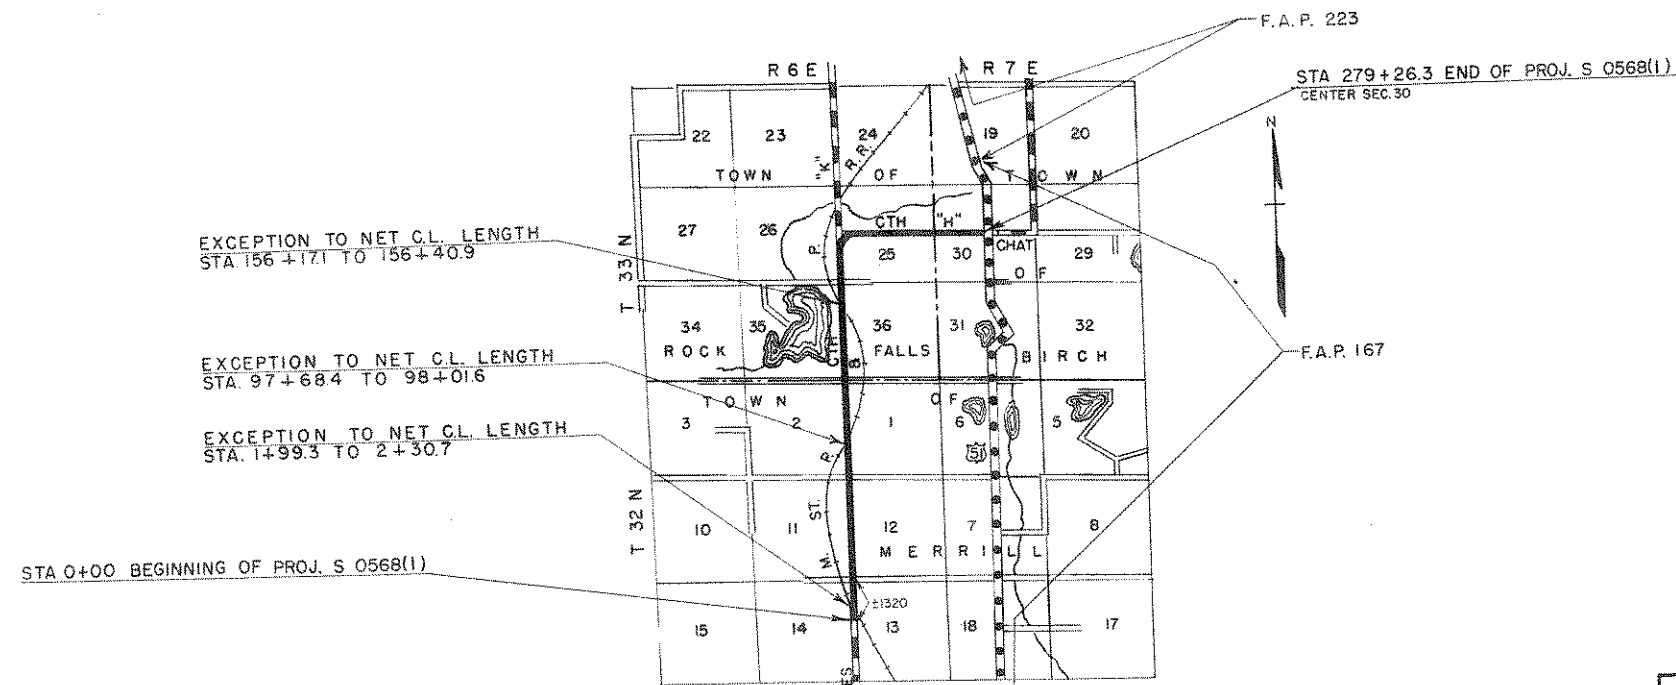

CONVENTIONAL SIGNS

- | | | | |
|---------------------------|-------|-------------------------------|-----------------|
| STATE LINE | ----- | CULVERTS IN PLACE | ----- |
| COUNTY LINE | ----- | CULVERTS REQUIRED | ----- |
| TOWNSHIP OR RANGE LINE | ----- | DROP INLET | ----- |
| SECTION LINE | ----- | POWER POLE | ----- |
| NEW RIGHT OF WAY LINE | ----- | TELEPHONE OR TELEGRAPH POLE | ----- |
| PRESENT RIGHT OF WAY LINE | ----- | RIGHT OF WAY MARKERS | ----- |
| WIRE FENCE { WOVEN | ----- | REFERENCE STAKE FOR HUBS ONLY | ----- |
| BARBED | ----- | MARSH | ----- |
| LOT LINE | ----- | HEDGE | ----- |
| CORPORATE OR CITY LIMITS | ----- | TREES | ----- |
| PROPERTY LINE | ----- | GROUND ELEVATION | DATUM LINE 73.9 |
| TRAVELED WAY OR P.E. | ----- | GRADE ELEVATION | DATUM LINE 75.6 |
| RAILROADS | ----- | | |
| BASE OR SURVEY LINE | ----- | | |


LAYOUT

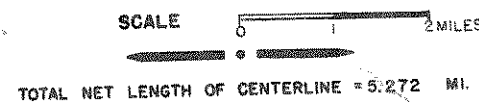

STATE HIGHWAY COMMISSION OF WISCONSIN MADISON, WIS.		DEPARTMENT OF COMMERCE BUREAU OF PUBLIC ROADS	
SURVEYOR: <u>A.M.H.</u> NOTE BOOK: <u>8339, 8380</u>			
DIVISION COMPUTER: <u>R.M.B.</u> M. O. CHECKER			
DIVISION CHECKER: <u>R.L.J.</u> CORRECT			
CORRECT:		RECOMMENDED FOR APPROVAL:	
DATE: <u>5/18/51</u>	<u>[Signature]</u> DIVISION ENGINEER	DISTRICT ENGINEER	DATE
RECOMMENDED FOR APPROVAL:			
DATE: <u>5/28/51</u>	<u>[Signature]</u> CONSTRUCTION ENGINEER		
APPROVED:		APPROVED:	
DATE: <u>5/29/51</u>	<u>[Signature]</u> STATE HIGHWAY ENGINEER	DIVISION ENGINEER	DATE

REMOVE EXISTING R.R. SIGNS
 REFLECTORIZED SIGNS REQ'D. :-
 2 - ⊗ ADVANCE R.R. WARNING SIGNS.
 2 - X CROSS BUCK R.R. WARNING SIGNS.
 (NOT PART OF THIS CONTRACT)

S.P.M. DIVISION	PROJECT	SHEET NUMBER	TOTAL SHEETS
SN	50568(1)	3	66

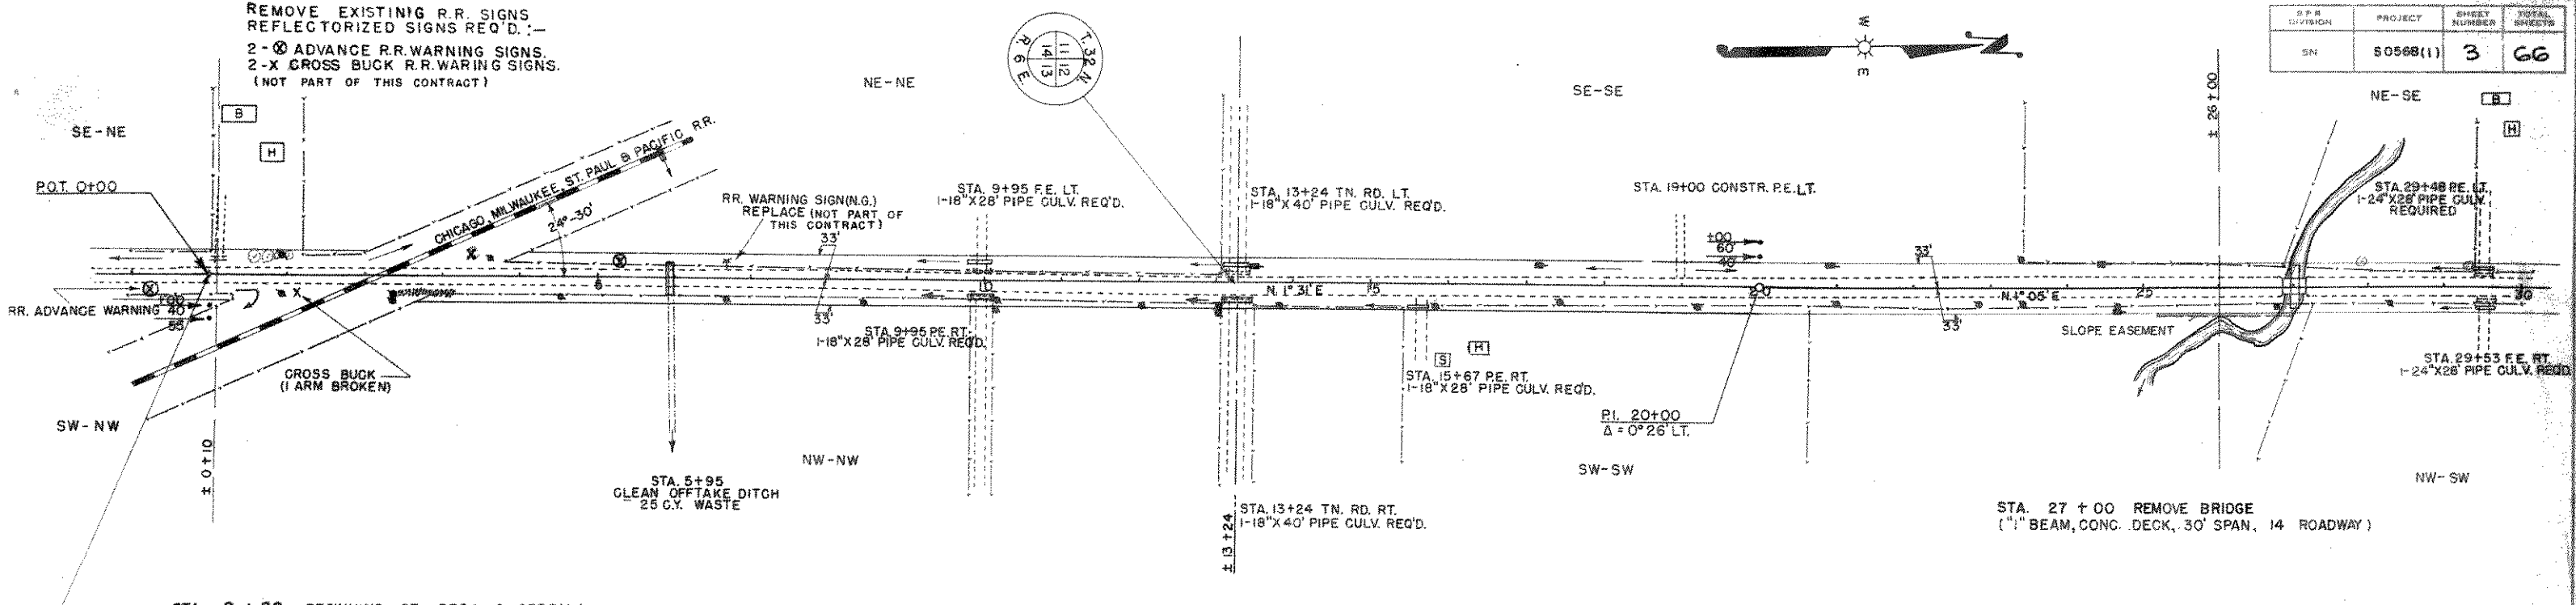


STA. 0+00 BEGINNING OF PROJ. S 0568(1)

NOTE: REMOVE ALL EXISTING CULVERTS UNDER NEW CONSTRUCTION
 WITHIN LIMITS OF PROJECT.


BENCH MARKS

NO.	STA.	DESCRIPTION	ELEV.
1	0+75	SPIKE IN TELEPHONE POLE	100' RT. 200.00
2	17+25	" " TWIN BASSWOOD	140' RT. 207.87
3	27+10	" " 18" ELM	85' RT. 198.97

NET CENTERLINE LENGTH STA. 0+00 TO STA. 30+00 = 2968.6 LIN. FT.

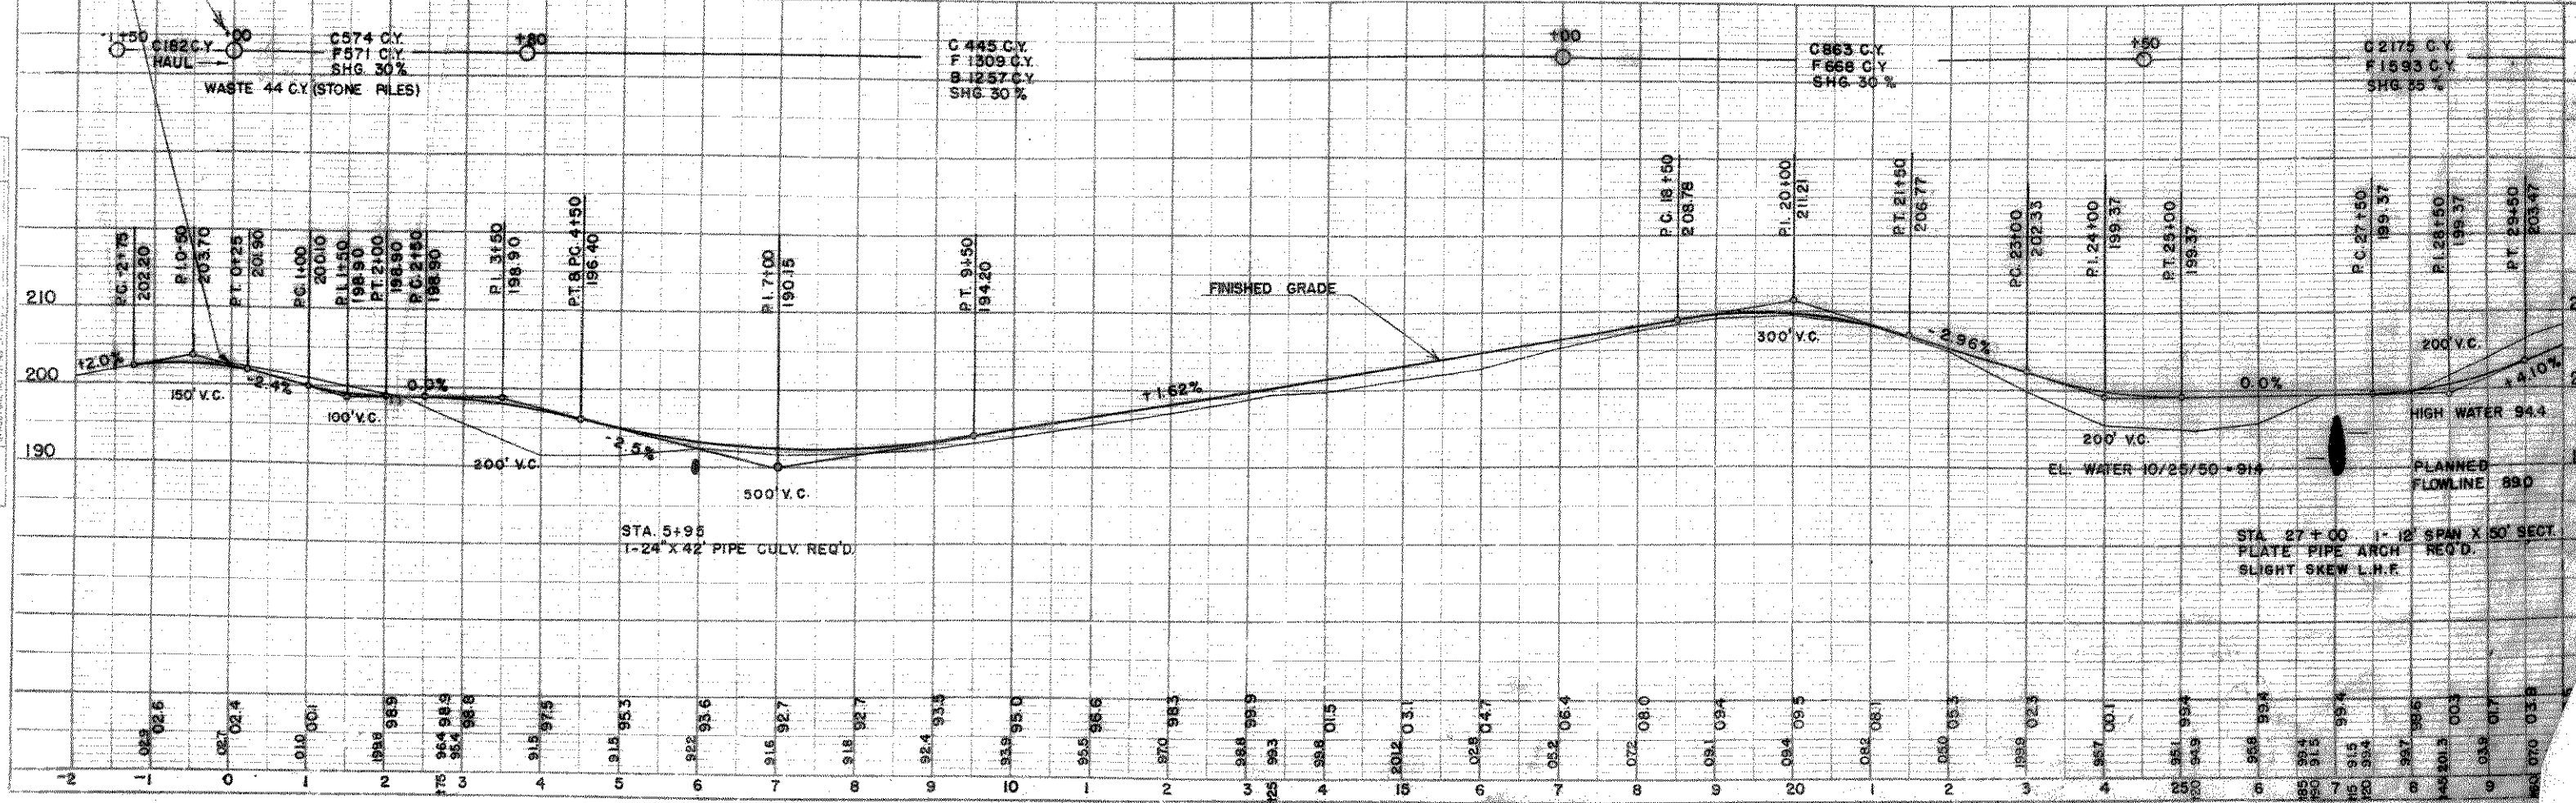


PROFILE
 SURVEYED
 5/20/12
 NOTE BOOK
 80339
 NO. 8540

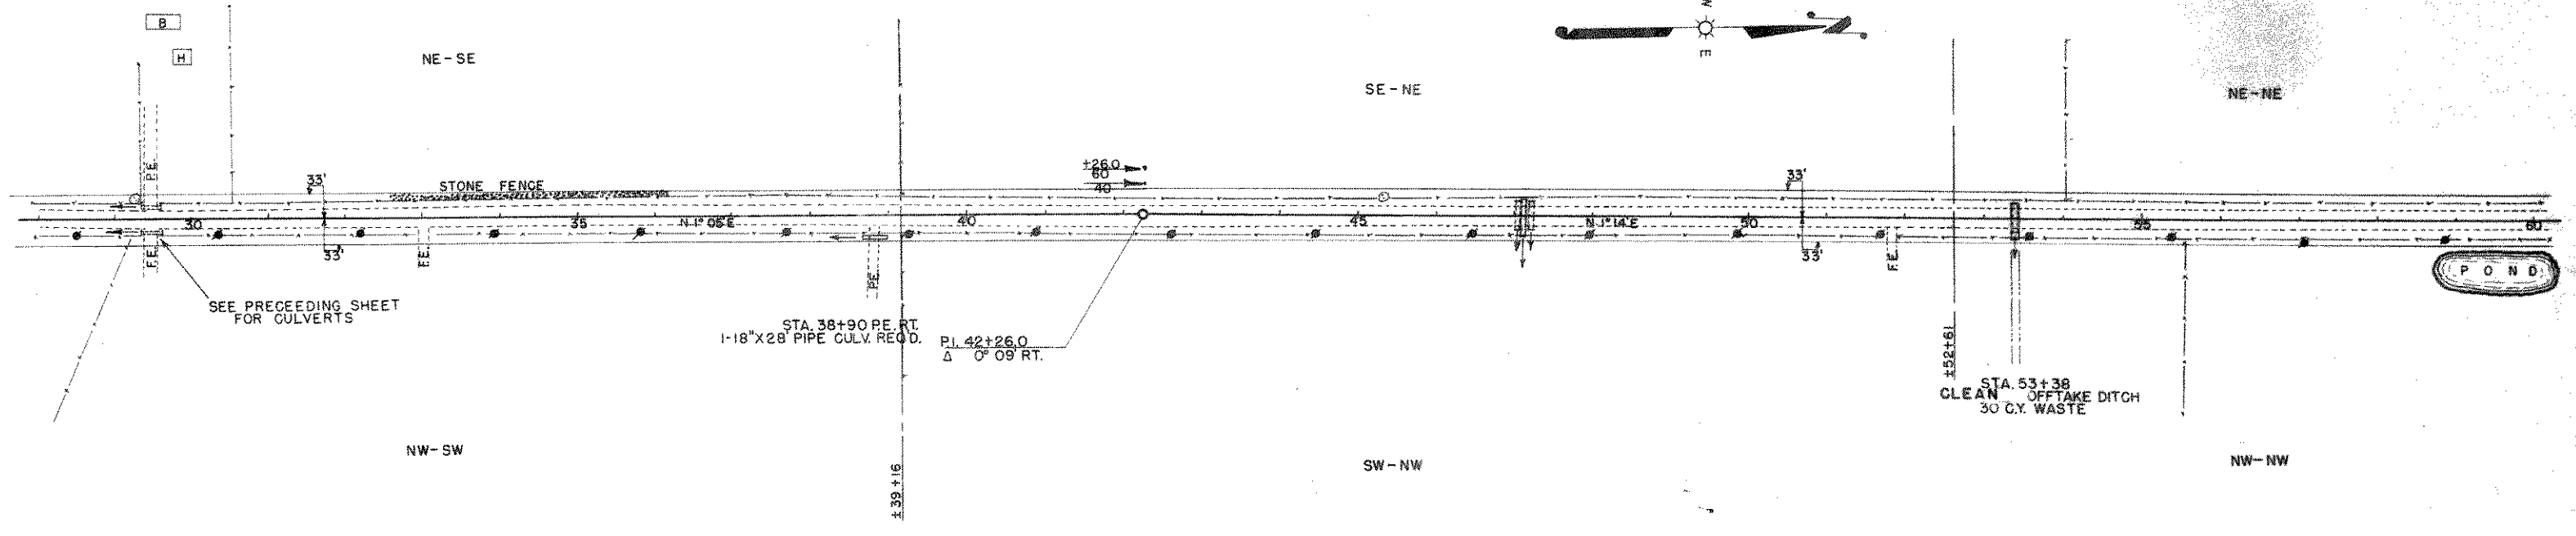

NOTE: REMOVE ALL EXISTING CULVERTS UNDER NEW CONSTRUCTION WITHIN LIMITS OF PROJECT.

BENCH MARKS			
NO.	STA.	DESCRIPTION	ELEV.
3	27+10	SPIKE IN 18" ELM	85'RT. 198.97
4	39+25	" " 8" POPPLE	70'LT. 229.40
5	49+85	" " 10" BIRCH	60'LT. 211.43
6	63+30	SW. COR. SCHOOL STEPS	65'RT. 239.99

NET CENTERLINE LENGTH STA. 30+00 TO STA. 60+00 = 3,000 LIN. FT.

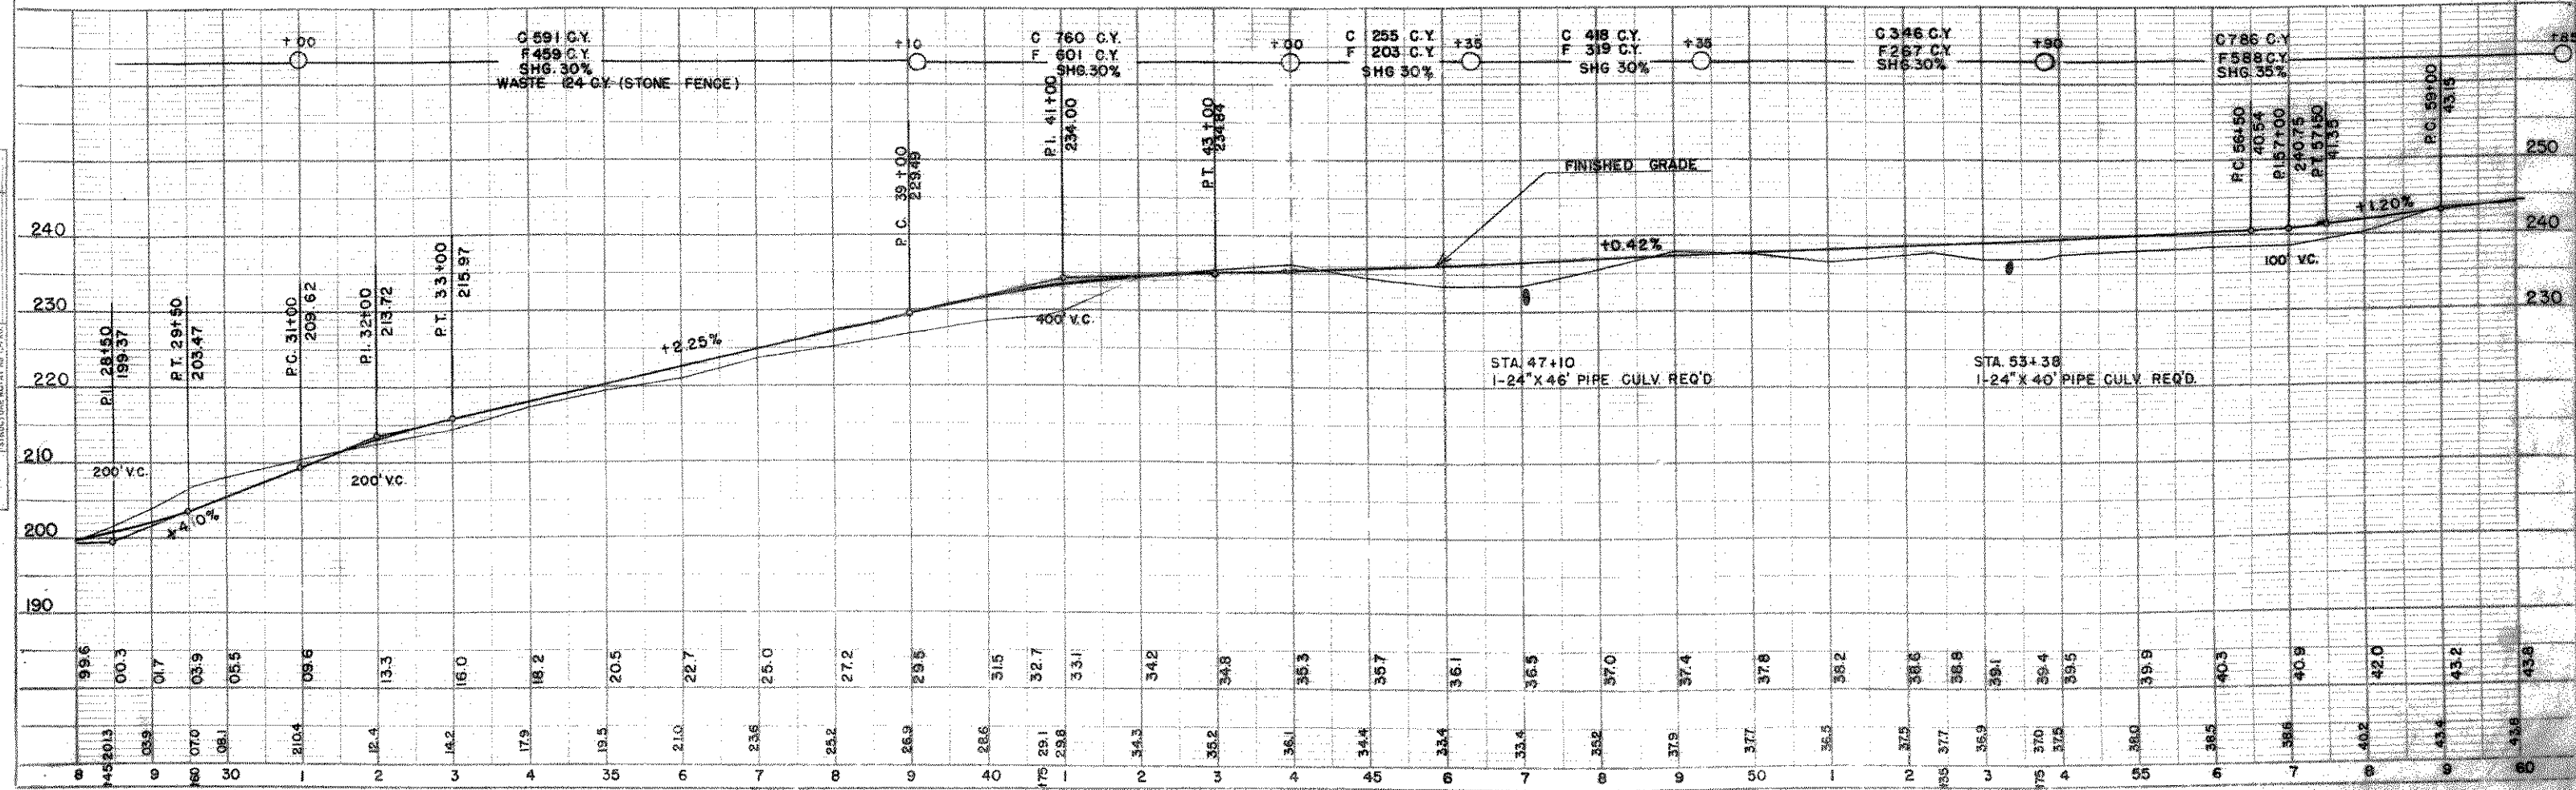


PLAN	DATE	BY	CHKD.
SURVEYED BY: A.H.			
NOTED BY: A.H.			
ALIGNED CHECKED BY: A.H.			
NO. 6399			

PROFILE	DATE	BY	CHKD.
SURVEYED BY: A.H.			
NOTED BY: A.H.			
ALIGNED CHECKED BY: A.H.			
NO. 6399			

B.P.R. DIVISION	PROJECT	SHEET NUMBER	TOTAL SHEETS
5N	S0568 (1)	5	66


DATE: _____
 DRAWN BY: A. HESS
 CHECKED BY: A. HESS
 NO. 8339

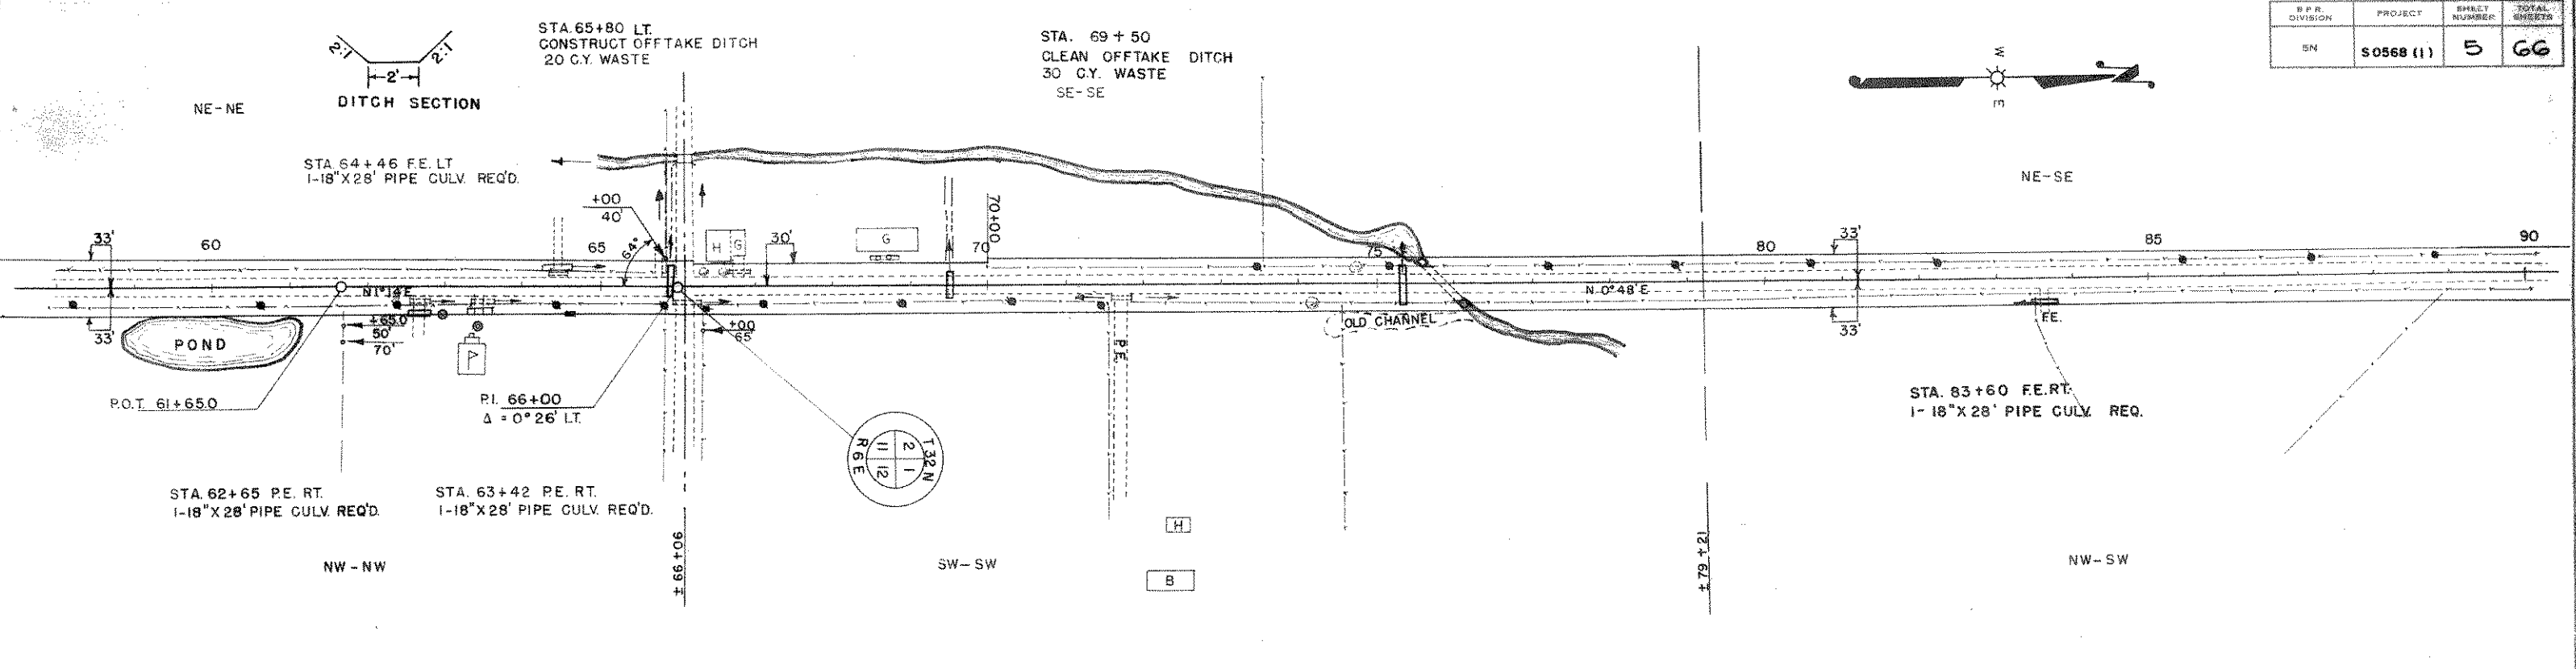

NOTE: REMOVE ALL EXISTING CULVERTS UNDER NEW CONSTRUCTION WITHIN LIMITS OF PROJECT, EXCEPT 72\"/>

BENCH MARKS			
NO	STA	DESCRIPTION	ELEV
6	63+30	S.W. COR. OF SCHOOL STEPS	65' RT. 239.99
7	82+00	SPIKE IN 18\"/>	
8	91+40	" " CLUMP OF MAPLES	70' RT. 252.55



NET CENTERLINE LENGTH STA. 60+00 TO STA. 90+00 = 3,000 LIN. FT.

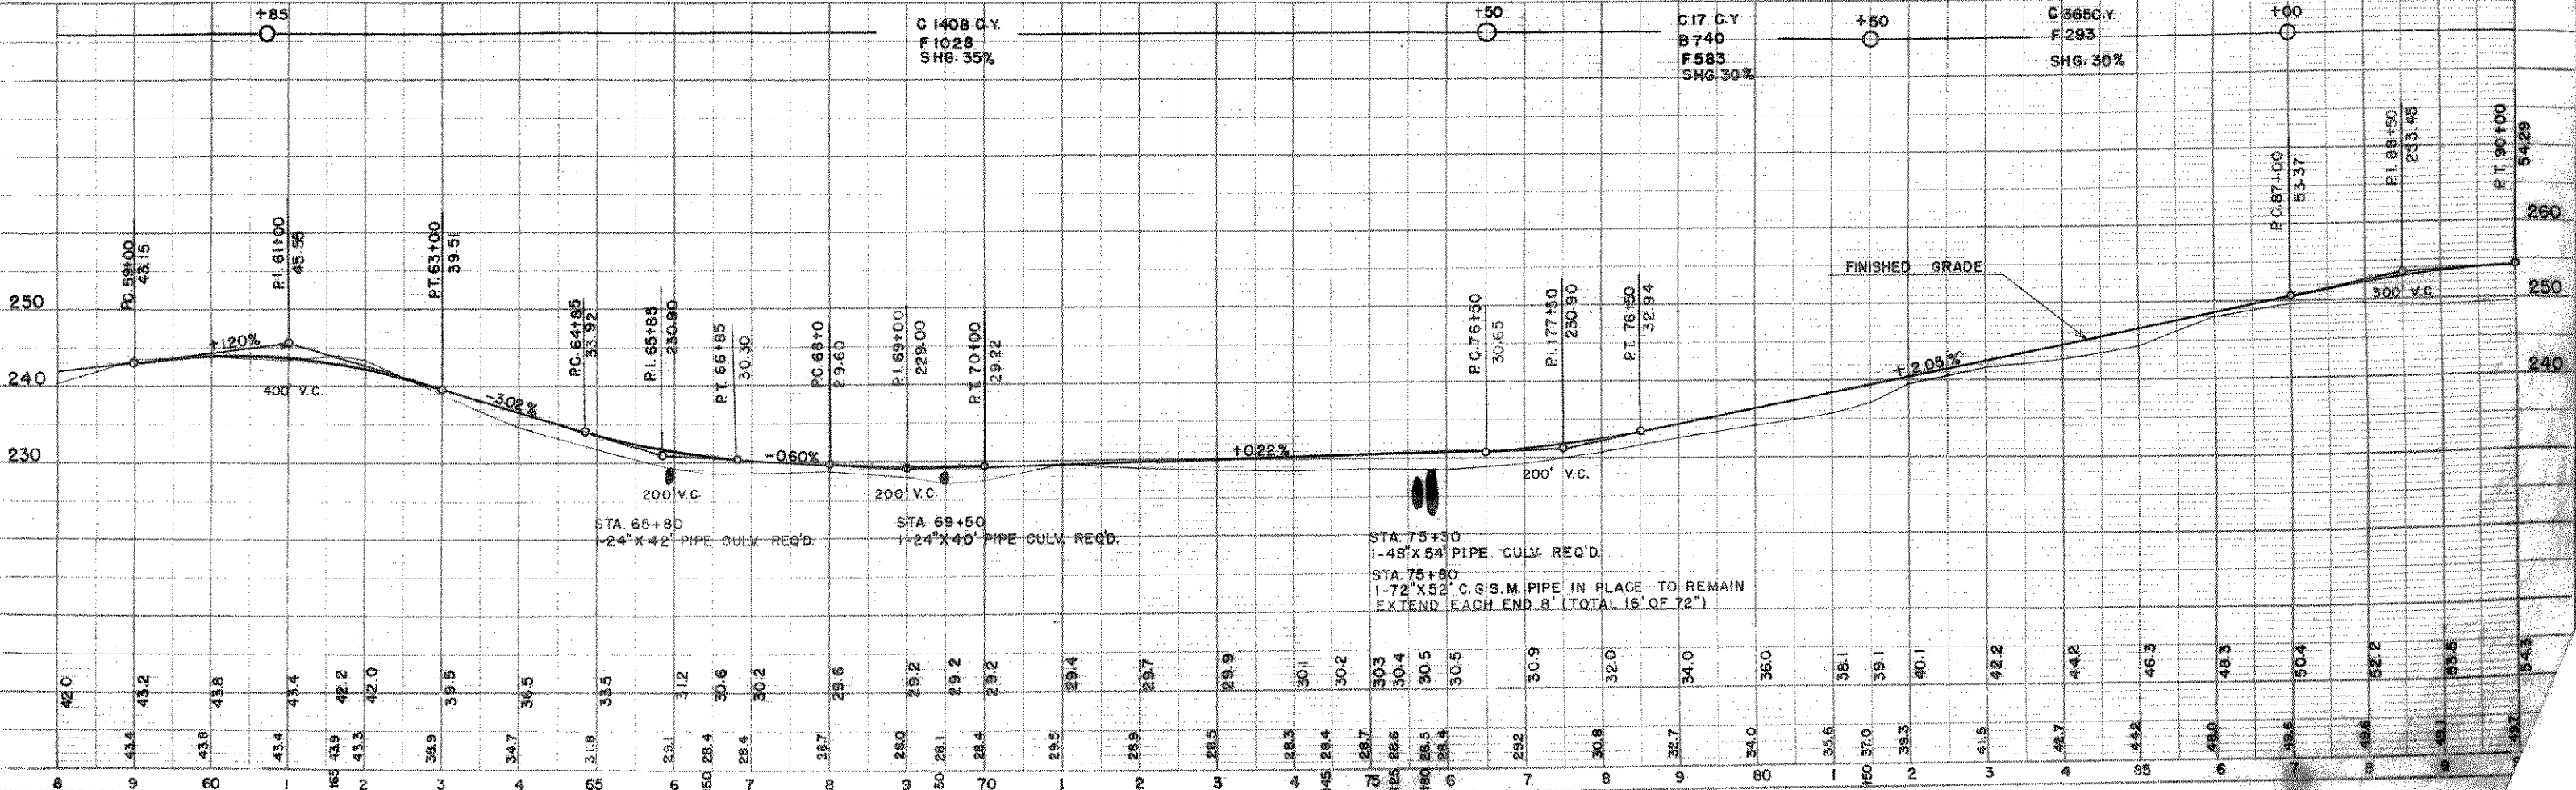

PROFILE: _____
 DATE: _____
 NO. 8340

STATE DIVISION	PROJECT	SHEET NUMBER	TOTAL SHEETS
5N	S0568(1)	6	66


REMOVE EXISTING R.R. SIGNS
 REFLECTORIZED SIGNS REQ'D.:-
 2-⊗ ADVANCED R.R. WARNING SIGNS
 2-X CROSS BUCK R.R. WARNING SIGNS.
 (NOT PART OF THIS CONTRACT)

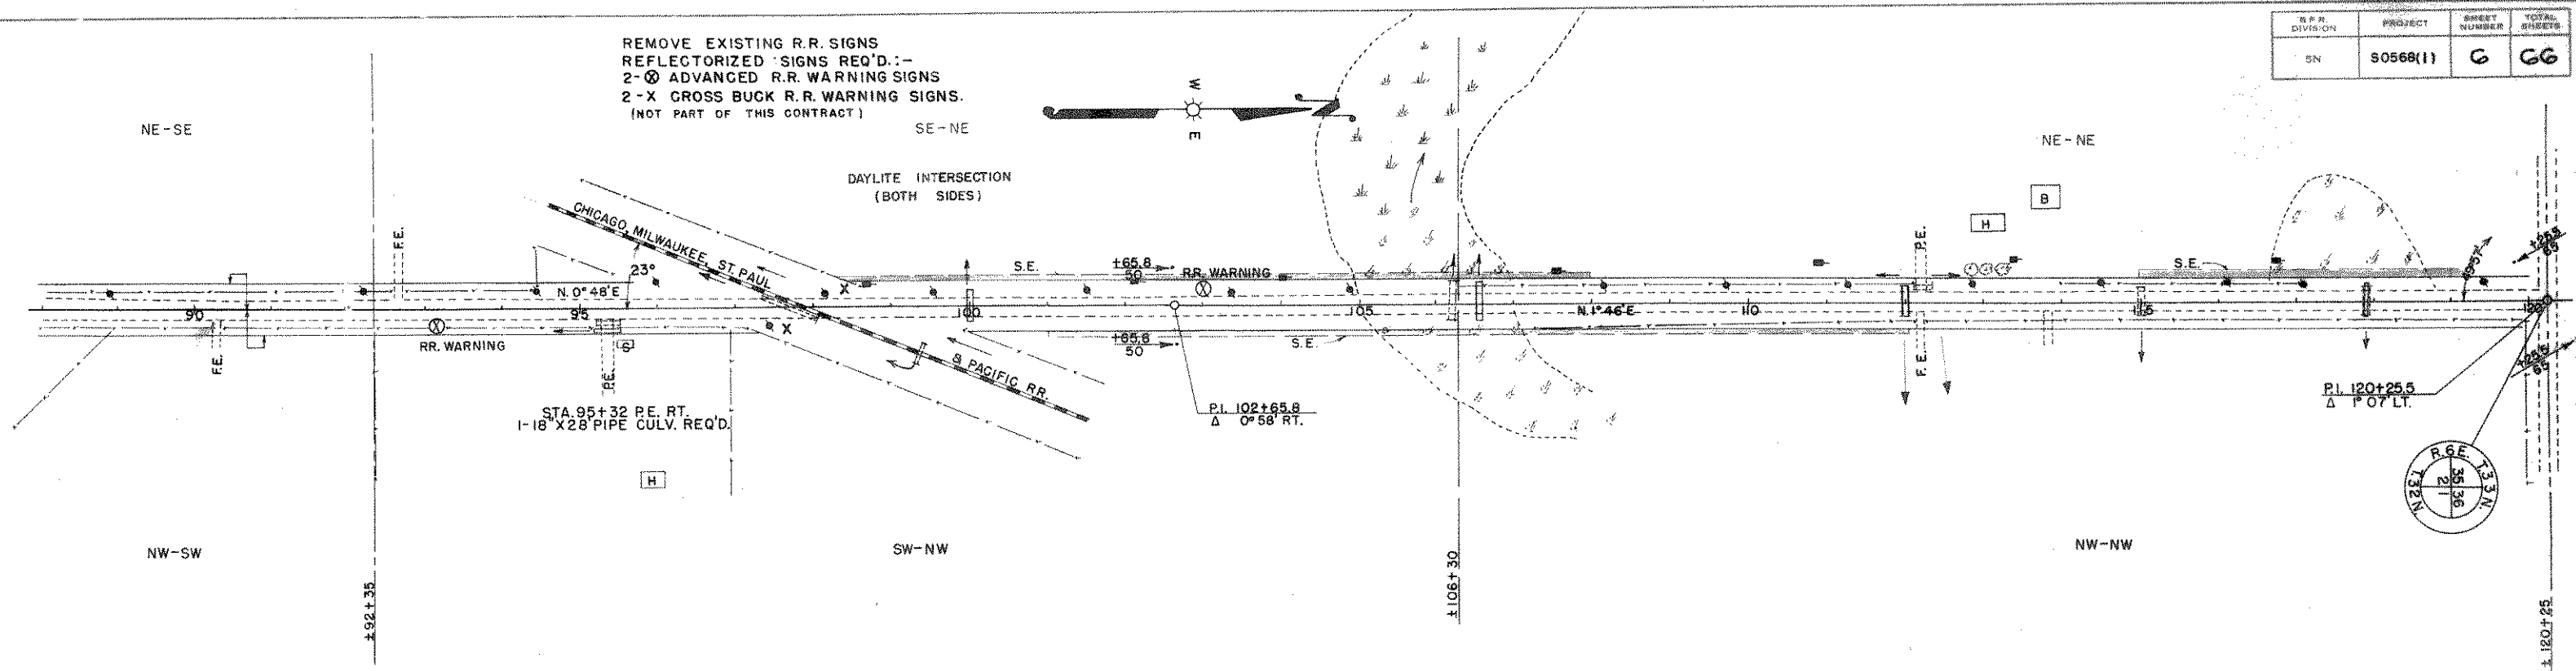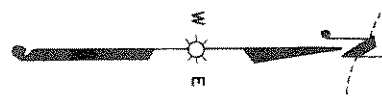

NOTE: REMOVE ALL EXISTING CULVERTS UNDER NEW CONSTRUCTION WITHIN LIMITS OF PROJECT.

BENCH MARKS			
NO.	STA.	DESCRIPTION	ELEV.
8	91+40	SPIKE IN CLUMP MAPLE	70' RT. 252.55
9	105+15	" " 6" POPPLE	55' LT. 262.39
10	118+85	" " 8" W. BIRCH	55' LT. 283.05

NET CENTERLINE LENGTH STA. 90+00 TO STA. 120+00 = 2966.8 LIN. FT.

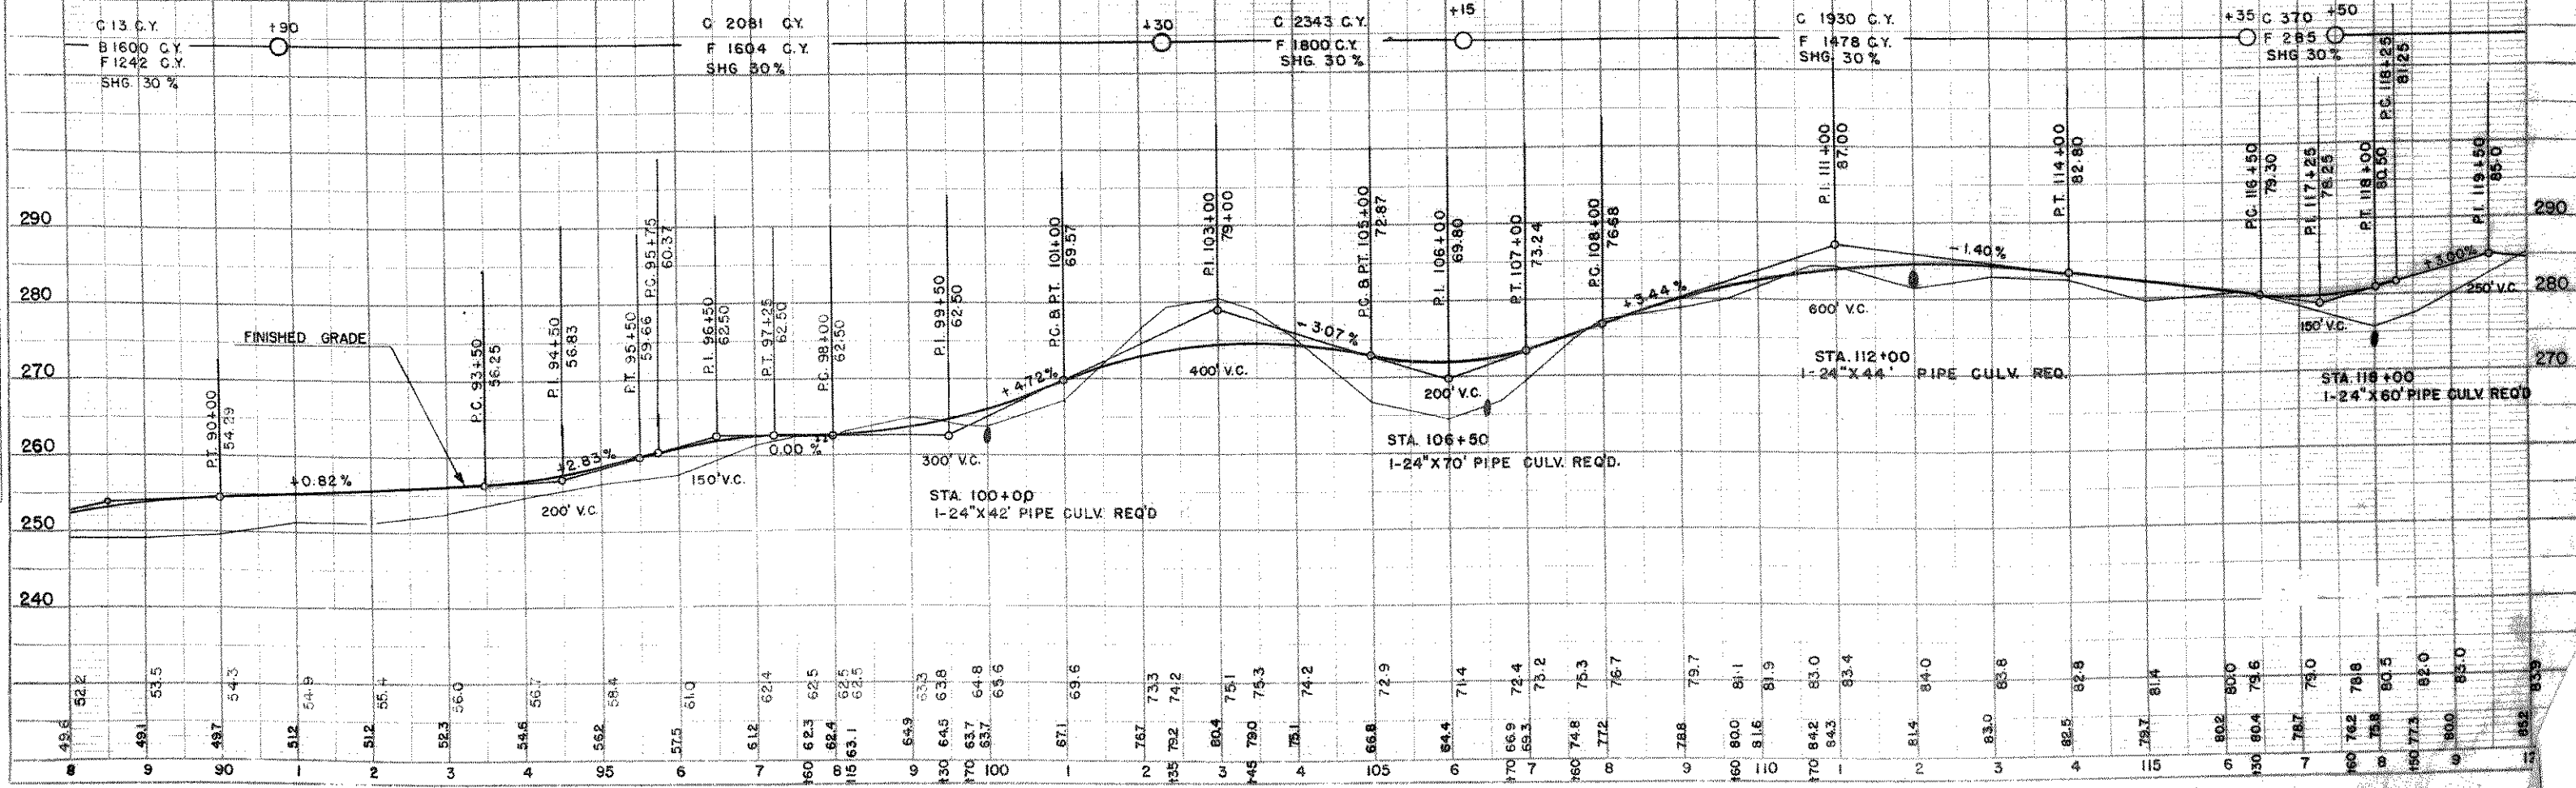


DATE	BY
	A. HESS
DATE	BY
	A. HESS
DATE: _____
 BY: A. HESS
 CHECKED: _____
 NO. 8339

DATE: _____
 BY: P.C.
 CHECKED: _____
 NO. 8340

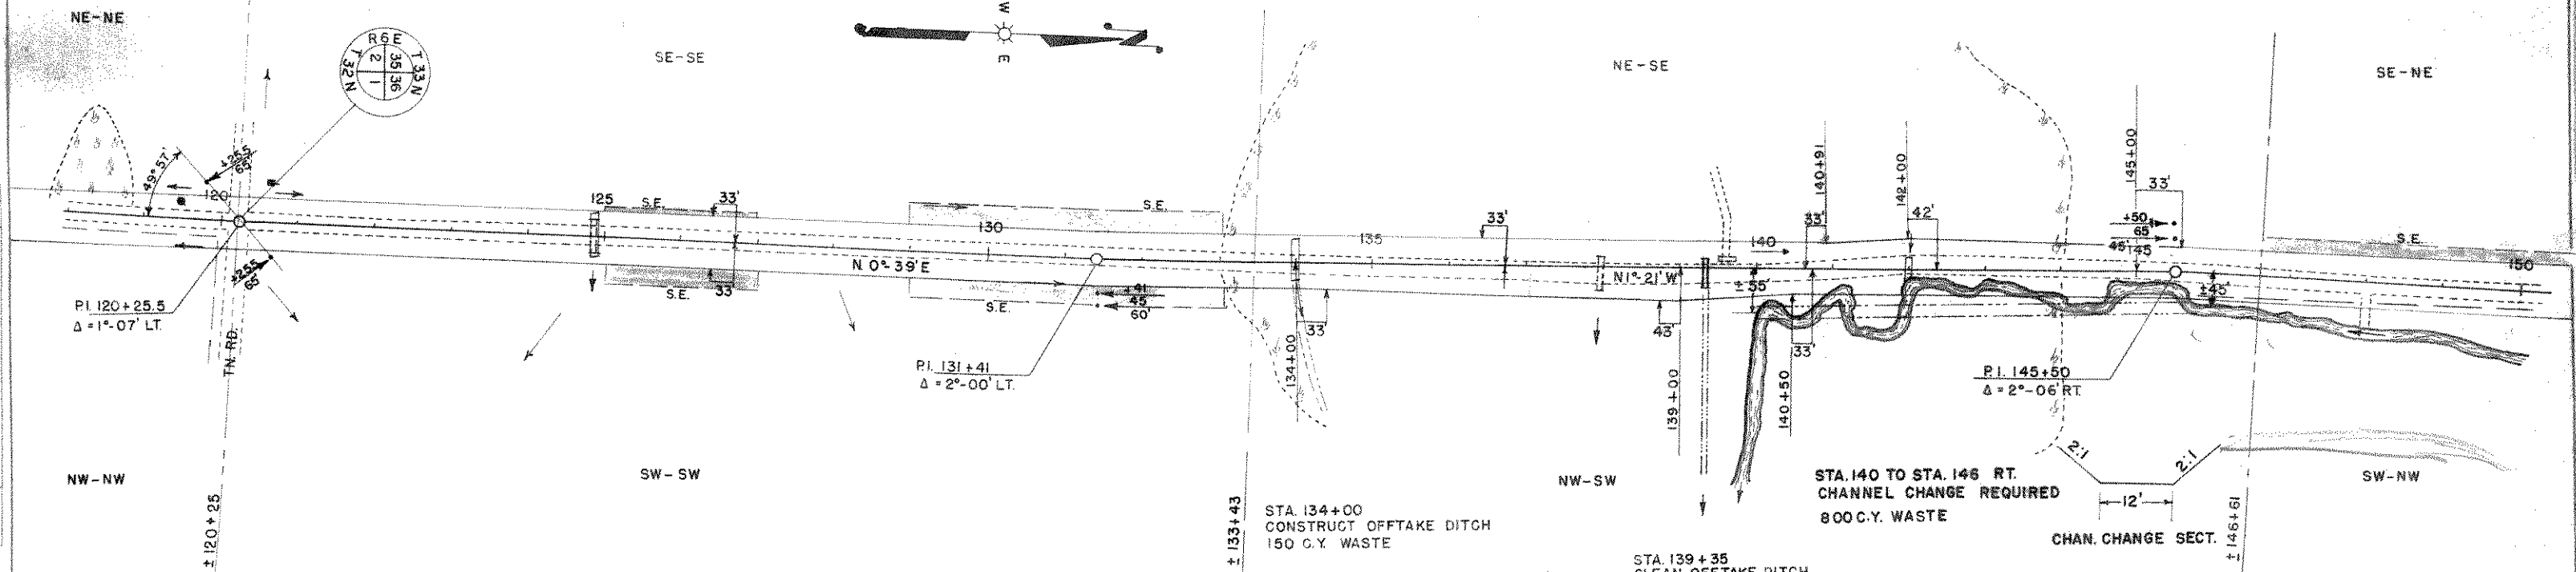


NOTE: REMOVE ALL EXISTING CULVERTS UNDER NEW CONSTRUCTION WITHIN LIMITS OF PROJECT.

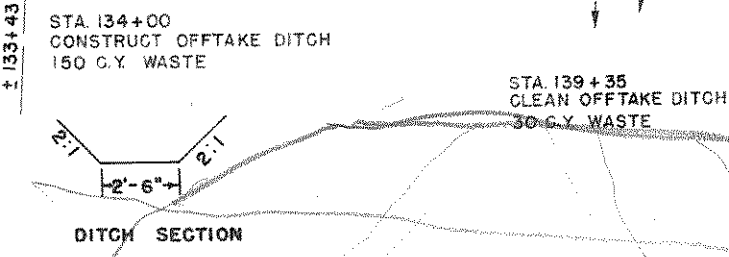

BENCH MARKS



NO.	STA.	DESCRIPTION	ELEV.
10	118+85	SPIKE IN 8" W. BIRCH	55' LT. 285.05
11	129+60	" " 6" POPLAR	55' RT. 273.90
12	146+10	" " 18" ELM	45' RT. 267.66

NET CENTERLINE LENGTH STA. 120+00 TO STA. 150+00 = 3,000 LIN. FT

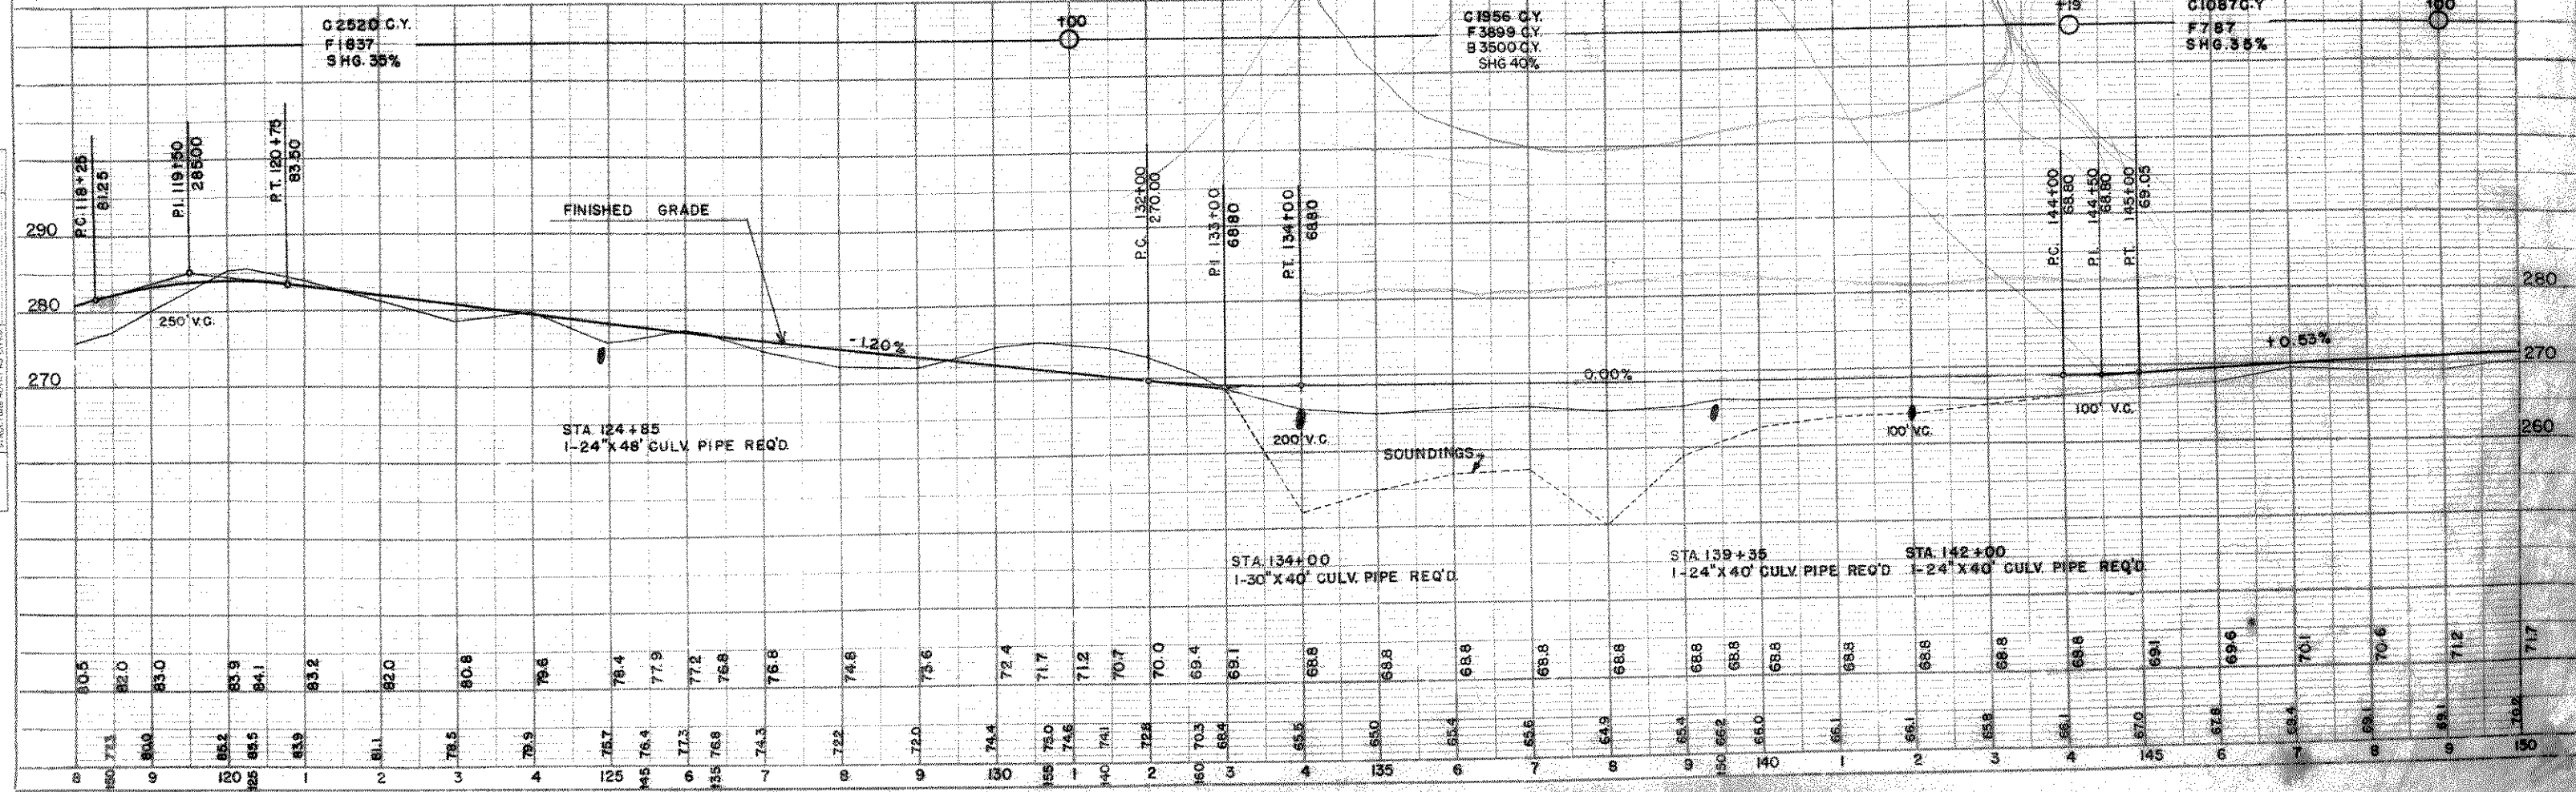

PROJECT	NO. 80568(1)	SHEET NUMBER	8	TOTAL SHEETS	66
---------	--------------	--------------	---	--------------	----


REMOVE EXISTING R.R. SIGNS
REFLECTORIZE SIGNS REQ'D.:-
2 - ADVANCE R.R. WARNING SIGNS
2 - X CROSS BUCK R.R. WARNING SIGNS
(NOT PART OF THIS CONTRACT)

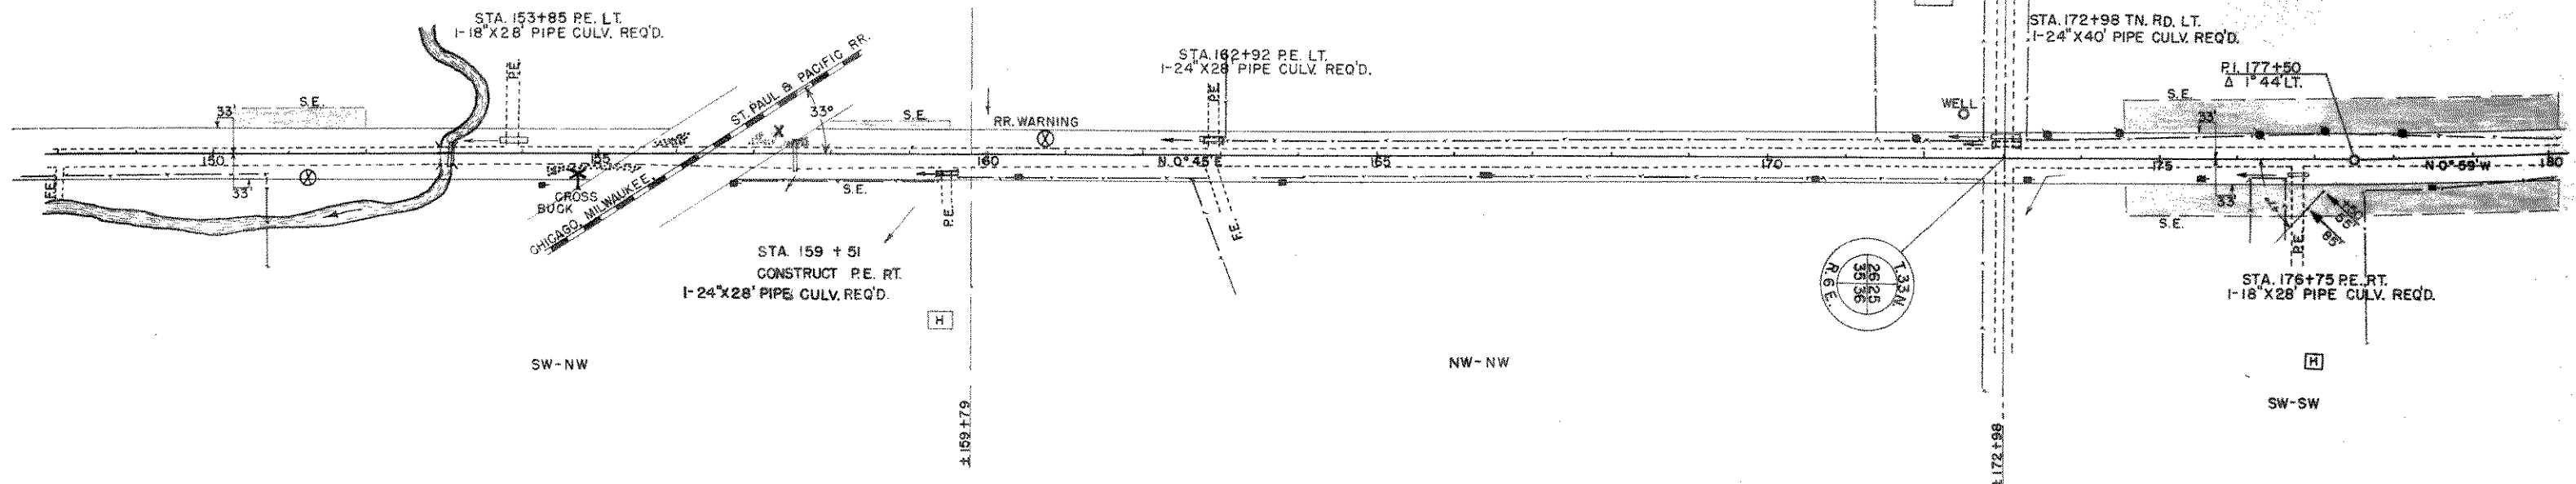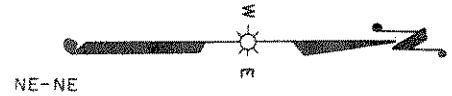

NOTE: REMOVE ALL EXISTING CULVERTS UNDER NEW CONSTRUCTION WITHIN LIMITS OF PROJECT.

BENCH MARKS				
NO.	STA.	DESCRIPTION		ELEV.
13	161+45	SPIKE IN 10' ELM	35' RT.	273.90
14	172+50	SE COR. CONC. PLATFORM	60' LT.	318.50
15	181+55	SPIKE IN 10' MAPLE	50' LT.	327.44

NET LENGTH OF CENTERLINE STA. 150+00 TO STA. 180+00 = 2976.2 LIN. FT.

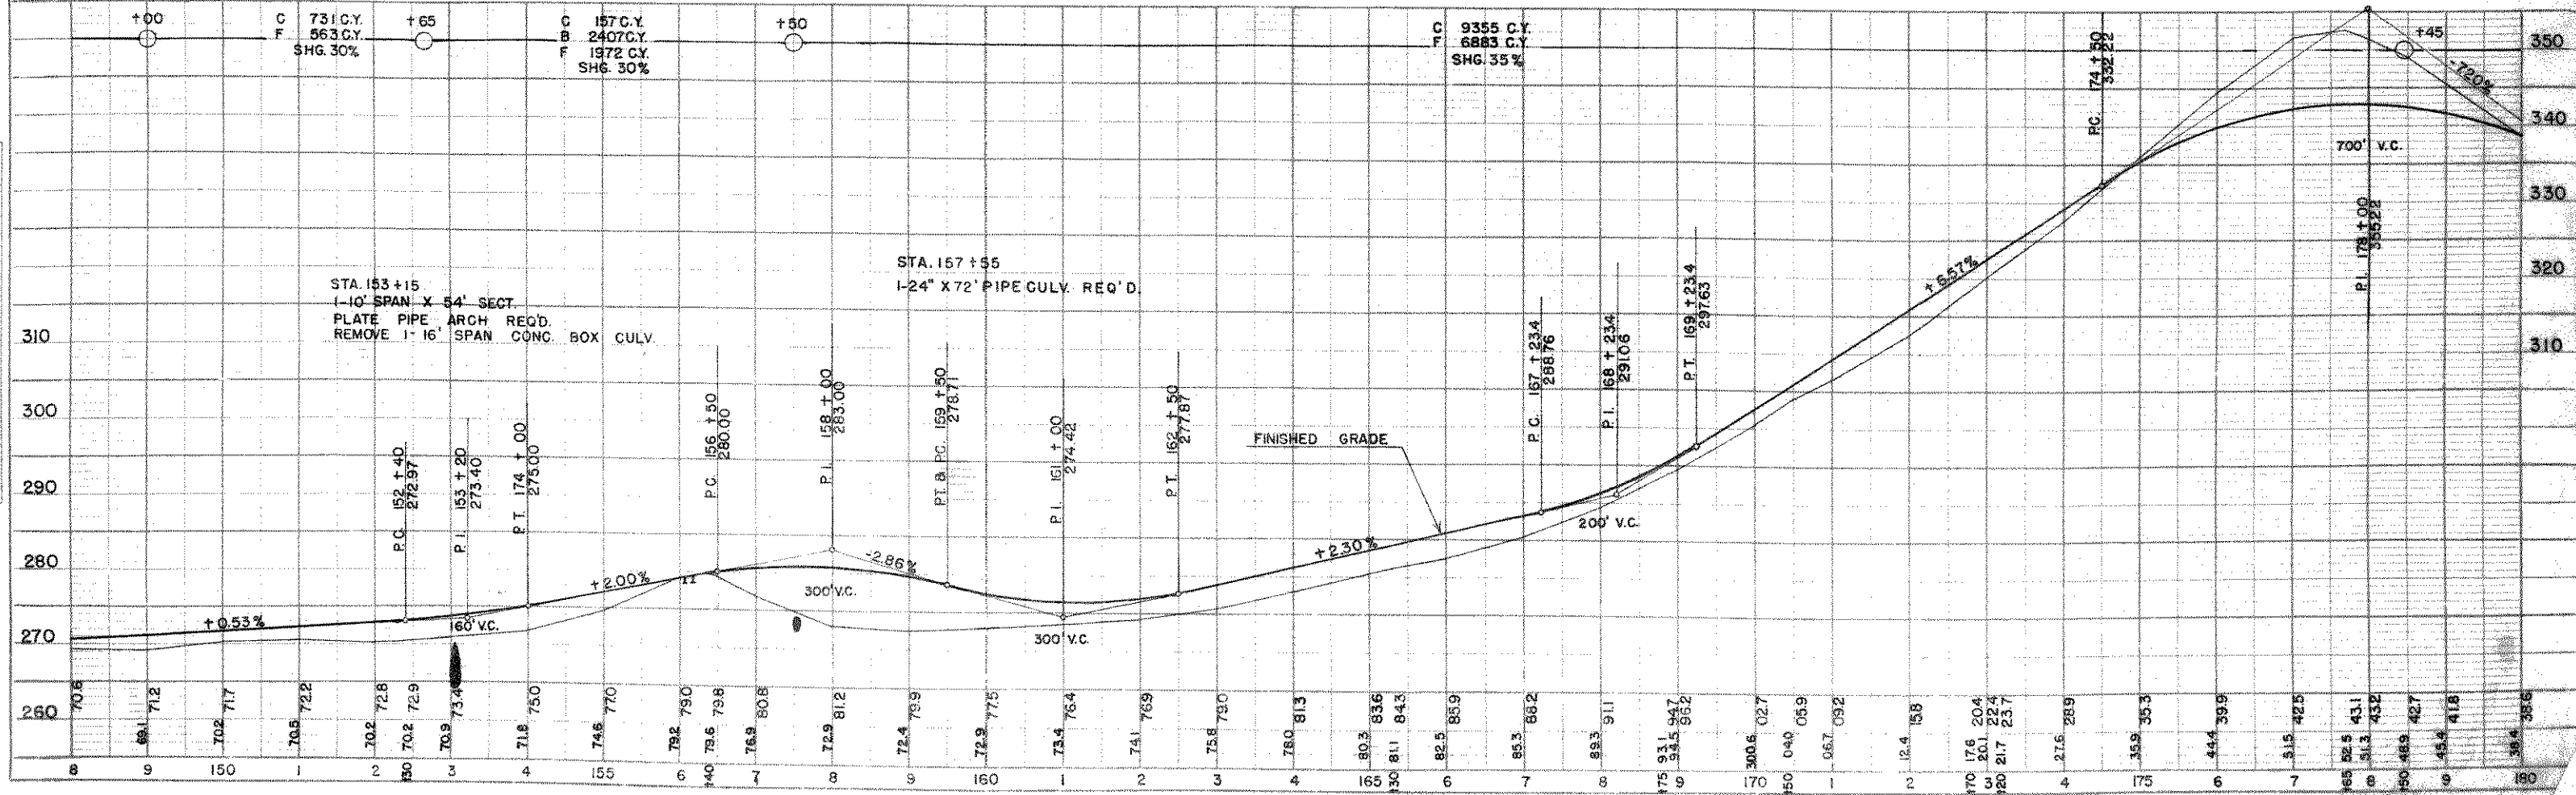


DATE: _____
BY: _____
CHECKED: _____
DATE: _____
NO. 8339

PROFILE: _____
DATE: _____
BY: _____
CHECKED: _____
DATE: _____
NO. 8339

NOTE: REMOVE ALL EXISTING CULVERTS UNDER NEW CONSTRUCTION WITHIN LIMITS OF PROJECT.


DATE: _____
 DRAWN BY: _____
 CHECKED BY: _____
 NO. 8339

DATE: _____
 DRAWN BY: _____
 CHECKED BY: _____
 NO. 8340

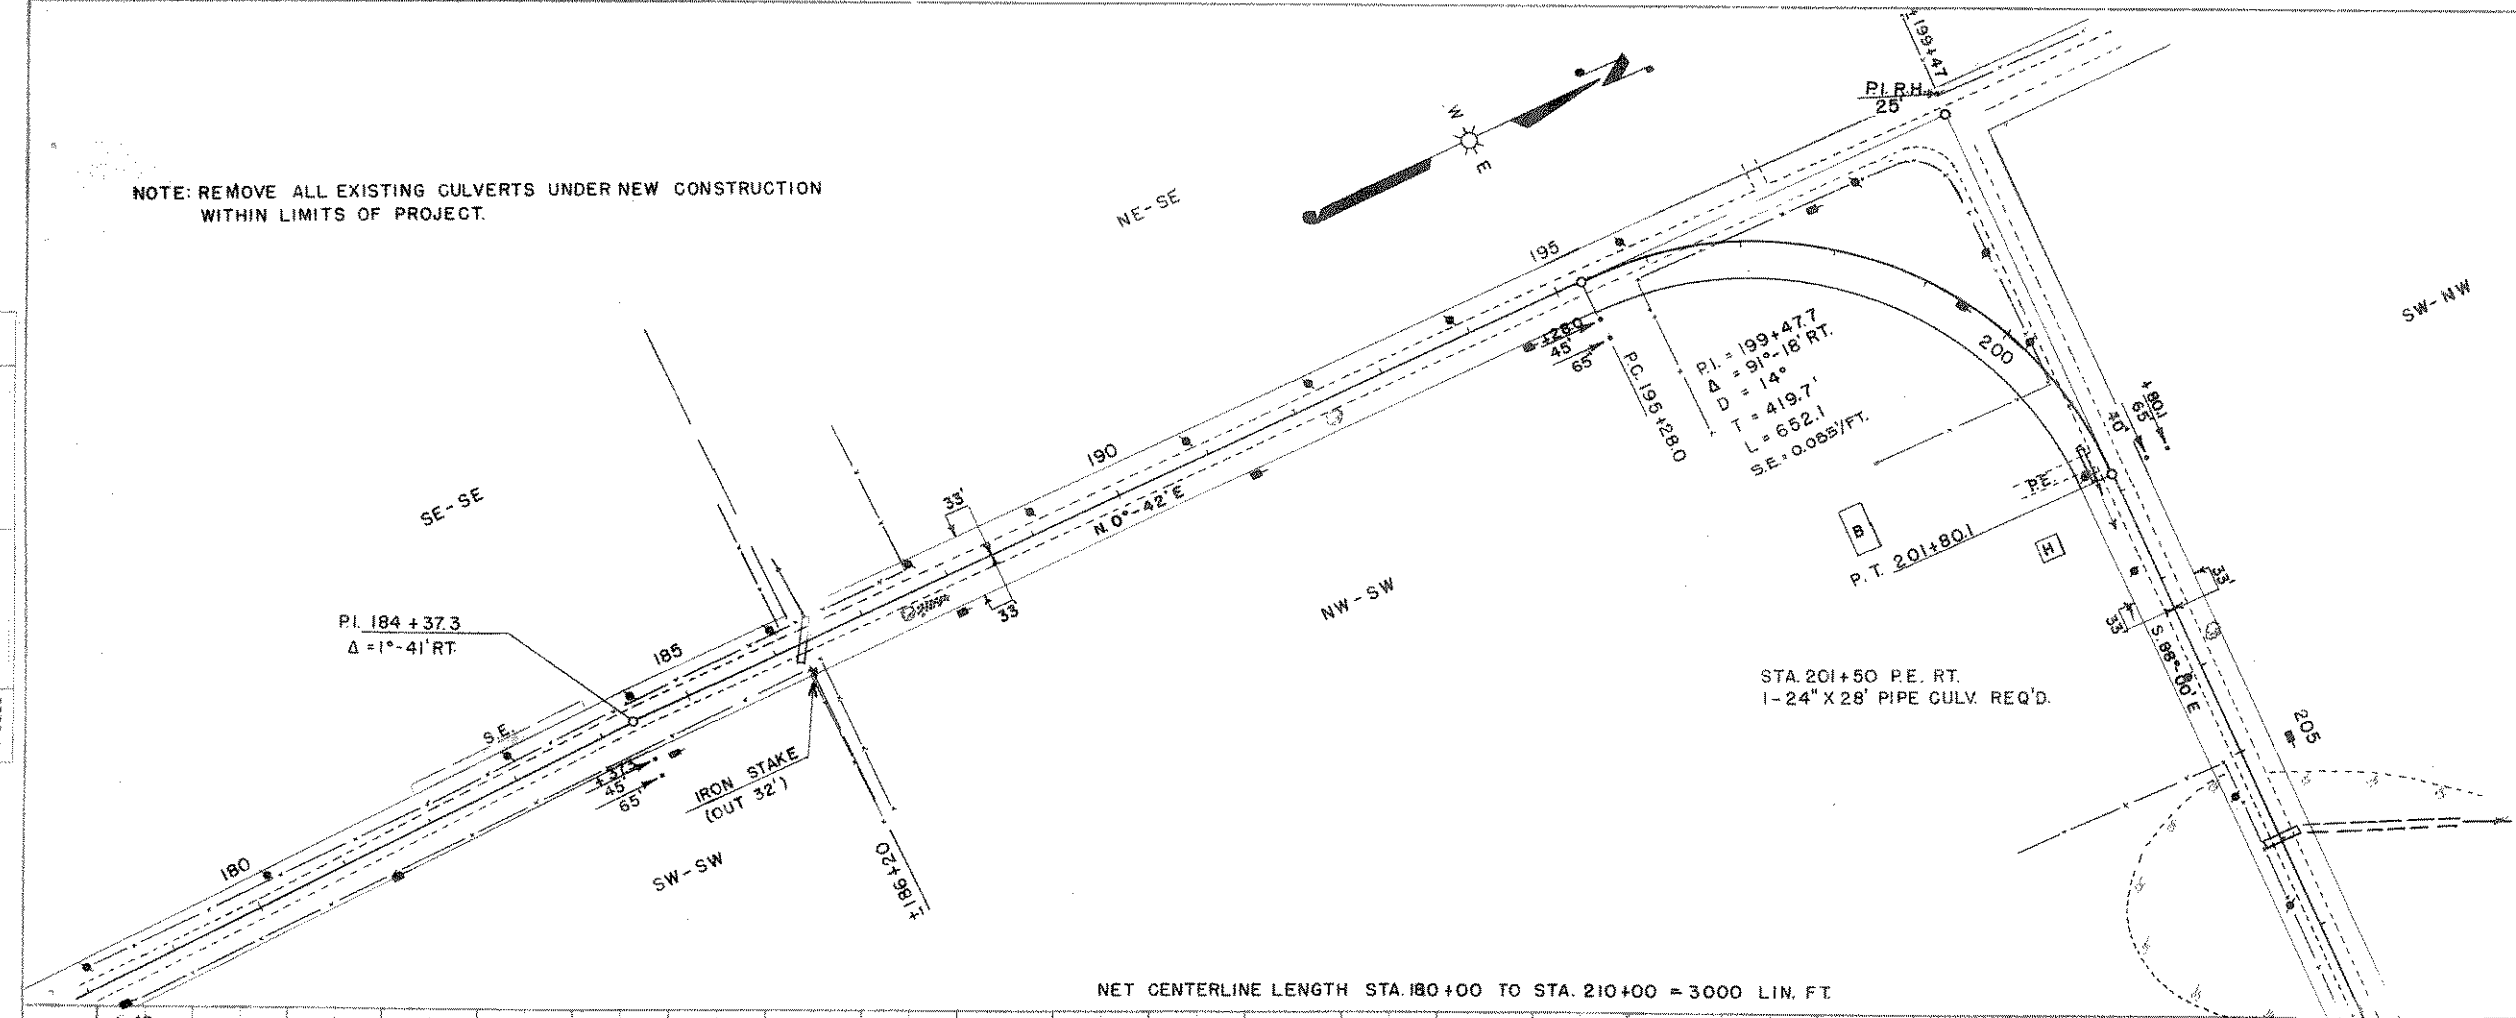


STA. 206 + 00 CLEAN OFFTAKE DITCH 40 C.Y. WASTE

BENCH MARKS			
NO.	STA.	DESCRIPTION	ELEV.
15	181+55	SPIKE IN 10" MAPLE 50' LT.	327.44
16	189+60	" " 10" POPLAR 60' RT.	302.55
17	205+06	" " POWER POLE 55' LT.	279.64
18	218+40	" " 18" HEMLOCK 55' RT.	292.69

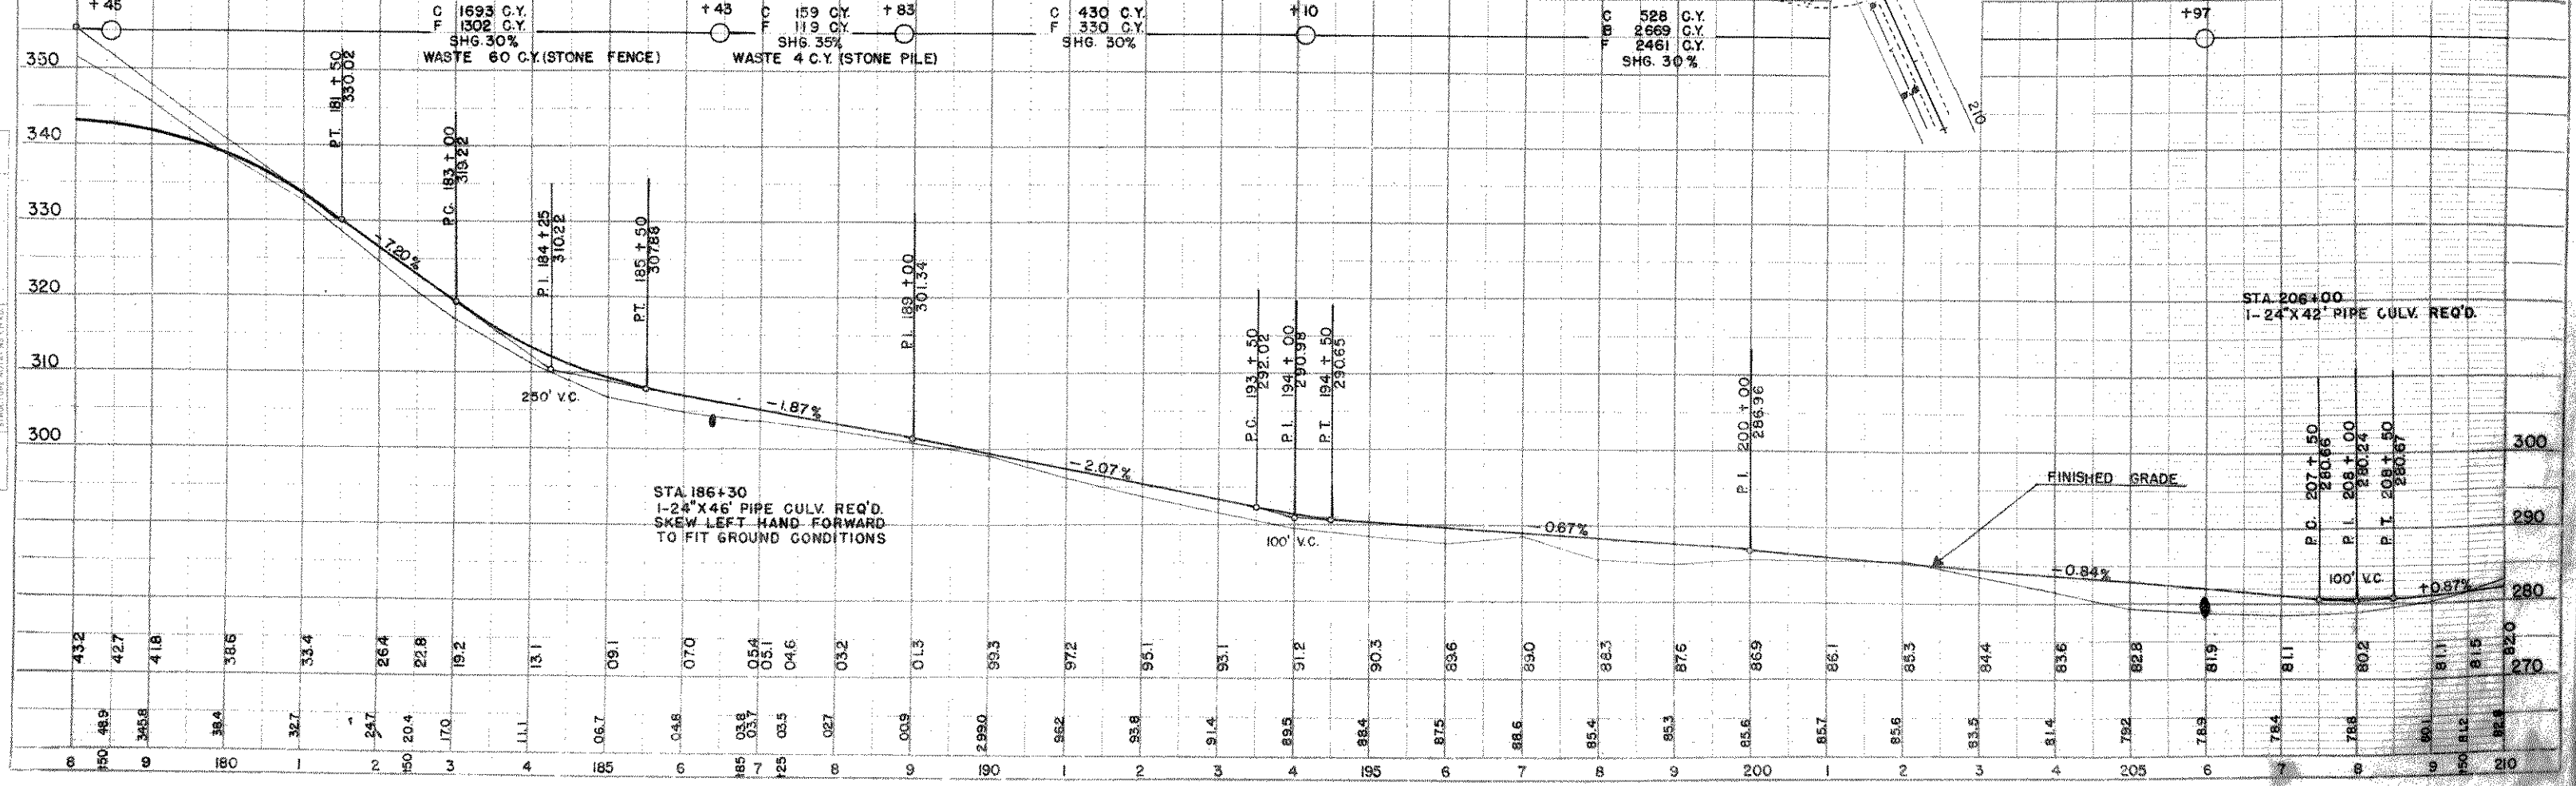


DATE: _____
 SURVEYED: _____
 PLOTTED: _____
 NOTE BOOK ALIGNED CHECKED: _____
 NO. 8339

DATE: _____
 SURVEYED: _____
 PLOTTED: _____
 NOTE BOOK ALIGNED CHECKED: _____
 NO. 8339

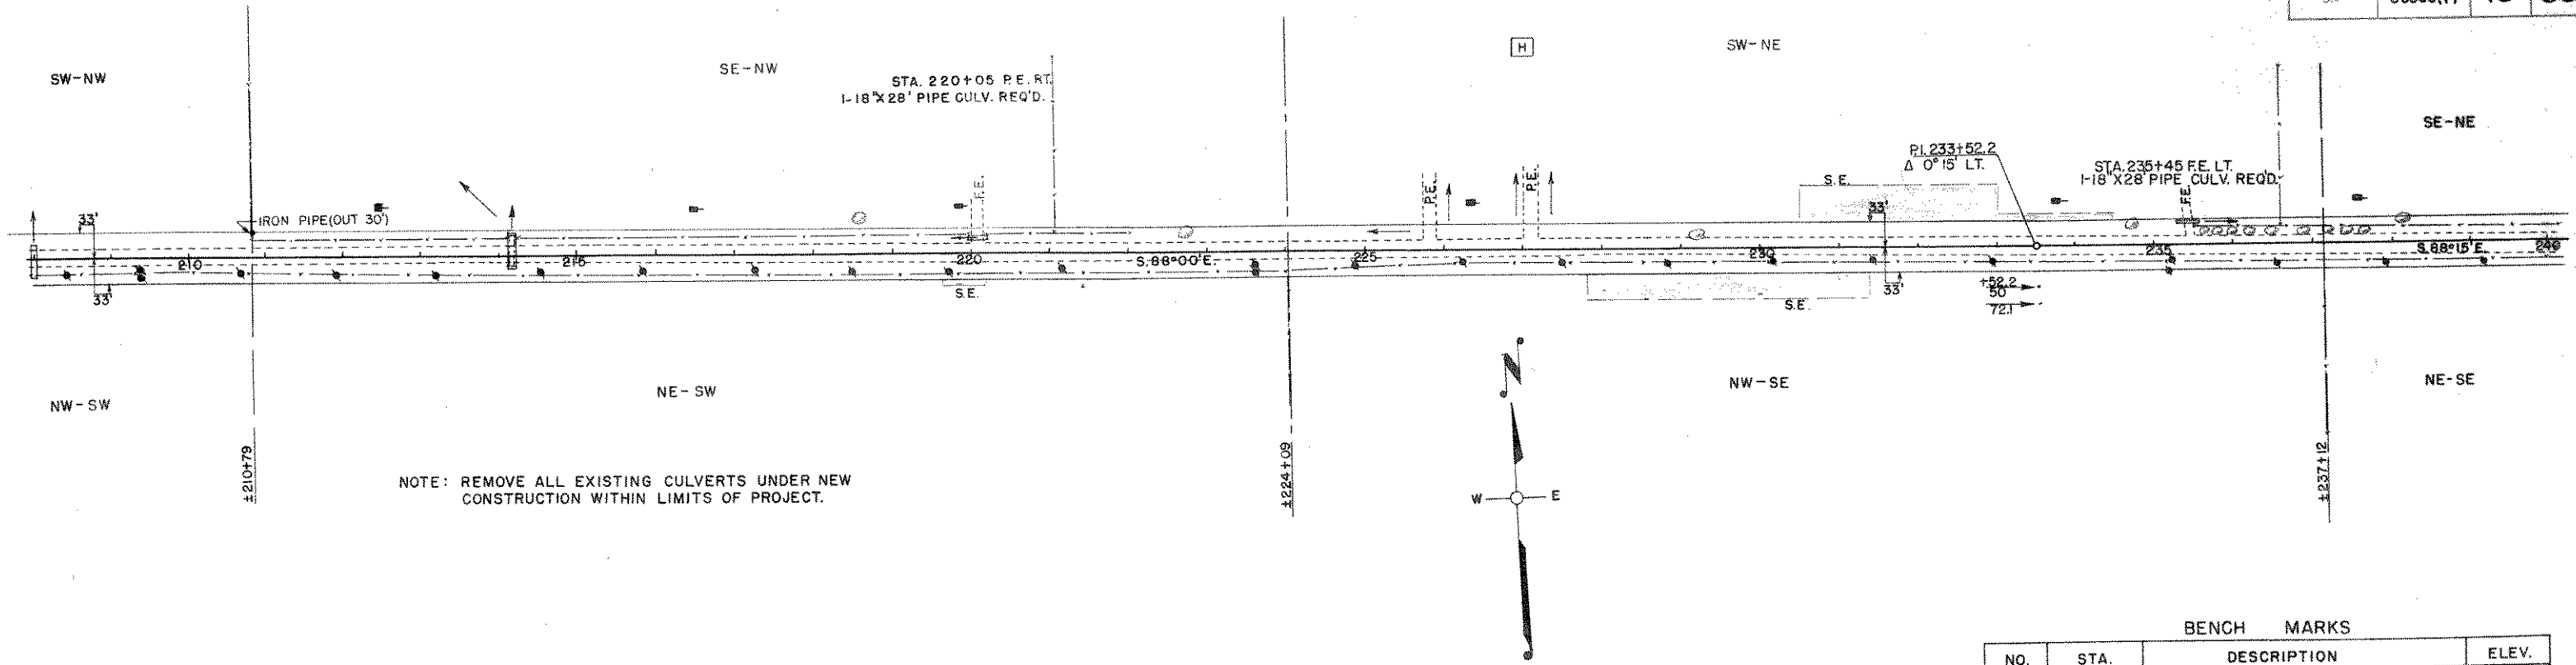


NOTE: REMOVE ALL EXISTING CULVERTS UNDER NEW CONSTRUCTION WITHIN LIMITS OF PROJECT.

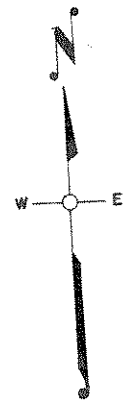

BENCH MARKS			
NO.	STA.	DESCRIPTION	ELEV.
17	205+05	SPIKE IN POWER POLE 55' LT.	279.64
18	218+40	" " 18" HEMLOCK 55' RT.	292.69
19	231+90	" " TRIPLE MAPLE 55' RT.	372.12
20	243+40	" " 18" ELM 24' LT.	368.59

NET LENGTH OF CENTERLINE STA. 210+00 TO STA. 240+00 = 3,000 LIN. FT.

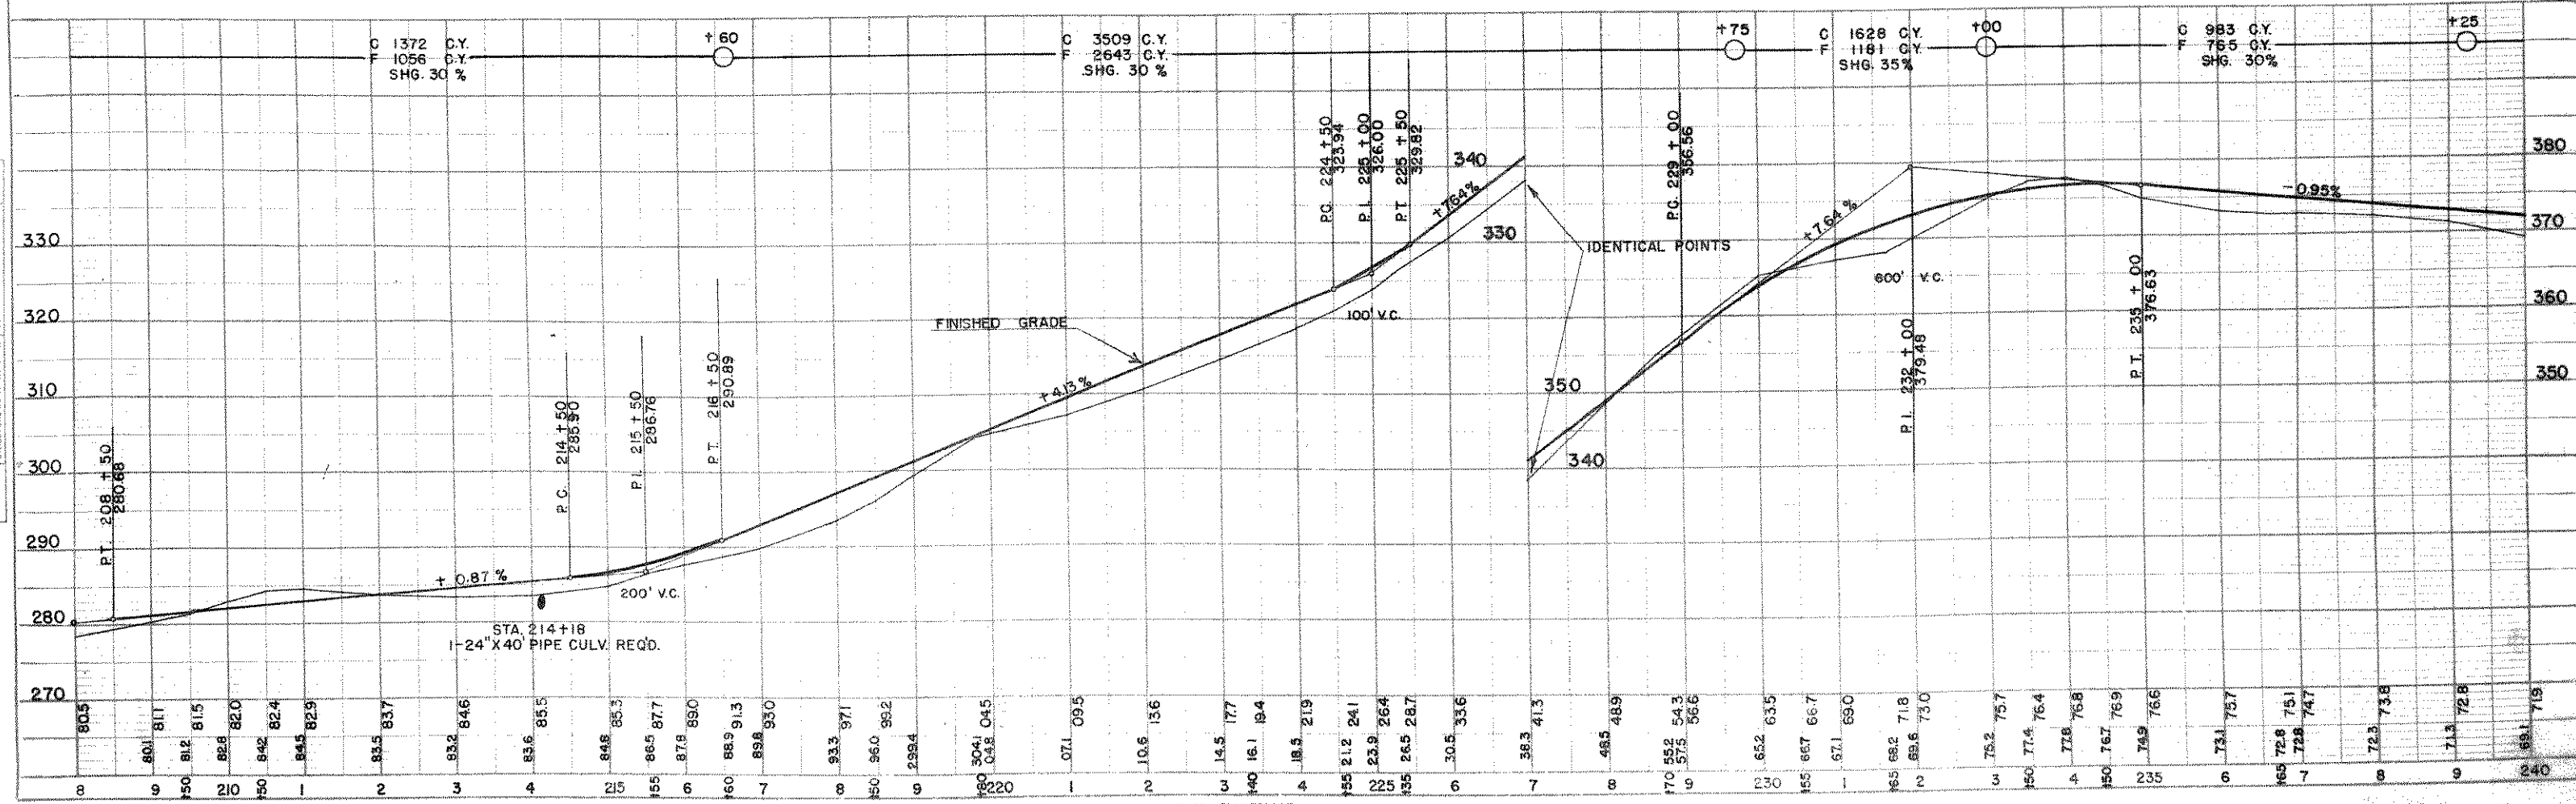

PLAN
 DRAWN BY
 CHECKED BY
 DATE
 NO. 8339

PROFILE
 DRAWN BY
 CHECKED BY
 DATE
 NO. 8340

STA. 241+15 CONSTRUCT
 P.E. LT. NO. CULV. REQ'D.

STA. 244+95 P.E. LT.
 1-24" X 28" PIPE CULV. REQ'D.


SW-NW

SE-NW

NE-SE

NW-SW

NE-SW

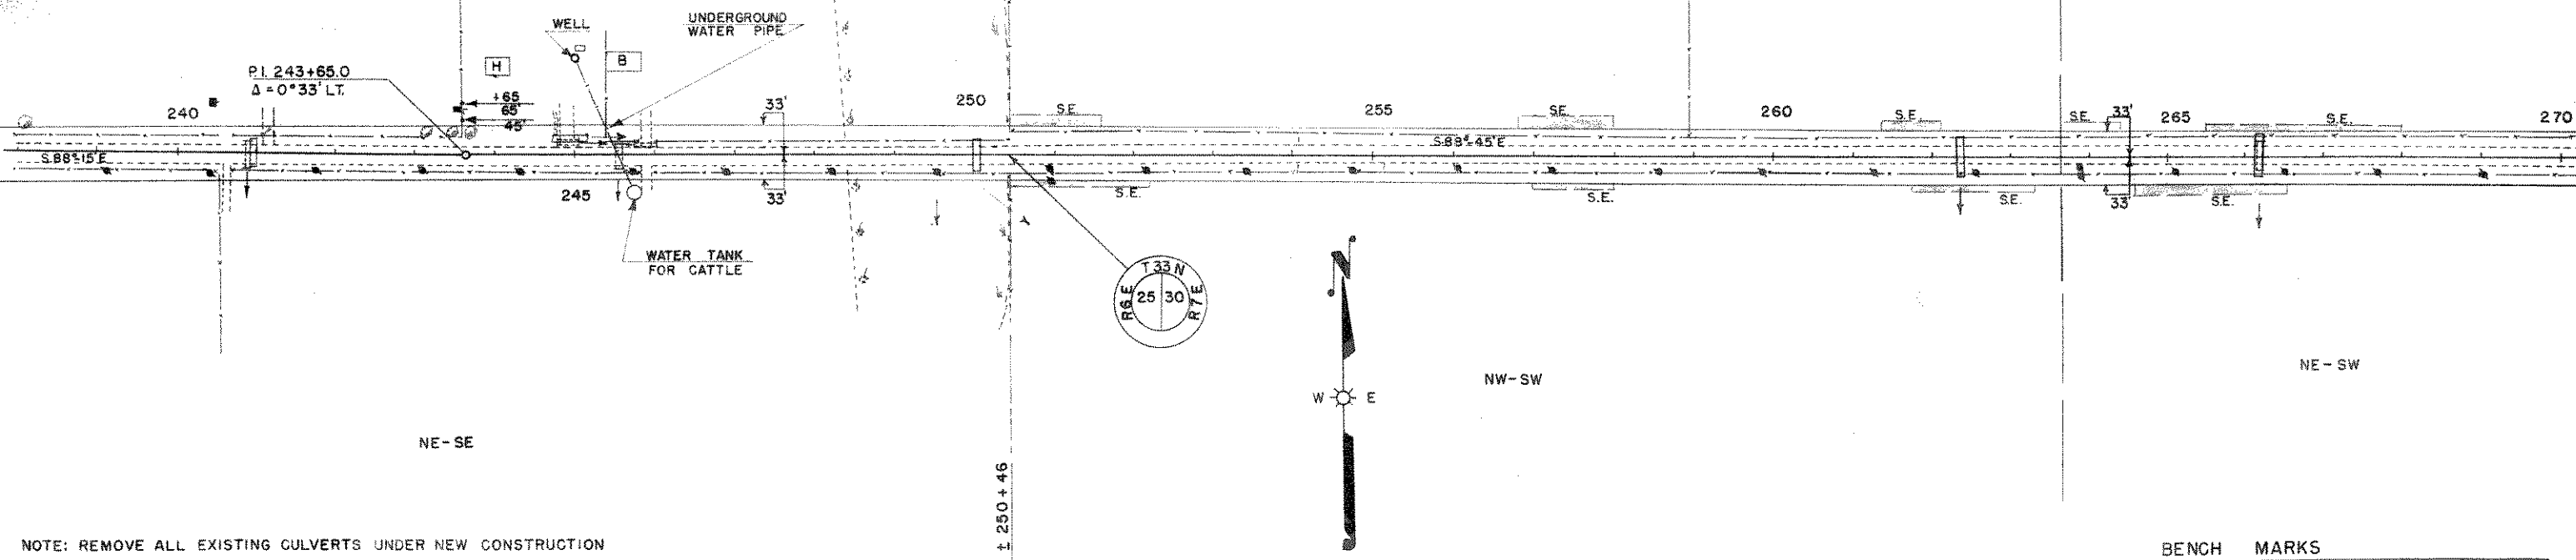


NOTE: REMOVE ALL EXISTING CULVERTS UNDER NEW CONSTRUCTION
 WITHIN LIMITS OF PROJECT.

BENCH MARKS



NO	STA.	DESCRIPTION	ELEV.
20	243+40	SPIKE IN 18" ELM	24' LT. 368.59
21	255+55	" " 15" ELM	85' LT. 350.08
22	268+30	" " 18" ELM	35RT. 355.58

NET CENTERLINE LENGTH STA. 240+00 TO STA. 270+00 = 3000 LIN. FT.

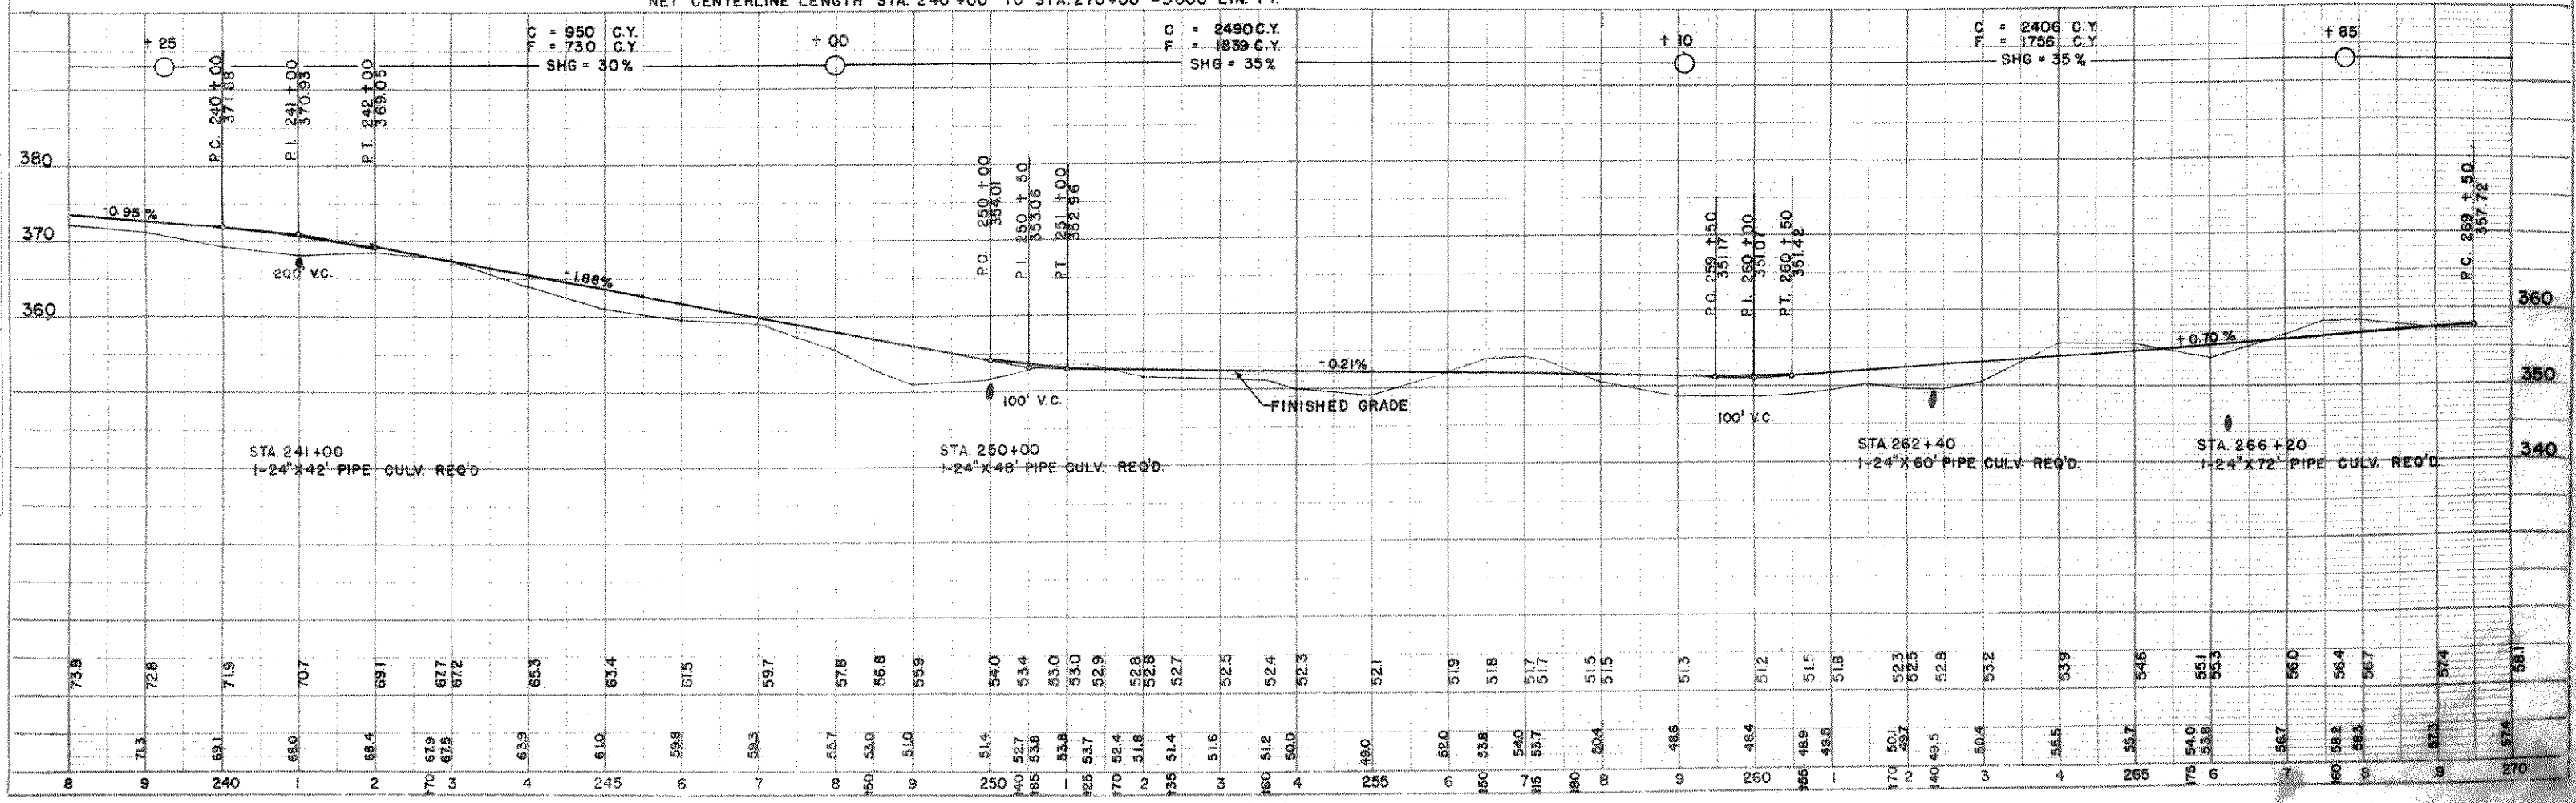

DIVISION	PROJECT	SHEET NUMBER	TOTAL SHEETS
DN	S0568(1)	12	66

DATE: _____
 PLAN: _____
 SURVEYED BY: A. HESS
 PLOTTED BY: A. HESS
 NOTE BOOK ALIGNMENT CHECKED: _____
 NO. 8339

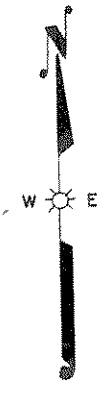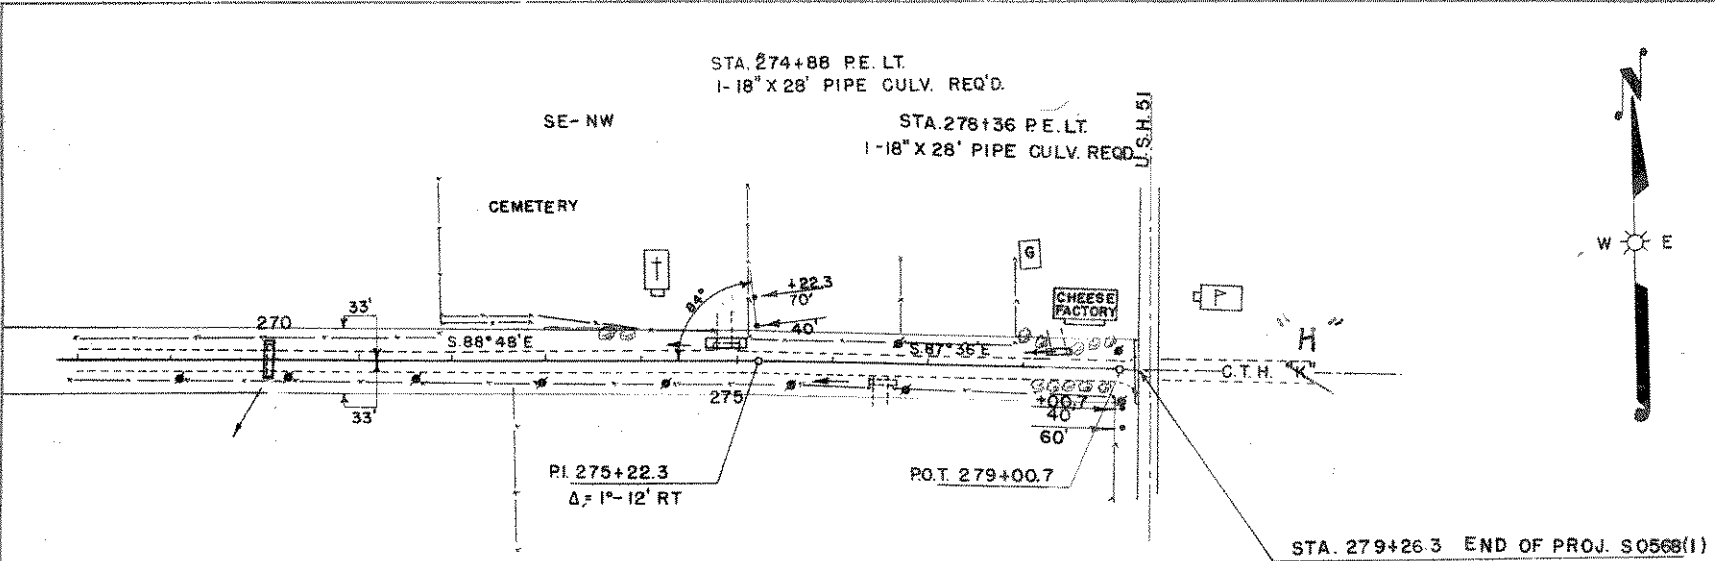


NOTE: REMOVE ALL EXISTING CULVERTS UNDER NEW CONSTRUCTION WITHIN LIMITS OF PROJECT.

BENCH MARKS

NO	STA.	DESCRIPTION	ELEV
22	268+30	SPIKE IN 18" ELM	35' RT 355.58
23	278+55	SE COR. CONC. STEP	40' LT 287.10

DATE: _____
 PROFILE: _____
 SURVEYED BY: _____
 PLOTTED BY: _____
 NOTE BOOK ALIGNMENT CHECKED: _____
 NO. 8340

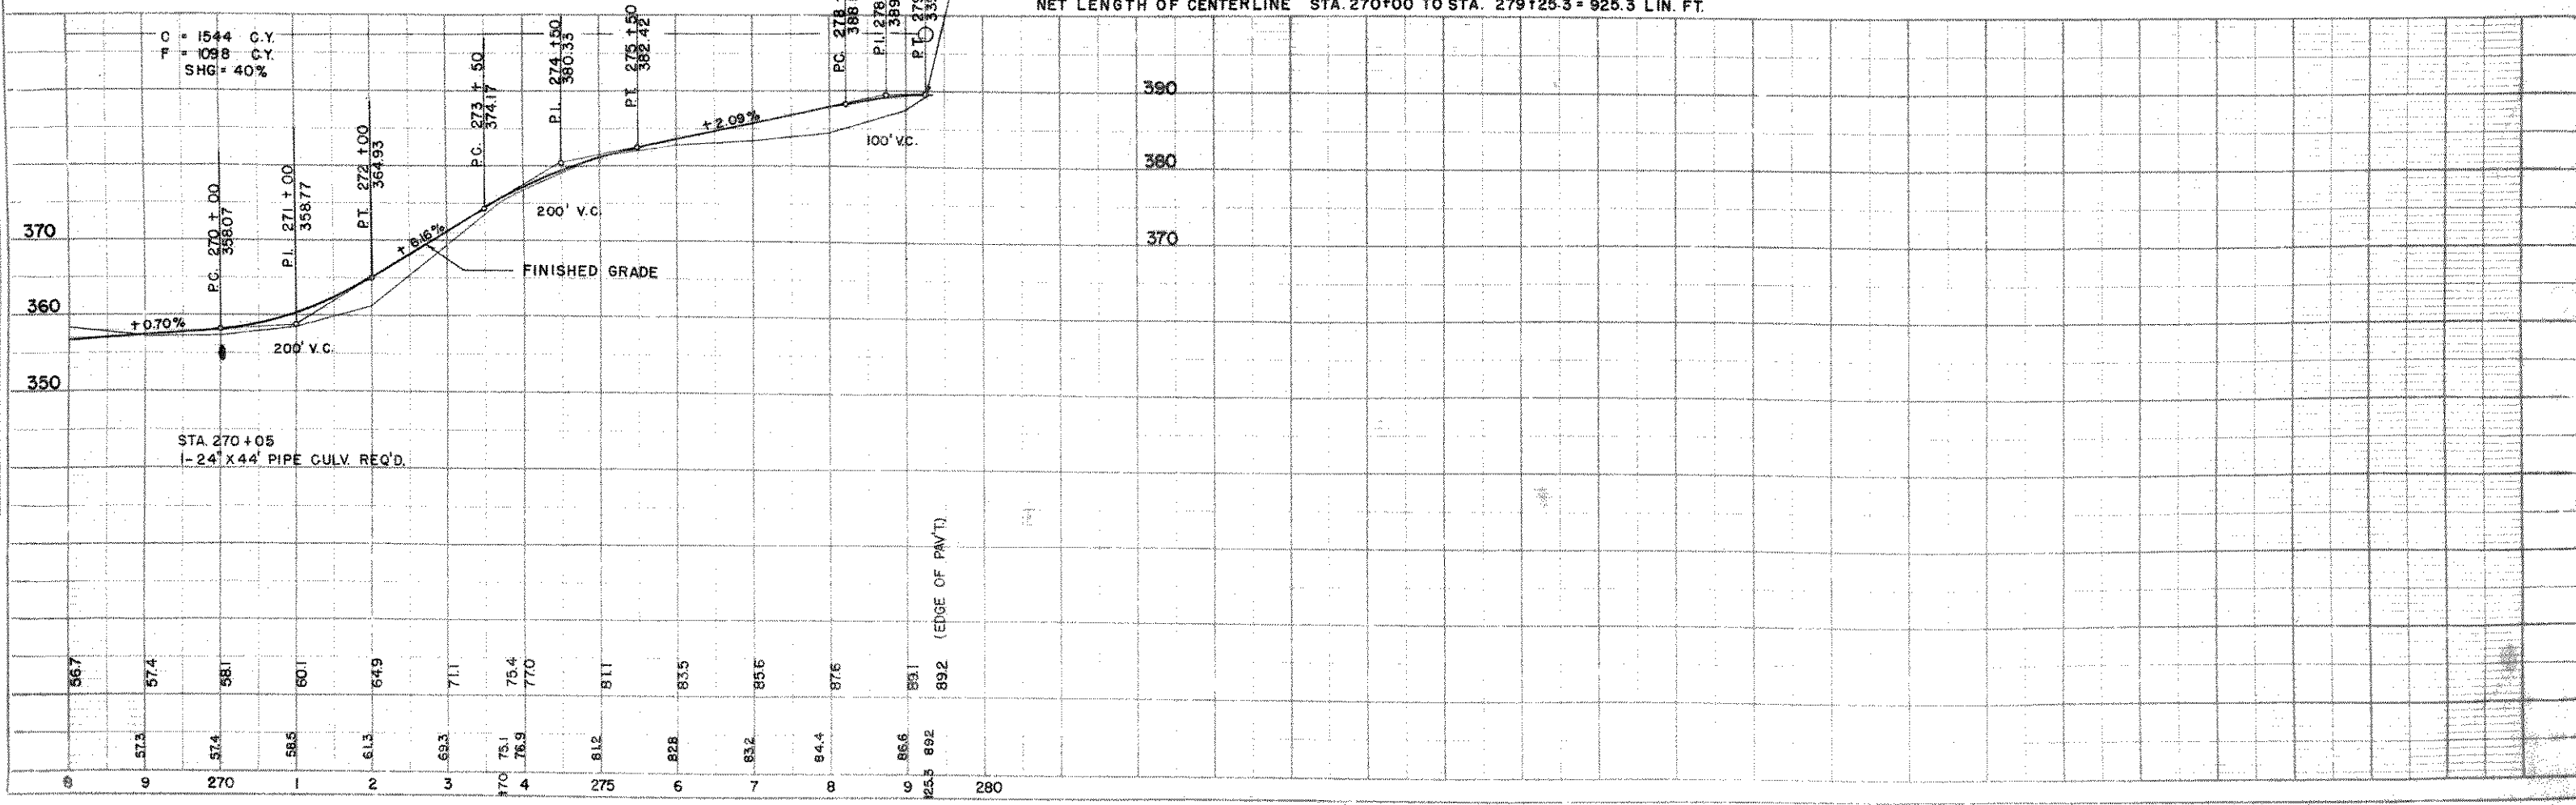

NET LENGTH OF CENTERLINE STA. 270+00 TO STA. 279+25.3 = 925.3 LIN. FT.