
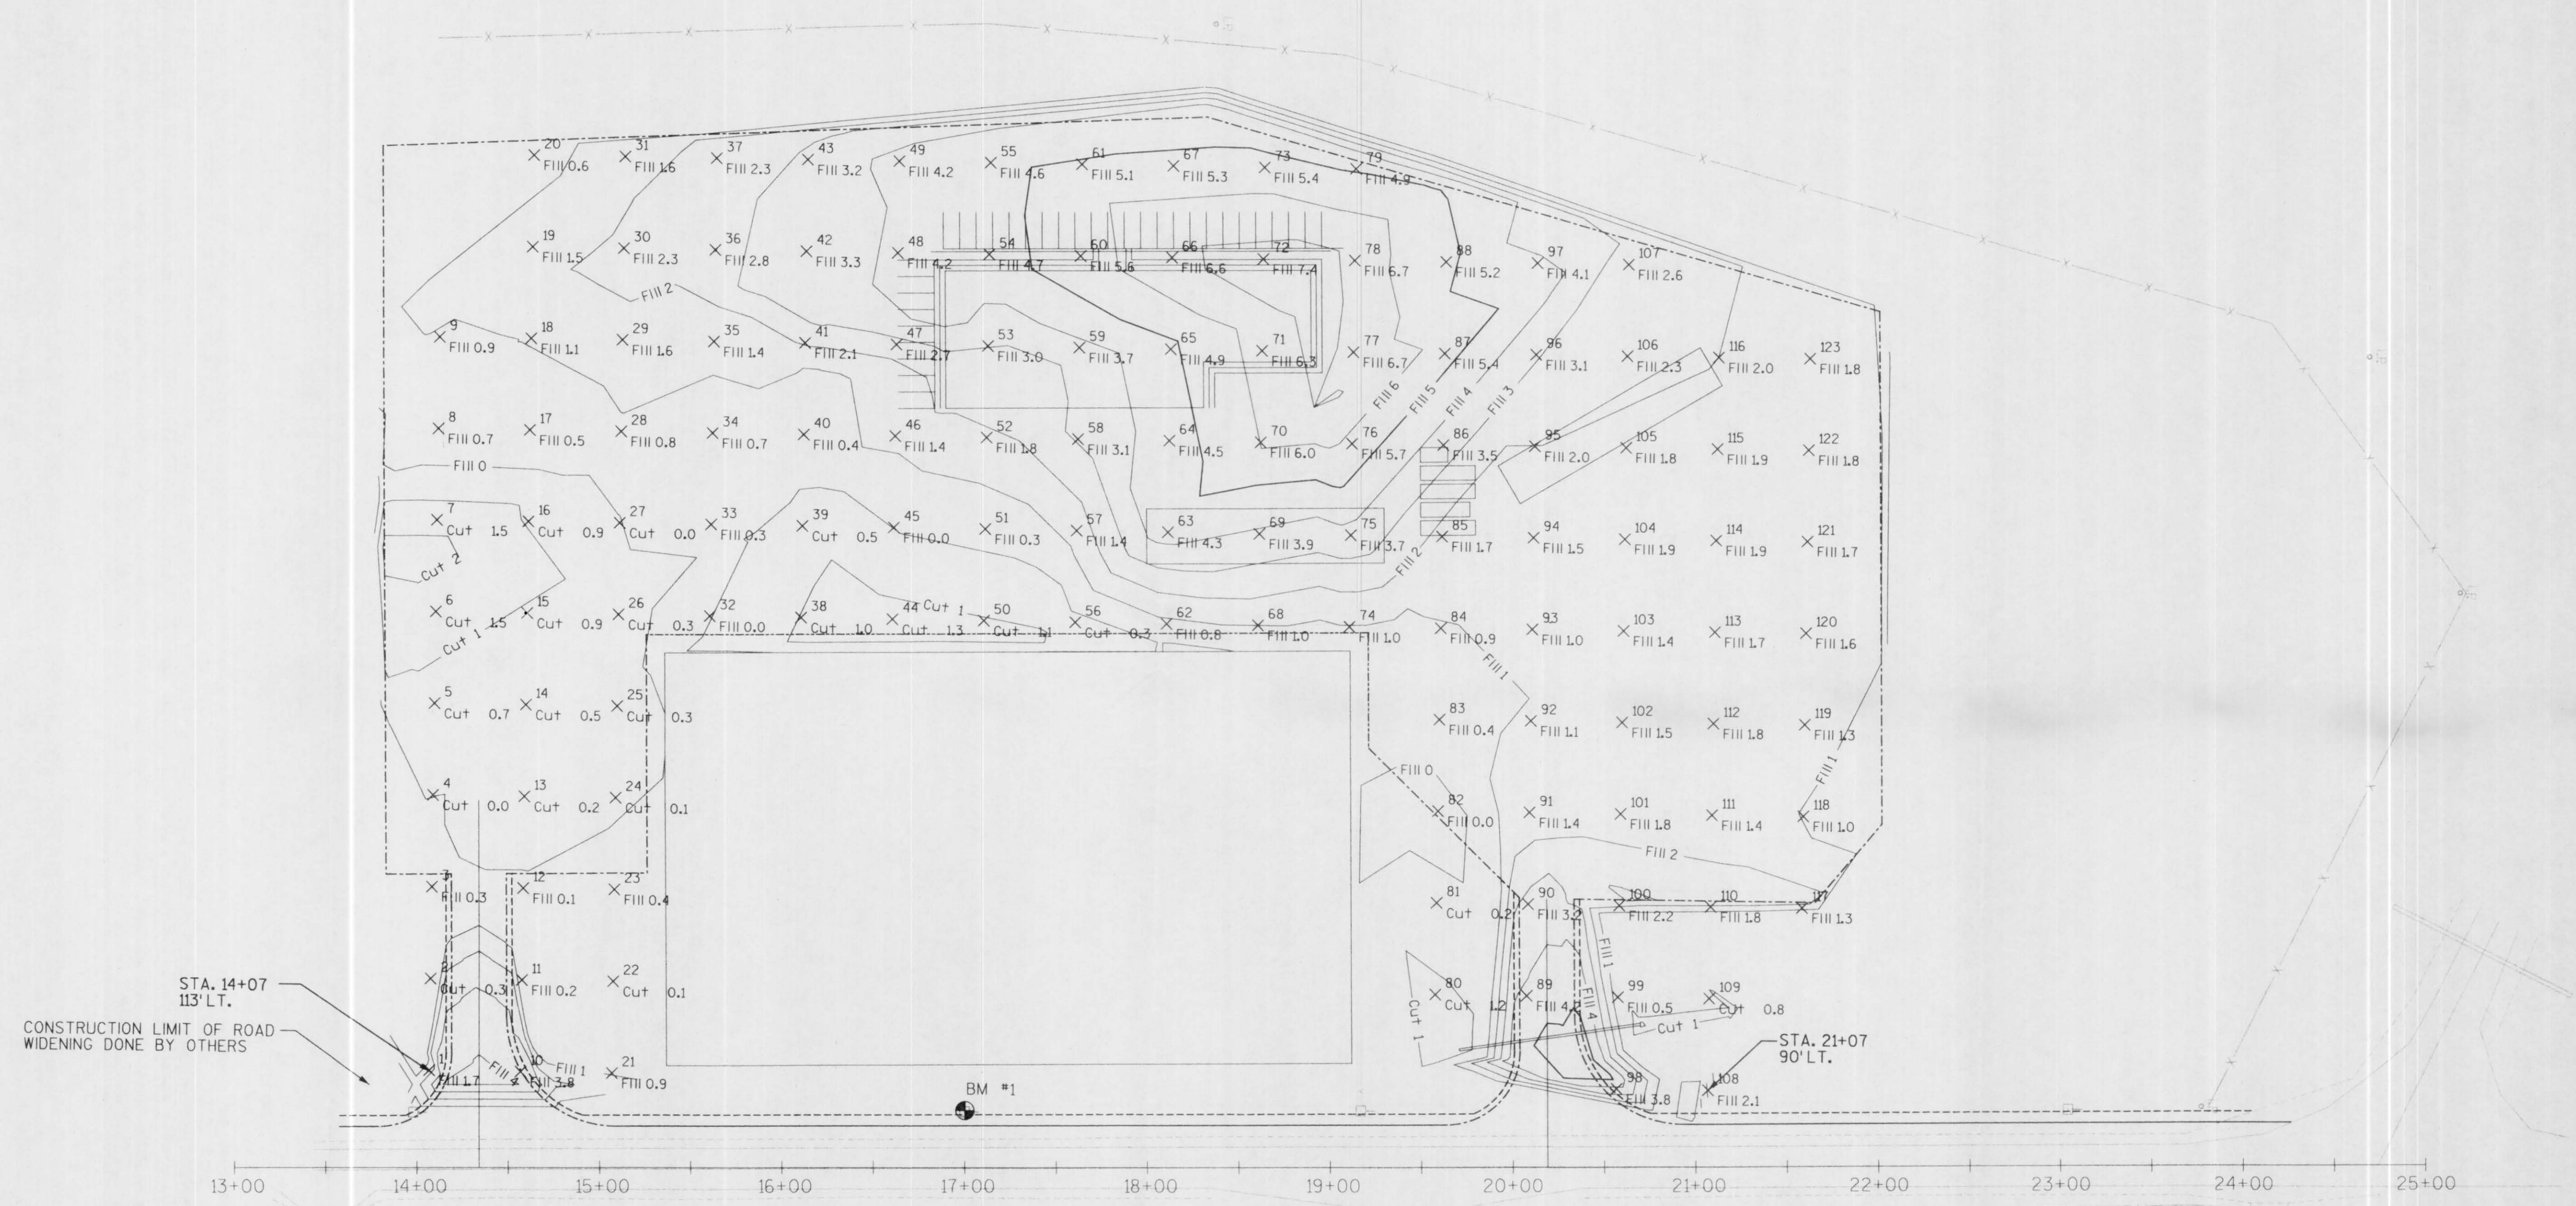


BENCHMARKS			
BM. NO.	STATION	DESCRIPTION	ELEV.
1	17+00	16d NAIL IN POWER POLE 30'LT.	100.00

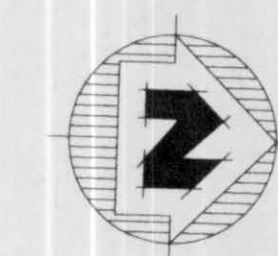

STA. 14+07  
113' LT.  
CONSTRUCTION LIMIT OF ROAD  
WIDENING DONE BY OTHERS

STA. 21+07  
90' LT.

BM #1

13+00 14+00 15+00 16+00 17+00 18+00 19+00 20+00 21+00 22+00 23+00 24+00 25+00

NOTE: 1) CUT AND FILL VALUES ARE FROM ORIGINAL GRADE TO FINISHED GRADE AT TOP OF ASPHALT.

LEGEND

- CUT OR FILL CONTOUR INTER. ————
- CUT OR FILL CONTOUR INDEX ————
- PROPOSED EDGE OF PAVEMENT ————
- PROPOSED ASPHALTIC CURB ————
- PROPOSED EDGE OF GRAVEL ————

**MID-STATE ASSOCIATES, INC.**  
Engineers, Architects, Planners, Surveyors, Scientists  
1835 N. Stevens St., Rhine (near WI 54501) (715-362-3244)  
© 1994 MID-STATE ASSOCIATES

**MSA**

PROJECT NO.	989435	DATE	SEPT. 1994	SCALE	1"=50'
FILE NO.	989435	DRAWN BY	PJK	CHECKED BY	SM
CAD FILE NO.	989435	PLOT DATE	9-28-94	PLOT TIME	
CUT AND FILL GRADES AND CONTOURS HIGHWAY 51F SELF SERVICE SITE PLAN MERRILL, WISCONSIN					
FILE NO.					
SHEET	2 of 2				