


AIR RELEASE ASSEMBLY  
(SEE FILE NO. 38, STD. SPEC)  
LOCATE NEAR 12" X 8"  
CROSS

PAVEMENT REMOVAL &  
RESTORATION LIMITS



NOTE:  
CONTRACTOR TO VERIFY EXACT CONNECTION  
LOCATIONS PRIOR TO WATER MAIN STAKING  
FOR CONSTRUCTION.

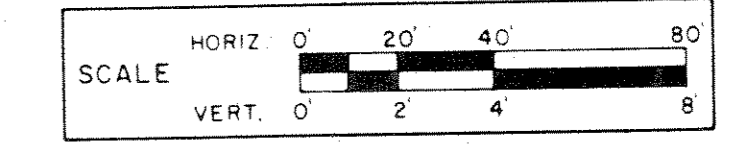


NOTE:  
EXISTING UTILITIES SHOWN, IN PLAN AND PROFILE,  
ARE INDICATED IN ACCORDANCE WITH AVAILABLE  
RECORDS. THE CONTRACTOR SHALL BE RESPONSIBLE  
FOR OBTAINING EXACT LOCATIONS AND ELEVATIONS  
OF ALL UTILITIES, INCLUDING SEWER AND WATER  
FROM THE OWNERS OF THE RESPECTIVE UTILITIES.  
ALL UTILITY OWNERS SHALL BE NOTIFIED BY THE  
CONTRACTOR 72 HOURS PRIOR TO EXCAVATION.

DESIGNER	SLY	DRAWN BY	RJC
CHECKED		APPROVED	
DATE	AUG, 1980		
SCALE	AS SHOWN		



SECTION II  
CONTRACT D

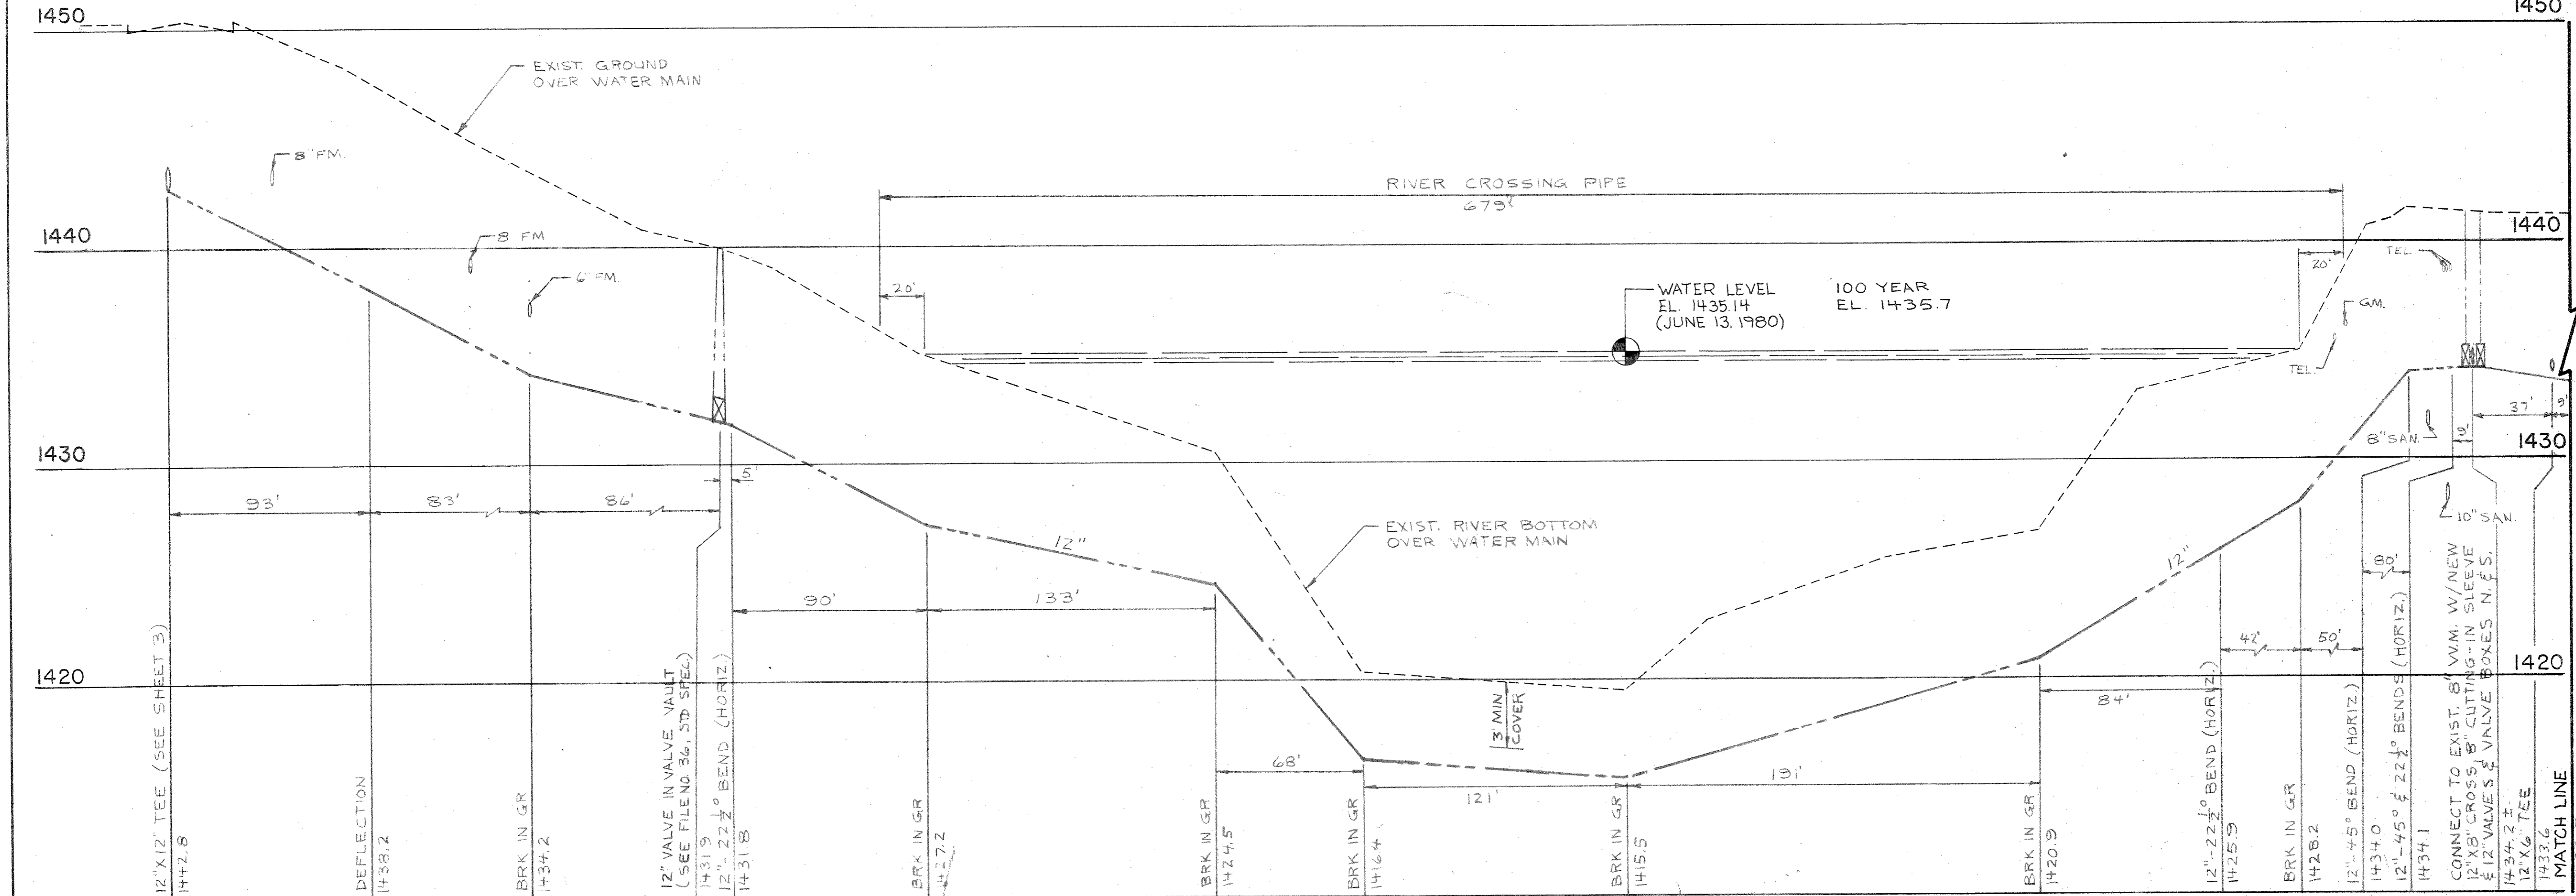

WATER SYSTEM IMPROVEMENTS	
4TH STREET - U.S.H. 51 FROM RIVER ST.	
TO DEER PARK RD. (STA. 70+00)	
TOMAHAWK, WISCONSIN	
PROJECT NO.	10410.200
FILE NO.	SK-10607
SHEET NO.	4 OF 11